



**SALAMO ROAD**

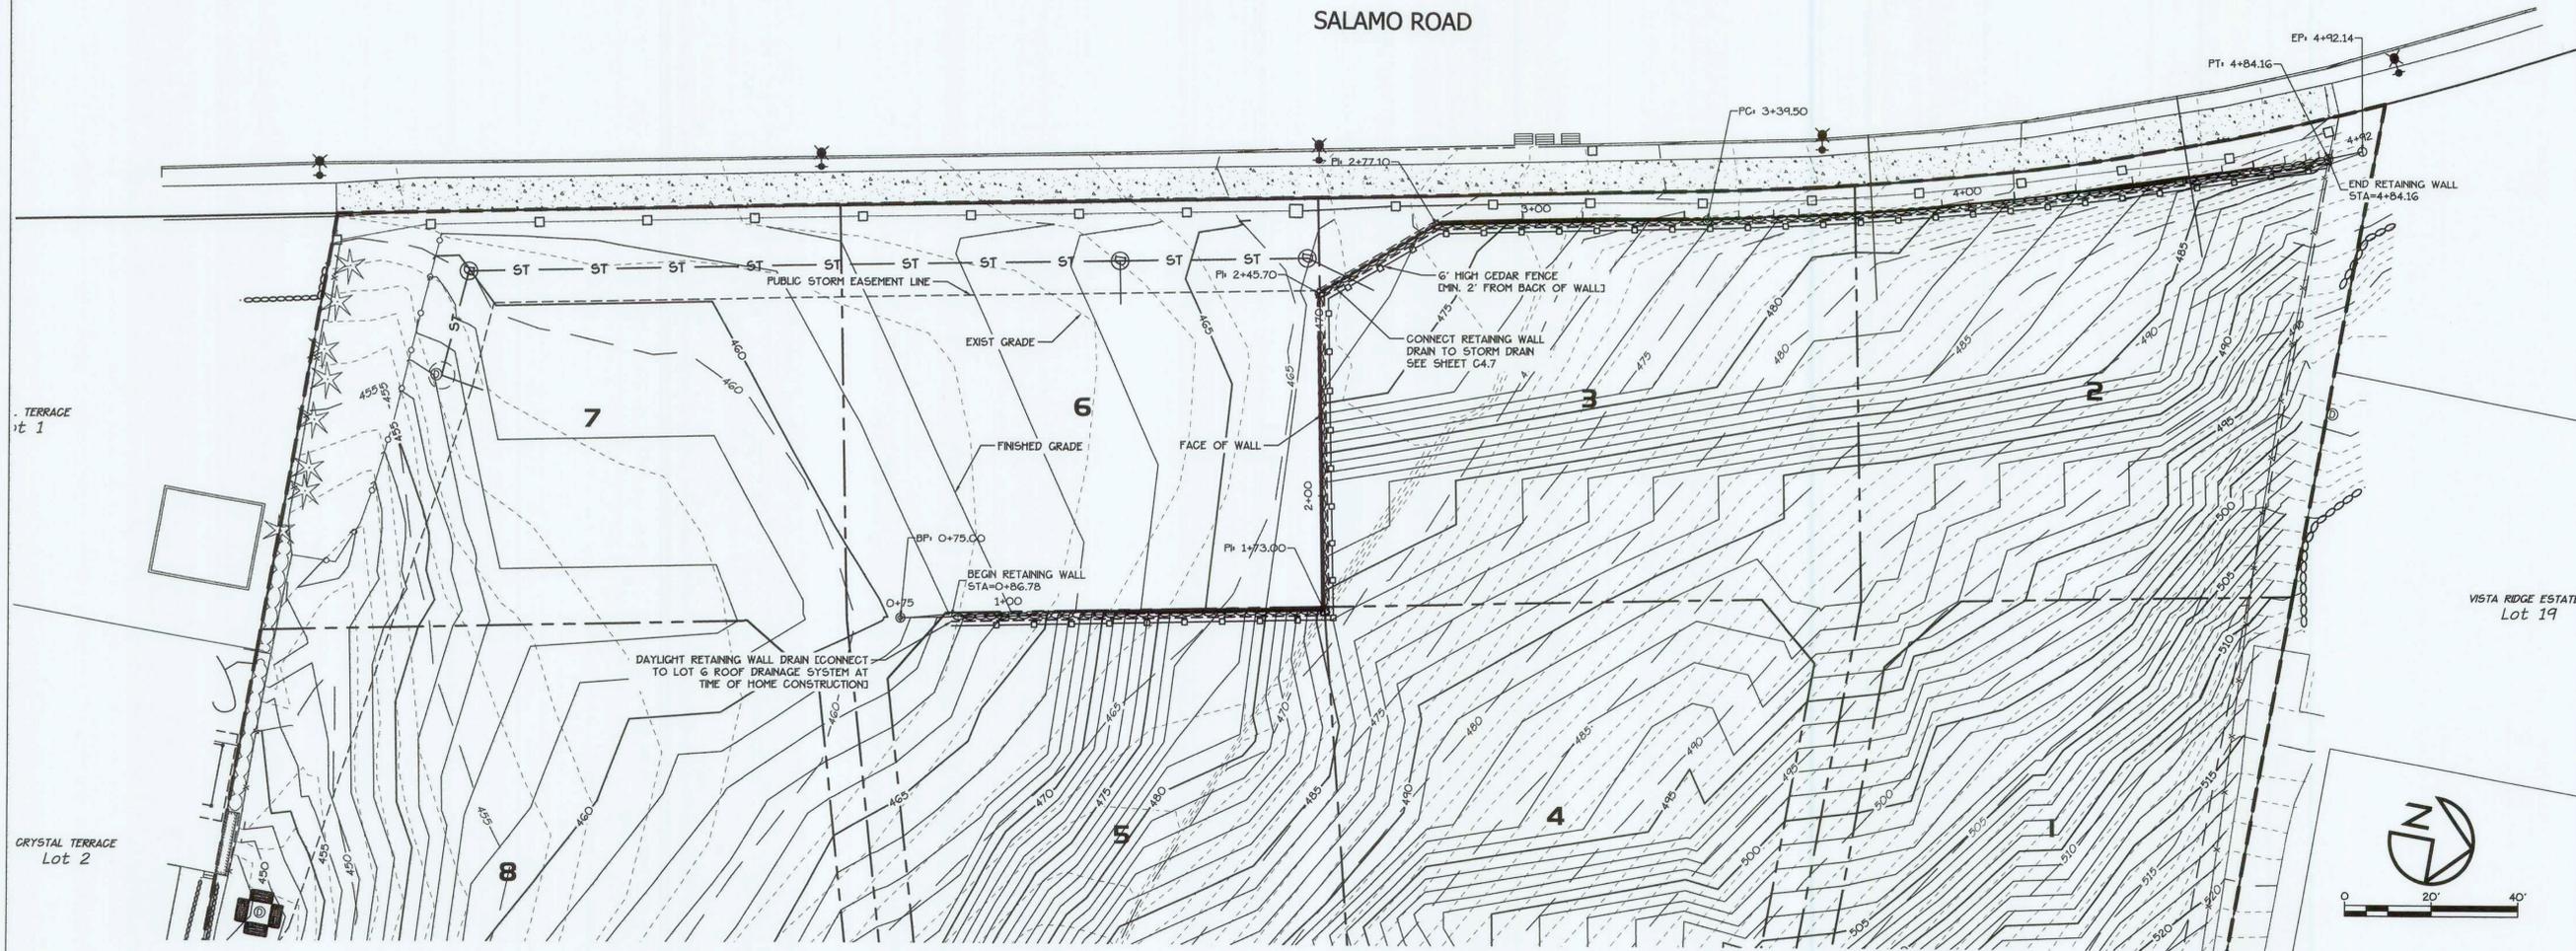

**1 WEST RETAINING WALL PLAN**  
 Scale: 1" = 20'

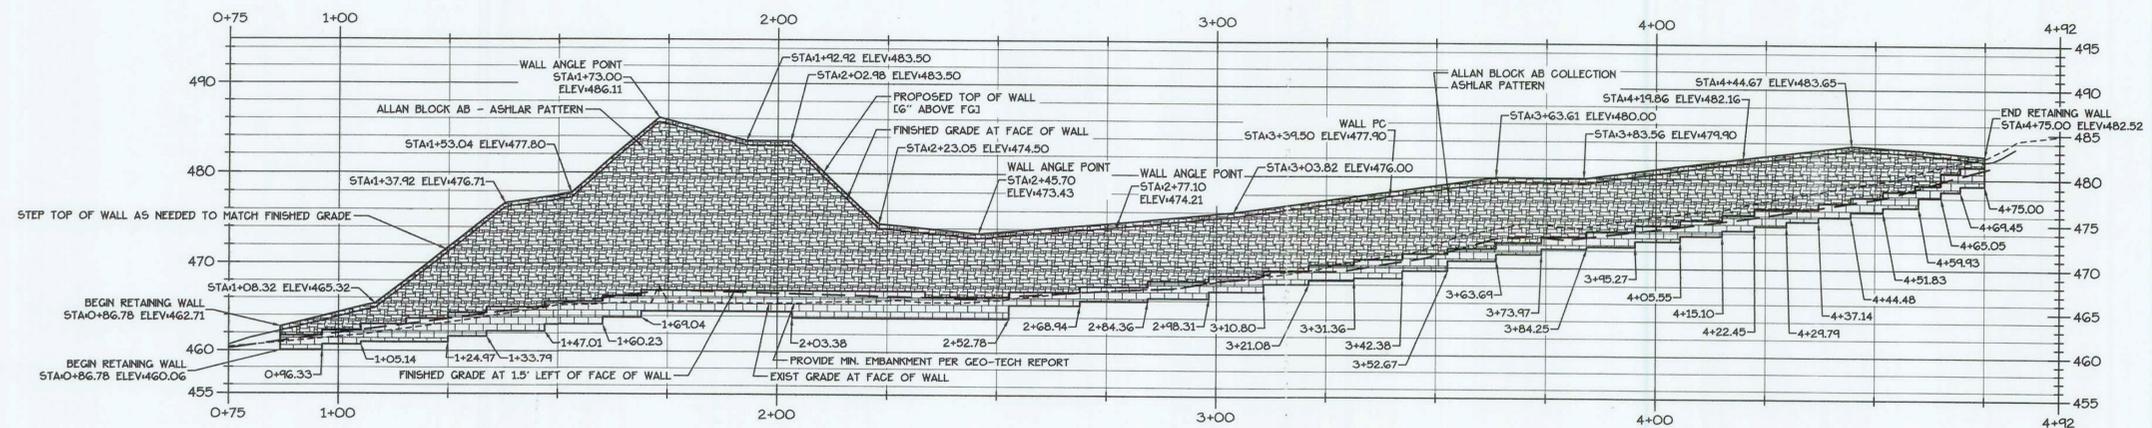

**WEST RETAINING WALL PROFILE**  
 Horiz: 1"=20'  
 Vert: 1"=10'

- NOTES:**
1. BLOCK WALL FOOTING STEPS 7 7/8" AS SHOWN HEREON. MAINTAIN BURY DEPTH AS REQUIRED BY THE GEOTECHNICAL ENGINEER.
  2. FOOTING ELEVATIONS SHOWN ARE APPROXIMATE. SEE GEOTECHNICAL ENGINEERING REPORT BY GEOPACIFIC DATED 4/14/2011 FOR STRUCTURAL DESIGN OF RETAINING WALL.
  3. SEE SHEETS C3.2 - C3.4 FOR DETAILED GRADING AND EROSION CONTROL.

APPROVED FOR CONSTRUCTION BY  
 CITY OF WEST LINN  
 This approval is only for general conformance with the design concept and general compliance with applicable codes and requirements and shall not be construed as relieving the Design Engineer of full responsibility for accuracy and completeness of the drawings. This plan review approval does not prevent the City from requiring further code compliance.  
 DATE: 5-8-11 BY: ENGINEERING  
 DATE: 2-6-11 BY: PLANNING