




ARCHITECTURE + INTERIORS + PLANNING

DULL OLSON WEEKES
architects inc.

907 SW STARK STREET, PORTLAND, OR 97204
t: 503 226 6950 f: 503 273 9192 www.dowa.com

SHEET KEYNOTES

- 1 RELOCATE (E) PHONE PEDESTAL COORDINATE WITH KEN SCIULLI AT QWEST (503) 242-0304, PRIOR TO RELOCATION.
- 2 LOCATION FOR RELOCATED PHONE PEDESTAL.

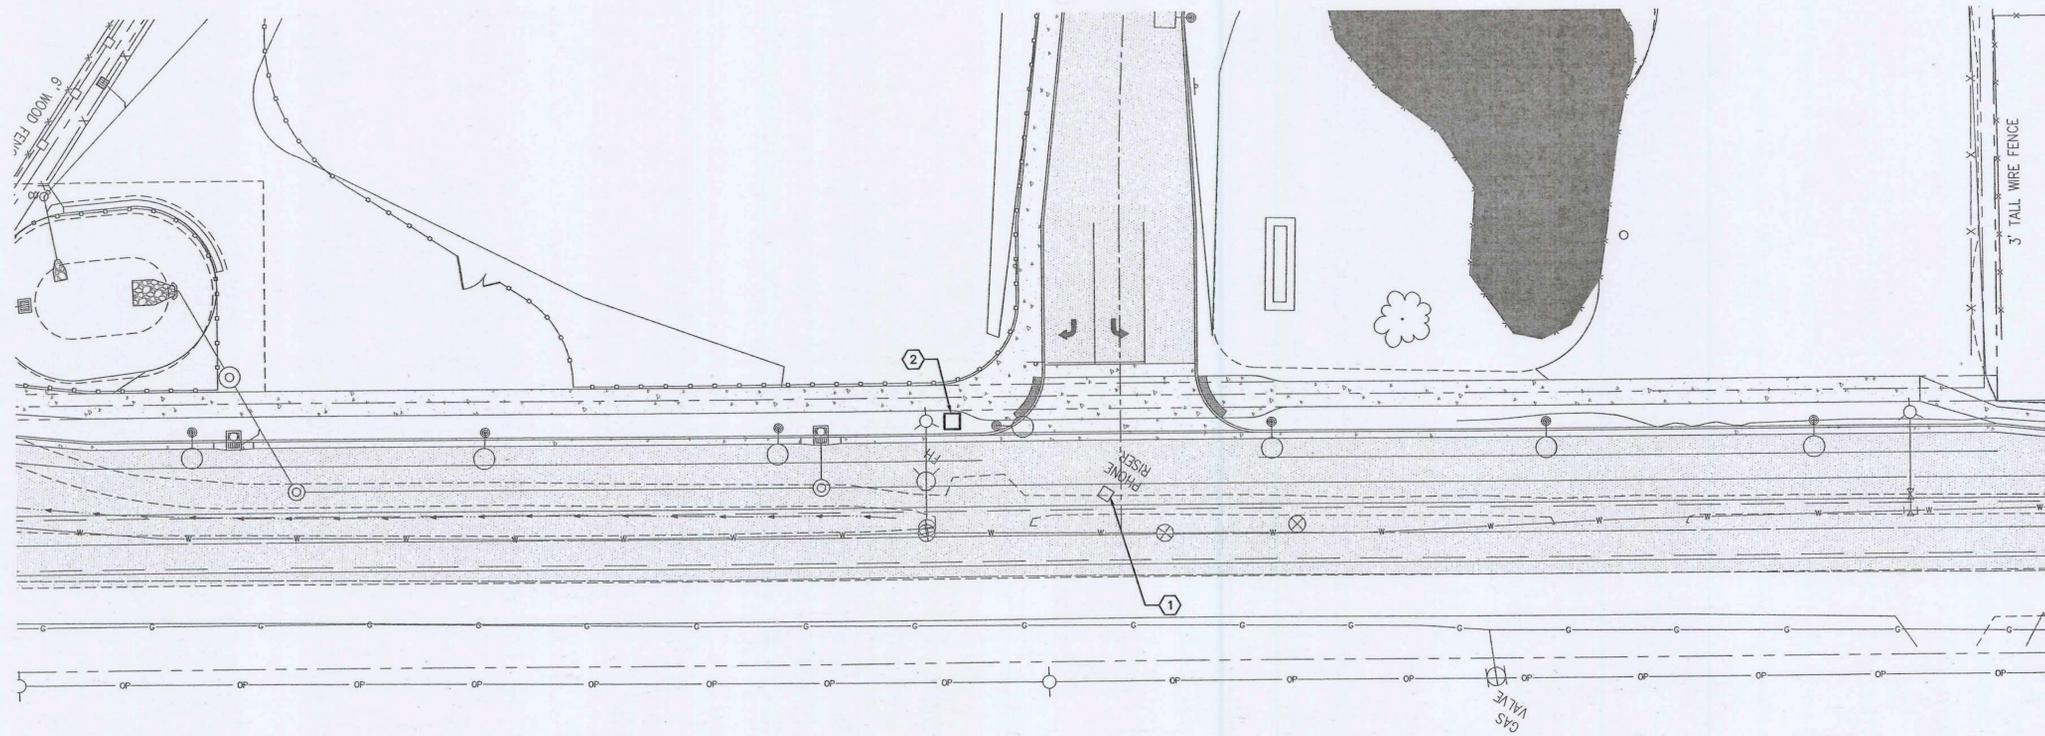

1 ROSEMONT ROAD - PHONE PEDESTAL UTILITY PLAN
 0 20' 40'
 SCALE: 1"=20'-0"

APPROVED FOR CONSTRUCTION BY
CITY OF WEST LINN
 This approval is only for general conformance with the design concept and general compliance with applicable codes and requirements and shall not be construed as relieving the Design Engineer of full responsibility for accuracy and completeness of the drawings. This plan review approval does not prevent the City Inspector from requiring further code corrections in the field.
 DATE: 5-2-11 BY: *[Signature]* ENGINEERING
 DRAWN BY: *[Signature]* PLANNING

PROJECT 2009-0481
 CONTACT Darcy Tucker
INTERFACE ENGINEERING
 708 SW Third Avenue
 Suite 400
 Portland, OR 97204
 TEL: 503.382.2266
 FAX: 503.382.2262
 www.interfaceengineering.com

Trillium Creek Primary School
West Linn Wilsonville School District
 22210 SW STAFFORD ROAD - WEST LINN, OR 97068
 t: (503) 673 7976
 f: (503) 673 7044

phase	BID SET
date	02/11/2011
revisions	
Addendum #1	02/23/2011

project # 09014
 PHONE UTILITY IMPROVEMENTS
 STA: 10+00 TO 15+00
T14.1