


EROSION CONTROL LEGEND

- x - SEDIMENT CONTROL FENCING
- - INLET PROTECTION FOR COMBINATION INLETS
- - INLET PROTECTION FOR AREA DRAIN (SILT SAC INSERT)
- ▢ - CONCRETE WASH-OUT AREA
- CONSTRUCTION ENTRANCE
- CHANNEL MATTING
- SURFACE ROUGHENING CAT TRACKING
- STRAW MULCHING
- OUTFALL/RIP-RAP PROTECTION

NOTES:

1. SEE SHEETS C3.2 - C3.4 FOR DETAILED EROSION CONTROL PLANS.
2. HYDROSEED ALL EXPOSED AREAS PER CWS EROSION CONTROL MANUAL GUIDELINES.

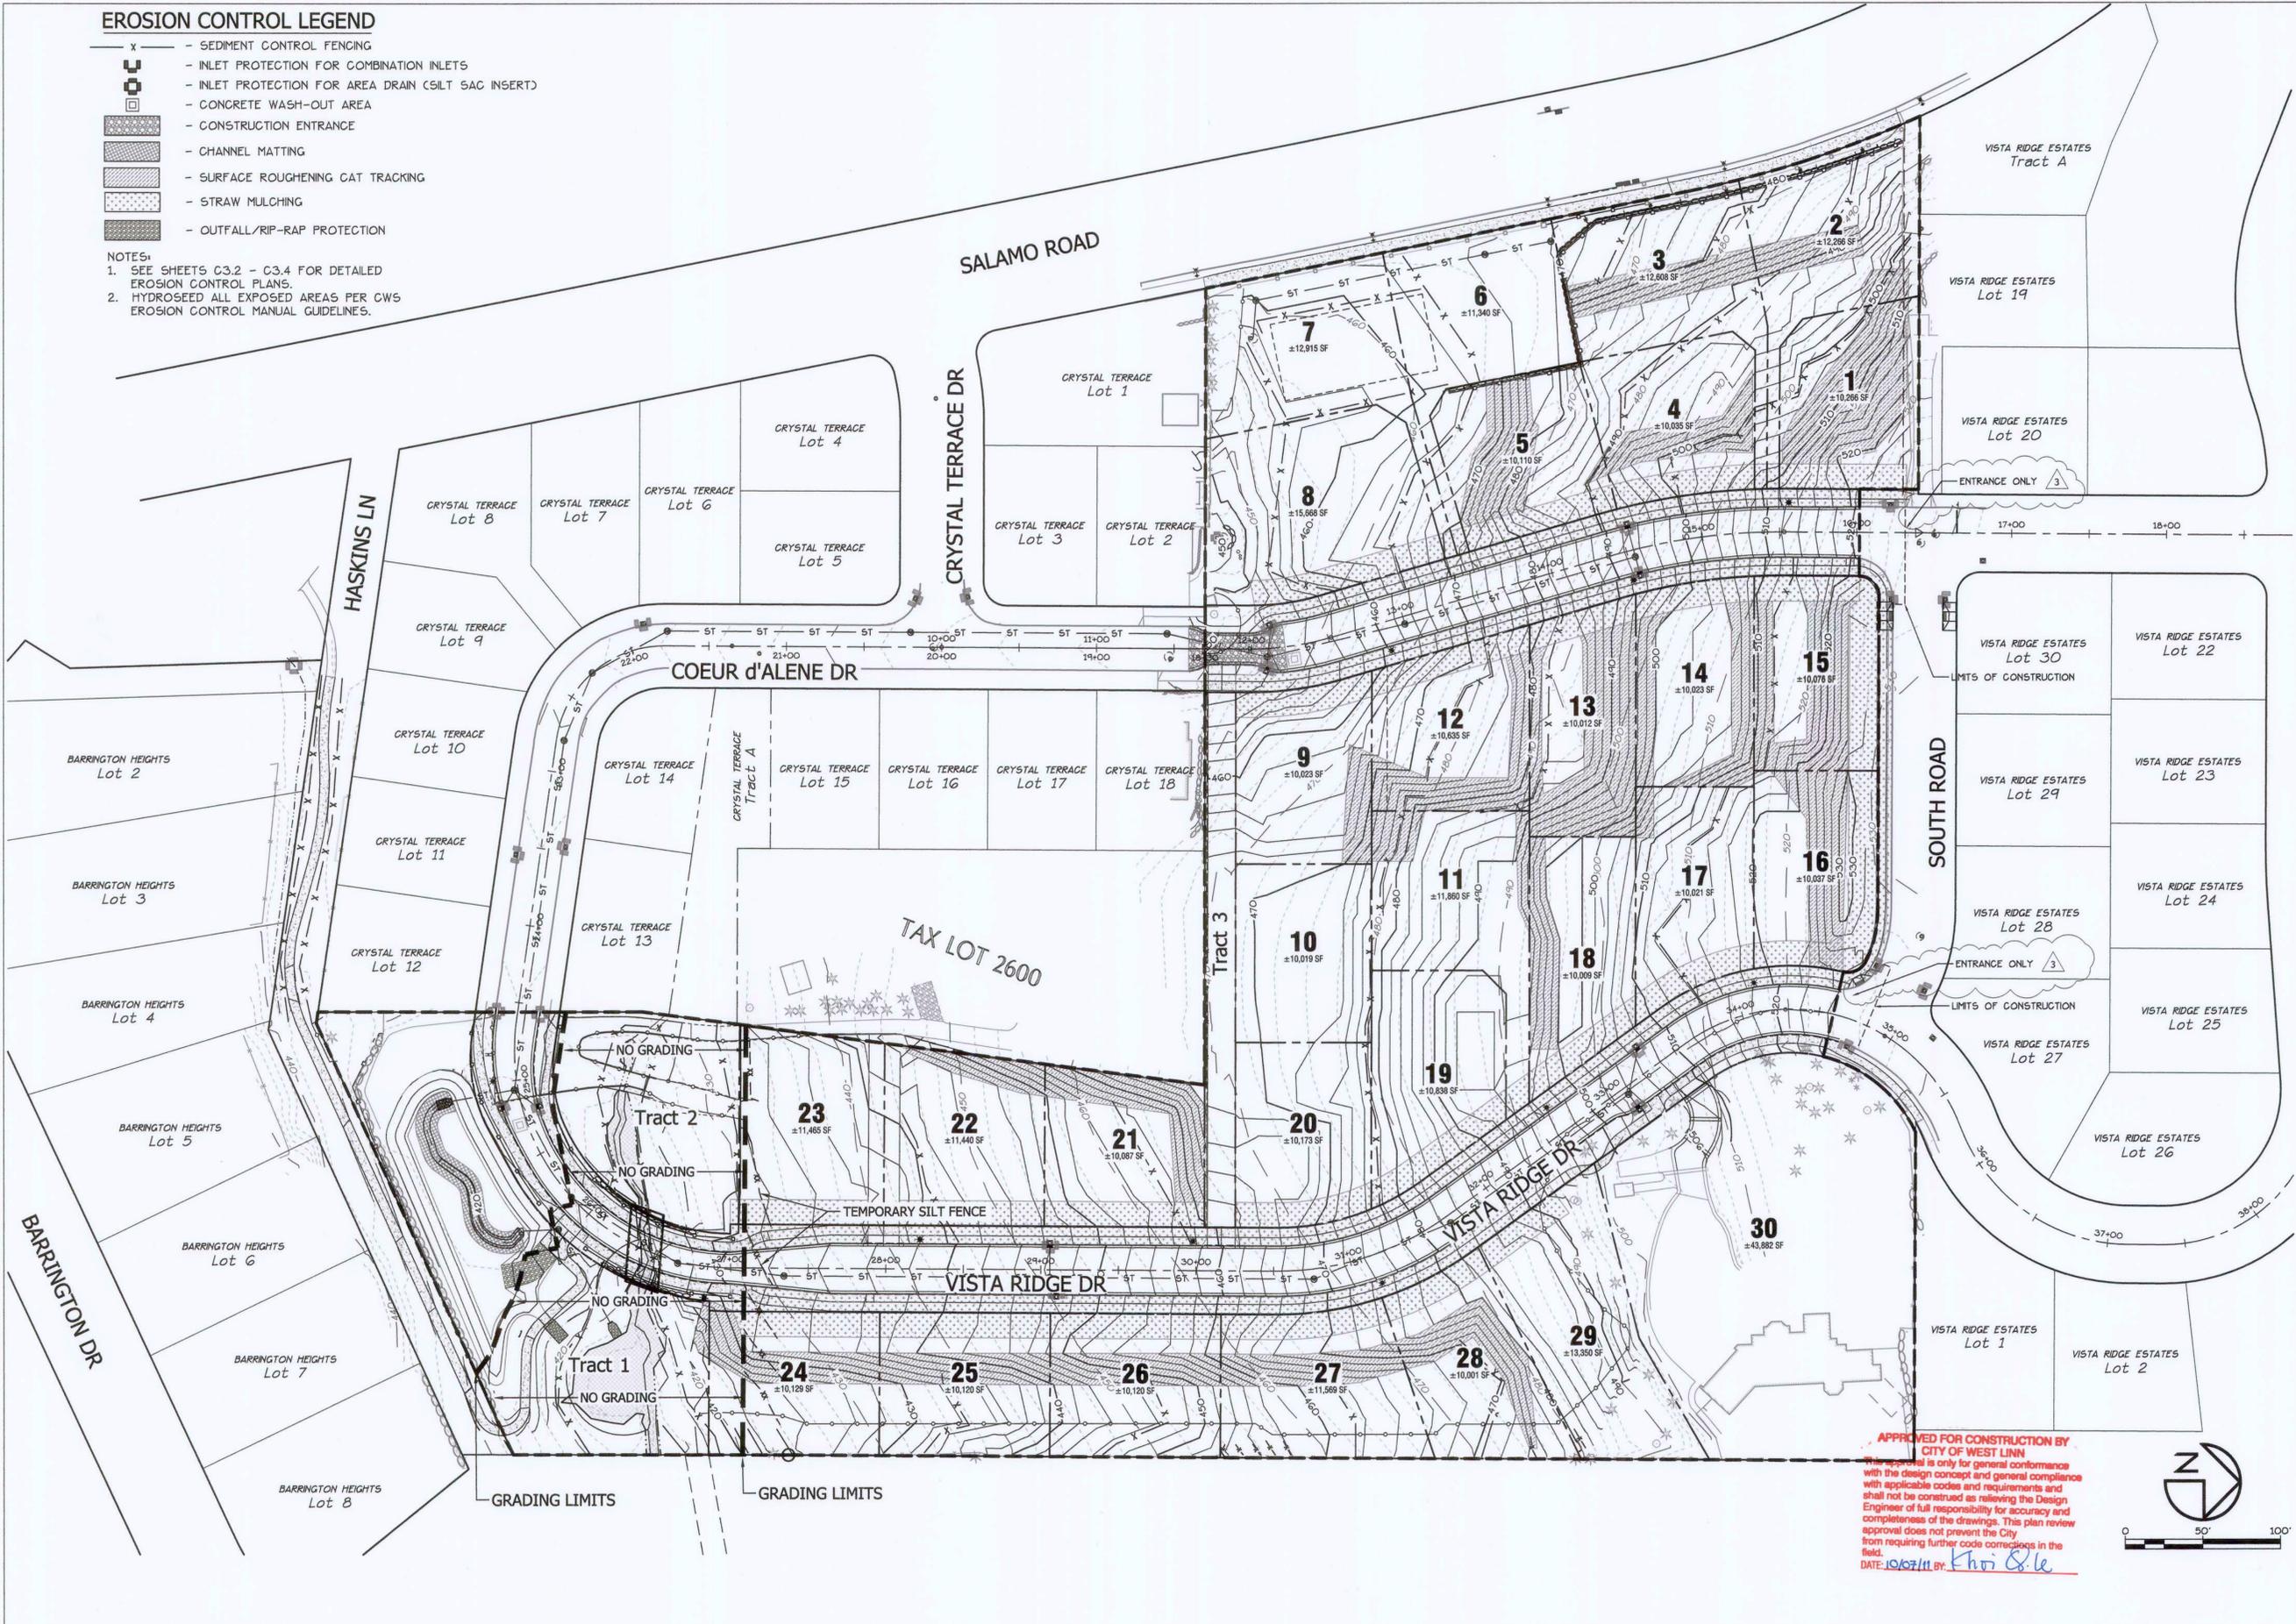

DESIGN GROUP
 901 N. Brutscher, Ste. 202
 Newberg, Oregon 97132
 Phone: 503-537-9347
 www.thesaunderscompany.net

REGISTERED PROFESSIONAL
ENGINEER
 50644APE
 OREGON
 SEPT. 14, 1998
 CHARLES EDWARD GREGORY
 RENEWS: JUNE 30, 2013

J.T. SMITH
 companies

Teresa's Vineyard
 Public Improvements
 Sub-07-02/NDW-07-02/VAR-07-01
 West Linn, Oregon

REV	DATE	SUMMARY
1	8/5/11	Client/Agency Comments
2	8/30/11	Agency Comments
3	10/6/11	Add Entrance Only

Project #: 9130 Drawn: CL

**OVERALL GRADING
 PLAN & EROSION
 CONTROL LEGEND**

Date: April 15, 2011

C3.1

APPROVED FOR CONSTRUCTION BY
 CITY OF WEST LINN
 This approval is only for general conformance
 with the design concept and general compliance
 with applicable codes and requirements and
 shall not be construed as relieving the Design
 Engineer of full responsibility for accuracy and
 completeness of the drawings. This plan review
 approval does not prevent the City
 from requiring further code corrections in the
 field.
 DATE: 10/27/11 BY: *Ken & Le*

