



CATCH BASIN DATA						
TAG	TYPE	STATION	TG ELEV	IE IN	IE OUT	SLOPE
SDCB 03A	2 1/2 A WL-600	10+05.91 22.00' RT	683.25	-	679.30	1.06%

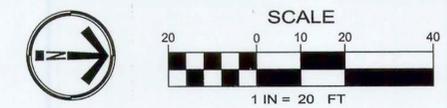


SEE SHEET LS1 FOR SWALE CROSS-SECTION

NOTE: POWER TO BE INSTALLED UNDERGROUND ALONG FRONTAGE OF PROPERTY.
CONTRACTOR TO PROVIDE AND MAINTAIN ALL CONSTRUCTION SIGNS.

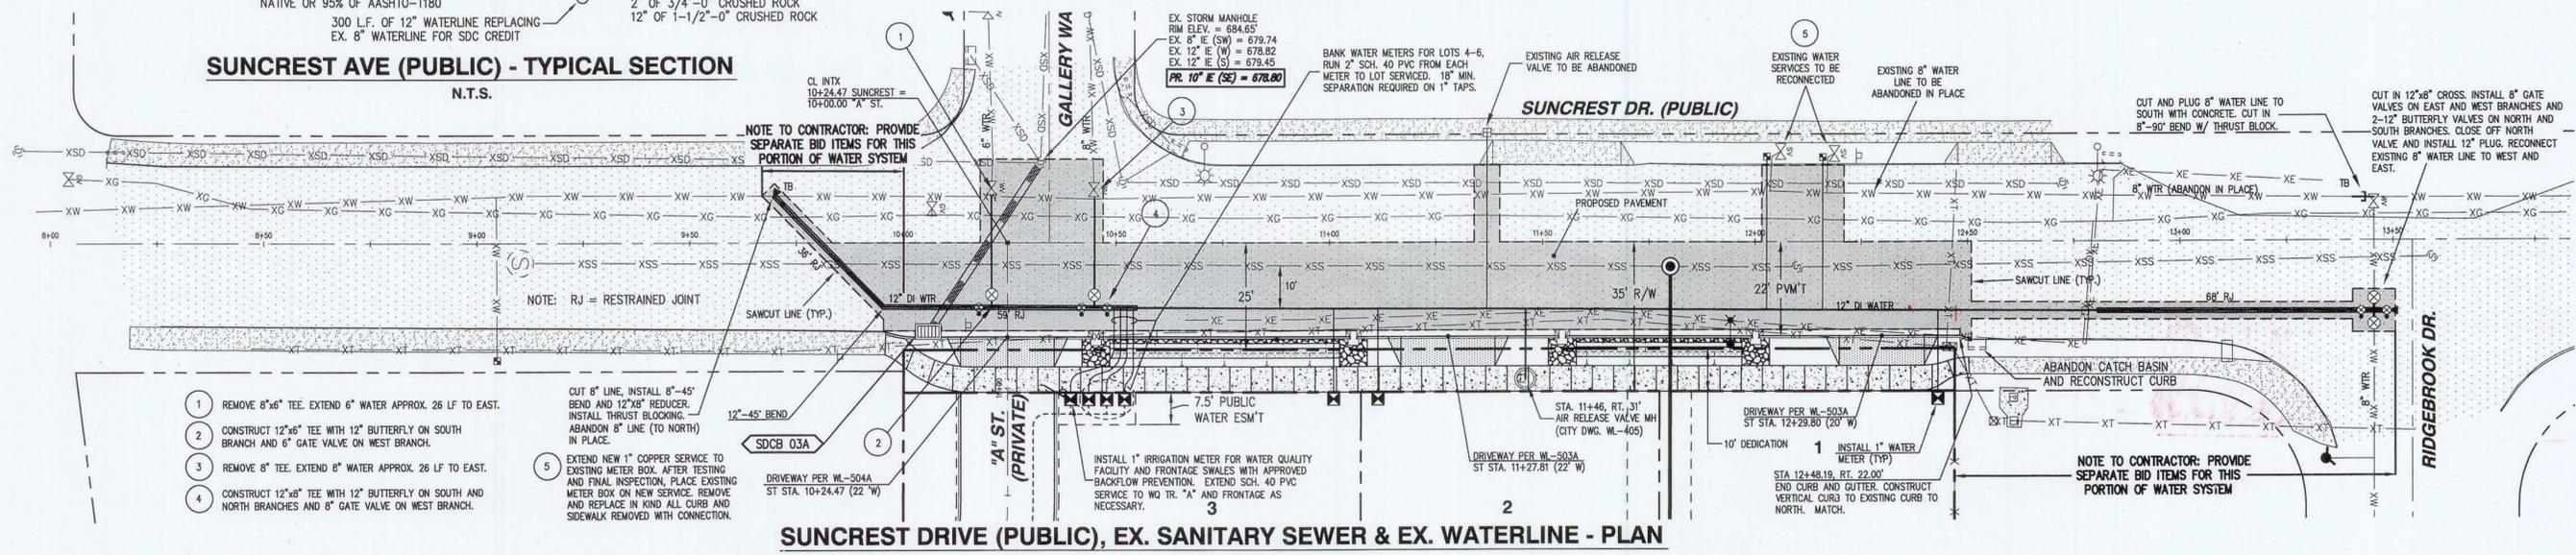

- REMOVE 6\"/>

SUNCREST DRIVE (PUBLIC), EX. SANITARY SEWER & EX. WATERLINE - PLAN
1\"/>

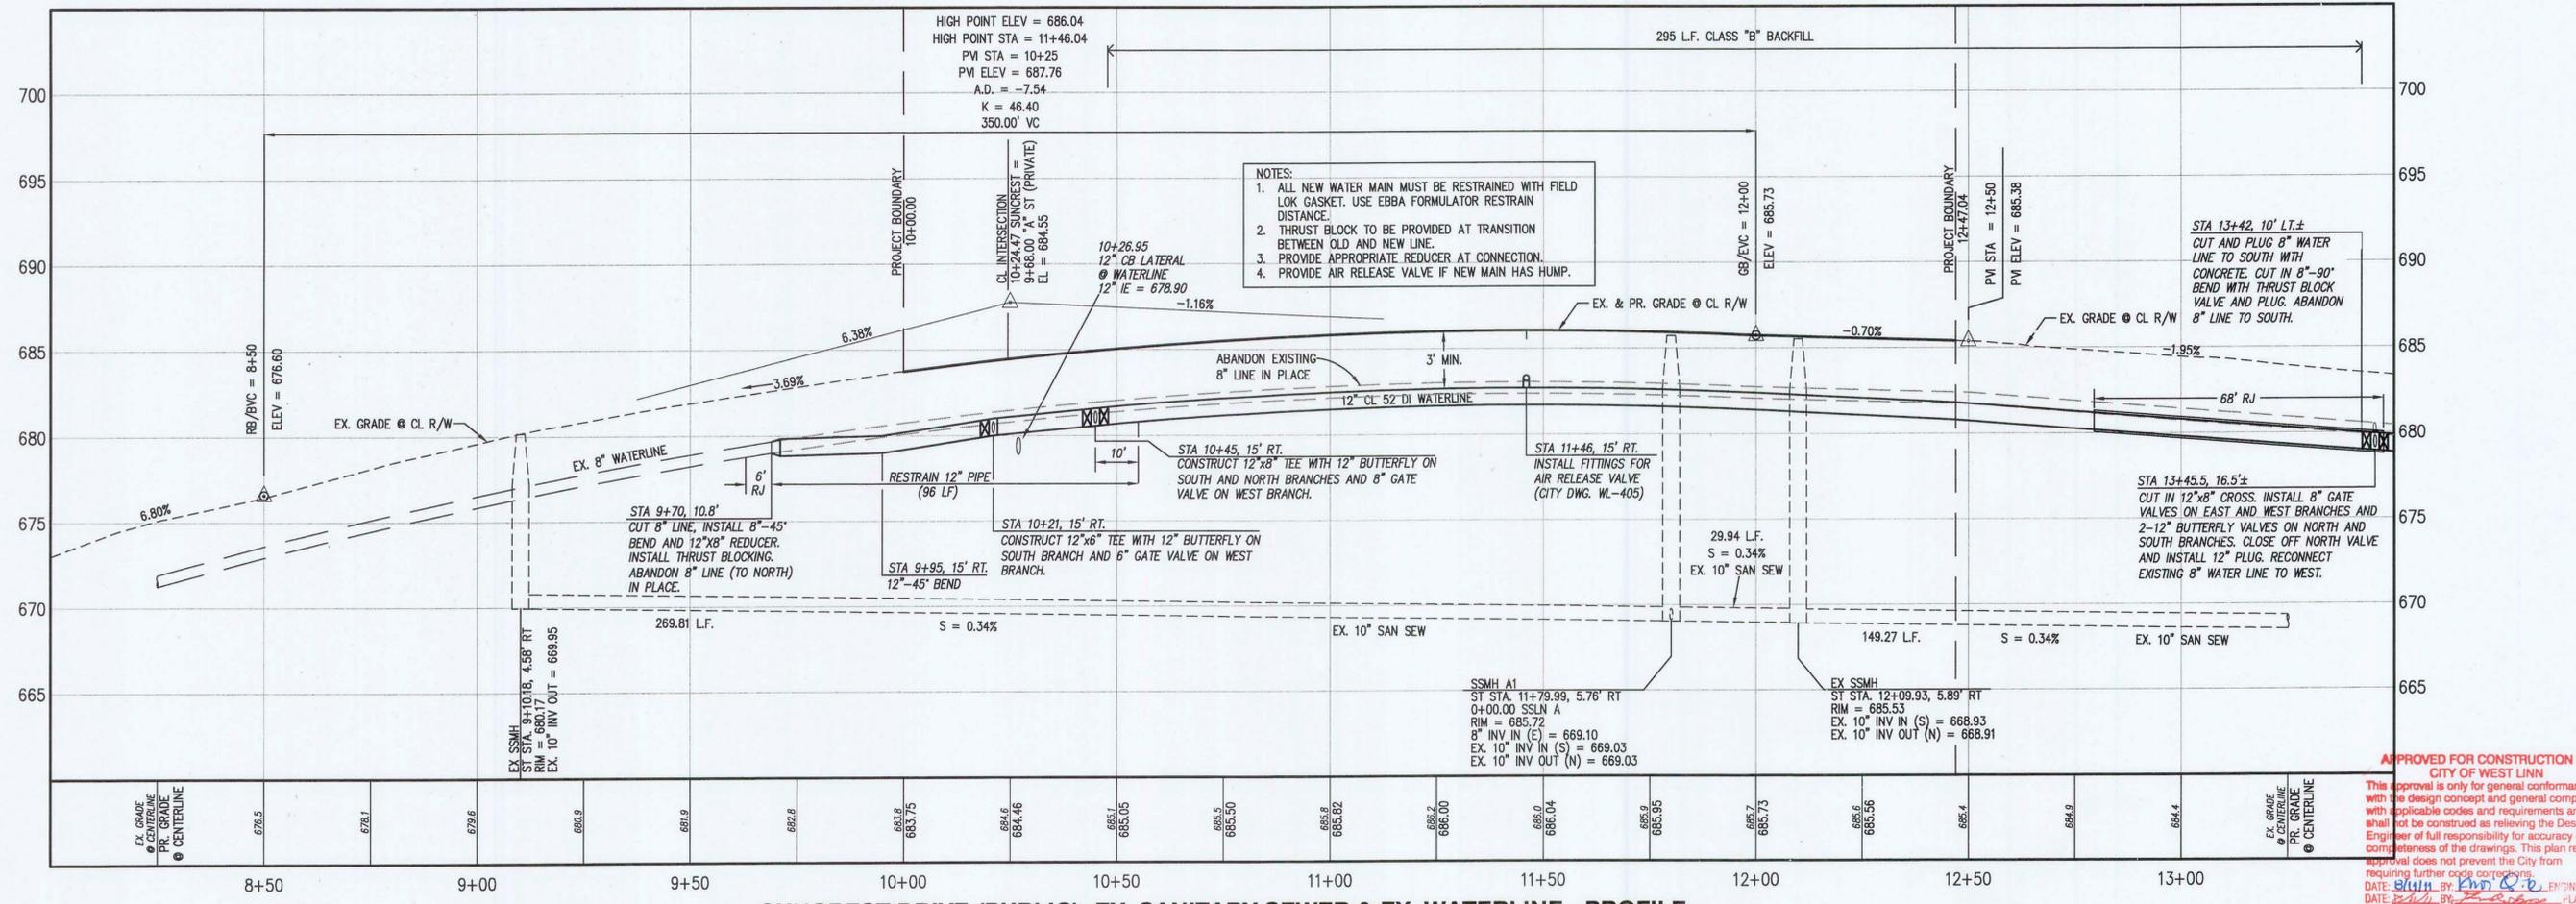

SUNCREST DRIVE (PUBLIC), EX. SANITARY SEWER & EX. WATERLINE - PROFILE
H: 1\"/>

SUNCREST DRIVE
 6-LOT SUBDIVISION
 TAX LOT 6700
 T2S R1E, SECTION 23 BD
 WEST LINN, OREGON
 EMERIO PROJECT NO. 082-001

SUNCREST DRIVE (PUBLIC)
 EX. SANITARY SEWER
 & WATERLINE
 PLAN & PROFILE

NO.	DATE	DESCRIPTION
1	7-13-11	REV. PER CITY COMMENTS
2	7-28-11	REV. PER CITY COMMENTS

APPROVED FOR CONSTRUCTION BY
 CITY OF WEST LINN
 This approval is only for general conformance with the design concept and general compliance with applicable codes and requirements and shall not be construed as relieving the Design Engineer of full responsibility for accuracy and completeness of the drawings. This plan review approval does not prevent the City from requiring further code compliance.
 DATE: 8/14/11 BY: [Signature] ENGINEERING PLANNING
 DATE: 8/14/11 BY: [Signature] PLANNING

EMERIO Design
 6107 SW MURRAY BLVD., SUITE 147
 BEAVERTON, OREGON 97008
 PH: (503) 515-5528
 FAX: (503) 639-9592
 REGISTERED PROFESSIONAL ENGINEER
 ERIC DANIEL EVANS
 LICENSE NO. 54665
 EXP. 12/31/11

SHEET
8A
 OF
13

Phil, Plottest: Aug 09, 2011 - 11:10am, P:\082-001\Suncrest\dwg\Eng\0821_08st02.dwg, Layout: SHEET 8