



REV	DATE	SUMMARY
1	8/5/11	Client/Agency Comments


Project #: 9130 Drawn: dpc
LANDSCAPE NOTES AND DETAILS
Date: April 15, 2011

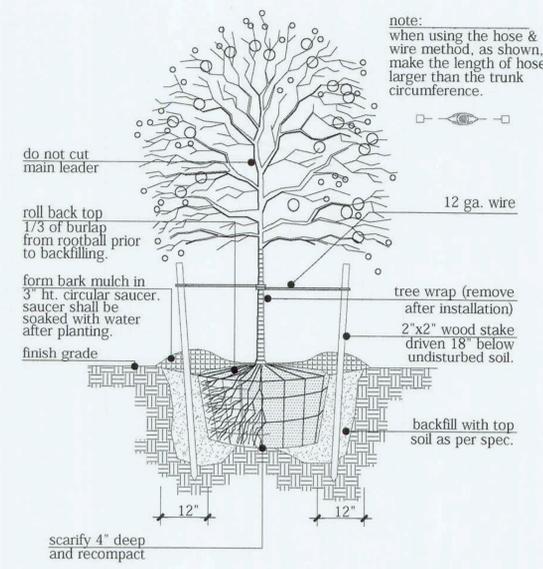

1 detail: deciduous tree staking
nts

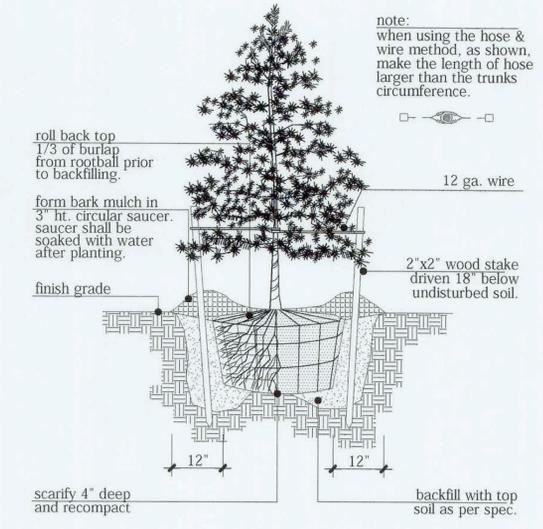

2 detail: evergreen tree staking
nts

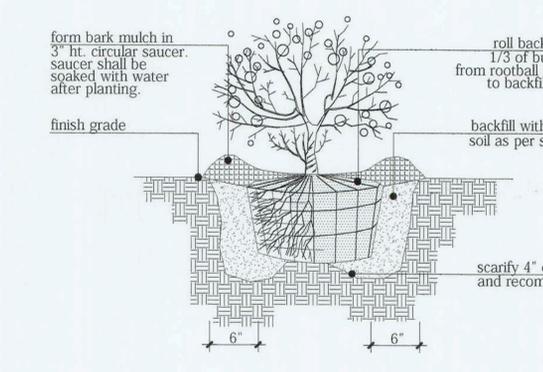

3 detail: evergreen/deciduous shrub
nts

water quality pond plant materials schedule

common name	botanical name	size	spacing	remark
oregon white oak	quercus garryana	1 1/2" cal.	as shown	
red alder	alnus rubra	1-1/2" cal.	as shown	
douglas fir	pseudotsuga menziesii	6-7' ht.	as shown	
vine maple	acer circinatum	5 gal.	as shown	3-5 stems
pacific willow	salix lucida x 'lasiandra'	5 gal.	as shown	
mock orange	philadelphus lewisii	3 gal.	as shown	
douglas spirea	spiraea douglasii	3 gal.	as shown	
redtwig dogwood	cornus sericea	3 gal.	as shown	
pacific ninebark	physocarpus capitatus	1 gal.	as shown	
oregon grape	mahonia aquifolium	1 gal.	as shown	
snowberry	symphoricarpus alba	1 gal.	as shown	
tufted hairgrass	deschampsia cespitosa	1 gal.	24" o.c. tri.	
bay blue rush	juncus effusus 'bay blue'	4" pots	16" o.c. tri.	
ovate spiked rush	eleocharis ovata	1-1/2" plugs	16" o.c. tri.	
small fruited bulrush	scirpus microcarpus	1-1/2" plugs	16" o.c. tri.	

street tree plant materials schedule

common name	botanical name	size	spacing
village green zelkova	zelkova serrata 'village green'	2.5" cal.	as shown
golden raintree	koelreuteria paniculata	2" cal.	as shown


mitigation plant materials schedule

common name	botanical name	size	minimum spacing
oregon white oak	quercus garryana	1 1/2" cal.	20'
red alder	alnus rubra	1-1/2" cal.	20'
western red cedar	thuja plicata	1-1/2" cal.	15'

prairie seed mix materials schedule

tall prairie grass seed
mfg: heritage seedlings (503-585-9835)
model: upland, diverse prairie mix
seeding rates per mfg recommendations

common name	botanical name	% of mix
blue wildrye	elymus glaucus	4%
wildrye	elymus trachycaulus	4%
roemer's fescue	festuca roemeri	14%
prairie junegrass	koeleria macrantha	14%
pine bluegrass	poa secunda	14%
western yarrow	achillea millefolium	4%
purple godetia	clarkia prupurea 'quadrivulnera'	3%
large flowered collomia	collomia grandiflora	3%
oregon sunshine	eriophyllum lanatum	4%
blue field gillia	gilia capitata	3%
celery-leaved licorice root	ligusticum apifolium	5%
buscuit root	lomiatium dissectum	3%
sicklekeel lupine	lupinus albicaulus	3%
showy tarweed	madia elegans	3%
slender cinquefoil	potentilla gracilis	5%
lance self-heal	prunella vulgaris 'lanceolata'	5%
western buttercup	ranunculus occidentalis	5%
dwarf checkerbloom	sidalcea malviflora 'virgata'	4%

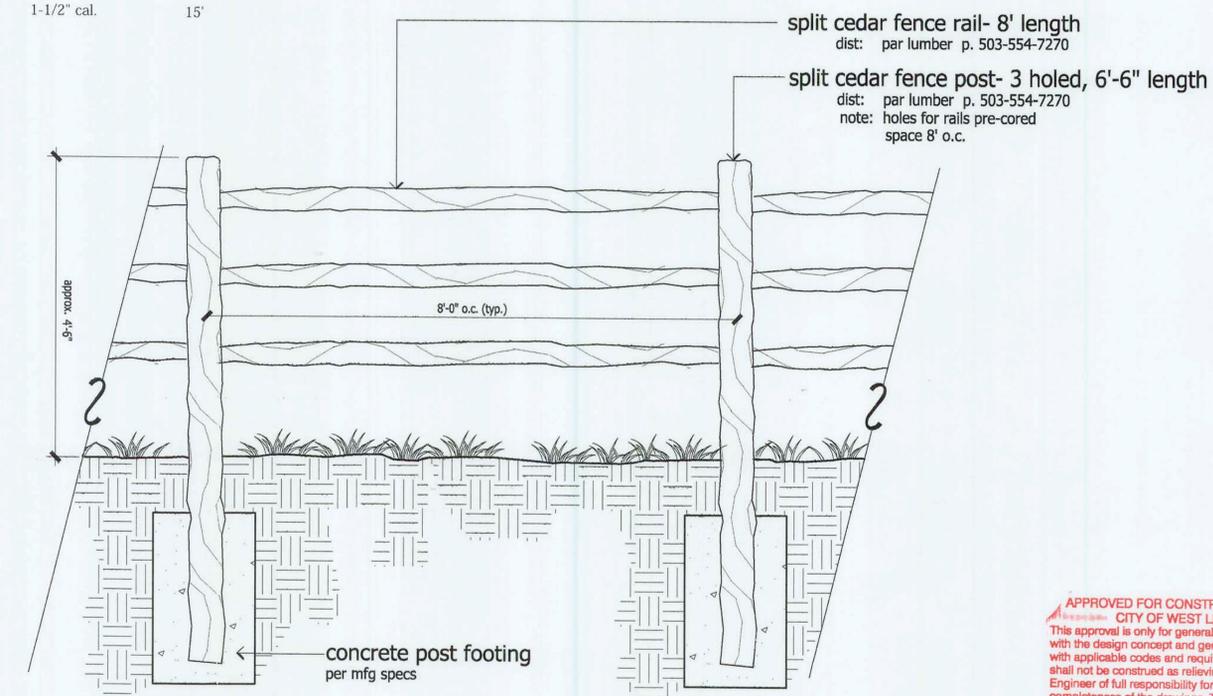

4 section elevation: split rail cedar fence
scale: 3/4"=1'-0"

APPROVED FOR CONSTRUCTION BY
CITY OF WEST LINN
This approval is only for general conformance with the design concept and general compliance with applicable codes and requirements and shall not be construed as relieving the Design Engineer of full responsibility for accuracy and completeness of the drawings. This plan review approval does not prevent the City from requiring further code corrections.
DATE: 8-5-11 BY: Eln C. ENGINEERING
DATE: 7-5-11 BY: PLANNING