


PLANTING LEGEND

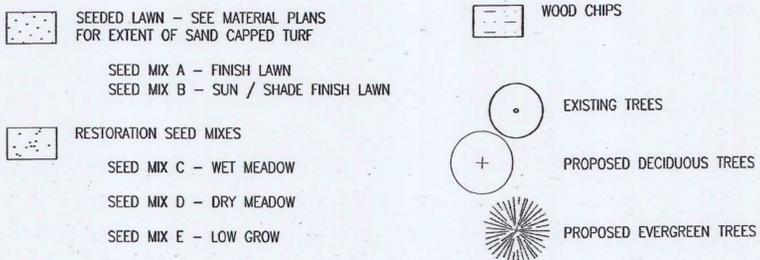

WATER QUALITY PLANT TABLE (Per Portland Stormwater Management Manual)


ZONE A: Swale Bottom Requirement: 115 herbaceous plugs 1' on center per 100sf
 ZONE B: Side Slope Requirements: 1 deciduous tree min. 1-1/2" cal. per 300sf, 4 large shrub (3 gal) per 100 sq. ft, 6 medium shrub (1 gal) per 100 sq. ft, and 70 groundcover (1gal) per 100 sq. ft.
 See planting plan for plant layout and plant schedule for species and spacing. Quantities and sizes in the water quality table as noted below shall be the minimum plant density requirement.

POND


ZONE A - 450sf: 517 herbaceous plugs required.
 ZONE B - 1270sf: 4 deciduous trees min. 1-1/2" cal., 244 shrubs 3 gal., and 743 shrubs 1 gal.

PLANT SCHEDULE - BUILDING


KEY	BOTANICAL NAME	COMMON NAME	SIZE/CONDITION	SPACING	COMMENTS
TREES					
QUMA	QUERCUS MACROCARPA	BUR OAK	2" CAL./B&B	AS SHOWN	MATCHED
ACCI	ACER CIRCINATUM	VINE MAPLE	6' HT/MULTI	AS SHOWN	
AMAL	AMELANCHIER ALNIFOLIA	WESTERN SERVICEBERRY	6' HT/MULTI	AS SHOWN	
THPL	THUJA PLICATA	WESTERN RED CEDAR	6'-8" and 8'-10"HT	AS SHOWN	
SHRUBS					
	CORNUS SERICEA SP. SERICEA	NATIVE REDTIG DOGWOOD	1 GAL. CONT.	AS SHOWN	
	RIBES SANGUINEUM	RED FLOWERING CURRANT	3 GAL. CONT.	AS SHOWN	
	ROSA PISOCARPA	SWAMP ROSE	1 GAL. CONT.	AS SHOWN	
	JUNCUS EFFUSUS	COMMON RUSH	1 GAL. CONT.	24" O.C.	
	CORNUS SERICEA 'ISANTI'	ISANTI REDTIG DOGWOOD	1 GAL. CONT.	AS SHOWN	
WATER QUALITY PLANTINGS					
GROUNDCOVER MIX 4					
GC4	DESCHAMPسيا CAESPITOSA	75% TUFTED HAIRGRASS	1 GAL. CONT.	18" O.C.	
	SPIRAEA BETULIFOLIA	25% BIRCH LEAF SPIREA	1 GAL./3 GAL. CONT.	30" O.C.	3 GAL@POND
WQ1					
	WATER QUALITY MIX 1				
	CAREX OBNUPTA	20% SLOUGH SEDGE	1 GAL. PLUG	12" O.C.	6" MIN. HT.
	JUNCUS ENSIFOLIUS	40% DAGGERLEAF RUSH	1 GAL. PLUG	12" O.C.	6" MIN. HT.
	SCIRPUS MICROCARPUS	40% SMALL FRUITED BULRUSH	1 GAL. PLUG	12" O.C.	6" MIN. HT.

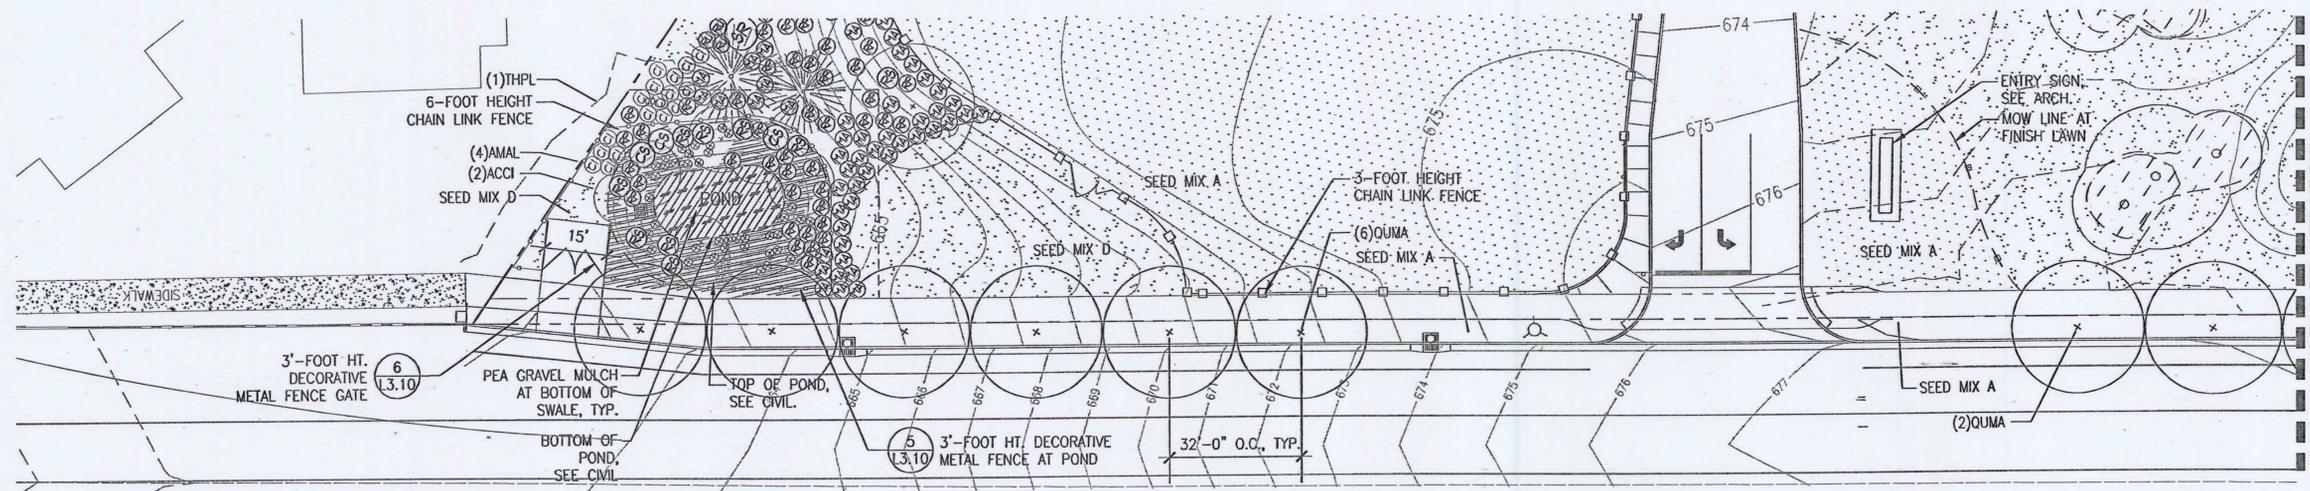

1 ROSEMONT ROAD - PLANTING PLAN (STA: 10+50 TO 15+50)
 SCALE: 1"=20'-0"

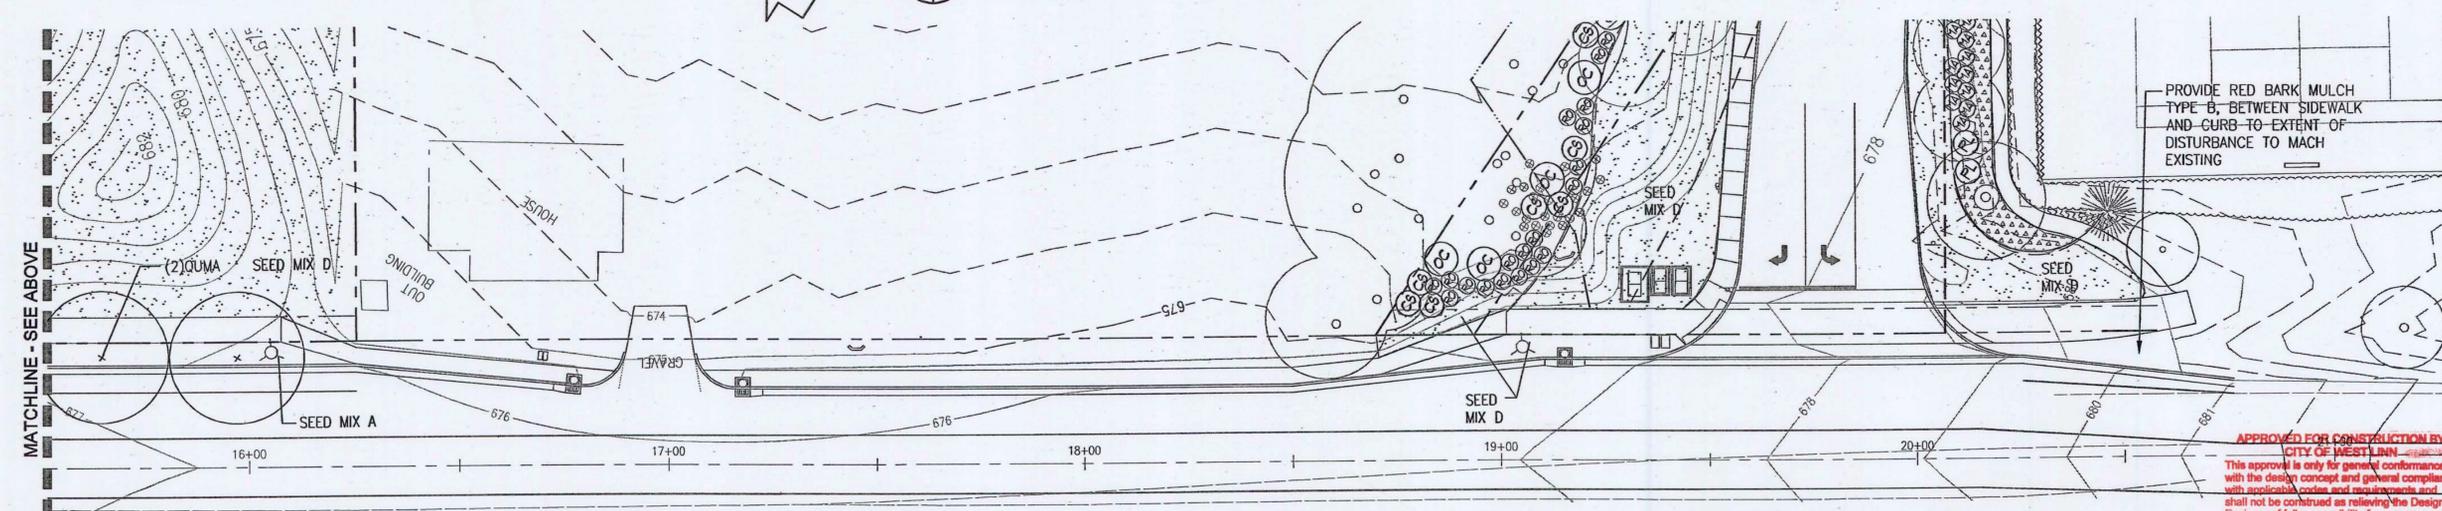

2 ROSEMONT ROAD - PLANTING PLAN (STA: 15+50 TO 21+00)
 SCALE: 1"=20'-0"

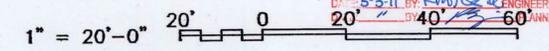

dowa
 ARCHITECTURE • INTERIORS • PLANNING
 DULL OLSON WEEKES architects inc.
 907 SW STARK STREET, PORTLAND, OR 97204
 t: (503) 228-8860, f: (503) 273-8192, www.dowa.com

TRILLIUM CREEK PRIMARY SCHOOL
West Linn Wilsonville School District
 22210 SW STAFFORD ROAD - WEST LINN, OR 97068
 t: (503) 673 7976
 f: (503) 673 7044

REGISTERED
 NO. 222
 MICHAEL W. ZILIS
 LANDSCAPE ARCHITECT
 OREGON
 Walker Macy,
 Landscape Architecture
 Phone: 503.228.3122

phase	Construction Set
date	04/06/2011
revisions	
	ASI-1 04/29/2011
project #	09014

Landscape Planting Right-of-Way
L1.10

APPROVED FOR CONSTRUCTION BY
 CITY OF WEST LINN
 This approval is only for general conformance with the design concept and general compliance with applicable codes and requirements and shall not be construed as relieving the Design Engineer of full responsibility for accuracy and completeness of the drawings. This plan review approval does not prevent the City Inspector from requiring further code corrections in the field.
 DATE: 5-3-11 BY: [Signature] ENGINEERING
 SCALE: 1"=40'-0" PLANNING