



ARCHITECTURE • INTERIORS • PLANNING

DULL OLSON WEEKES architects inc.

907 SW STARK STREET, PORTLAND, OR 97204
P: 503.228.8950 F: 503.273.9192 www.dovaa.com

TRILLIUM CREEK PRIMARY SCHOOL

West Linn Wilsonville School District

22210 SW STAFFORD ROAD - WEST LINN, OR 97068
t: (503) 673 7976
f: (503) 673 7044




Walker Macy, Landscape Architecture
Phone: 503.228.3122


phase	Construction Set
date	04/06/2011
revisions	
	ASI-1 04/29/2011
project #	09014

Landscape Irrigation Right-of-Way


L1.20

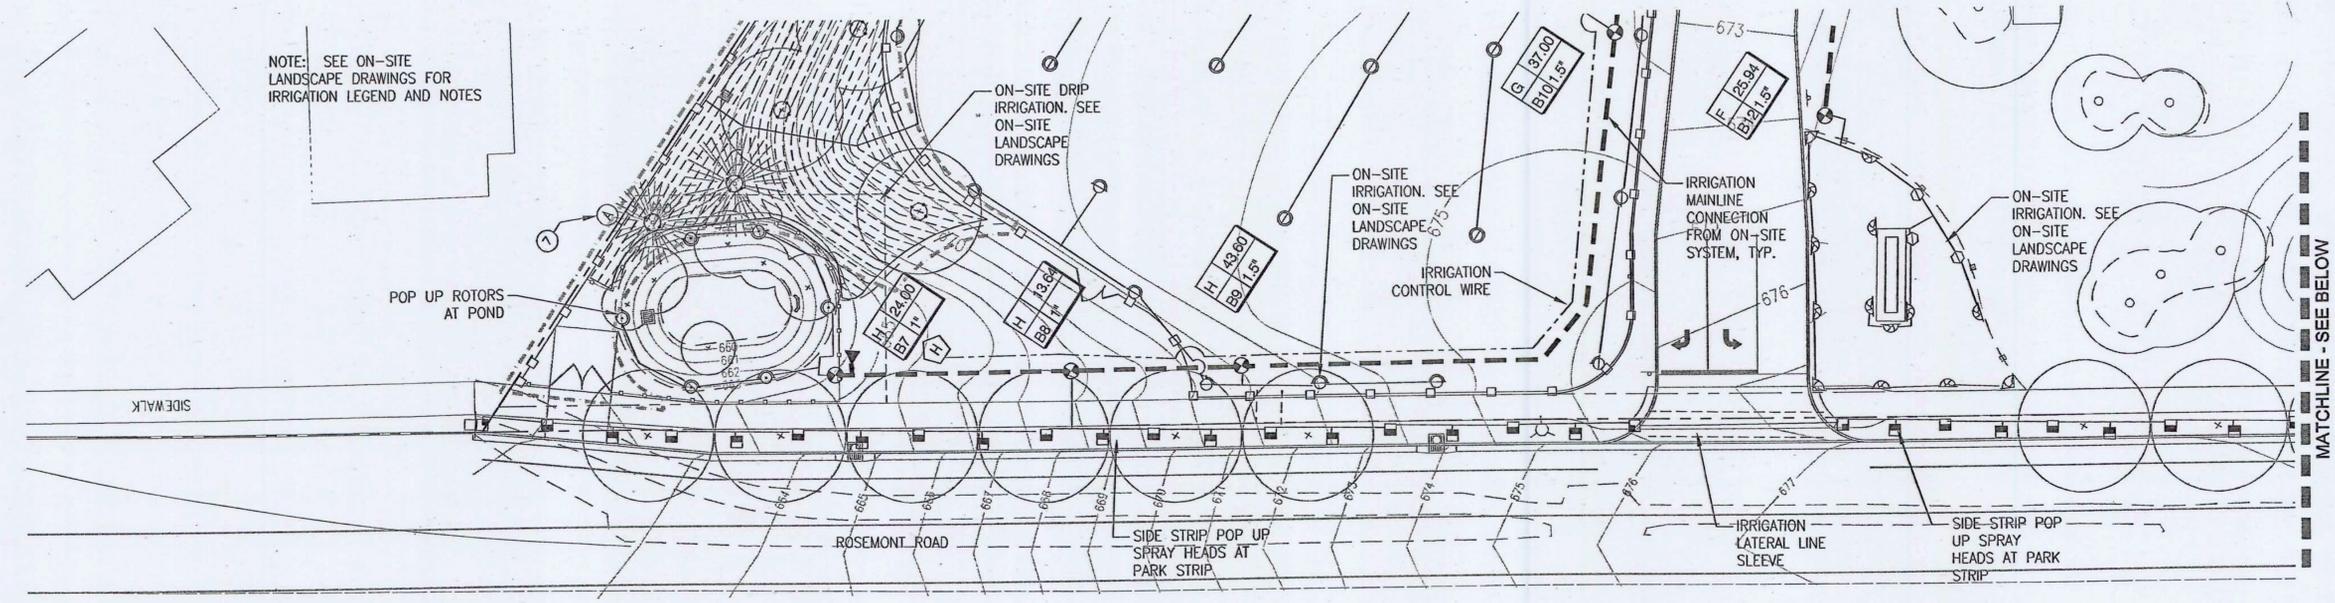

1 ROSEMONT ROAD - PLANTING PLAN (STA: 10+50 TO 15+50)
SCALE: 1"=20'-0"

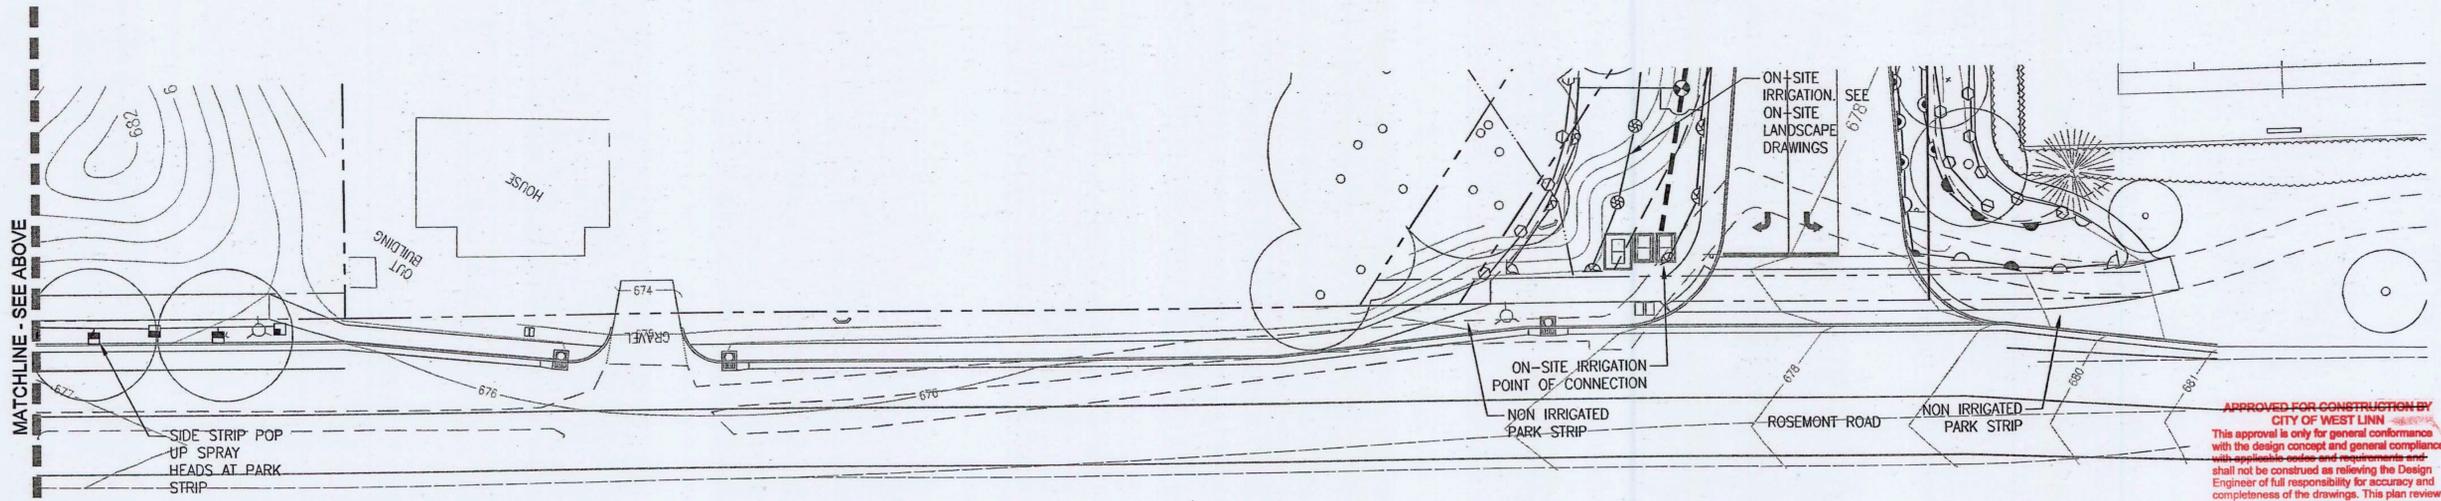

2 ROSEMONT ROAD - PLANTING PLAN (STA: 15+50 TO 21+00)
SCALE: 1"=20'-0"

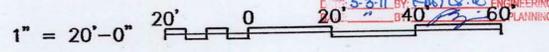

APPROVED FOR CONSTRUCTION BY
CITY OF WEST LINN
This approval is only for general conformance with the design concept and general compliance with applicable codes and requirements and shall not be construed as relieving the Design Engineer of full responsibility for accuracy and completeness of the drawings. This plan review approval does not prevent the City Inspector from requiring further code corrections in the field.
S. S. H. by Kusi S. H. ENGINEERING PLANNING