


1 PUBLIC SANITARY SEWER - PROFILE
 P14.3/P14.3 SCALE: H: 1"=20'-0" V: 1"=4'-0"

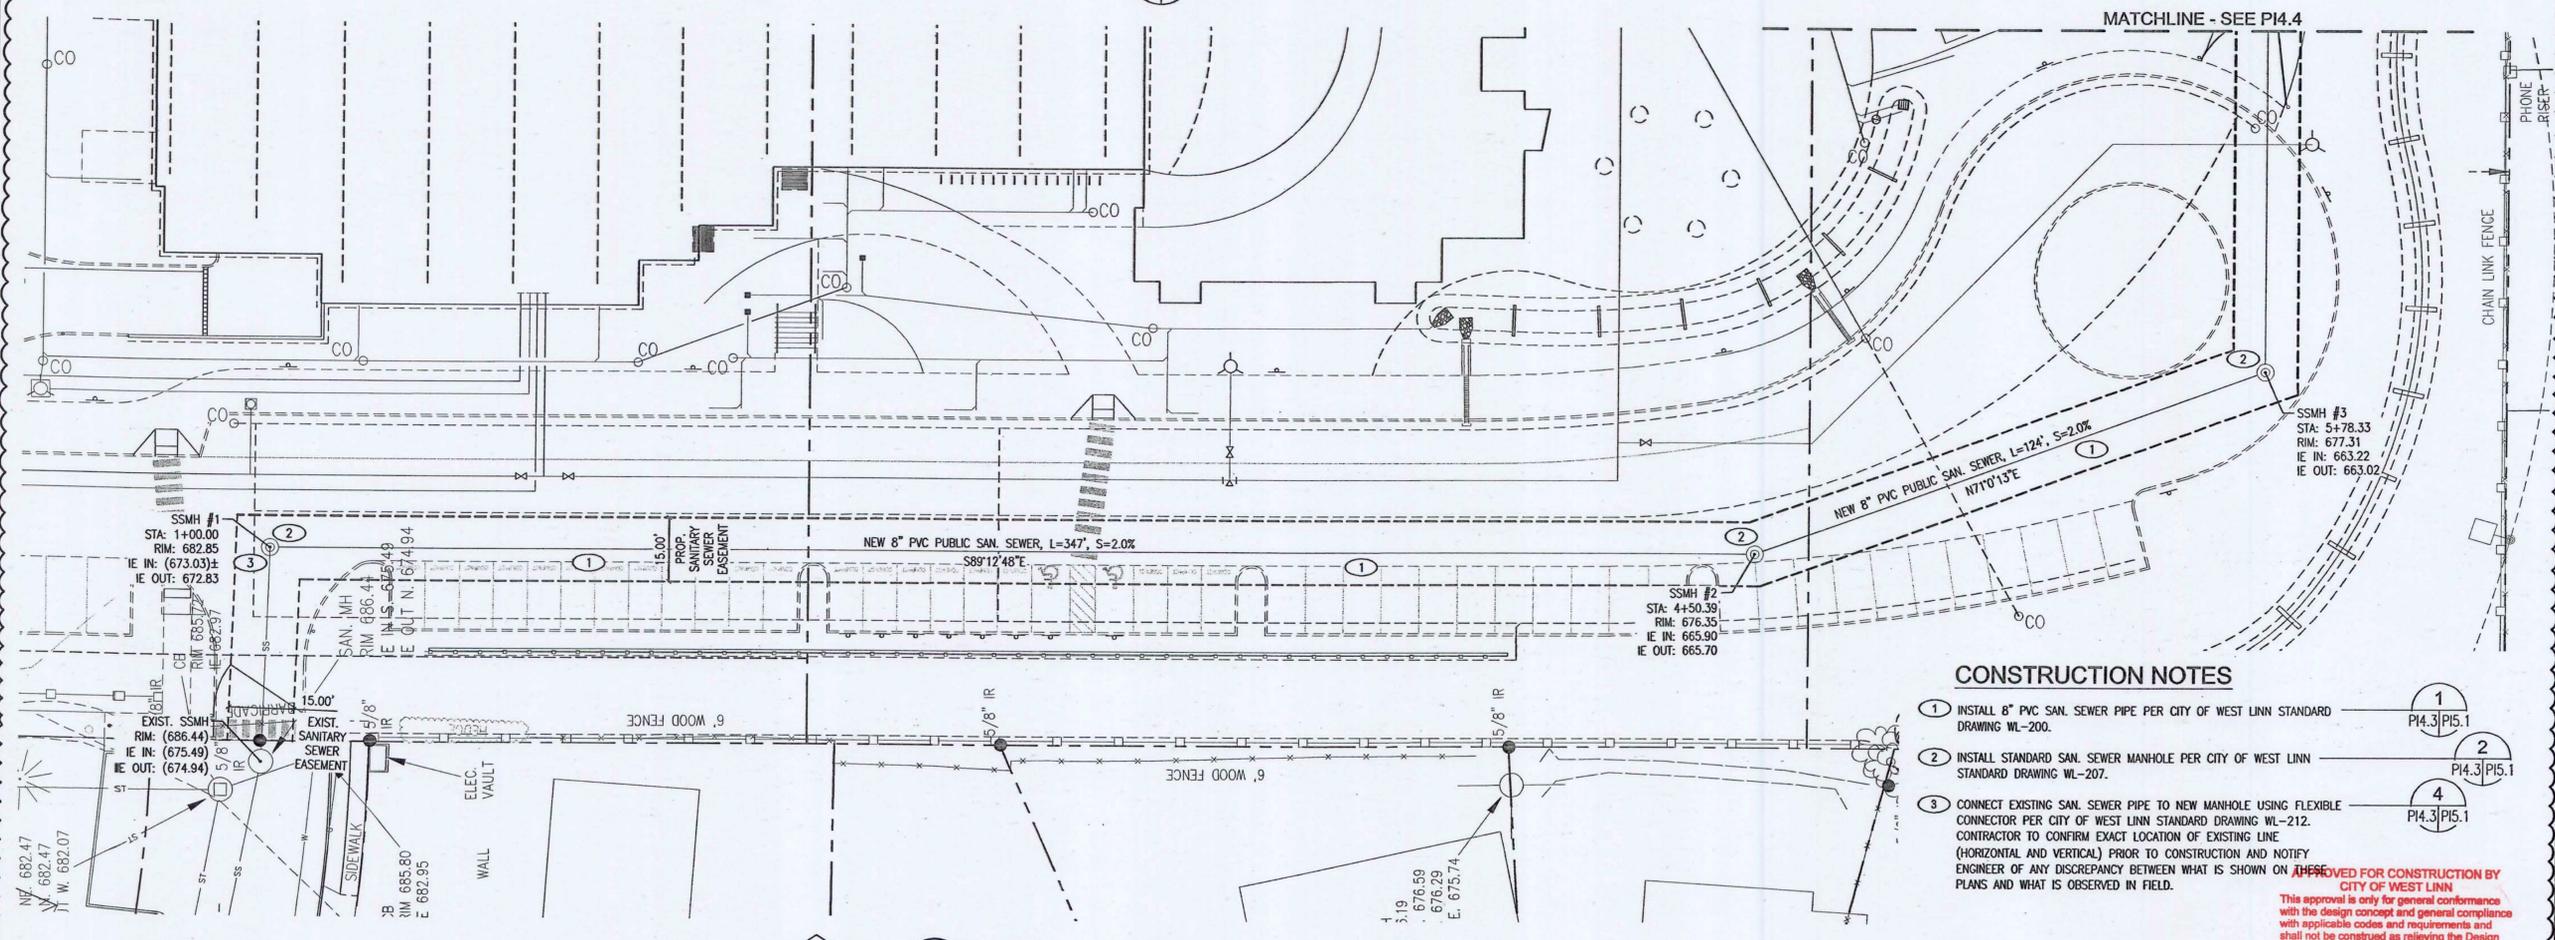

2 PUBLIC SANITARY SEWER - PLAN
 P14.3/P14.3 SCALE: 1"=20'-0"

NOTE
 ALL WORK ON PUBLIC SANITARY SEWER SYSTEM SHOULD CONFORM TO THE CITY OF WEST LINN PUBLIC WORKS STANDARD CONSTRUCTION SPECIFICATIONS AND DETAILS.

NOTE
 PRIOR TO DISCONNECTING FROM AND DEMOLISHING EXISTING PUBLIC SANITARY SEWER SYSTEM AND CONNECTING TO NEW SANITARY SEWER SYSTEM, NEW SYSTEM TO BE COMPLETELY INSTALLED, TESTED, AND APPROVED BY CITY INSPECTOR.

CONSTRUCTION NOTES

- 1 INSTALL 8" PVC SAN. SEWER PIPE PER CITY OF WEST LINN STANDARD DRAWING WL-200.
- 2 INSTALL STANDARD SAN. SEWER MANHOLE PER CITY OF WEST LINN STANDARD DRAWING WL-207.
- 3 CONNECT EXISTING SAN. SEWER PIPE TO NEW MANHOLE USING FLEXIBLE CONNECTOR PER CITY OF WEST LINN STANDARD DRAWING WL-212. CONTRACTOR TO CONFIRM EXACT LOCATION OF EXISTING LINE (HORIZONTAL AND VERTICAL) PRIOR TO CONSTRUCTION AND NOTIFY ENGINEER OF ANY DISCREPANCY BETWEEN WHAT IS SHOWN ON THESE PLANS AND WHAT IS OBSERVED IN FIELD.

APPROVED FOR CONSTRUCTION BY
 CITY OF WEST LINN
 This approval is only for general conformance with applicable codes and requirements and shall not be construed as relieving the Design Engineer of full responsibility for accuracy and completeness of the drawings. This plan review approval does not prevent the City Inspector from requiring further code corrections in the field.
 DATE: 5-3-11 BY: *[Signature]* ENGINEERING
 DATE: BY: *[Signature]* PLANNING

dova
 ARCHITECTURE • INTERIORS • PLANNING
 DULL OLSON WEEKES
 architects inc.
 907 SW STARK STREET PORTLAND, OR 97204
 t: (503) 228 6950 f: (503) 273 9192 www.dova.com

TRILLIUM CREEK PRIMARY SCHOOL
West Linn Wilsonville School District
 22210 SW STAFFORD ROAD - WEST LINN, OR 97068
 t: (503) 673 7976
 f: (503) 673 7044

WINZLER & KELLY
 15575 SW SEQUOIA PARKWAY, SUITE 140
 PORTLAND, OR 97224
 PH (503) 226-3921 • FAX (503) 226-3926
 WWW.W-K.COM

REGISTERED PROFESSIONAL ENGINEER
[Signature]
 JULY 16, 1990
 MARK B. WHARRY
 EXPIRES: 6/30/12

phase	CONSTRUCTION SET
date	April 6, 2011
revisions	

ADD #1 02/23/2011

project # 09014

UTILITY IMPROVEMENTS

P14.3