


General Notes:

1. Dimensions are approximate. All sign locations shall be approved in the field by the engineer prior to installation.
2. See sheet SN-5 for signing details and sheet SN-6 for sign and post data table.
3. Existing signs not shown are to remain in place unless otherwise directed by the Engineer.
4. Coordinate with PGE Service Desk (503-736-5450) for all power requirements and connections.
5. All utilities shall be verified in the field.
6. All school related type "Y1" yellow signs associated with Rosemont Middle School shall be removed and replaced with type "YG" fluorescent yellow-green signs.

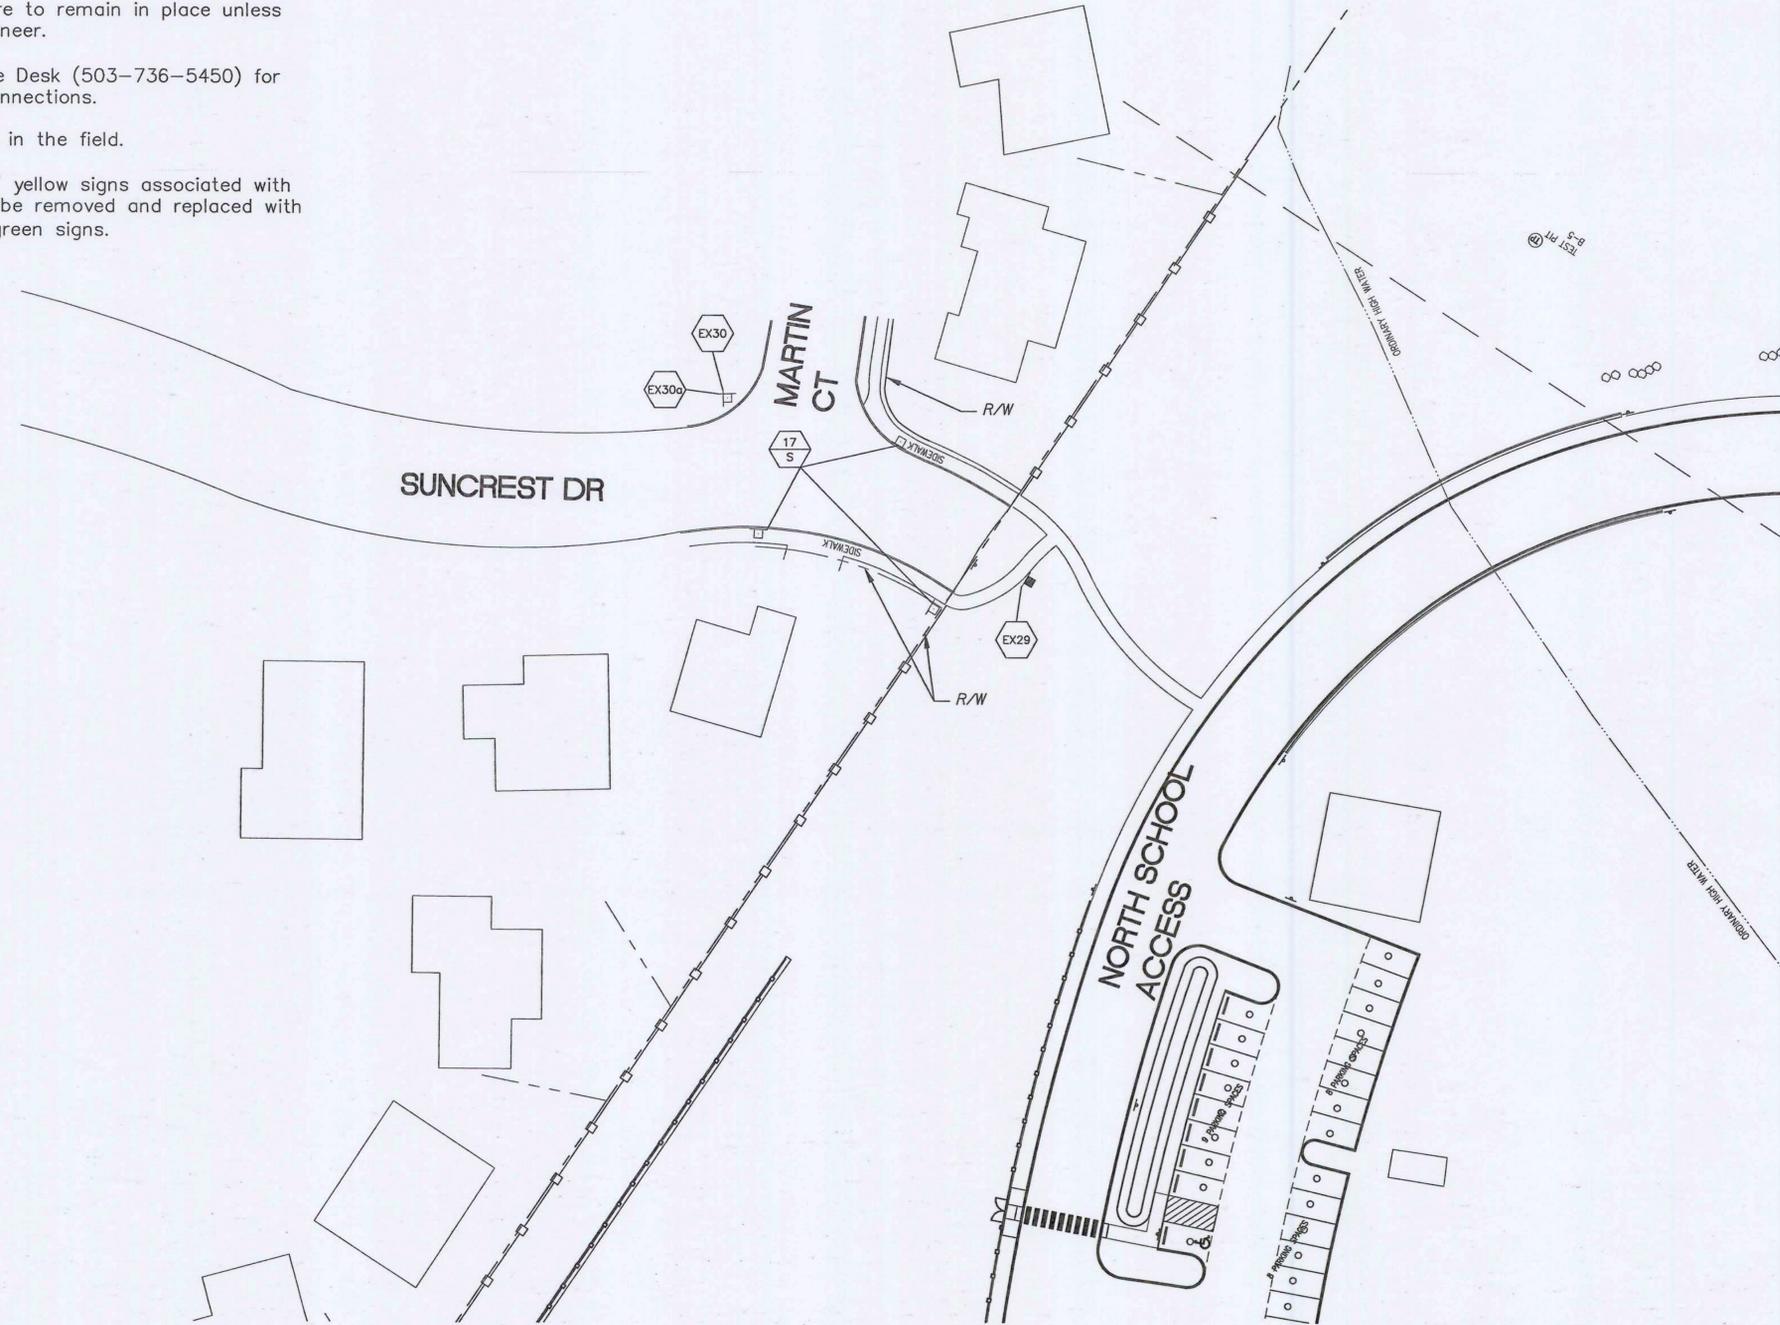


X:\Projects\2009\09031-003 (West Linn Erickson Primary School TIS\ACAD\09031_SN03.dwg

LEGEND

- SIGNING**
- Maintain and protect existing sign (N) and support
 - Install new sign (N) on new (M) sign support
 - N = Sign Number
 - M = Material:
 - S = Steel

APPROVED FOR CONSTRUCTION BY
 CITY OF WEST LINN
 This approval is only for general conformance with the design concept and general compliance with applicable codes and requirements and shall not be construed as relieving the Design Engineer of full responsibility for accuracy and completeness of the drawings. This plan review approval does not prevent the City Inspector from requiring further code corrections in the field.
 DATE: 5-3-11 BY: *[Signature]* ENGINEERING
 DATE: 04/06/2011 BY: *[Signature]* PLANNING

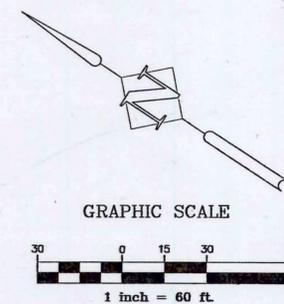

DKS Associates
 TRANSPORTATION SOLUTIONS
 1400 SW Fifth Avenue, Suite 500 Telephone: (503) 243-9200
 Portland, Oregon 97201-5502 Fax: (503) 243-1994

ARCHITECTURE + INTERIORS + PLANNING

DULL OLSON WEEKES architects inc.

907 SW STARK STREET, PORTLAND, OR 97204
 P. 503 228 8950 F. 503 273 9192 www.dowa.com

TRILLIUM CREEK PRIMARY SCHOOL
 West Linn Wilsonville School District
 22210 SW STAFFORD ROAD - WEST LINN, OR 97068
 t: (503) 673 7976
 f: (503) 673 7044



phase	CONSTRUCTION SET
date	04/06/2011
revisions	
Addendum 1	02/23/2011
ASI-001	04/06/2011
project #	09014

SURFACE IMPROVEMENTS
 STA: 10+50 TO 15+50
SN-3