



CB RIM = 684.08'  
 IE 8" PVC (E)=682.2'  
 IE 12" CONC. (S)=682.2'  
 IE 12" METAL (W)=682.2'

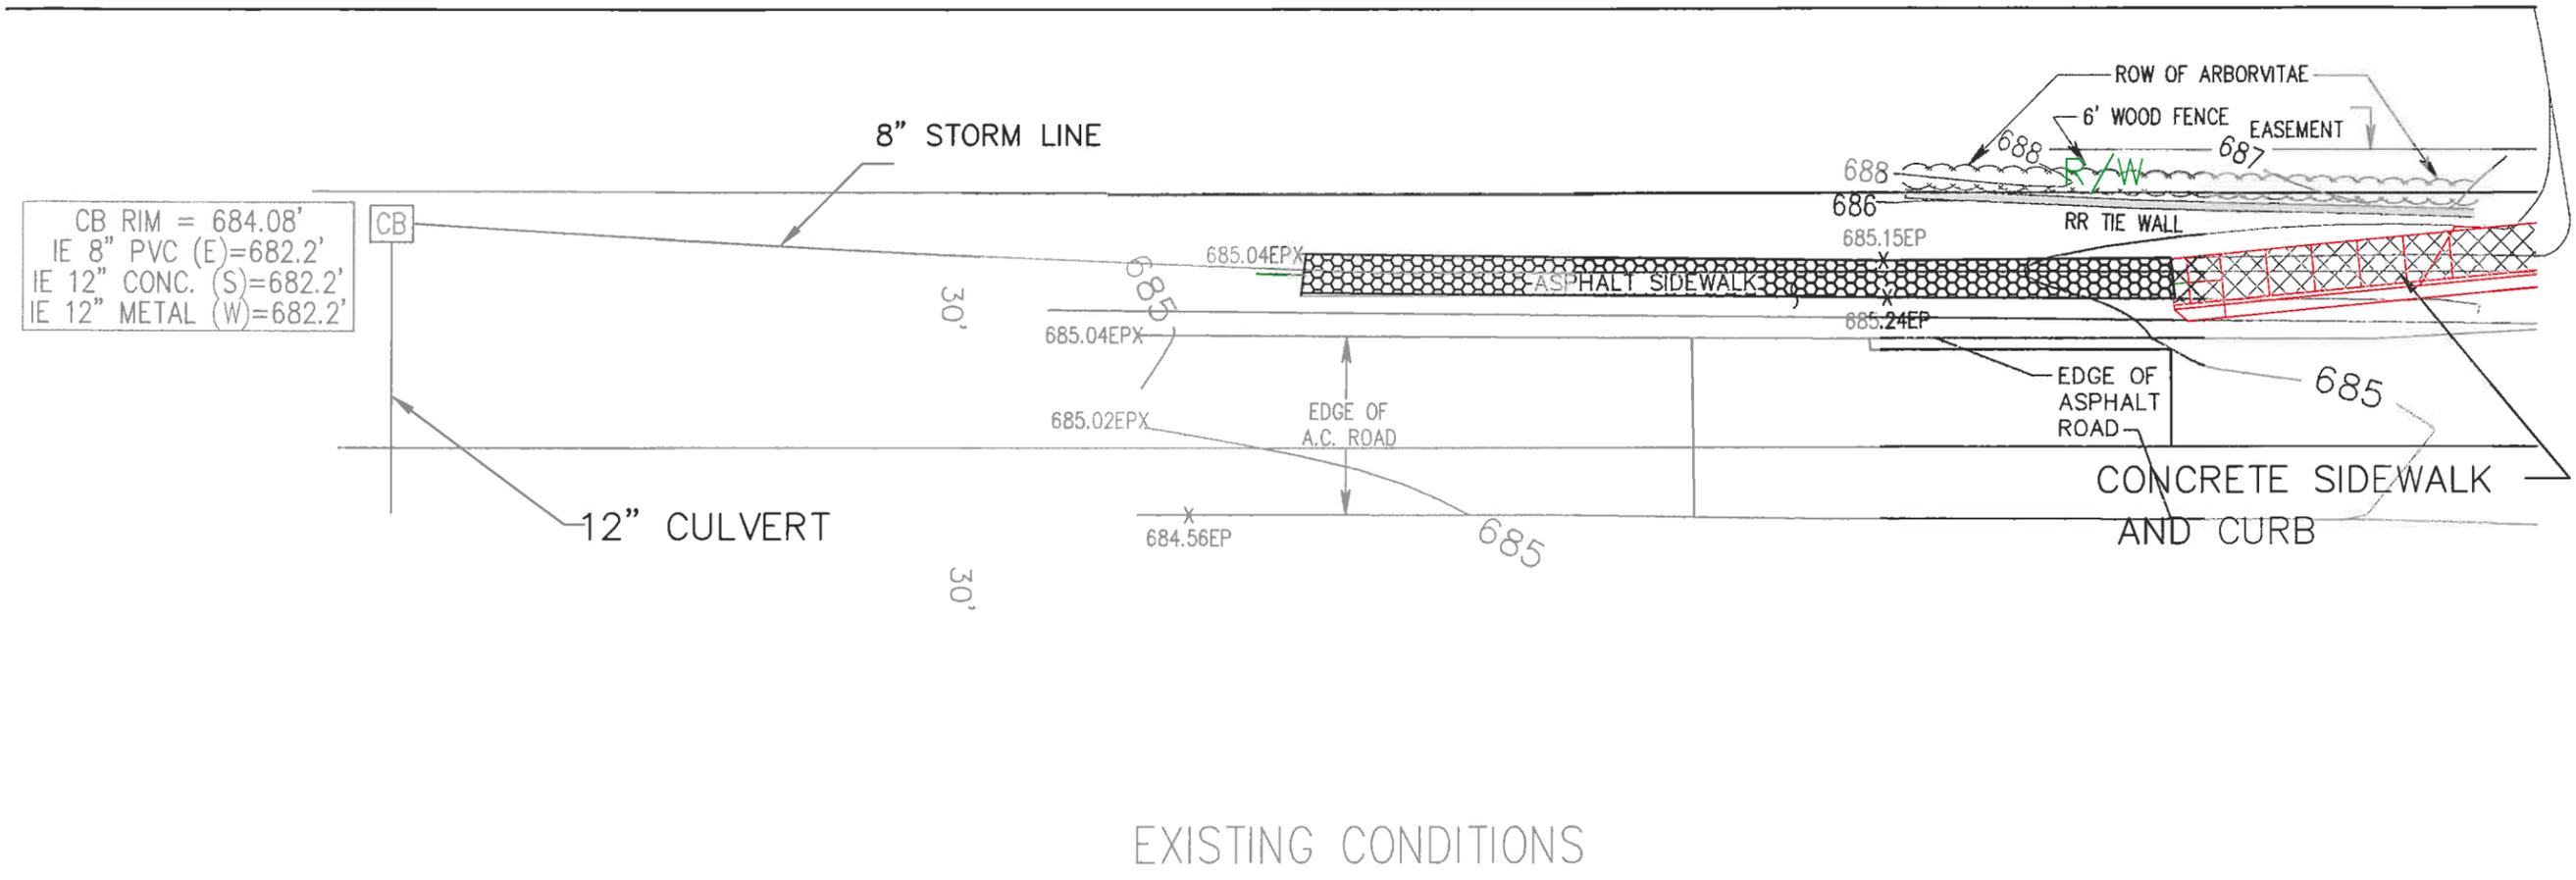

EXISTING CONDITIONS

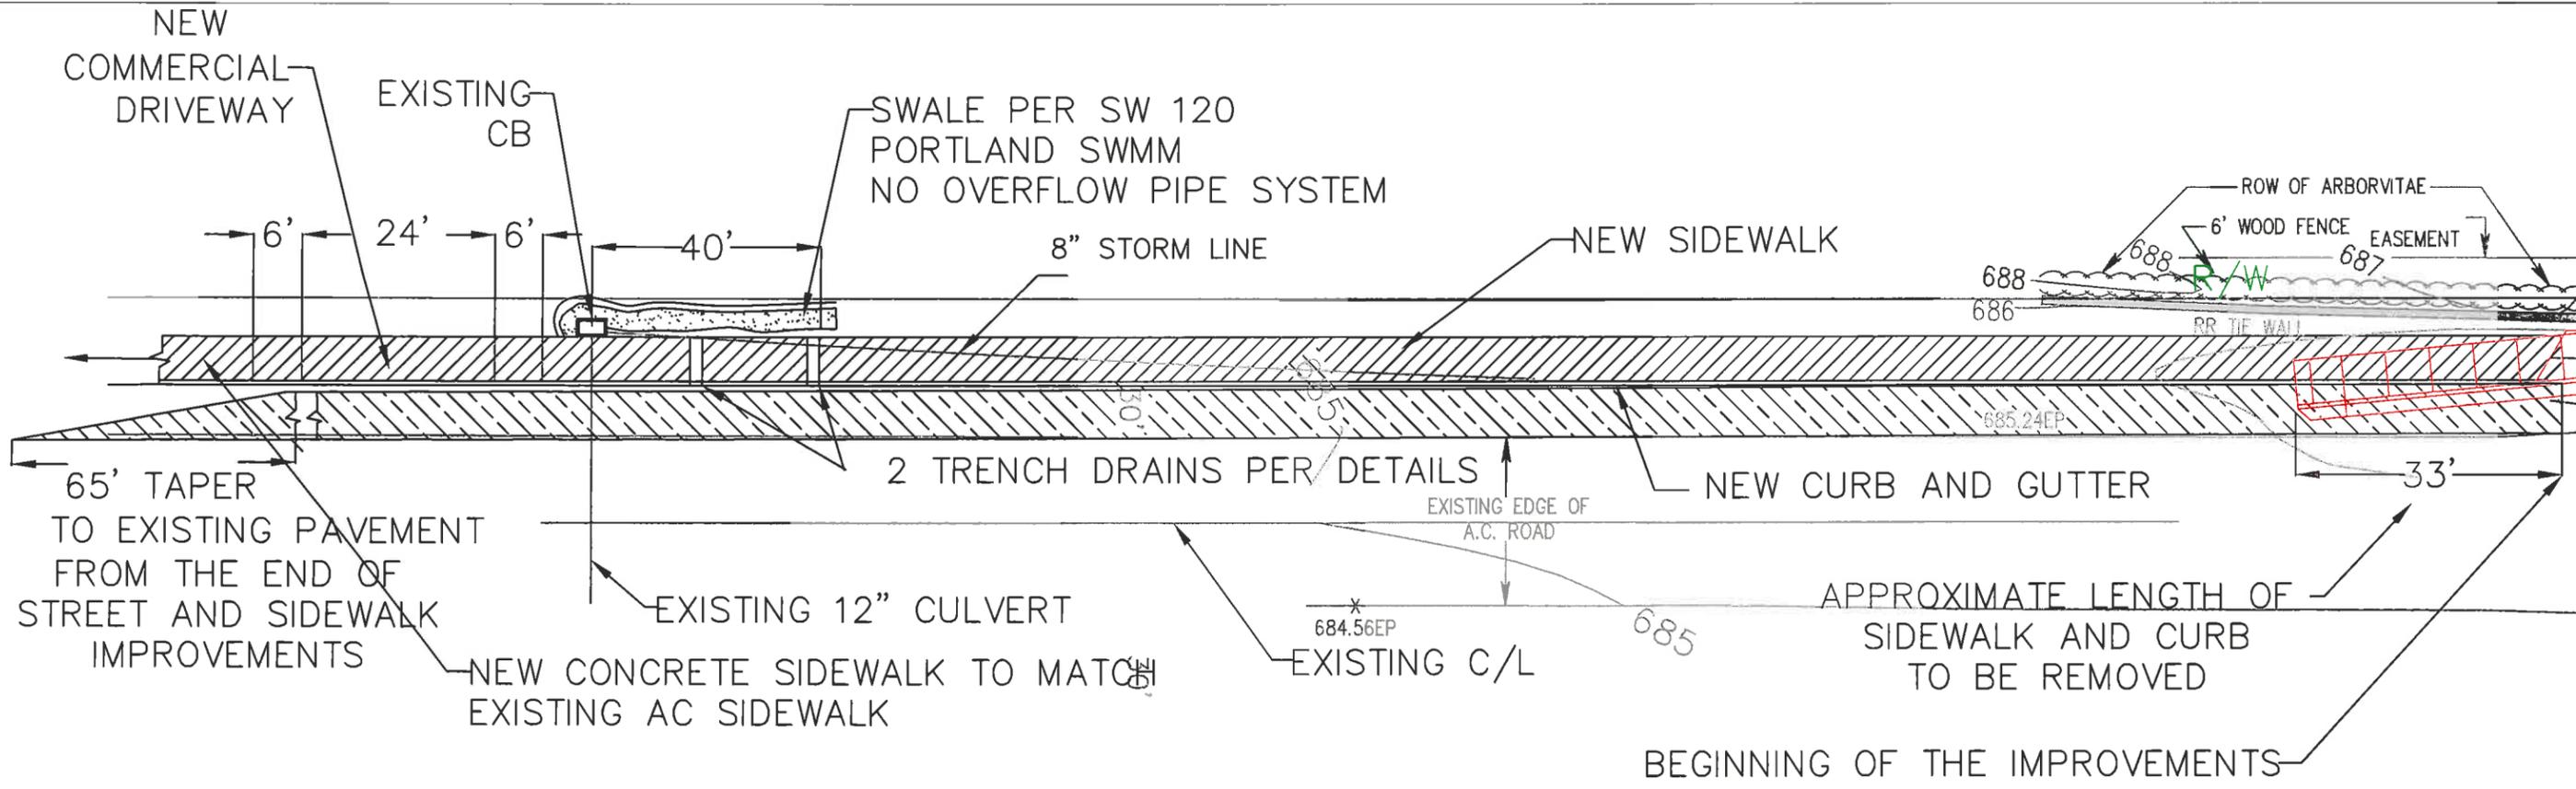


PROPOSED IMPROVEMENTS

PROJECT NO. PW-11-04  
 DATE: 05/01/2011  
 BY: B.P.  
 SHEET NO. 1 OF 3

ROSEMONT ROAD - STREET WIDENING  
 PLAN

CITY OF WEST LINN  
 PUBLIC WORKS  
 22500 SALAMO ROAD, NO. 800  
 WEST LINN, OR 97068  
 PUBLIC WORKS • CONSTRUCTION DEPARTMENT

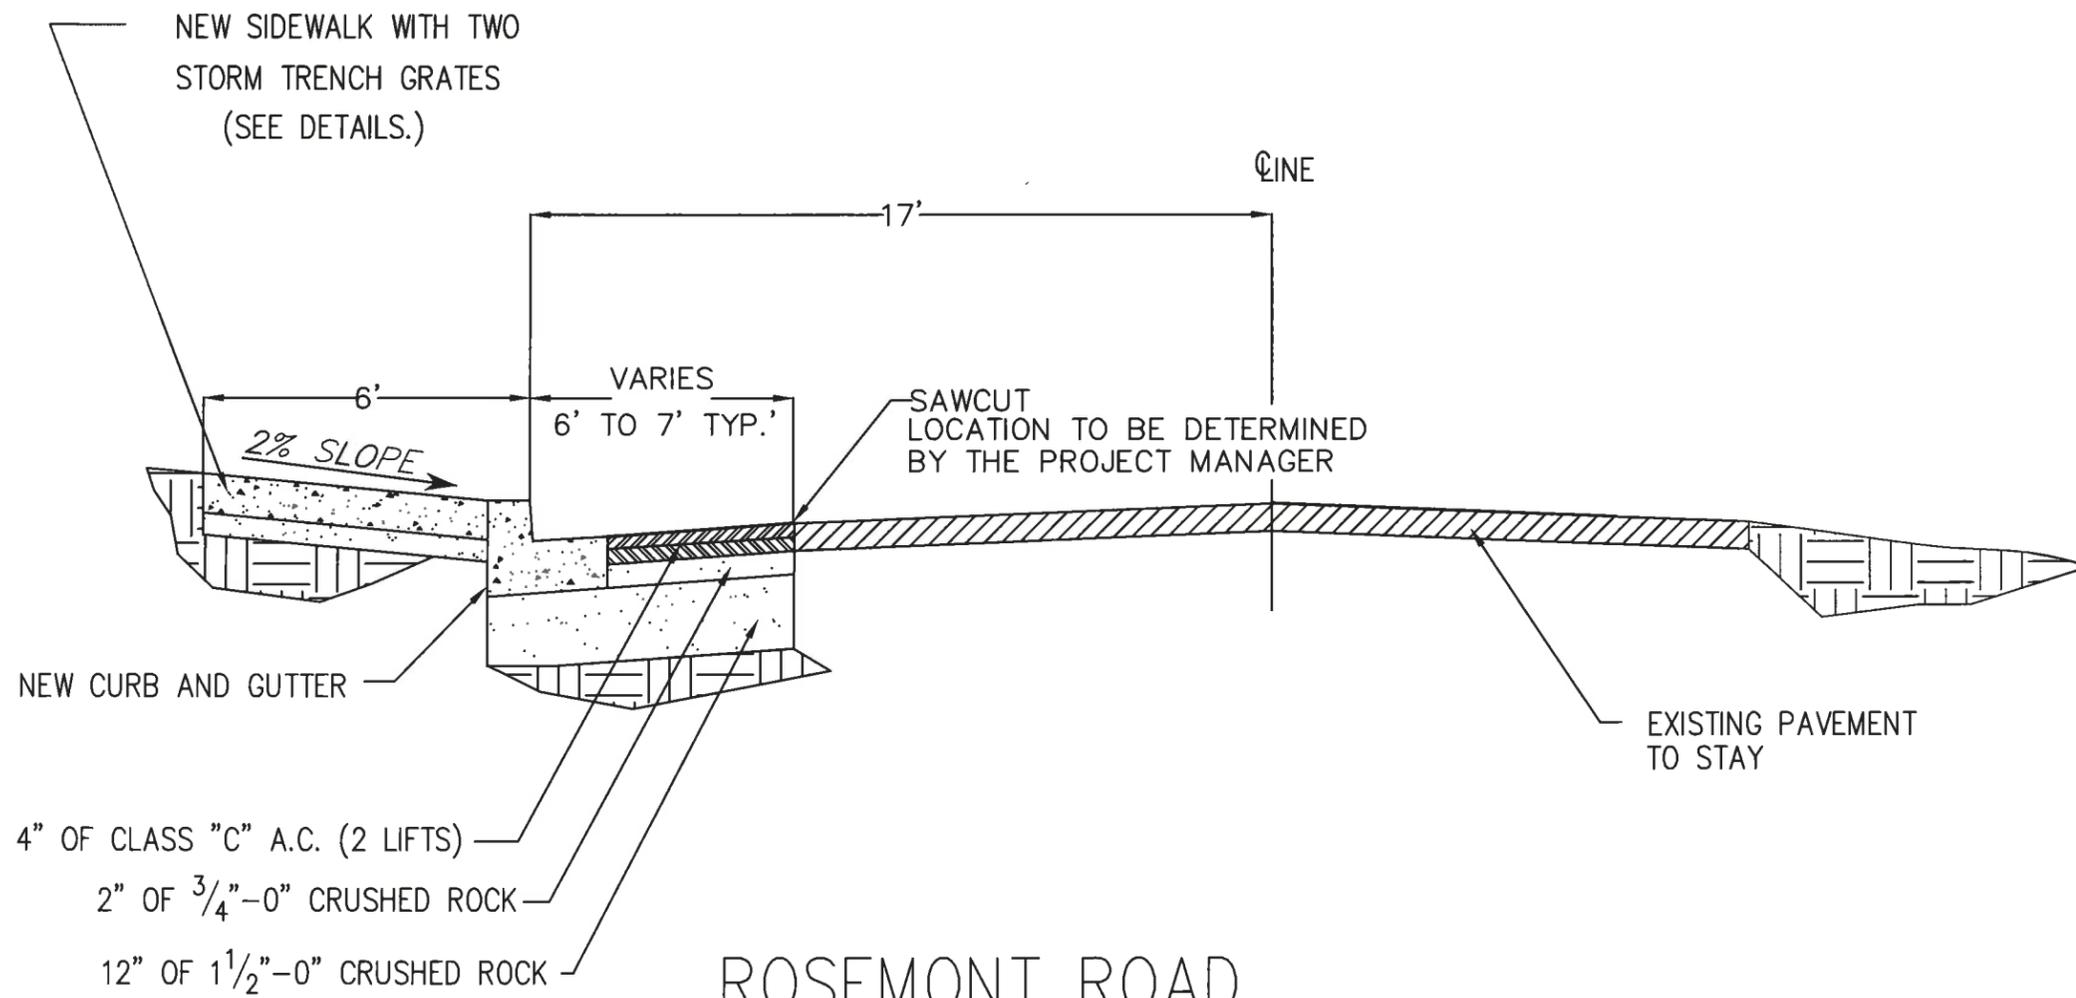


ROSEMONT ROAD  
TYPICAL ROAD SECTION

SCALE: NTS


**NOTES:**

- 1 WIDTH OF THE SIDEWALK AND PAVEMENT IS SHOWN AS A TYPICAL AND IS A SUBJECT TO FIELD VERIFICATION BY PROJECT MANAGER.
- 2 ALL SURVEY STAKING TO BE DONE BY THE CONTRACTOR. TOP OF THE NEW CURB TO MATCH THE CENTERLINE ELEVATION.


SIDEWALK CAST IRON TRENCH DRAIN GRATING  
AND FRAME TO BE PROVIDED BY THE CITY  
TO BE INSTALLED BY THE CONTRACTOR

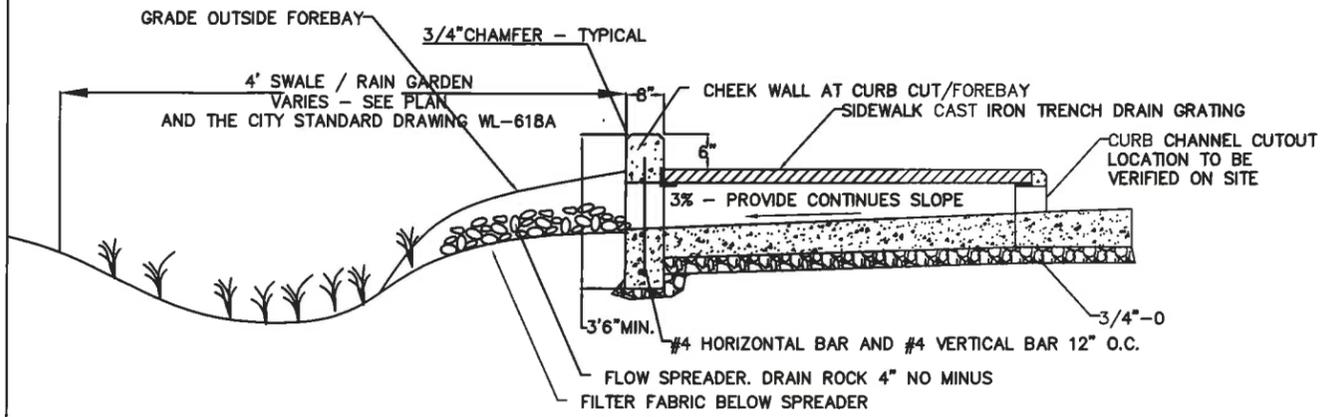


SCALE: NTS

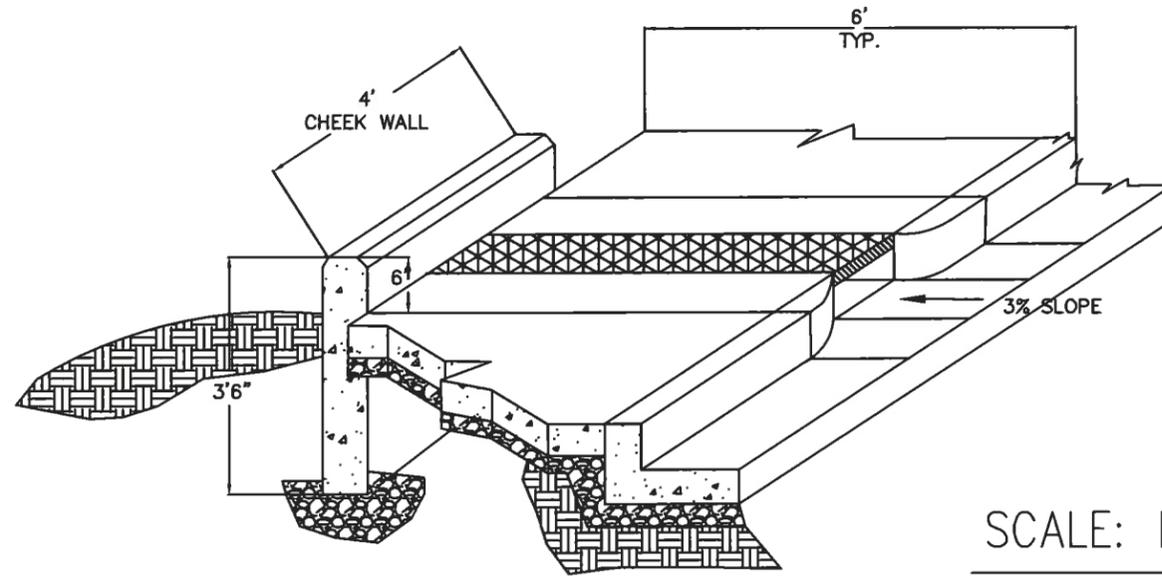

SCALE: NTS

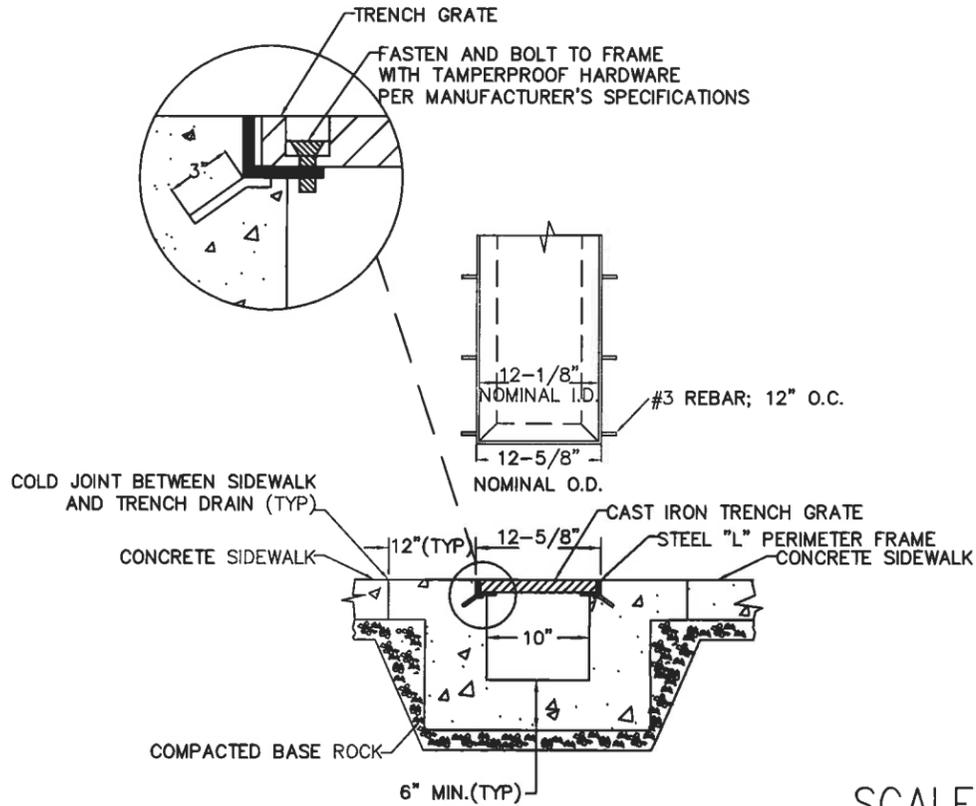

SCALE: NTS

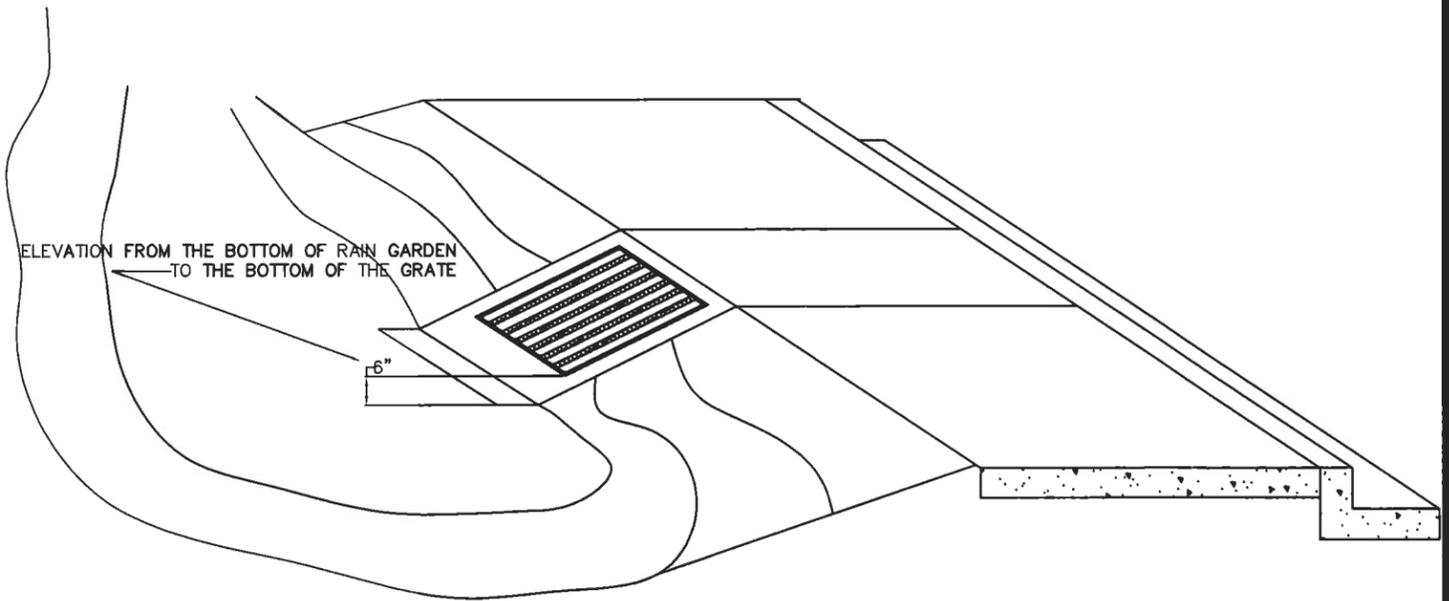

SCALE: NTS