


DRIVEWAY SLOPES

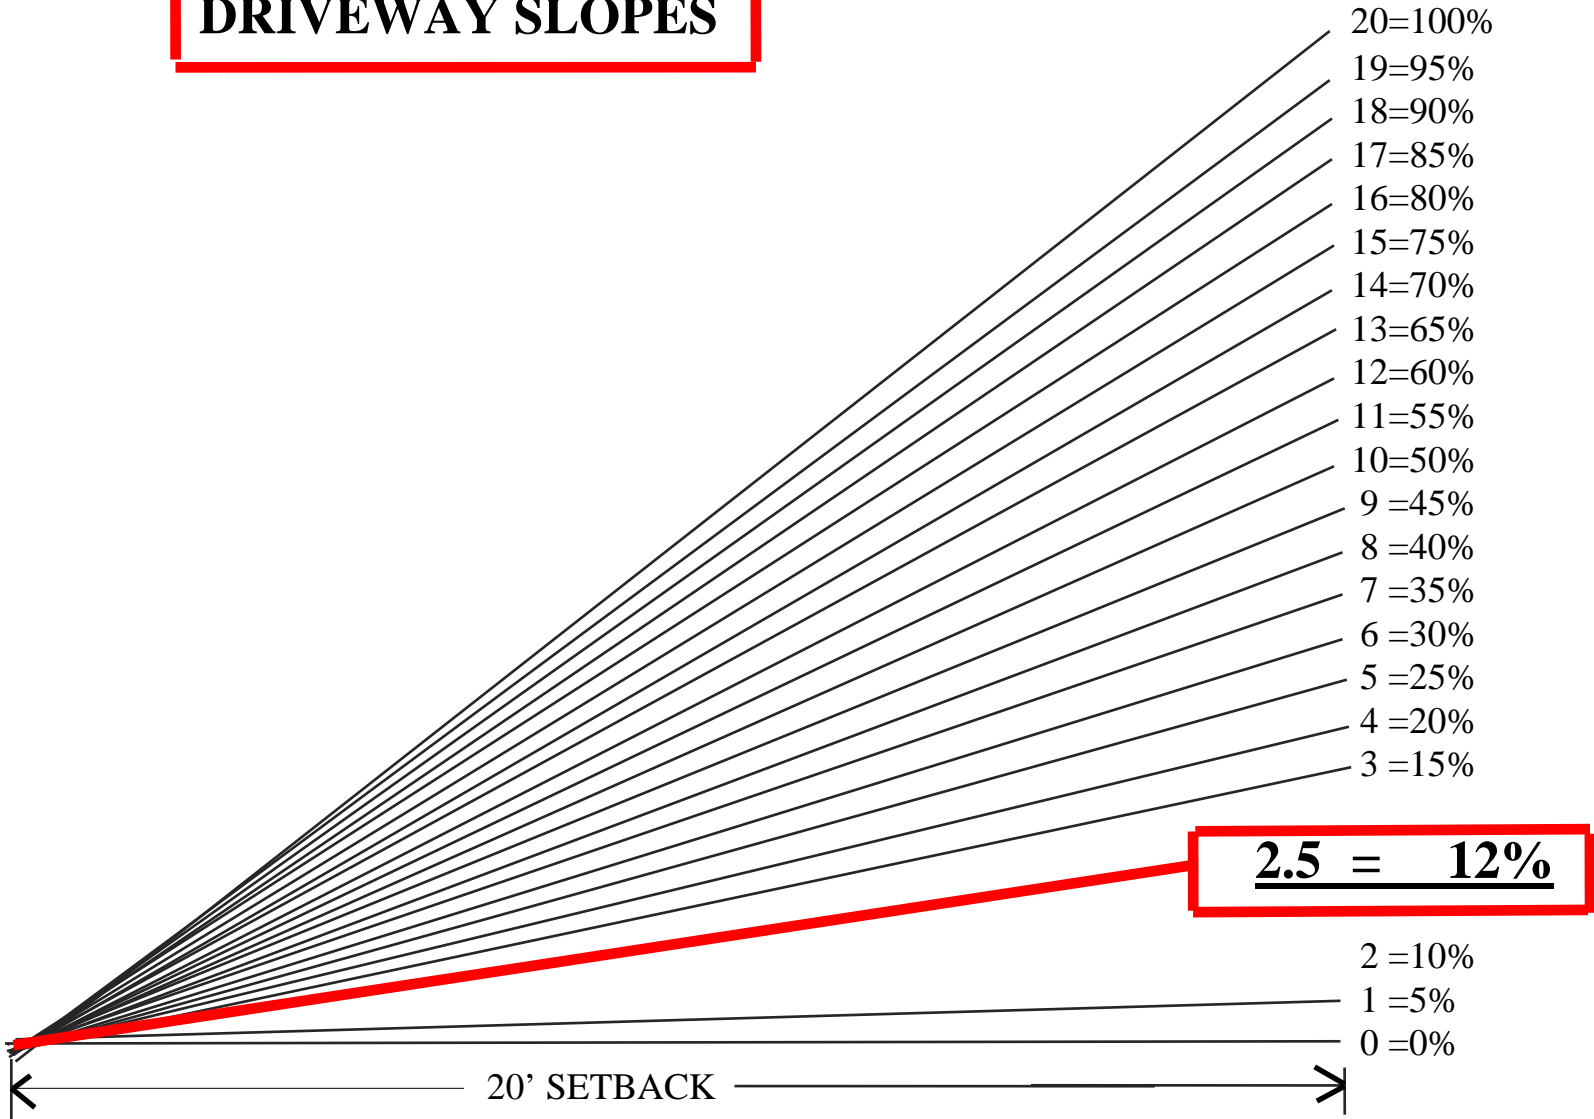

p:\building\driveway slope %