



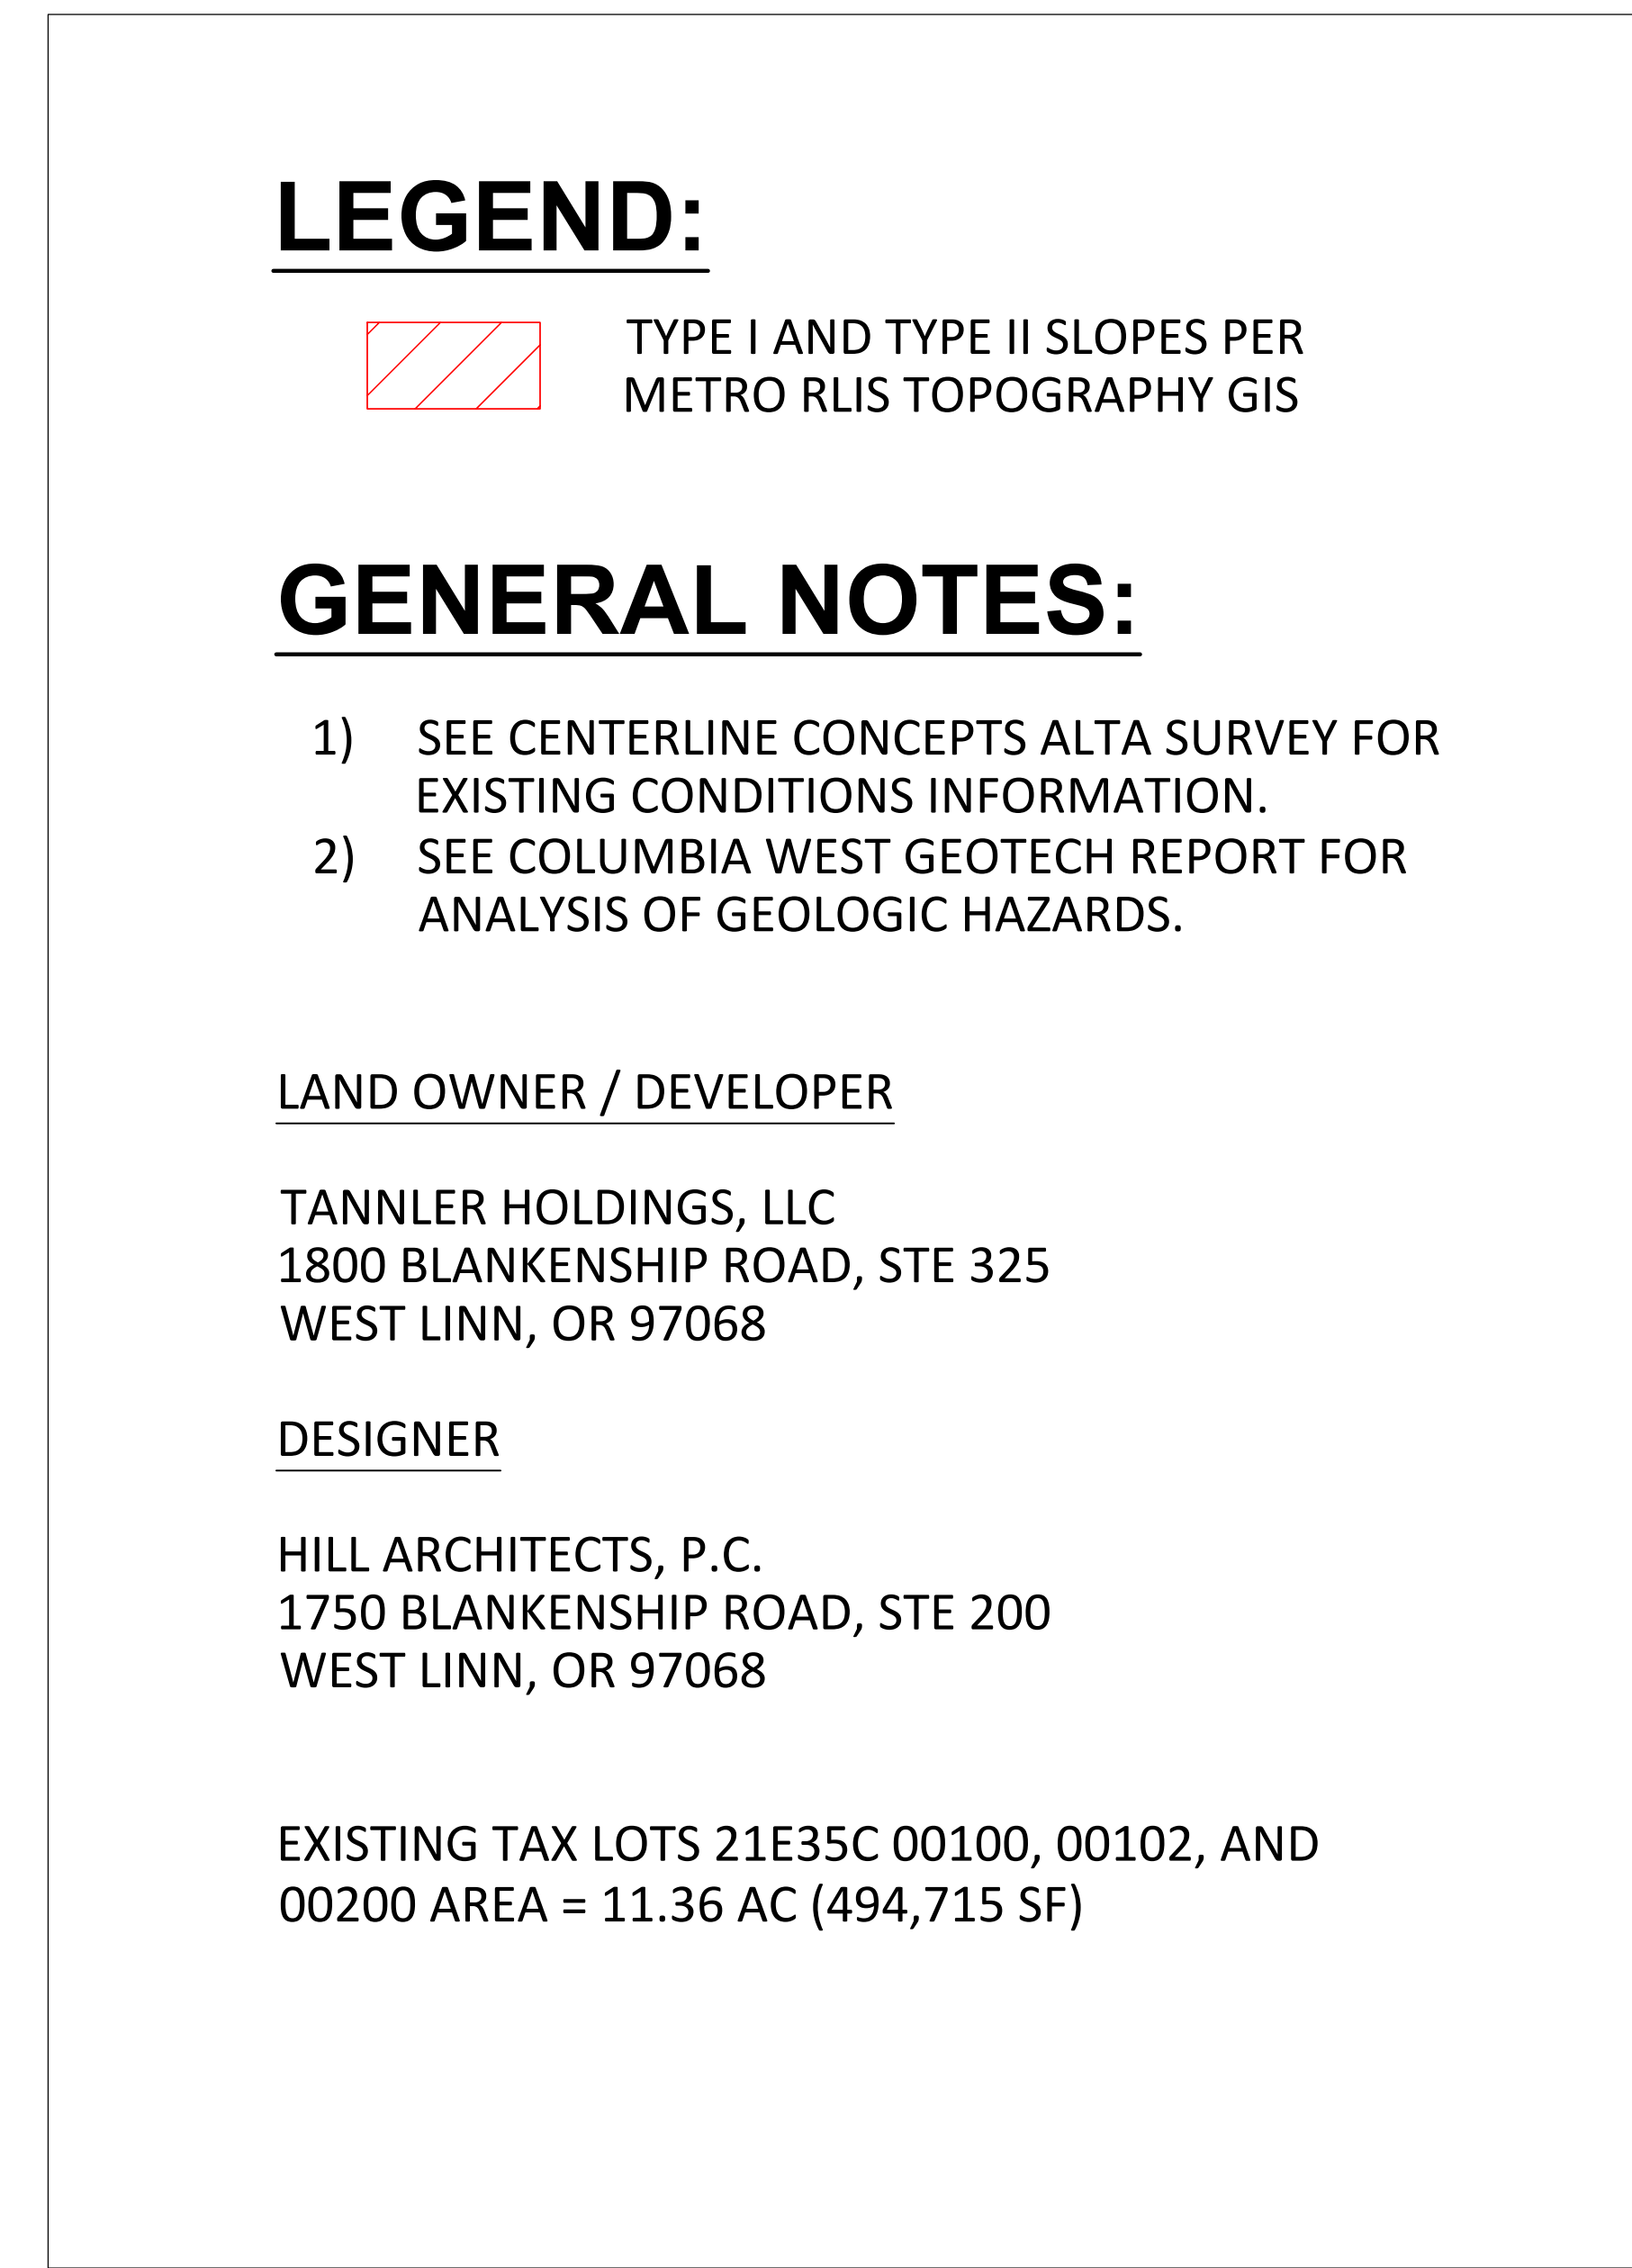

SITE ANALYSIS PLAN

MODERA - WEST LINN

WEST LINN, OREGON

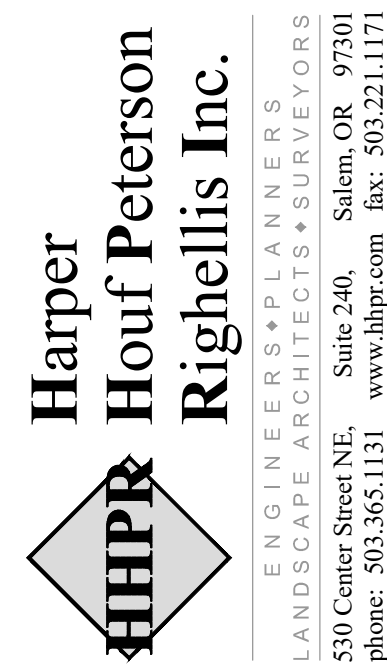

JOB NO.	MCR-01
SHEET NO.	
	R E V I S I O N S
DATE	
NO.	
CHECKED:	
DRAWN:	
SSM	
DESIGNED:	
DATE:	05/22/2026
	RIMM

