


P:\cod\11\1191016.10_LOTWP-RowWtr\1-Sheets\08-LandUsePermit\WEST_LINN\LUP-WEST_LINN-FIG_01A-Alignment.dwg 6/22/2012 5:38 PM STAN LASSELLE

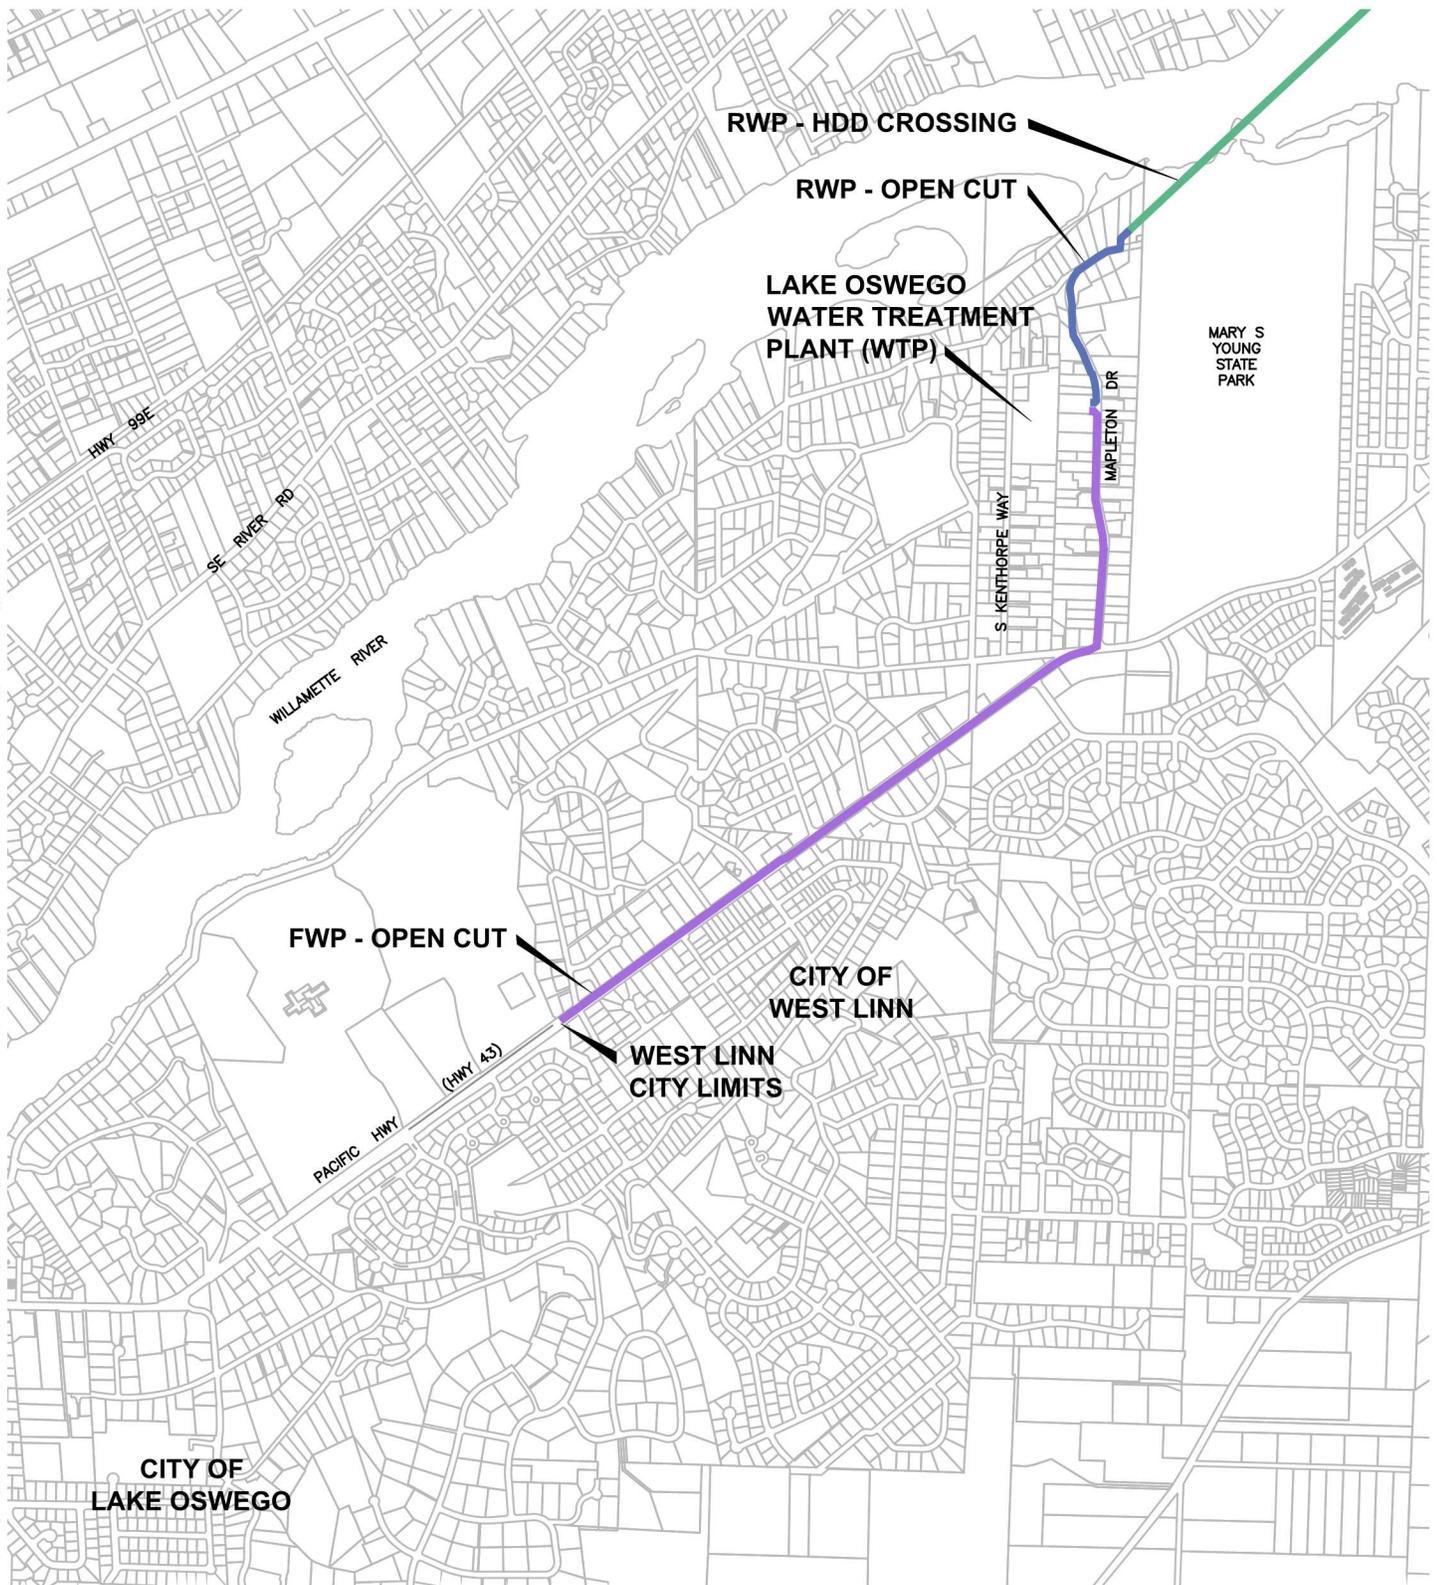


OWNER:
 CITY OF LAKE OSWEGO
 380 A AVENUE
 LAKE OSWEGO, OR 97034
 (503) 635-0270

ENGINEER:
 KENNEDY/JENKS CONSULTANTS
 200 SW MARKET, SUITE 500
 PORTLAND, OR 97201
 (503) 295-4911

Kennedy/Jenks Consultants

LEGEND


- RWP - OPEN CUT
- RWP - HDD CROSSING
- FWP - OPEN CUT

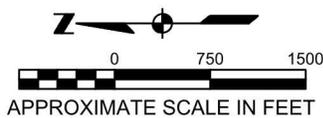

**LAKE OSWEGO-TIGARD WATER PARTNERSHIP
 FINISHED WATER PIPELINE (FWP)
 AND RAW WATER PIPELINE (RWP)
 CITY OF WEST LINN - LAND USE PERMIT
 RAW WATER PIPELINE AND FINISHED
 WATER PIPELINE ALIGNMENTS WITHIN
 WEST LINN CITY LIMITS**

K/J 1191016.10
 FIGURE 1A

P:\cad\11191016.10_LOTWP-Raw\Wtr1-Sheets\08-LandUsePermit\WEST_LINN\UP-WEST_LINN-FIG_01B-Alignment.dwg 6/22/2012 6:13 PM STAN LASSELLE

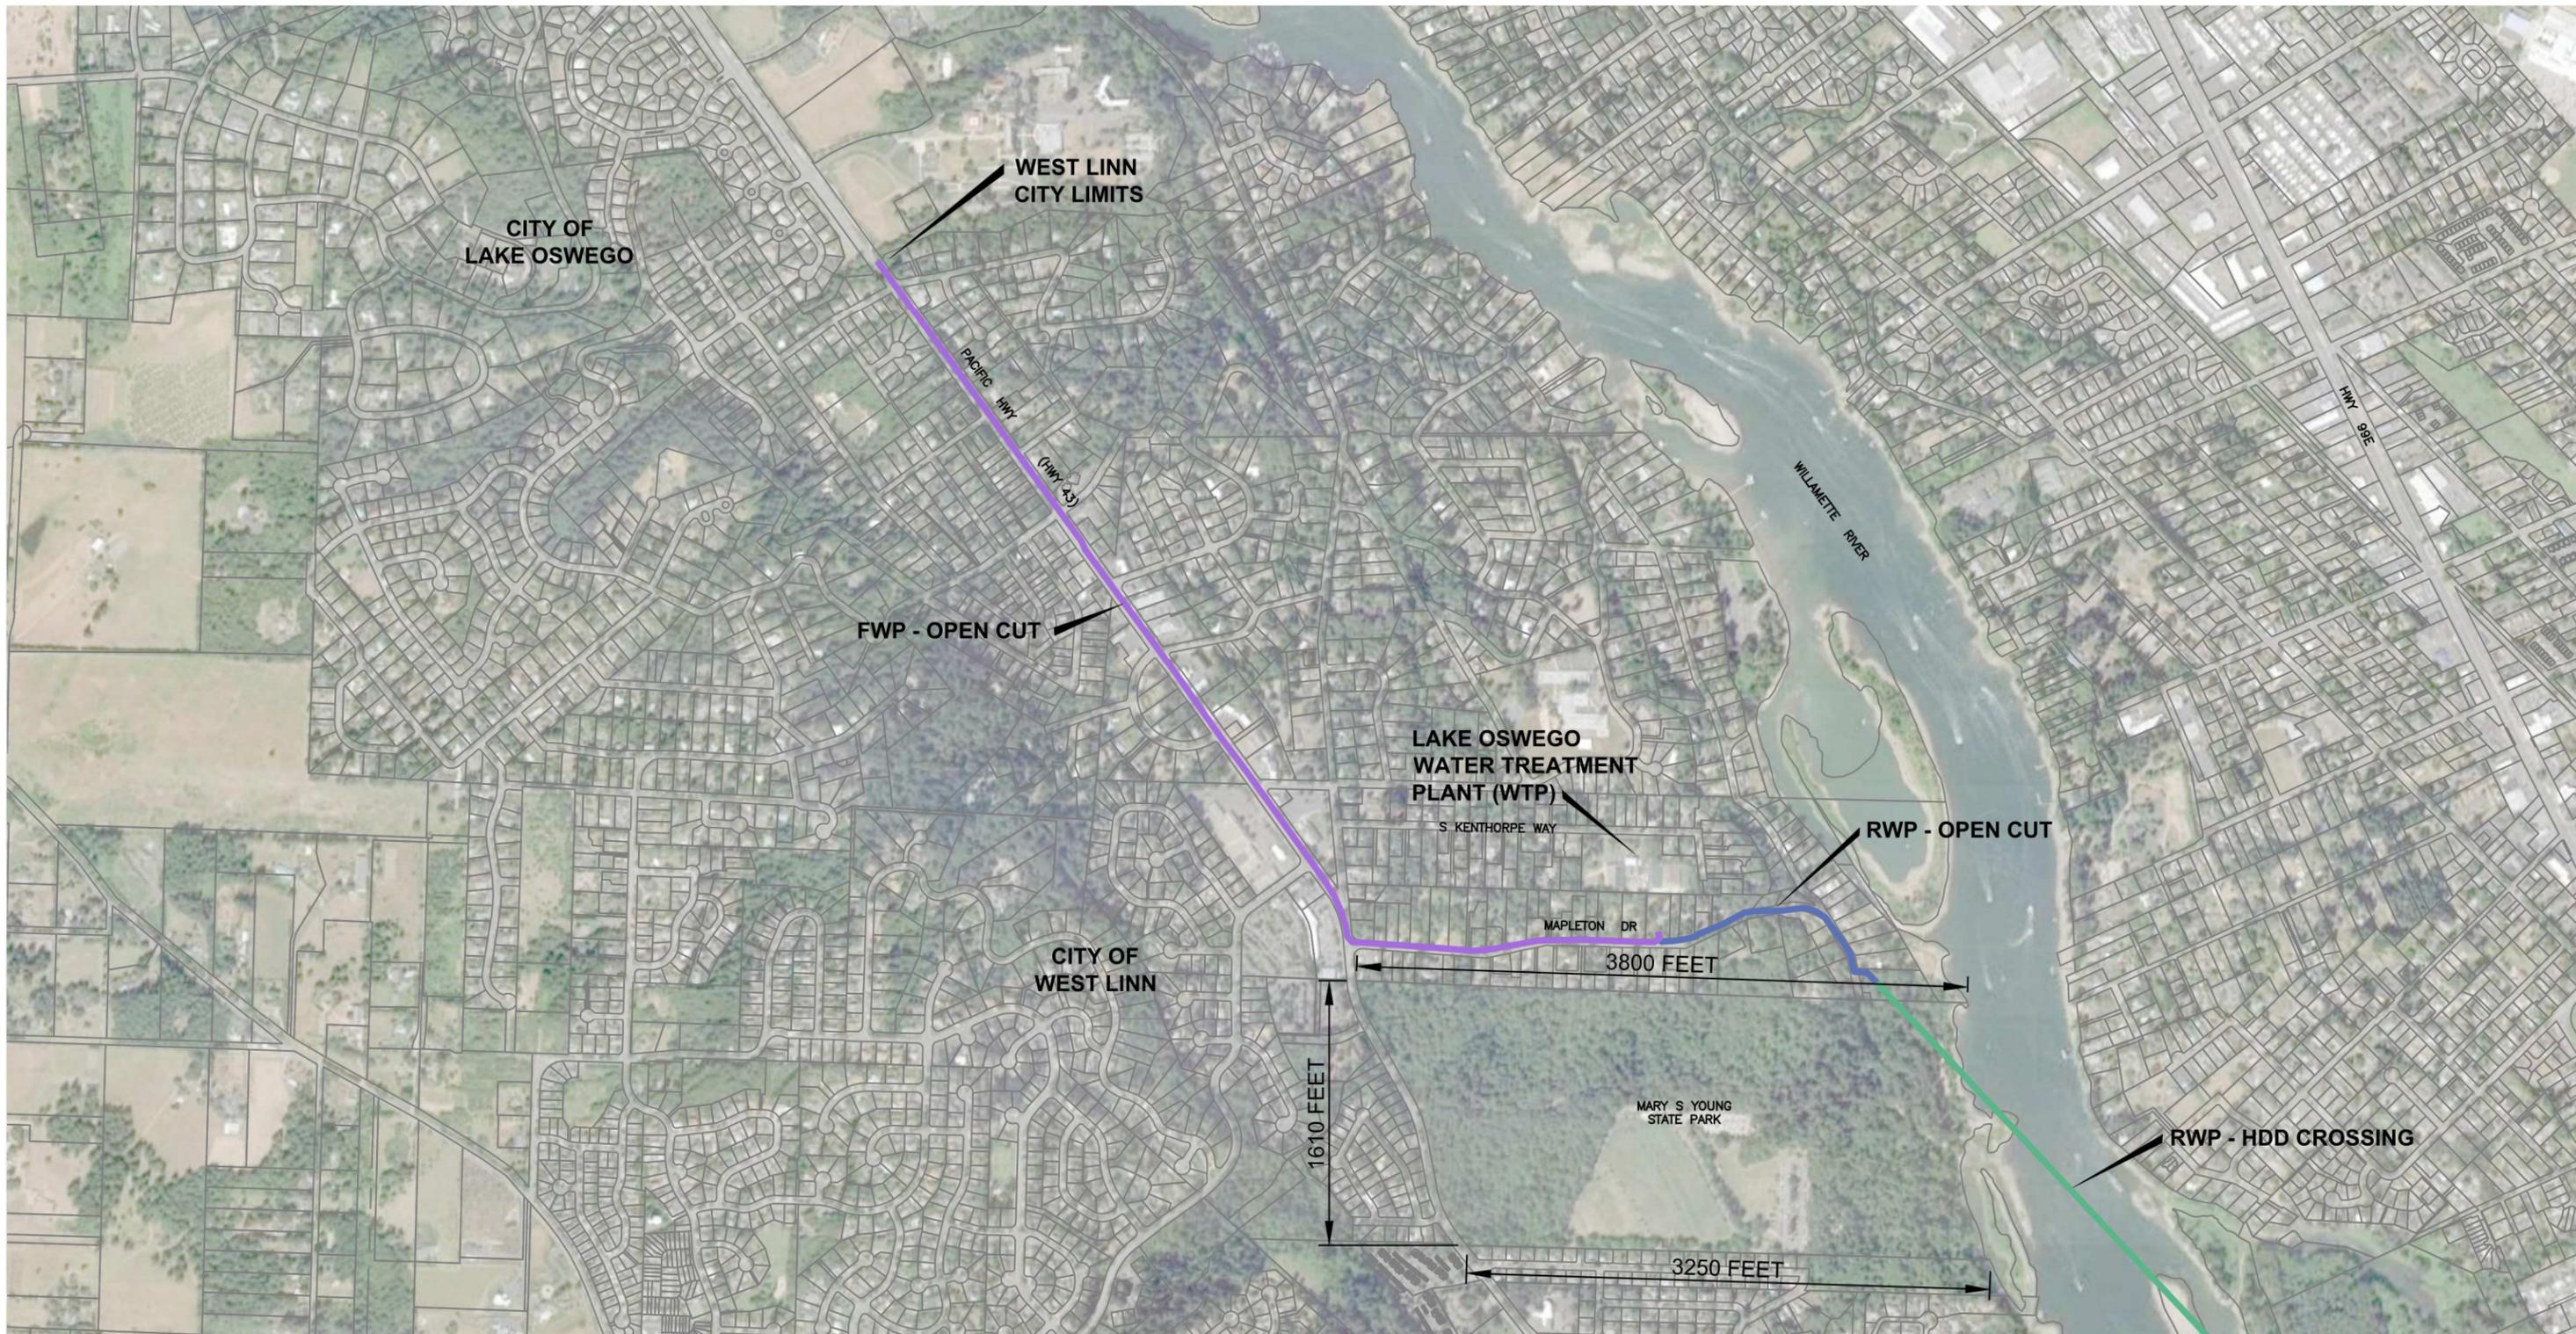

LEGEND

- RWP - OPEN CUT
- RWP - HDD CROSSING
- FWP - OPEN CUT


OWNER:
 CITY OF LAKE OSWEGO
 380 A AVENUE
 LAKE OSWEGO, OR 97034
 (503) 635-0270

ENGINEER:
 KENNEDY/JENKS CONSULTANTS
 200 SW MARKET, SUITE 500
 PORTLAND, OR 97201
 (503) 295-4911



Kennedy/Jenks Consultants

LAKE OSWEGO-TIGARD WATER PARTNERSHIP
 FINISHED WATER PIPELINE (FWP)
 AND RAW WATER PIPELINE (RWP)
 CITY OF WEST LINN - LAND USE PERMIT

**RAW WATER PIPELINE AND FINISHED
 WATER PIPELINE ALIGNMENTS WITHIN
 WEST LINN CITY LIMITS**

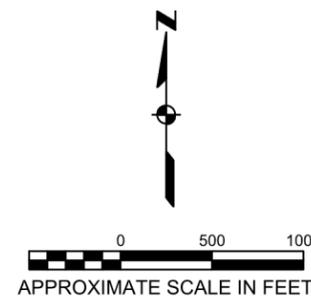

P:\cad\11\1191016.10_LOTWP-RawWtr1-Sheets\08-LandUsePermit\WEST_LINNLUP-WEST_LINNLUP-WEST_LINN-FIG_03-ExtgCond.dwg 6/22/2012 5:41 PM STAN LASSELLE

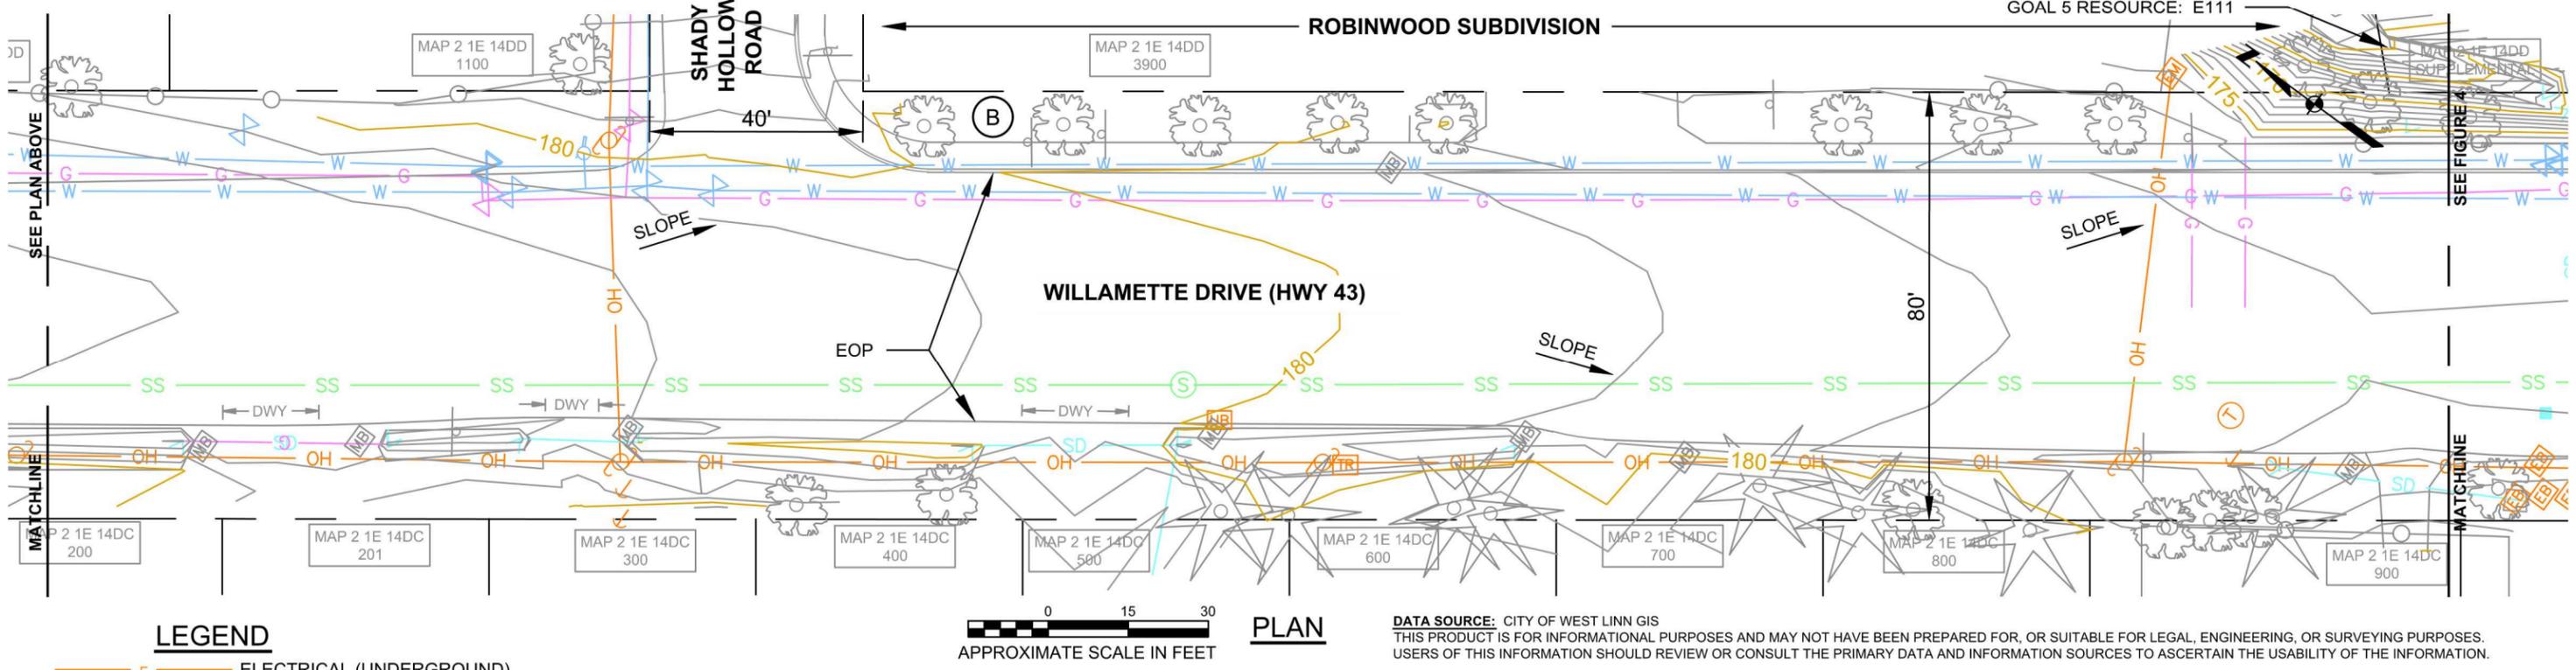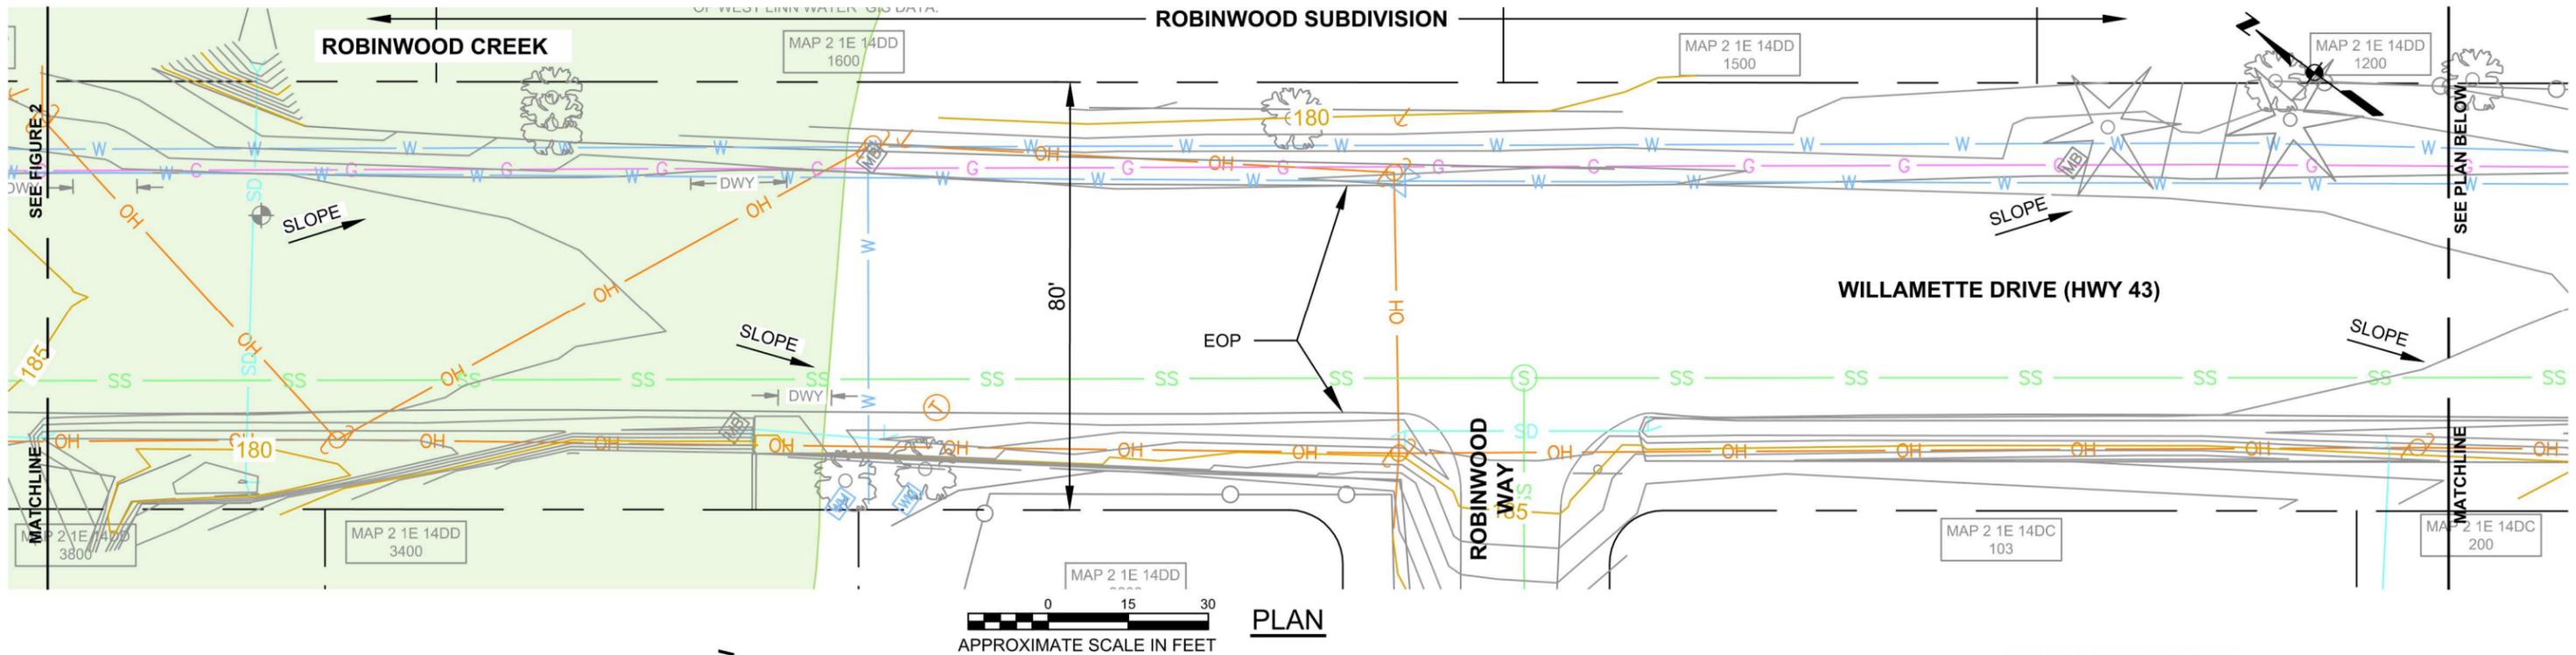

DATA SOURCE: CITY OF WEST LINN GIS
THIS PRODUCT IS FOR INFORMATIONAL PURPOSES AND MAY NOT HAVE BEEN PREPARED FOR, OR SUITABLE FOR LEGAL, ENGINEERING, OR SURVEYING PURPOSES. USERS OF THIS INFORMATION SHOULD REVIEW OR CONSULT THE PRIMARY DATA AND INFORMATION SOURCES TO ASCERTAIN THE USABILITY OF THE INFORMATION.

LEGEND

- E — ELECTRICAL (UNDERGROUND)
- G — GAS
- OH — OVERHEAD POWER
- — PROPERTY LINE / RIGHT-OF-WAY LINE
- SS — SANITARY SEWER
- SD — STORM DRAIN
- T — TELEPHONE
- W — WATER
- 190 — MAJOR CONTOUR
- — MINOR CONTOUR
- WATER RESOURCE AREA (WRA)
- SLOPE — EXISTING DRAINAGE PATTERN
- B — BUS STOP

OWNER:
CITY OF LAKE OSWEGO
380 A AVENUE
LAKE OSWEGO, OR 97034
(503) 635-0270

ENGINEER:
KENNEDY/JENKS CONSULTANTS
200 SW MARKET, SUITE 500
PORTLAND, OR 97201
(503) 295-4911


- NOTES:**
1. ALL OF THE EXISTING SLOPES ALONG THE ALIGNMENT SHOWN ON THIS SHEET ARE LESS THAN 15 PERCENT.
 2. WILLAMETTE DRIVE IS A BIKEWAY.
 3. THERE IS NO PEDESTRIAN PATH ALONG THE LIMITS OF WILLAMETTE DRIVE SHOWN ON THIS SHEET.
 4. ALL WATER RESOURCE AREAS ARE DRAINAGE WAYS AND DEFINED AS TYPE II LANDS, EXCEPT THAT ALL LAND IN THE 100-YEAR FLOOD PLAIN IS TYPE I LAND.

Kennedy/Jenks Consultants


**LAKE OSWEGO-TIGARD WATER PARTNERSHIP
FINISHED WATER PIPELINE (FWP)
AND RAW WATER PIPELINE (RWP)
CITY OF WEST LINN - LAND USE PERMIT**

**EXISTING CONDITIONS MAP
AND SITE ANALYSIS**

P:\cad\11\1191016.10_LOTWP-RawWtr1-Sheets\08-LandUsePermit\WEST_LINNLUP-WEST_LINN-FIG_05-ExtgCond.dwg 6/22/2012 5:43 PM STAN LASSELLE

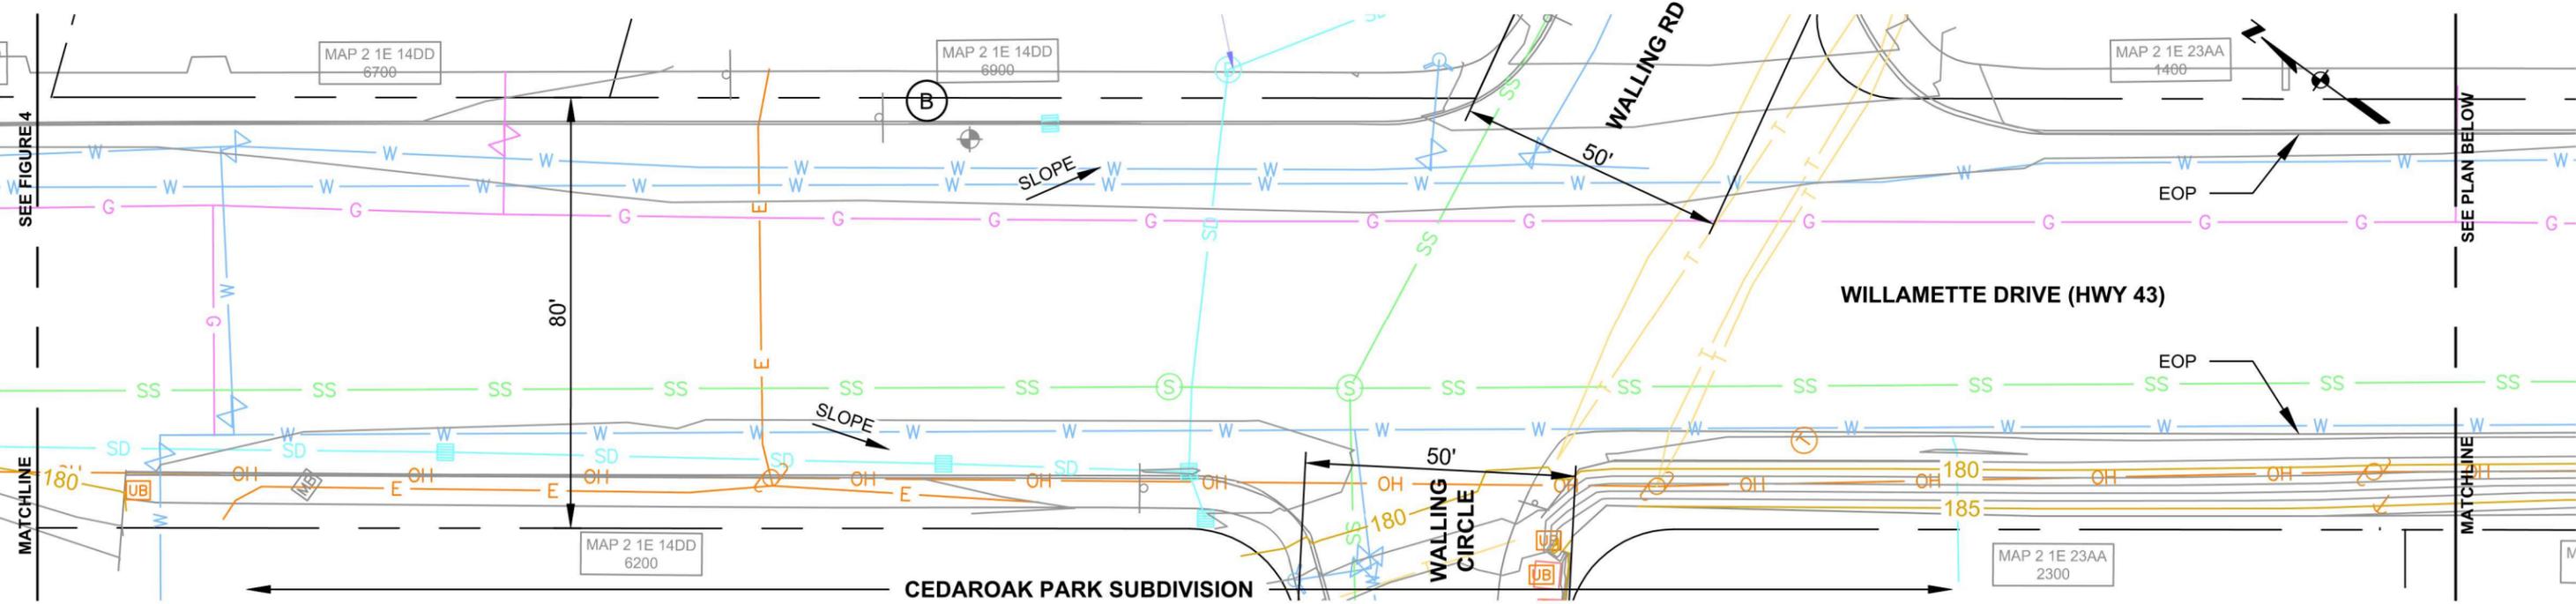

PLAN
APPROXIMATE SCALE IN FEET

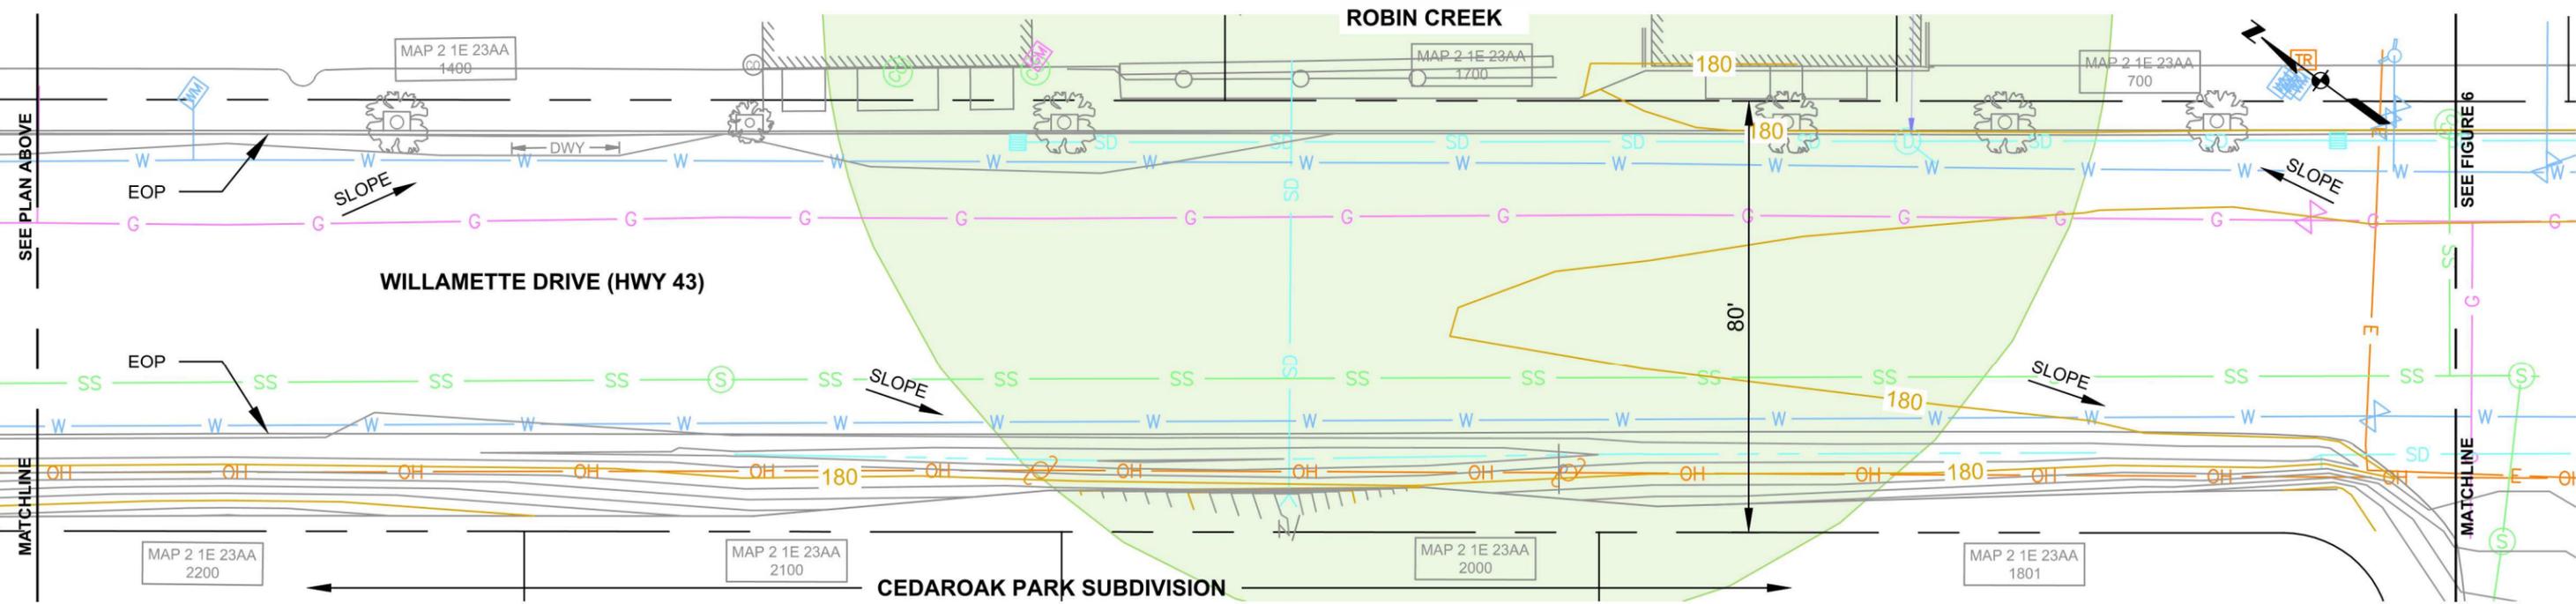

PLAN
APPROXIMATE SCALE IN FEET

DATA SOURCE: CITY OF WEST LINN GIS
THIS PRODUCT IS FOR INFORMATIONAL PURPOSES AND MAY NOT HAVE BEEN PREPARED FOR, OR SUITABLE FOR LEGAL, ENGINEERING, OR SURVEYING PURPOSES. USERS OF THIS INFORMATION SHOULD REVIEW OR CONSULT THE PRIMARY DATA AND INFORMATION SOURCES TO ASCERTAIN THE USABILITY OF THE INFORMATION.

LEGEND

	ELECTRICAL (UNDERGROUND)
	GAS
	OVERHEAD POWER
	PROPERTY LINE / RIGHT-OF-WAY LINE
	SANITARY SEWER
	STORM DRAIN
	TELEPHONE
	WATER
	MAJOR CONTOUR
	MINOR CONTOUR
	WATER RESOURCE AREA (WRA)
	EXISTING DRAINAGE PATTERN
	BUS STOP

OWNER:
CITY OF LAKE OSWEGO
380 A AVENUE
LAKE OSWEGO, OR 97034
(503) 635-0270


ENGINEER:
KENNEDY/JENKS CONSULTANTS
200 SW MARKET, SUITE 500
PORTLAND, OR 97201
(503) 295-4911

- NOTES:**
- ALL OF THE EXISTING SLOPES ALONG THE ALIGNMENT SHOWN ON THIS SHEET ARE LESS THAN 15 PERCENT.
 - WILLAMETTE DRIVE IS A BIKEWAY.
 - THERE IS NO PEDESTRIAN PATH ALONG THE LIMITS OF WILLAMETTE DRIVE SHOWN ON THIS SHEET.
 - THERE ARE NO GOAL 5 RESOURCES ALONG THE PROJECT LIMITS SHOWN ON THIS SHEET.
 - ALL WATER RESOURCE AREAS ARE DRAINAGE WAYS AND DEFINED AS TYPE II LANDS, EXCEPT THAT ALL LAND IN THE 100-YEAR FLOOD PLAIN IS TYPE I LAND.


Kennedy/Jenks Consultants

**LAKE OSWEGO-TIGARD WATER PARTNERSHIP
FINISHED WATER PIPELINE (FWP)
AND RAW WATER PIPELINE (RWP)
CITY OF WEST LINN - LAND USE PERMIT**

**EXISTING CONDITIONS MAP
AND SITE ANALYSIS**

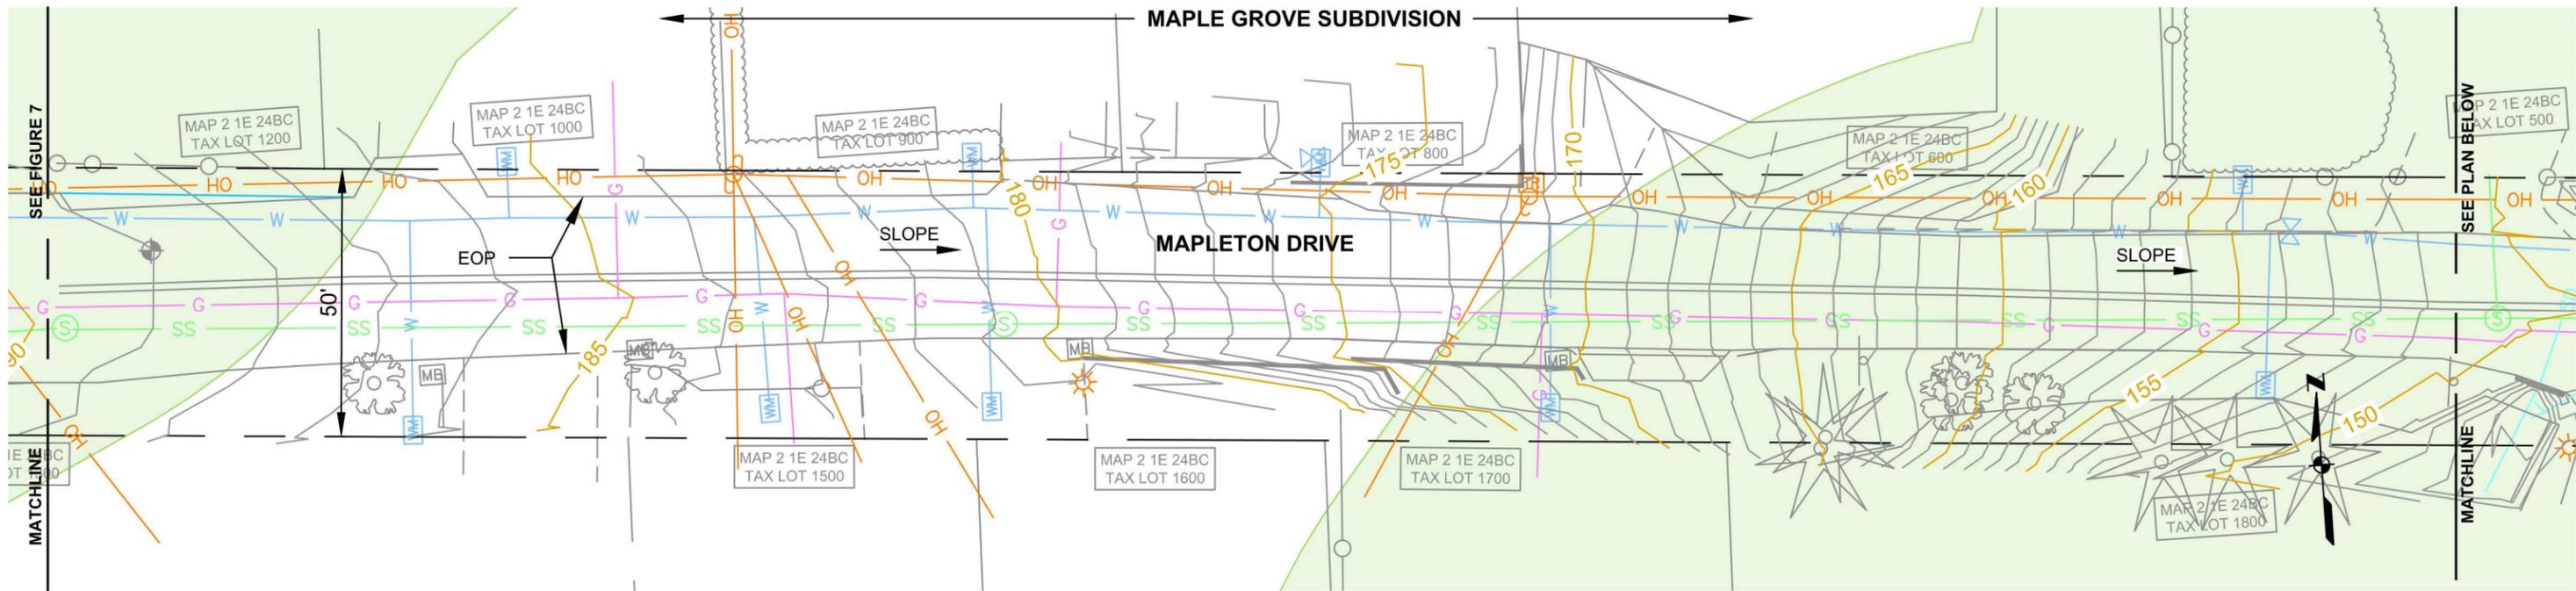

0 15 30
APPROXIMATE SCALE IN FEET
PLAN

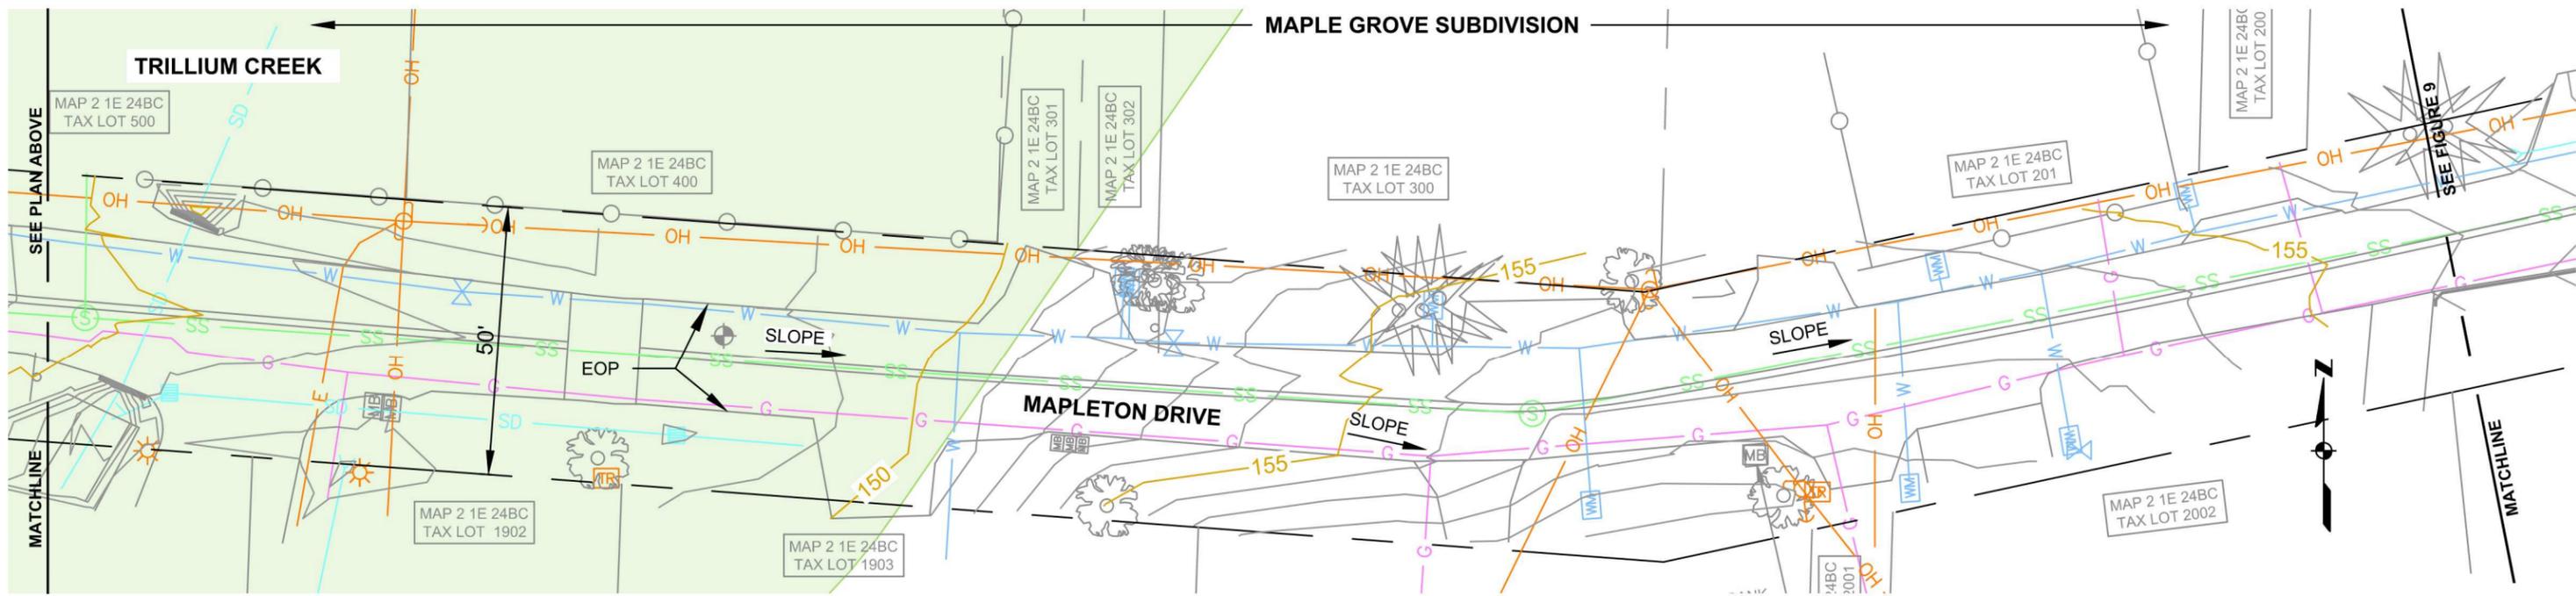

0 15 30
APPROXIMATE SCALE IN FEET
PLAN

DATA SOURCE: CITY OF WEST LINN GIS
THIS PRODUCT IS FOR INFORMATIONAL PURPOSES AND MAY NOT HAVE BEEN PREPARED FOR, OR SUITABLE FOR LEGAL, ENGINEERING, OR SURVEYING PURPOSES. USERS OF THIS INFORMATION SHOULD REVIEW OR CONSULT THE PRIMARY DATA AND INFORMATION SOURCES TO ASCERTAIN THE USABILITY OF THE INFORMATION.

LEGEND

- E — ELECTRICAL (UNDERGROUND)
- G — GAS
- OH — OVERHEAD POWER
- — PROPERTY LINE / RIGHT-OF-WAY LINE
- SS — SANITARY SEWER
- SD — STORM DRAIN
- T — TELEPHONE
- W — WATER
- 190 — MAJOR CONTOUR
- — MINOR CONTOUR
- WATER RESOURCE AREA (WRA)
- SLOPE — EXISTING DRAINAGE PATTERN
- B — BUS STOP

OWNER:
CITY OF LAKE OSWEGO
380 A AVENUE
LAKE OSWEGO, OR 97034
(503) 635-0270


ENGINEER:
KENNEDY/JENKS CONSULTANTS
200 SW MARKET, SUITE 500
PORTLAND, OR 97201
(503) 295-4911

- NOTES:**
- ALL OF THE EXISTING SLOPES ALONG THE ALIGNMENT SHOWN ON THIS SHEET ARE LESS THAN 15 PERCENT.
 - THERE ARE NO BUS STOPS, BIKEWAYS, OR PEDESTRIAN PATHS ALONG MAPLETON DRIVE.
 - THERE ARE NO GOAL 5 RESOURCES ALONG THE PROJECT LIMITS SHOWN ON THIS SHEET.
 - ALL WATER RESOURCE AREAS ARE DRAINAGE WAYS AND DEFINED AS TYPE II LANDS, EXCEPT THAT ALL LAND IN THE 100-YEAR FLOOD PLAIN IS TYPE I LAND.


Kennedy/Jenks Consultants

**LAKE OSWEGO-TIGARD WATER PARTNERSHIP
FINISHED WATER PIPELINE (FWP)
AND RAW WATER PIPELINE (RWP)
CITY OF WEST LINN - LAND USE PERMIT**

**EXISTING CONDITIONS MAP
AND SITE ANALYSIS**

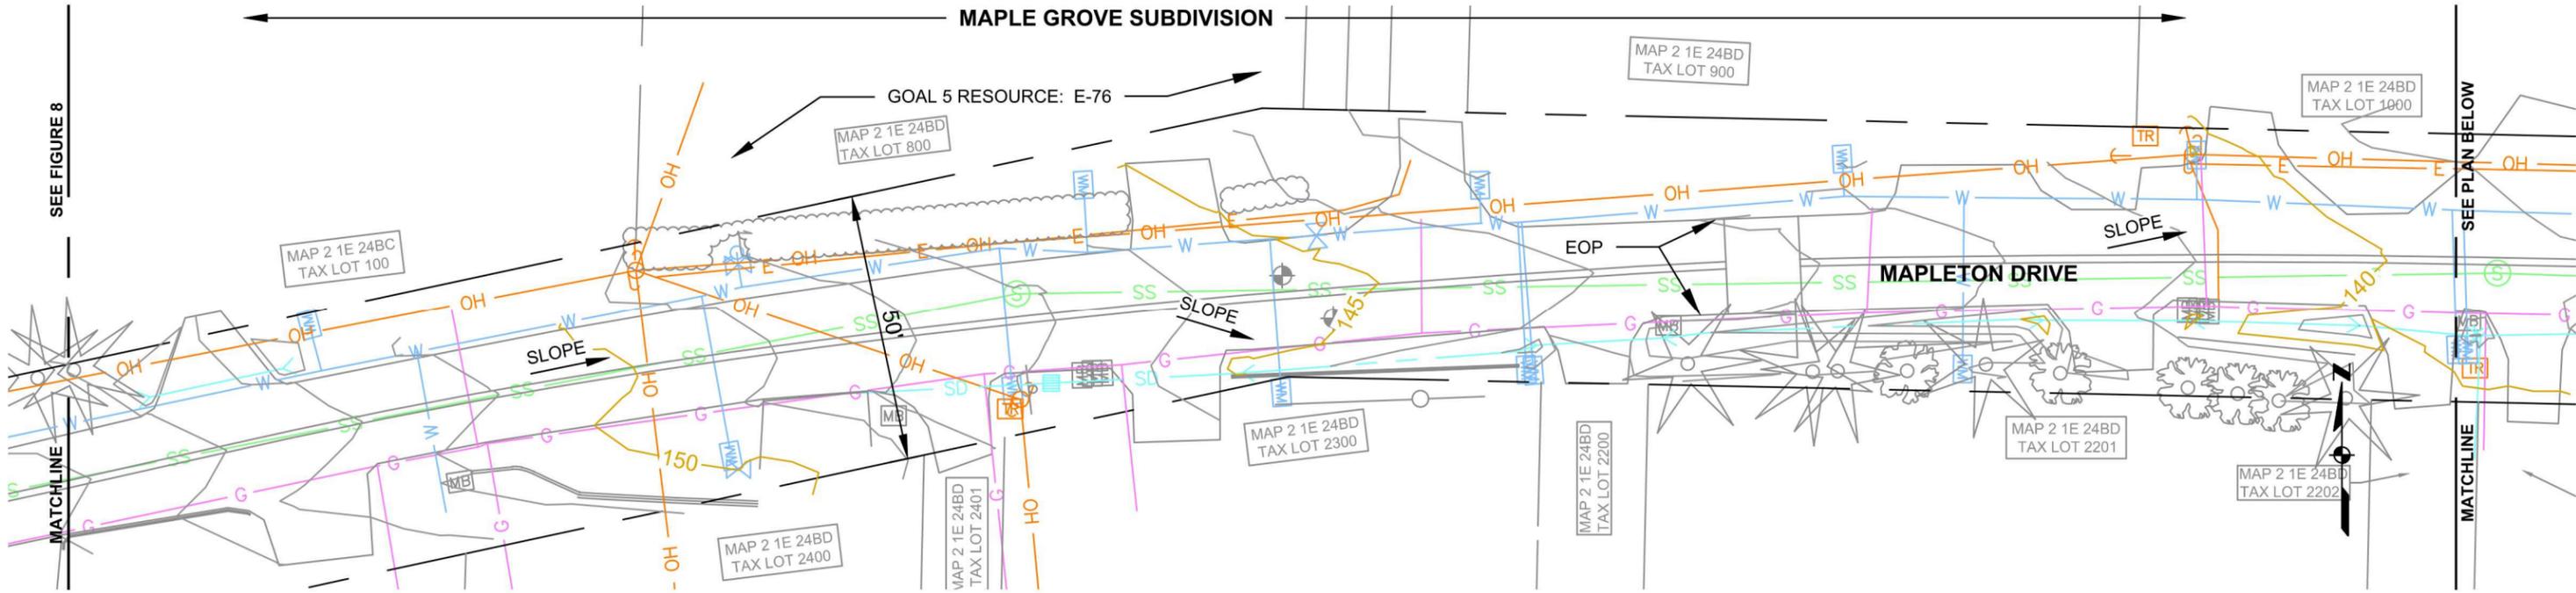

0 15 30
APPROXIMATE SCALE IN FEET
PLAN

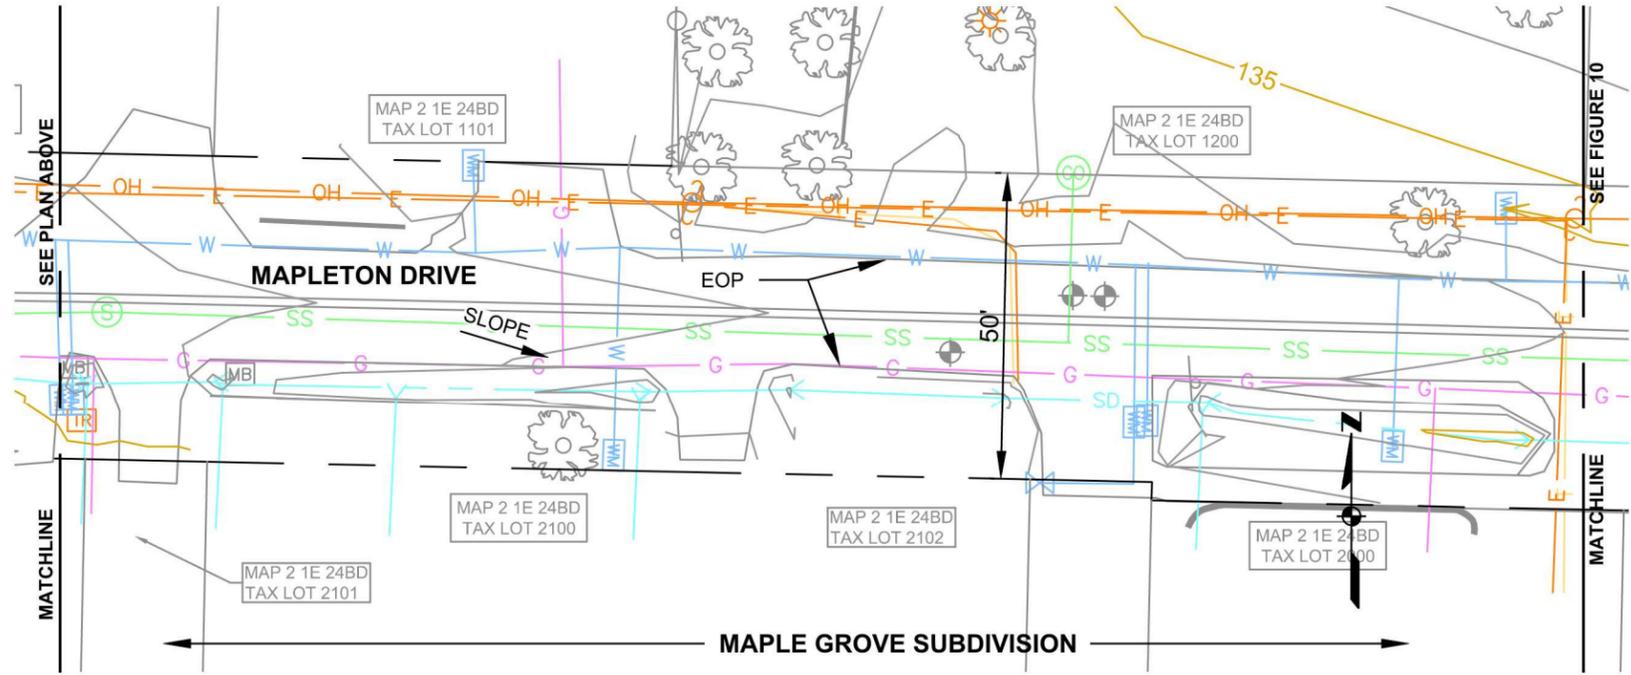

0 15 30
APPROXIMATE SCALE IN FEET
PLAN

DATA SOURCE: CITY OF WEST LINN GIS
THIS PRODUCT IS FOR INFORMATIONAL PURPOSES AND MAY NOT HAVE BEEN PREPARED FOR, OR SUITABLE FOR LEGAL, ENGINEERING, OR SURVEYING PURPOSES. USERS OF THIS INFORMATION SHOULD REVIEW OR CONSULT THE PRIMARY DATA AND INFORMATION SOURCES TO ASCERTAIN THE USABILITY OF THE INFORMATION.

LEGEND

- E — ELECTRICAL (UNDERGROUND)
- G — GAS
- OH — OVERHEAD POWER
- — PROPERTY LINE / RIGHT-OF-WAY LINE
- SS — SANITARY SEWER
- SD — STORM DRAIN
- T — TELEPHONE
- W — WATER
- 190 — MAJOR CONTOUR
- — MINOR CONTOUR
- ◻ WATER RESOURCE AREA (WRA)
- SLOPE — EXISTING DRAINAGE PATTERN

OWNER:
CITY OF LAKE OSWEGO
380 A AVENUE
LAKE OSWEGO, OR 97034
(503) 635-0270


ENGINEER:
KENNEDY/JENKS CONSULTANTS
200 SW MARKET, SUITE 500
PORTLAND, OR 97201
(503) 295-4911

- NOTES:**
- ALL OF THE EXISTING SLOPES ALONG THE ALIGNMENT SHOWN ON THIS SHEET ARE LESS THAN 15 PERCENT.
 - THERE ARE NO BUS STOPS, BIKEWAYS, OR PEDESTRIAN PATHS ALONG MAPLETON DRIVE.
 - ALL WATER RESOURCE AREAS ARE DRAINAGE WAYS AND DEFINED AS TYPE II LANDS, EXCEPT THAT ALL LAND IN THE 100-YEAR FLOOD PLAIN IS TYPE I LAND.

Kennedy/Jenks Consultants

LAKE OSWEGO-TIGARD WATER PARTNERSHIP
FINISHED WATER PIPELINE (FWP)
AND RAW WATER PIPELINE (RWP)
CITY OF WEST LINN - LAND USE PERMIT

**EXISTING CONDITIONS MAP
AND SITE ANALYSIS**

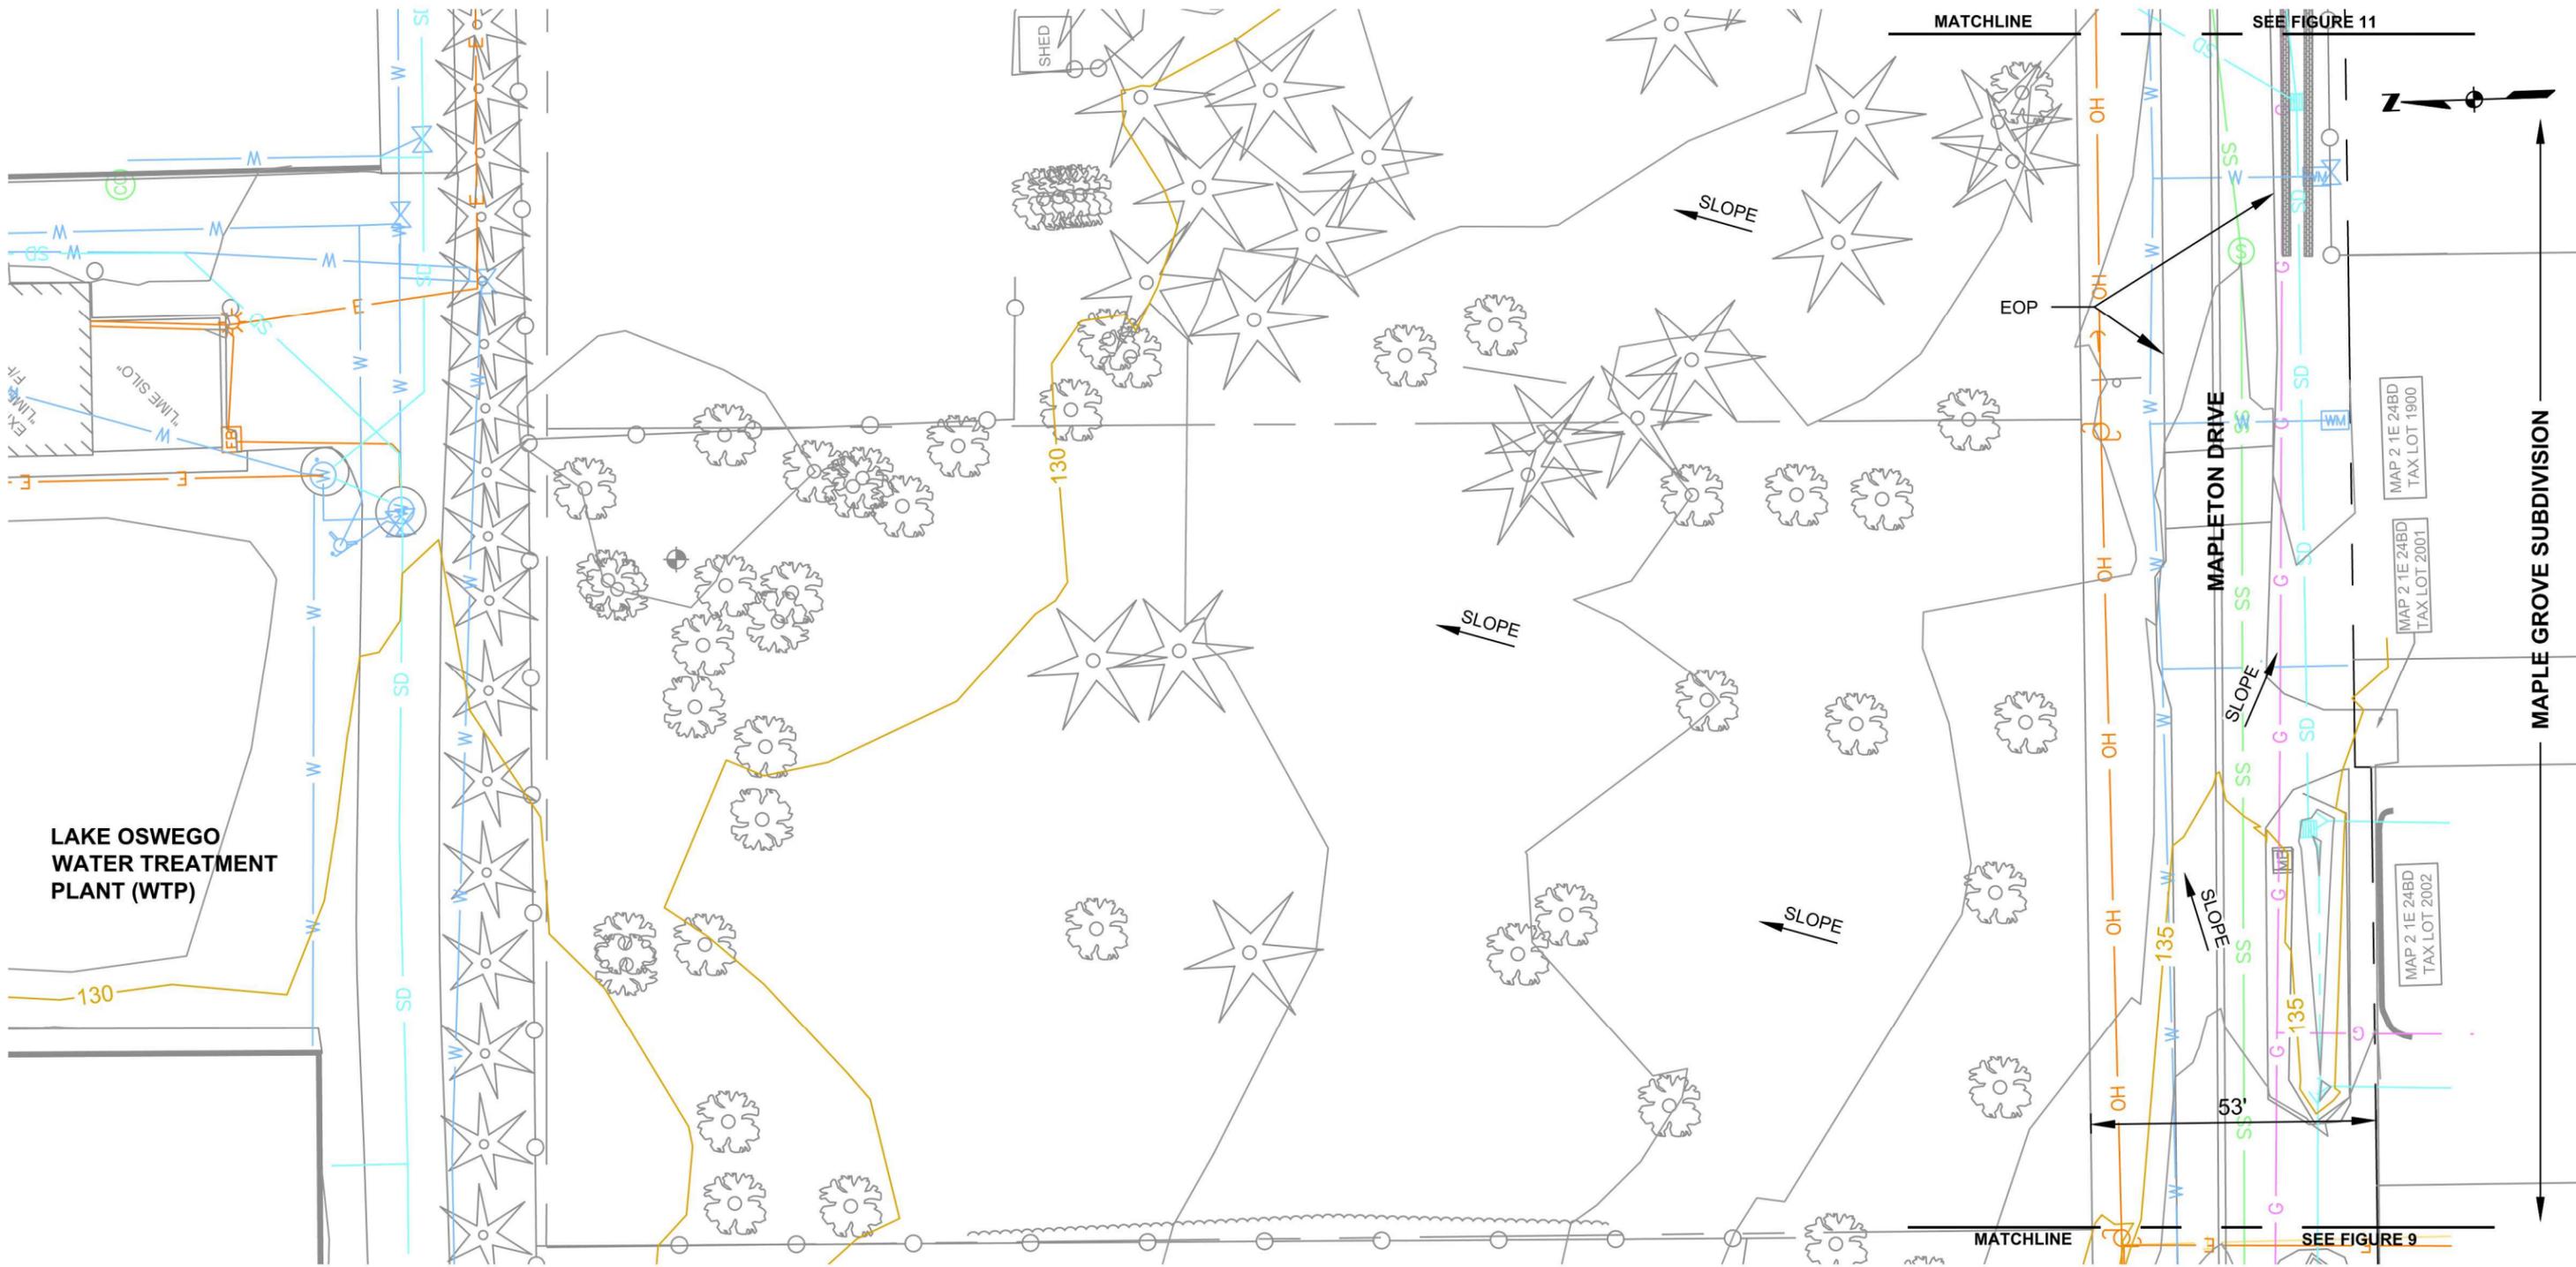

LEGEND

- E — ELECTRICAL (UNDERGROUND)
- G — GAS
- OH — OVERHEAD POWER
- — PROPERTY LINE / RIGHT-OF-WAY LINE
- SS — SANITARY SEWER
- SD — STORM DRAIN
- T — TELEPHONE
- W — WATER
- 190 — MAJOR CONTOUR
- — MINOR CONTOUR
- WATER RESOURCE AREA (WRA)
- SLOPE — EXISTING DRAINAGE PATTERN



PLAN

DATA SOURCE: CITY OF WEST LINN GIS
THIS PRODUCT IS FOR INFORMATIONAL PURPOSES AND MAY NOT HAVE BEEN PREPARED FOR, OR SUITABLE FOR LEGAL, ENGINEERING, OR SURVEYING PURPOSES. USERS OF THIS INFORMATION SHOULD REVIEW OR CONSULT THE PRIMARY DATA AND INFORMATION SOURCES TO ASCERTAIN THE USABILITY OF THE INFORMATION.

OWNER:
CITY OF LAKE OSWEGO
380 A AVENUE
LAKE OSWEGO, OR 97034
(503) 635-0270

ENGINEER:
KENNEDY/JENKS CONSULTANTS
200 SW MARKET, SUITE 500
PORTLAND, OR 97201
(503) 295-4911



NOTES:

1. ALL OF THE EXISTING SLOPES ALONG THE ALIGNMENT SHOWN ON THIS SHEET ARE LESS THAN 15 PERCENT.
2. THERE ARE NO BUS STOPS, BIKEWAYS, OR PEDESTRIAN PATHS ALONG MAPLETON DRIVE.
3. THERE ARE NO GOAL 5 RESOURCES ALONG THE PROJECT LIMITS SHOWN ON THIS SHEET.
4. ALL WATER RESOURCE AREAS ARE DRAINAGE WAYS AND DEFINED AS TYPE II LANDS, EXCEPT THAT ALL LAND IN THE 100-YEAR FLOOD PLAIN IS TYPE I LAND.

Kennedy/Jenks Consultants

LAKE OSWEGO-TIGARD WATER PARTNERSHIP
FINISHED WATER PIPELINE (FWP)
AND RAW WATER PIPELINE (RWP)
CITY OF WEST LINN - LAND USE PERMIT

**EXISTING CONDITIONS MAP
AND SITE ANALYSIS**

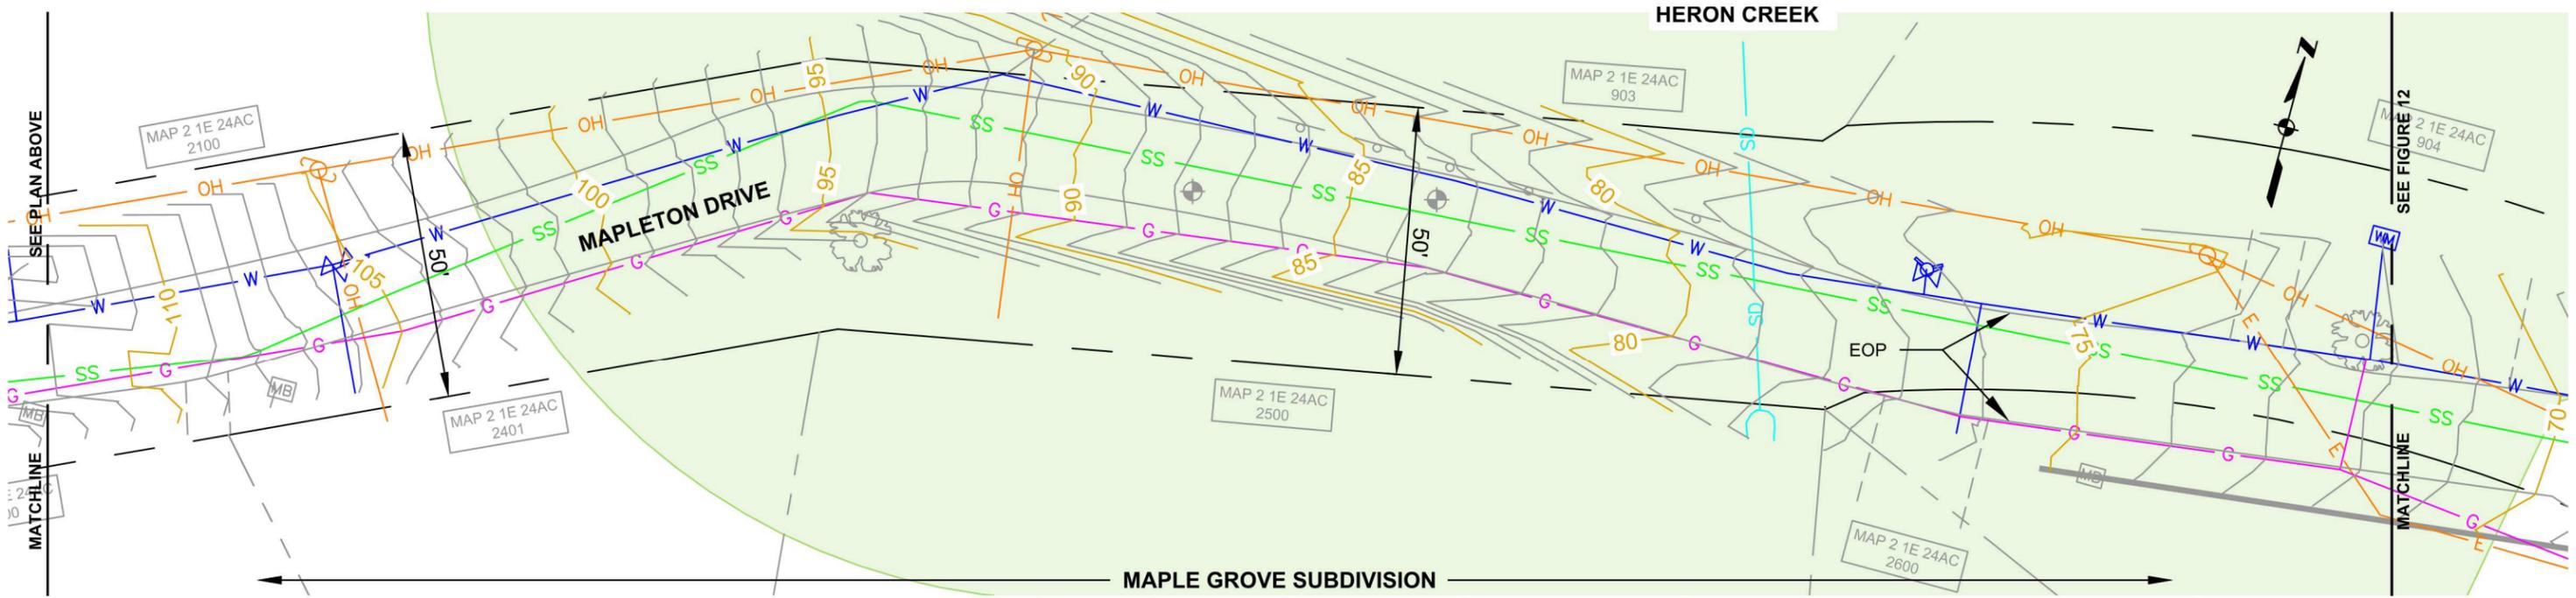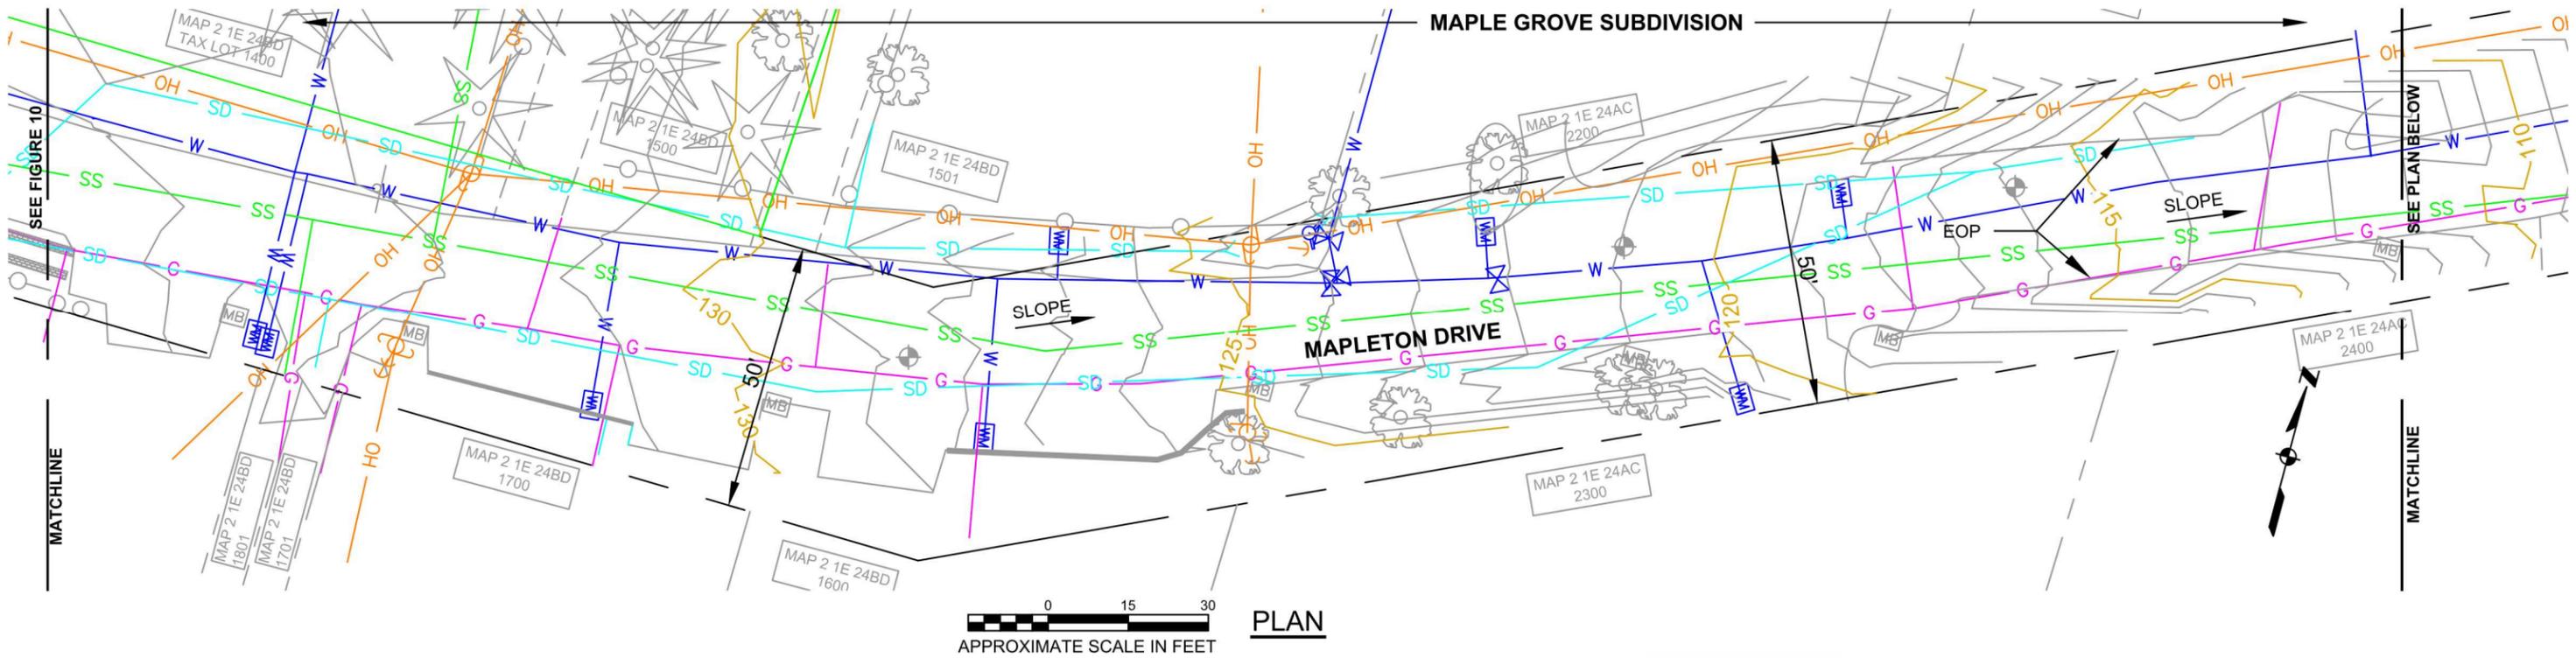

LEGEND

- E — ELECTRICAL (UNDERGROUND)
- G — GAS
- OH — OVERHEAD POWER
- — PROPERTY LINE / RIGHT-OF-WAY LINE
- SS — SANITARY SEWER
- SD — STORM DRAIN
- T — TELEPHONE
- W — WATER
- 190 — MAJOR CONTOUR
- — MINOR CONTOUR
- WATER RESOURCE AREA (WRA)
- SLOPE — EXISTING DRAINAGE PATTERN

OWNER:
 CITY OF LAKE OSWEGO
 380 A AVENUE
 LAKE OSWEGO, OR 97034
 (503) 635-0270

ENGINEER:
 KENNEDY/JENKS CONSULTANTS
 200 SW MARKET, SUITE 500
 PORTLAND, OR 97201
 (503) 295-4911


- NOTES:**
1. ALL OF THE EXISTING SLOPES ALONG THE ALIGNMENT SHOWN ON THIS SHEET ARE LESS THAN 15 PERCENT.
 2. THERE ARE NO BUS STOPS, BIKEWAYS, OR PEDESTRIAN PATHS ALONG MAPLETON DRIVE.
 3. THERE ARE NO GOAL 5 RESOURCES ALONG THE PROJECT LIMITS SHOWN ON THIS SHEET.
 4. ALL WATER RESOURCE AREAS ARE DRAINAGE WAYS AND DEFINED AS TYPE II LANDS, EXCEPT THAT ALL LAND IN THE 100-YEAR FLOOD PLAIN IS TYPE I LAND.

DATA SOURCE: CITY OF WEST LINN GIS
 THIS PRODUCT IS FOR INFORMATIONAL PURPOSES AND MAY NOT HAVE BEEN PREPARED FOR, OR SUITABLE FOR LEGAL, ENGINEERING, OR SURVEYING PURPOSES. USERS OF THIS INFORMATION SHOULD REVIEW OR CONSULT THE PRIMARY DATA AND INFORMATION SOURCES TO ASCERTAIN THE USABILITY OF THE INFORMATION.


Kennedy/Jenks Consultants

**LAKE OSWEGO-TIGARD WATER PARTNERSHIP
 FINISHED WATER PIPELINE (FWP)
 AND RAW WATER PIPELINE (RWP)
 CITY OF WEST LINN - LAND USE PERMIT**

**EXISTING CONDITIONS MAP
 AND SITE ANALYSIS**

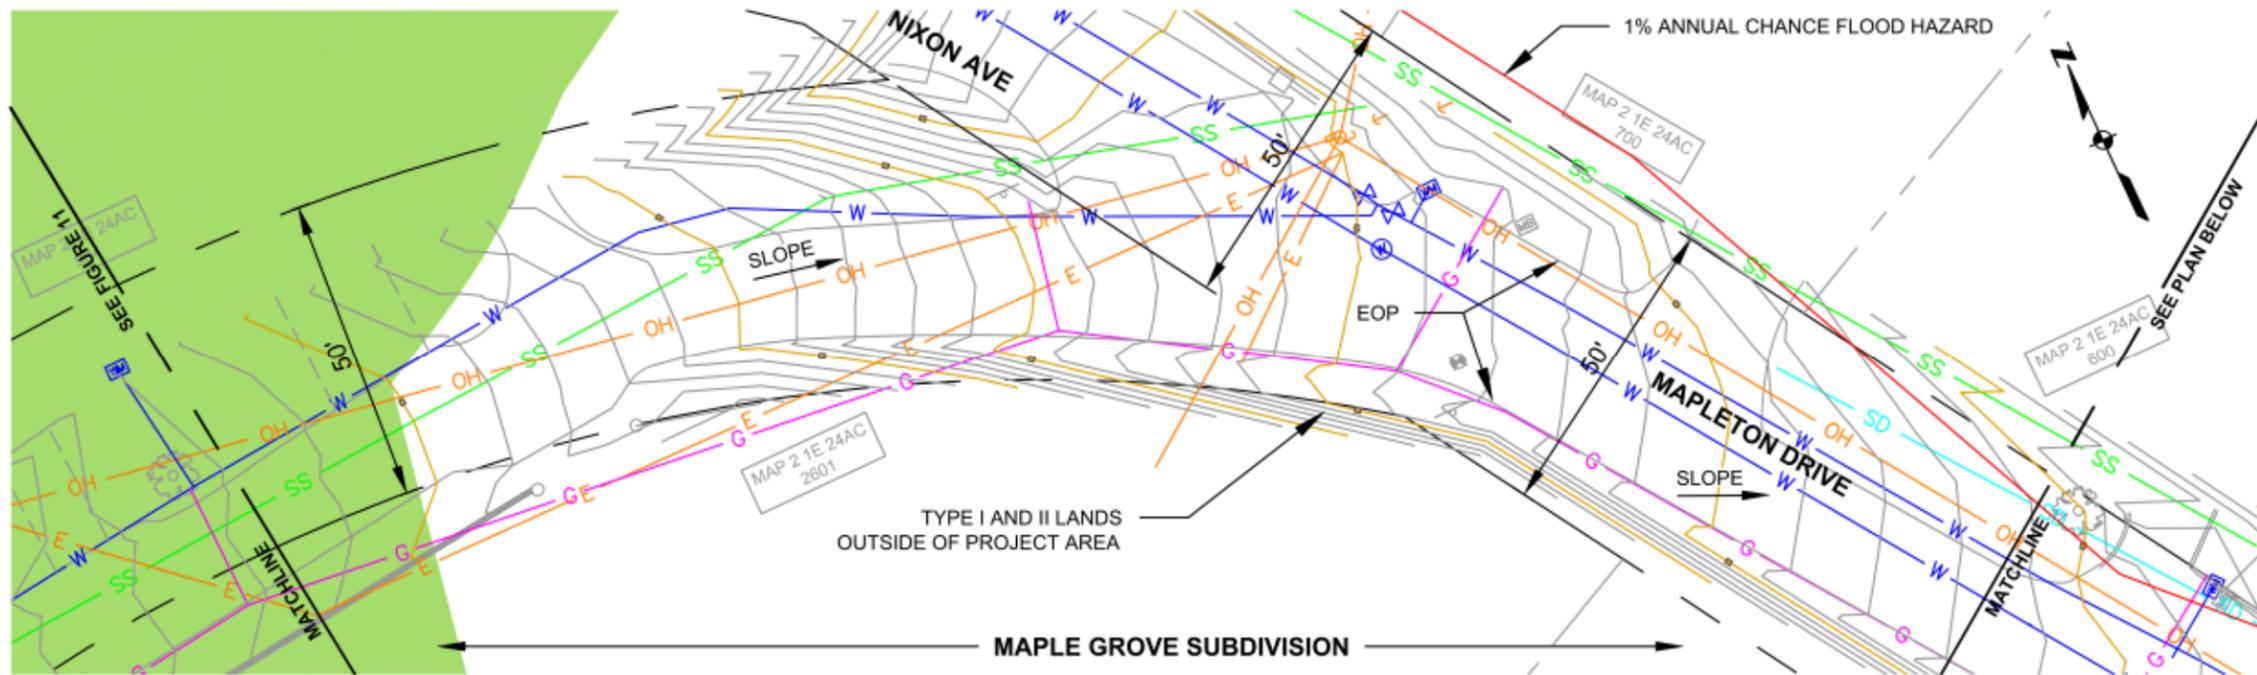

0 15 30
APPROXIMATE SCALE IN FEET
PLAN

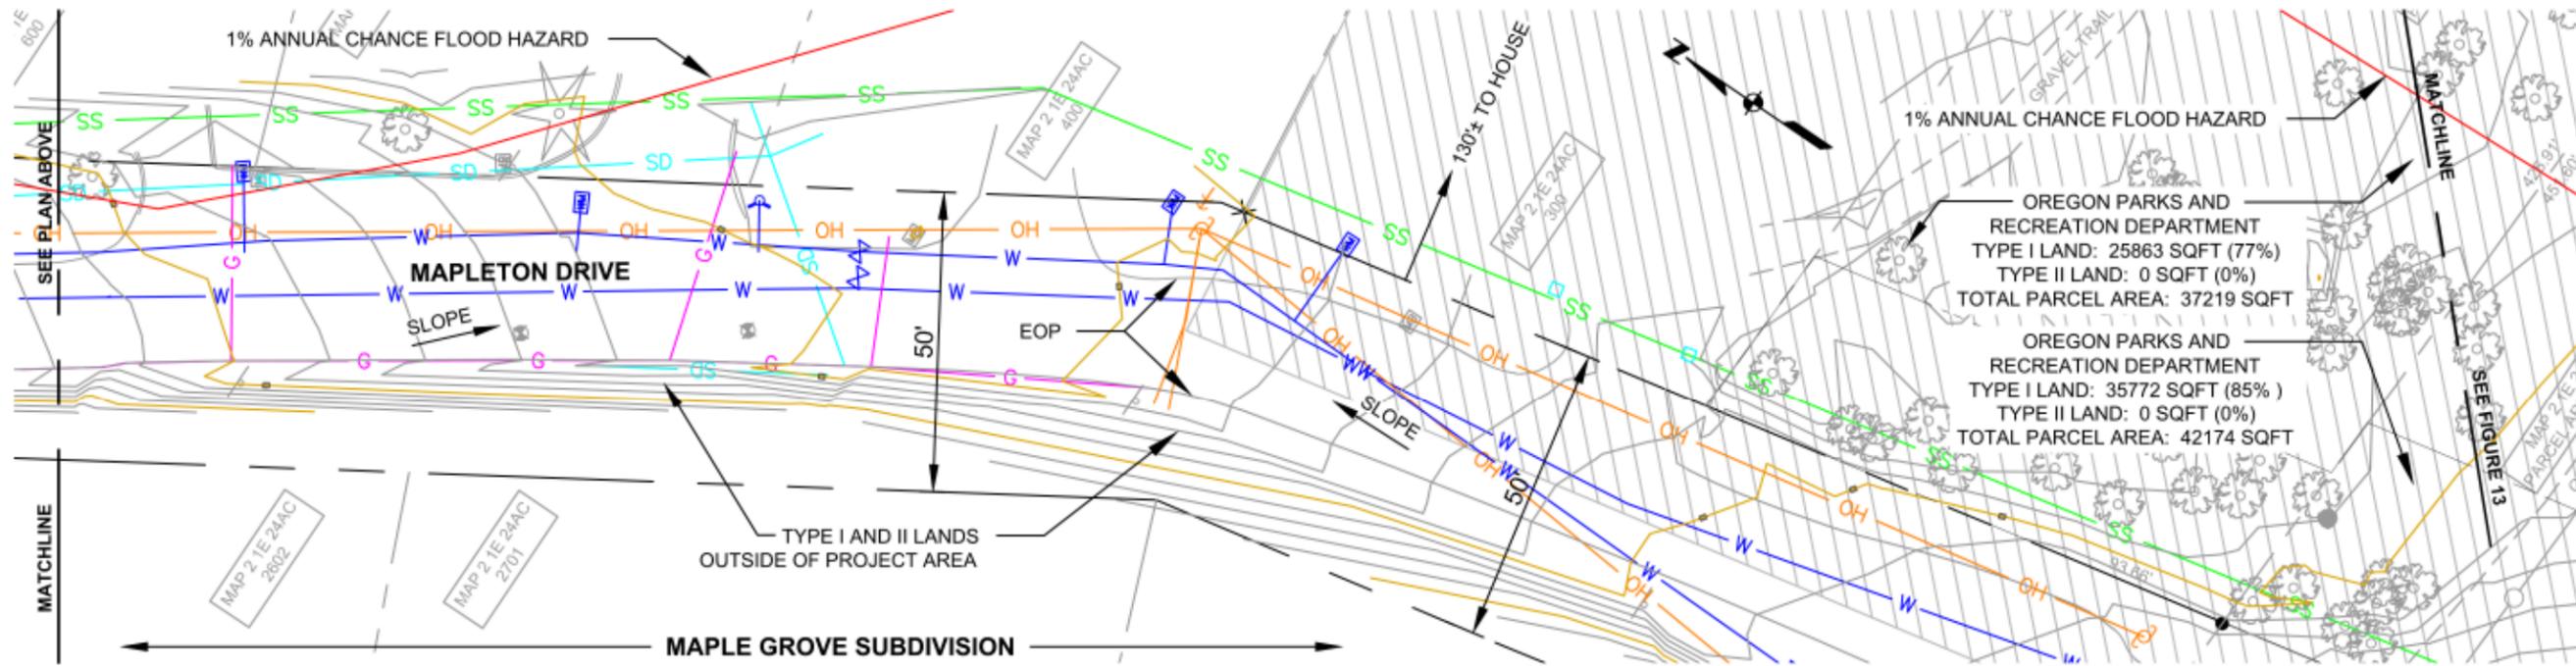

0 15 30
APPROXIMATE SCALE IN FEET
PLAN

DATA SOURCE: CITY OF WEST LINN GIS
THIS PRODUCT IS FOR INFORMATIONAL PURPOSES AND MAY NOT HAVE BEEN PREPARED FOR, OR SUITABLE FOR LEGAL, ENGINEERING, OR SURVEYING PURPOSES. USERS OF THIS INFORMATION SHOULD REVIEW OR CONSULT THE PRIMARY DATA AND INFORMATION SOURCES TO ASCERTAIN THE USABILITY OF THE INFORMATION.

LEGEND

- E — ELECTRICAL (UNDERGROUND)
- G — GAS
- OH — OVERHEAD POWER
- — PROPERTY LINE / RIGHT-OF-WAY LINE
- SS — SANITARY SEWER
- SD — STORM DRAIN
- T — TELEPHONE
- W — WATER
- 190 — MAJOR CONTOUR
- — MINOR CONTOUR
- — FIRM LINES (FEMA)
- WATER RESOURCE AREA (WRA)
- GREENWAY
- — SLOPE
- — EXISTING DRAINAGE PATTERN

OWNER:
CITY OF LAKE OSWEGO
380 A AVENUE
LAKE OSWEGO, OR 97034
(503) 635-0270

ENGINEER:
KENNEDY/JENKS CONSULTANTS
200 SW MARKET, SUITE 500
PORTLAND, OR 97201
(503) 295-4911


- NOTE:**
1. ALL OF THE EXISTING SLOPES ALONG THE ALIGNMENT SHOWN ON THIS SHEET ARE LESS THAN 15 PERCENT.
 2. THERE ARE NO BUS STOPS, BIKEWAYS, OR PEDESTRIAN PATHS ALONG MAPLETON DRIVE.
 3. THERE ARE NO GOAL 5 RESOURCES ALONG THE PROJECT LIMITS SHOWN ON THIS SHEET.
 4. ALL WATER RESOURCE AREAS ARE DRAINAGE WAYS AND DEFINED AS TYPE II LANDS, EXCEPT THAT ALL LAND IN THE 100-YEAR FLOOD PLAIN IS TYPE I LAND.

Kennedy/Jenks Consultants

**LAKE OSWEGO-TIGARD WATER PARTNERSHIP
FINISHED WATER PIPELINE (FWP)
AND RAW WATER PIPELINE (RWP)
CITY OF WEST LINN - LAND USE PERMIT**

**EXISTING CONDITIONS MAP
AND SITE ANALYSIS**

P:\cad\11191016.10_LOTWP-Raw\Wtr1-Sheets\08-LandUsePermit\WEST_LINN\UP-WEST_LINN-FIG_13-ExtgCond.dwg
 6/23/2012 4:26 PM
 AARON EDER

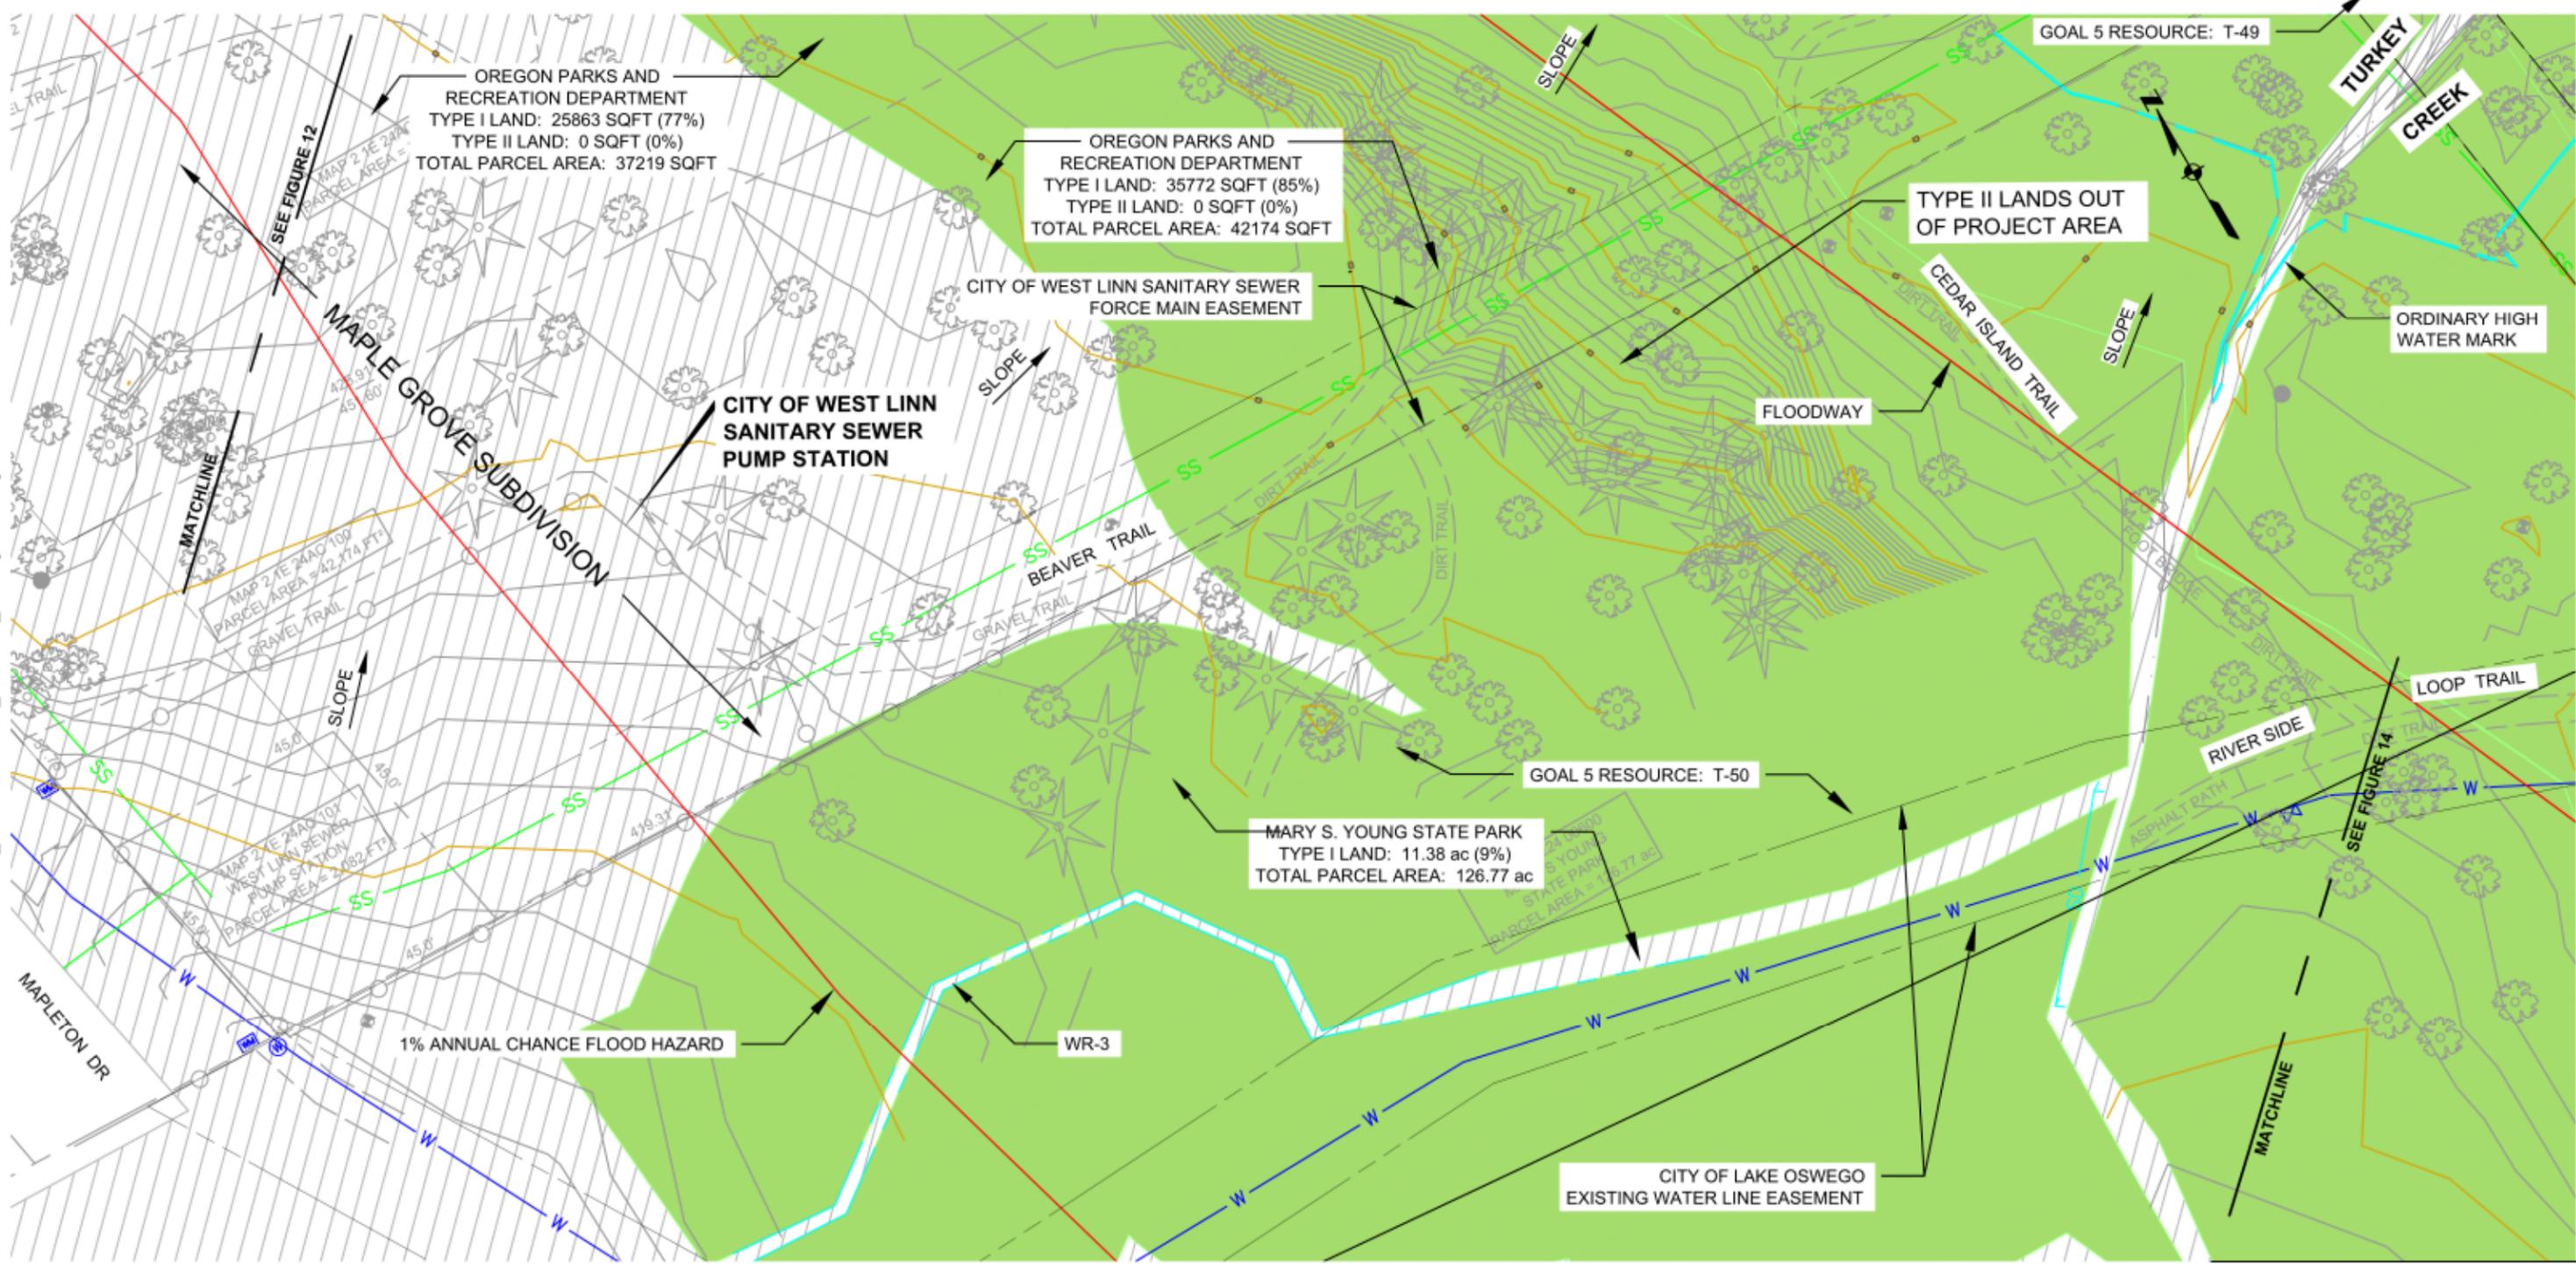

PLAN

DATA SOURCE: CITY OF WEST LINN GIS
 THIS PRODUCT IS FOR INFORMATIONAL PURPOSES AND MAY NOT HAVE BEEN PREPARED FOR, OR SUITABLE FOR LEGAL, ENGINEERING, OR SURVEYING PURPOSES. USERS OF THIS INFORMATION SHOULD REVIEW OR CONSULT THE PRIMARY DATA AND INFORMATION SOURCES TO ASCERTAIN THE USABILITY OF THE INFORMATION.

LEGEND

- E — ELECTRICAL (UNDERGROUND)
 - G — GAS
 - OH — OVERHEAD POWER
 - — PROPERTY LINE / RIGHT-OF-WAY LINE
 - SS — SANITARY SEWER
 - SD — STORM DRAIN
 - T — TELEPHONE
 - W — WATER
 - 190 — MAJOR CONTOUR
 - — MINOR CONTOUR
 - — FIRM LINES (FEMA)
-
- WATER RESOURCE AREA (WRA)
 - GREENWAY
 - EXISTING DRAINAGE PATTERN
 - SLOPE**

OWNER:
 CITY OF LAKE OSWEGO
 380 A AVENUE
 LAKE OSWEGO, OR 97034
 (503) 635-0270


ENGINEER:
 KENNEDY/JENKS CONSULTANTS
 200 SW MARKET, SUITE 500
 PORTLAND, OR 97201
 (503) 295-4911

- NOTES:**
- ALL OF THE EXISTING SLOPES ALONG THE ALIGNMENT SHOWN ON THIS SHEET ARE LESS THAN 15 PERCENT, WITH THE EXCEPTION OF THE AREA CIRCLED (30 PERCENT).
 - THERE ARE NO BUS STOPS, BIKEWAYS, OR PEDESTRIAN PATHS ALONG THE PROJECT LIMITS SHOWN ON THIS SHEET.
 - ALL WATER RESOURCE AREAS ARE DRAINAGE WAYS AND DEFINED AS TYPE II LANDS, EXCEPT THAT ALL LAND IN THE 100-YEAR FLOOD PLAIN IS TYPE I LAND.

Kennedy/Jenks Consultants

**LAKE OSWEGO-TIGARD WATER PARTNERSHIP
 FINISHED WATER PIPELINE (FWP)
 AND RAW WATER PIPELINE (RWP)
 CITY OF WEST LINN - LAND USE PERMIT**

**EXISTING CONDITIONS MAP
 AND SITE ANALYSIS**

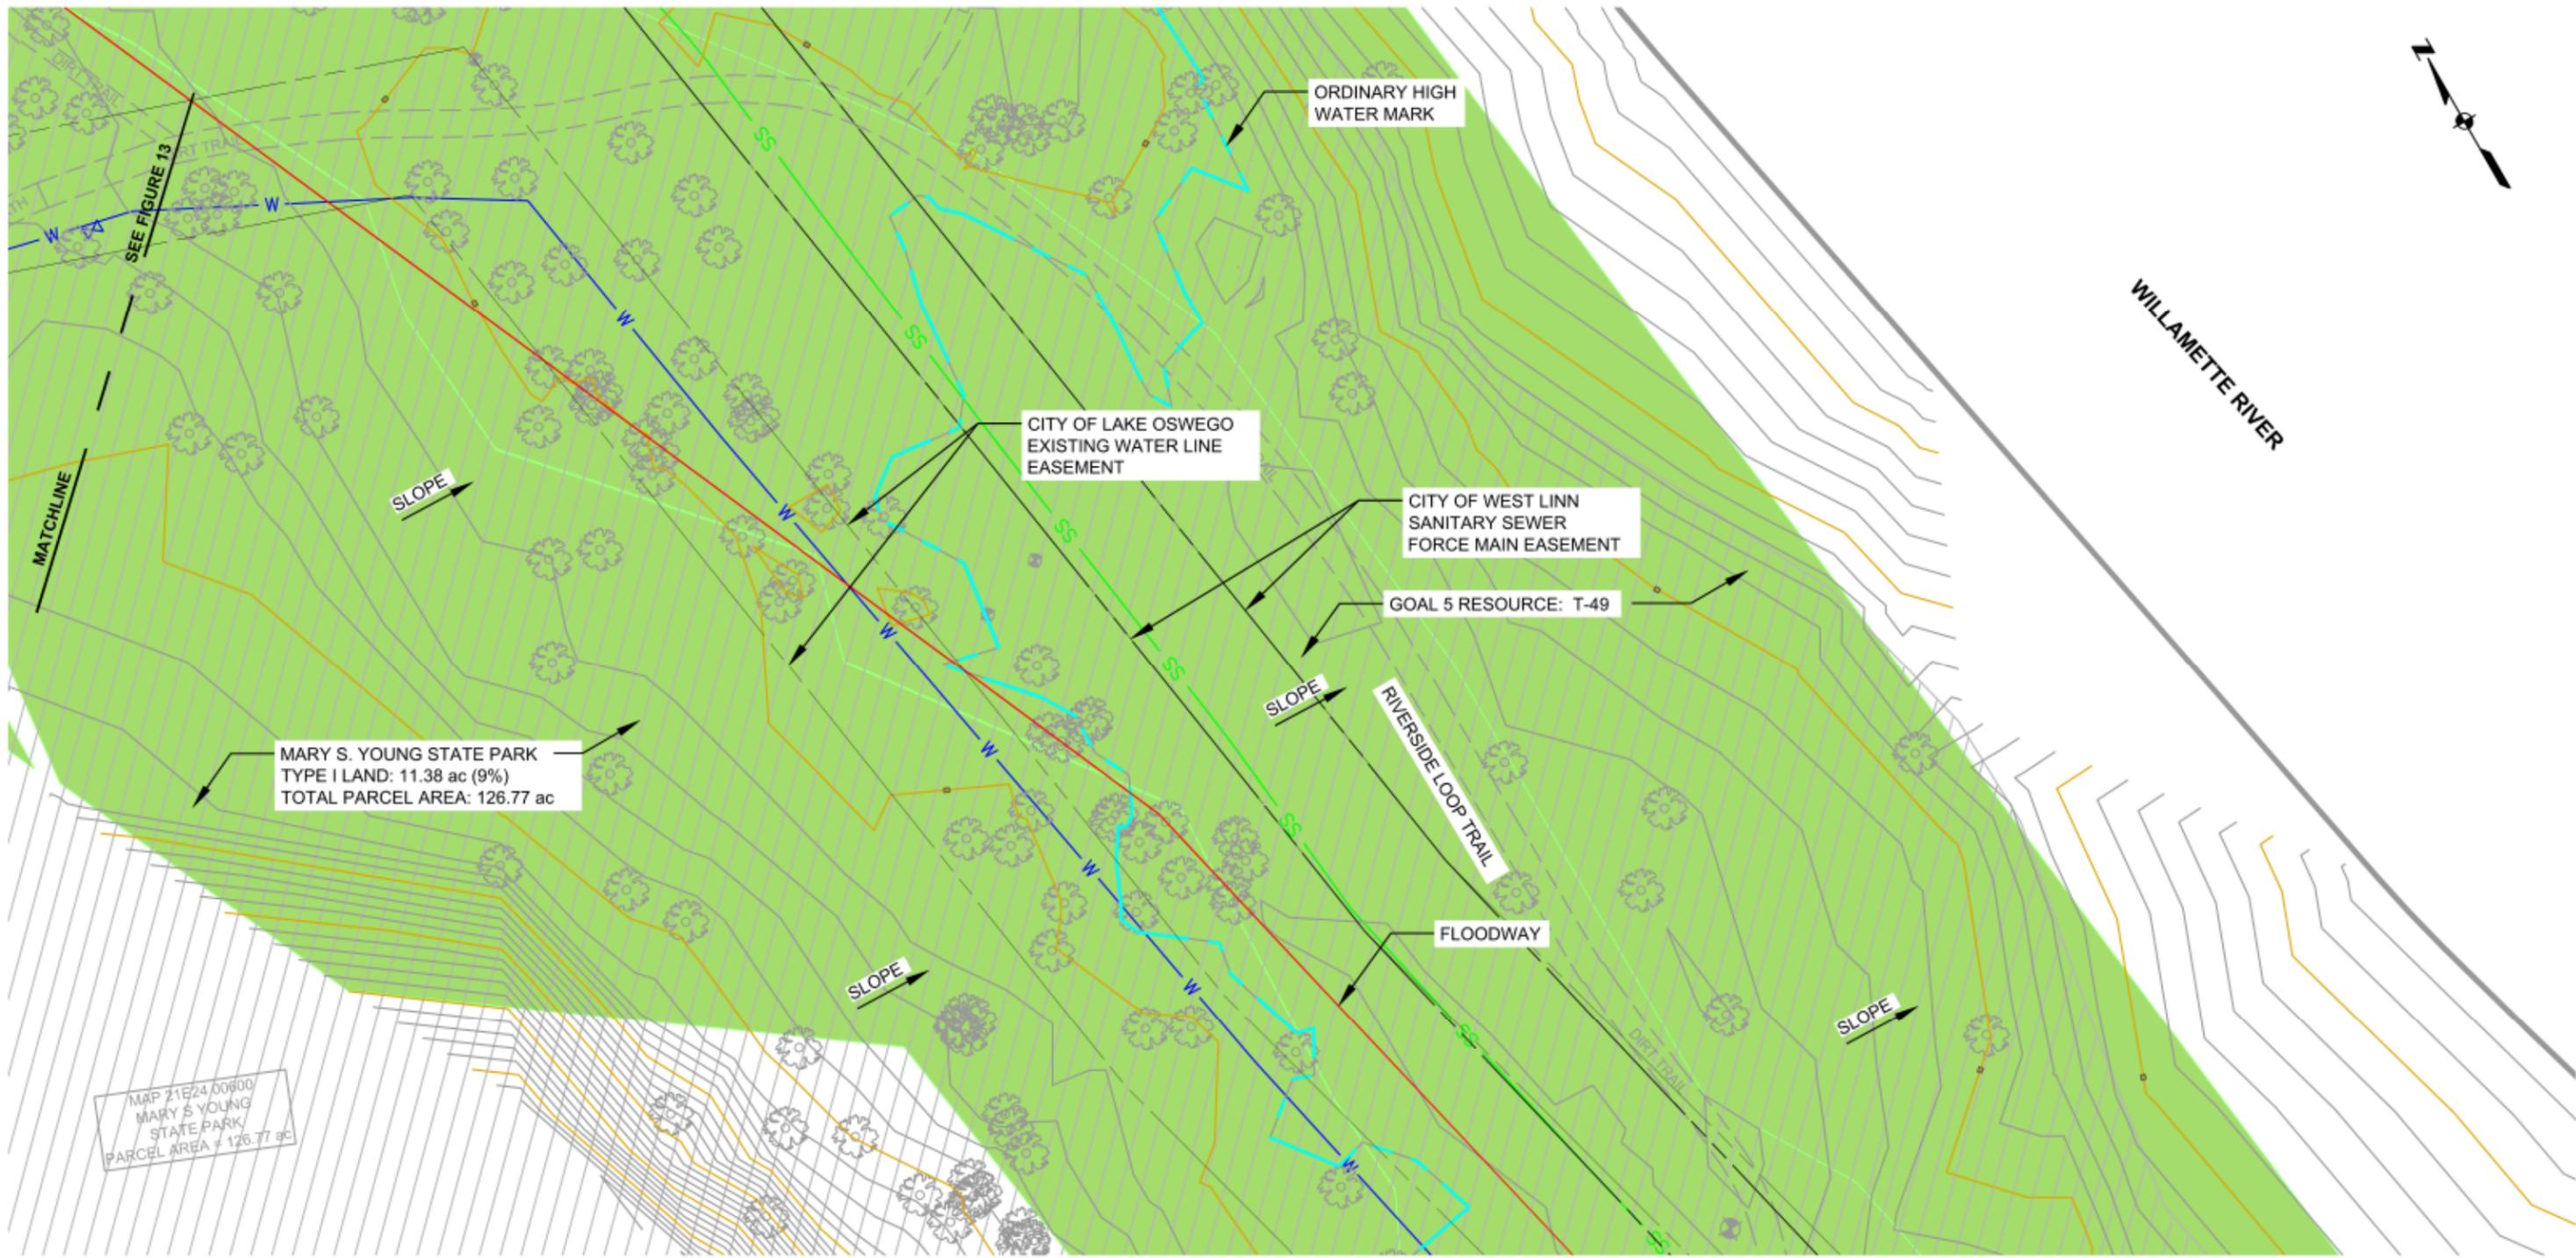

MAP 21E24 00600
MARY S YOUNG
STATE PARK
PARCEL AREA = 126.77 ac



PLAN

DATA SOURCE: CITY OF WEST LINN GIS
THIS PRODUCT IS FOR INFORMATIONAL PURPOSES AND MAY NOT HAVE BEEN PREPARED FOR, OR SUITABLE FOR LEGAL, ENGINEERING, OR SURVEYING PURPOSES. USERS OF THIS INFORMATION SHOULD REVIEW OR CONSULT THE PRIMARY DATA AND INFORMATION SOURCES TO ASCERTAIN THE USABILITY OF THE INFORMATION.

LEGEND

- E — ELECTRICAL (UNDERGROUND)
 - G — GAS
 - OH — OVERHEAD POWER
 - - - — PROPERTY LINE / RIGHT-OF-WAY LINE
 - SS — SANITARY SEWER
 - SD — STORM DRAIN
 - T — TELEPHONE
 - W — WATER
 - 190 — MAJOR CONTOUR
 - — MINOR CONTOUR
 - — FIRM LINES (FEMA)
-
- WATER RESOURCE AREA (WRA)
 - GREENWAY
 - EXISTING DRAINAGE PATTERN
 - SLOPE

OWNER:
CITY OF LAKE OSWEGO
380 A AVENUE
LAKE OSWEGO, OR 97034
(503) 635-0270

ENGINEER:
KENNEDY/JENKS CONSULTANTS
200 SW MARKET, SUITE 500
PORTLAND, OR 97201
(503) 295-4911


- NOTES:**
1. ALL OF THE EXISTING SLOPES ALONG THE ALIGNMENT SHOWN ON THIS SHEET ARE LESS THAN 15 PERCENT.
 2. THERE ARE NO BUS STOPS, BIKEWAYS, OR PEDESTRIAN PATHS ALONG THE PROJECT LIMITS SHOWN ON THIS SHEET
 3. ALL WATER RESOURCE AREAS ARE DRAINAGE WAYS AND DEFINED AS TYPE II LANDS, EXCEPT THAT ALL LAND IN THE 100-YEAR FLOOD PLAIN IS TYPE I LAND.

Kennedy/Jenks Consultants


**LAKE OSWEGO-TIGARD WATER PARTNERSHIP
FINISHED WATER PIPELINE (FWP)
AND RAW WATER PIPELINE (RWP)
CITY OF WEST LINN - LAND USE PERMIT**

**EXISTING CONDITIONS MAP
AND SITE ANALYSIS**

P:\cad\11\191016.10_LOTWP-RawWtr1-Sheets\08-LandUserPermit\WEST_LINNUP-WEST_LINN-FIG_15-SitePlan.dwg 6/22/2012 5:51 PM STAN LASSELLE

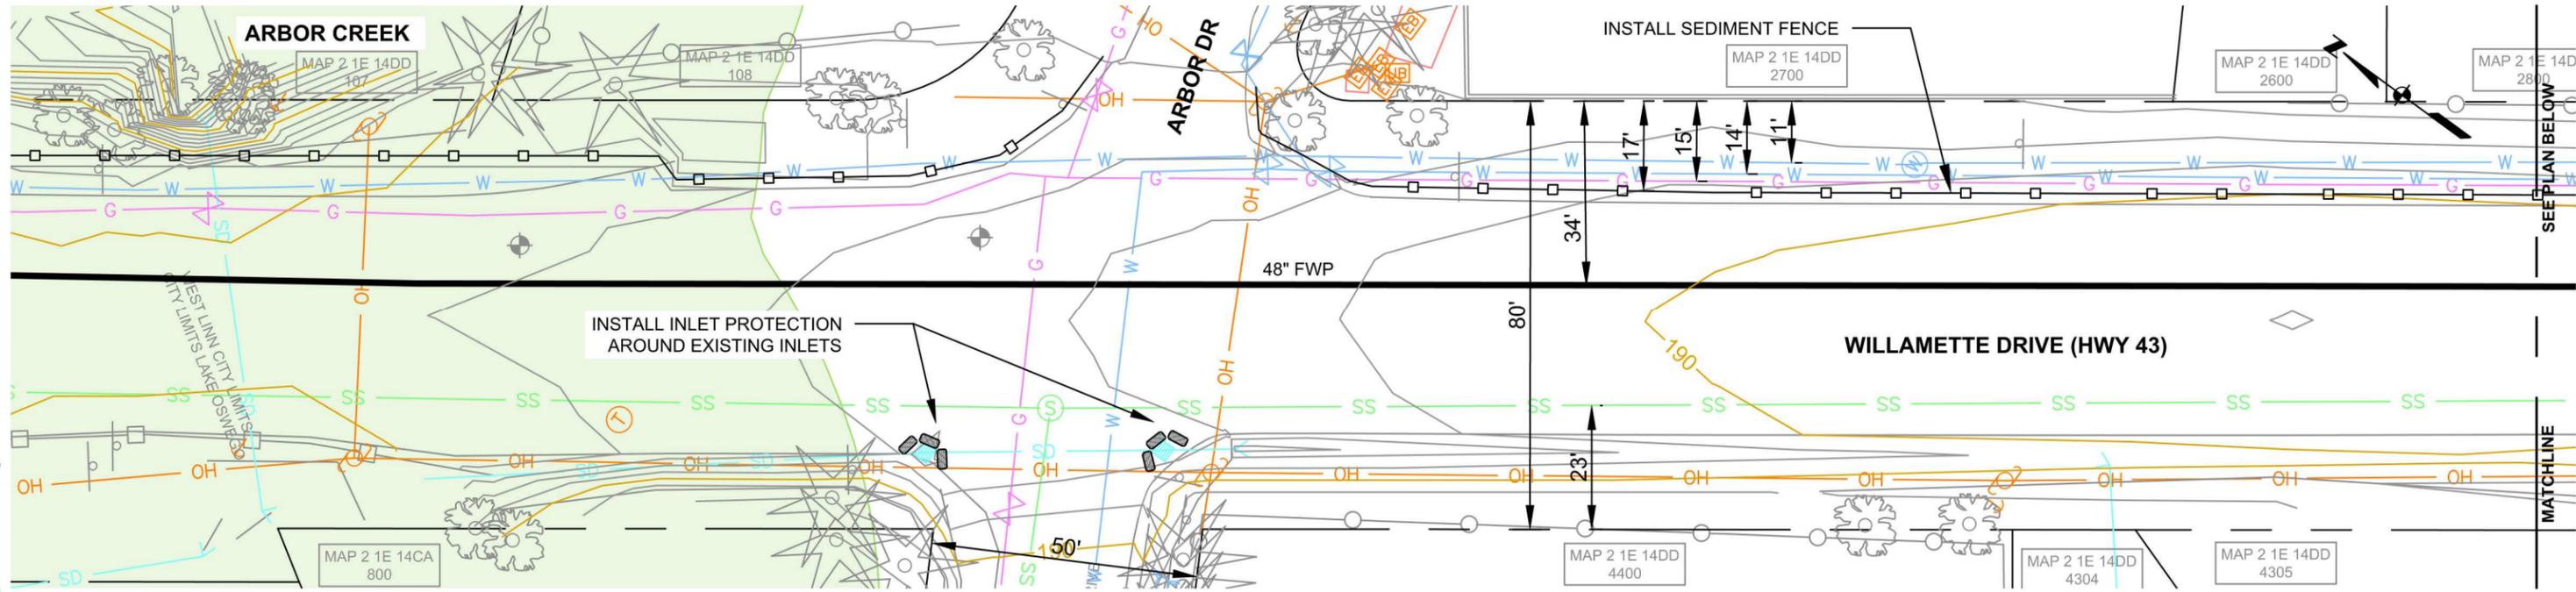

0 15 30
APPROXIMATE SCALE IN FEET
PLAN

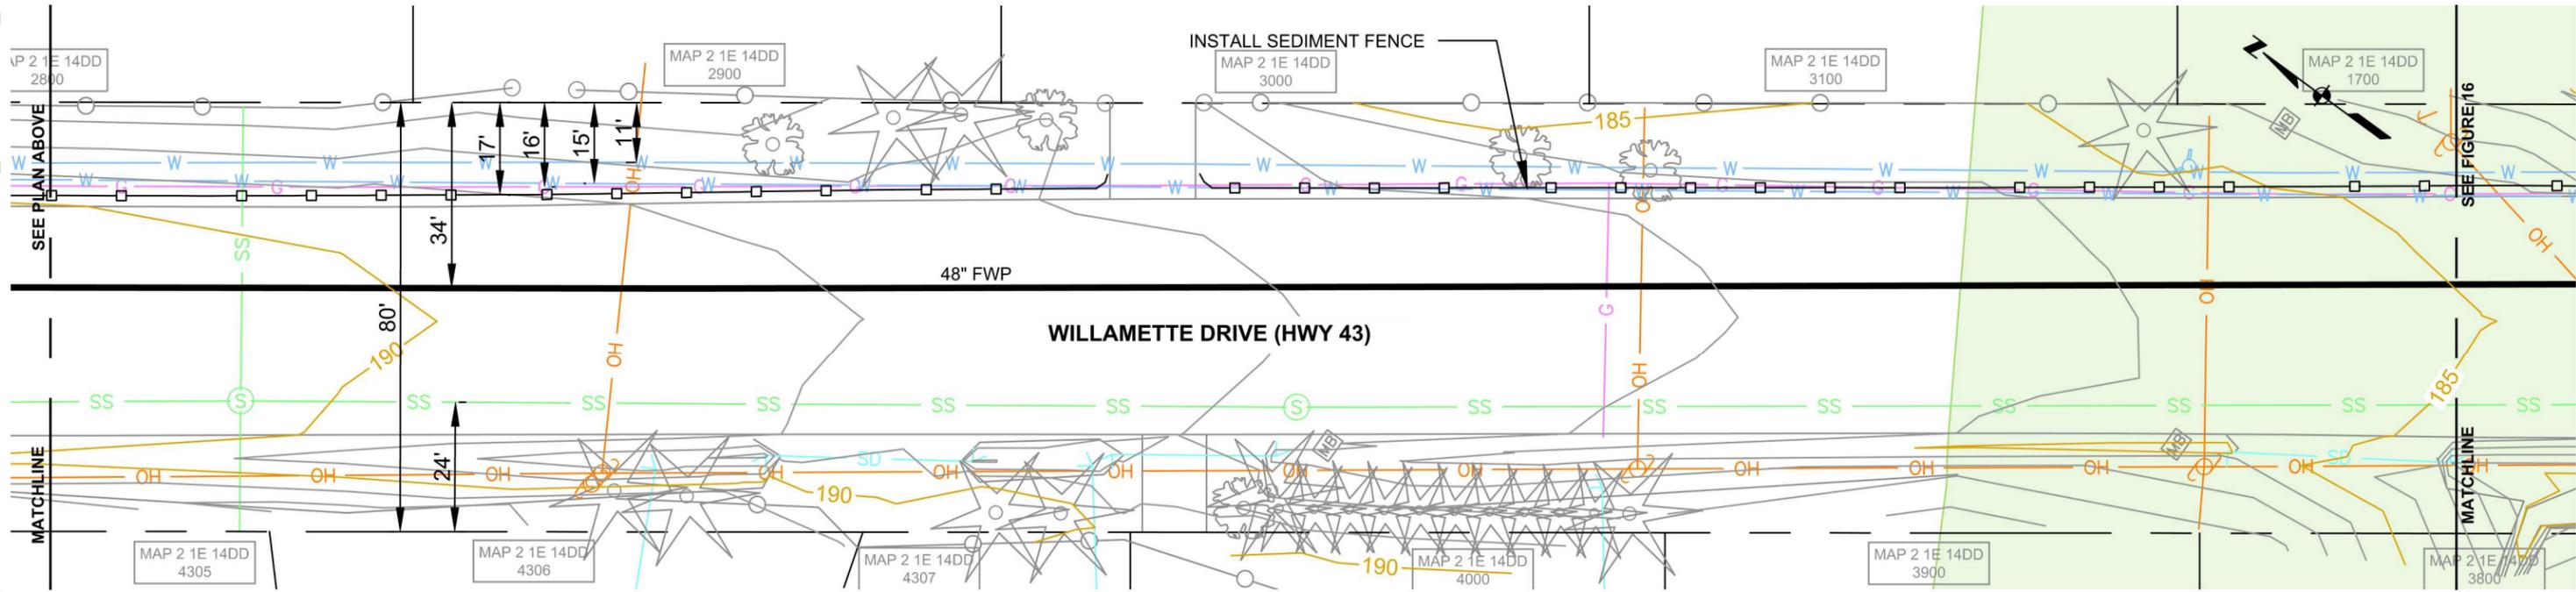

0 15 30
APPROXIMATE SCALE IN FEET
PLAN

DATA SOURCE: CITY OF WEST LINN GIS
THIS PRODUCT IS FOR INFORMATIONAL PURPOSES AND MAY NOT HAVE BEEN PREPARED FOR, OR SUITABLE FOR LEGAL, ENGINEERING, OR SURVEYING PURPOSES. USERS OF THIS INFORMATION SHOULD REVIEW OR CONSULT THE PRIMARY DATA AND INFORMATION SOURCES TO ASCERTAIN THE USABILITY OF THE INFORMATION.

LEGEND

- PROPOSED PIPELINE
- SEDIMENT FENCE
- PE — PERMANENT EASEMENT
- E — ELECTRICAL (UNDERGROUND)
- G — GAS
- OH — OVERHEAD POWER
- — PROPERTY LINE / RIGHT-OF-WAY LINE
- SS — SANITARY SEWER
- SD — STORM DRAIN
- T — TELEPHONE
- W — WATER
- 190 — MAJOR CONTOUR
- — MINOR CONTOUR
- INLET PROTECTION

OWNER:
CITY OF LAKE OSWEGO
380 A AVENUE
LAKE OSWEGO, OR 97034
(503) 635-0270

ENGINEER:
KENNEDY/JENKS CONSULTANTS
200 SW MARKET, SUITE 500
PORTLAND, OR 97201
(503) 295-4911

— WATER RESOURCE AREA (WRA)


NOTES:

1. THERE IS NO PERMANENT GRADING ASSOCIATED WITH THIS PROJECT. THE EXCAVATED TRENCH WILL BE RESTORED TO PRE-CONSTRUCTION GRADES.
2. THERE ARE NO UTILITIES ASSOCIATED WITH THIS PROJECT. THE PROPOSED PIPELINE SHOWN IS THE ONLY PROPOSED UTILITY.
3. ALL WATER RESOURCE AREAS ARE DRAINAGE WAYS AND DEFINED AS TYPE II LANDS, EXCEPT THAT ALL LAND IN THE 100-YEAR FLOOD PLAIN IS TYPE I LAND.
4. FEDERAL, STATE, AND LOCAL RULES AND REGULATIONS TO CONTROL EXCAVATION, GRADING, AND EARTHWORK CONSTRUCTION SHALL BE ADHERED TO IN ORDER TO PROTECT LIFE, LIMB, PROPERTY, AND THE PUBLIC WELFARE. THE TESTING STANDARDS IDENTIFIED IN APPENDIX 33 OF THE CURRENT VERSION OF THE UNIFORM BUILDING CODE SHALL BE FOLLOWED DURING CONSTRUCTION. EROSION CONTROL AND GRADING PERMITS SHALL BE ACQUIRED, AS APPROPRIATE AND REQUIRED, PRIOR TO CONSTRUCTION. THE GUIDELINES REGARDING CUTS, FILLS, SETBACKS, DRAINAGE AND TERRACING, AND EROSION CONTROL, AS IDENTIFIED IN APPENDIX 33 OF THE CURRENT VERSION OF THE UNIFORM BUILDING CODE SHALL BE FOLLOWED DURING CONSTRUCTION.


Kennedy/Jenks Consultants

LAKE OSWEGO-TIGARD WATER PARTNERSHIP
FINISHED WATER PIPELINE (FWP)
AND RAW WATER PIPELINE (RWP)
CITY OF WEST LINN - LAND USE PERMIT
**PROPOSED SITE PLAN, GRADING PLAN,
EROSION CONTROL PLAN, AND UTILITY PLAN**

P:\cad\11\191016.10_LOTWP-RawWtr1-Sheets\08-LandUserPermit\WEST_LINNUP-WEST_LINN-FIG_16-SitePlan.dwg
 6/22/2012 5:52 PM
 STAN LASSELLE

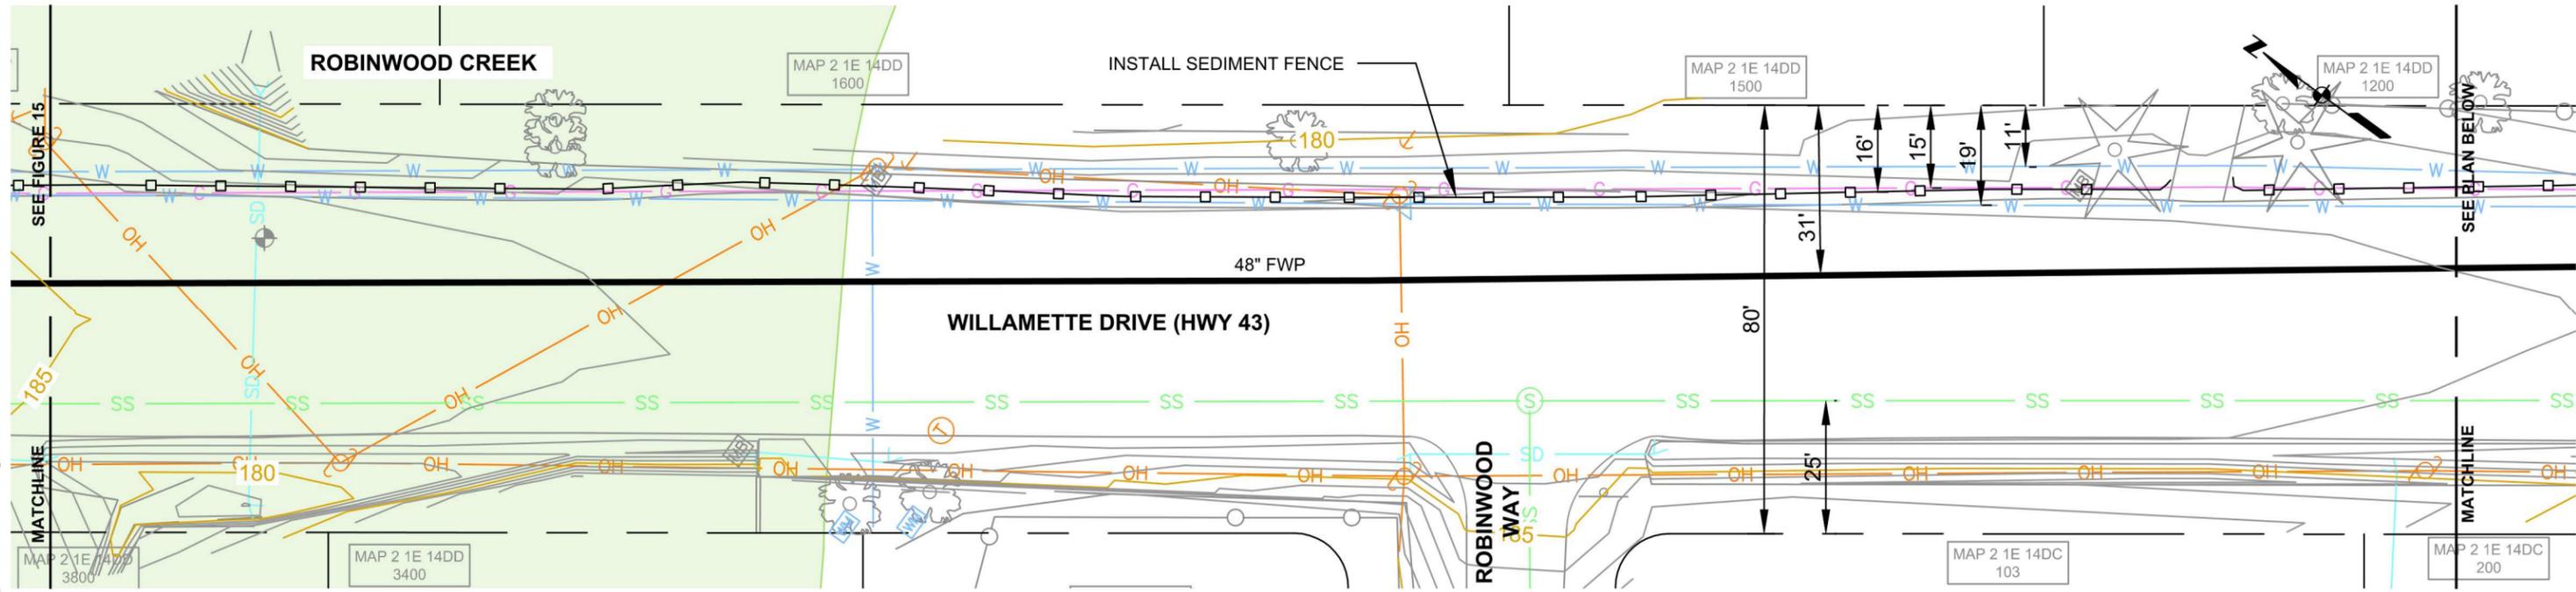

PLAN
 APPROXIMATE SCALE IN FEET

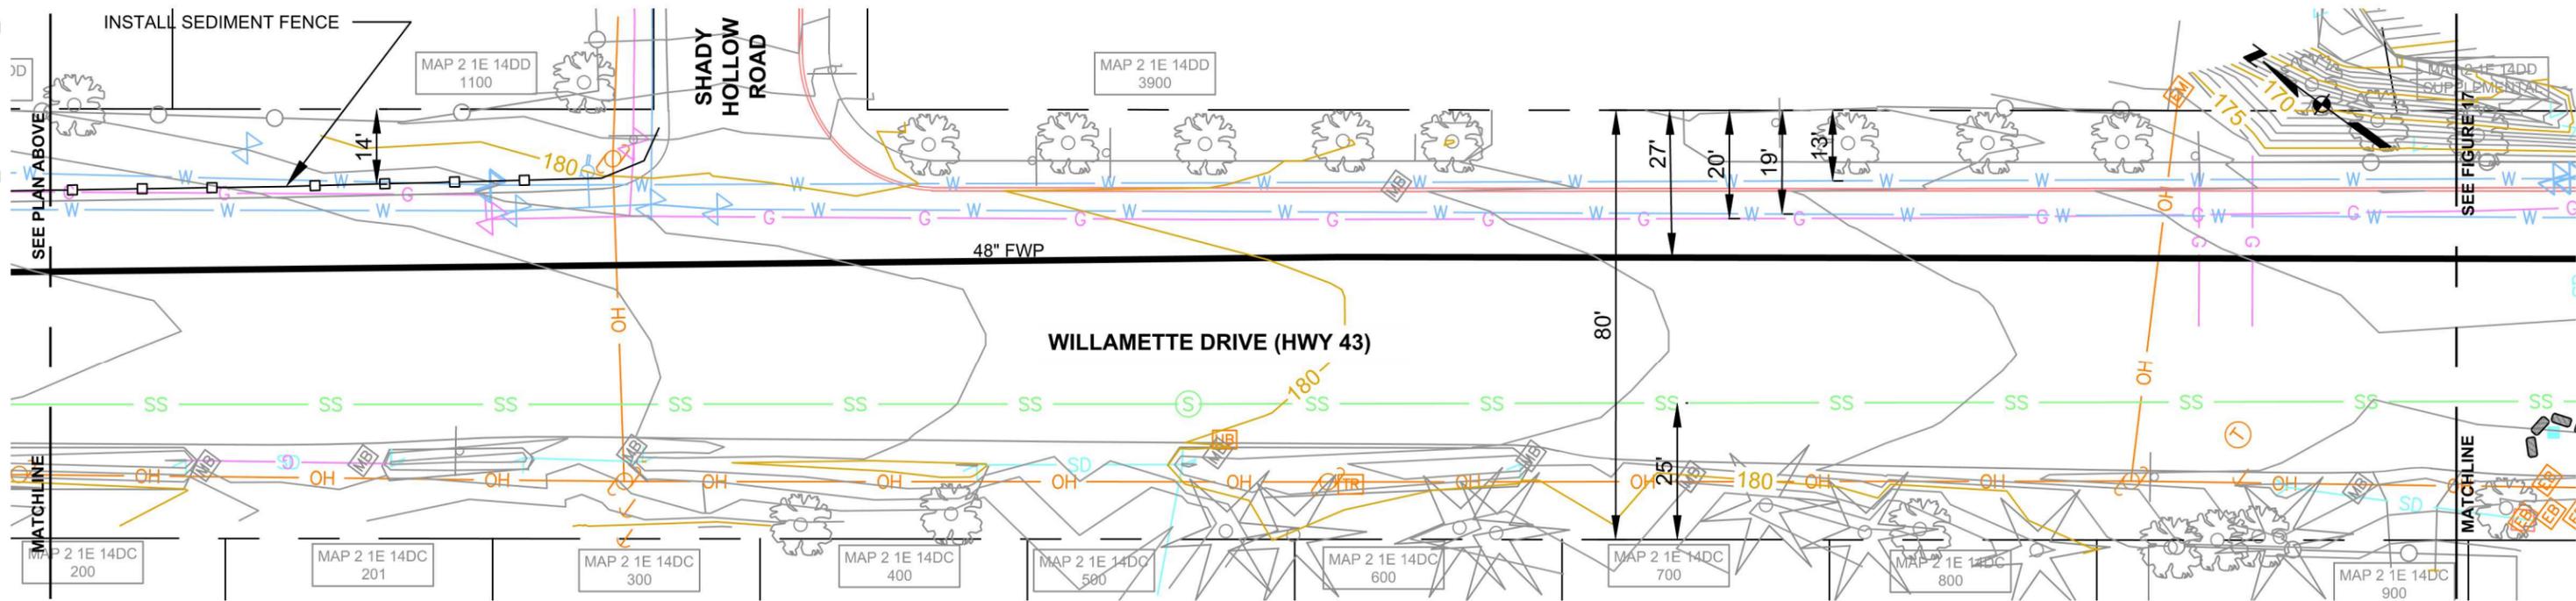

PLAN
 APPROXIMATE SCALE IN FEET

DATA SOURCE: CITY OF WEST LINN GIS
 THIS PRODUCT IS FOR INFORMATIONAL PURPOSES AND MAY NOT HAVE BEEN PREPARED FOR, OR SUITABLE FOR LEGAL, ENGINEERING, OR SURVEYING PURPOSES. USERS OF THIS INFORMATION SHOULD REVIEW OR CONSULT THE PRIMARY DATA AND INFORMATION SOURCES TO ASCERTAIN THE USABILITY OF THE INFORMATION.

LEGEND

- PROPOSED PIPELINE
- SEDIMENT FENCE
- PE — PERMANENT EASEMENT
- E — ELECTRICAL (UNDERGROUND)
- G — GAS
- OH — OVERHEAD POWER
- — PROPERTY LINE / RIGHT-OF-WAY LINE
- SS — SANITARY SEWER
- SD — STORM DRAIN
- T — TELEPHONE
- W — WATER
- 190 — MAJOR CONTOUR
- — MINOR CONTOUR
- INLET PROTECTION

OWNER:
 CITY OF LAKE OSWEGO
 380 A AVENUE
 LAKE OSWEGO, OR 97034
 (503) 635-0270

ENGINEER:
 KENNEDY/JENKS CONSULTANTS
 200 SW MARKET, SUITE 500
 PORTLAND, OR 97201
 (503) 295-4911

WATER RESOURCE AREA (WRA)


NOTES:

1. THERE IS NO PERMANENT GRADING ASSOCIATED WITH THIS PROJECT. THE EXCAVATED TRENCH WILL BE RESTORED TO PRE-CONSTRUCTION GRADES.
2. THERE ARE NO UTILITIES ASSOCIATED WITH THIS PROJECT. THE PROPOSED PIPELINE SHOWN IS THE ONLY PROPOSED UTILITY.
3. ALL WATER RESOURCE AREAS ARE DRAINAGE WAYS AND DEFINED AS TYPE II LANDS, EXCEPT THAT ALL LAND IN THE 100-YEAR FLOOD PLAIN IS TYPE I LAND.
4. FEDERAL, STATE, AND LOCAL RULES AND REGULATIONS TO CONTROL EXCAVATION, GRADING, AND EARTHWORK CONSTRUCTION SHALL BE ADHERED TO IN ORDER TO PROTECT LIFE, LIMB, PROPERTY, AND THE PUBLIC WELFARE. THE TESTING STANDARDS IDENTIFIED IN APPENDIX 33 OF THE CURRENT VERSION OF THE UNIFORM BUILDING CODE SHALL BE FOLLOWED DURING CONSTRUCTION. EROSION CONTROL AND GRADING PERMITS SHALL BE ACQUIRED, AS APPROPRIATE AND REQUIRED, PRIOR TO CONSTRUCTION. THE GUIDELINES REGARDING CUTS, FILLS, SETBACKS, DRAINAGE AND TERRACING, AND EROSION CONTROL, AS IDENTIFIED IN APPENDIX 33 OF THE CURRENT VERSION OF THE UNIFORM BUILDING CODE SHALL BE FOLLOWED DURING CONSTRUCTION.


Kennedy/Jenks Consultants

LAKE OSWEGO-TIGARD WATER PARTNERSHIP
 FINISHED WATER PIPELINE (FWP)
 AND RAW WATER PIPELINE (RWP)
 CITY OF WEST LINN - LAND USE PERMIT
**PROPOSED SITE PLAN, GRADING PLAN,
 EROSION CONTROL PLAN, AND UTILITY PLAN**

P:\cad\11\191016.10_LOTWP-RawWtr1-Sheets\08-LandUserPermit\WEST_LINNLUP-WEST_LINN-FIG_18-SitePlan.dwg 6/22/2012 5:55 PM STAN LASSELLE

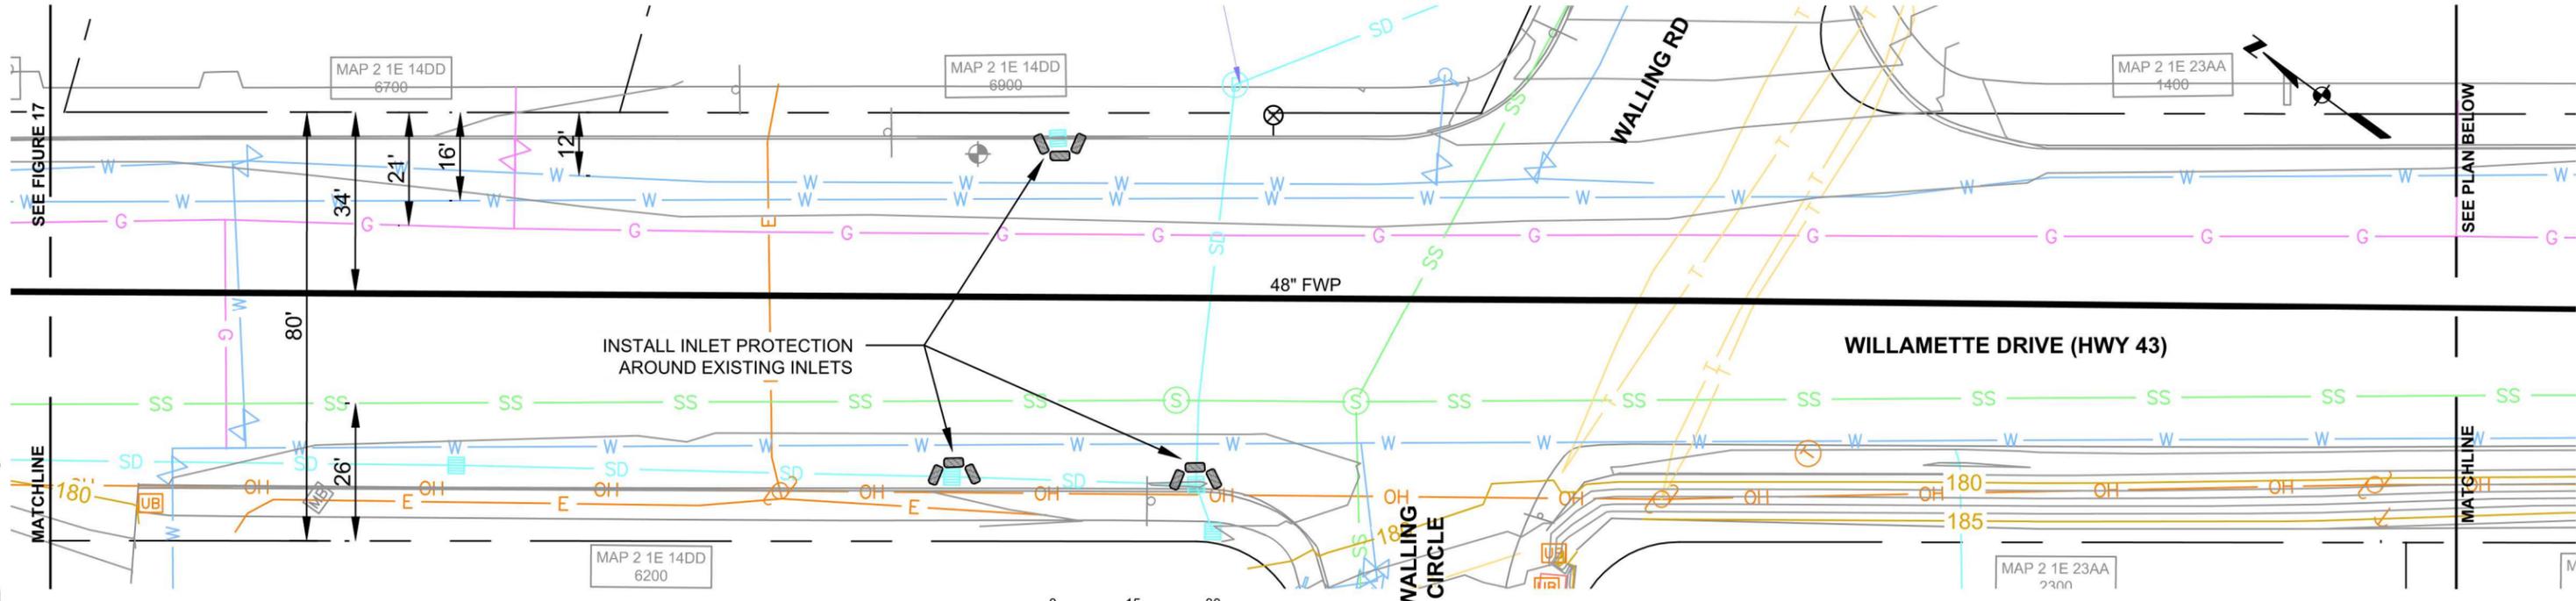

PLAN
APPROXIMATE SCALE IN FEET

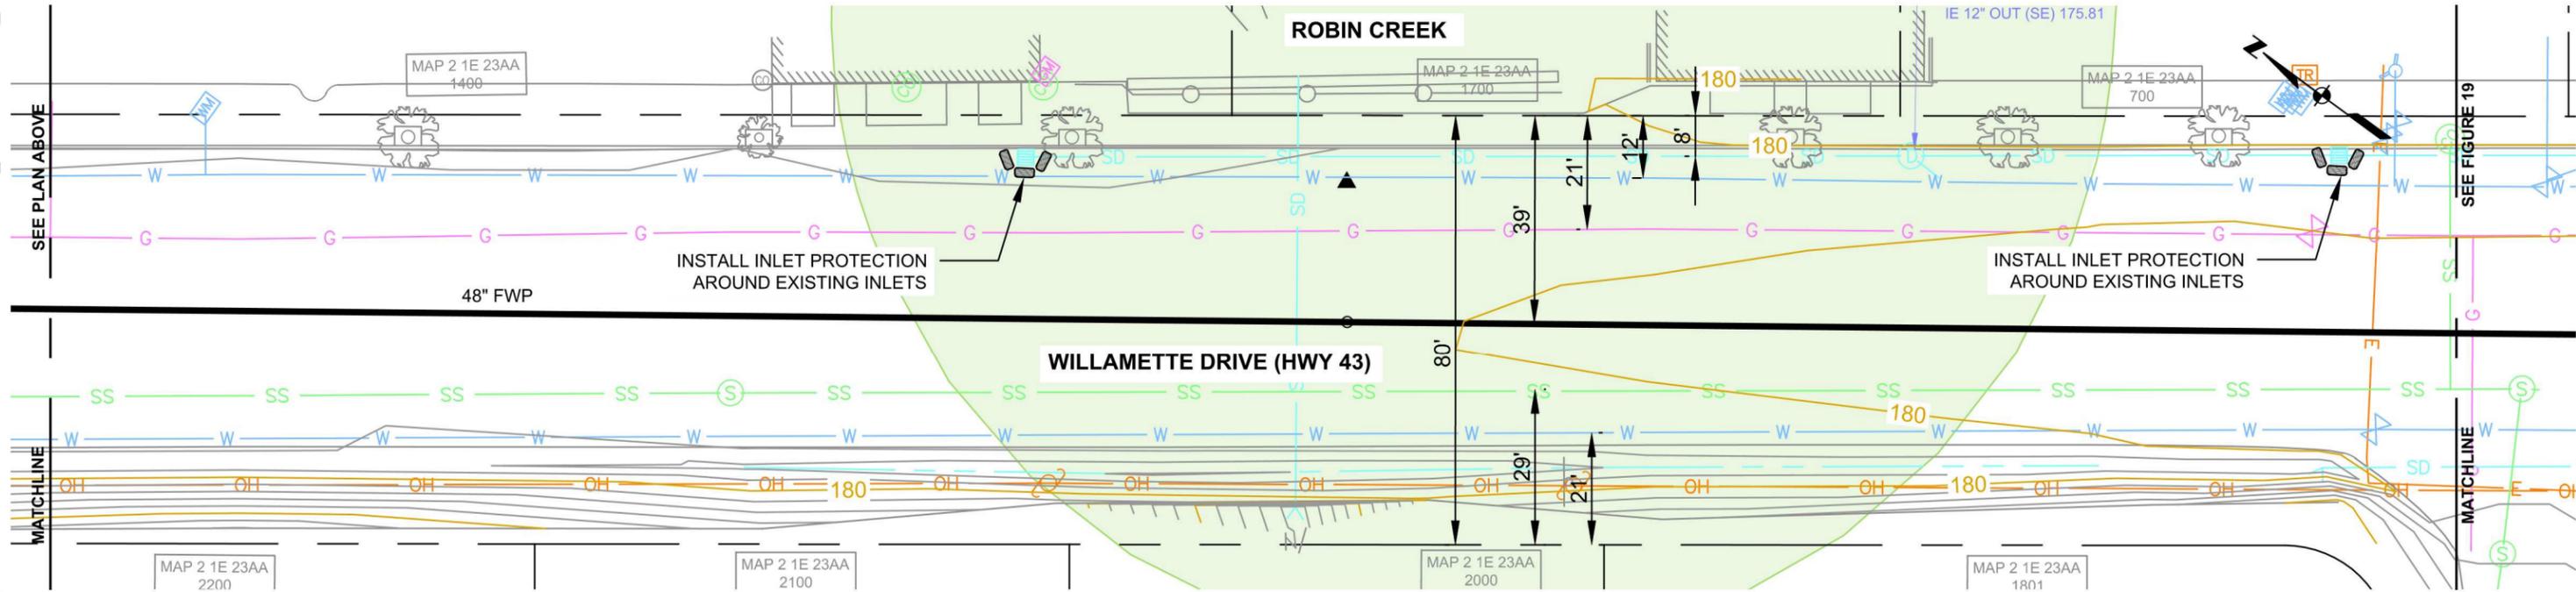

PLAN
APPROXIMATE SCALE IN FEET

DATA SOURCE: CITY OF WEST LINN GIS
THIS PRODUCT IS FOR INFORMATIONAL PURPOSES AND MAY NOT HAVE BEEN PREPARED FOR, OR SUITABLE FOR LEGAL, ENGINEERING, OR SURVEYING PURPOSES. USERS OF THIS INFORMATION SHOULD REVIEW OR CONSULT THE PRIMARY DATA AND INFORMATION SOURCES TO ASCERTAIN THE USABILITY OF THE INFORMATION.

LEGEND

- PROPOSED PIPELINE
- SEDIMENT FENCE
- PERMANENT EASEMENT
- ELECTRICAL (UNDERGROUND)
- GAS
- OVERHEAD POWER
- PROPERTY LINE / RIGHT-OF-WAY LINE
- SANITARY SEWER
- STORM DRAIN
- TELEPHONE
- WATER
- MAJOR CONTOUR
- MINOR CONTOUR
- INLET PROTECTION

OWNER:
CITY OF LAKE OSWEGO
380 A AVENUE
LAKE OSWEGO, OR 97034
(503) 635-0270

ENGINEER:
KENNEDY/JENKS CONSULTANTS
200 SW MARKET, SUITE 500
PORTLAND, OR 97201
(503) 295-4911


WATER RESOURCE AREA (WRA)

NOTES:


1. THERE IS NO PERMANENT GRADING ASSOCIATED WITH THIS PROJECT. THE EXCAVATED TRENCH WILL BE RESTORED TO PRE-CONSTRUCTION GRADES.
2. THERE ARE NO UTILITIES ASSOCIATED WITH THIS PROJECT. THE PROPOSED PIPELINE SHOWN IS THE ONLY PROPOSED UTILITY.
3. ALL WATER RESOURCE AREAS ARE DRAINAGE WAYS AND DEFINED AS TYPE II LANDS, EXCEPT THAT ALL LAND IN THE 100-YEAR FLOOD PLAIN IS TYPE I LAND.
4. FEDERAL, STATE, AND LOCAL RULES AND REGULATIONS TO CONTROL EXCAVATION, GRADING, AND EARTHWORK CONSTRUCTION SHALL BE ADHERED TO IN ORDER TO PROTECT LIFE, LIMB, PROPERTY, AND THE PUBLIC WELFARE. THE TESTING STANDARDS IDENTIFIED IN APPENDIX 33 OF THE CURRENT VERSION OF THE UNIFORM BUILDING CODE SHALL BE FOLLOWED DURING CONSTRUCTION. EROSION CONTROL AND GRADING PERMITS SHALL BE ACQUIRED, AS APPROPRIATE AND REQUIRED, PRIOR TO CONSTRUCTION. THE GUIDELINES REGARDING CUTS, FILLS, SETBACKS, DRAINAGE AND TERRACING, AND EROSION CONTROL, AS IDENTIFIED IN APPENDIX 33 OF THE CURRENT VERSION OF THE UNIFORM BUILDING CODE SHALL BE FOLLOWED DURING CONSTRUCTION.

Kennedy/Jenks Consultants

**LAKE OSWEGO-TIGARD WATER PARTNERSHIP
FINISHED WATER PIPELINE (FWP)
AND RAW WATER PIPELINE (RWP)
CITY OF WEST LINN - LAND USE PERMIT
PROPOSED SITE PLAN, GRADING PLAN,
EROSION CONTROL PLAN, AND UTILITY PLAN**

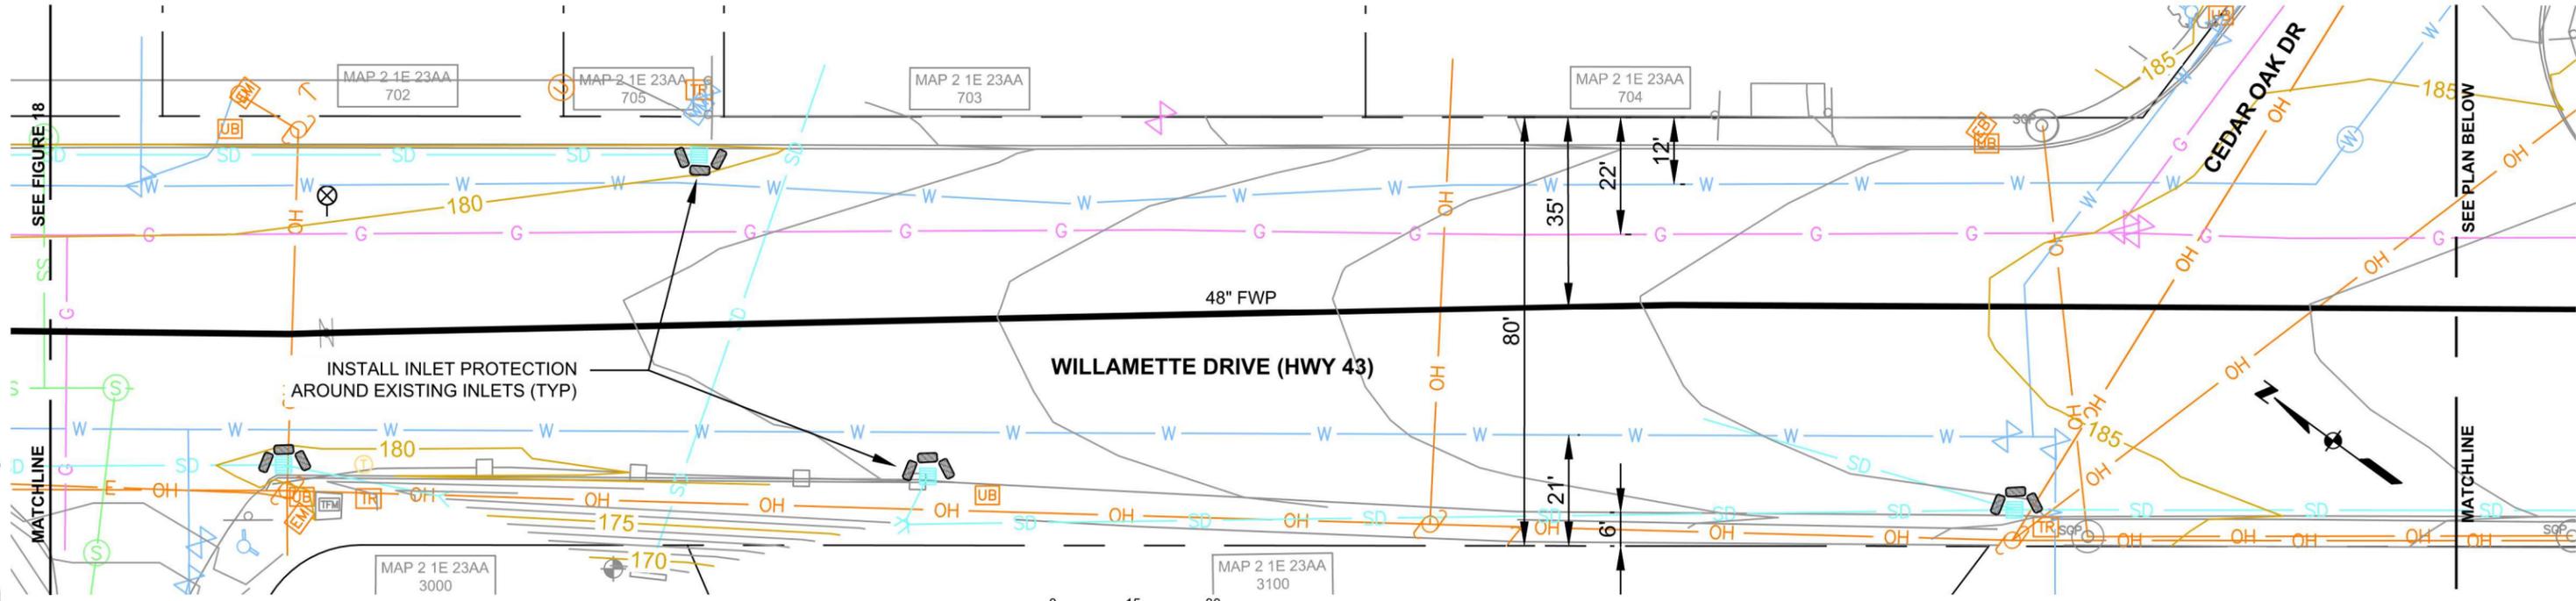

0 15 30
APPROXIMATE SCALE IN FEET
PLAN

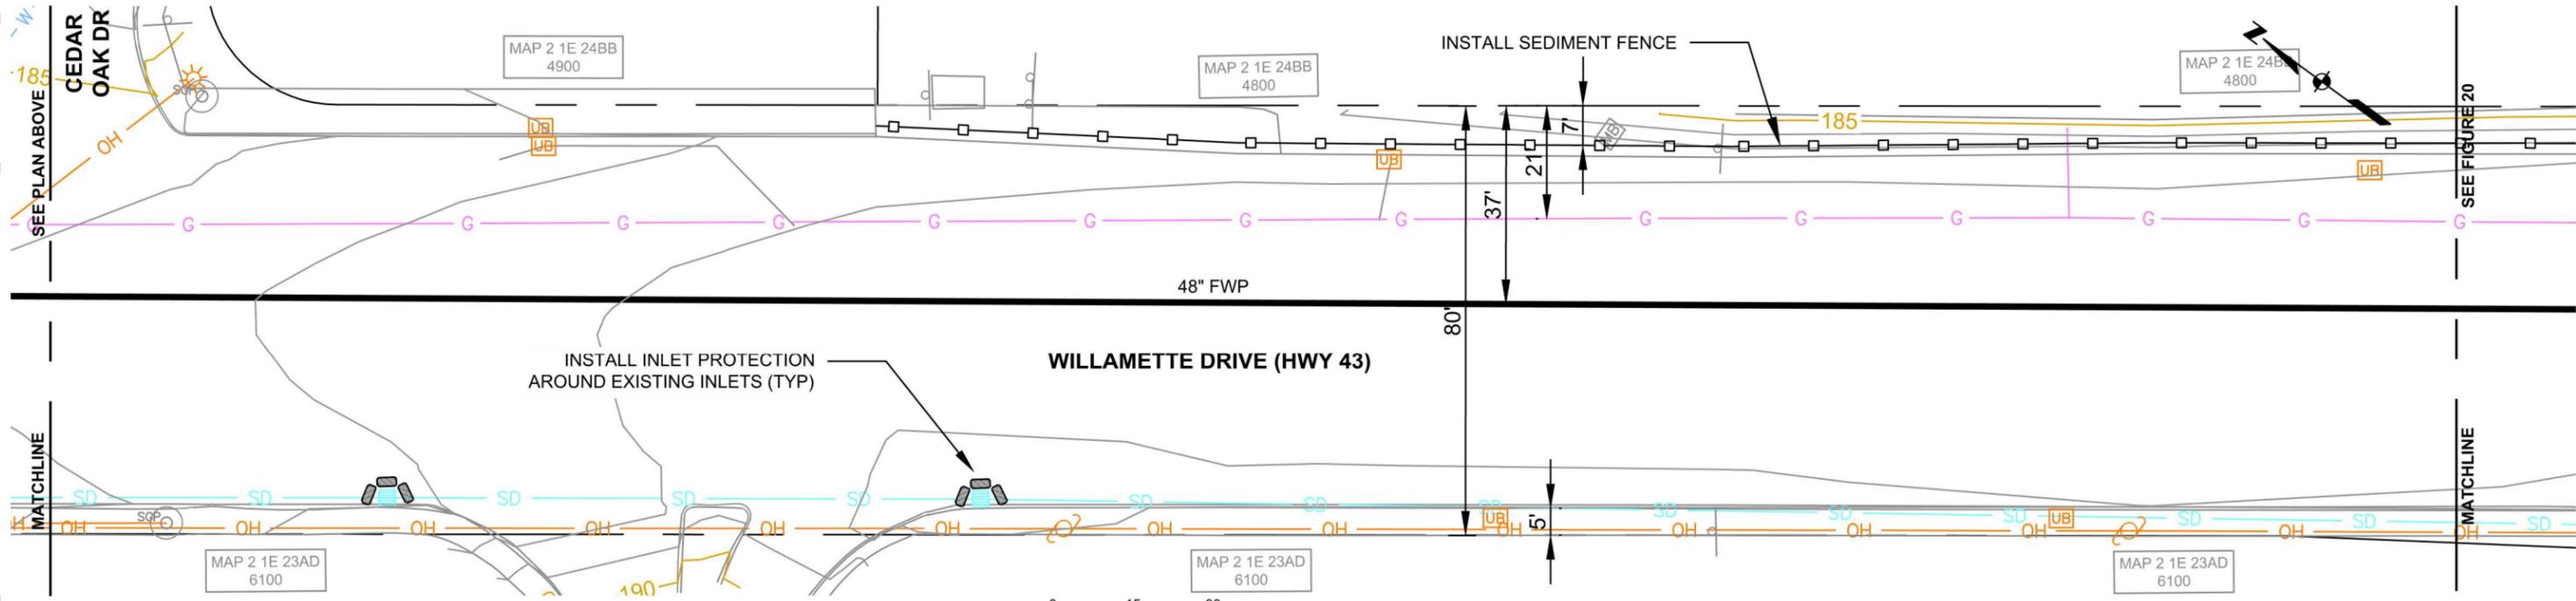

0 15 30
APPROXIMATE SCALE IN FEET
PLAN

DATA SOURCE: CITY OF WEST LINN GIS
THIS PRODUCT IS FOR INFORMATIONAL PURPOSES AND MAY NOT HAVE BEEN PREPARED FOR, OR SUITABLE FOR LEGAL, ENGINEERING, OR SURVEYING PURPOSES. USERS OF THIS INFORMATION SHOULD REVIEW OR CONSULT THE PRIMARY DATA AND INFORMATION SOURCES TO ASCERTAIN THE USABILITY OF THE INFORMATION.

LEGEND

- PROPOSED PIPELINE
- SEDIMENT FENCE
- PERMANENT EASEMENT
- ELECTRICAL (UNDERGROUND)
- GAS
- OVERHEAD POWER
- PROPERTY LINE / RIGHT-OF-WAY LINE
- SANITARY SEWER
- STORM DRAIN
- TELEPHONE
- WATER
- MAJOR CONTOUR
- MINOR CONTOUR
- INLET PROTECTION
- WATER RESOURCE AREA (WRA)

OWNER:
CITY OF LAKE OSWEGO
380 A AVENUE
LAKE OSWEGO, OR 97034
(503) 635-0270


ENGINEER:
KENNEDY/JENKS CONSULTANTS
200 SW MARKET, SUITE 500
PORTLAND, OR 97201
(503) 295-4911

NOTES:


1. THERE IS NO PERMANENT GRADING ASSOCIATED WITH THIS PROJECT. THE EXCAVATED TRENCH WILL BE RESTORED TO PRE-CONSTRUCTION GRADES.
2. THERE ARE NO UTILITIES ASSOCIATED WITH THIS PROJECT. THE PROPOSED PIPELINE SHOWN IS THE ONLY PROPOSED UTILITY.
3. ALL WATER RESOURCE AREAS ARE DRAINAGE WAYS AND DEFINED AS TYPE II LANDS, EXCEPT THAT ALL LAND IN THE 100-YEAR FLOOD PLAIN IS TYPE I LAND.
4. FEDERAL, STATE, AND LOCAL RULES AND REGULATIONS TO CONTROL EXCAVATION, GRADING, AND EARTHWORK CONSTRUCTION SHALL BE ADHERED TO IN ORDER TO PROTECT LIFE, LIMB, PROPERTY, AND THE PUBLIC WELFARE. THE TESTING STANDARDS IDENTIFIED IN APPENDIX 33 OF THE CURRENT VERSION OF THE UNIFORM BUILDING CODE SHALL BE FOLLOWED DURING CONSTRUCTION. EROSION CONTROL AND GRADING PERMITS SHALL BE ACQUIRED, AS APPROPRIATE AND REQUIRED, PRIOR TO CONSTRUCTION. THE GUIDELINES REGARDING CUTS, FILLS, SETBACKS, DRAINAGE AND TERRACING, AND EROSION CONTROL, AS IDENTIFIED IN APPENDIX 33 OF THE CURRENT VERSION OF THE UNIFORM BUILDING CODE SHALL BE FOLLOWED DURING CONSTRUCTION.

Kennedy/Jenks Consultants

LAKE OSWEGO-TIGARD WATER PARTNERSHIP
FINISHED WATER PIPELINE (FWP)
AND RAW WATER PIPELINE (RWP)
CITY OF WEST LINN - LAND USE PERMIT
**PROPOSED SITE PLAN, GRADING PLAN,
EROSION CONTROL PLAN, AND UTILITY PLAN**

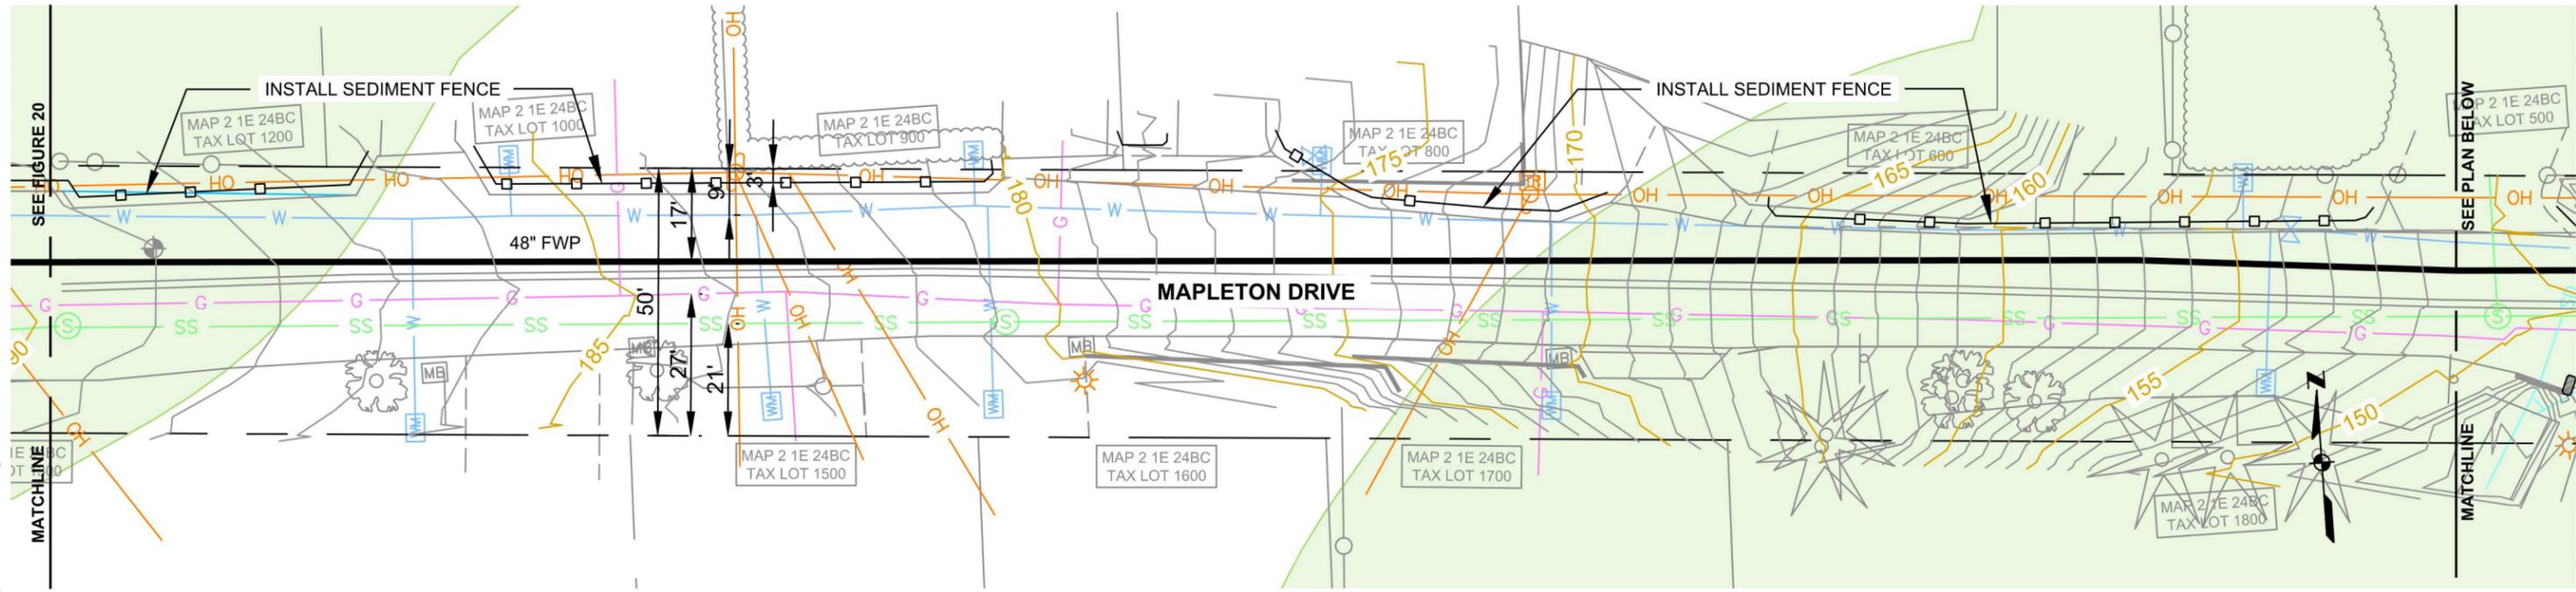

APPROXIMATE SCALE IN FEET PLAN

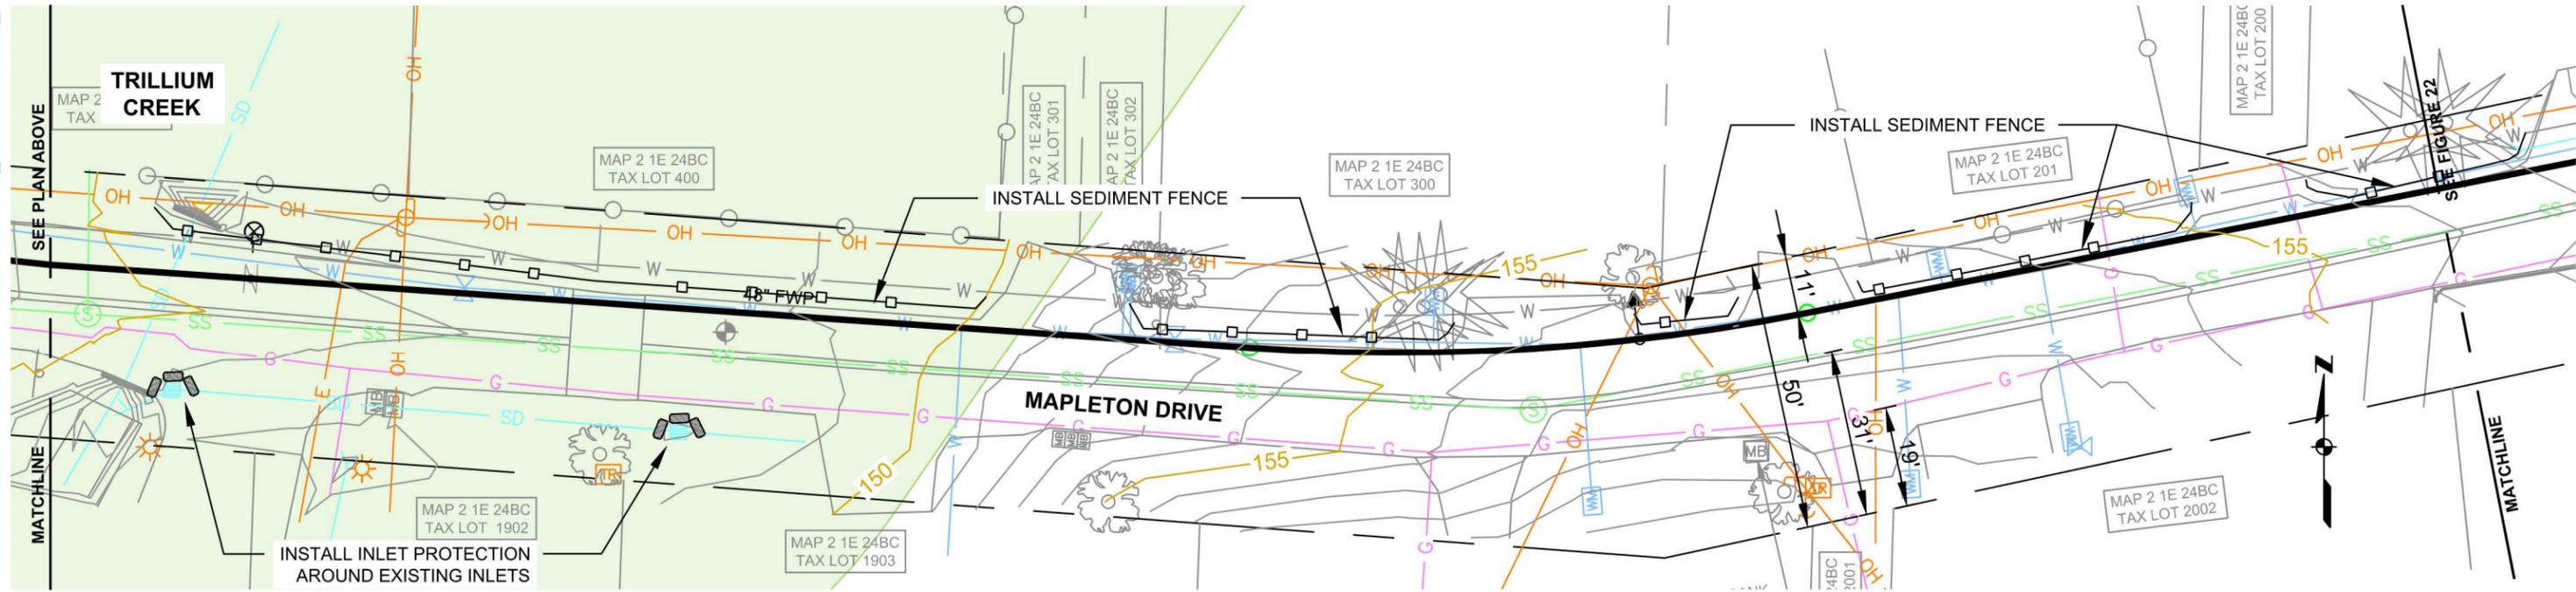

APPROXIMATE SCALE IN FEET PLAN

DATA SOURCE: CITY OF WEST LINN GIS
 THIS PRODUCT IS FOR INFORMATIONAL PURPOSES AND MAY NOT HAVE BEEN PREPARED FOR, OR SUITABLE FOR LEGAL, ENGINEERING, OR SURVEYING PURPOSES. USERS OF THIS INFORMATION SHOULD REVIEW OR CONSULT THE PRIMARY DATA AND INFORMATION SOURCES TO ASCERTAIN THE USABILITY OF THE INFORMATION.

LEGEND

- PROPOSED PIPELINE
- SEDIMENT FENCE
- PERMANENT EASEMENT
- ELECTRICAL (UNDERGROUND)
- GAS
- OVERHEAD POWER
- PROPERTY LINE / RIGHT-OF-WAY LINE
- SANITARY SEWER
- STORM DRAIN
- TELEPHONE
- WATER
- MAJOR CONTOUR
- MINOR CONTOUR
- INLET PROTECTION
- WATER RESOURCE AREA (WRA)

OWNER:
 CITY OF LAKE OSWEGO
 380 A AVENUE
 LAKE OSWEGO, OR 97034
 (503) 635-0270


ENGINEER:
 KENNEDY/JENKS CONSULTANTS
 200 SW MARKET, SUITE 500
 PORTLAND, OR 97201
 (503) 295-4911

NOTES:

1. THERE IS NO PERMANENT GRADING ASSOCIATED WITH THIS PROJECT. THE EXCAVATED TRENCH WILL BE RESTORED TO PRE-CONSTRUCTION GRADES.
2. THERE ARE NO UTILITIES ASSOCIATED WITH THIS PROJECT. THE PROPOSED PIPELINE SHOWN IS THE ONLY PROPOSED UTILITY.
3. ALL WATER RESOURCE AREAS ARE DRAINAGE WAYS AND DEFINED AS TYPE II LANDS, EXCEPT THAT ALL LAND IN THE 100-YEAR FLOOD PLAIN IS TYPE I LAND.
4. FEDERAL, STATE, AND LOCAL RULES AND REGULATIONS TO CONTROL EXCAVATION, GRADING, AND EARTHWORK CONSTRUCTION SHALL BE ADHERED TO IN ORDER TO PROTECT LIFE, LIMB, PROPERTY, AND THE PUBLIC WELFARE. THE TESTING STANDARDS IDENTIFIED IN APPENDIX 33 OF THE CURRENT VERSION OF THE UNIFORM BUILDING CODE SHALL BE FOLLOWED DURING CONSTRUCTION. EROSION CONTROL AND GRADING PERMITS SHALL BE ACQUIRED, AS APPROPRIATE AND REQUIRED, PRIOR TO CONSTRUCTION. THE GUIDELINES REGARDING CUTS, FILLS, SETBACKS, DRAINAGE AND TERRACING, AND EROSION CONTROL, AS IDENTIFIED IN APPENDIX 33 OF THE CURRENT VERSION OF THE UNIFORM BUILDING CODE SHALL BE FOLLOWED DURING CONSTRUCTION.


Kennedy/Jenks Consultants

LAKE OSWEGO-TIGARD WATER PARTNERSHIP
 FINISHED WATER PIPELINE (FWP)
 AND RAW WATER PIPELINE (RWP)
 CITY OF WEST LINN - LAND USE PERMIT
**PROPOSED SITE PLAN, GRADING PLAN,
 EROSION CONTROL PLAN, AND UTILITY PLAN**

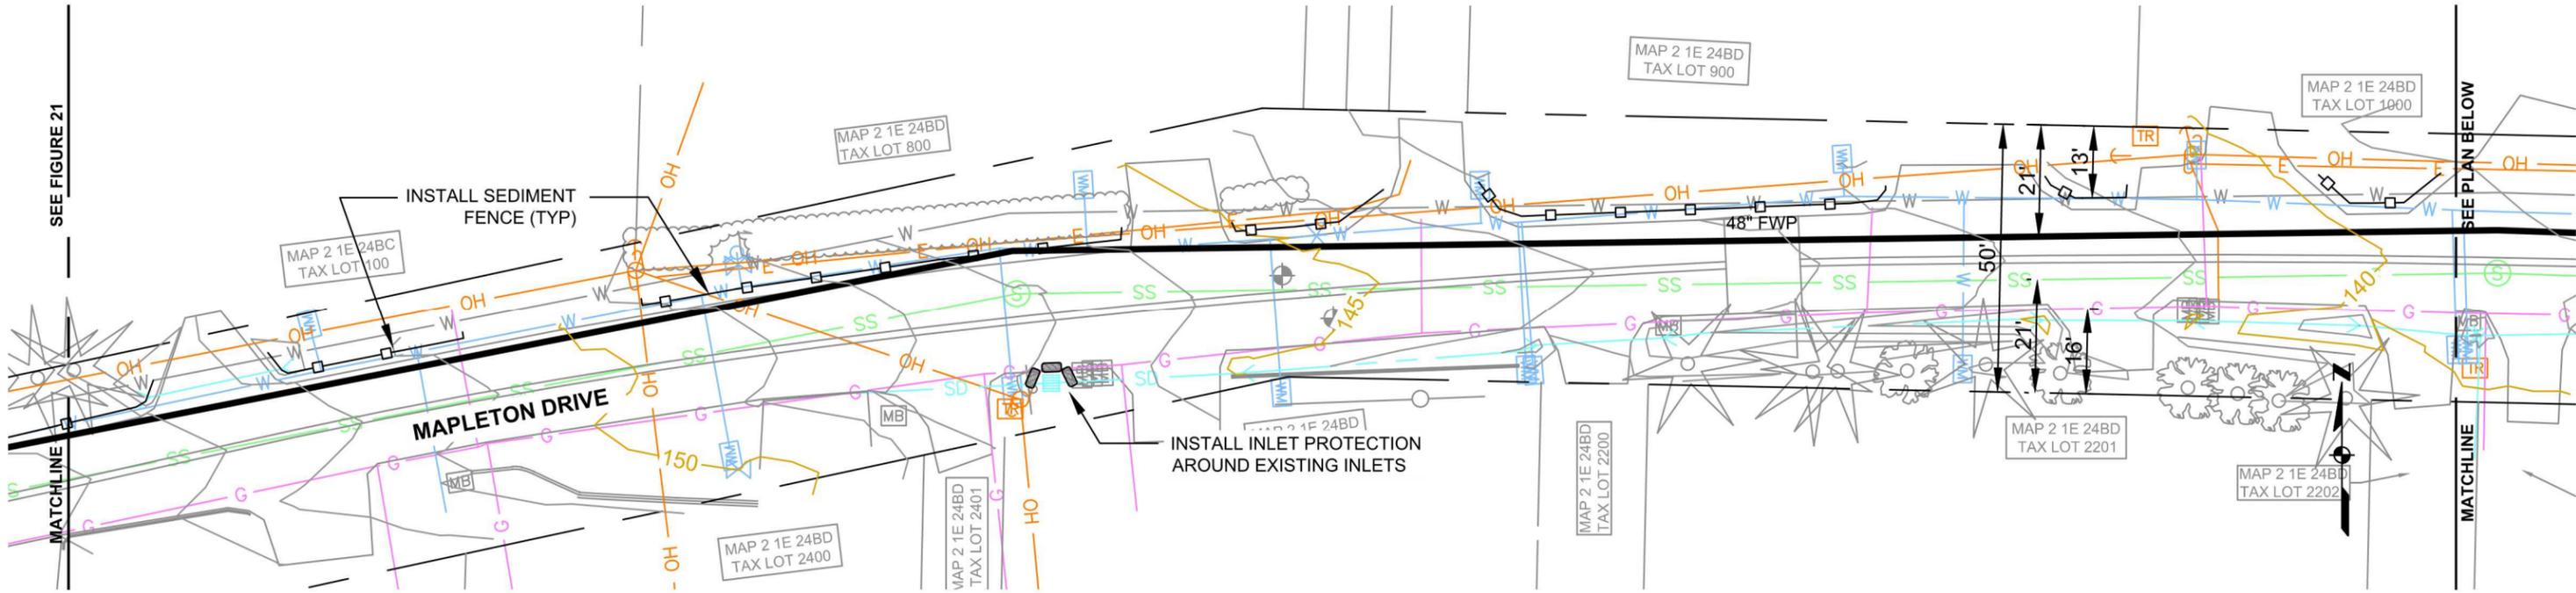

PLAN

APPROXIMATE SCALE IN FEET

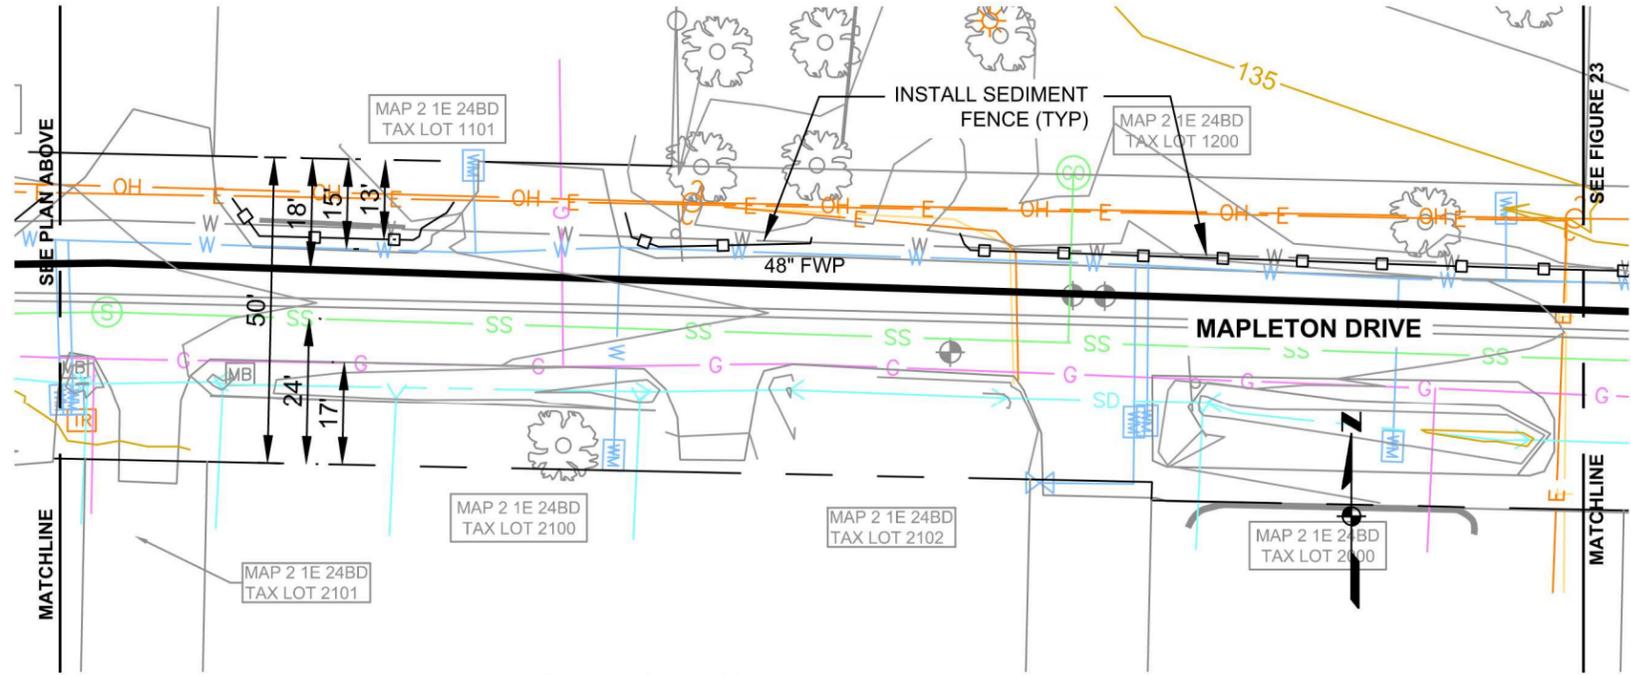

PLAN

APPROXIMATE SCALE IN FEET

DATA SOURCE: CITY OF WEST LINN GIS
 THIS PRODUCT IS FOR INFORMATIONAL PURPOSES AND MAY NOT HAVE BEEN PREPARED FOR, OR SUITABLE FOR LEGAL, ENGINEERING, OR SURVEYING PURPOSES.
 USERS OF THIS INFORMATION SHOULD REVIEW OR CONSULT THE PRIMARY DATA AND INFORMATION SOURCES TO ASCERTAIN THE USABILITY OF THE INFORMATION.

LEGEND

- PROPOSED PIPELINE
- SEDIMENT FENCE
- PERMANENT EASEMENT
- ELECTRICAL (UNDERGROUND)
- GAS
- OVERHEAD POWER
- PROPERTY LINE / RIGHT-OF-WAY LINE
- SANITARY SEWER
- STORM DRAIN
- TELEPHONE
- WATER
- MAJOR CONTOUR
- MINOR CONTOUR
- INLET PROTECTION

OWNER:
 CITY OF LAKE OSWEGO
 380 A AVENUE
 LAKE OSWEGO, OR 97034
 (503) 635-0270

ENGINEER:
 KENNEDY/JENKS CONSULTANTS
 200 SW MARKET, SUITE 500
 PORTLAND, OR 97201
 (503) 295-4911


WATER RESOURCE AREA (WRA)

NOTES:

1. THERE IS NO PERMANENT GRADING ASSOCIATED WITH THIS PROJECT. THE EXCAVATED TRENCH WILL BE RESTORED TO PRE-CONSTRUCTION GRADES.
2. THERE ARE NO UTILITIES ASSOCIATED WITH THIS PROJECT. THE PROPOSED PIPELINE SHOWN IS THE ONLY PROPOSED UTILITY.
3. ALL WATER RESOURCE AREAS ARE DRAINAGE WAYS AND DEFINED AS TYPE II LANDS, EXCEPT THAT ALL LAND IN THE 100-YEAR FLOOD PLAIN IS TYPE I LAND.
4. FEDERAL, STATE, AND LOCAL RULES AND REGULATIONS TO CONTROL EXCAVATION, GRADING, AND EARTHWORK CONSTRUCTION SHALL BE ADHERED TO IN ORDER TO PROTECT LIFE, LIMB, PROPERTY, AND THE PUBLIC WELFARE. THE TESTING STANDARDS IDENTIFIED IN APPENDIX 33 OF THE CURRENT VERSION OF THE UNIFORM BUILDING CODE SHALL BE FOLLOWED DURING CONSTRUCTION. EROSION CONTROL AND GRADING PERMITS SHALL BE ACQUIRED, AS APPROPRIATE AND REQUIRED, PRIOR TO CONSTRUCTION. THE GUIDELINES REGARDING CUTS, FILLS, SETBACKS, DRAINAGE AND TERRACING, AND EROSION CONTROL, AS IDENTIFIED IN APPENDIX 33 OF THE CURRENT VERSION OF THE UNIFORM BUILDING CODE SHALL BE FOLLOWED DURING CONSTRUCTION.

Kennedy/Jenks Consultants

LAKE OSWEGO-TIGARD WATER PARTNERSHIP
 FINISHED WATER PIPELINE (FWP)
 AND RAW WATER PIPELINE (RWP)
 CITY OF WEST LINN - LAND USE PERMIT
**PROPOSED SITE PLAN, GRADING PLAN,
 EROSION CONTROL PLAN, AND UTILITY PLAN**

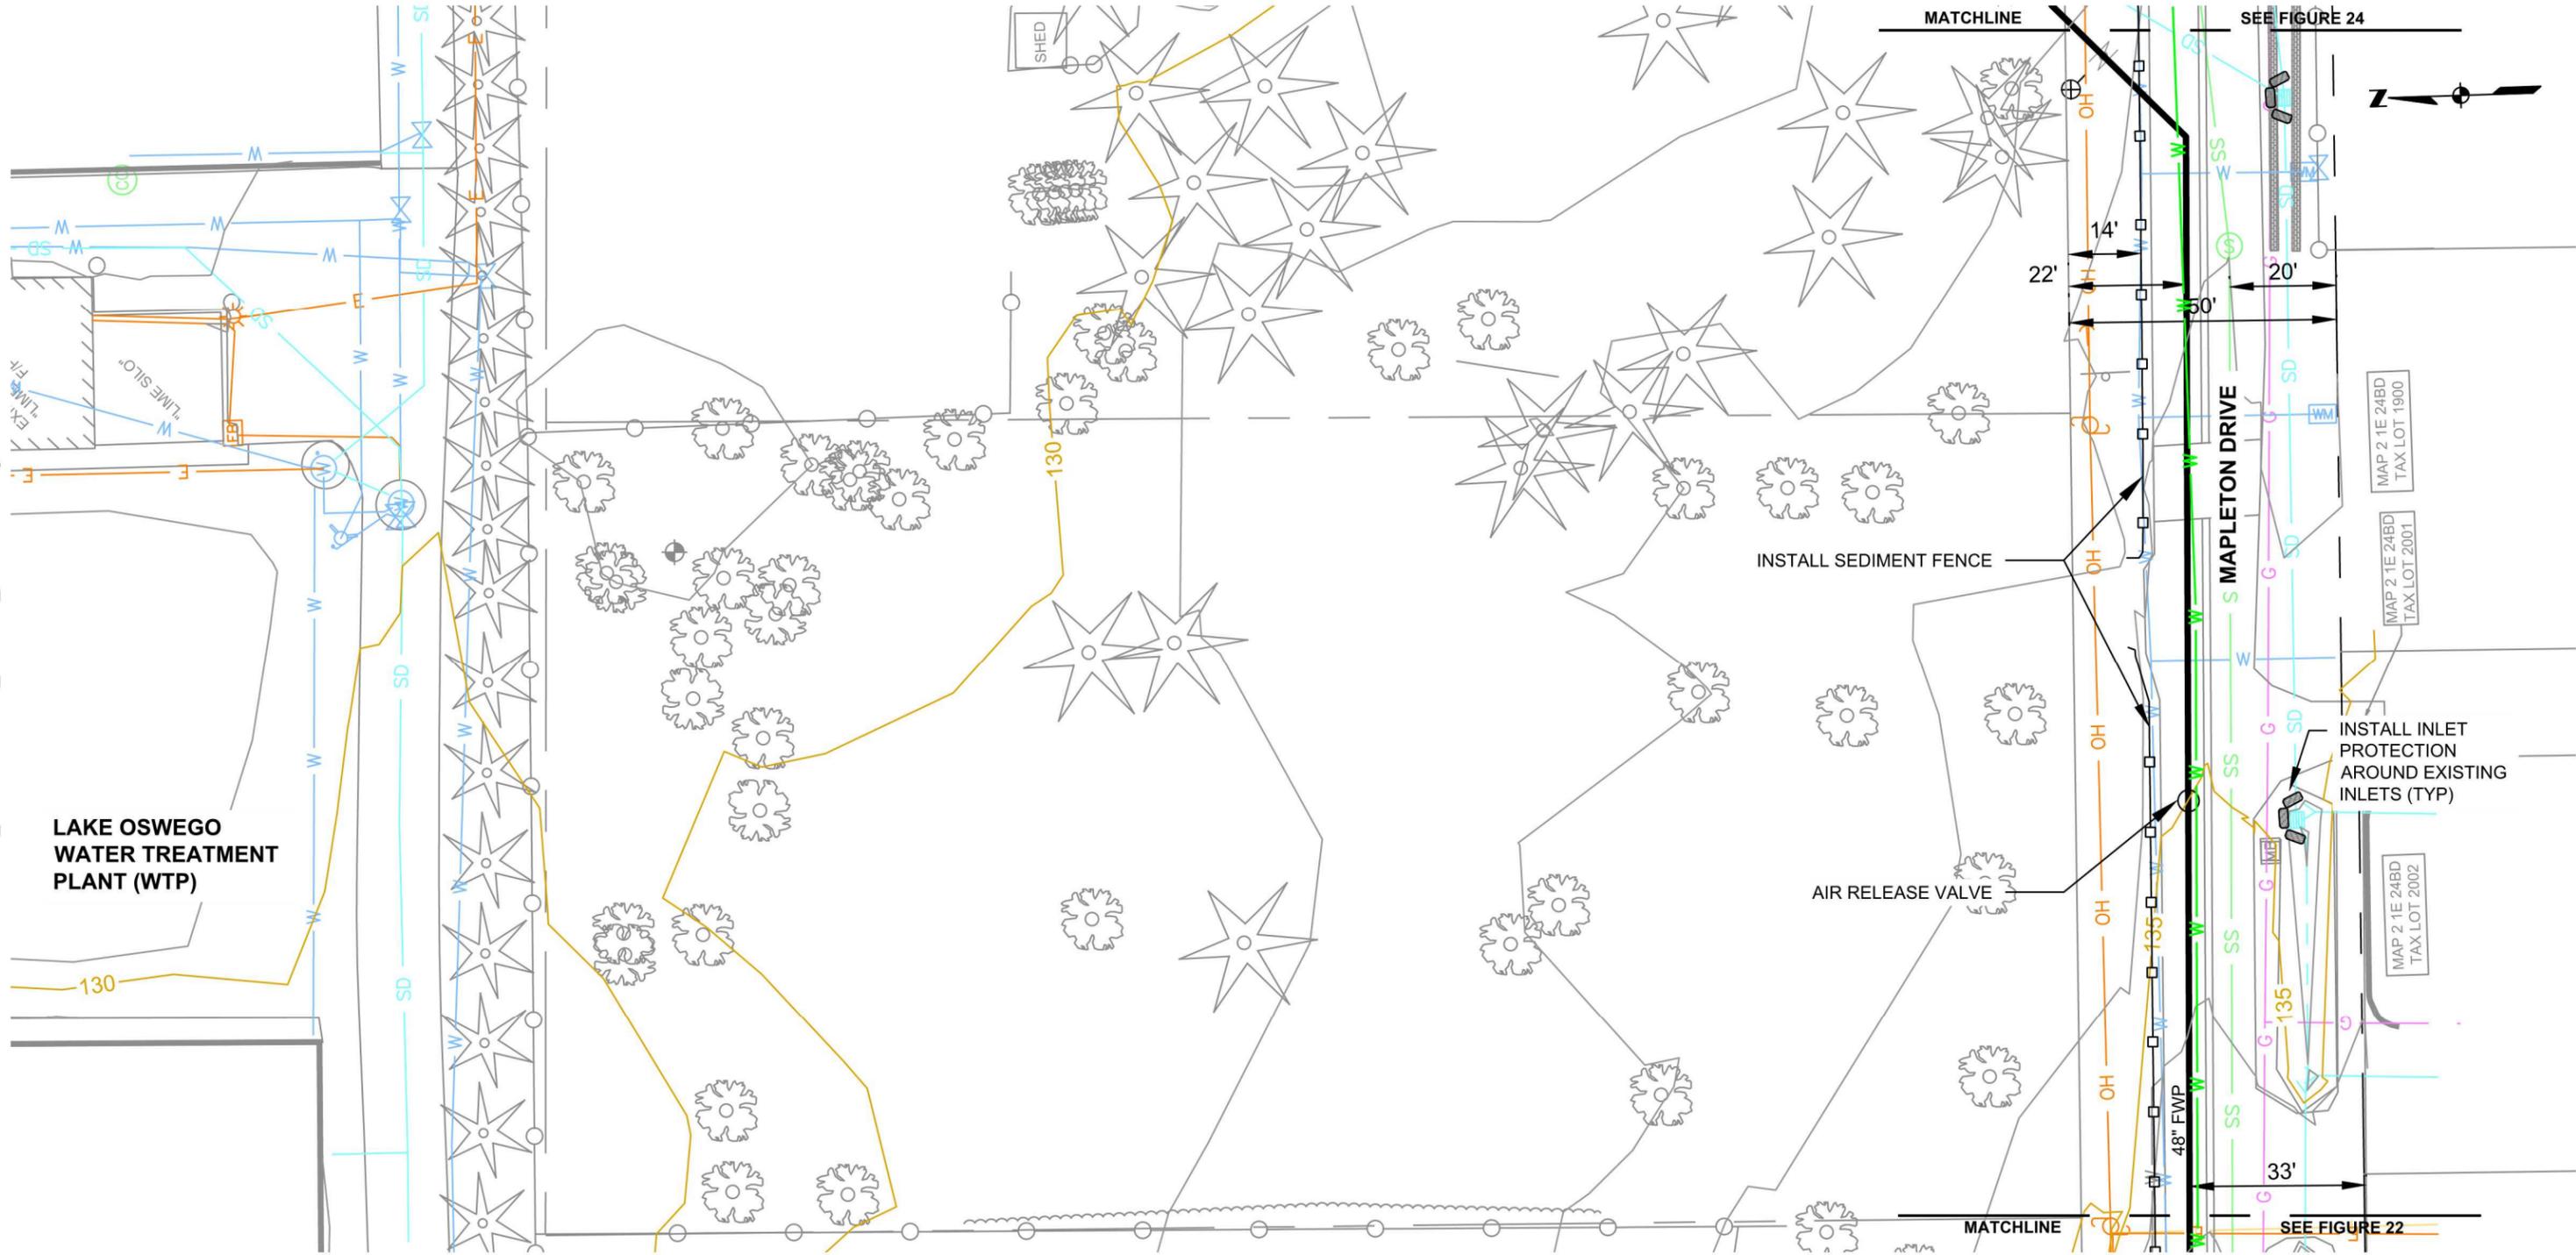

DATA SOURCE: CITY OF WEST LINN GIS
 THIS PRODUCT IS FOR INFORMATIONAL PURPOSES AND MAY NOT HAVE BEEN PREPARED FOR, OR SUITABLE FOR LEGAL, ENGINEERING, OR SURVEYING PURPOSES. USERS OF THIS INFORMATION SHOULD REVIEW OR CONSULT THE PRIMARY DATA AND INFORMATION SOURCES TO ASCERTAIN THE USABILITY OF THE INFORMATION.

LEGEND

- PROPOSED PIPELINE
- SEDIMENT FENCE
- PERMANENT EASEMENT
- ELECTRICAL (UNDERGROUND)
- GAS
- OVERHEAD POWER
- PROPERTY LINE / RIGHT-OF-WAY LINE
- SANITARY SEWER
- STORM DRAIN
- TELEPHONE
- WATER
- MAJOR CONTOUR
- MINOR CONTOUR
- INLET PROTECTION

OWNER:
 CITY OF LAKE OSWEGO
 380 A AVENUE
 LAKE OSWEGO, OR 97034
 (503) 635-0270

ENGINEER:
 KENNEDY/JENKS CONSULTANTS
 200 SW MARKET, SUITE 500
 PORTLAND, OR 97201
 (503) 295-4911


WATER RESOURCE AREA (WRA)

NOTES:


1. THERE IS NO PERMANENT GRADING ASSOCIATED WITH THIS PROJECT. THE EXCAVATED TRENCH WILL BE RESTORED TO PRE-CONSTRUCTION GRADES.
2. THERE ARE NO UTILITIES ASSOCIATED WITH THIS PROJECT. THE PROPOSED PIPELINE SHOWN IS THE ONLY PROPOSED UTILITY.
3. ALL WATER RESOURCE AREAS ARE DRAINAGE WAYS AND DEFINED AS TYPE II LANDS, EXCEPT THAT ALL LAND IN THE 100-YEAR FLOOD PLAIN IS TYPE I LAND.
4. FEDERAL, STATE, AND LOCAL RULES AND REGULATIONS TO CONTROL EXCAVATION, GRADING, AND EARTHWORK CONSTRUCTION SHALL BE ADHERED TO IN ORDER TO PROTECT LIFE, LIMB, PROPERTY, AND THE PUBLIC WELFARE. THE TESTING STANDARDS IDENTIFIED IN APPENDIX 33 OF THE CURRENT VERSION OF THE UNIFORM BUILDING CODE SHALL BE FOLLOWED DURING CONSTRUCTION. EROSION CONTROL AND GRADING PERMITS SHALL BE ACQUIRED, AS APPROPRIATE AND REQUIRED, PRIOR TO CONSTRUCTION. THE GUIDELINES REGARDING CUTS, FILLS, SETBACKS, DRAINAGE AND TERRACING, AND EROSION CONTROL, AS IDENTIFIED IN APPENDIX 33 OF THE CURRENT VERSION OF THE UNIFORM BUILDING CODE SHALL BE FOLLOWED DURING CONSTRUCTION.

Kennedy/Jenks Consultants

**LAKE OSWEGO-TIGARD WATER PARTNERSHIP
 FINISHED WATER PIPELINE (FWP)
 AND RAW WATER PIPELINE (RWP)
 CITY OF WEST LINN - LAND USE PERMIT
 PROPOSED SITE PLAN, GRADING PLAN,
 EROSION CONTROL PLAN, AND UTILITY PLAN**

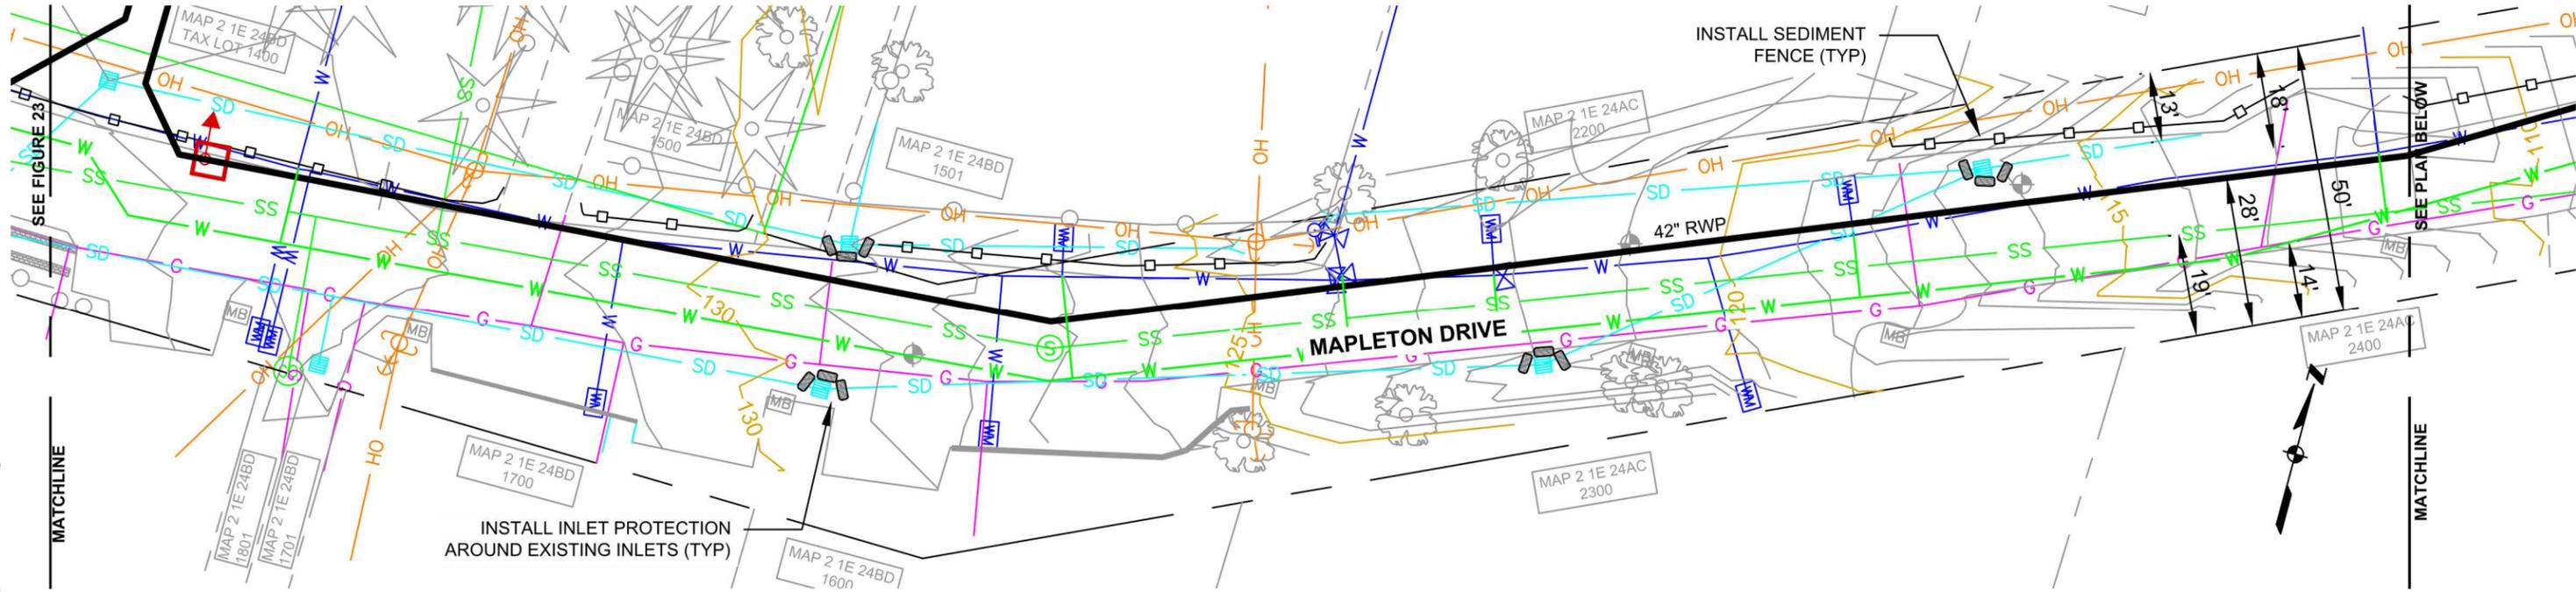

APPROXIMATE SCALE IN FEET **PLAN**

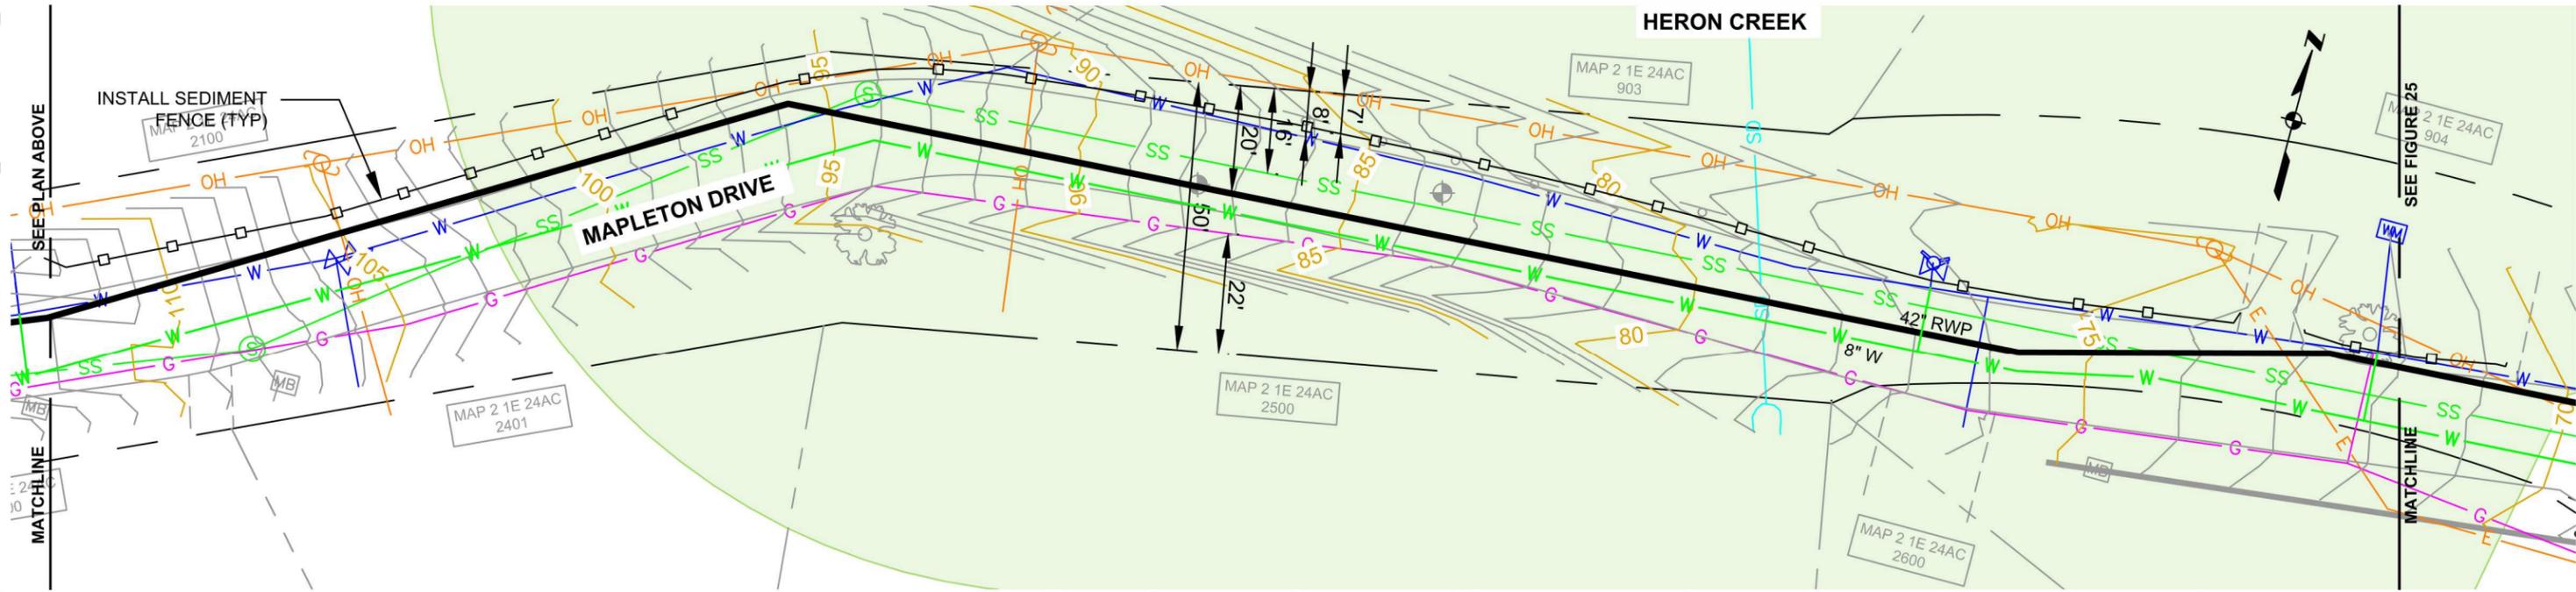

APPROXIMATE SCALE IN FEET **PLAN**

DATA SOURCE: CITY OF WEST LINN GIS
 THIS PRODUCT IS FOR INFORMATIONAL PURPOSES AND MAY NOT HAVE BEEN PREPARED FOR, OR SUITABLE FOR LEGAL, ENGINEERING, OR SURVEYING PURPOSES. USERS OF THIS INFORMATION SHOULD REVIEW OR CONSULT THE PRIMARY DATA AND INFORMATION SOURCES TO ASCERTAIN THE USABILITY OF THE INFORMATION.

LEGEND

- PROPOSED PIPELINE
- SEDIMENT FENCE
- PERMANENT EASEMENT
- ELECTRICAL (UNDERGROUND)
- GAS
- OVERHEAD POWER
- PROPERTY LINE / RIGHT-OF-WAY LINE
- SANITARY SEWER
- STORM DRAIN
- TELEPHONE
- WATER
- MAJOR CONTOUR
- MINOR CONTOUR
- INLET PROTECTION
- WATER RESOURCE AREA (WRA)

OWNER:
 CITY OF LAKE OSWEGO
 380 A AVENUE
 LAKE OSWEGO, OR 97034
 (503) 635-0270


ENGINEER:
 KENNEDY/JENKS CONSULTANTS
 200 SW MARKET, SUITE 500
 PORTLAND, OR 97201
 (503) 295-4911

NOTES:


1. THERE IS NO PERMANENT GRADING ASSOCIATED WITH THIS PROJECT. THE EXCAVATED TRENCH WILL BE RESTORED TO PRE-CONSTRUCTION GRADES.
2. THERE ARE NO UTILITIES ASSOCIATED WITH THIS PROJECT. THE PROPOSED PIPELINE SHOWN IS THE ONLY PROPOSED UTILITY.
3. ALL WATER RESOURCE AREAS ARE DRAINAGE WAYS AND DEFINED AS TYPE II LANDS, EXCEPT THAT ALL LAND IN THE 100-YEAR FLOOD PLAIN IS TYPE I LAND.
4. FEDERAL, STATE, AND LOCAL RULES AND REGULATIONS TO CONTROL EXCAVATION, GRADING, AND EARTHWORK CONSTRUCTION SHALL BE ADHERED TO IN ORDER TO PROTECT LIFE, LIMB, PROPERTY, AND THE PUBLIC WELFARE. THE TESTING STANDARDS IDENTIFIED IN APPENDIX 33 OF THE CURRENT VERSION OF THE UNIFORM BUILDING CODE SHALL BE FOLLOWED DURING CONSTRUCTION. EROSION CONTROL AND GRADING PERMITS SHALL BE ACQUIRED, AS APPROPRIATE AND REQUIRED, PRIOR TO CONSTRUCTION. THE GUIDELINES REGARDING CUTS, FILLS, SETBACKS, DRAINAGE AND TERRACING, AND EROSION CONTROL, AS IDENTIFIED IN APPENDIX 33 OF THE CURRENT VERSION OF THE UNIFORM BUILDING CODE SHALL BE FOLLOWED DURING CONSTRUCTION.

Kennedy/Jenks Consultants

**LAKE OSWEGO-TIGARD WATER PARTNERSHIP
 FINISHED WATER PIPELINE (FWP)
 AND RAW WATER PIPELINE (RWP)
 CITY OF WEST LINN - LAND USE PERMIT
 PROPOSED SITE PLAN, GRADING PLAN,
 EROSION CONTROL PLAN, AND UTILITY PLAN**

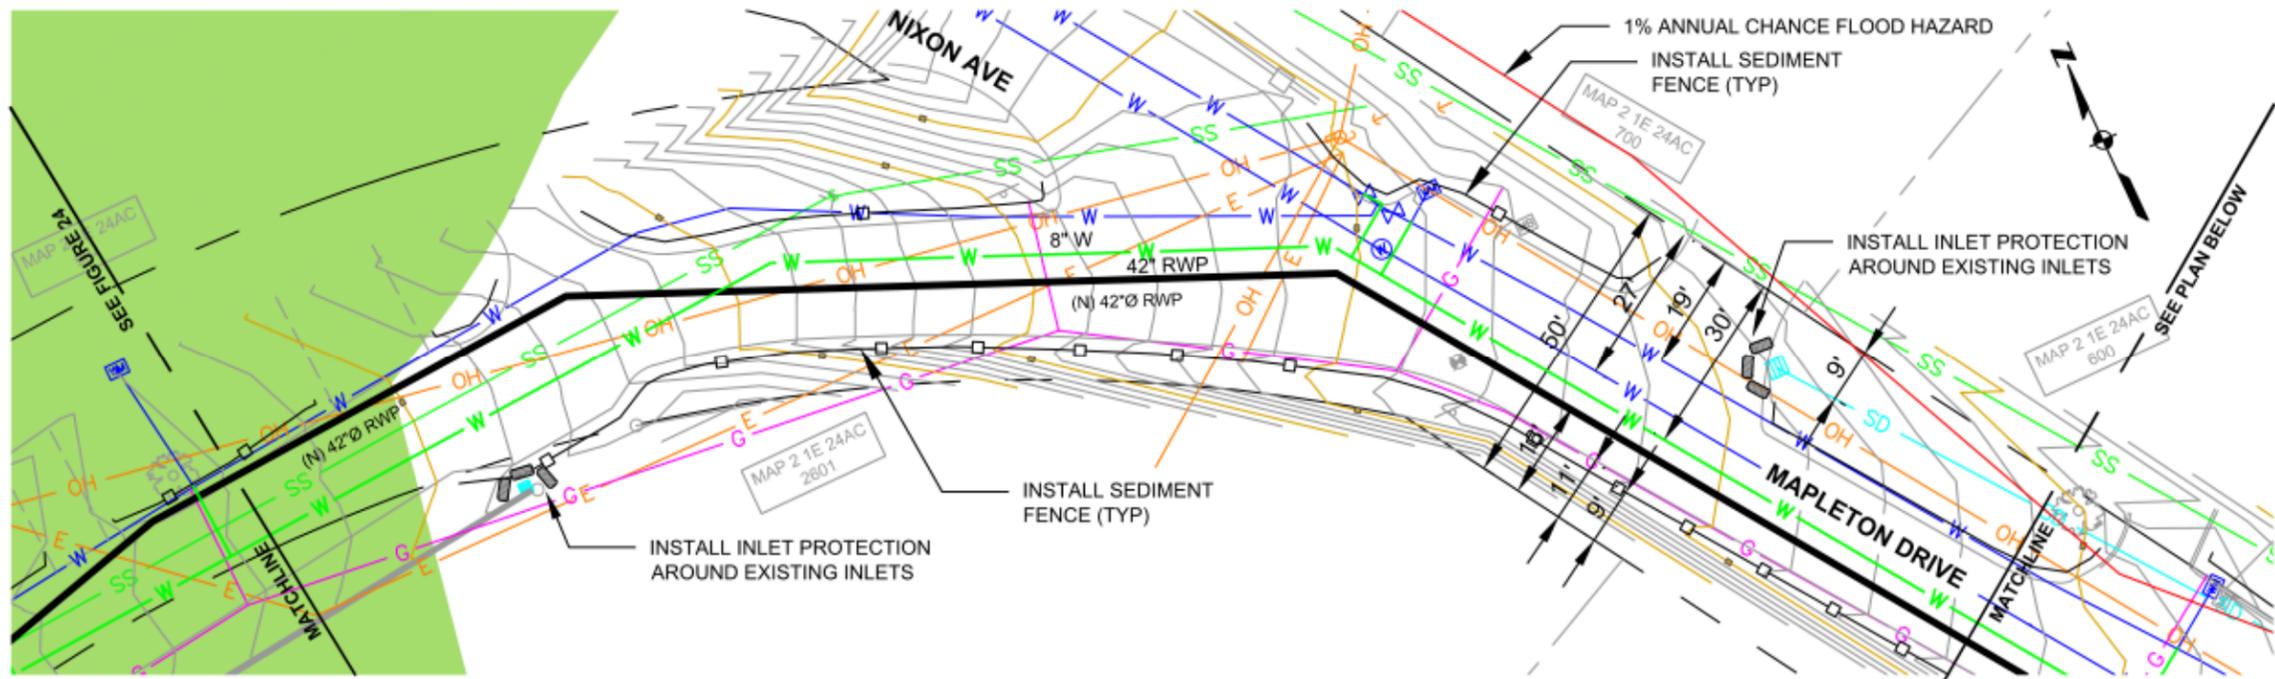

0 15 30
APPROXIMATE SCALE IN FEET
PLAN

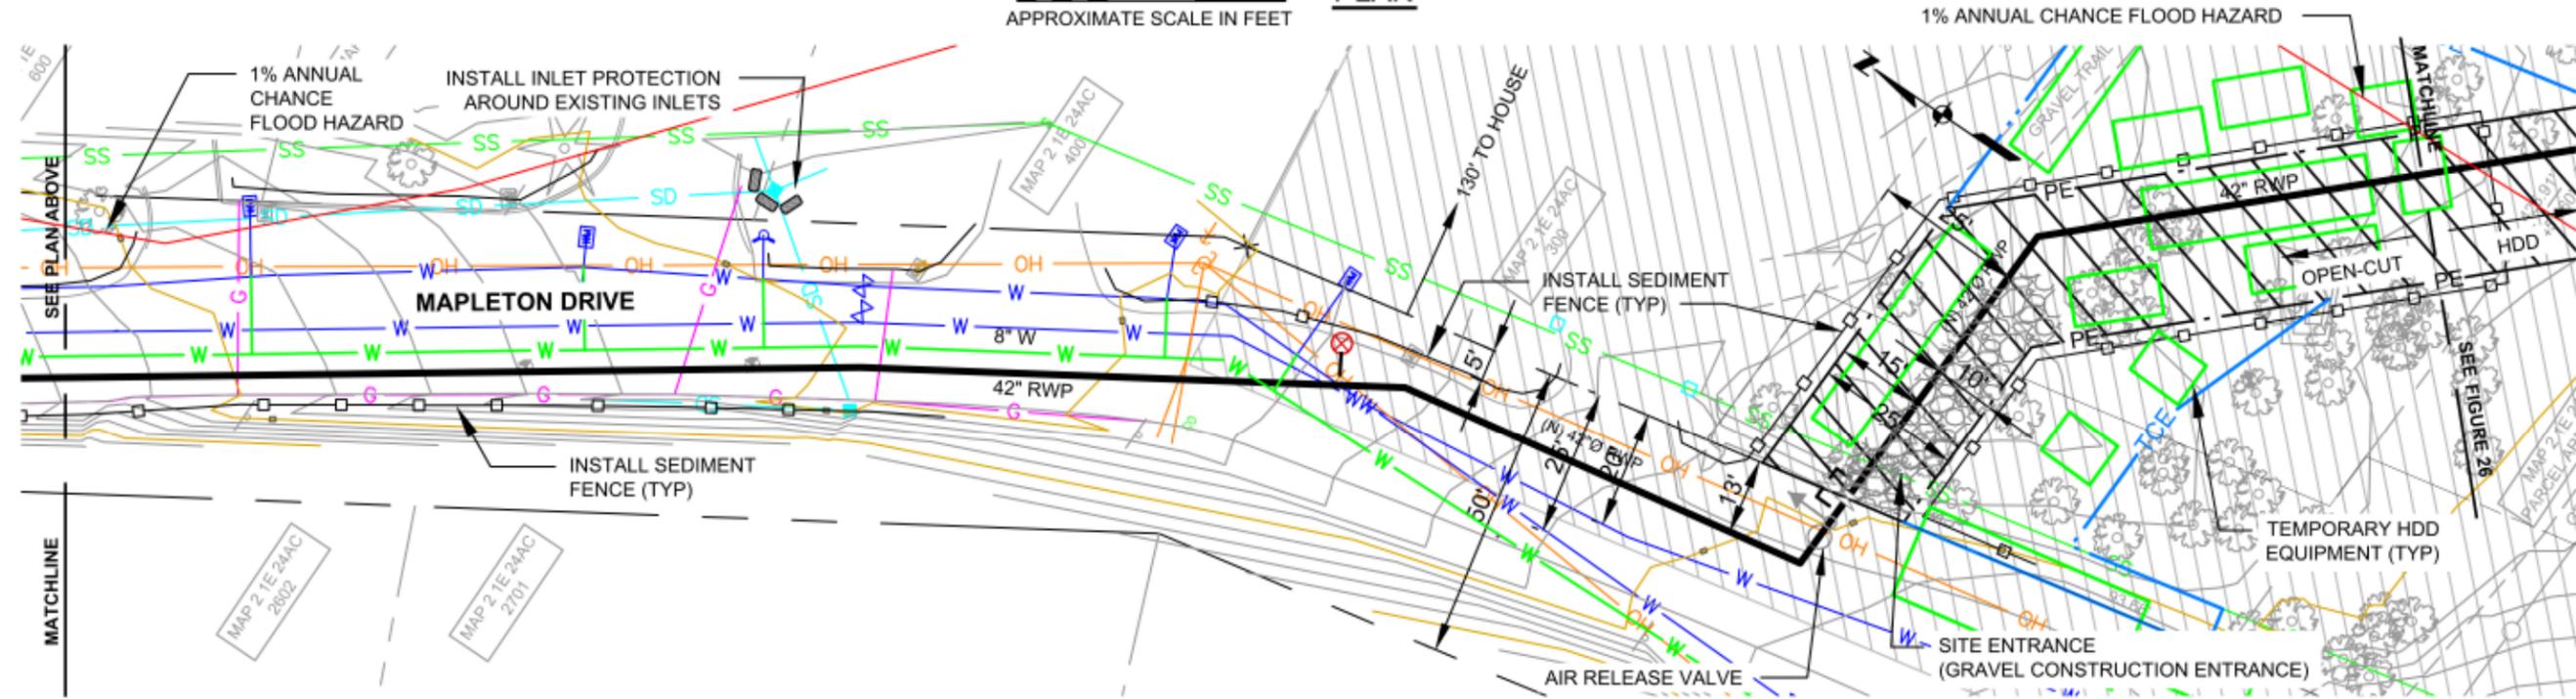

0 15 30
APPROXIMATE SCALE IN FEET
PLAN

DATA SOURCE: CITY OF WEST LINN GIS
THIS PRODUCT IS FOR INFORMATIONAL PURPOSES AND MAY NOT HAVE BEEN PREPARED FOR, OR SUITABLE FOR LEGAL, ENGINEERING, OR SURVEYING PURPOSES. USERS OF THIS INFORMATION SHOULD REVIEW OR CONSULT THE PRIMARY DATA AND INFORMATION SOURCES TO ASCERTAIN THE USABILITY OF THE INFORMATION.


LEGEND

- | | | | |
|--|-----------------------------------|------------------|---------------------------|
| | PROPOSED PIPELINE | OWNER: | CITY OF LAKE OSWEGO |
| | SEDIMENT FENCE | | 380 A AVENUE |
| | PERMANENT EASEMENT | | LAKE OSWEGO, OR 97034 |
| | TEMPORARY CONSTRUCTION EASEMENT | | (503) 635-0270 |
| | ELECTRICAL (UNDERGROUND) | ENGINEER: | KENNEDY/JENKS CONSULTANTS |
| | GAS | | 200 SW MARKET, SUITE 500 |
| | OVERHEAD POWER | | PORTLAND, OR 97201 |
| | PROPERTY LINE / RIGHT-OF-WAY LINE | | (503) 295-4911 |
| | SANITARY SEWER | | |
| | STORM DRAIN | | |
| | TELEPHONE | | |
| | WATER | | |
| | MAJOR CONTOUR | | WATER RESOURCE AREA (WRA) |
| | MINOR CONTOUR | | GREENWAY |
| | FIRM LINES (FEMA) | | |
| | INLET PROTECTION | | |

- NOTES:**
1. THERE IS NO PERMANENT GRADING ASSOCIATED WITH THIS PROJECT. THE EXCAVATED TRENCH WILL BE RESTORED TO PRE-CONSTRUCTION GRADES.
 2. THERE ARE NO UTILITIES ASSOCIATED WITH THIS PROJECT. THE PROPOSED PIPELINE SHOWN IS THE ONLY PROPOSED UTILITY.
 3. ALL WATER RESOURCE AREAS ARE DRAINAGE WAYS AND DEFINED AS TYPE II LANDS, EXCEPT THAT ALL LAND IN THE 100-YEAR FLOOD PLAIN IS TYPE I LAND.
 4. FEDERAL, STATE, AND LOCAL RULES AND REGULATIONS TO CONTROL EXCAVATION, GRADING, AND EARTHWORK CONSTRUCTION SHALL BE ADHERED TO IN ORDER TO PROTECT LIFE, LIMB, PROPERTY, AND THE PUBLIC WELFARE. THE TESTING STANDARDS IDENTIFIED IN APPENDIX 33 OF THE CURRENT VERSION OF THE UNIFORM BUILDING CODE SHALL BE FOLLOWED DURING CONSTRUCTION. EROSION CONTROL AND GRADING PERMITS SHALL BE ACQUIRED, AS APPROPRIATE AND REQUIRED, PRIOR TO CONSTRUCTION. THE GUIDELINES REGARDING CUTS, FILLS, SETBACKS, DRAINAGE AND TERRACING, AND EROSION CONTROL, AS IDENTIFIED IN APPENDIX 33 OF THE CURRENT VERSION OF THE UNIFORM BUILDING CODE SHALL BE FOLLOWED DURING CONSTRUCTION.

Kennedy/Jenks Consultants

**LAKE OSWEGO-TIGARD WATER PARTNERSHIP
FINISHED WATER PIPELINE (FWP)
AND RAW WATER PIPELINE (RWP)
CITY OF WEST LINN - LAND USE PERMIT
PROPOSED SITE PLAN, GRADING PLAN,
EROSION CONTROL PLAN, AND UTILITY PLAN**

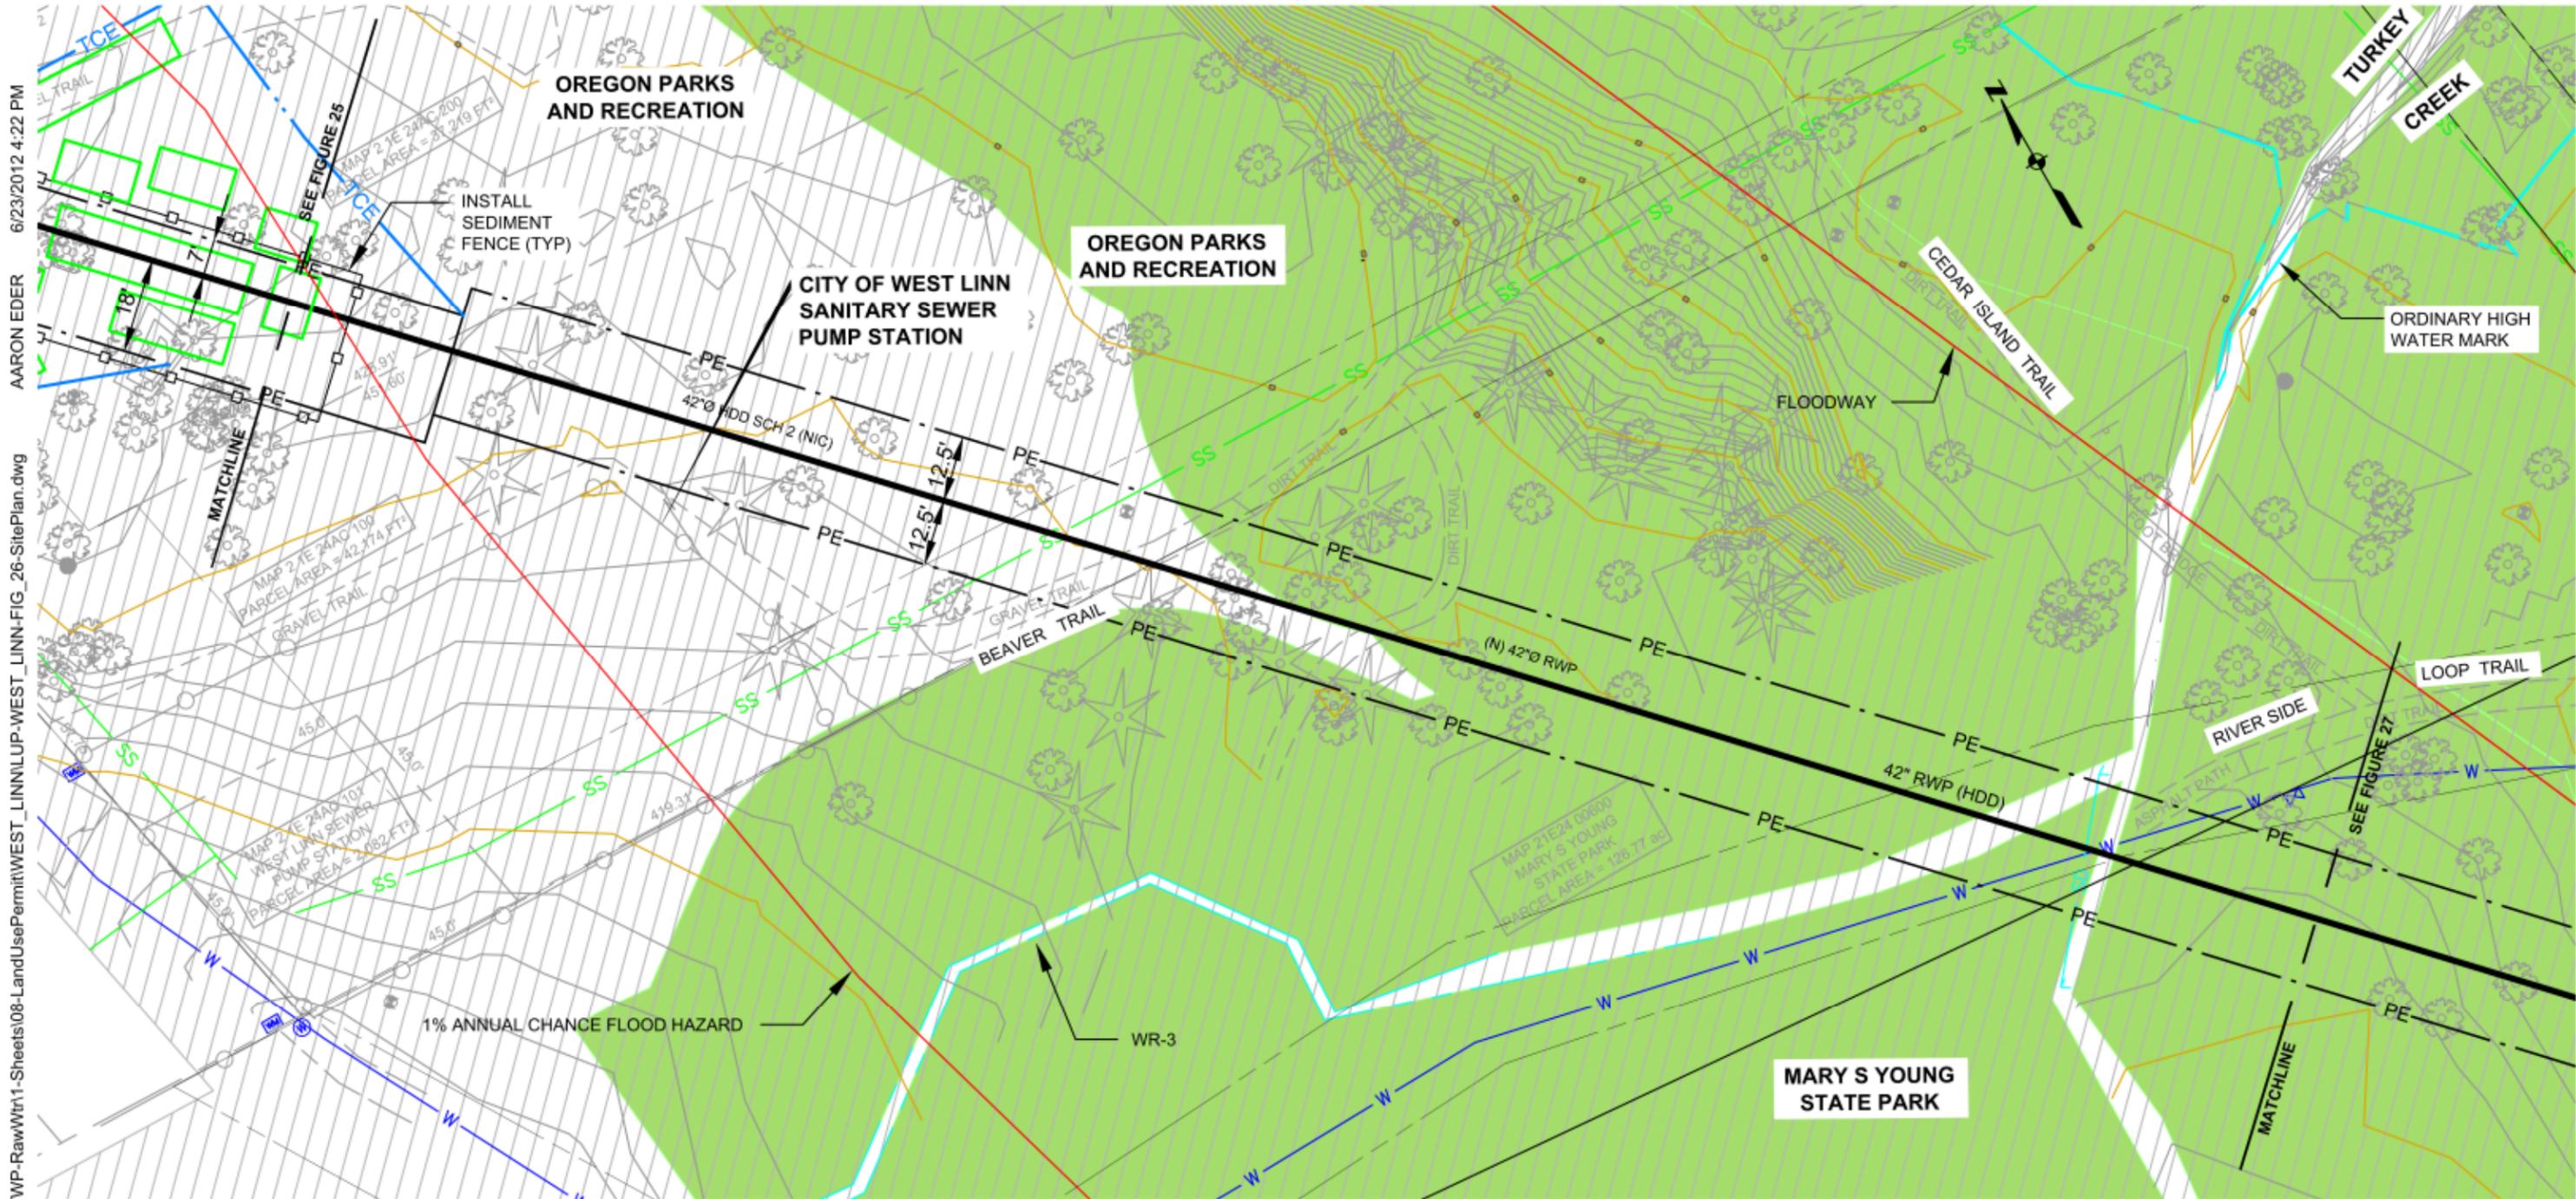

0 15 30
APPROXIMATE SCALE IN FEET

PLAN

NOTES:

1. THERE IS NO PERMANENT GRADING ASSOCIATED WITH THIS PROJECT. THE EXCAVATED TRENCH WILL BE RESTORED TO PRE-CONSTRUCTION GRADES.
2. THERE ARE NO UTILITIES ASSOCIATED WITH THIS PROJECT. THE PROPOSED PIPELINE SHOWN IS THE ONLY PROPOSED UTILITY.
3. THE ONLY INCREASE IN IMPERVIOUS AREA ASSOCIATED WITH THIS PROJECT IS FROM THE 2-FOOT DIAMETER MANHOLE LIDS LOCATED OVER THE AIR RELEASE VALVES SHOWN.
4. SIGNAGE WILL BE PROVIDED REGARDING TRAIL ACCESS DURING CONSTRUCTION.
5. FEDERAL, STATE, AND LOCAL RULES AND REGULATIONS TO CONTROL EXCAVATION, GRADING, AND EARTHWORK CONSTRUCTION SHALL BE ADHERED TO IN ORDER TO PROTECT LIFE, LIMB, PROPERTY, AND THE PUBLIC WELFARE. THE TESTING STANDARDS IDENTIFIED IN APPENDIX 33 OF THE CURRENT VERSION OF THE UNIFORM BUILDING CODE SHALL BE FOLLOWED DURING CONSTRUCTION. EROSION CONTROL AND GRADING PERMITS SHALL BE ACQUIRED, AS APPROPRIATE AND REQUIRED, PRIOR TO CONSTRUCTION. THE GUIDELINES REGARDING CUTS, FILLS, SETBACKS, DRAINAGE AND TERRACING, AND EROSION CONTROL, AS IDENTIFIED IN APPENDIX 33 OF THE CURRENT VERSION OF THE UNIFORM BUILDING CODE SHALL BE FOLLOWED DURING CONSTRUCTION.
5. ALL WATER RESOURCE AREAS ARE DRAINAGE WAYS AND DEFINED AS TYPE II LANDS, EXCEPT THAT ALL LAND IN THE 100-YEAR FLOOD PLAIN IS TYPE I LAND.

DATA SOURCE: CITY OF WEST LINN GIS
THIS PRODUCT IS FOR INFORMATIONAL PURPOSES AND MAY NOT HAVE BEEN PREPARED FOR, OR SUITABLE FOR LEGAL, ENGINEERING, OR SURVEYING PURPOSES. USERS OF THIS INFORMATION SHOULD REVIEW OR CONSULT THE PRIMARY DATA AND INFORMATION SOURCES TO ASCERTAIN THE USABILITY OF THE INFORMATION.


LEGEND

- PROPOSED PIPELINE
- SEDIMENT FENCE
- PE — PERMANENT EASEMENT
- TCE — TEMPORARY CONSTRUCTION EASEMENT
- E — ELECTRICAL (UNDERGROUND)
- G — GAS
- OH — OVERHEAD POWER
- — PROPERTY LINE / RIGHT-OF-WAY LINE
- SS — SANITARY SEWER
- SD — STORM DRAIN
- T — TELEPHONE
- W — WATER
- 190 — MAJOR CONTOUR
- — MINOR CONTOUR
- — FIRM LINES (FEMA)
- INLET PROTECTION
- OWNER: CITY OF LAKE OSWEGO
380 A AVENUE
LAKE OSWEGO, OR 97034
(503) 635-0270
- ENGINEER: KENNEDY/JENKS CONSULTANTS
200 SW MARKET, SUITE 500
PORTLAND, OR 97201
(503) 295-4911
- WATER RESOURCE AREA (WRA)
- GREENWAY

Kennedy/Jenks Consultants

LAKE OSWEGO-TIGARD WATER PARTNERSHIP
FINISHED WATER PIPELINE (FWP)
AND RAW WATER PIPELINE (RWP)
CITY OF WEST LINN - LAND USE PERMIT
**PROPOSED SITE PLAN, GRADING PLAN,
EROSION CONTROL PLAN, AND UTILITY PLAN**


P:\cad\11\1191016.10_LOTWP-Raw\Wtr1-Sheets\08-LandUsePermit\WEST_LINN\FIG_26-SitePlan.dwg 6/23/2012 4:22 PM AARON EDER

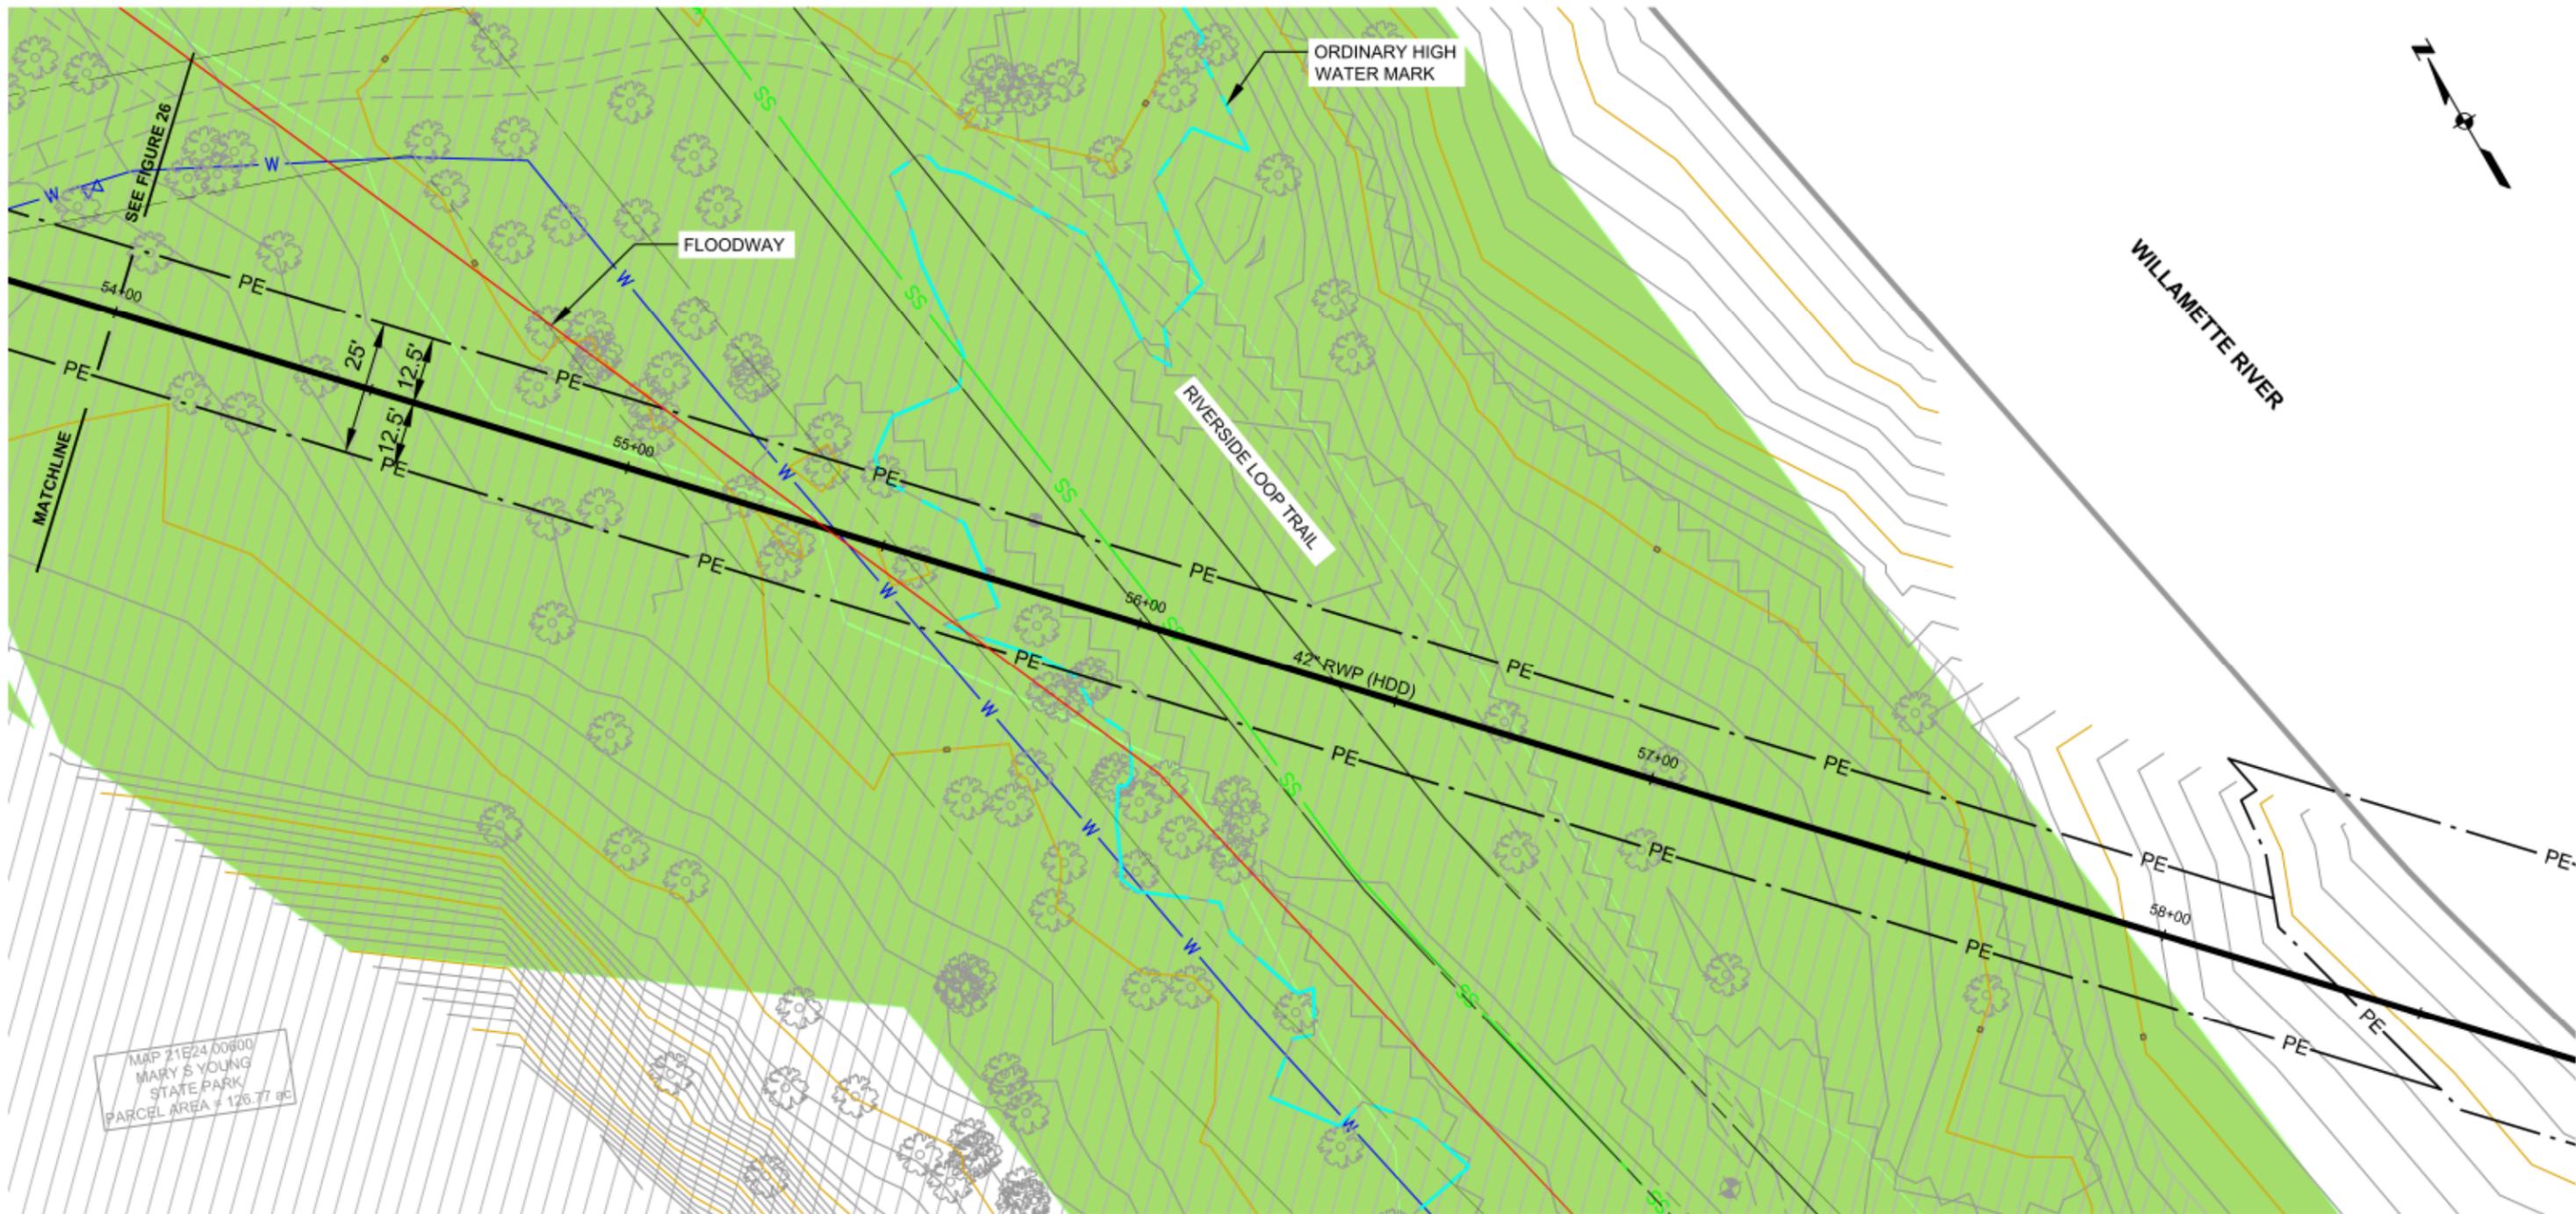

MAP 21E24 00800
MARY S YOUNG
STATE PARK
PARCEL AREA = 126.77 ac

LEGEND

- PROPOSED PIPELINE
- SEDIMENT FENCE
- PE — PERMANENT EASEMENT
- E — ELECTRICAL (UNDERGROUND)
- G — GAS
- OH — OVERHEAD POWER
- — PROPERTY LINE / RIGHT-OF-WAY LINE
- SS — SANITARY SEWER
- SD — STORM DRAIN
- T — TELEPHONE
- W — WATER
- 190 — MAJOR CONTOUR
- MINOR CONTOUR
- FIRM LINES (FEMA)
- INLET PROTECTION

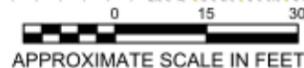

PLAN

- WATER RESOURCE AREA (WRA)
- GREENWAY


NOTES:

1. THERE IS NO PERMANENT GRADING ASSOCIATED WITH THIS PROJECT. THE EXCAVATED TRENCH WILL BE RESTORED TO PRE-CONSTRUCTION GRADES.
2. THERE ARE NO UTILITIES ASSOCIATED WITH THIS PROJECT. THE PROPOSED PIPELINE SHOWN IS THE ONLY PROPOSED UTILITY.
3. THE ONLY INCREASE IN IMPERVIOUS AREA ASSOCIATED WITH THIS PROJECT IS FROM THE 2-FOOT DIAMETER MANHOLE LIDS LOCATED OVER THE AIR RELEASE VALVES SHOWN.
4. SIGNAGE WILL BE PROVIDED REGARDING TRAIL ACCESS DURING CONSTRUCTION.
5. FEDERAL, STATE, AND LOCAL RULES AND REGULATIONS TO CONTROL EXCAVATION, GRADING, AND EARTHWORK CONSTRUCTION SHALL BE ADHERED TO IN ORDER TO PROTECT LIFE, LIMB, PROPERTY, AND THE PUBLIC WELFARE. THE TESTING STANDARDS IDENTIFIED IN APPENDIX 33 OF THE CURRENT VERSION OF THE UNIFORM BUILDING CODE SHALL BE FOLLOWED DURING CONSTRUCTION. EROSION CONTROL AND GRADING PERMITS SHALL BE ACQUIRED, AS APPROPRIATE AND REQUIRED, PRIOR TO CONSTRUCTION. THE GUIDELINES REGARDING CUTS, FILLS, SETBACKS, DRAINAGE AND TERRACING, AND EROSION CONTROL, AS IDENTIFIED IN APPENDIX 33 OF THE CURRENT VERSION OF THE UNIFORM BUILDING CODE SHALL BE FOLLOWED DURING CONSTRUCTION.
6. ALL WATER RESOURCE AREAS ARE DRAINAGE WAYS AND DEFINED AS TYPE II LANDS, EXCEPT THAT ALL LAND IN THE 100-YEAR FLOOD PLAIN IS TYPE I LAND.

DATA SOURCE: CITY OF WEST LINN GIS
THIS PRODUCT IS FOR INFORMATIONAL PURPOSES AND MAY NOT HAVE BEEN PREPARED FOR, OR SUITABLE FOR LEGAL, ENGINEERING, OR SURVEYING PURPOSES. USERS OF THIS INFORMATION SHOULD REVIEW OR CONSULT THE PRIMARY DATA AND INFORMATION SOURCES TO ASCERTAIN THE USABILITY OF THE INFORMATION.

Kennedy/Jenks Consultants

LAKE OSWEGO-TIGARD WATER PARTNERSHIP
FINISHED WATER PIPELINE (FWP)
AND RAW WATER PIPELINE (RWP)
CITY OF WEST LINN - LAND USE PERMIT
**PROPOSED SITE PLAN, GRADING PLAN,
EROSION CONTROL PLAN, AND UTILITY PLAN**

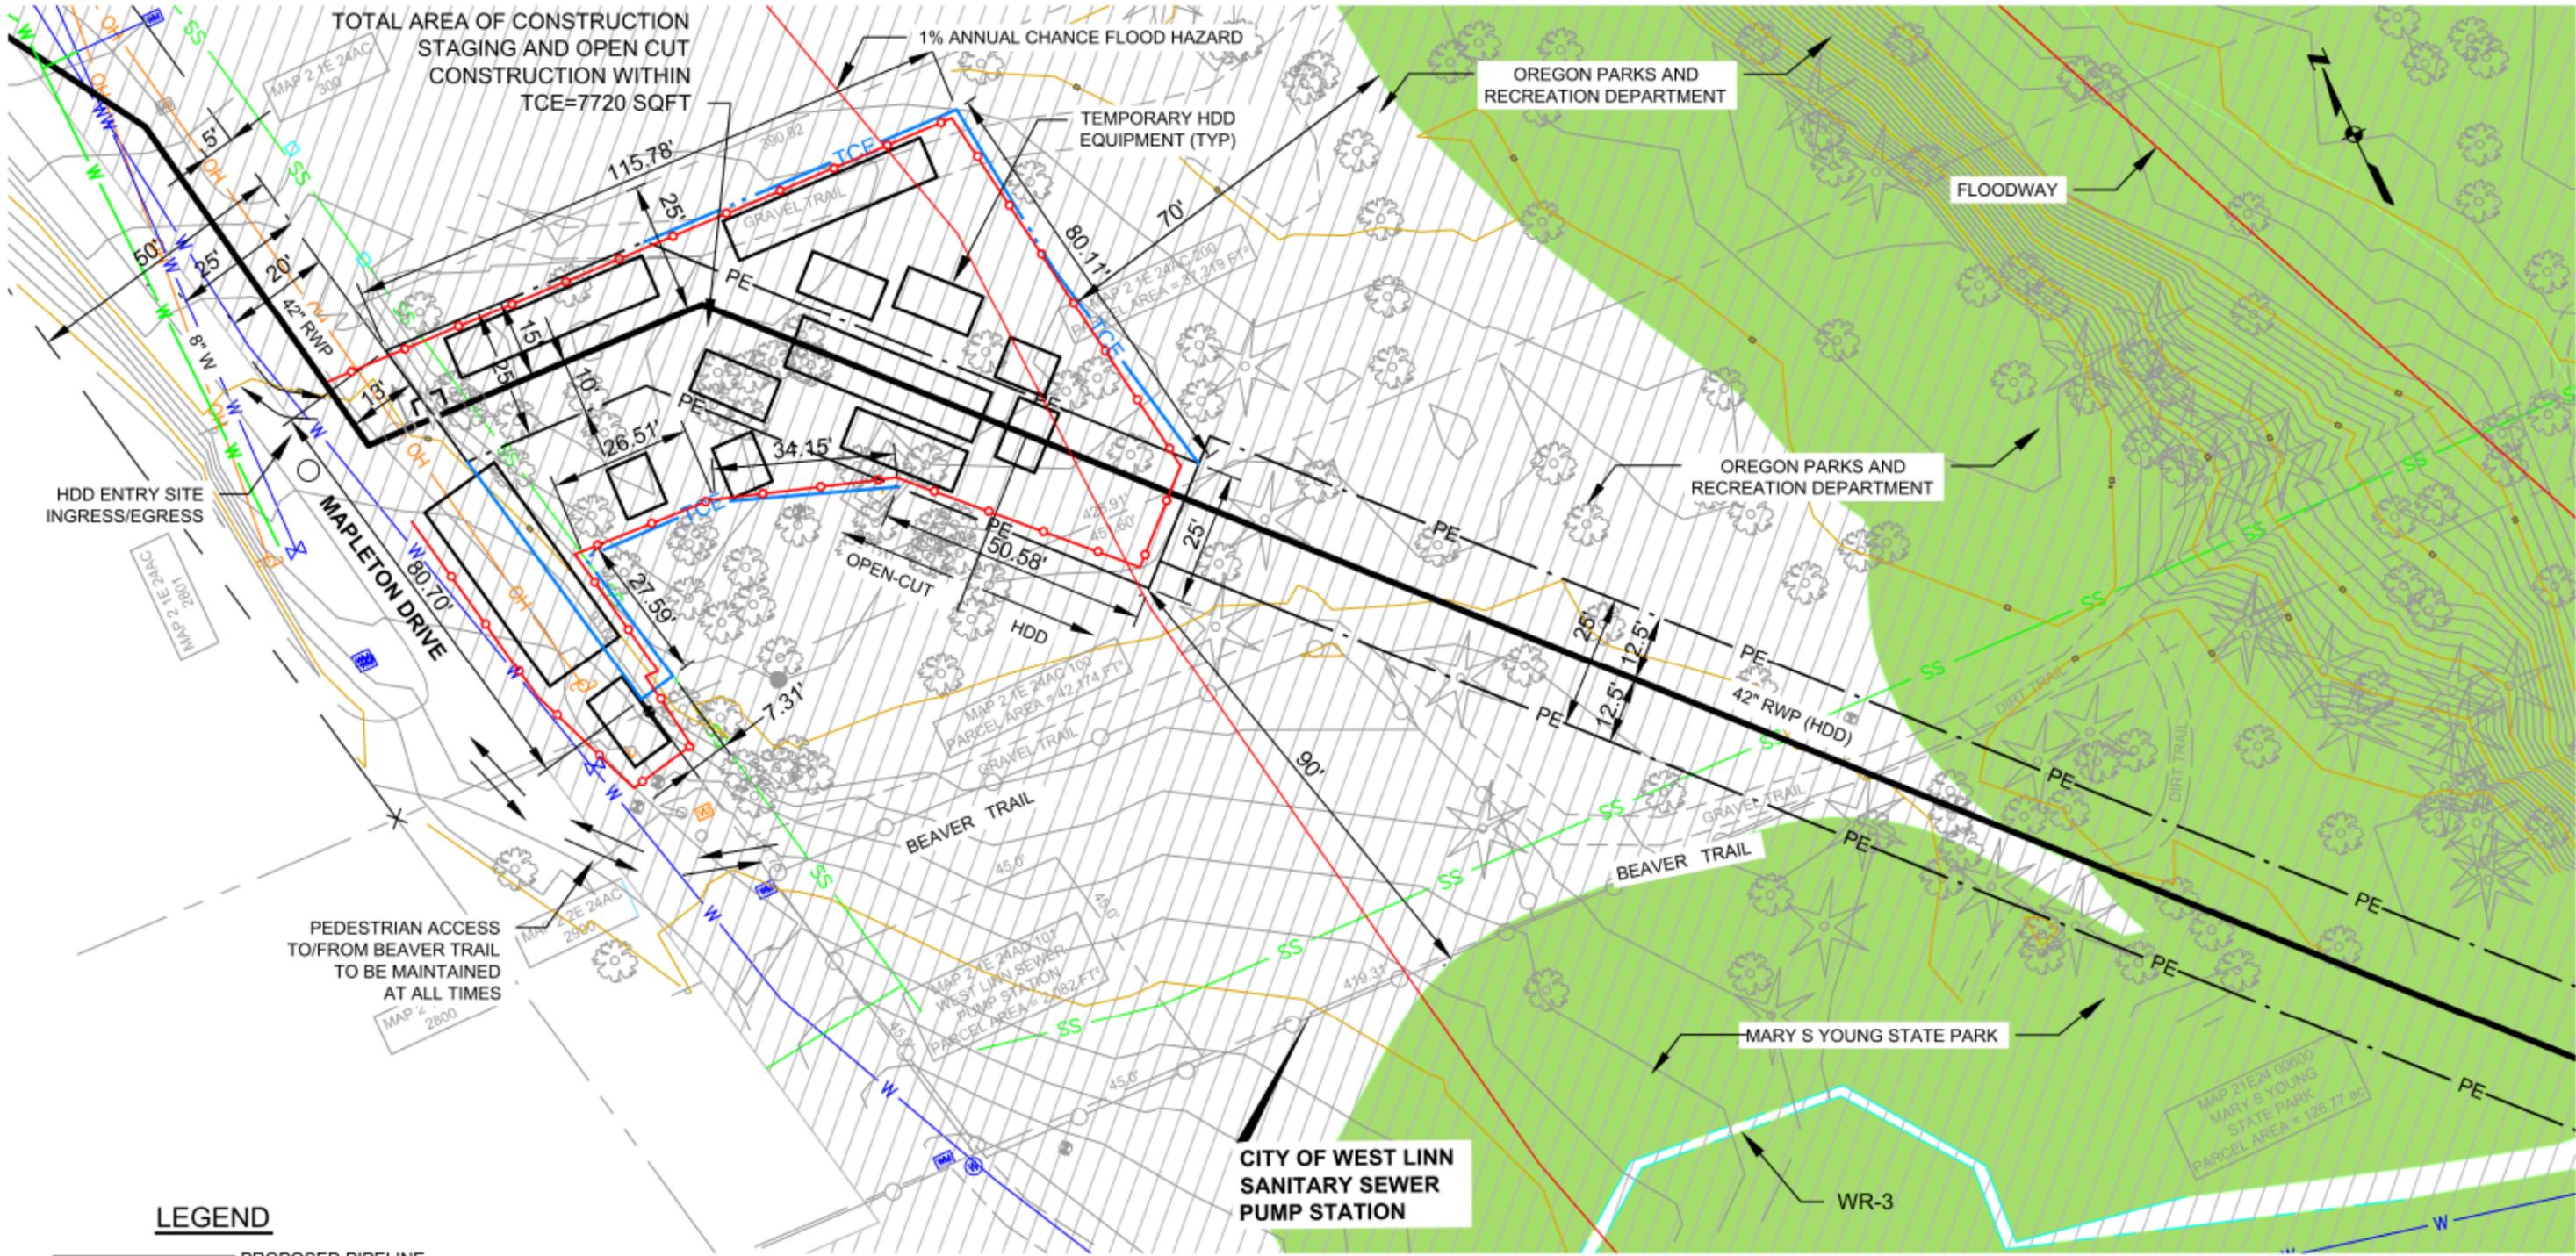

LEGEND

- PE — PROPOSED PIPELINE
- PE — PERMANENT EASEMENT
- TCE — TEMPORARY CONSTRUCTION EASEMENT
- E — ELECTRICAL (UNDERGROUND)
- G — GAS
- OH — OVERHEAD POWER
- — PROPERTY LINE / RIGHT-OF-WAY LINE
- SS — SANITARY SEWER
- SD — STORM DRAIN
- T — TELEPHONE
- W — WATER
- 190 — MAJOR CONTOUR
- — MINOR CONTOUR
- ○ — CHAIN LINK SECURITY FENCE
- — FIRM LINES (FEMA)
- — WATER RESOURCE AREA (WRA)
- — GREENWAY

OWNER:
 CITY OF LAKE OSWEGO
 380 A AVENUE
 LAKE OSWEGO, OR 97034
 (503) 635-0270

ENGINEER:
 KENNEDY/JENKS CONSULTANTS
 200 SW MARKET, SUITE 500
 PORTLAND, OR 97201
 (503) 295-4911



PLAN

DATA SOURCE: CITY OF WEST LINN GIS
 THIS PRODUCT IS FOR INFORMATIONAL PURPOSES AND MAY NOT HAVE BEEN PREPARED FOR, OR SUITABLE FOR LEGAL, ENGINEERING, OR SURVEYING PURPOSES. USERS OF THIS INFORMATION SHOULD REVIEW OR CONSULT THE PRIMARY DATA AND INFORMATION SOURCES TO ASCERTAIN THE USABILITY OF THE INFORMATION.


NOTES:

1. NOT USED
2. THERE ARE NO UTILITIES ASSOCIATED WITH THIS PROJECT. THE PROPOSED PIPELINE SHOWN IS THE ONLY PROPOSED UTILITY.
3. FEDERAL, STATE, AND LOCAL RULES AND REGULATIONS TO CONTROL EXCAVATION, GRADING, AND EARTHWORK CONSTRUCTION SHALL BE ADHERED TO IN ORDER TO PROTECT LIFE, LIMB, PROPERTY, AND THE PUBLIC WELFARE. THE TESTING STANDARDS IDENTIFIED IN APPENDIX 33 OF THE CURRENT VERSION OF THE UNIFORM BUILDING CODE SHALL BE FOLLOWED DURING CONSTRUCTION. EROSION CONTROL AND GRADING PERMITS SHALL BE ACQUIRED, AS APPROPRIATE AND REQUIRED, PRIOR TO CONSTRUCTION. THE GUIDELINES REGARDING CUTS, FILLS, SETBACKS, DRAINAGE AND TERRACING, AND EROSION CONTROL, AS IDENTIFIED IN APPENDIX 33 OF THE CURRENT VERSION OF THE UNIFORM BUILDING CODE SHALL BE FOLLOWED DURING CONSTRUCTION.
4. ALL WATER RESOURCE AREAS ARE DRAINAGE WAYS AND DEFINED AS TYPE II LANDS, EXCEPT THAT ALL LAND IN THE 100-YEAR FLOOD PLAIN IS TYPE I LAND.


Kennedy/Jenks Consultants

**LAKE OSWEGO-TIGARD WATER PARTNERSHIP
 FINISHED WATER PIPELINE (FWP)
 AND RAW WATER PIPELINE (RWP)
 CITY OF WEST LINN - LAND USE PERMIT
 PEDESTRIAN AND CIRCULATION PLAN
 CONCEPTUAL HDD TEMPORARY STAGING**

P:\cad\11191016.10_LOTWP-Raw\Wtr1-Sheets\08-LandUsePermit\WEST_LINNLUP-WEST_LINN-FIG_29-UtilPlan.dwg 6/22/2012 6:04 PM STAN LASSELLE

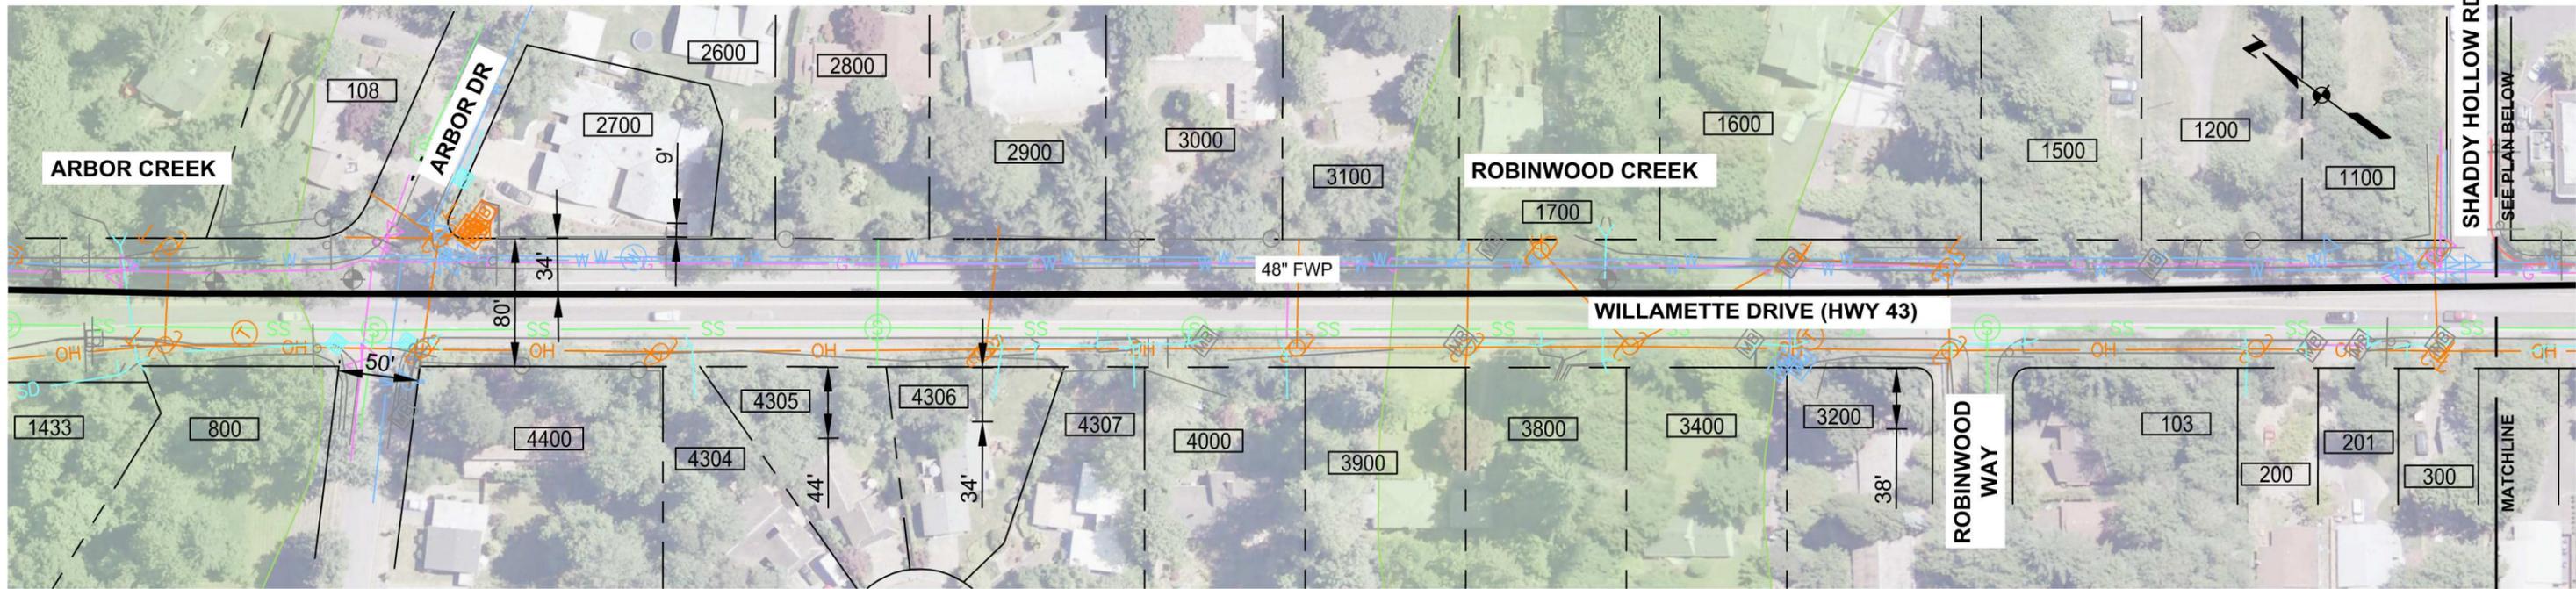

0 50 100
APPROXIMATE SCALE IN FEET
PLAN

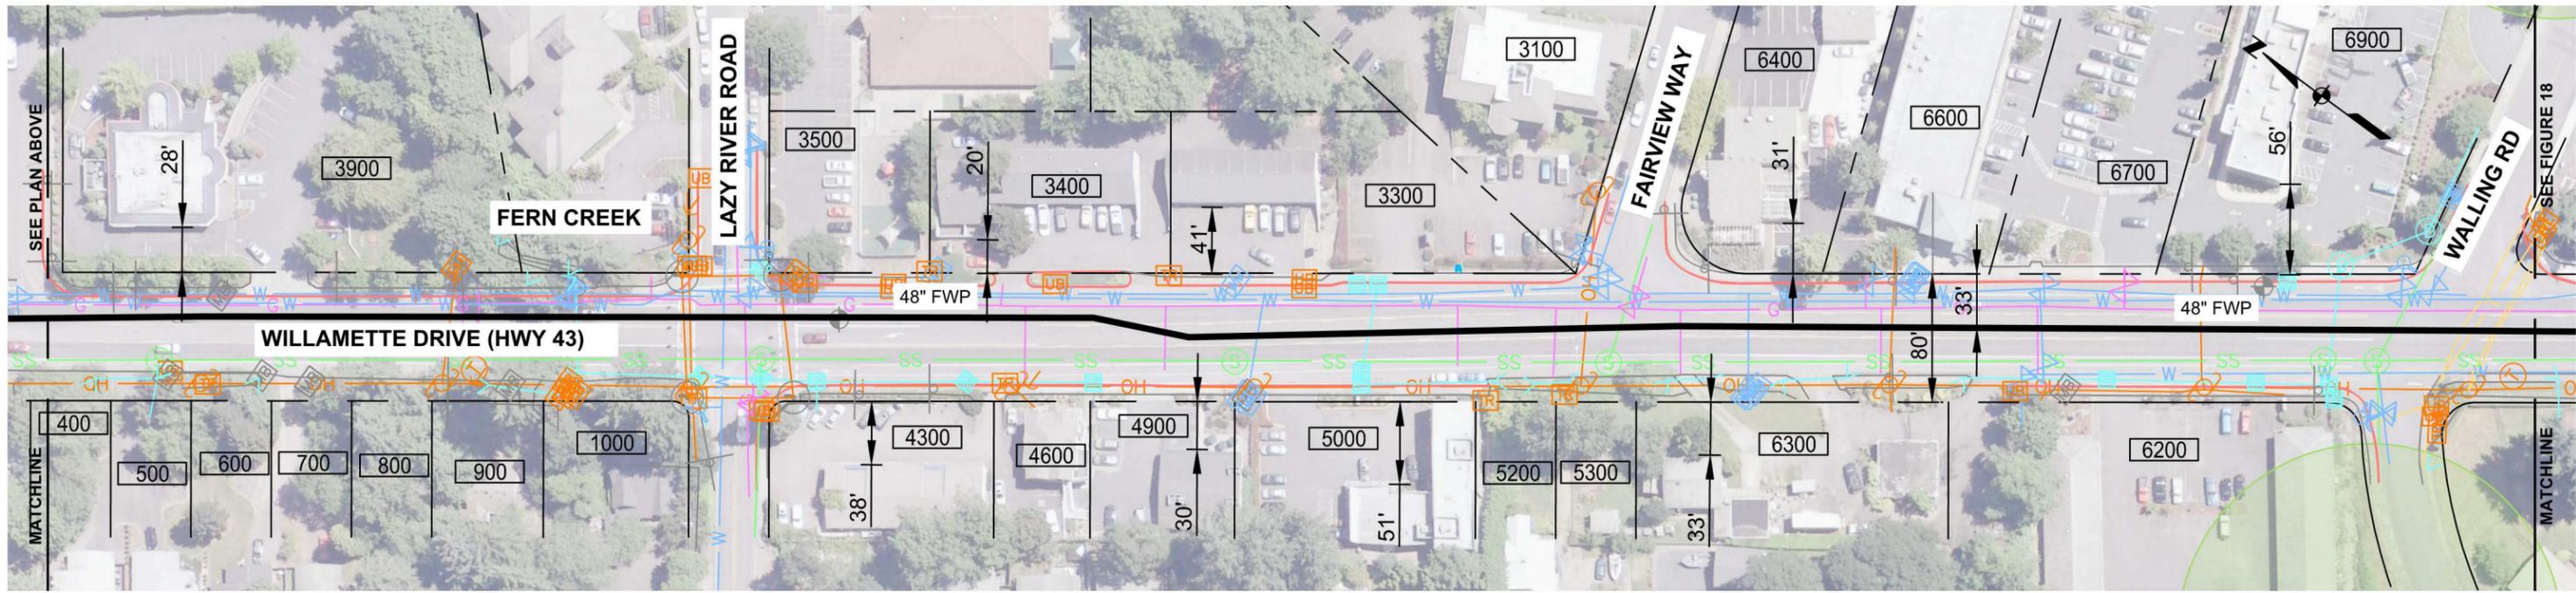

0 50 100
APPROXIMATE SCALE IN FEET
PLAN

DATA SOURCE: CITY OF WEST LINN GIS
THIS PRODUCT IS FOR INFORMATIONAL PURPOSES AND MAY NOT HAVE BEEN PREPARED FOR, OR SUITABLE FOR LEGAL, ENGINEERING, OR SURVEYING PURPOSES. USERS OF THIS INFORMATION SHOULD REVIEW OR CONSULT THE PRIMARY DATA AND INFORMATION SOURCES TO ASCERTAIN THE USABILITY OF THE INFORMATION.

LEGEND

- PROPOSED PIPELINE
- SEDIMENT FENCE
- ELECTRICAL (UNDERGROUND)
- GAS
- OVERHEAD POWER
- PROPERTY LINE / RIGHT-OF-WAY LINE
- SANITARY SEWER
- STORM DRAIN
- TELEPHONE
- WATER
- MAJOR CONTOUR
- MINOR CONTOUR
- WATER RESOURCE AREA (WRA)

OWNER:
CITY OF LAKE OSWEGO
380 A AVENUE
LAKE OSWEGO, OR 97034
(503) 635-0270


ENGINEER:
KENNEDY/JENKS CONSULTANTS
200 SW MARKET, SUITE 500
PORTLAND, OR 97201
(503) 295-4911

NOTES:


1. NOT USED
2. THERE ARE NO UTILITIES ASSOCIATED WITH THIS PROJECT. THE PROPOSED PIPELINE SHOWN IS THE ONLY PROPOSED UTILITY.
3. FEDERAL, STATE, AND LOCAL RULES AND REGULATIONS TO CONTROL EXCAVATION, GRADING, AND EARTHWORK CONSTRUCTION SHALL BE ADHERED TO IN ORDER TO PROTECT LIFE, LIMB, PROPERTY, AND THE PUBLIC WELFARE. THE TESTING STANDARDS IDENTIFIED IN APPENDIX 33 OF THE CURRENT VERSION OF THE UNIFORM BUILDING CODE SHALL BE FOLLOWED DURING CONSTRUCTION. EROSION CONTROL AND GRADING PERMITS SHALL BE ACQUIRED, AS APPROPRIATE AND REQUIRED, PRIOR TO CONSTRUCTION. THE GUIDELINES REGARDING CUTS, FILLS, SETBACKS, DRAINAGE AND TERRACING, AND EROSION CONTROL, AS IDENTIFIED IN APPENDIX 33 OF THE CURRENT VERSION OF THE UNIFORM BUILDING CODE SHALL BE FOLLOWED DURING CONSTRUCTION.
4. ALL WATER RESOURCE AREAS ARE DRAINAGE WAYS AND DEFINED AS TYPE II LANDS, EXCEPT THAT ALL LAND IN THE 100-YEAR FLOOD PLAIN IS TYPE I LAND.

Kennedy/Jenks Consultants

LAKE OSWEGO-TIGARD WATER PARTNERSHIP
FINISHED WATER PIPELINE (FWP)
AND RAW WATER PIPELINE (RWP)
CITY OF WEST LINN - LAND USE PERMIT
**PROPOSED SITE PLAN AND UTILITY PLAN
WITH AERIAL PHOTO**

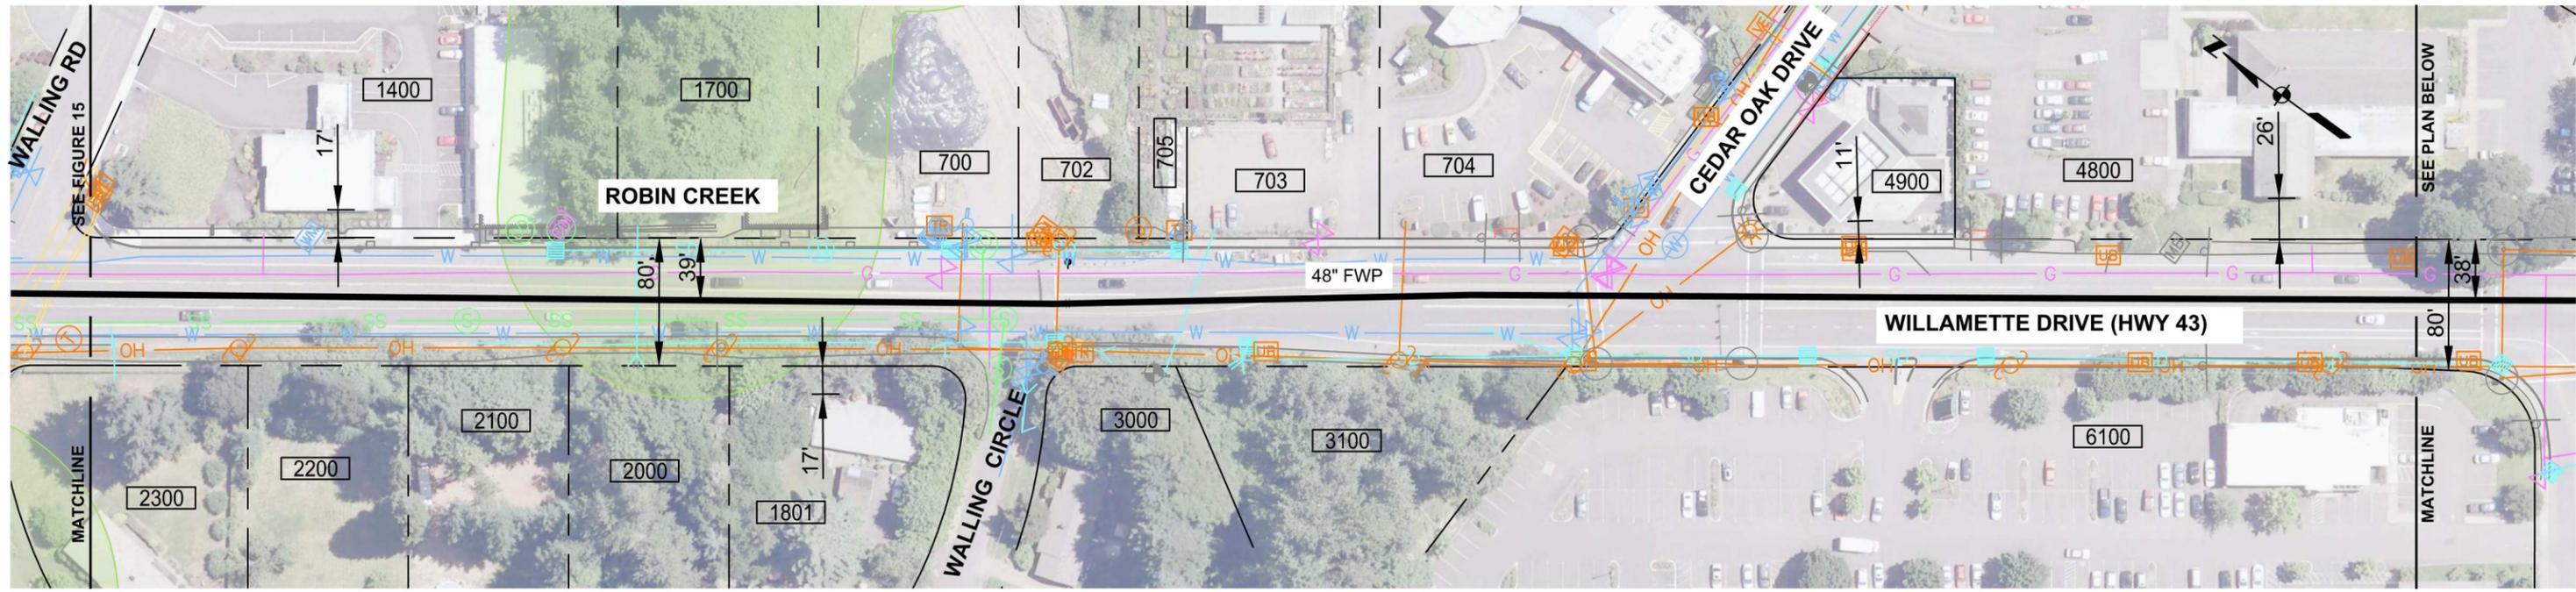

0 50 100
APPROXIMATE SCALE IN FEET
PLAN

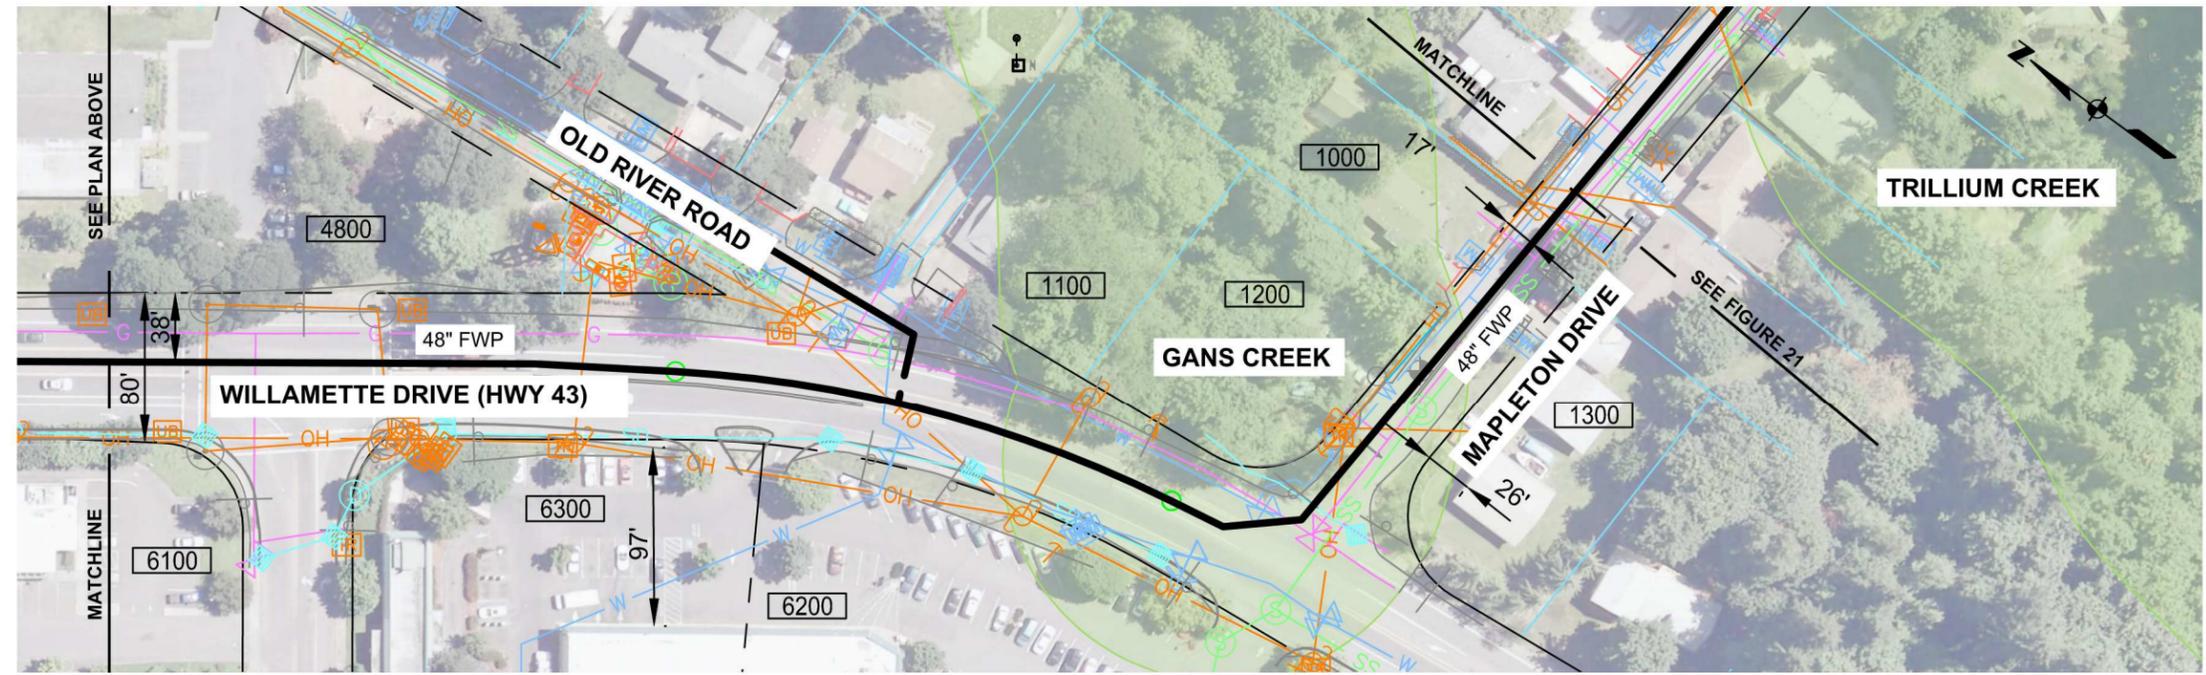

0 50 100
APPROXIMATE SCALE IN FEET
PLAN

DATA SOURCE: CITY OF WEST LINN GIS
THIS PRODUCT IS FOR INFORMATIONAL PURPOSES AND MAY NOT HAVE BEEN PREPARED FOR, OR SUITABLE FOR LEGAL, ENGINEERING, OR SURVEYING PURPOSES. USERS OF THIS INFORMATION SHOULD REVIEW OR CONSULT THE PRIMARY DATA AND INFORMATION SOURCES TO ASCERTAIN THE USABILITY OF THE INFORMATION.

LEGEND

- PROPOSED PIPELINE
- SEDIMENT FENCE
- ELECTRICAL (UNDERGROUND)
- GAS
- OVERHEAD POWER
- PROPERTY LINE / RIGHT-OF-WAY LINE
- SANITARY SEWER
- STORM DRAIN
- TELEPHONE
- WATER
- MAJOR CONTOUR
- MINOR CONTOUR
- WATER RESOURCE AREA (WRA)

OWNER:
CITY OF LAKE OSWEGO
380 A AVENUE
LAKE OSWEGO, OR 97034
(503) 635-0270


ENGINEER:
KENNEDY/JENKS CONSULTANTS
200 SW MARKET, SUITE 500
PORTLAND, OR 97201
(503) 295-4911

NOTES:


1. NOT USED.
2. THERE ARE NO UTILITIES ASSOCIATED WITH THIS PROJECT. THE PROPOSED PIPELINE SHOWN IS THE ONLY PROPOSED UTILITY.
3. FEDERAL, STATE, AND LOCAL RULES AND REGULATIONS TO CONTROL EXCAVATION, GRADING, AND EARTHWORK CONSTRUCTION SHALL BE ADHERED TO IN ORDER TO PROTECT LIFE, LIMB, PROPERTY, AND THE PUBLIC WELFARE. THE TESTING STANDARDS IDENTIFIED IN APPENDIX 33 OF THE CURRENT VERSION OF THE UNIFORM BUILDING CODE SHALL BE FOLLOWED DURING CONSTRUCTION. EROSION CONTROL AND GRADING PERMITS SHALL BE ACQUIRED, AS APPROPRIATE AND REQUIRED, PRIOR TO CONSTRUCTION. THE GUIDELINES REGARDING CUTS, FILLS, SETBACKS, DRAINAGE AND TERRACING, AND EROSION CONTROL, AS IDENTIFIED IN APPENDIX 33 OF THE CURRENT VERSION OF THE UNIFORM BUILDING CODE SHALL BE FOLLOWED DURING CONSTRUCTION.
4. ALL WATER RESOURCE AREAS ARE DRAINAGE WAYS AND DEFINED AS TYPE II LANDS, EXCEPT THAT ALL LAND IN THE 100-YEAR FLOOD PLAIN IS TYPE I LAND.

Kennedy/Jenks Consultants

LAKE OSWEGO-TIGARD WATER PARTNERSHIP
FINISHED WATER PIPELINE (FWP)
AND RAW WATER PIPELINE (RWP)
CITY OF WEST LINN - LAND USE PERMIT
**PROPOSED SITE PLAN AND UTILITY PLAN
WITH AERIAL PHOTO**

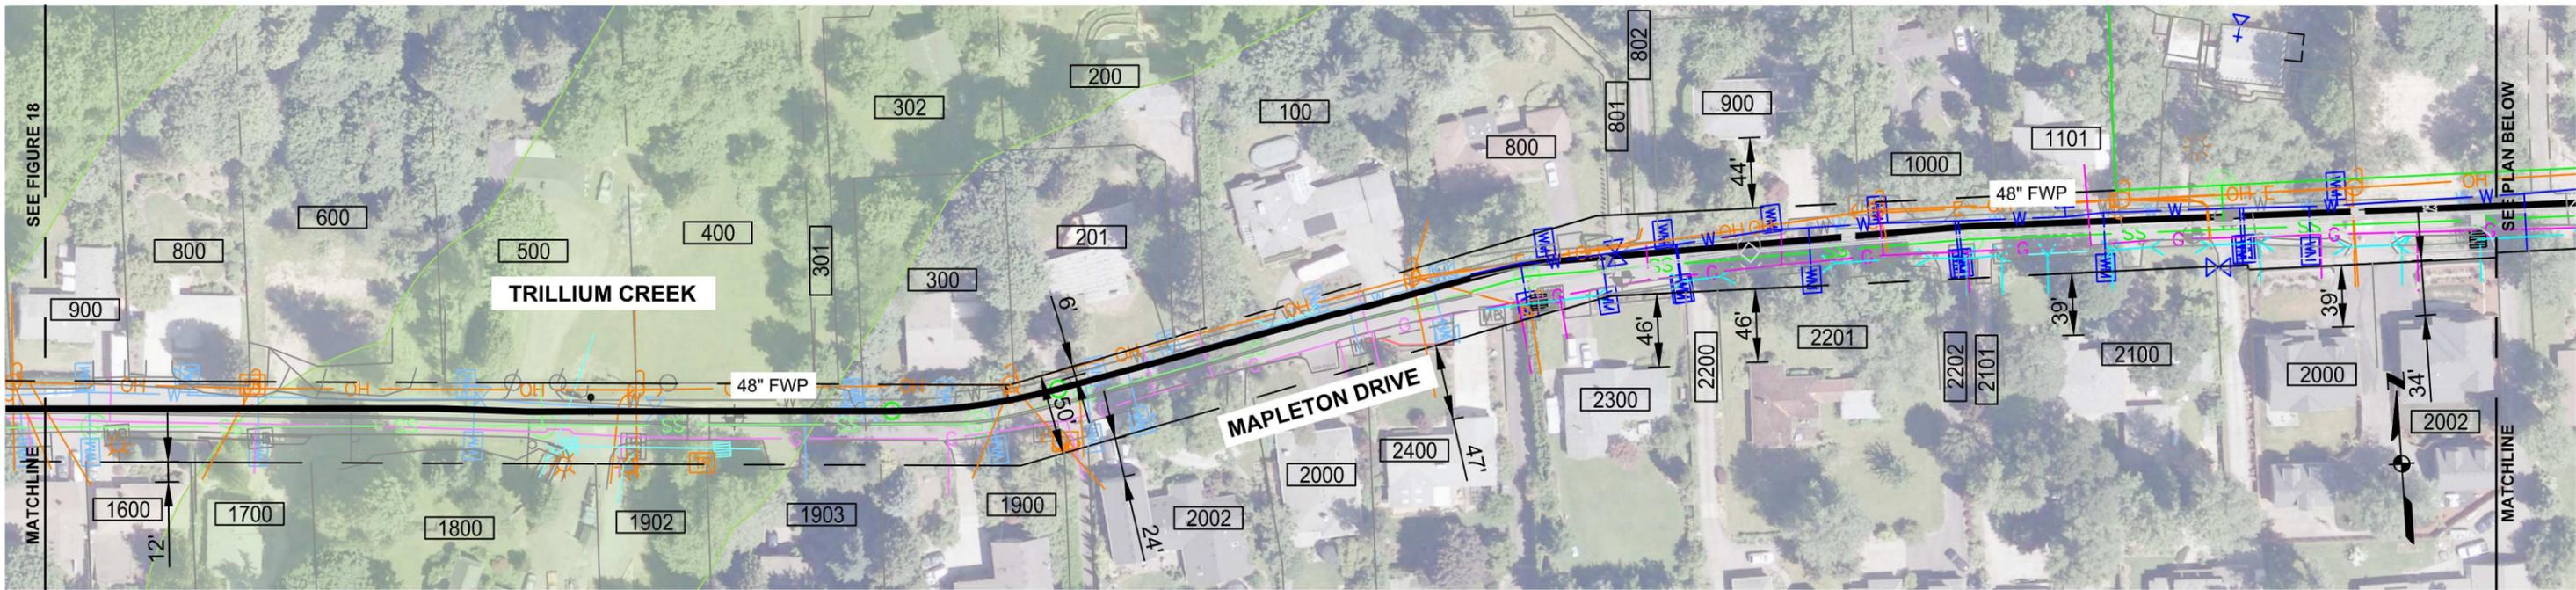

0 50 100
APPROXIMATE SCALE IN FEET
PLAN

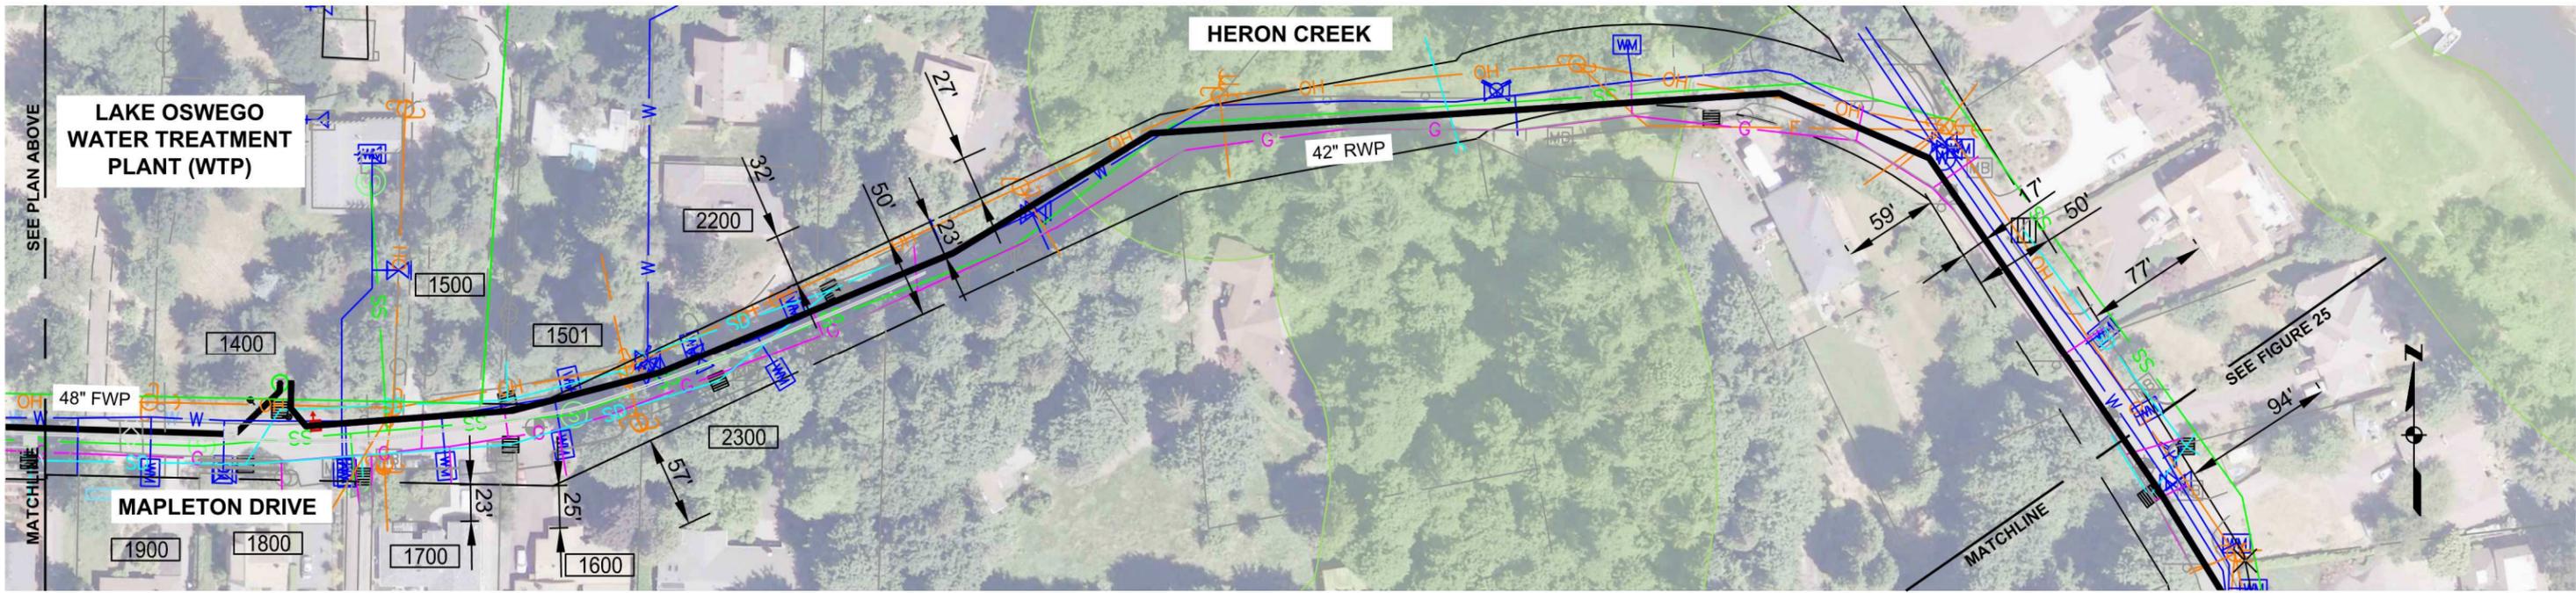

0 50 100
APPROXIMATE SCALE IN FEET
PLAN

DATA SOURCE: CITY OF WEST LINN GIS
THIS PRODUCT IS FOR INFORMATIONAL PURPOSES AND MAY NOT HAVE BEEN PREPARED FOR, OR SUITABLE FOR LEGAL, ENGINEERING, OR SURVEYING PURPOSES. USERS OF THIS INFORMATION SHOULD REVIEW OR CONSULT THE PRIMARY DATA AND INFORMATION SOURCES TO ASCERTAIN THE USABILITY OF THE INFORMATION.

LEGEND

- PROPOSED PIPELINE
- SEDIMENT FENCE
- E ELECTRICAL (UNDERGROUND)
- G GAS
- OH OVERHEAD POWER
- PROPERTY LINE / RIGHT-OF-WAY LINE
- SS SANITARY SEWER
- SD STORM DRAIN
- T TELEPHONE
- W WATER
- 190 MAJOR CONTOUR
- MINOR CONTOUR
- WATER RESOURCE AREA (WRA)

OWNER:
CITY OF LAKE OSWEGO
380 A AVENUE
LAKE OSWEGO, OR 97034
(503) 635-0270

ENGINEER:
KENNEDY/JENKS CONSULTANTS
200 SW MARKET, SUITE 500
PORTLAND, OR 97201
(503) 295-4911


NOTES:

1. NOT USED.
2. THERE ARE NO UTILITIES ASSOCIATED WITH THIS PROJECT. THE PROPOSED PIPELINE SHOWN IS THE ONLY PROPOSED UTILITY.
3. FEDERAL, STATE, AND LOCAL RULES AND REGULATIONS TO CONTROL EXCAVATION, GRADING, AND EARTHWORK CONSTRUCTION SHALL BE ADHERED TO IN ORDER TO PROTECT LIFE, LIMB, PROPERTY, AND THE PUBLIC WELFARE. THE TESTING STANDARDS IDENTIFIED IN APPENDIX 33 OF THE CURRENT VERSION OF THE UNIFORM BUILDING CODE SHALL BE FOLLOWED DURING CONSTRUCTION. EROSION CONTROL AND GRADING PERMITS SHALL BE ACQUIRED, AS APPROPRIATE AND REQUIRED, PRIOR TO CONSTRUCTION. THE GUIDELINES REGARDING CUTS, FILLS, SETBACKS, DRAINAGE AND TERRACING, AND EROSION CONTROL, AS IDENTIFIED IN APPENDIX 33 OF THE CURRENT VERSION OF THE UNIFORM BUILDING CODE SHALL BE FOLLOWED DURING CONSTRUCTION.
4. ALL WATER RESOURCE AREAS ARE DRAINAGE WAYS AND DEFINED AS TYPE II LANDS, EXCEPT THAT ALL LAND IN THE 100-YEAR FLOOD PLAIN IS TYPE I LAND.

Kennedy/Jenks Consultants

LAKE OSWEGO-TIGARD WATER PARTNERSHIP
FINISHED WATER PIPELINE (FWP)
AND RAW WATER PIPELINE (RWP)
CITY OF WEST LINN - LAND USE PERMIT
**PROPOSED SITE PLAN AND UTILITY PLAN
WITH AERIAL PHOTO**

P:\cad\11191016_10_LOTWP-Raw\Wtr\1-Sheets\08-LandUsePermit\WEST_LINNLUP-WEST_LINN-FIG_32-UtilPlan.dwg 6/23/2012 4:19 PM AARON EDER

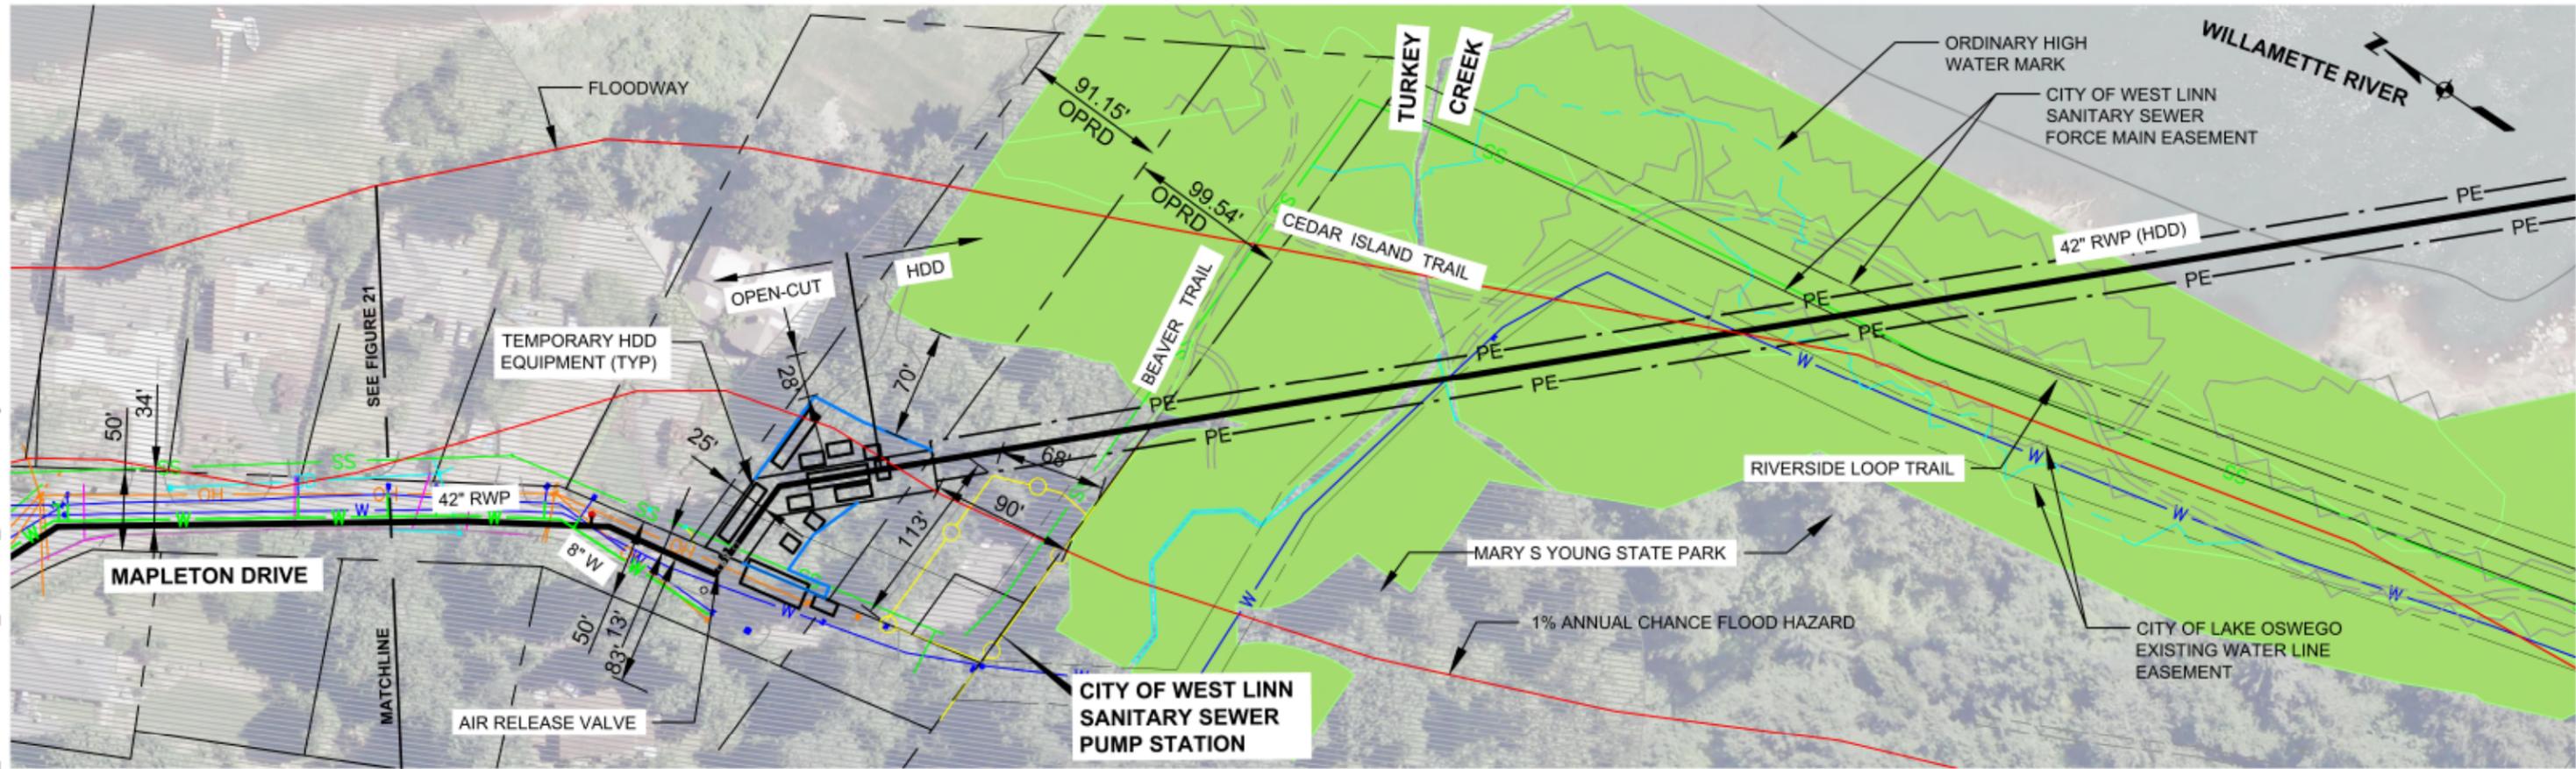

PLAN

DATA SOURCE: CITY OF WEST LINN GIS
 THIS PRODUCT IS FOR INFORMATIONAL PURPOSES AND MAY NOT HAVE BEEN PREPARED FOR, OR SUITABLE FOR LEGAL, ENGINEERING, OR SURVEYING PURPOSES. USERS OF THIS INFORMATION SHOULD REVIEW OR CONSULT THE PRIMARY DATA AND INFORMATION SOURCES TO ASCERTAIN THE USABILITY OF THE INFORMATION.

LEGEND

- PROPOSED PIPELINE
- PE PERMANENT EASEMENT
- TCE TEMPORARY CONSTRUCTION EASEMENT
- E ELECTRICAL (UNDERGROUND)
- G GAS
- OH OVERHEAD POWER
- PROPERTY LINE / RIGHT-OF-WAY LINE
- SS SANITARY SEWER
- SD STORM DRAIN
- T TELEPHONE
- W WATER
- 190 MAJOR CONTOUR
- MINOR CONTOUR
- FIRM LINES (FEMA)
- WATER RESOURCE AREA (WRA)
- GREENWAY

OWNER:
 CITY OF LAKE OSWEGO
 380 A AVENUE
 LAKE OSWEGO, OR 97034
 (503) 635-0270

ENGINEER:
 KENNEDY/JENKS CONSULTANTS
 200 SW MARKET, SUITE 500
 PORTLAND, OR 97201
 (503) 295-4911

NOTES:

1. NOT USED.
2. THERE ARE NO UTILITIES ASSOCIATED WITH THIS PROJECT. THE PROPOSED PIPELINE SHOWN IS THE ONLY PROPOSED UTILITY.
3. FEDERAL, STATE, AND LOCAL RULES AND REGULATIONS TO CONTROL EXCAVATION, GRADING, AND EARTHWORK CONSTRUCTION SHALL BE ADHERED TO IN ORDER TO PROTECT LIFE, LIMB, PROPERTY, AND THE PUBLIC WELFARE. THE TESTING STANDARDS IDENTIFIED IN APPENDIX 33 OF THE CURRENT VERSION OF THE UNIFORM BUILDING CODE SHALL BE FOLLOWED DURING CONSTRUCTION. EROSION CONTROL AND GRADING PERMITS SHALL BE ACQUIRED, AS APPROPRIATE AND REQUIRED, PRIOR TO CONSTRUCTION. THE GUIDELINES REGARDING CUTS, FILLS, SETBACKS, DRAINAGE AND TERRACING, AND EROSION CONTROL, AS IDENTIFIED IN APPENDIX 33 OF THE CURRENT VERSION OF THE UNIFORM BUILDING CODE SHALL BE FOLLOWED DURING CONSTRUCTION.
4. ALL WATER RESOURCE AREAS ARE DRAINAGE WAYS AND DEFINED AS TYPE II LANDS, EXCEPT THAT ALL LAND IN THE 100-YEAR FLOOD PLAIN IS TYPE I LAND.

Kennedy/Jenks Consultants

**LAKE OSWEGO-TIGARD WATER PARTNERSHIP
 FINISHED WATER PIPELINE (FWP)
 AND RAW WATER PIPELINE (RWP)
 CITY OF WEST LINN - LAND USE PERMIT
 PROPOSED SITE PLAN AND UTILITY PLAN
 WITH AERIAL PHOTO**