




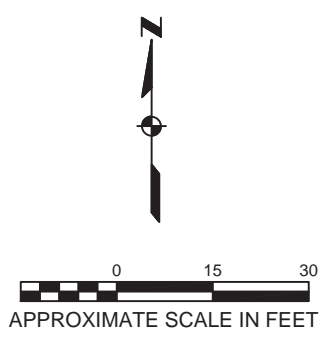



LEGEND


-  OPEN CUT PIPE ALIGNMENT
-  HDD PIPE ALIGNMENT
-  TREES TO BE REMOVED
-  PERMANENT EASEMENT
-  TEMPORARY CONSTRUCTION EASEMENT



Kennedy/Jenks Consultants
**OPRD SITE DEVELOPMENT
 HDD STAGING AND PARK
 ACCESS**

NOTE: W
 FO
 FIELD-L
 SUPP

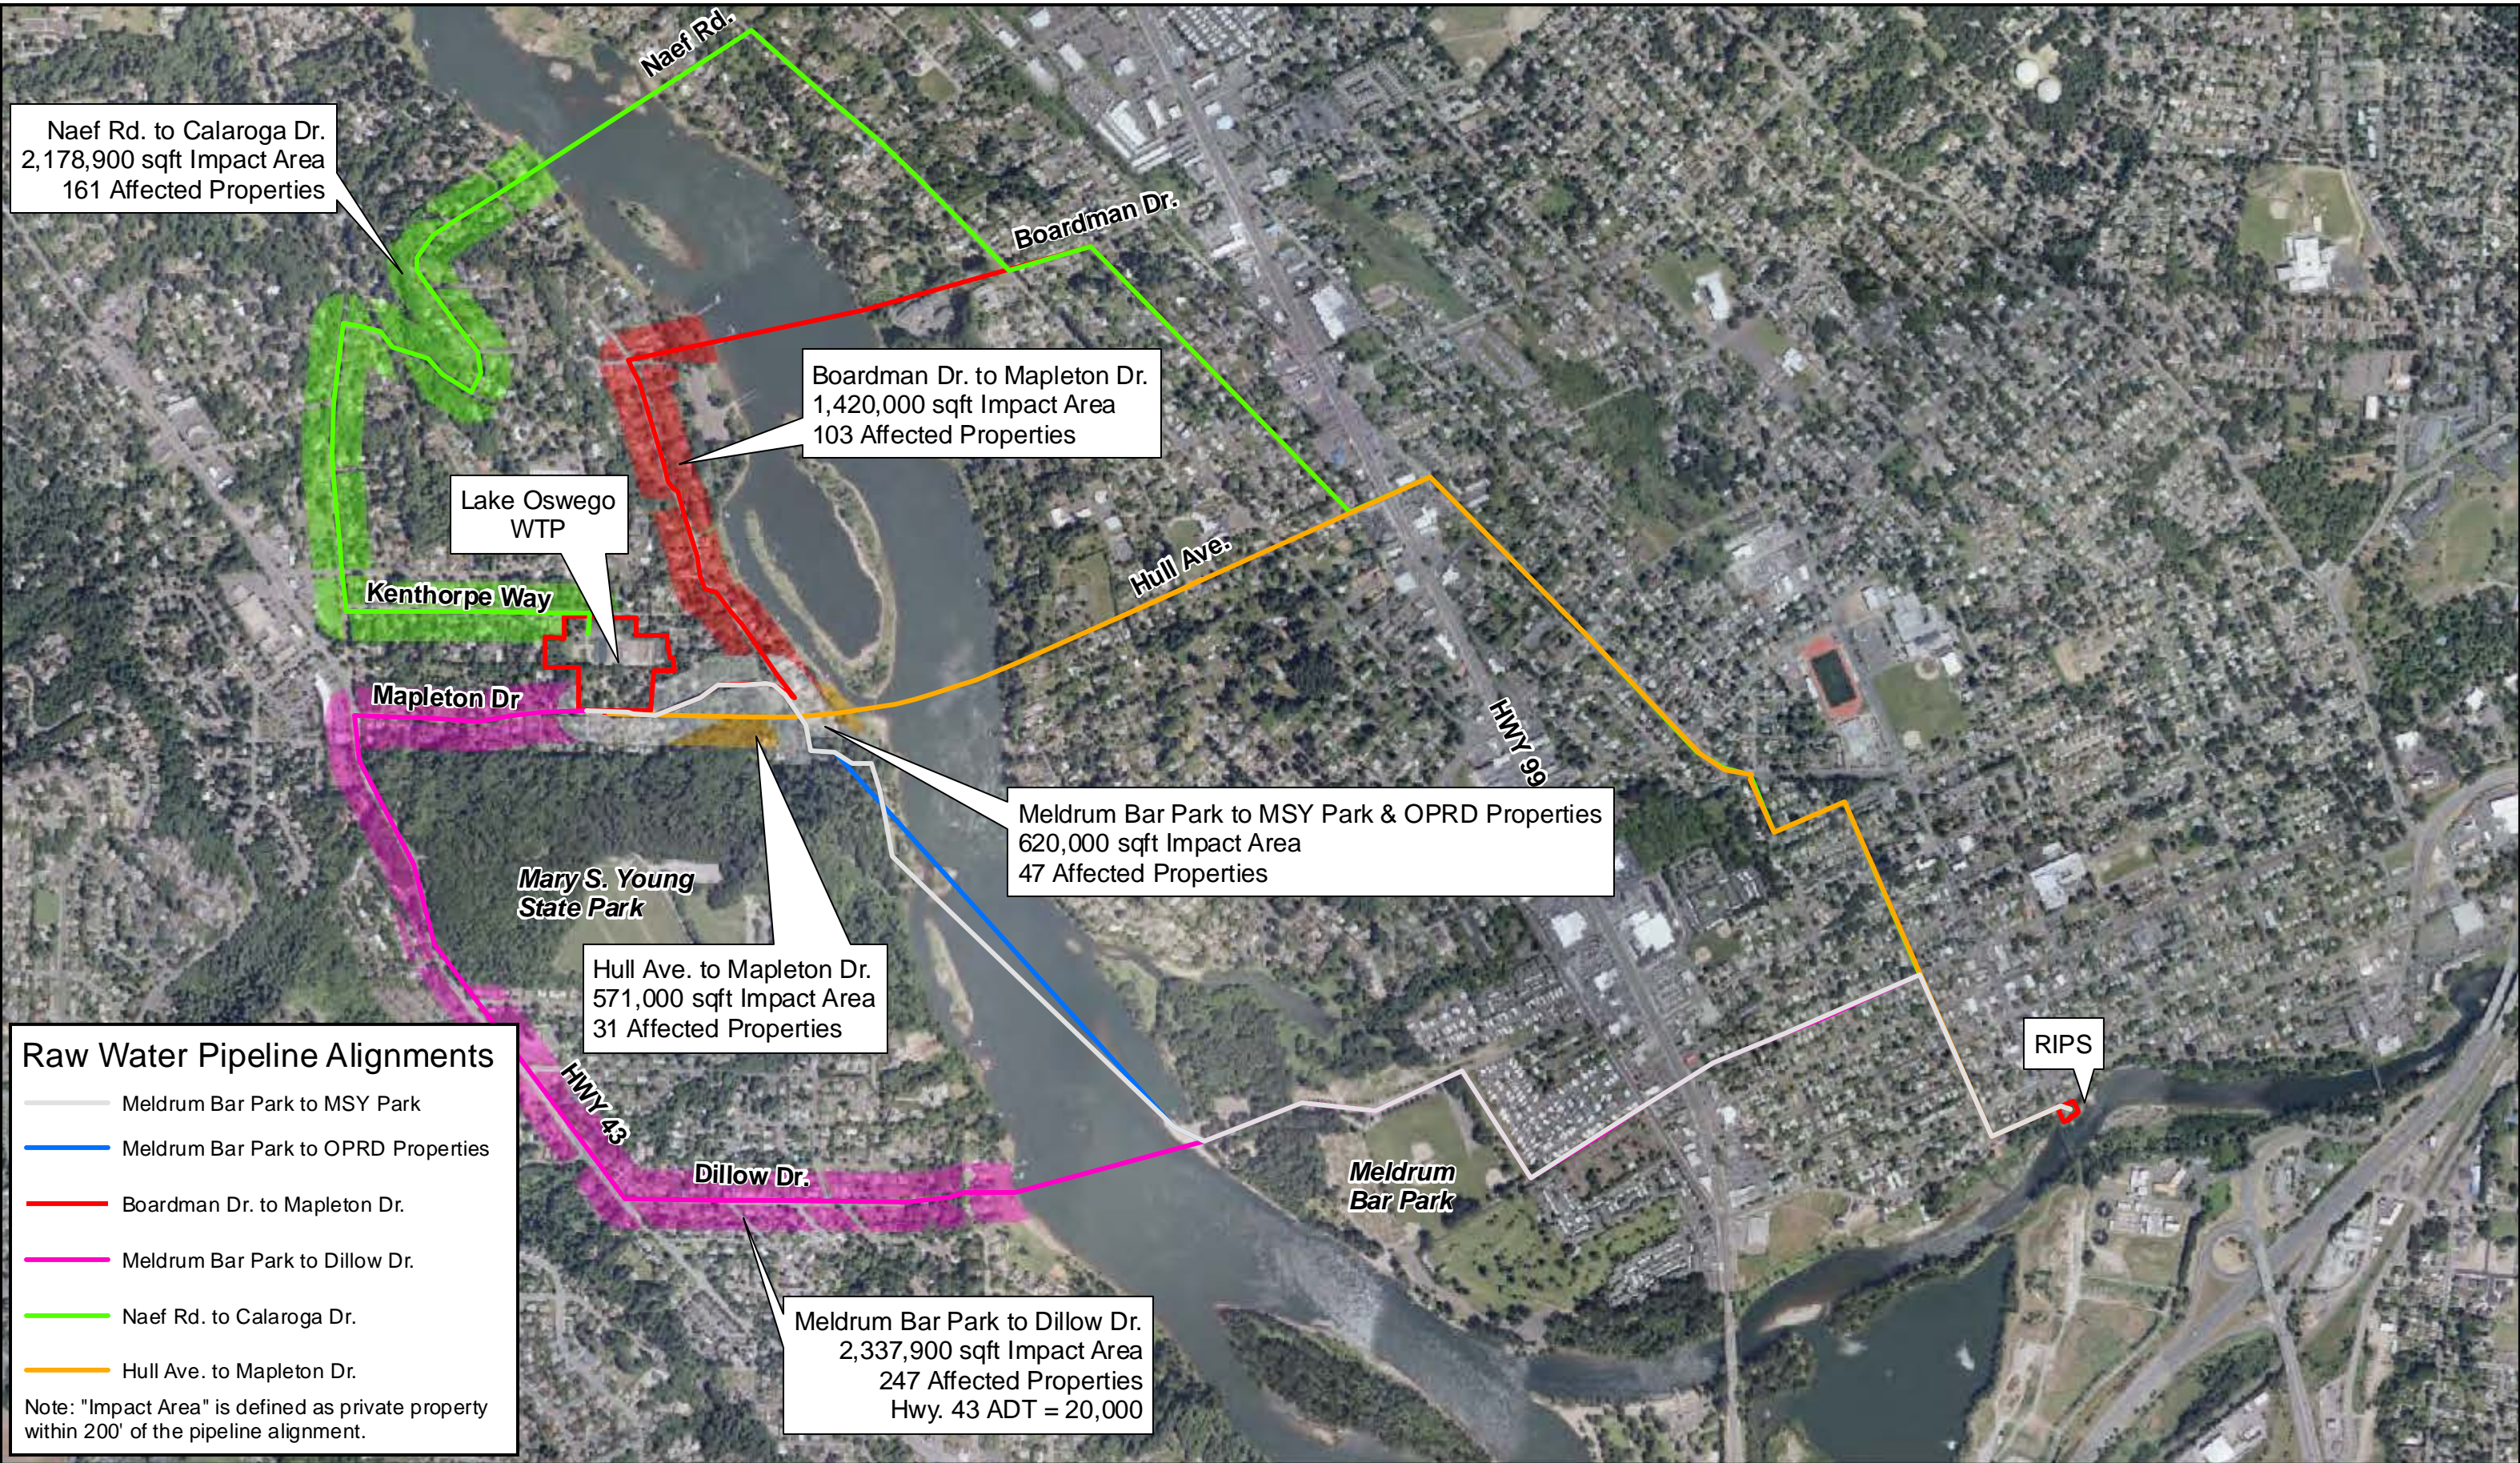

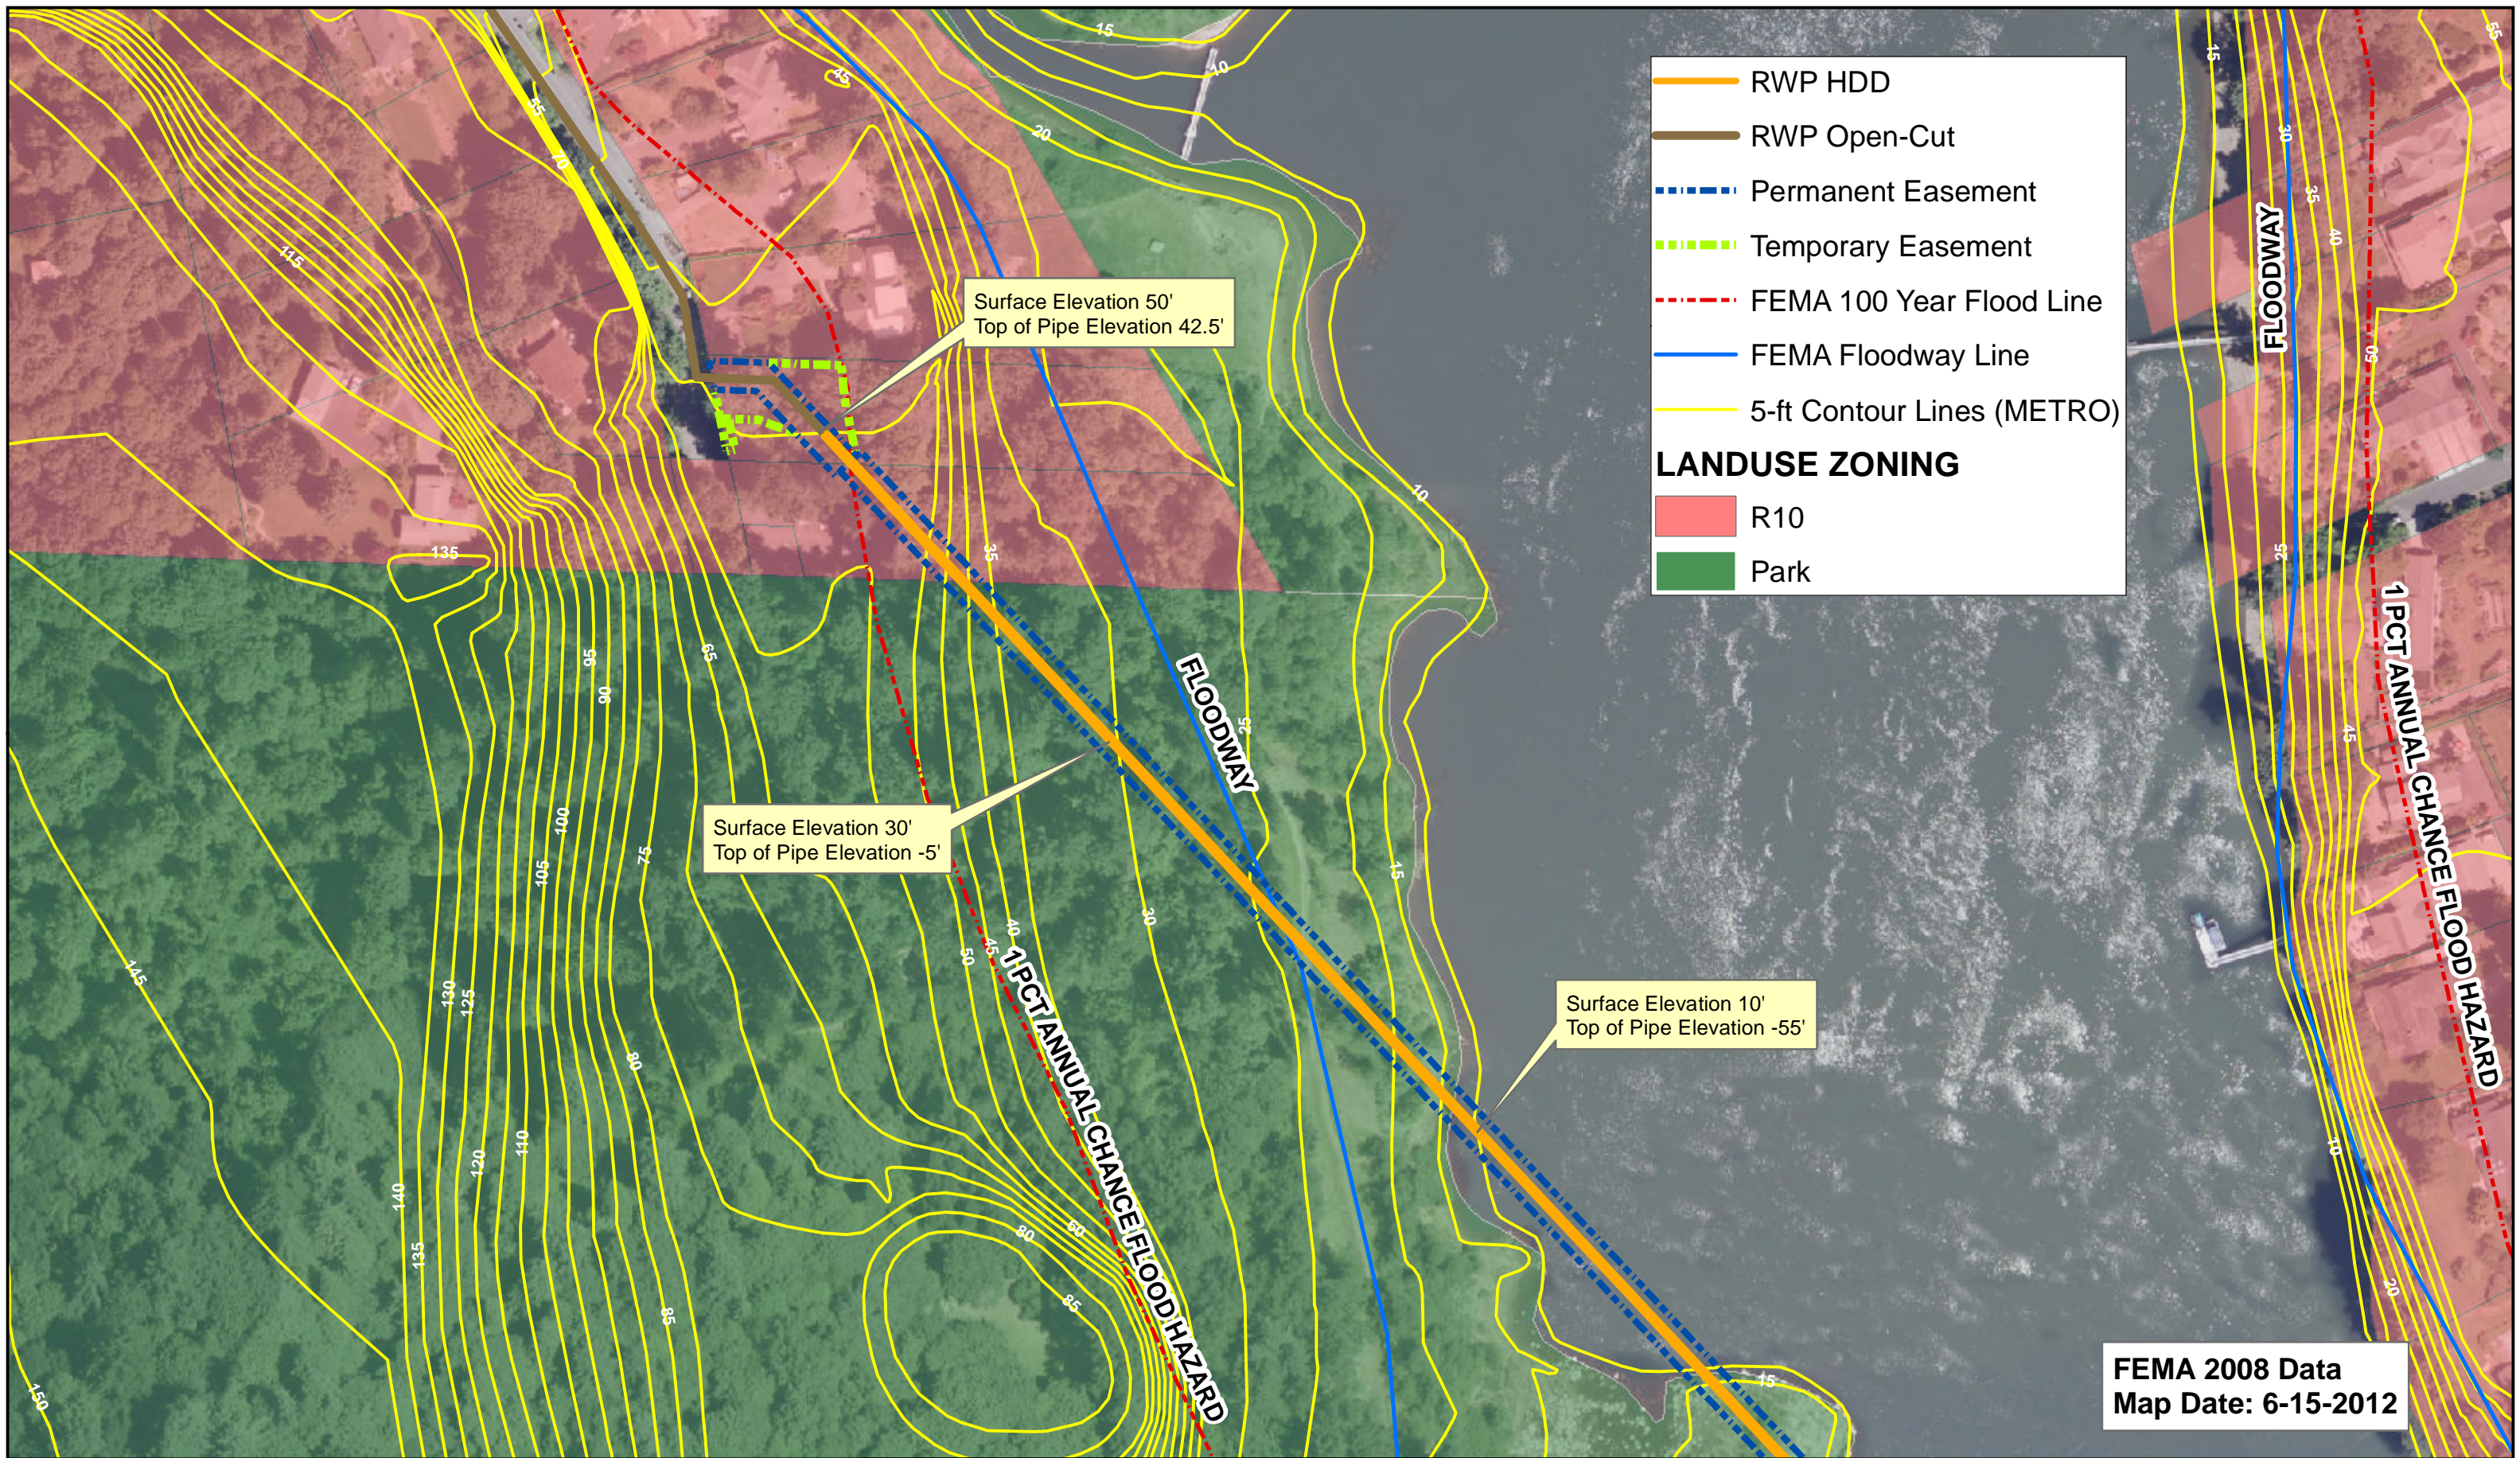

- RWP HDD
 - RWP Open-Cut
 - Permanent Easement
 - Temporary Easement
 - FEMA 100 Year Flood Line
 - FEMA Floodway Line
 - 5-ft Contour Lines (METRO)
- LANDUSE ZONING**
- R10
 - Park

Surface Elevation 50'
Top of Pipe Elevation 42.5'

Surface Elevation 30'
Top of Pipe Elevation -5'

Surface Elevation 10'
Top of Pipe Elevation -55'

FEMA 2008 Data
Map Date: 6-15-2012