

10th Street / Salamo Road Conceptual Design Plan

Scale 1"=40'


August 2018

1 OF 10



This product is for informational purposes and may not have been prepared for, or be suitable for, legal, engineering, or surveying purposes. Users of this information should review or consult the primary data and information sources to ascertain the usability of the information.

Map Created: 5/29/2018
 MAP CREATED BY: KAJIA
 10TH_STREET_SALAMO_2018.MXD
 GIS Data Coordinate System: NAD 1983 HARN StatePlane Oregon North FIPS 5001 Feet NAD

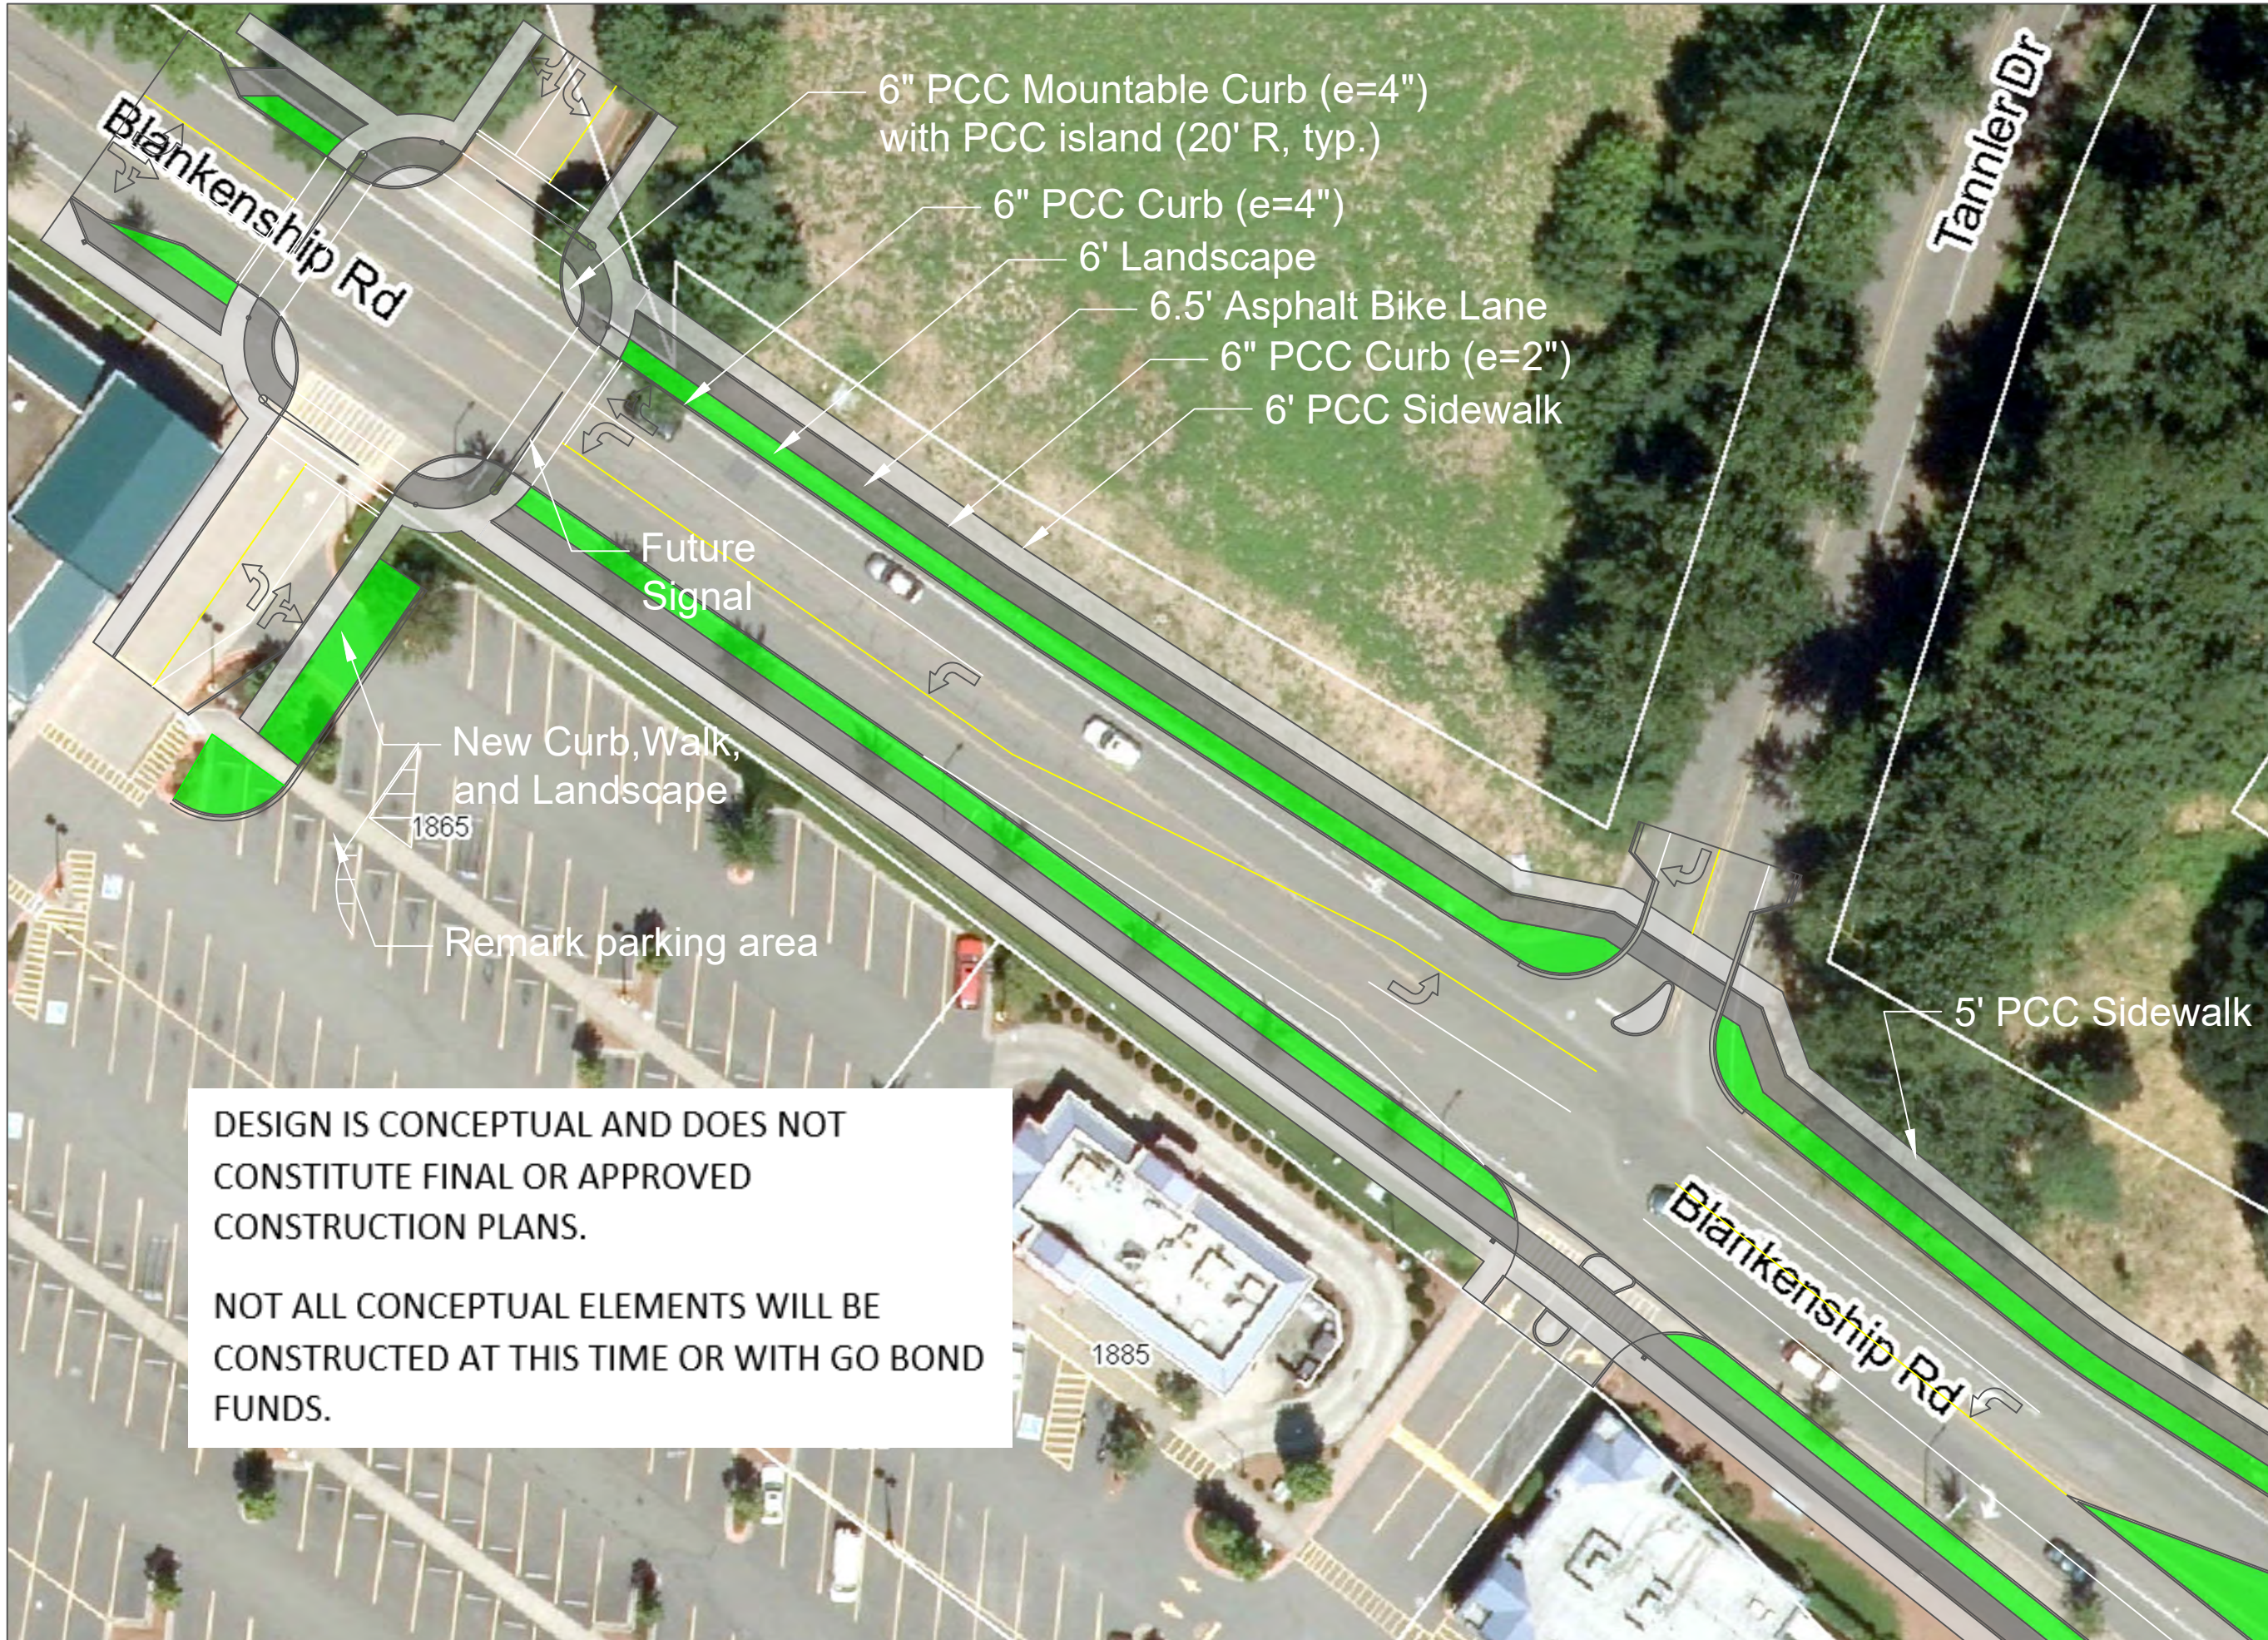

DESIGN IS CONCEPTUAL AND DOES NOT CONSTITUTE FINAL OR APPROVED CONSTRUCTION PLANS.

NOT ALL CONCEPTUAL ELEMENTS WILL BE CONSTRUCTED AT THIS TIME OR WITH GO BOND FUNDS.

6" PCC Mountable Curb (e=4") with PCC island (20' R, typ.)

6" PCC Curb (e=4")

6' Landscape

6.5' Asphalt Bike Lane

6" PCC Curb (e=2")

6' PCC Sidewalk

Future Signal

New Curb, Walk, and Landscape

1865

Remark parking area

5' PCC Sidewalk

1885

Blankenship Rd

Tannler Dr

Blankenship Rd

10th Street / Salamo Road Conceptual Design Plan

Scale 1"=40'


August 2018

2 OF 10



This product is for informational purposes and may not have been prepared for, or be suitable for, legal, engineering, or surveying purposes. Users of this information should review or consult the primary data and information sources to ascertain the usability of the information.

Map Created: 5/29/2018
 MAP CREATED BY: KALIA
 DATA BY: KALIA
 10TH_STREET_SALAMO_Road
 GIS Data Coordinate System: NAD 1983 HARN StatePlane Oregon North FIPS 5001 Feet Unit

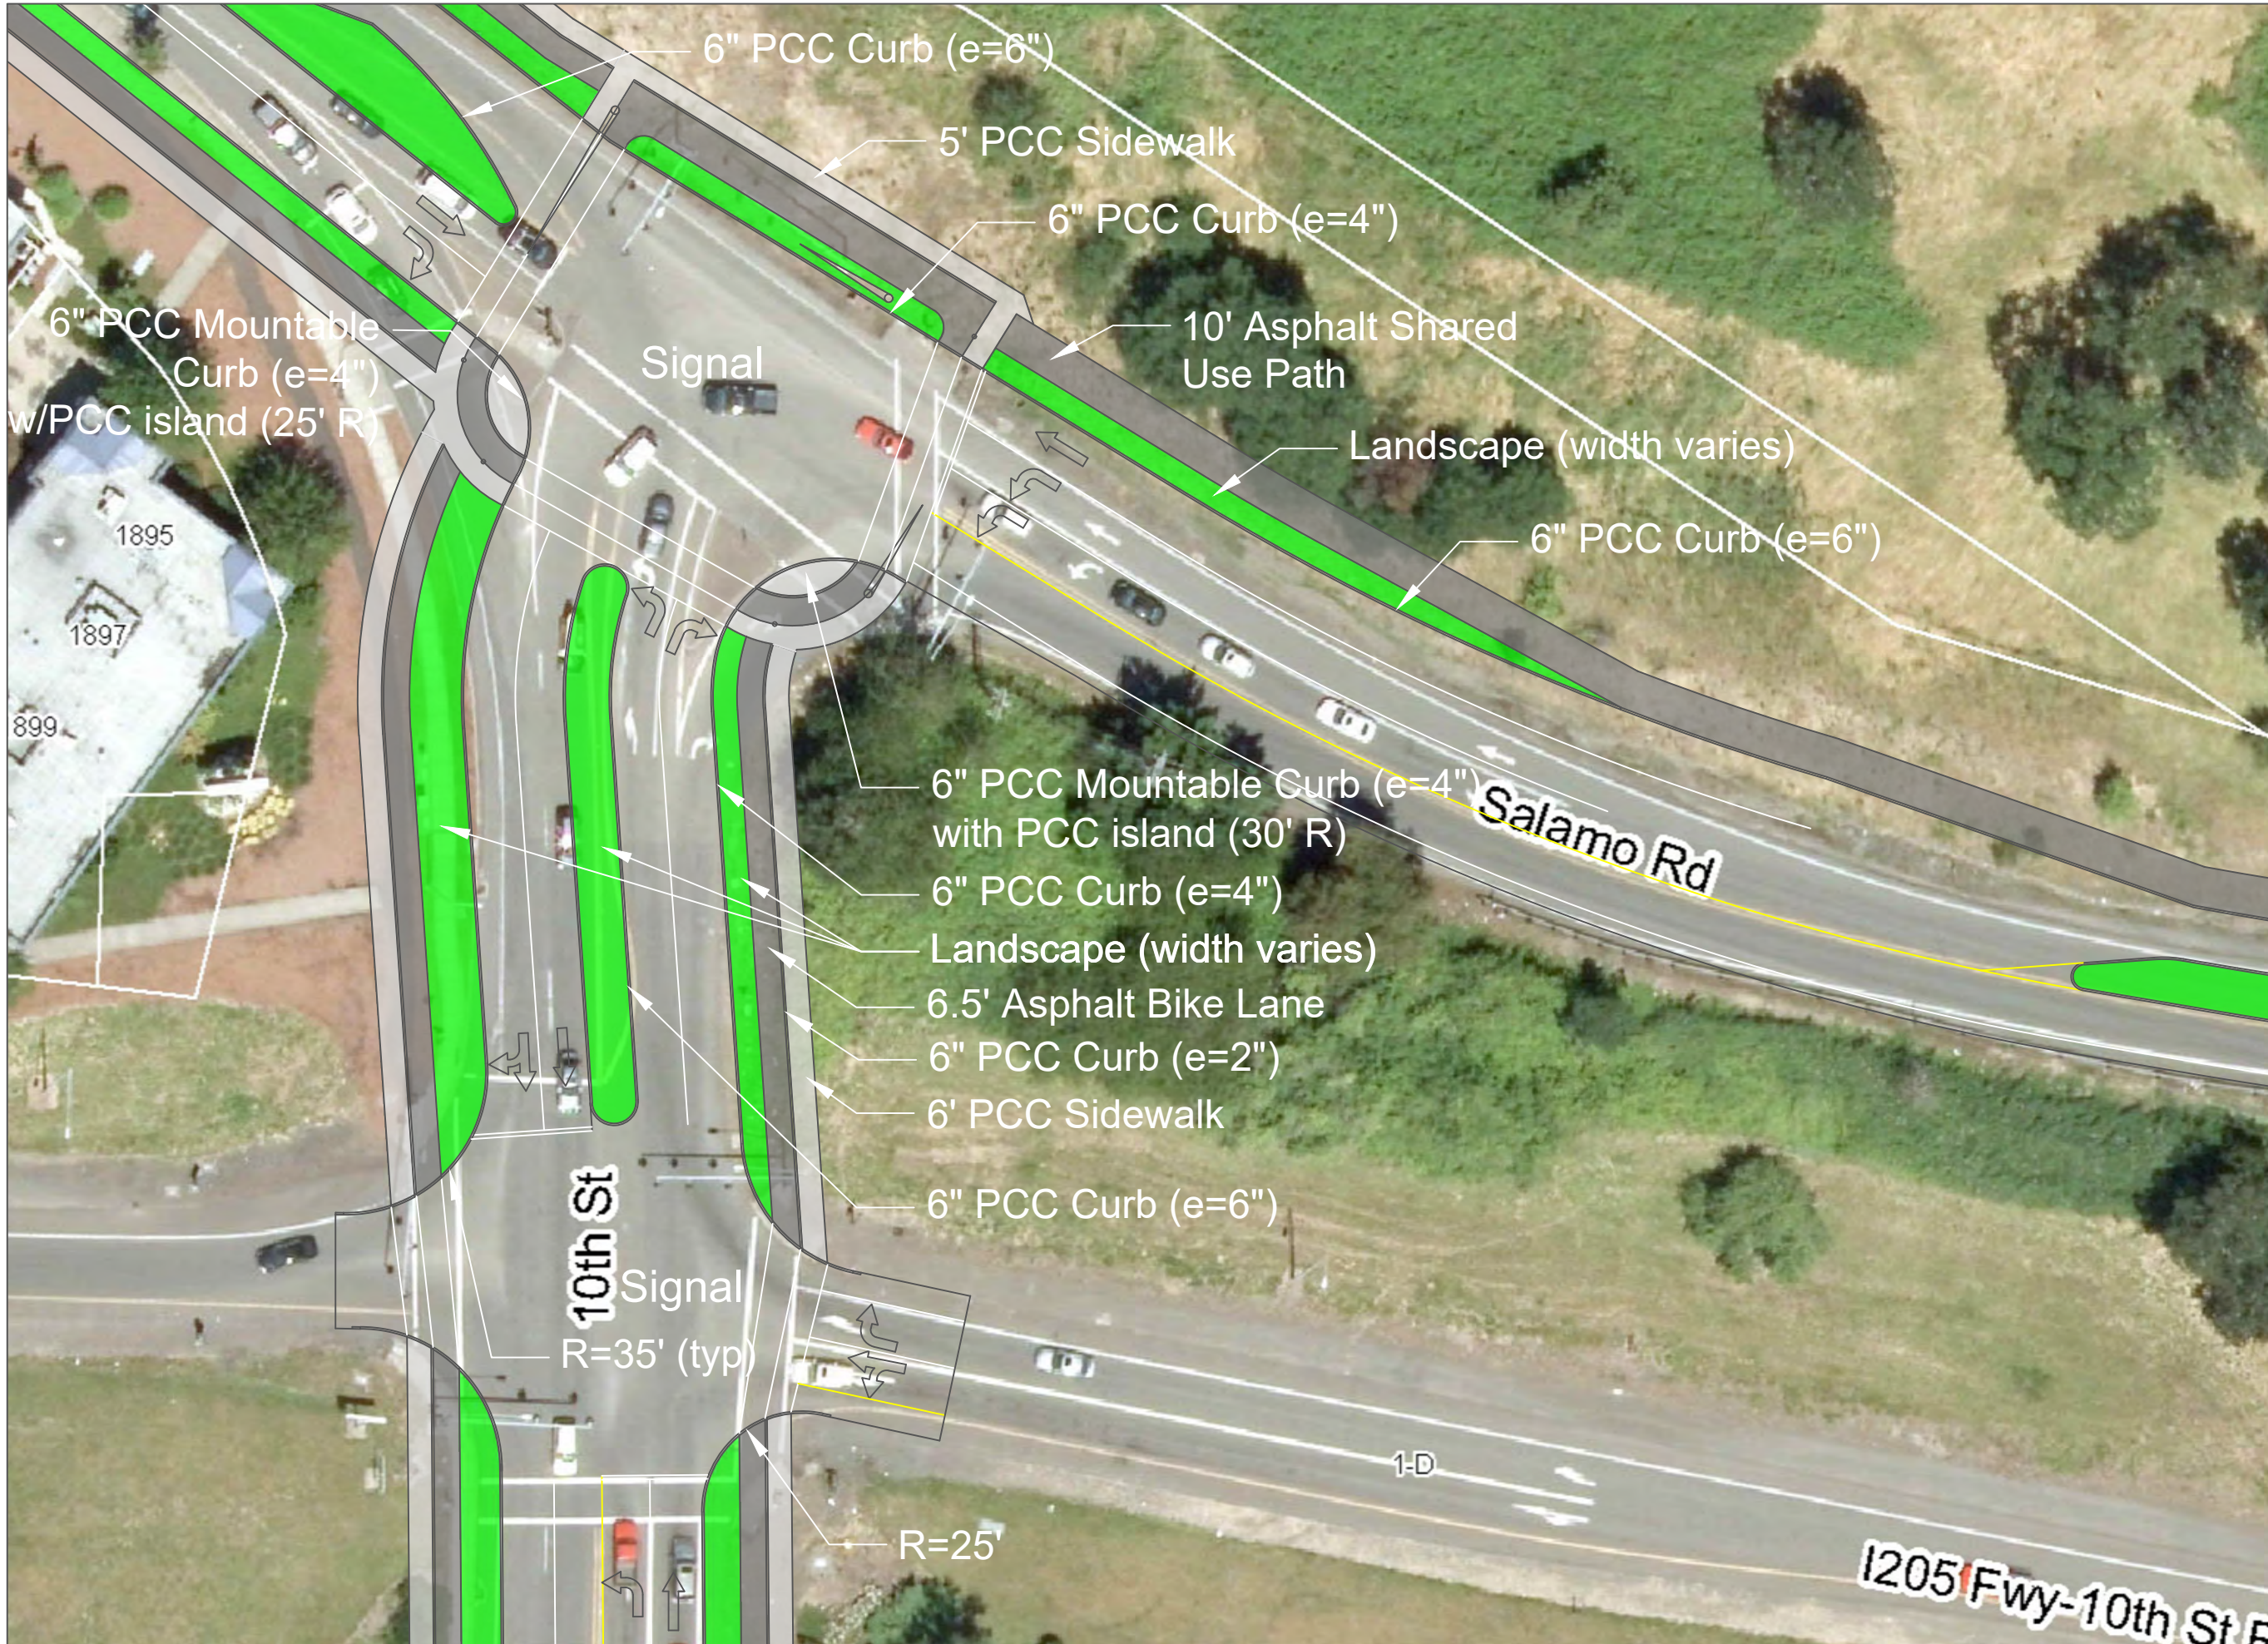

10th Street / Salamo Road Conceptual Design Plan

Scale 1"=40'

August 2018

3 OF 10



This product is for informational purposes and may not have been prepared for, or be suitable for, legal, engineering, or surveying purposes. Users of this information should review or consult the primary data and information sources to ascertain the usability of the information.

Map Created: 5/29/2018
MAP CREATED BY: KALIA
DATE OF DATA:
10TH_STREET_SALAMO_081801.MXD
GIS Data Coordinate System: NAD 1983 HARN StatePlane Oregon North FIPS 5001 Feet N



10th Street / Salamo Road Conceptual Design Plan

Scale 1"=40'

August 2018

4 OF 10



10' Asphalt Shared
Use Path

Salamo Rd

Landscape (width varies)

6" PCC Curb (e=6")





10' Asphalt Shared Use Path

Landscape (width varies)

6" PCC Curb (e=6")

Salamo Rd

10th Street / Salamo Road Conceptual Design Plan

Scale 1"=40'

August 2018

5 OF 10





10th Street / Salamo Road Conceptual Design Plan



This product is for informational purposes and may not have been prepared for, or be suitable for legal, engineering, or surveying purposes. Users of this information should review or consult the primary data and information sources to ascertain the usability of the information.
Map Created: 5/29/2018
MAP CREATED BY: KAJIA
DATA BY: JWA
10TH_STREET_SALAMO_0818X.MXD
GIS Data Coordinate System: NAD 1983 HARN StatePlane Oregon North FIPS 5001 Feet NAD





6' Asphalt Path




10th Street / Salamo Road Conceptual Design Plan

7 OF 10 August 2018 Scale 1"=40'



This product is for informational purposes and may not have been prepared for, or be suitable for, legal, engineering, or surveying purposes. Users of this information should review or consult the primary data and information sources to ascertain the usability of the information.
Map Created: 5/29/2018
MAP CREATED BY: KALIA
DATE OF DATA: 5/29/2018
10TH_STREET_SALAMO_051801.MXD
GIS Data Coordinate System: NAD 1983 HARN StatePlane Oregon North FIPS 5001 Feet NAD



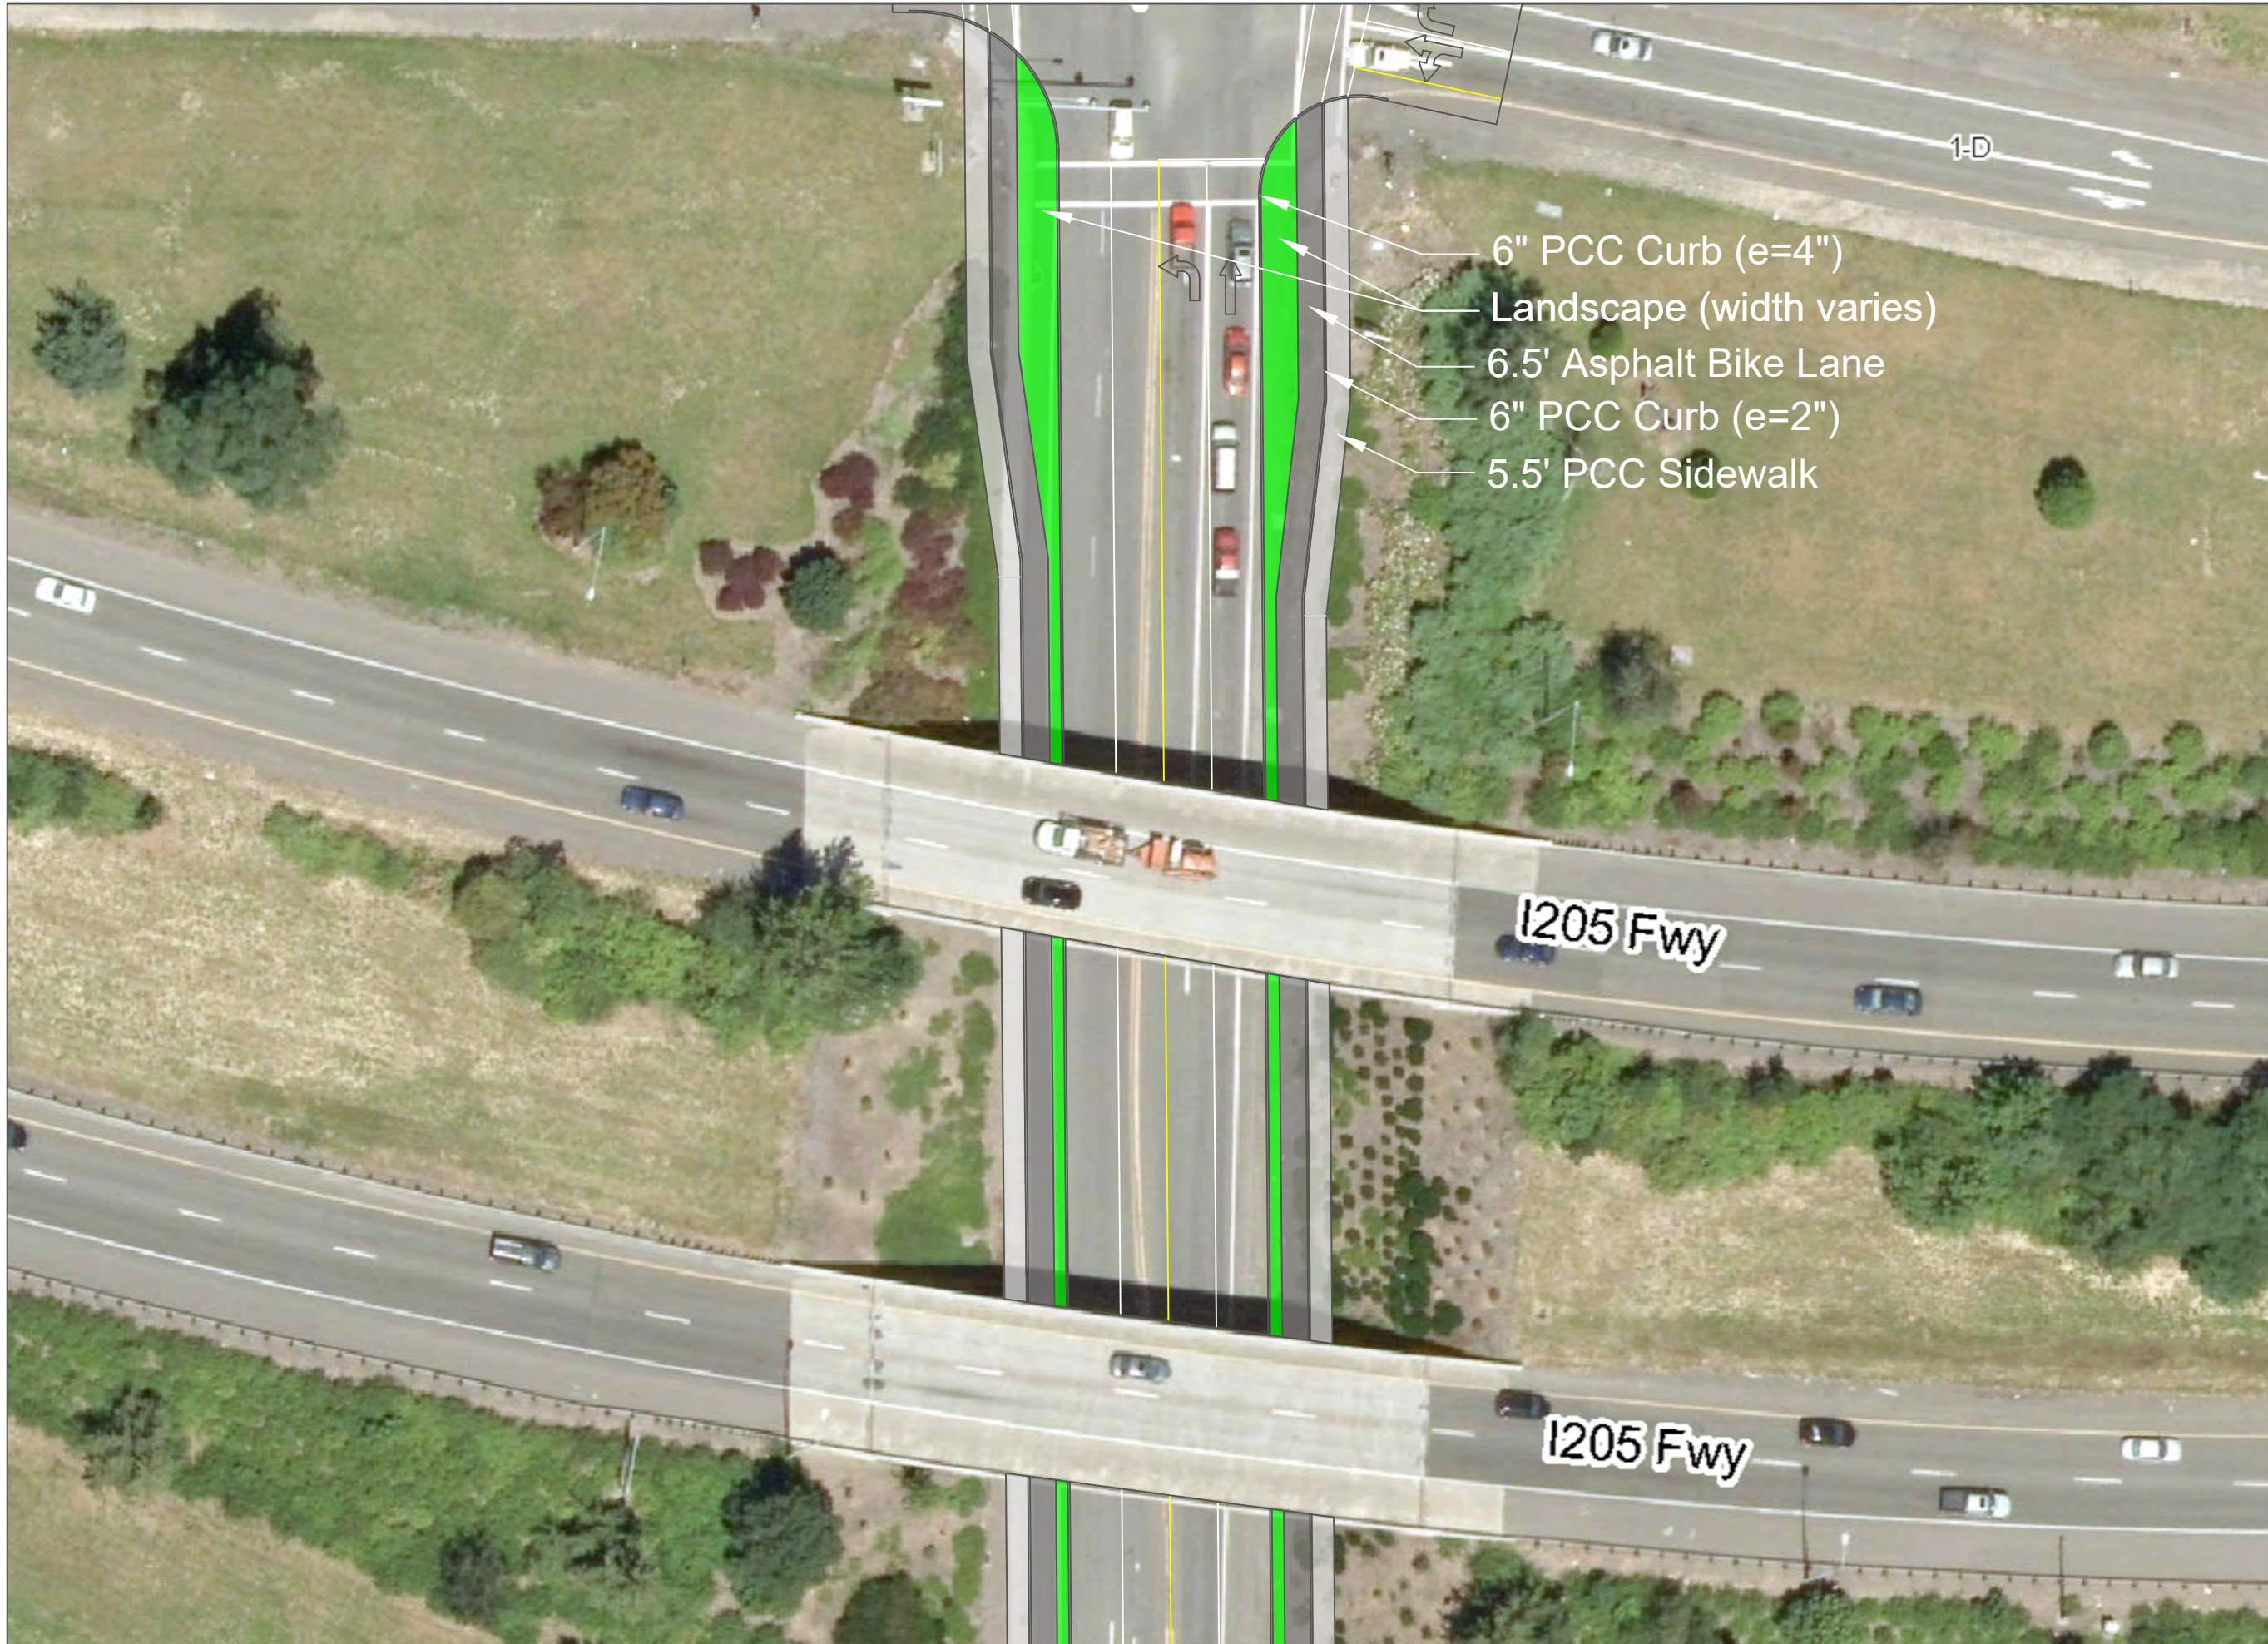

- 6" PCC Curb (e=4")
- Landscape (width varies)
- 6.5' Asphalt Bike Lane
- 6" PCC Curb (e=2")
- 5.5' PCC Sidewalk


10th Street / Salamo Road Conceptual Design Plan

8 OF 10 August 2018 Scale 1"=40'



This product is for informational purposes and may not have been prepared for, or be suitable for, legal, engineering, or surveying purposes. Users of this information should review or consult the primary data and information sources to ascertain the usability of the information.
Map Created: 5/29/2018
MAP CREATED BY: KALIA
DATA BY: JWA
10TH_STREET_SALAMO_081801_MXD
GIS Data Coordinate System: NAD 1983 HARN StatePlane Oregon North FIPS 5001 Feet NAD



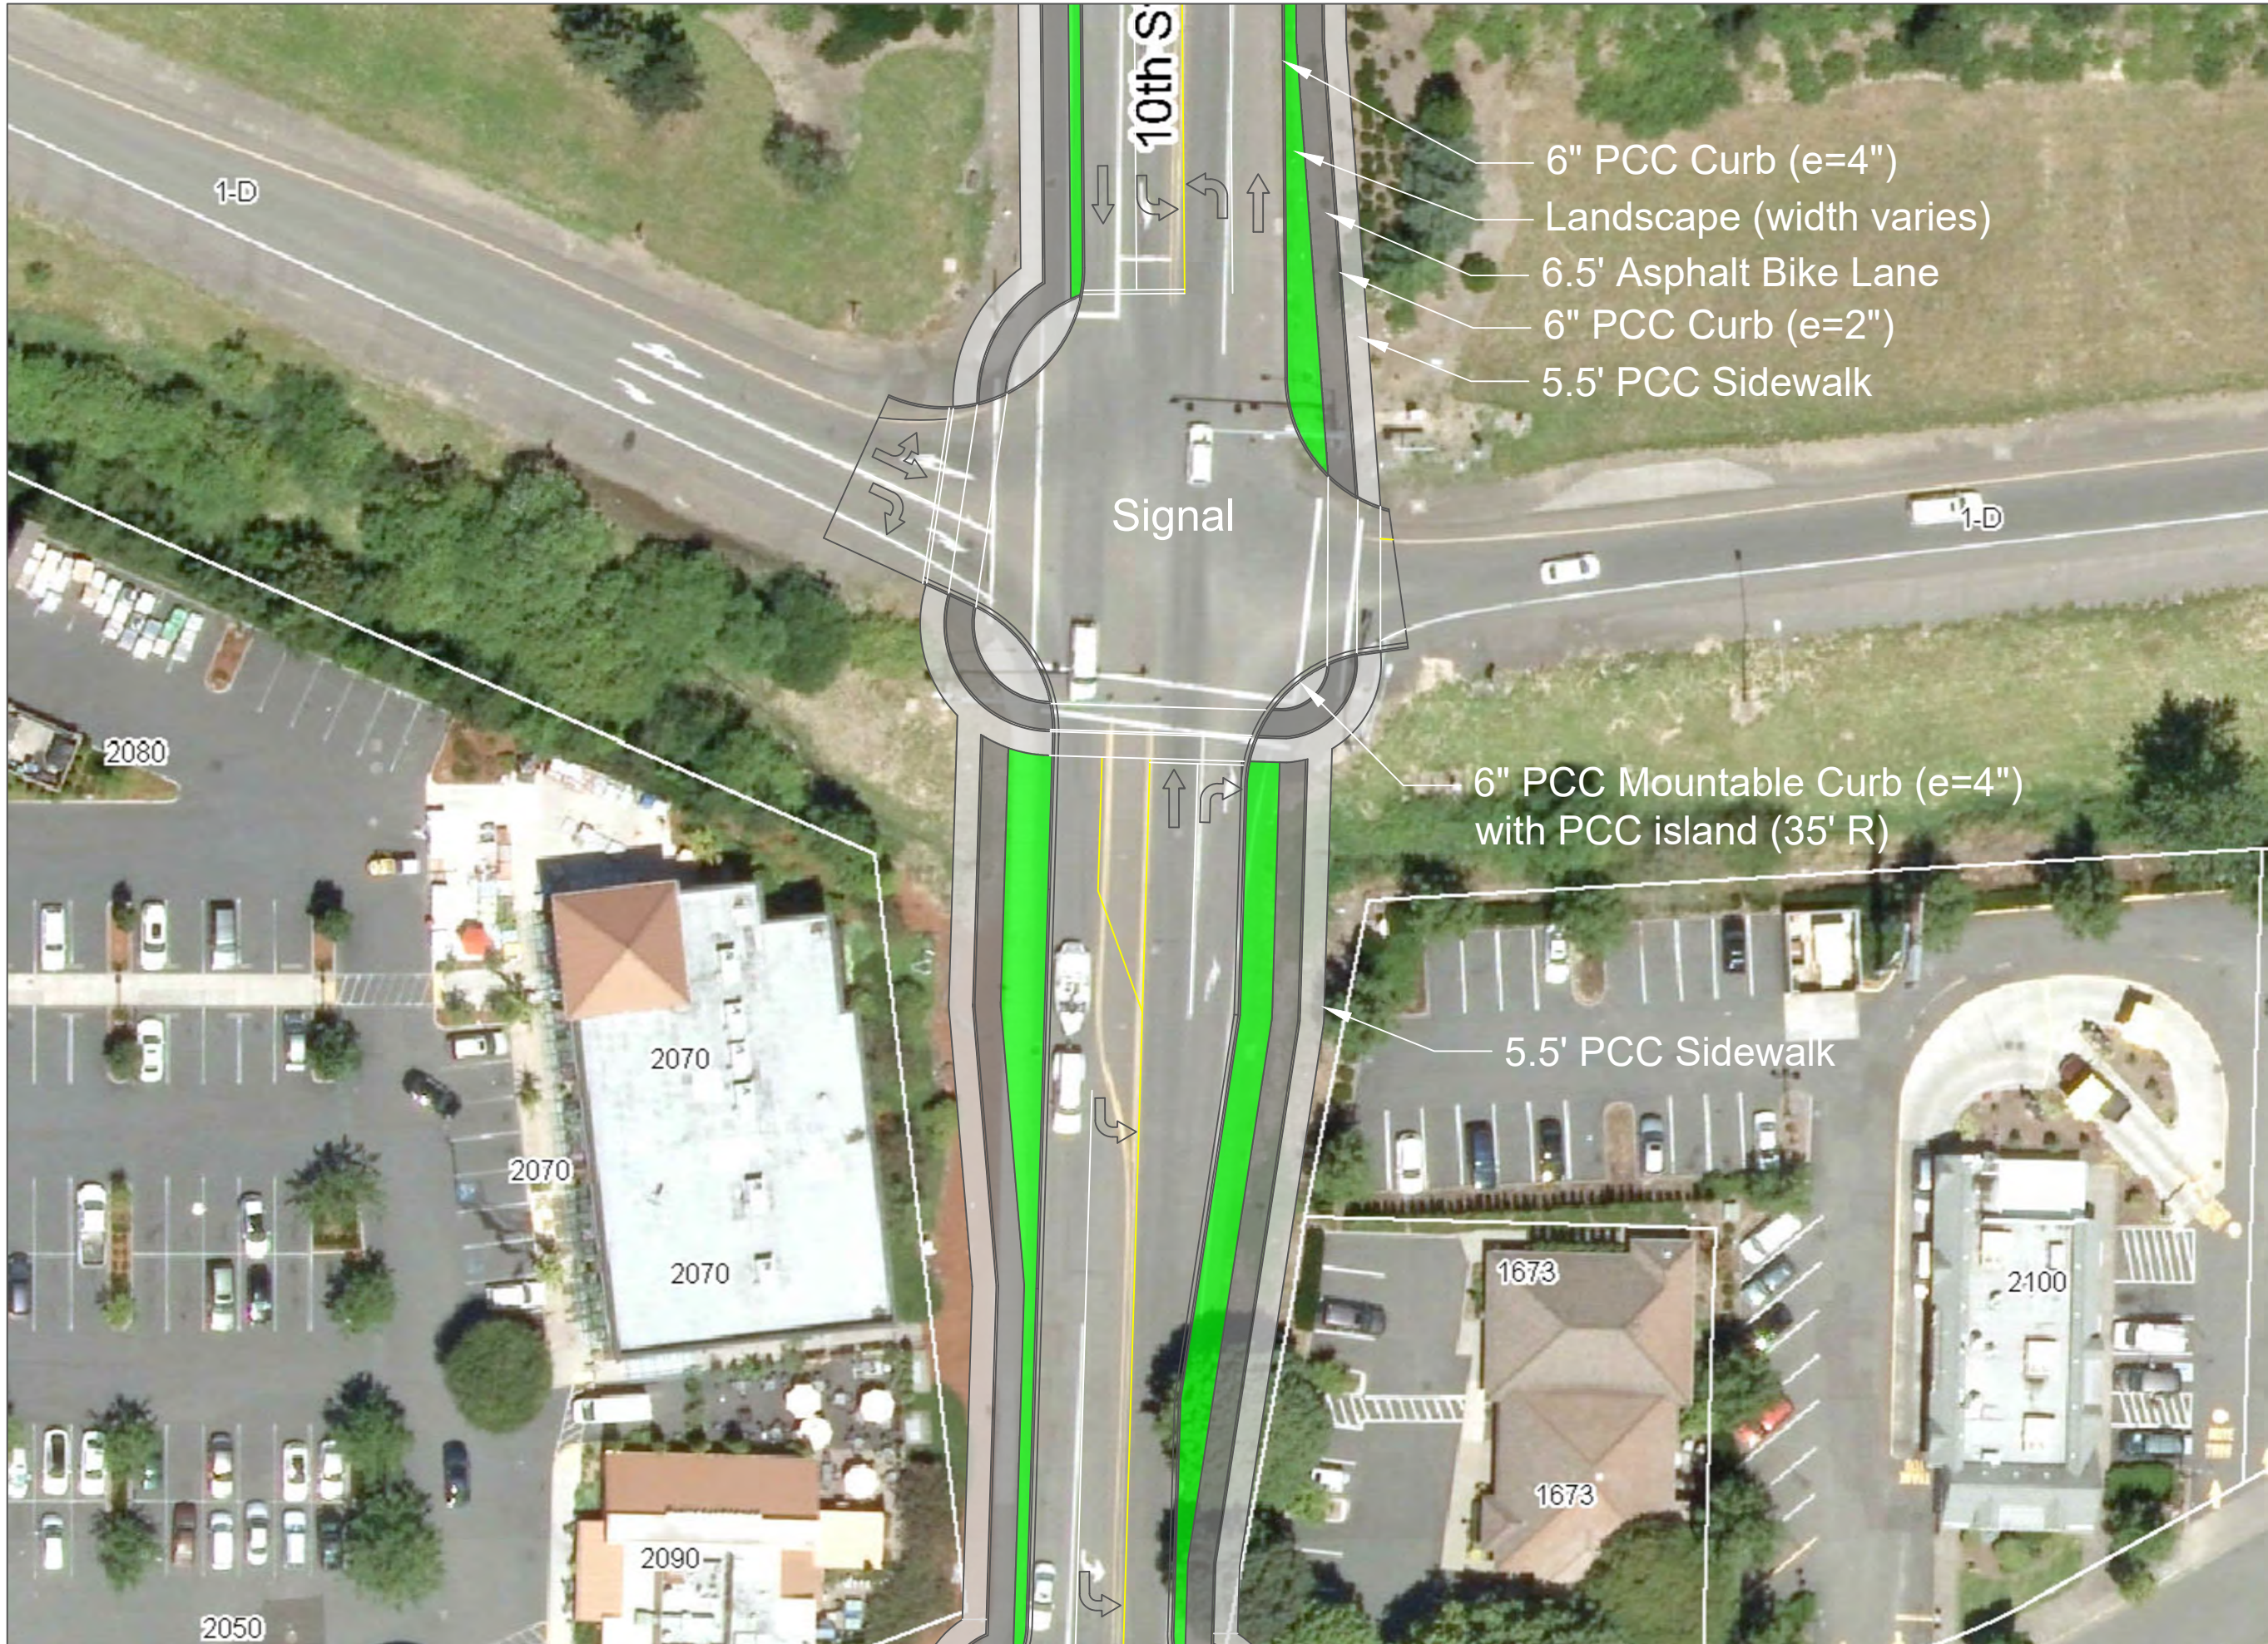


10th Street / Salamo Road Conceptual Design Plan

Scale 1"=40'
August 2018
9 OF 10



This product is for informational purposes and may not have been prepared for, or be suitable for, legal, engineering, or surveying purposes. Users of this information should review or consult the primary data and information sources to ascertain the usability of the information.
Map Created: 5/29/2018
MAP CREATED BY: KALIA
DATE OF DATA: 10/14/2014
10TH_STREET_SALAMO_0818X.MXD
GIS Data Coordinate System: NAD 1983 HARN StatePlane Oregon North FIPS 5001 Feet NAD



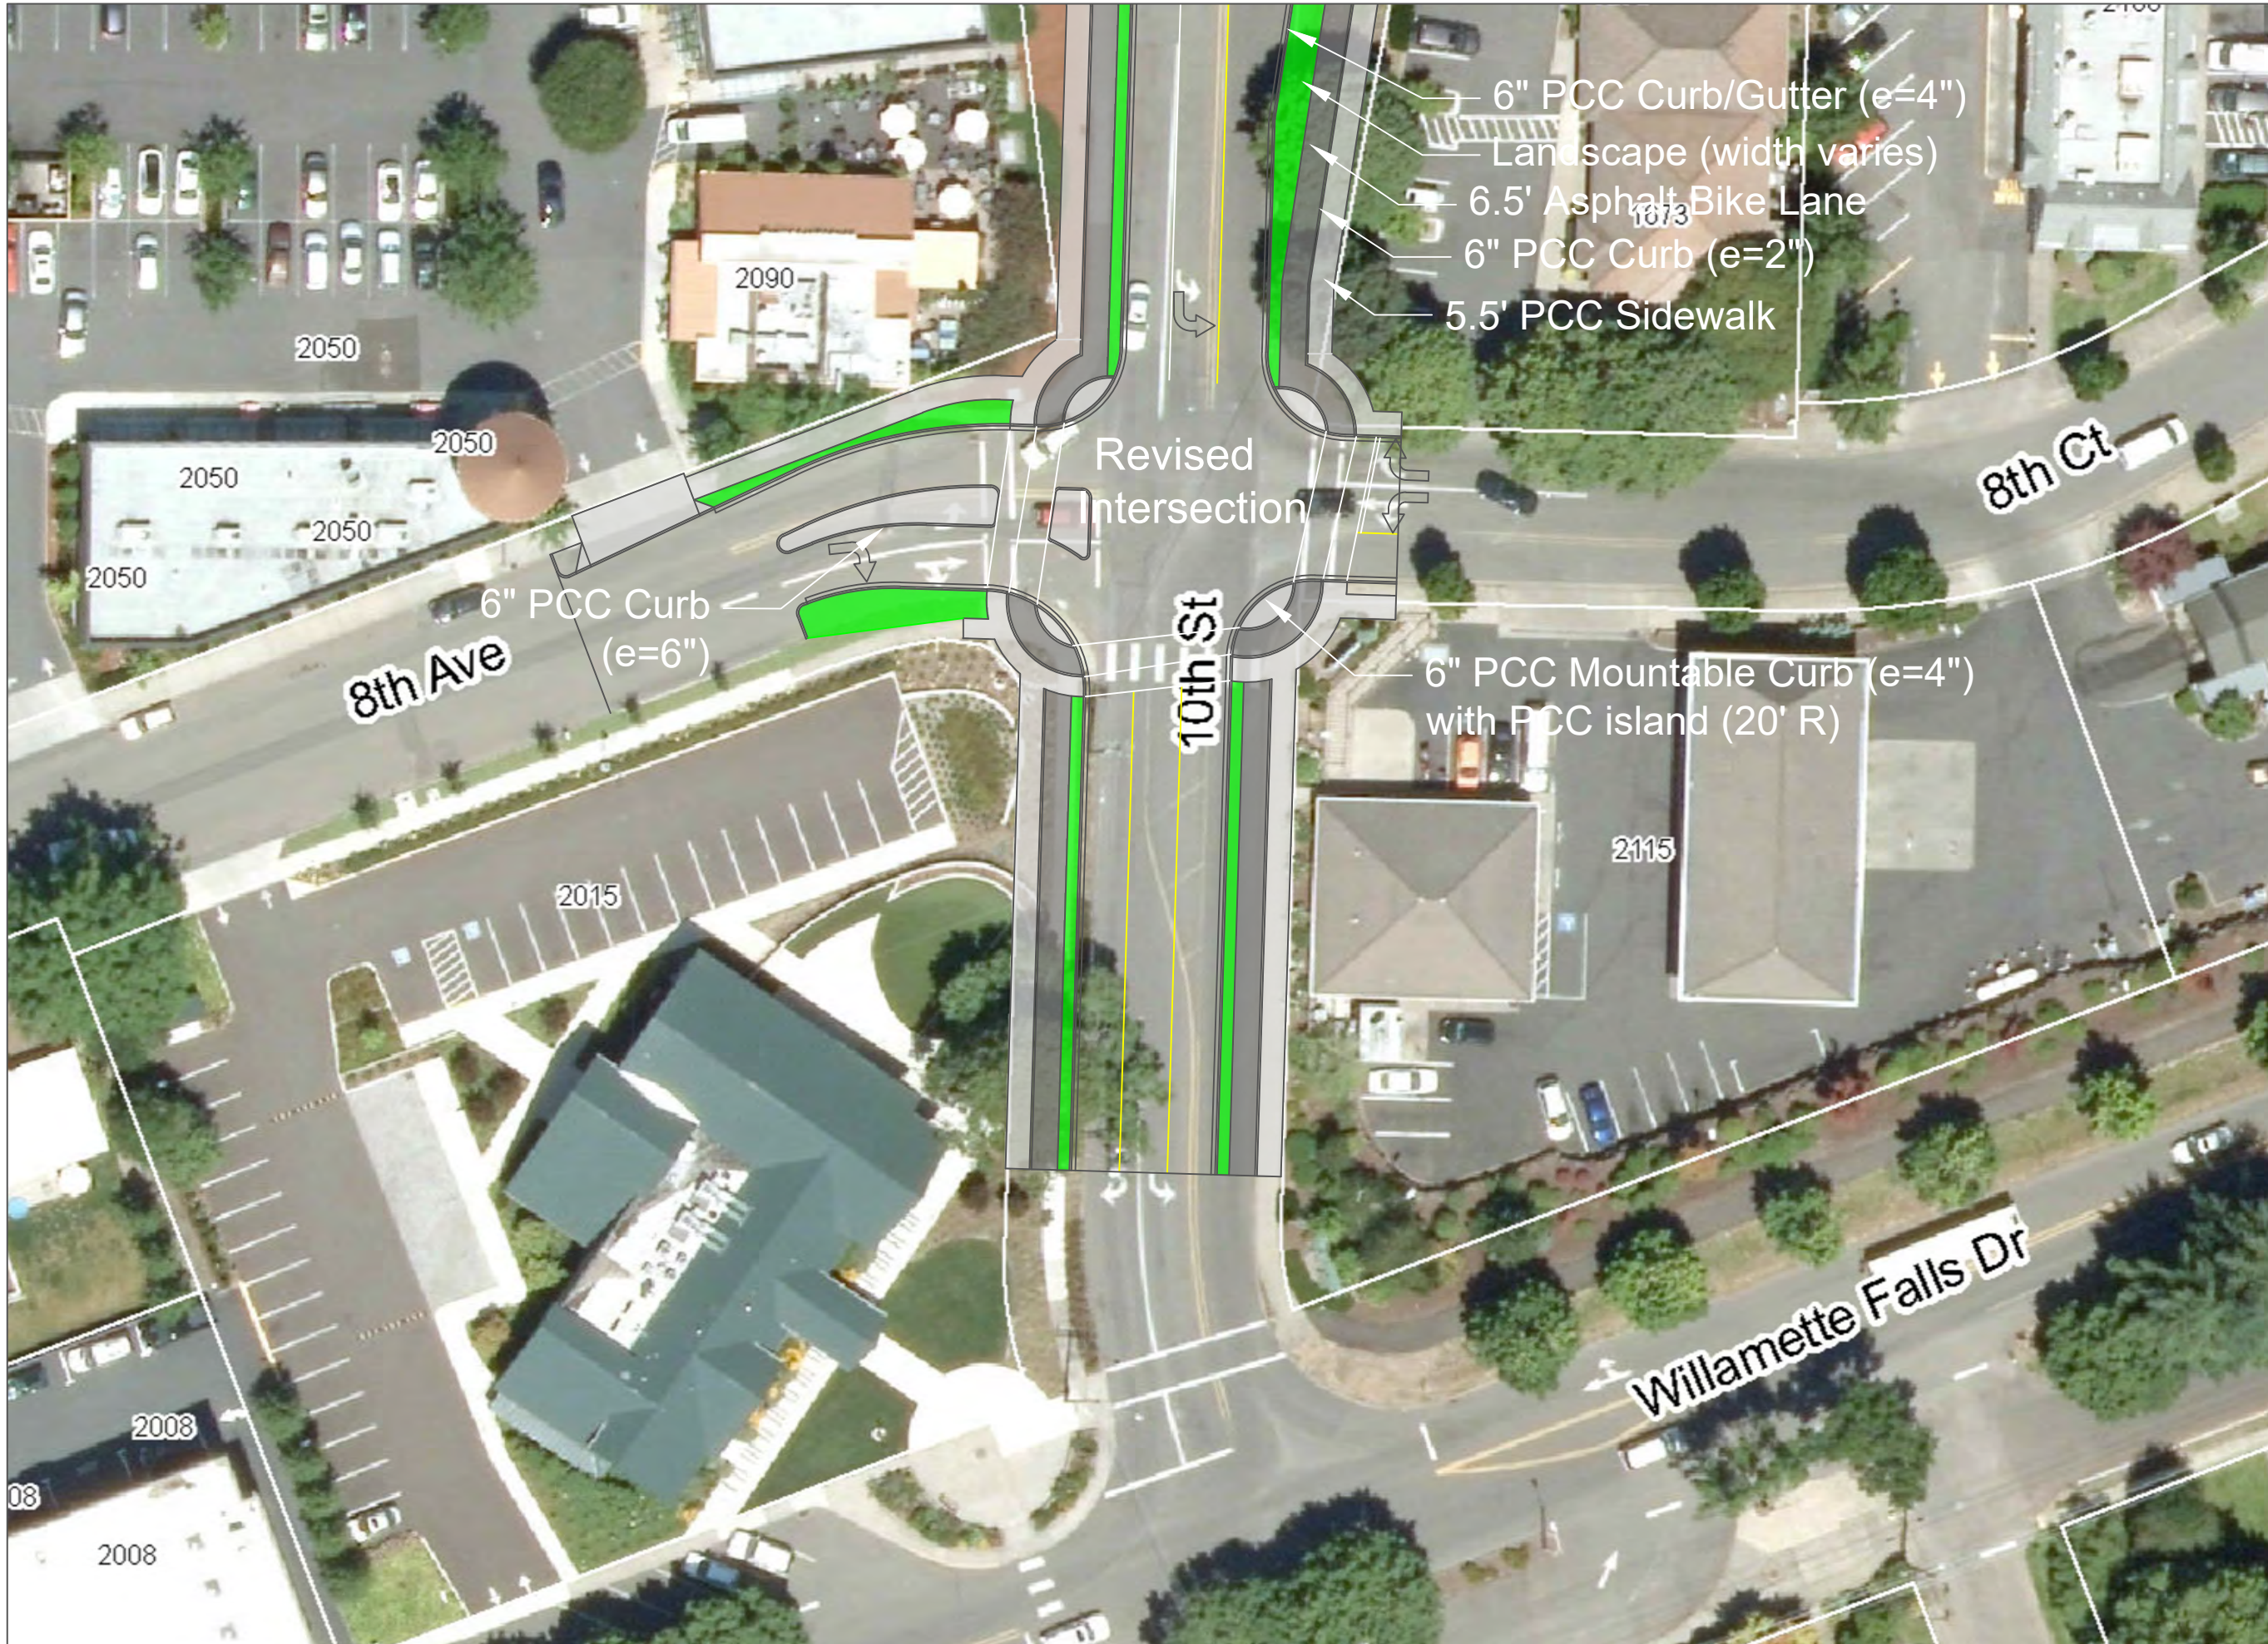

10th Street / Salamo Road Conceptual Design Plan

Scale 1"=40'

August 2018

10 OF 10



This product is for informational purposes and may not have been prepared for, or be suitable for, legal, engineering, or surveying purposes. Users of this information should review or consult the primary data and information sources to ascertain the usability of the information.
 Map Created: 5/29/2018
 MAP CREATED BY: KALIA
 10TH_STREET_SALAMO_0818X.MXD
 GIS Data Coordinate System: NAD 1983 HARN StatePlane Oregon North FIPS 5001 Feet N

