



TRENCH BACKFILL BEDDING AND PIPE ZONE

DATE:	2010
DRAWING NO.:	WL-200
FILE NO.:	

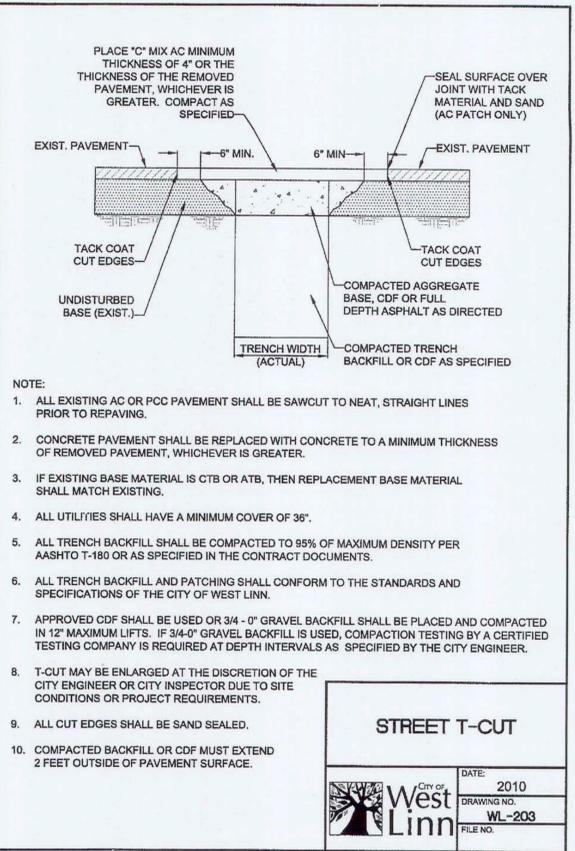


STREET T-CUT

DATE:	2010
DRAWING NO.:	WL-203
FILE NO.:	

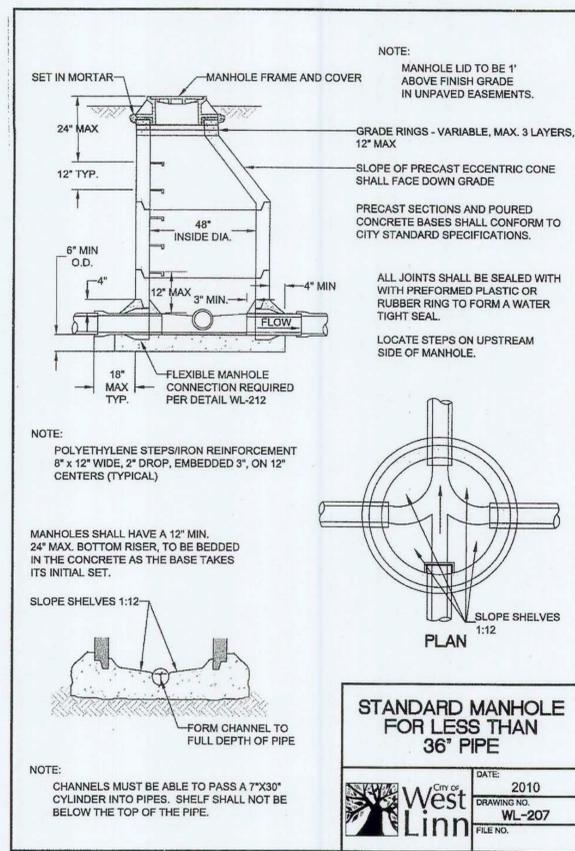


STANDARD MANHOLE FOR LESS THAN 36" PIPE

DATE:	2010
DRAWING NO.:	WL-207
FILE NO.:	

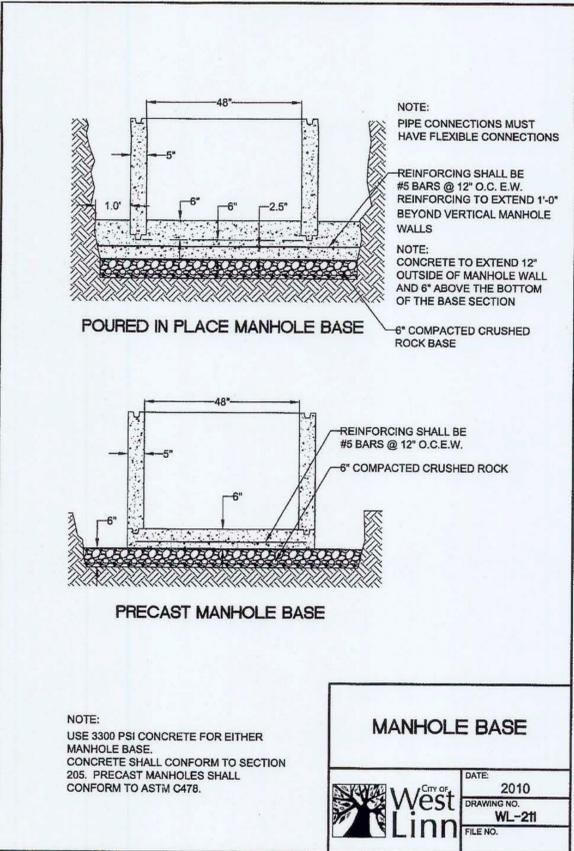


MANHOLE BASE

DATE:	2010
DRAWING NO.:	WL-211
FILE NO.:	

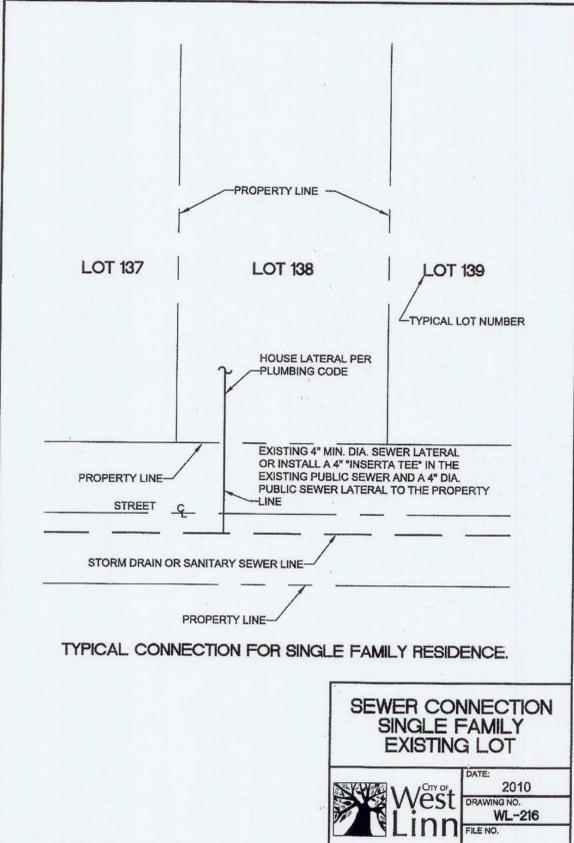


SEWER CONNECTION SINGLE FAMILY EXISTING LOT

DATE:	2010
DRAWING NO.:	WL-216
FILE NO.:	

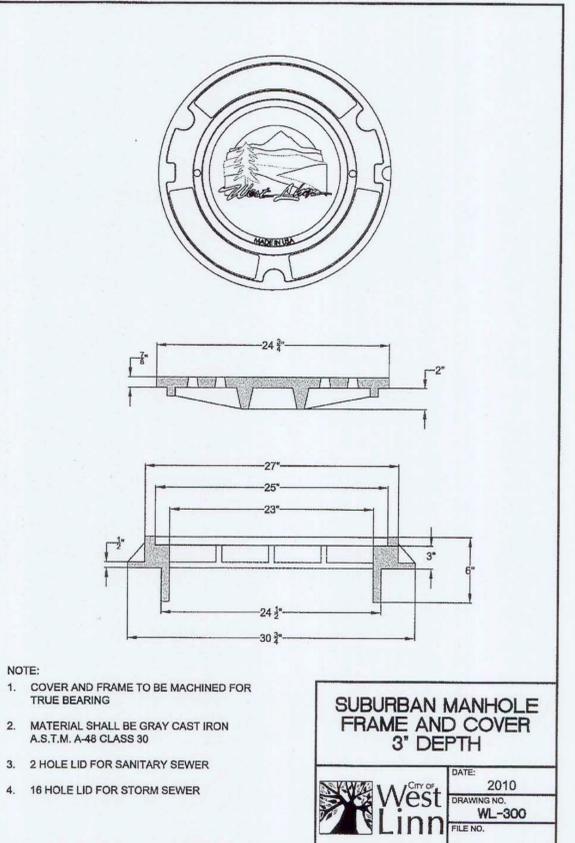


SUBURBAN MANHOLE FRAME AND COVER 3' DEPTH

DATE:	2010
DRAWING NO.:	WL-300
FILE NO.:	

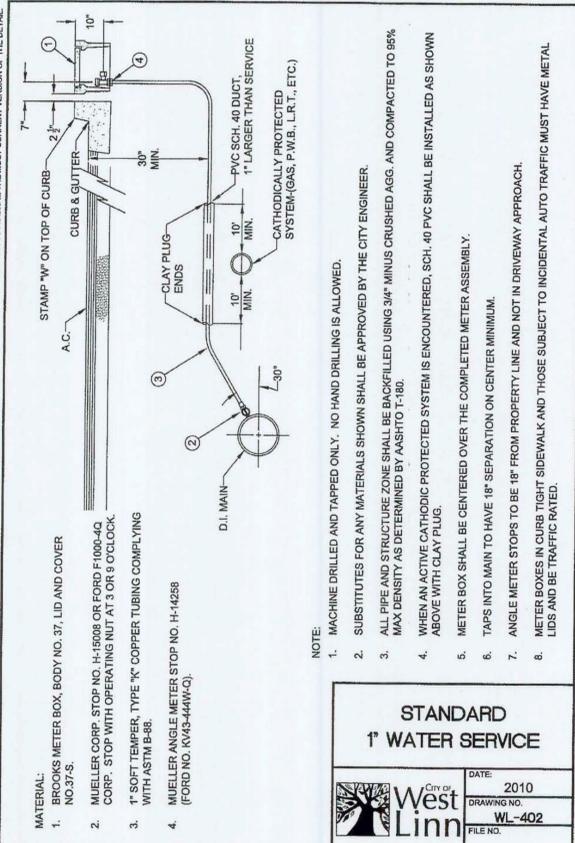

STANDARD 1" WATER SERVICE

DATE:	2010
DRAWING NO.:	WL-402
FILE NO.:	

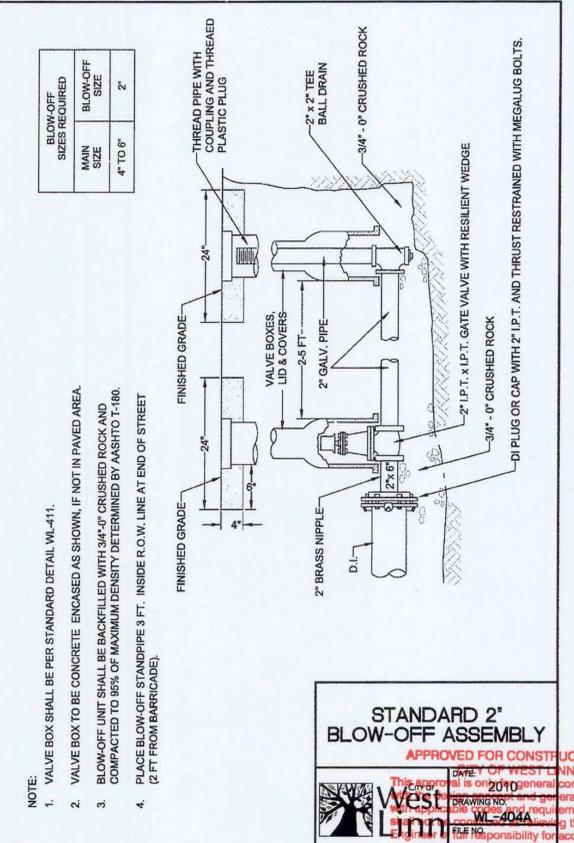

STANDARD 2" BLOW-OFF ASSEMBLY

DATE:	2010
DRAWING NO.:	WL-404
FILE NO.:	

**SUNCREST DRIVE
6-LOT SUBDIVISION
TAX LOT 6700
T2S R1E, SECTION 23 BD
WEST LINN, OREGON**

CONSTRUCTION DETAILS

NO.	DATE	DESCRIPTION
1	7-13-11	REV. PER CITY COMMENTS
2	7-28-11	REV. PER CITY COMMENTS

EMERIO Design
6107 SW MURRAY BLVD., SUITE 147
BEAVERTON, OREGON 97008
PH: (503) 515-5528
FAX: (503) 639-9592



EMERIO PROJECT NO. 082-001
Date: 8/11/11 BY: [Signature] ENGINEERING PLANNING
Approval does not prevent the City from requiring further code corrections.