


- NOTE:
- BEGIN RETAINING WALL TOP WALL=672.0 BOTTOM WALL=671.0 HEIGHT=1.0'
  - END RETAINING WALL TOP WALL=671.0 BOTTOM WALL=670.0 HEIGHT=1.0'
  - WALL ANGLE POINT TOP WALL=671.0 BOTTOM WALL=668.0 HEIGHT=3.0'
  - CONSTRUCT HEADWALL AT OUTFALL PER CITY DWG. WL-613 FRONT FACE 6' WIDE.

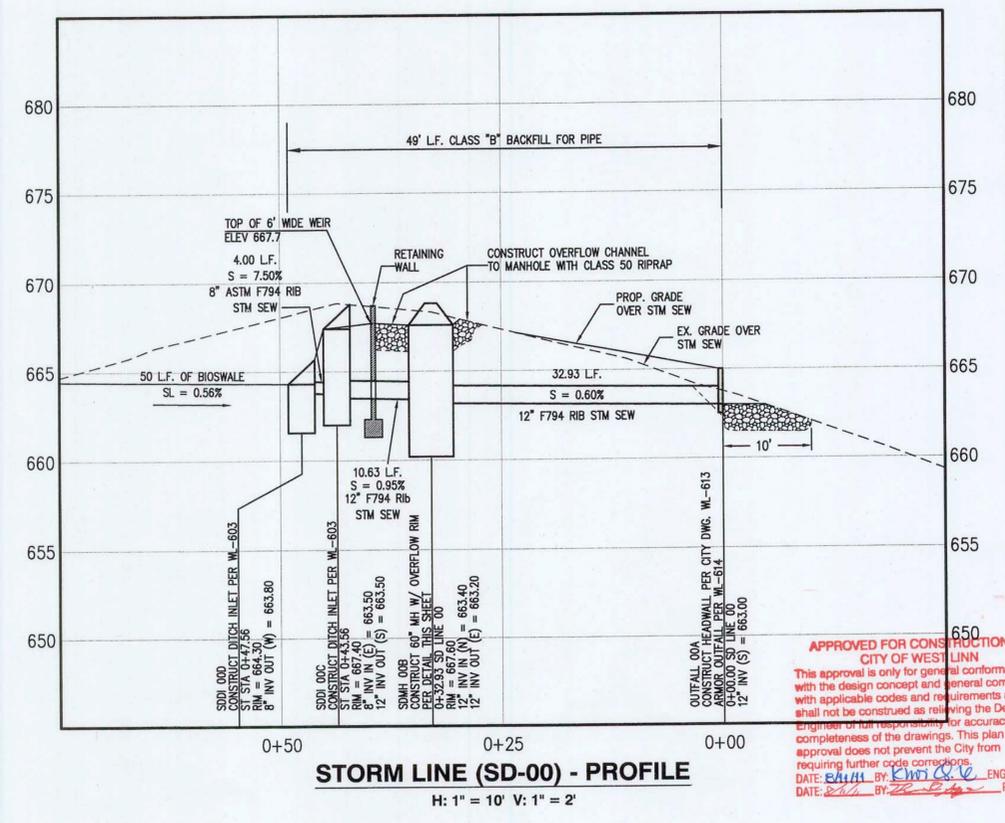

SUNCREST DRIVE  
6-LOT SUBDIVISION  
TAX LOT 6700  
T2S R1E, SECTION 23 BD  
WEST LINN, OREGON

**WATER QUALITY & DETENTION POND PLAN, PROFILE & DETAILS**

NO.	DATE	DESCRIPTION	REV. PER CITY COMMENTS	REV. PER CITY COMMENTS
1	7-13-11			
2	7-28-11			

**EMERIO Design**  
REGISTERED PROFESSIONAL ENGINEER  
ERIC DANIEL EVANS  
6107 SW MURRAY BLVD. SUITE 147  
BEAVERTON, OREGON 97008  
PH: (503) 515-5528  
FAX: (503) 639-9592

APPROVED FOR CONSTRUCTION BY  
CITY OF WEST LINN  
This approval is only for general conformance with the design concept and general compliance with applicable codes and requirements and shall not be construed as relieving the Designer of full responsibility for accuracy and completeness of the drawings. This plan review approval does not prevent the City from requiring further code corrections.  
DATE: 8/11/11 BY: [Signature] ENGINEERING PLANNING

EMERIO PROJECT NO. 082-00 Phil. Plotted: Aug 06, 2011 11:13am. P:\082-001 Suncrest\dwg\Eng\082\_06w\q1.dwg, Layout: SHEET 6