

"A" & "B" STREETS (PRIVATE) - TYPICAL SECTION  
N.T.S.

**T.O. CURB REFERENCE TABLE**



1/2 STREET WIDTH	T.O. CURB ELEV. =	SLOPE
10'	CL + 0.20'	3.00%
11'	CL + 0.20'	2.73%
14'	TC = CL	3.57%

**CURB RETURN ELEVATIONS  
ALL ELEVATIONS = T.O. CURB**


CR. No.	PC	Δ 1/4	Δ 1/2	Δ 3/4	PT
NO. 1	673.68	674.15	675.29	676.61	677.60
NO. 2	672.41	672.89	673.38	673.68	673.69
NO. 3	680.61	679.40	678.73	678.06	677.48

**CENTERLINE CURVE DATA**

Curve 1	Curve 2
Δ = 20°43'16"	Δ = 20°28'22"
R = 85.00'	R = 85.00'
T = 15.54'	T = 15.35'
L = 30.74'	L = 30.37'

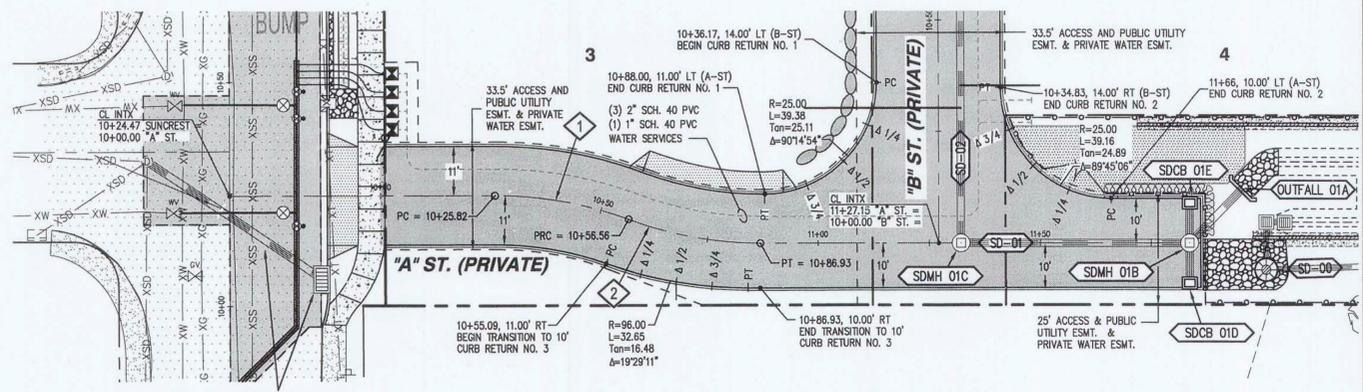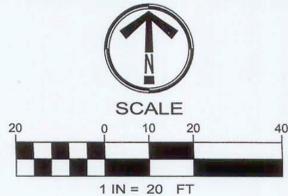

"A" STREET (PRIVATE) & STORM LINE SD-01 - PLAN  
1" = 20'

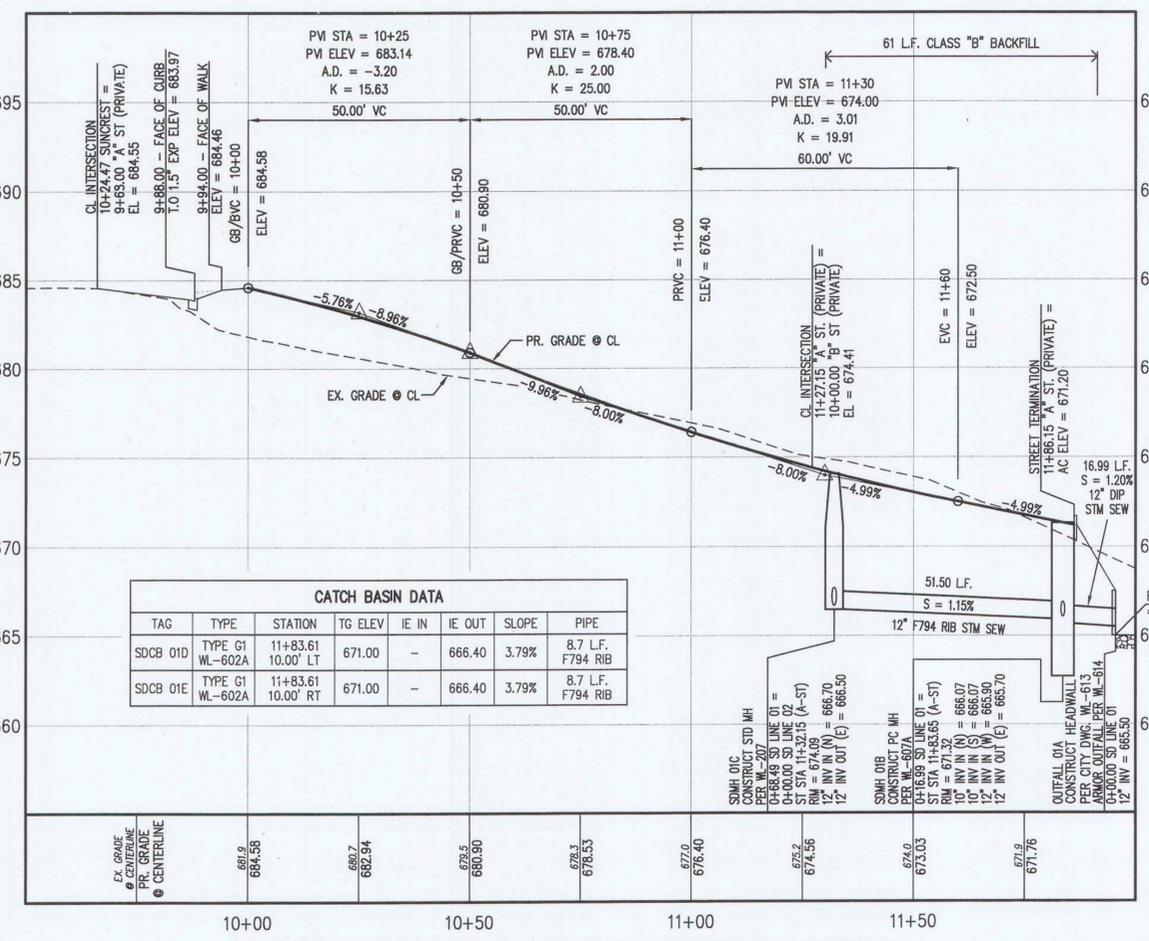

"A" STREET (PRIVATE) & STORM LINE SD-01 - PROFILE  
H: 1" = 20' V: 1" = 5'



**STORM LATERAL DATA**

LOT NO.	D.S. M.H.	DIST. FROM D.S. MH	LENGTH	SIZE	MATERIAL	INV. EL. MAINLINE	INV. EL. PLUG	SLOPE	DEPTH @ PLUG
1	02C	0.0'	35.0'	4"	3034 PVC	669.37	670.07	2.00%	10.7'
2	02B	55.1'	35.0'	4"	3034 PVC	668.79	669.49	2.00%	11.3'
3	01C	30.4'	35.0'	4"	3034 PVC	667.36	672.61	15.00%	5.6'
4	01C	35.3'	18.0'	4"	3034 PVC	667.41	667.77	2.00%	5.0'
5	02B	60.0'	18.0'	4"	3034 PVC	668.84	669.20	2.00%	3.9'
6	02C	0.0'	12.0'	4"	3034 PVC	669.37	669.61	2.00%	4.0'


**CATCH BASIN DATA**

TAG	TYPE	STATION	TG ELEV	IE IN	IE OUT	SLOPE	PIPE
SDCB 02D	TYPE G1 WL-602A	10+93.56 14.00' LT	672.80	-	668.40	4.29%	7.7 L.F. F794 RIB
SDCB 02E	TYPE G1 WL-602A	10+93.56 14.00' RT	672.80	-	668.40	1.86%	17.7 L.F. F794 RIB

NOTE: AT TIME OF LATERAL INSTALLATION, INSTALL NECESSARY FITTINGS TO BRING STORM LATERALS FOR LOTS 1 AND 2 TO 4' OF COVER. CONTRACTOR SHALL OBTAIN ANY NECESSARY PRIVATE PLUMBING PERMITS AS REQUIRED.

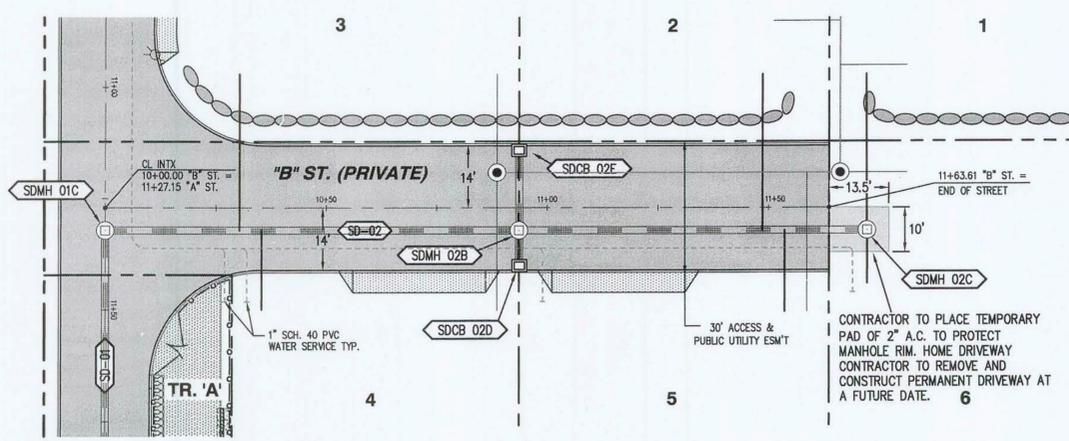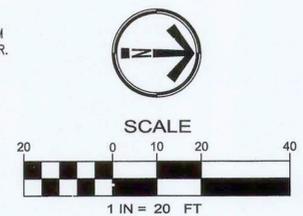

"B" STREET (PRIVATE), STORM LINE SD-02 - PLAN  
1" = 20'

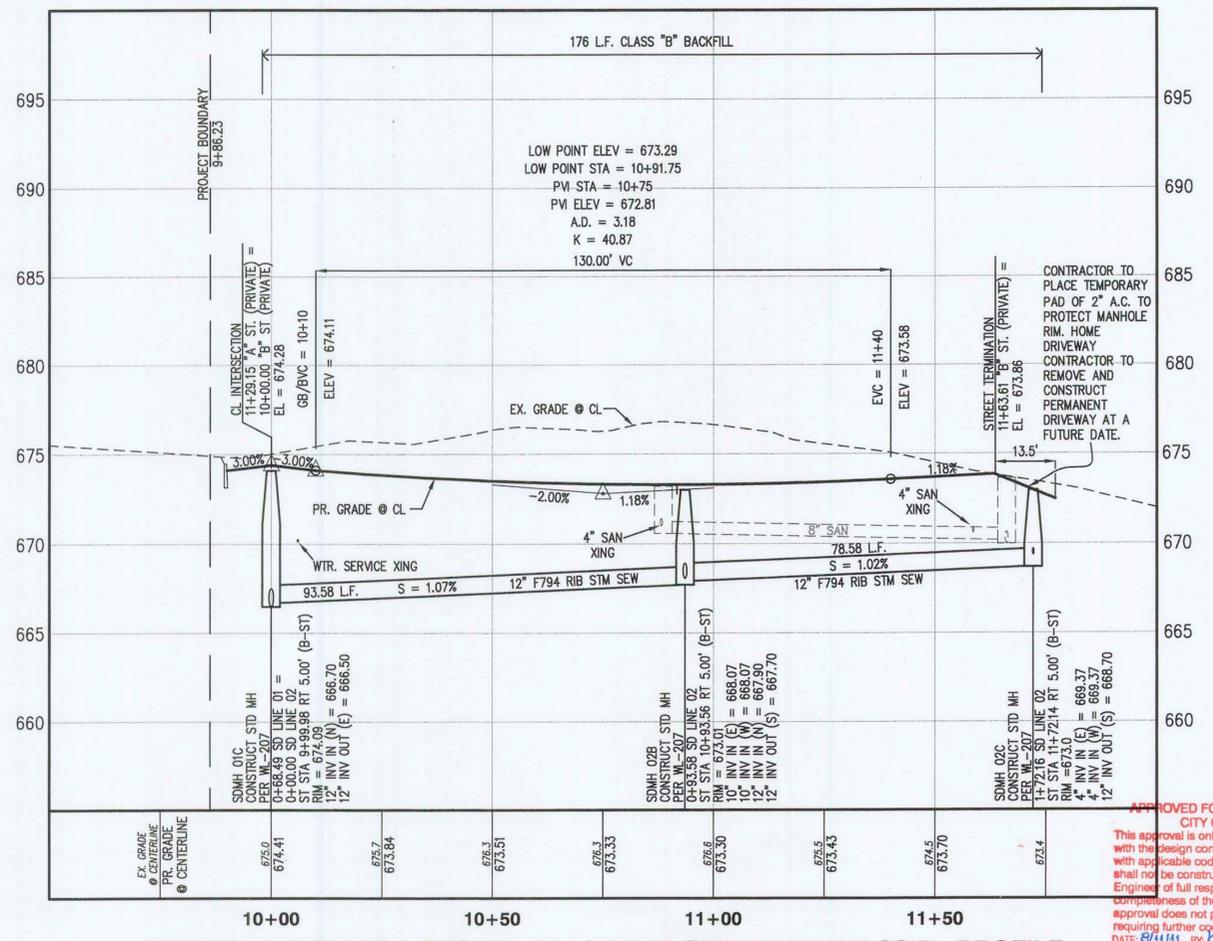

"B" STREET (PRIVATE), STORM LINE SD-02 & SANITARY LINE SS-B - PROFILE  
H: 1" = 20' V: 1" = 5'

SUNCREST DRIVE  
6-LOT SUBDIVISION  
TAX LOT 6700  
T2S R1E, SECTION 23 BD  
WEST LINN, OREGON

"A" STREET, "B" STREET,  
STORM LINE SD-01 & SD-02  
PLANS & PROFILES

**REVISIONS**

NO.	DATE	DESCRIPTION
1	7-13-11	REV. PER CITY COMMENTS
2	7-28-11	REV. PER CITY COMMENTS

**EMERIO Design**  
6107 SW MURRAY BLVD, SUITE 147  
BEAVERTON, OREGON 97008  
PH: (503) 515-5528  
FAX: (503) 639-9592



APPROVED FOR CONSTRUCTION BY  
CITY OF WEST LINN  
This approval is only for general conformance with applicable codes and requirements and shall not be construed as relieving the Engineer of full responsibility for accuracy and completeness of the drawings. This plan review approval does not prevent the City from requiring further code corrections.  
DATE: 8/14/11 BY: [Signature] ENGINEERING  
DATE: 8/14/11 BY: [Signature] PLANNING