



**CONCRETE SIDEWALK CROSS SECTION**

DATE:	2010
DRAWING NO.:	WL-508
FILE NO.:	

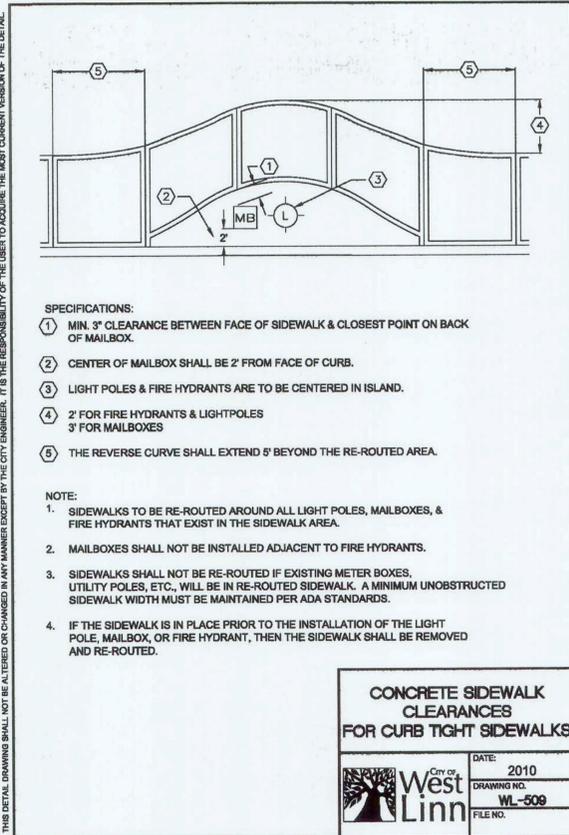


**CONCRETE SIDEWALK CLEARANCES FOR CURB TIGHT SIDEWALKS**

DATE:	2010
DRAWING NO.:	WL-509
FILE NO.:	

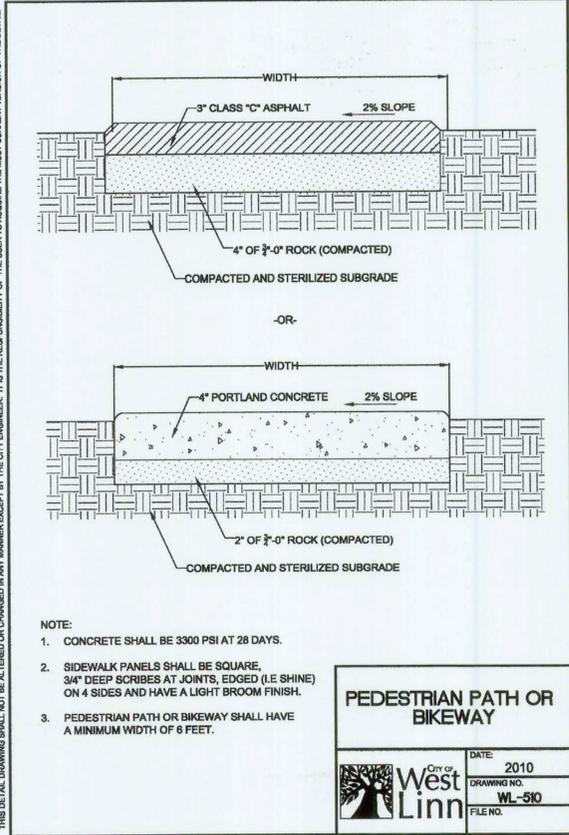

**PEDESTRIAN PATH OR BIKEWAY**

DATE:	2010
DRAWING NO.:	WL-510
FILE NO.:	

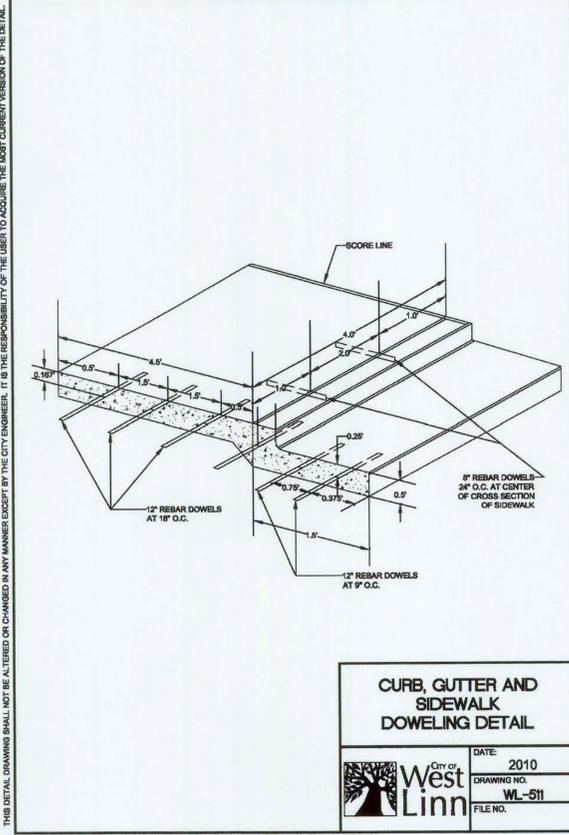

APPROVED FOR CONSTRUCTION BY  
CITY OF WEST LINN

This approval is only for general conformance with the design concept and general compliance with applicable codes and requirements and shall not be construed as relieving the Design Engineer of full responsibility for accuracy and completeness of the drawings. This plan review approval does not prevent the City from requiring further code corrections.

DATE: 8-6-11 BY: [Signature] ENGINEERING  
DATE: 7-5-07 [Signature] PLANNING

**DESIGN GROUP**  
901 N. Brutscher, Ste. 202  
Newberg, Oregon 97132  
Phone: 503-537-9347  
www.the-saunderscompany.net

REGISTERED PROFESSIONAL  
ENGINEER  
50644PE  
OREGON  
SEPT. 14, 1988  
CHARLES EDWARD GREGORY

RENEWS: JUNE 30, 2013

J.T. SMITH  
companies

**Teresa's Vineyard**  
Public Improvements  
Sub-07-02/NDW-07-02/VAR-07-01  
West Linn, Oregon

REV	DATE	SUMMARY
1	8/5/11	Client/Agency Comments
2	8/30/11	Agency Comments

Project #: 9130 Drawn: CL

**CITY OF WEST LINN**  
STANDARD PLANS  
AND DETAILS  
STREETS

Date: April 15, 2011

**C6.6**