



NOTE:
 - KEEP COMPOST APPROX. 2" OFF PLANT TRUNK OR STEM
 - SEE PLANT LEGEND FOR EACH PLANT'S APPROPRIATE O.C. SPACING


4 GROUNDCOVER PLANTING
 NTS SECTION

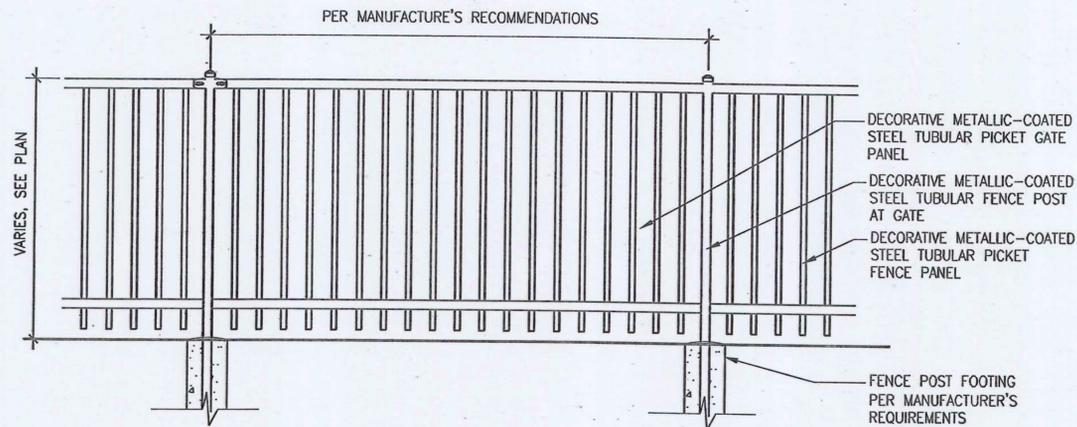


5 DECORATIVE METAL FENCE
 NTS SECTION

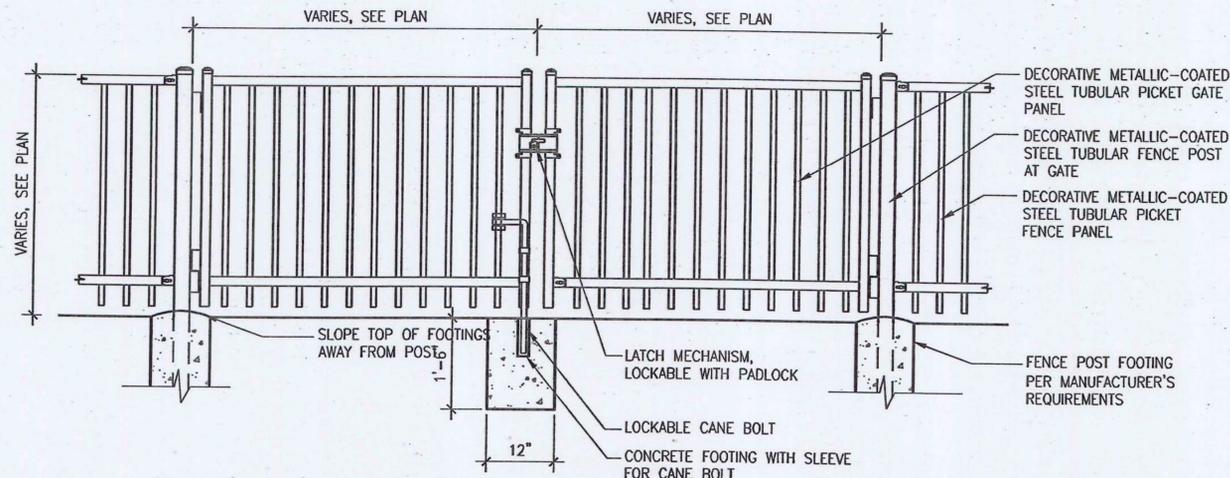


6 SHRUB PLANTING
 DECORATIVE METAL FENCE SECTION

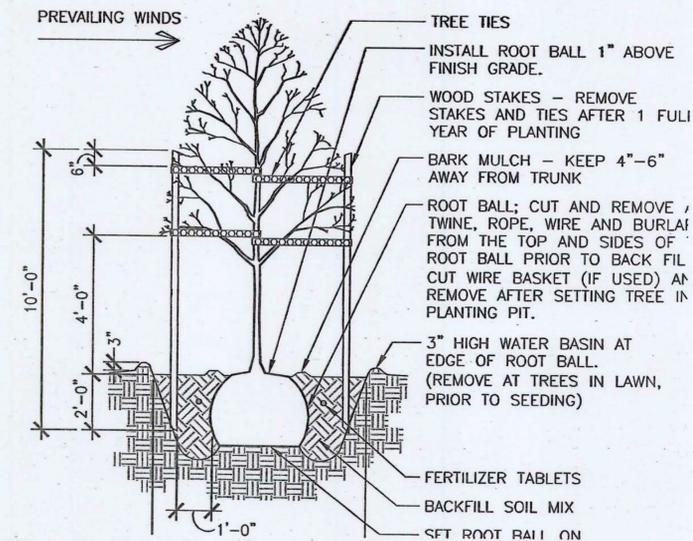

1 DECIDUOUS TREE PLANTING
 NTS SECTION

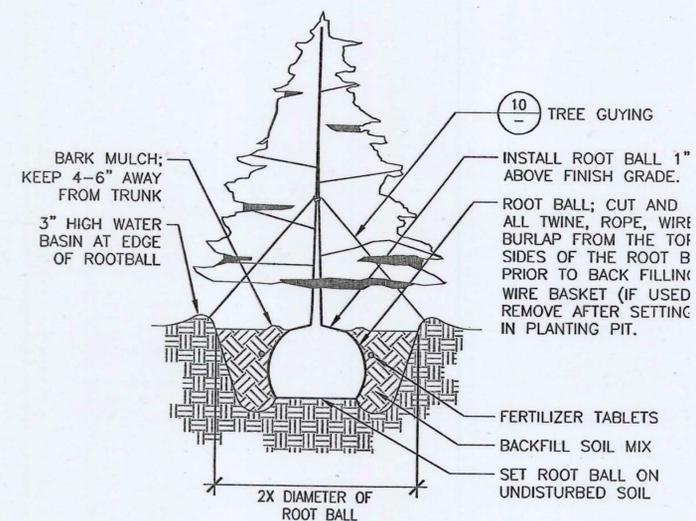

2 EVERGREEN TREE PLANTING
 NTS SECTION

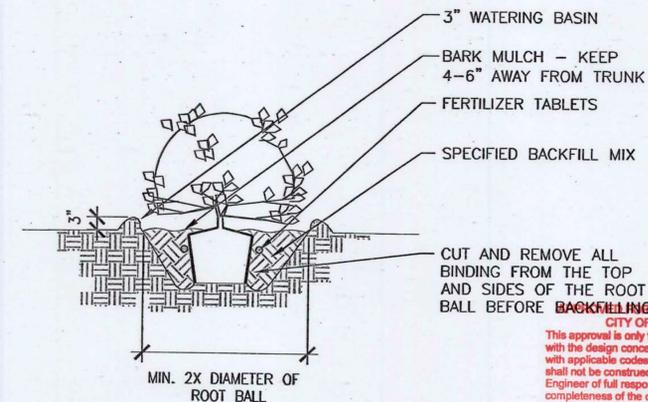

3 SHRUB PLANTING
 NTS SECTION

BACKFILLING CONSTRUCTION BY CITY OF WEST LINN
 This approval is only for general conformance with the design concept and general compliance with applicable codes and requirements and shall not be construed as relieving the Design Engineer of full responsibility for accuracy and completeness of the drawings. This plan review approval does not prevent the City Inspector from requiring further code corrections in the field.
 05/11/11
 DWG. SECTION PLANNING



ARCHITECTURE + INTERIORS + PLANNING

DULL OLSON WEEKES architects inc.

807 SW STARK STREET, PORTLAND, OR 97204
 T: 503 228 6860 F: 503 273 9192 www.dowa.com

TRILLIUM CREEK PRIMARY SCHOOL
West Linn Wilsonville School District
 22210 SW STAFFORD ROAD - WEST LINN, OR 97068
 t: (503) 673 7976
 f: (503) 673 7044

REGISTERED
 NO. 222
 MICHAEL W. ZILIS
 LANDSCAPE ARCHITECT
 OREGON
 Walker Macy,
 Landscape Architecture
 Phone: 503.228.3122

phase	Construction Set
date	04/06/2011
revisions	
	ASI-1 04/29/2011
project #	09014

Landscape Details
 Right-of-Way
L1.30