



TRENCH BACKFILL BEDDING AND PIPE ZONE
 DATE: JULY 2008
 DRAWING NO. WL-200
 FILE NO.

1 TRENCH DETAIL WL-200
 P14.1|P15.1 SCALE: NONE

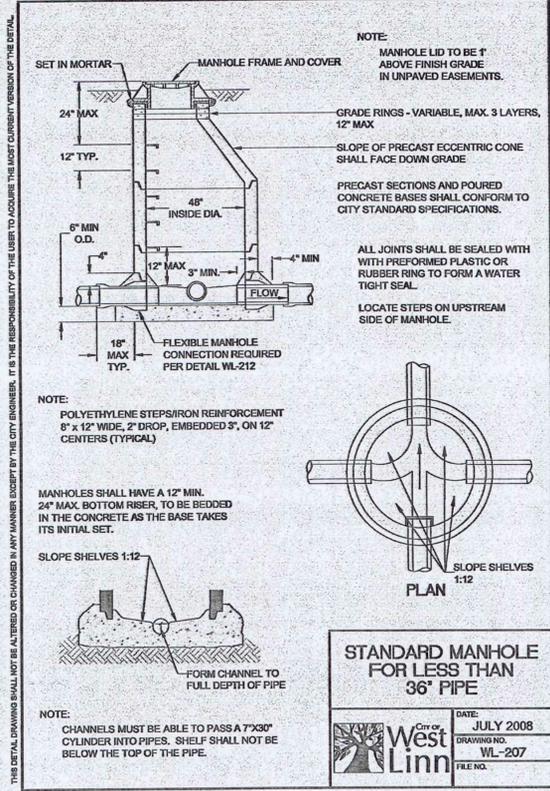


STANDARD MANHOLE FOR LESS THAN 36\"/>

2 STANDARD MANHOLE WL-207
 P14.1|P15.1 SCALE: NONE

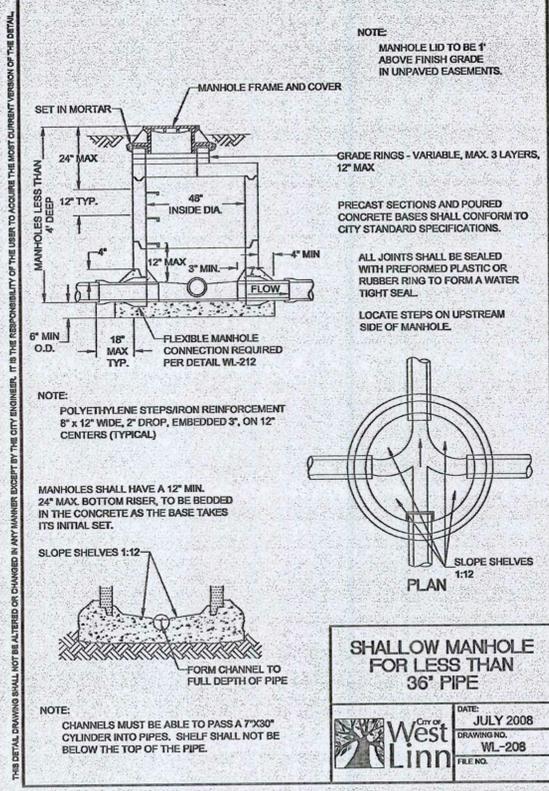


SHALLOW MANHOLE FOR LESS THAN 36\"/>

3 SHALLOW MANHOLE WL-208
 P14.1|P15.1 SCALE: NONE

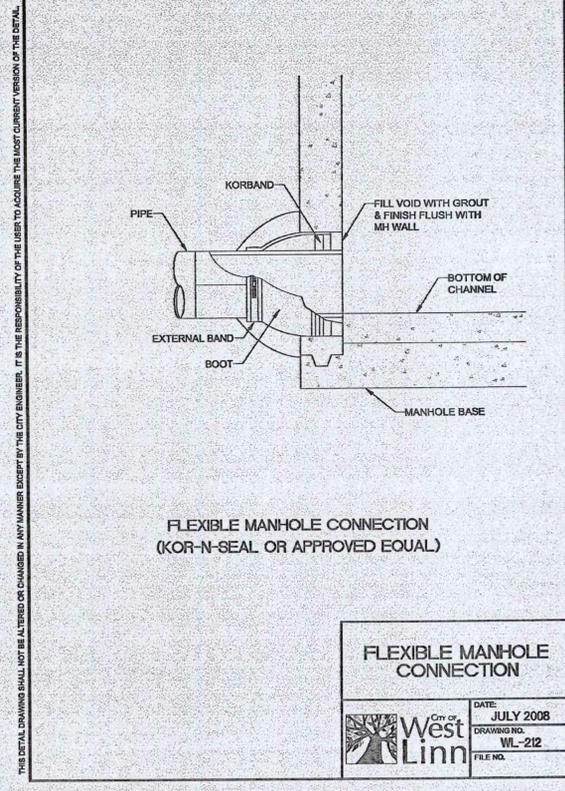


FLEXIBLE MANHOLE CONNECTION
 DATE: JULY 2008
 DRAWING NO. WL-212
 FILE NO.

4 MANHOLE CONNECTION WL-212
 P14.1|P15.1 SCALE: NONE

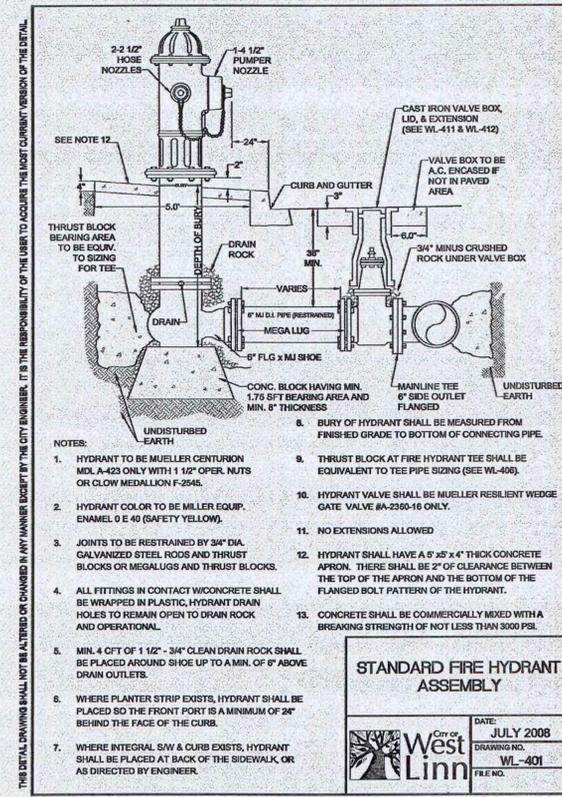


STANDARD FIRE HYDRANT ASSEMBLY
 DATE: JULY 2008
 DRAWING NO. WL-401
 FILE NO.

5 FIRE HYDRANT ASSEMBLY WL-401
 P14.1|P15.1 SCALE: NONE

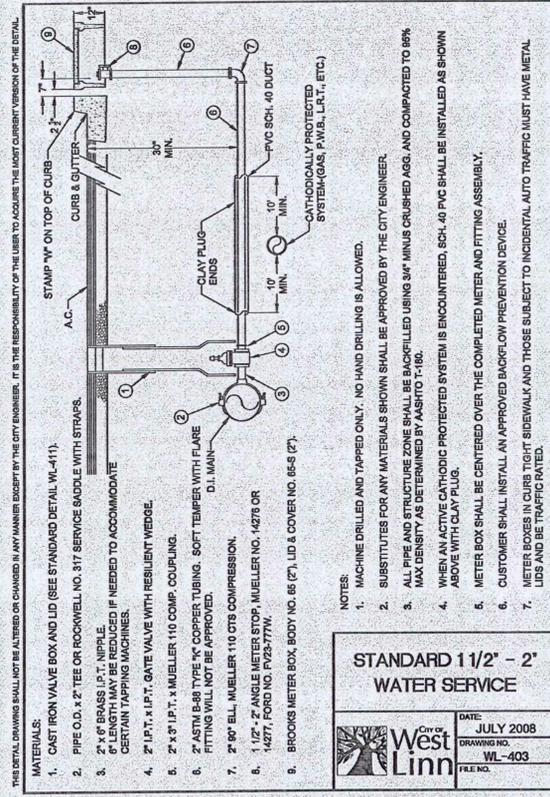


STANDARD 1 1/2\"/>

6 2\"/>

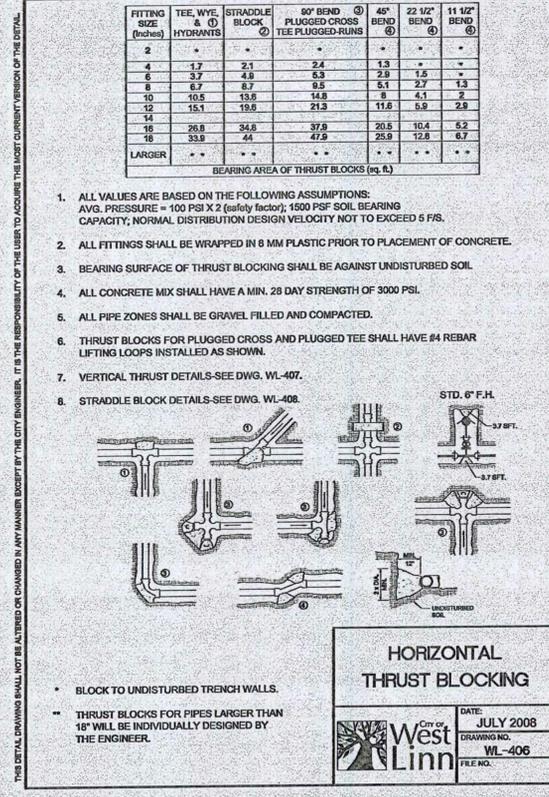

HORIZONTAL THRUST BLOCKING
 DATE: JULY 2008
 DRAWING NO. WL-406
 FILE NO.

7 THRUST BLOCK WL-406
 P14.1|P15.1 SCALE: NONE

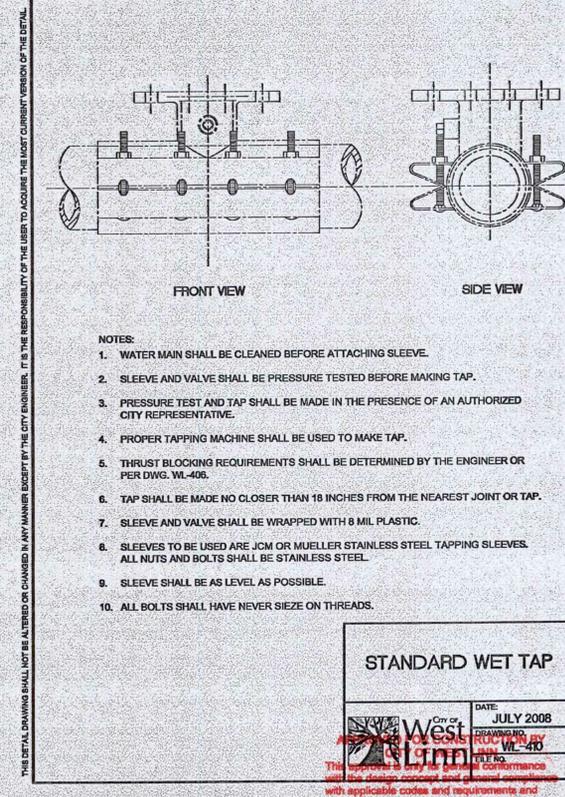

STANDARD WET TAP
 DATE: JULY 2008
 DRAWING NO. WL-410
 FILE NO.

8 WET TAP WL-410
 P14.1|P15.1 SCALE: NONE

doua
 ARCHITECTURE • INTERIORS • PLANNING
 DULL OLSON WEEKES architects inc.
 907 SW STARK STREET, PORTLAND, OR 97204
 P: 503 228 6950 F: 503 273 9192 www.doua.com

TRILLIUM CREEK PRIMARY SCHOOL
West Linn Wilsonville School District
 22210 SW STAFFORD ROAD - WEST LINN, OR 97068
 t: (503) 673 7976
 f: (503) 673 7044

WINZLER & KELLY
 15575 SW SEQUOIA PARKWAY, SUITE 140
 PORTLAND, OR 97224
 PH (503) 228-3921 • FAX (503) 228-3926
 WWW.W-AND-K.COM

REGISTERED PROFESSIONAL ENGINEER
 13,727
 JULY 16, 1981
 MARK B. WHARRY
 EXPIRES 6/30/12

phase	CONSTRUCTION
date	April 6, 2011
revisions	SET
project #	09014
CIVIL DETAILS	

P15.1