


**CURB, GUTTER AND SIDEWALK DOWELING DETAIL**

DATE: JULY 2008  
DRAWING NO. WL-511  
FILE NO.


**1 SIDEWALK DOWELING WL-511**  
P13.1|P15.3 SCALE: NONE

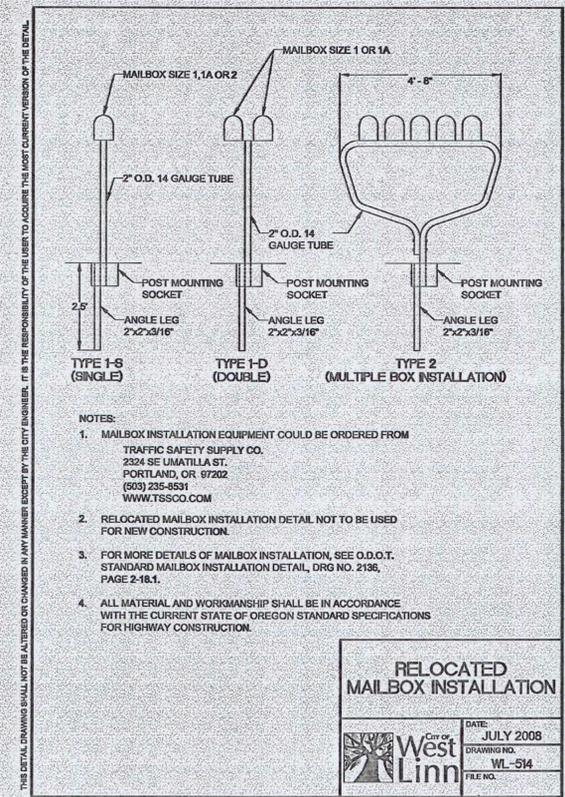

**RELOCATED MAILBOX INSTALLATION**

DATE: JULY 2008  
DRAWING NO. WL-514  
FILE NO.


**2 RELOCATED MAILBOX WL-514**  
P13.2|P15.3 SCALE: NONE

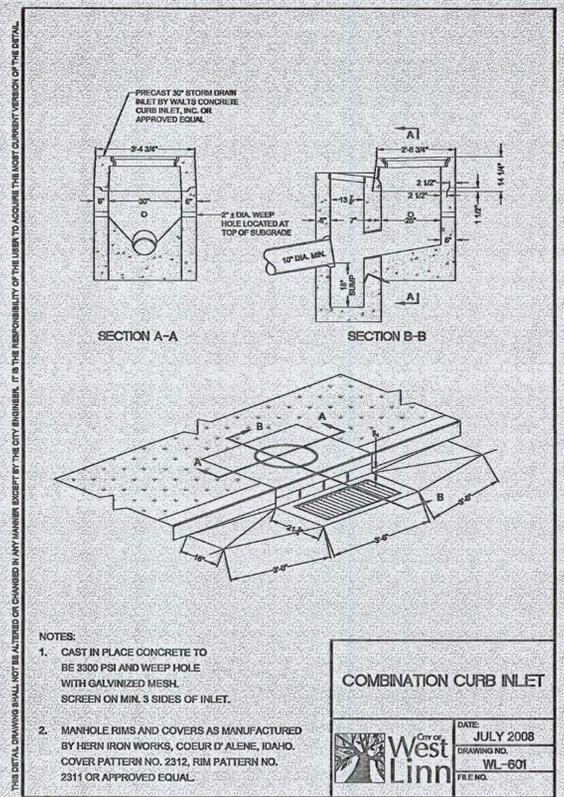

**COMBINATION CURB INLET**

DATE: JULY 2008  
DRAWING NO. WL-601  
FILE NO.


**3 CURB INLET WL-601**  
P14.1|P15.3 SCALE: NONE

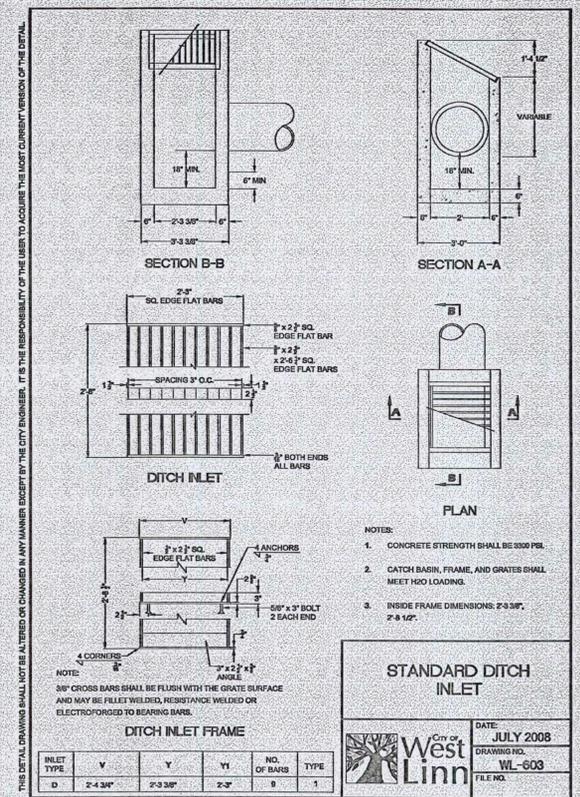

**STANDARD DITCH INLET**

DATE: JULY 2008  
DRAWING NO. WL-603  
FILE NO.


**4 DITCH INLET WL-603**  
P14.1|P15.3 SCALE: NONE

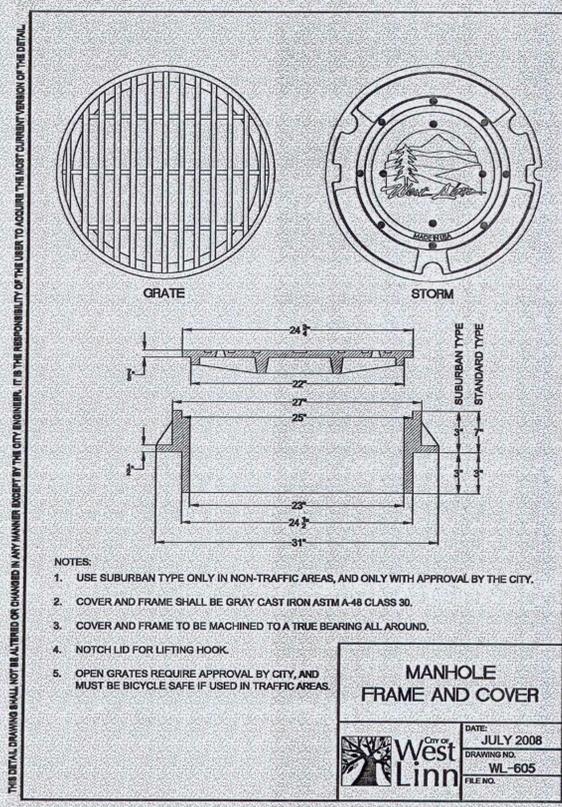

**MANHOLE FRAME AND COVER**

DATE: JULY 2008  
DRAWING NO. WL-605  
FILE NO.


**5 MANHOLE FRAME & COVER WL-605**  
P15.1|P15.3 SCALE: NONE

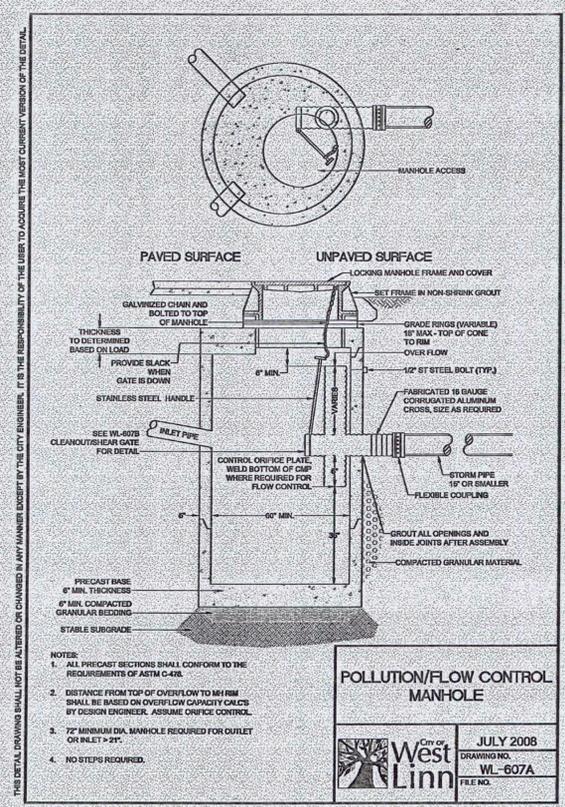

**POLLUTION/FLOW CONTROL MANHOLE**

DATE: JULY 2008  
DRAWING NO. WL-607A  
FILE NO.


**6 POLLUTION CONTROL MANHOLE WL-607A**  
P14.1|P15.3 SCALE: NONE

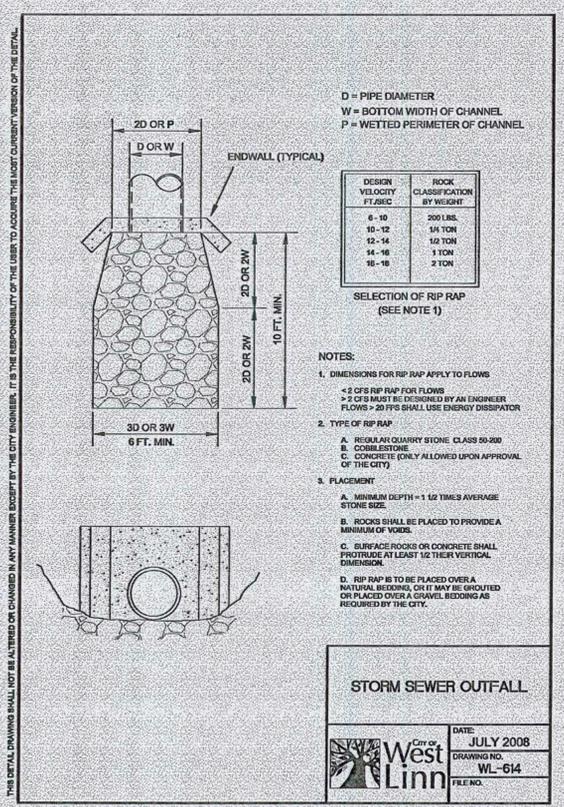

**STORM SEWER OUTFALL**

DATE: JULY 2008  
DRAWING NO. WL-614  
FILE NO.

**7 STORM SEWER OUTFALL WL-614**  
P14.1|P15.3 SCALE: NONE

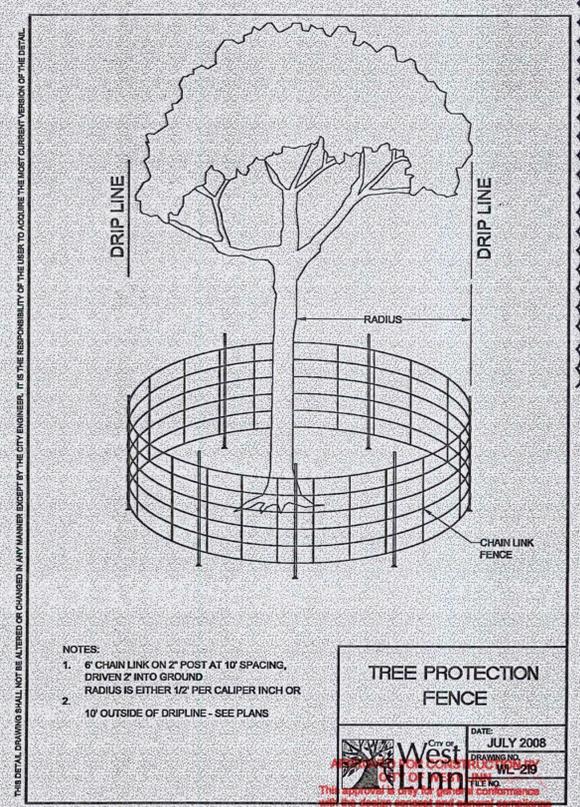

**TREE PROTECTION FENCE**

DATE: JULY 2008  
DRAWING NO. WL-619  
FILE NO.

**8 TREE PROTECTION FENCE WL-619**  
P12.1|P15.3 SCALE: NONE

phase	CONSTRUCTION
date	April 6, 2011
revisions	
ADD #1	02/23/2011
project #	09014