


**DEMOLITION NOTES**

- 1 REMOVE EXISTING SANITARY SEWER AND MANHOLES AFTER NEW PUBLIC SEWER HAS BEEN CONSTRUCTED, TESTED AND TIED INTO SYSTEM. COORDINATE REMOVAL WITH CITY OF WEST LINN. BACKFILL TRENCH AND COMPACT PER UTILITY TRENCHING AND BACKFILL SPECIFICATION REQUIREMENTS.
- 2 PRIOR TO DISCONNECTING FROM AND DEMOLISHING EXISTING PUBLIC SANITARY SEWER SYSTEM, INSTALL NEW SANITARY SEWER SYSTEM PER SHEETS P14.3 AND P14.4. NEW SYSTEM TO BE COMPLETELY INSTALLED, TESTED, AND APPROVED BY CITY INSPECTOR PRIOR TO DISCONNECTION AND DEMOLITION OF EXISTING SANITARY SYSTEM.

**1 DEMOLITION PLAN - PUBLIC SANITARY SEWER**  
 P12.1/P12.1 SCALE: 1"=30'-0"

**APPROVED FOR CONSTRUCTION BY**  
 CITY OF WEST LINN  
 This approval is only for general compliance with the design concept and general compliance with applicable codes and requirements and shall not be construed as relieving the Design Professional of full responsibility for accuracy and completeness of the drawings. This plan review approval does not prevent the City Inspector from requiring further code corrections in the field.  
 DATE: 5-11-11 BY: *[Signature]* ENGINEERING  
 DATE: \_\_\_\_\_ BY: \_\_\_\_\_ PLANNING

LOCATIONS OF EXISTING UNDERGROUND UTILITIES ARE PLOTTED FROM RECORD DRAWINGS AND INTERPOLATION OF PHYSICAL EVIDENCE ON THE SITE AND ARE SUBJECT TO FIELD VERIFICATION BY THE CONTRACTOR.

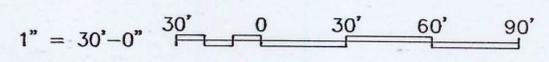

ARCHITECTURE + INTERIORS + PLANNING  
 DULL OLSON WEEKES architects inc.  
 907 SW STARK STREET, PORTLAND, OR 97204  
 t: (503) 226-8960 f: (503) 273-8192 www.dowae.com

**TRILLIUM CREEK PRIMARY SCHOOL**  
**West Linn Wilsonville School District**  
 22210 SW STAFFORD ROAD - WEST LINN, OR 97068  
 t: (503) 673 7976  
 f: (503) 673 7044

**WINZLER & KELLY**  
 15575 SW SEQUOIA PARKWAY, SUITE 140  
 PORTLAND, OR 97224  
 PH (503) 226-3921 • FAX (503) 226-3926  
 WWW.W-K.COM



phase	CONSTRUCTION
	SET
date	April 6, 2011
revisions	

ADD #1	02/23/2011
ASI #1	04/28/2011

project # | 09014

DEMOLITION PLAN

**P12.2**