



TRILLIUM CREEK PRIMARY SCHOOL

West Linn Wilsonville School District

22210 SW STAFFORD ROAD - WEST LINN, OR 97068
t: (503) 673 7976
f: (503) 673 7044



phase	CONSTRUCTION SET
date	04/06/2011
revisions	
Addendum 1	02/23/2011
ASI-001	04/06/2011





project # 09014

SURFACE IMPROVEMENTS STA: 10+50 TO 15+50

SN-7

DKS Associates
TRANSPORTATION SOLUTIONS
1400 SW Fifth Avenue, Suite 500 Telephone: (503) 243-3500
Portland, Oregon 97201-6502 Fax: (503) 243-1534

APPROVED FOR CONSTRUCTION BY
CITY OF WEST LINN
This approval is only for general conformance with the design concept and general compliance with applicable codes and requirements and shall not be construed as relieving the Design Engineer of full responsibility for accuracy and completeness of the drawings. This plan review approval does not prevent the City Inspector from requiring further code corrections in the field.
DATE: 5/31/11 BY: *[Signature]* ENGINEERING
DATE: 7/1/11 BY: *[Signature]* PLANNING

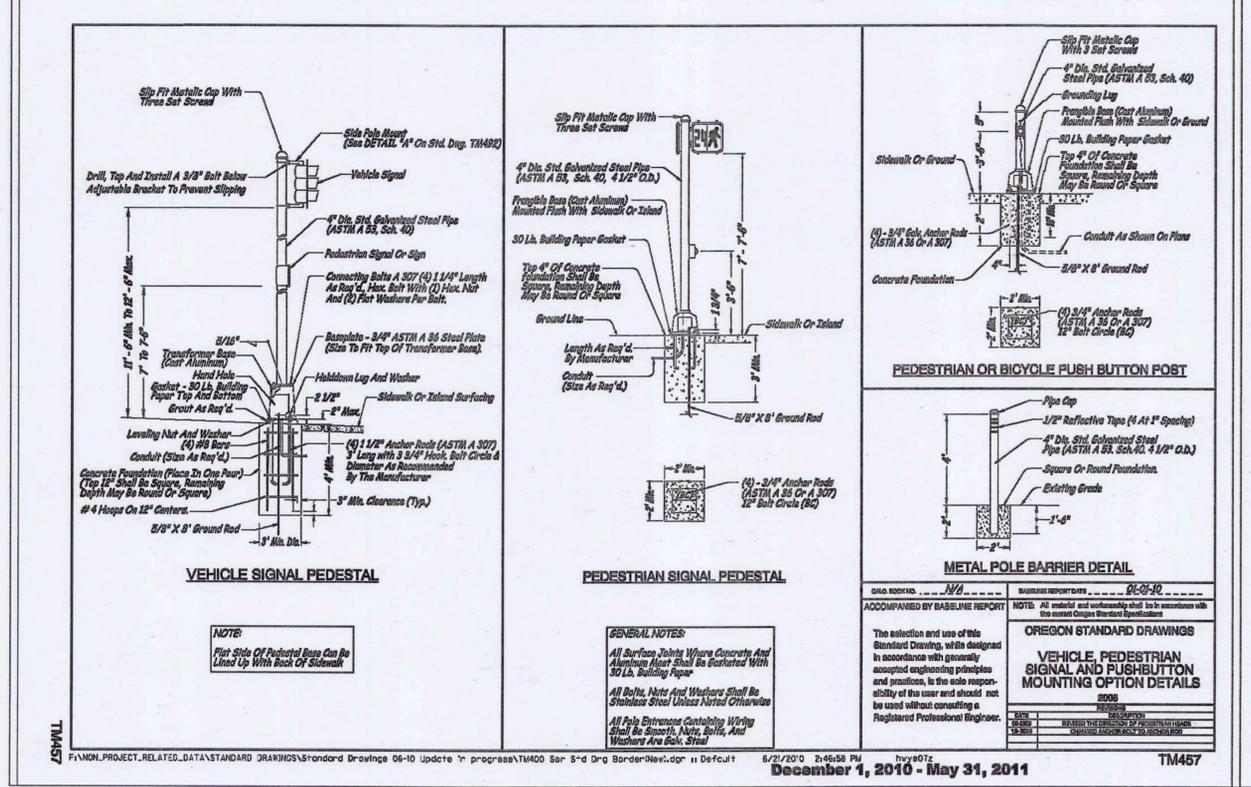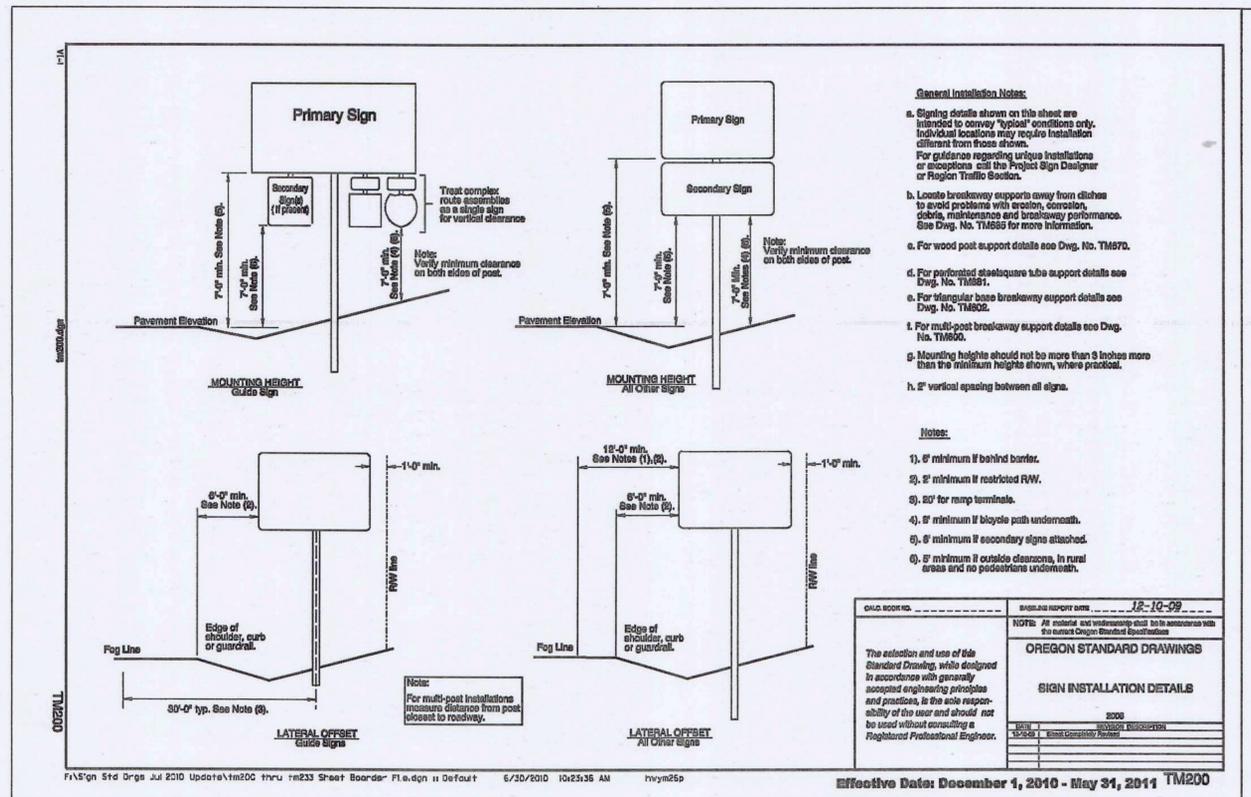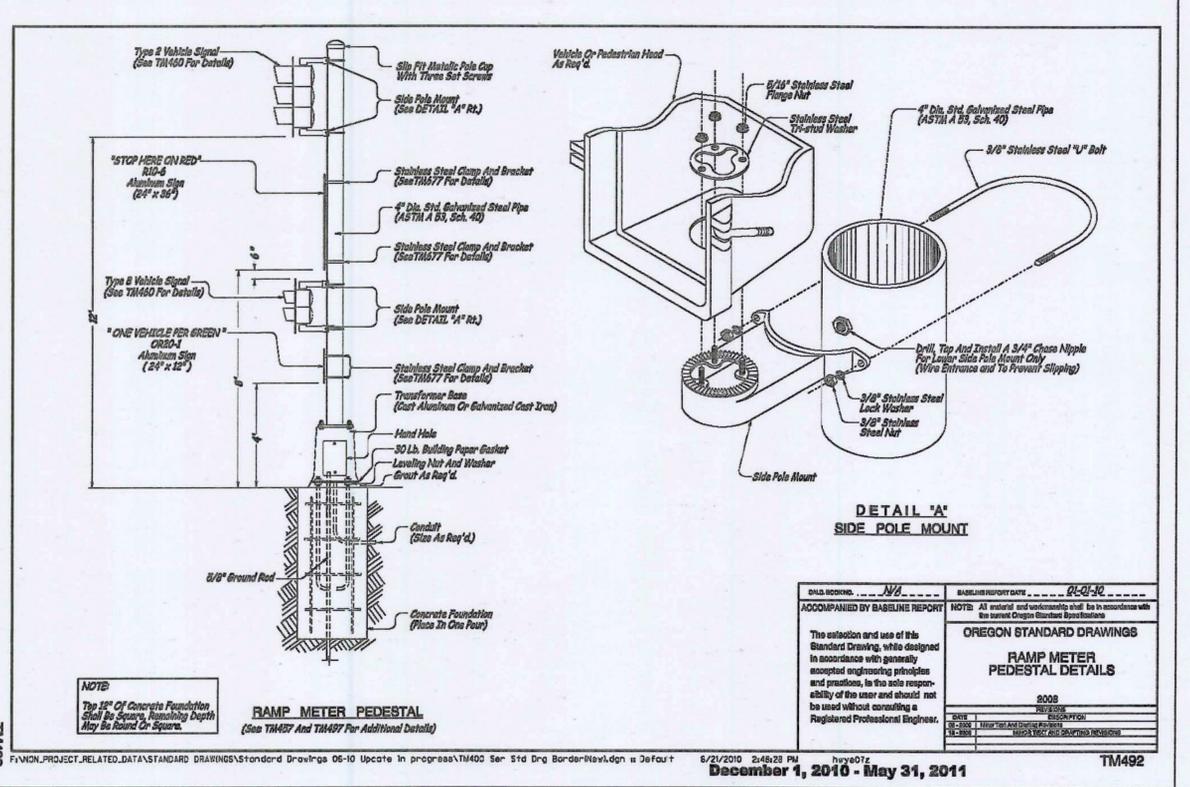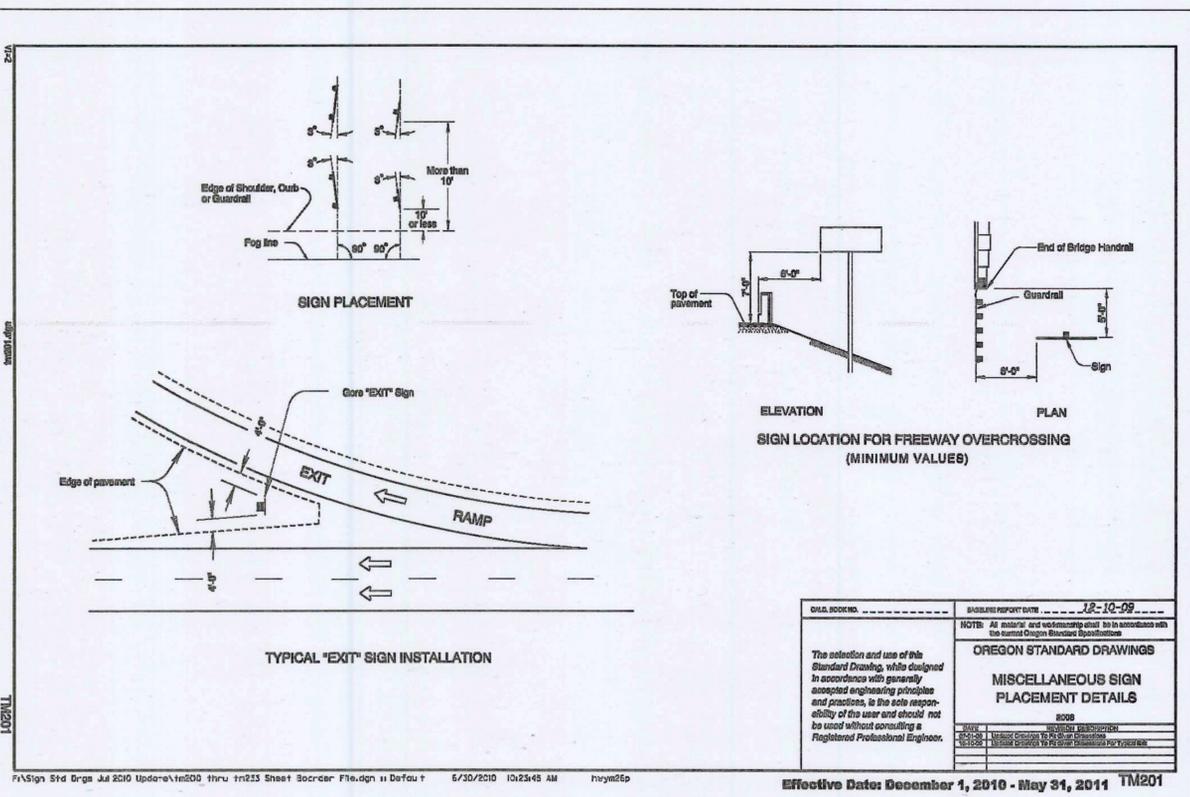

X:\Projects\2009\09031-003 (West Linn Erickson Primary School - TIS\ACAD\09031_SN07.dwg