


 CITY SCOPE OF WORK

 EXISTING CURB AND SIDEWALK

- 1** STANDARD CURB AND GUTTER, WL-501
- 2** 8' CURB TIGHT SIDEWALK, WL-508
- 3** COMMERCIAL DRIVEWAY , WL-504B

- 4** PROPOSED 3'x5' TREE WELL
- 5** EX. UTILITY PEDESTALS TO BE ADJUSTED FLUSH WITH SIDEWALK. PEDESTRIAN LID REQUIRED
- 6** PROPOSED GUTTER INLET

- 7** PROPOSED 10 LF 10" PVC PIPE, NEW CONNECTION TO EXISTING MANHOLE
- 8** EXISTING UTILITY MANHOLE TO BE ADJUSTED MATCH SIDEWALK ELEVATION [UNDERGROUND VAULT 10.5'x5']

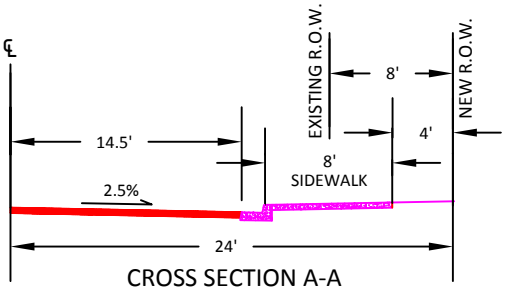

REVISION	
DATE	DESCRIPTION
COVER SHEET	
C1	
SHEET 1 OF 1	

1684 12th Street

STREET IMPROVEMENT EXHIBIT

CONSULTANT OR CONTRACTOR	
NAME:	
ADDRESS:	
PHONE:	
FAX:	
PROJECT NO.:	
DESIGNED BY:	KLE
DRAWN BY:	NBRENNAN
CHECKED BY:	
DATE:	FEBRUARY 11, 2014



CITY OF WEST LINN
22500 SALAMO ROAD
WEST LINN, OREGON 97068
WWW.WESTLINNOREGON.GOV
PHONE: (503) 567-0331
FAX: (503) 650-9041