


D-2 Page: 12	3D-Maryhurst Basin D-3 Page: 13	7A-Cedar-Oak, PS D-4 Page: 14	8A-CedarOak PS Robinwood D-5 Page: 15	G-8 Page: 29
E-2 Page: 16	E-3 Page: 17	3B-Hidden Springs Basin E-4 Page: 18	3C Mary S. Young Park E-5 Page: 19	H-7 Page: 34
F-2 Page: 20	F-3 Page: 21	2B Bolton Basin North F-4 Page: 22	F-5 Page: 23	H-8 Page: 35
	G-3 Page: 25	G-4 Page: 26	G-5 Page: 27	I-7 Page: 40
	H-3 Page: 30	H-4 Page: 31	H-5 Page: 32	I-8 Page: 41
	I-3 Page: 36	I-4 Page: 37	I-5 Page: 38	J-7 Page: 47
J-2 Page: 42	J-3 Page: 43	J-4 Page: 44	J-5 Page: 45	J-6 Page: 46



Sanitary Sewer Map Book

2018 PUBLICATION - CITY OF WEST LINN PUBLIC WORKS - GEOGRAPHIC INFORMATION SYSTEM (GIS)

Oversized - 11" x 17"

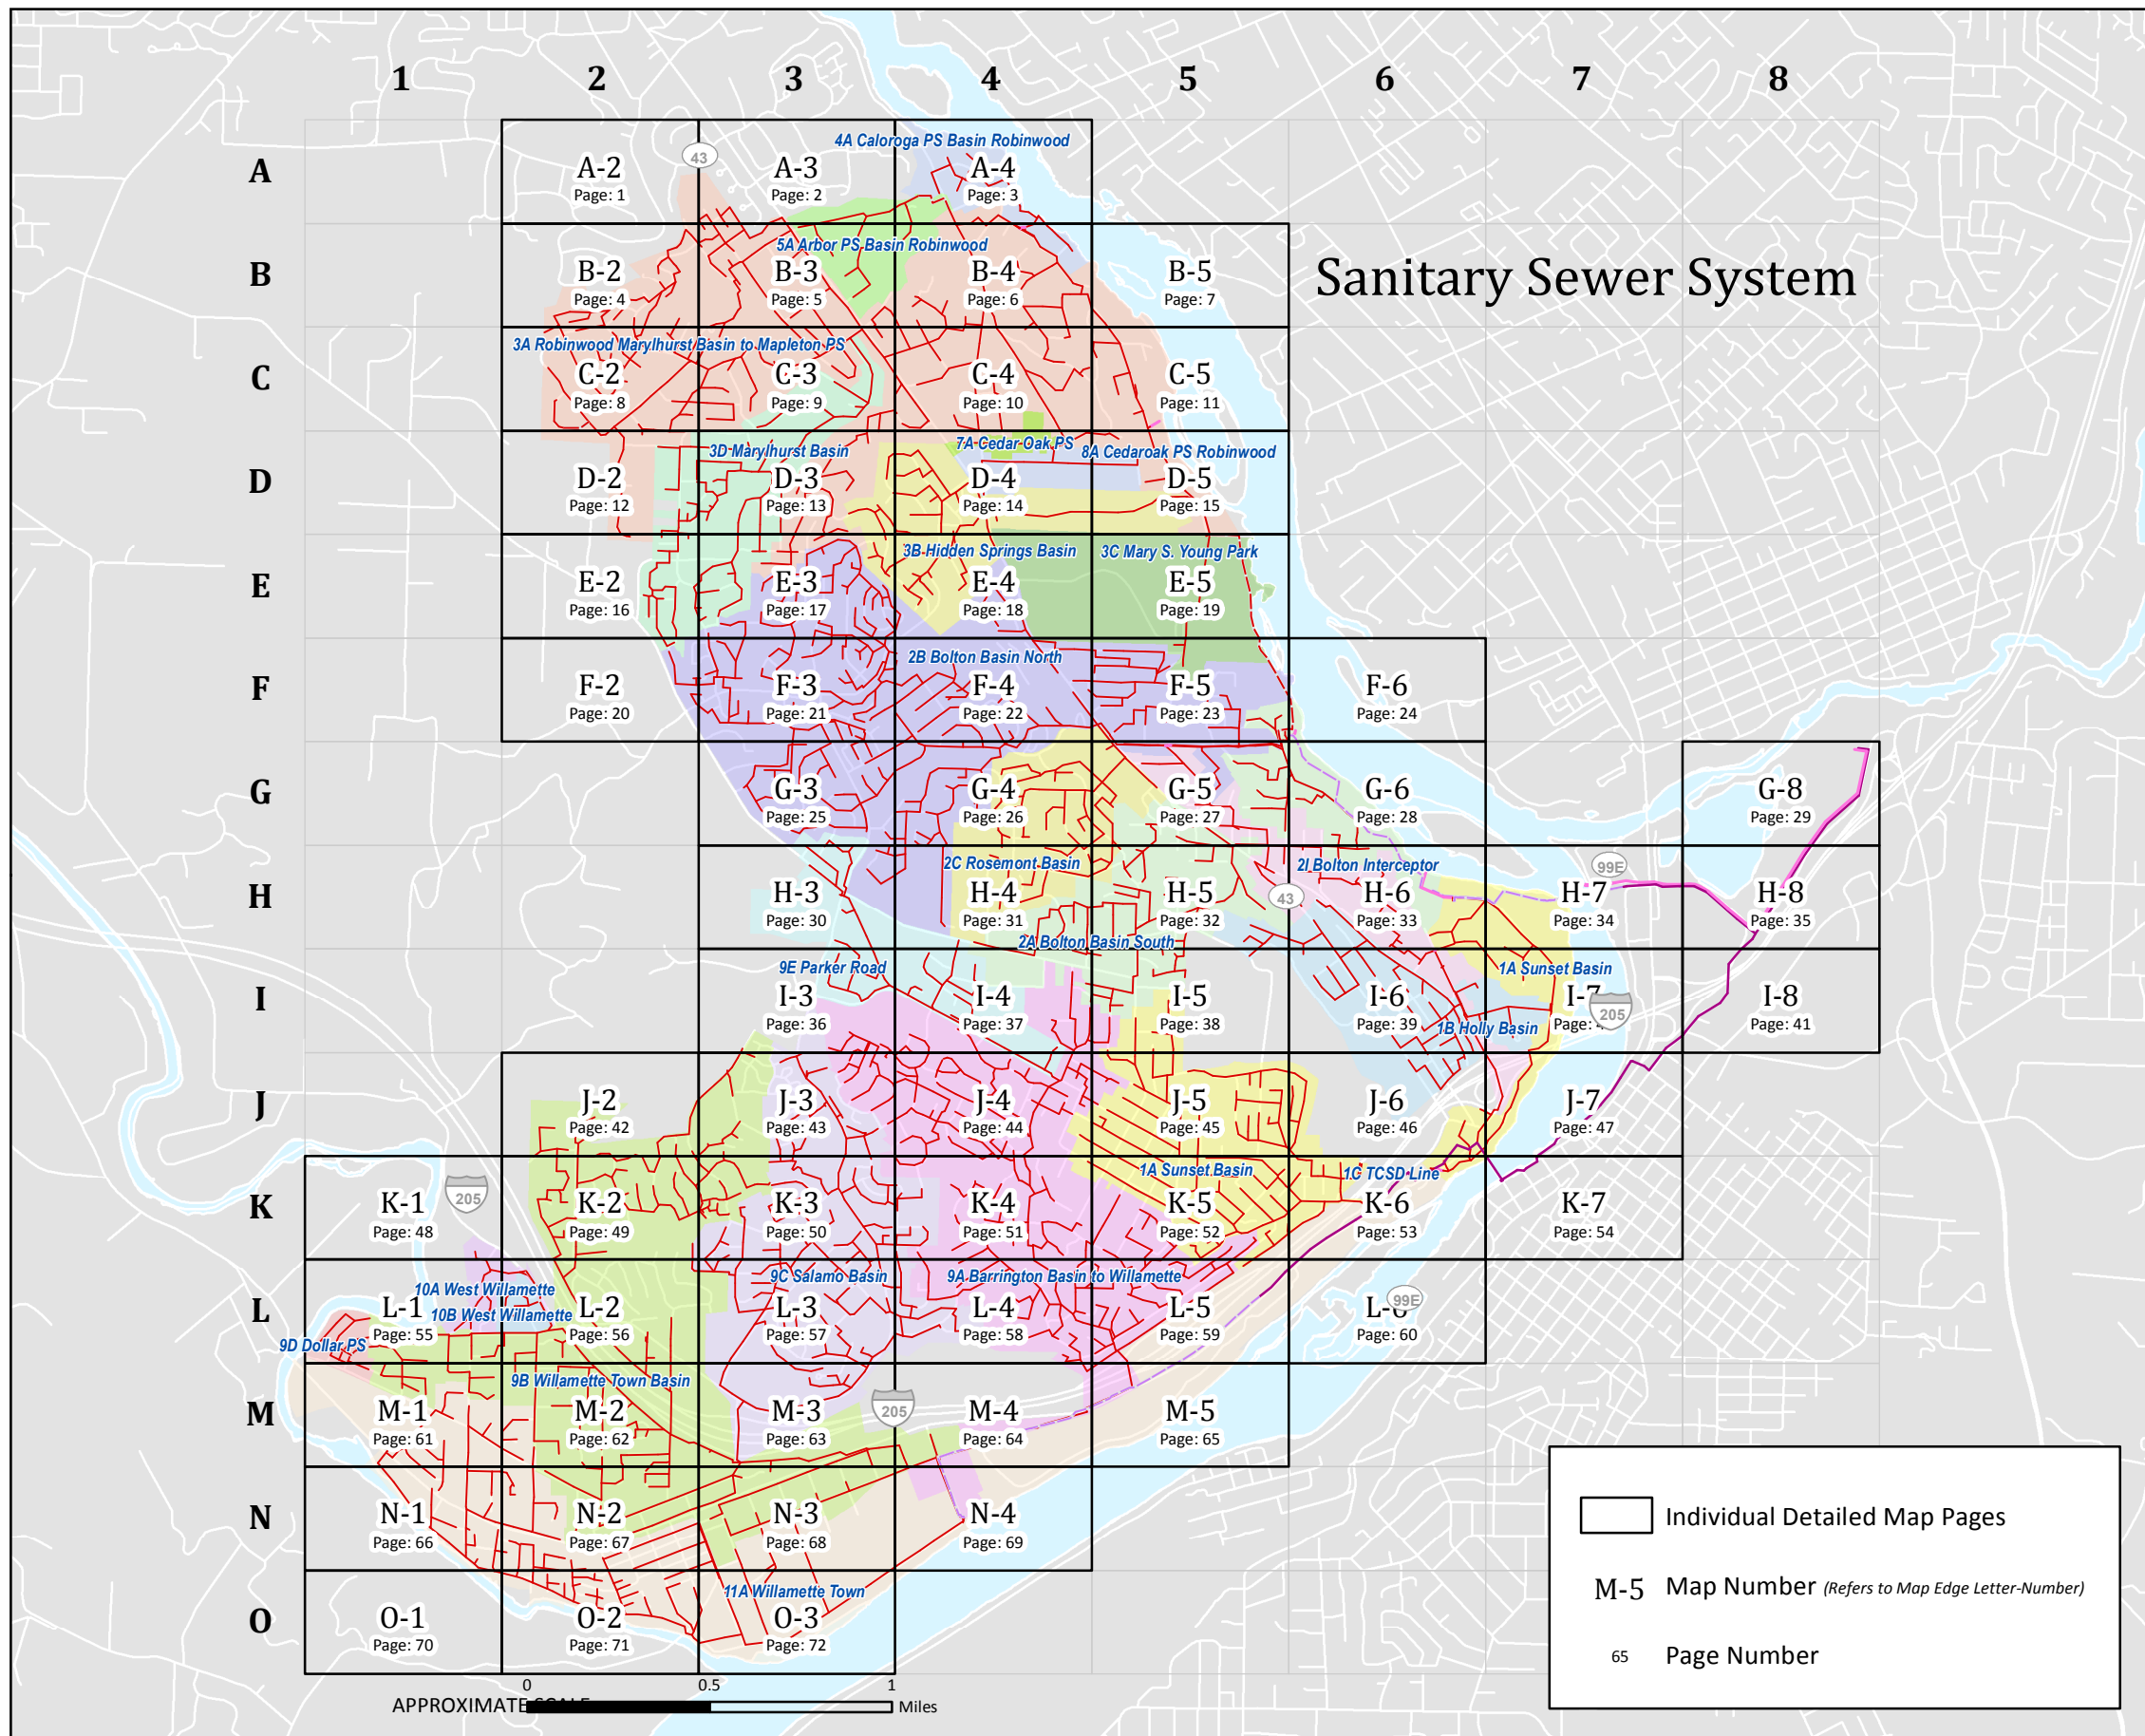

Sanitary Sewer System

Color Key and Map Index

COLOR	NUMBER AND NAME	MAP NUMBERS
	1A Sunset Basin	H-6, H-7, I-5, I-6, I-7, J-4, J-5, J-6, J-7, K-4, K-5, K-6, K-7, L-5
	1B Holly Basin	H-5, H-6, I-5, I-6, I-7, J-6
	1C TCSD Line	K-5, K-6, L-5, L-6
	2A Bolton Basin South	F-5, F-6, G-5, G-6, H-4, H-5, H-6, I-4, I-5
	2B Bolton Basin North	E-2, E-3, E-4, F-2, F-3, F-4, F-5, F-6, G-3, G-4, G-5, H-3, H-4
	2C Rosemont Basin	F-4, F-5, G-4, G-5, H-4, H-5
	2I Bolton Interceptor	G-5, G-6, H-5, H-6, I-6, I-7, J-6, J-7
	3A Robinwood Marylhurst Basin to Mapleton PS	A-2, A-3, A-4, B-2, B-3, B-4, B-5, C-2, C-3, C-4, C-5, D-2, D-3, D-4, D-5, E-2, E-3, E-5
	3B Hidden Springs Basin	D-3, D-4, D-5, E-3, E-4, E-5
	3C Mary S. Young Park	D-4, D-5, E-4, E-5, F-4, F-5
	3D Marylhurst Basin	C-2, C-3, D-2, D-3, E-2, E-3, F-2
	4A Caloroga PS Basin Robinwood	A-4, B-4
	5A Arbor PS Basin Robinwood	A-3, A-4, B-3, B-4
	7A Cedar Oak PS	C-4, D-4
	8A Cedaroak PS Robinwood	D-4, D-5
	9A Barrington Basin to Willamette	I-3, I-4, I-5, J-3, J-4, J-5, K-3, K-4, K-5, L-4, L-5, M-4, M-5, N-4
	9B Willamette Town Basin	I-3, J-2, J-3, K-2, K-3, L-1, L-2, L-3, M-1, M-2, M-3, M-4, N-2, N-3, N-4
	9C Salamo Basin	I-3, J-3, K-2, K-3, K-4, L-2, L-3, L-4, M-3
	9D Dollar PS	L-1, M-1
	9E Parker Road	G-3, H-3, H-4, I-3, I-4, J-4
	10A West Willamette	K-1, K-2, L-1, L-2
	10B West Willamette	L-1, L-2
	11A Willamette Town	K-5, K-6, L-1, L-5, L-6, M-1, M-2, M-4, M-5, N-1, N-2, N-3, N-4, O-1, O-2, O-3

Individual Detailed Map Pages

M-5 Map Number (Refers to Map Edge Letter-Number)

65 Page Number

This product is for informational purposes and may not have been prepared for, or be suitable for legal, engineering, or surveying purposes. Users of this information should review or consult the primary data and information sources to ascertain the usability of the information.

MAP PRODUCED BY WEST LINN GIS
 APRIL 2018
 Map Created: 4/3/2018
 GIS Data Coordinate System:
 NAD 1983 HARN StatePlane Oregon North FIPS 3601 Feet Intl
 LOC: G:\PROJECTS\GIS\SEWER_2\SEWER_CLEANING_MAPS\SEWER_CLEANING_MAP_INDEX_201803.MXD | KAH

Notes:

See Map: none

See Map: A-3

See Map: none

See Map: B-2, Page 1



This product is for informational purposes and may not have been prepared for, or be suitable for legal, engineering, or surveying purposes. Users of this information should review or consult the primary data and information sources to ascertain the usability of the information.

MAP PRODUCED BY WEST LINN GIS
 MARCH 2018
 Map Created: 3/29/2018
 Sewer System Mapping Last Updated: Spring 2017
 GIS Data Coordinate System:
 NAD 1983 HARN StatePlane Oregon North FIPS 3601 Feet Intl
 LOC: G:\PROJECTS\GIS\SEWER_2\SEWER_CLEANING_MAPS\SEWER_CLEANING_MAP_SERIES_201803.MXD | KAH

Map Legend

- Manhole
- Clean Out
- Plugged Pipe End
- Wye
- Sewer Valve
- Sewer Outfall
- Pump Station
- Sewer Vault
- Flow Direction
- Sanitary Line
- Private Sanitary Line
- Forced Main
- Forced Main TCSD
- Gravity TCSD
- Sewer Bypass
- Service Lateral (approx.)
- City Limits
- Unimp. ROW
- City-Owned Property

Key Map


CITY OF WEST LINN
Sanitary Sewer System

MAP NO.
A-2
 Page 1 of 72

See Map: none

See Map: A-2

See Map: A-4

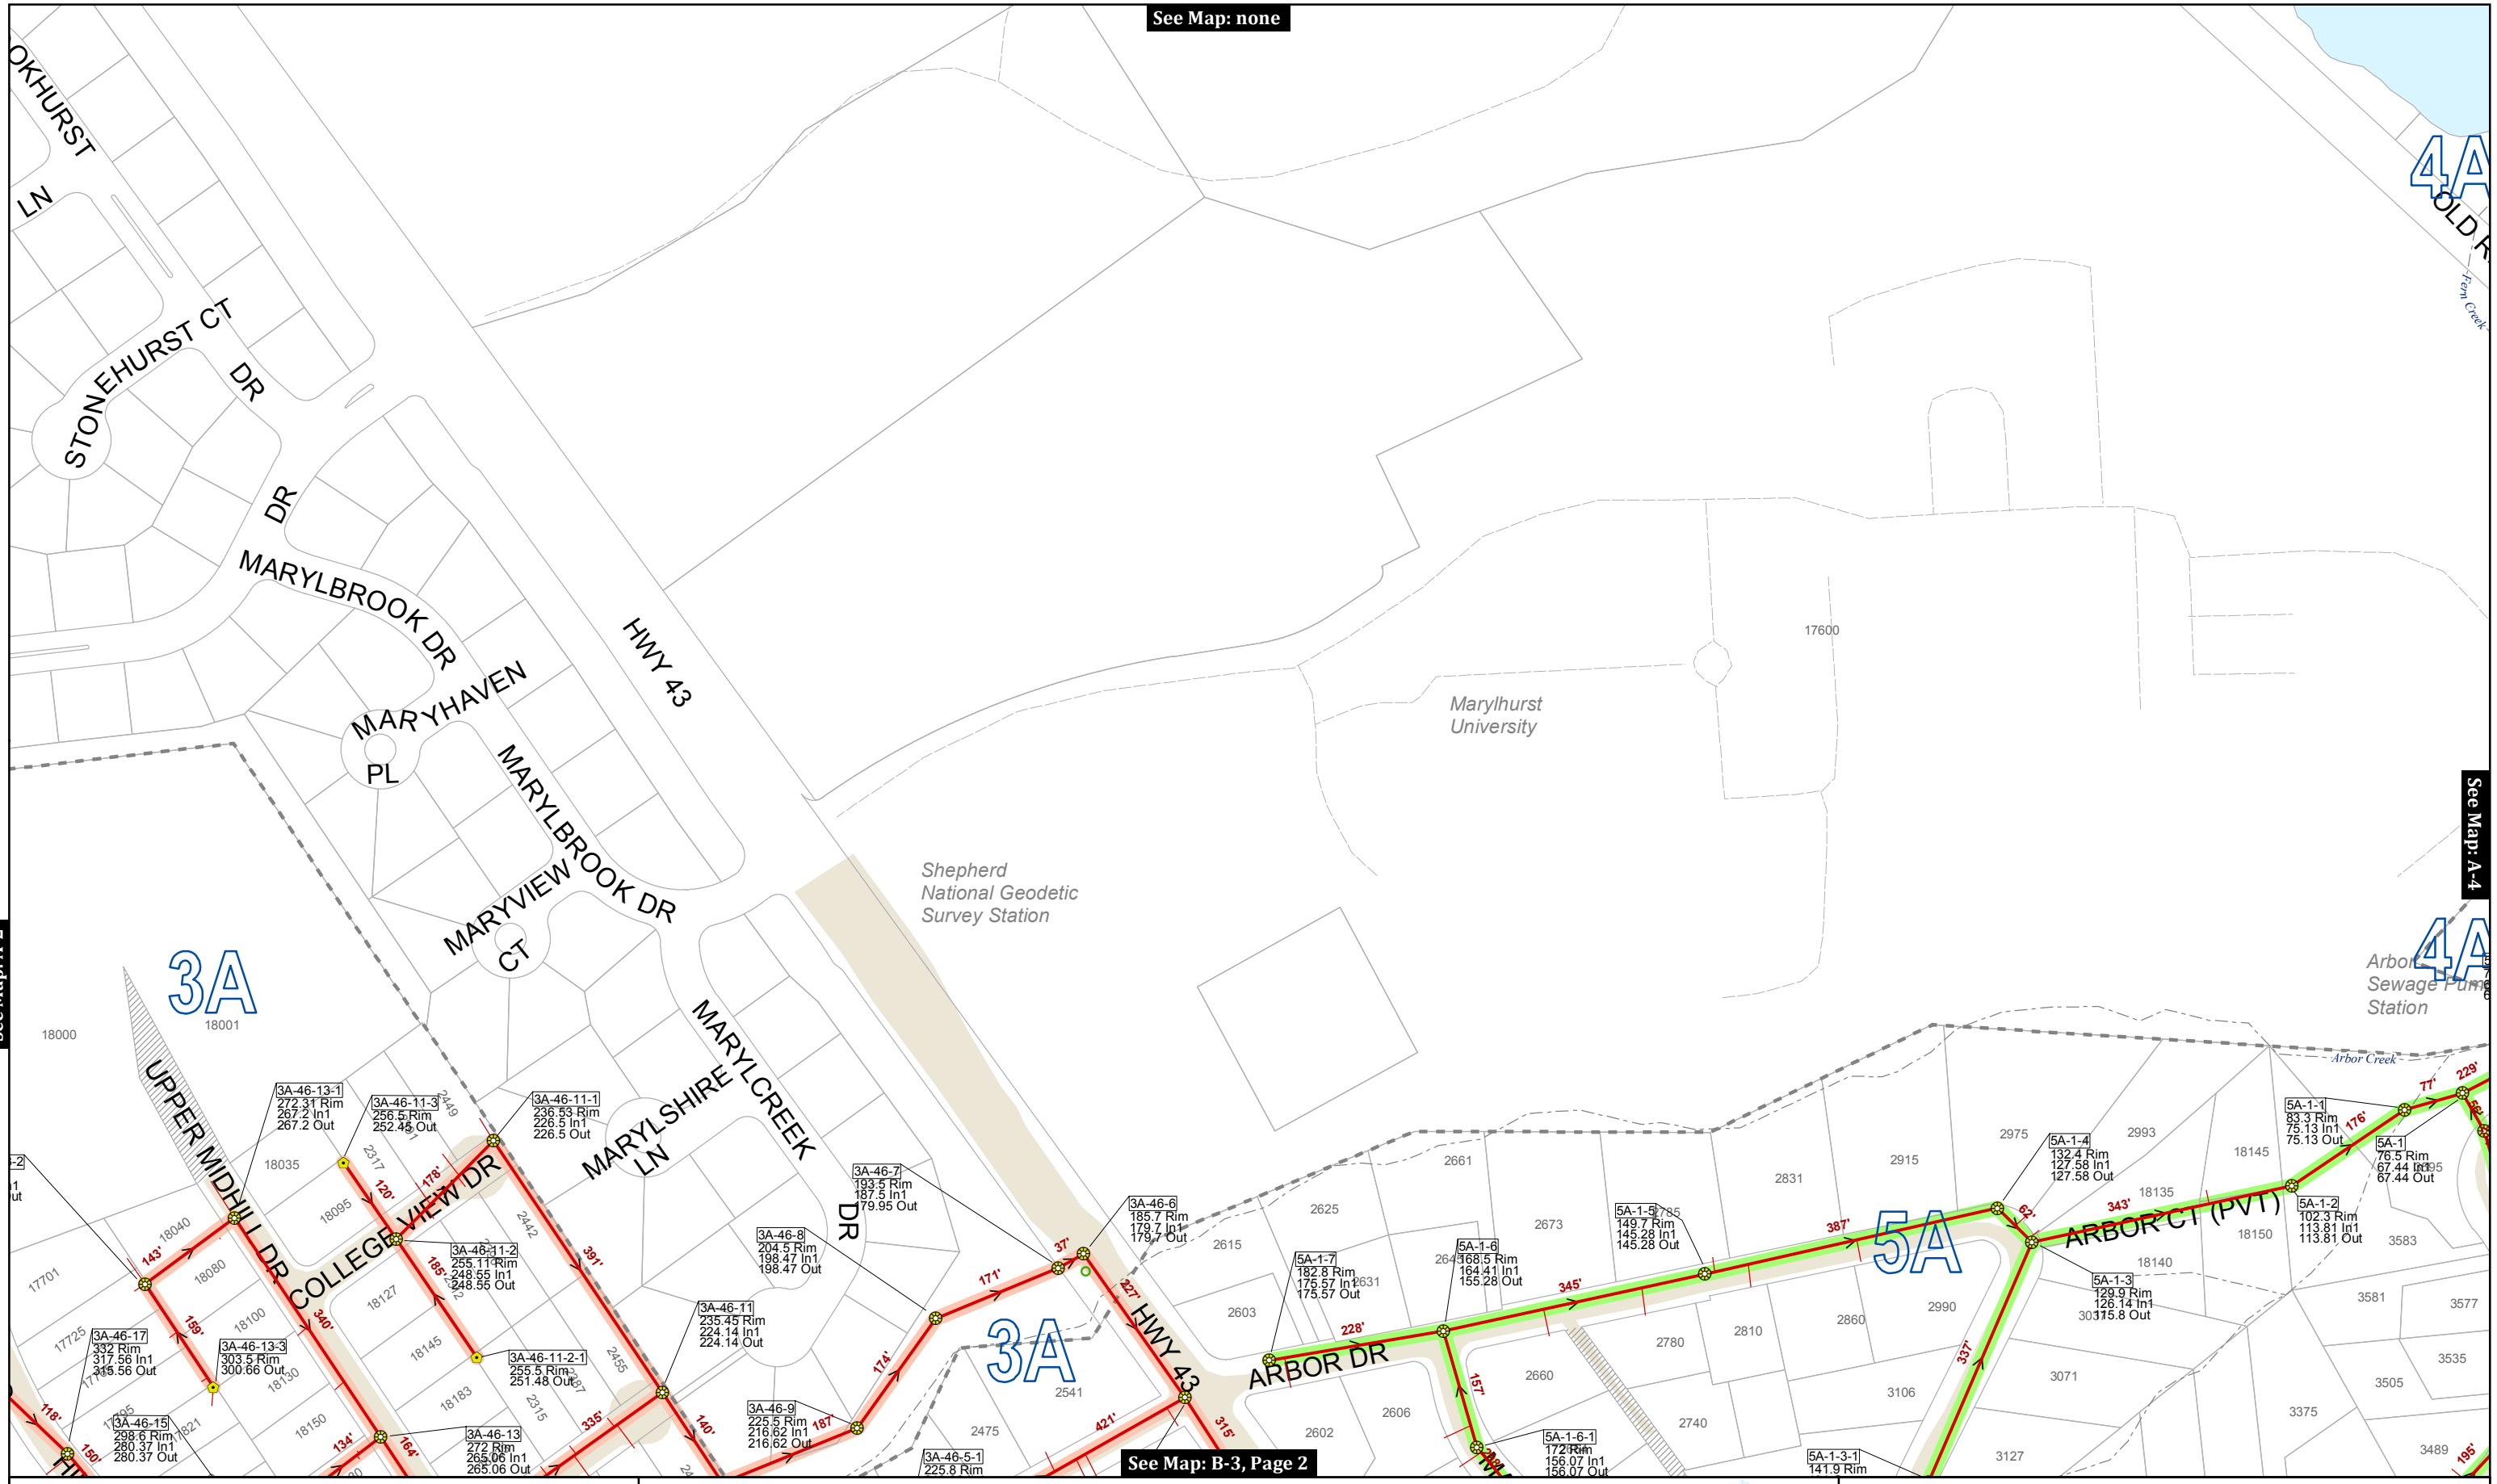

See Map: B-3, Page 2

This product is for informational purposes and may not have been prepared for, or be suitable for legal, engineering, or surveying purposes. Users of this information should review or consult the primary data and information sources to ascertain the usability of the information.

MAP PRODUCED BY WEST LINN GIS
 MARCH 2018
 Map Created: 3/29/2018
 Sewer System Mapping Last Updated: Spring 2017
 GIS Data Coordinate System:
 NAD 1983 HARN StatePlane Oregon North FIPS 3601 Feet Intl
 LOC: G:\PROJECTS\GIS\SEWER_2\SEWER_CLEANING_MAPS\SEWER_CLEANING_MAP_SERIES_201803.MXD | KAH

Map Legend

Manhole	Wye	Pump Station	Flow Direction	Service Lateral (approx.)
Clean Out	Sewer Valve	Sewer Vault	Sanitary Line	Gravity TCS
Plugged Pipe End	Sewer Outfall	City Limits	Private Sanitary Line	Unimp. ROW
		Forced Main	Sewer Bypass	City-Owned Property

Multi-color highlights show various basins by color. See Map Index for a full listing of basins and color key

0 100 200 Feet

Key Map

A-3

CITY OF WEST LINN

Sanitary Sewer System

MAP NO.


A-3

Page 2 of 72

See Map: none

See Map: none

See Map: A-3

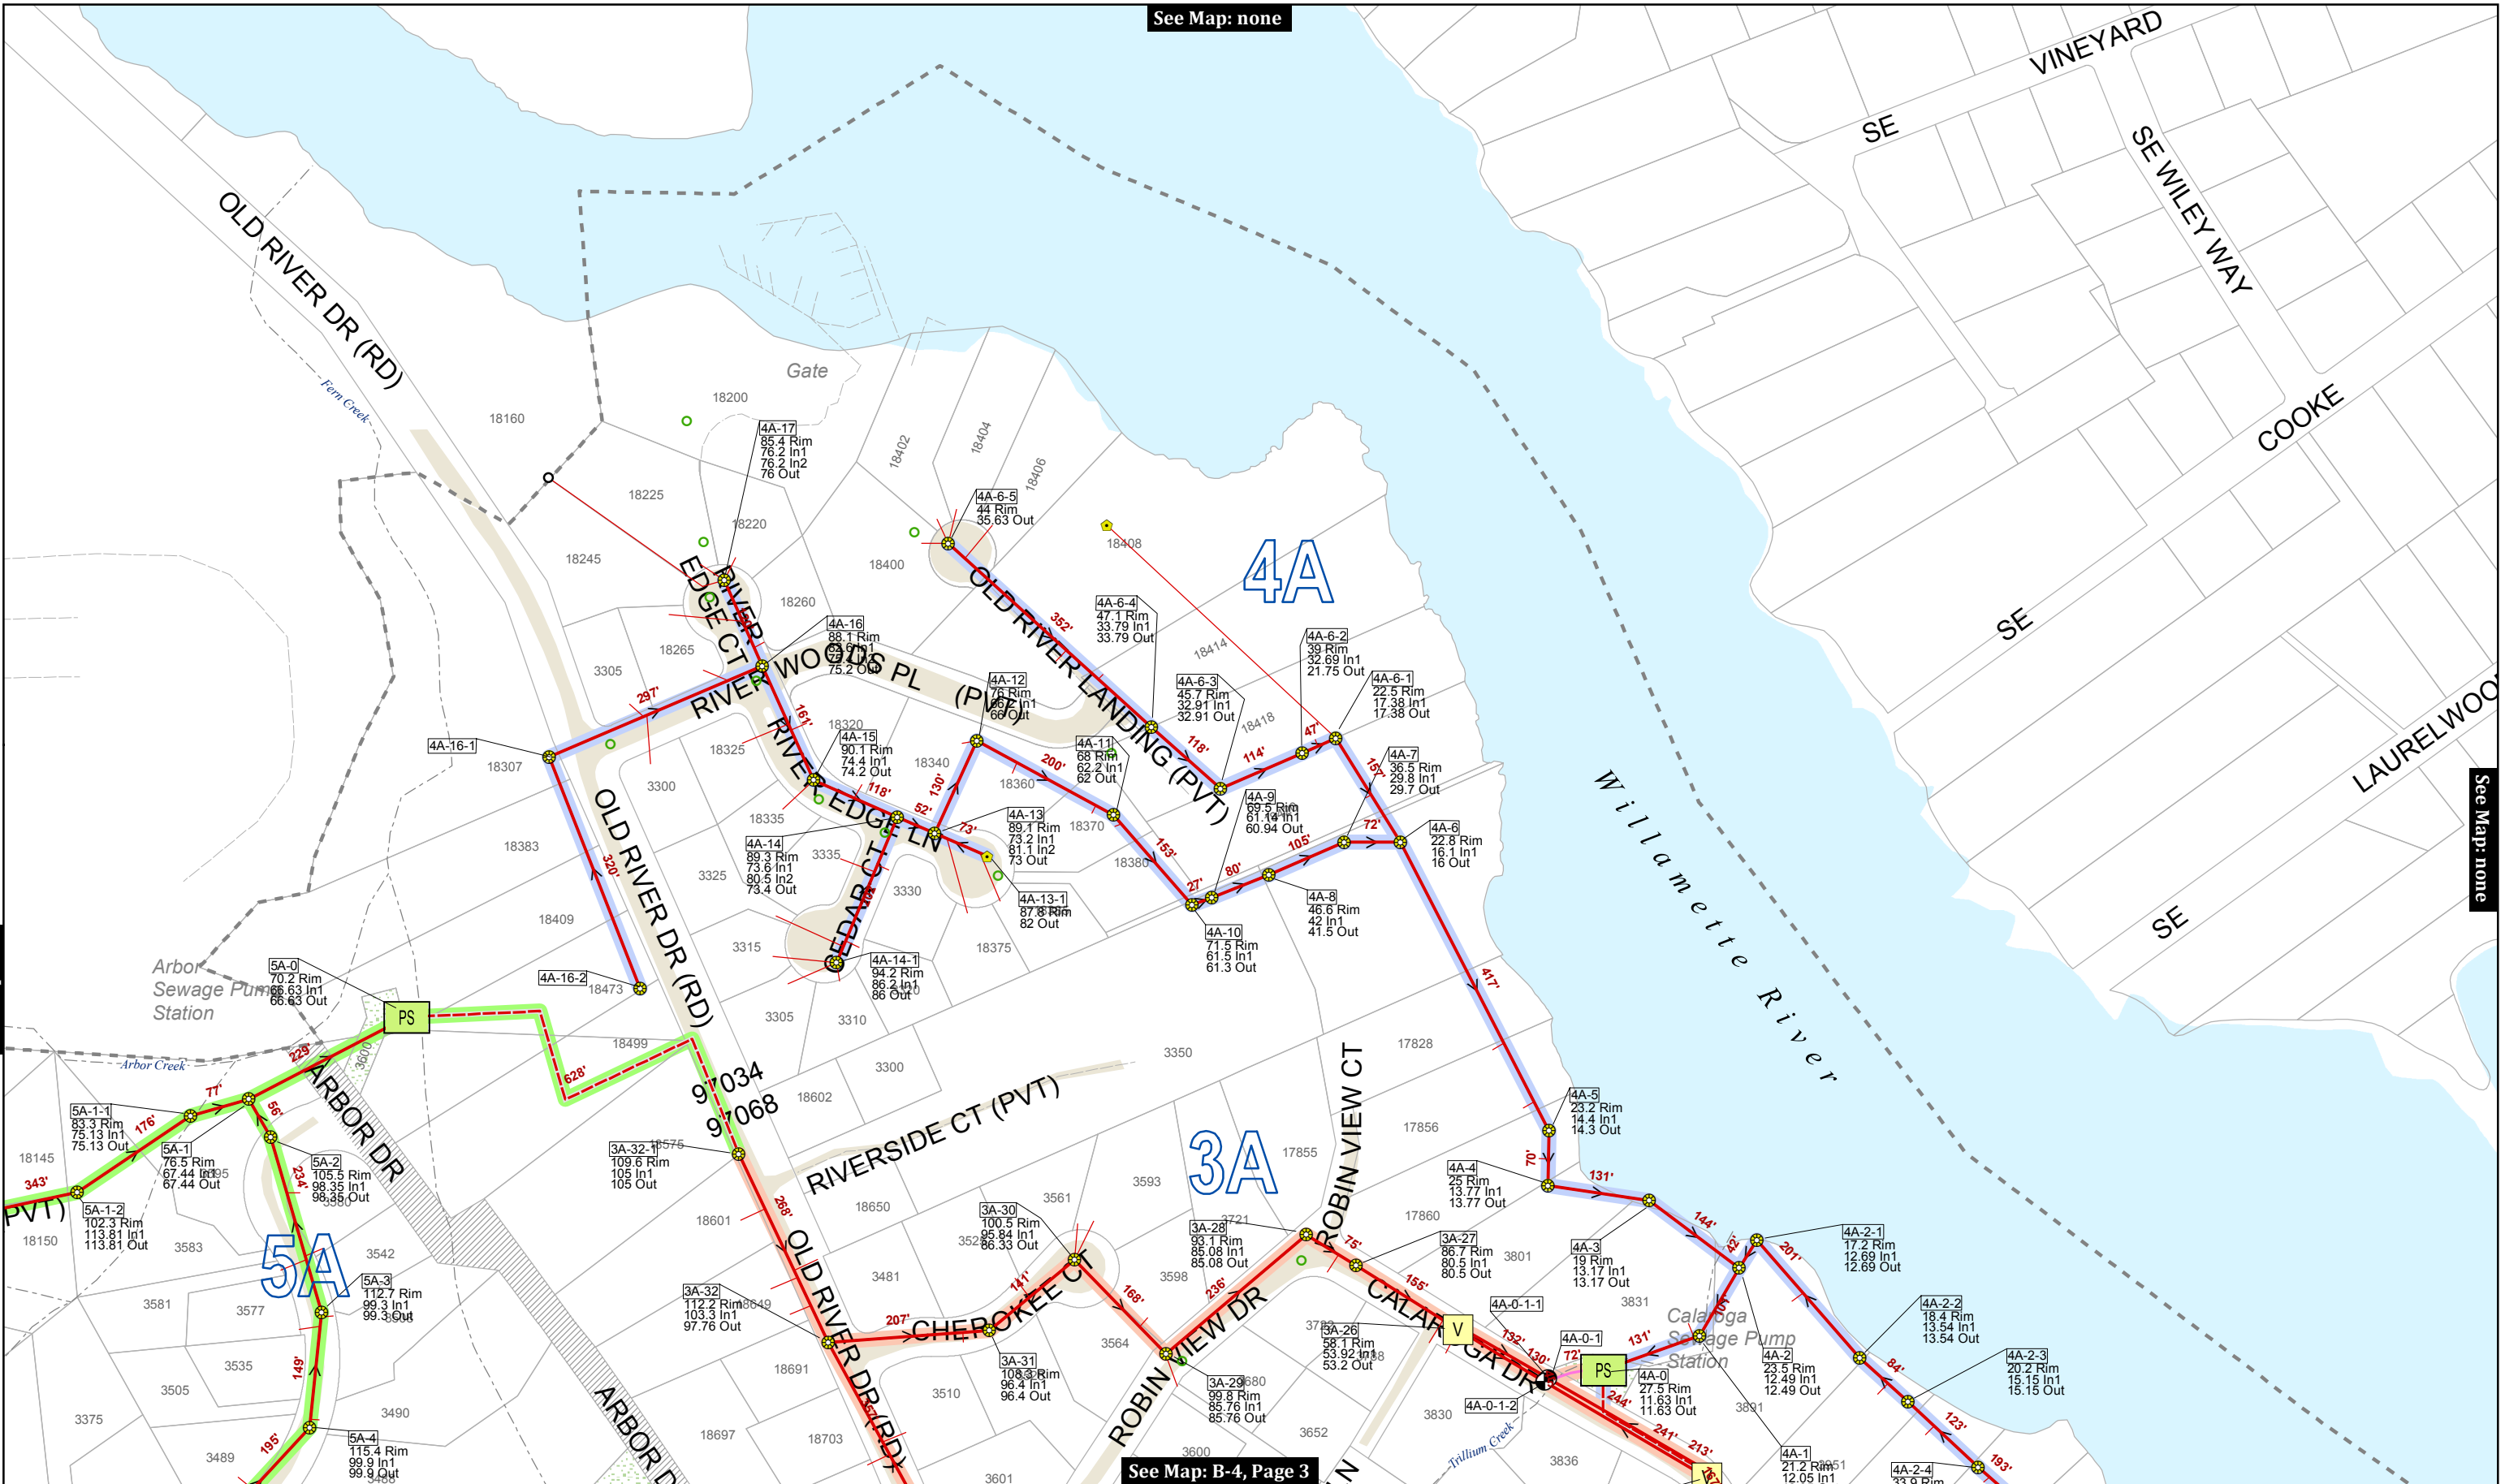

See Map: B-4, Page 3


This product is for informational purposes and may not have been prepared for, or be suitable for legal, engineering, or surveying purposes. Users of this information should review or consult the primary data and information sources to ascertain the usability of the information.

MAP PRODUCED BY WEST LINN GIS
 MARCH 2018
 Map Created: 3/29/2018
 Sewer System Mapping Last Updated: Spring 2017
 GIS Data Coordinate System:
 NAD 1983 HARN StatePlane Oregon North FIPS 3601 Feet Intl
 LOC: G:\PROJECTS\GIS\SEWER_2\SEWER_CLEANING_MAPS\SEWER_CLEANING_MAP_SERIES_201803.MXD | KAH

Map Legend


- Stormwater Manholes
- Manhole
- Clean Out
- Plugged Pipe End
- Wye
- Sewer Valve
- Sewer Outfall
- PS Pump Station
- V Sewer Vault
- Multi-color highlights show various basins by color. See Map Index for a full listing of basins and color key
- Flow Direction
- Sanitary Line
- Private Sanitary Line
- Forced Main
- Forced Main TCSD
- Gravity TCSD
- Sewer Bypass
- Service Lateral (approx.)
- City Limits
- Unimp. ROW
- City-Owned Property

Key Map

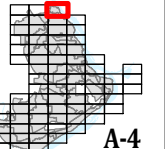

CITY OF WEST LINN Sanitary Sewer System

MAP NO.
A-4

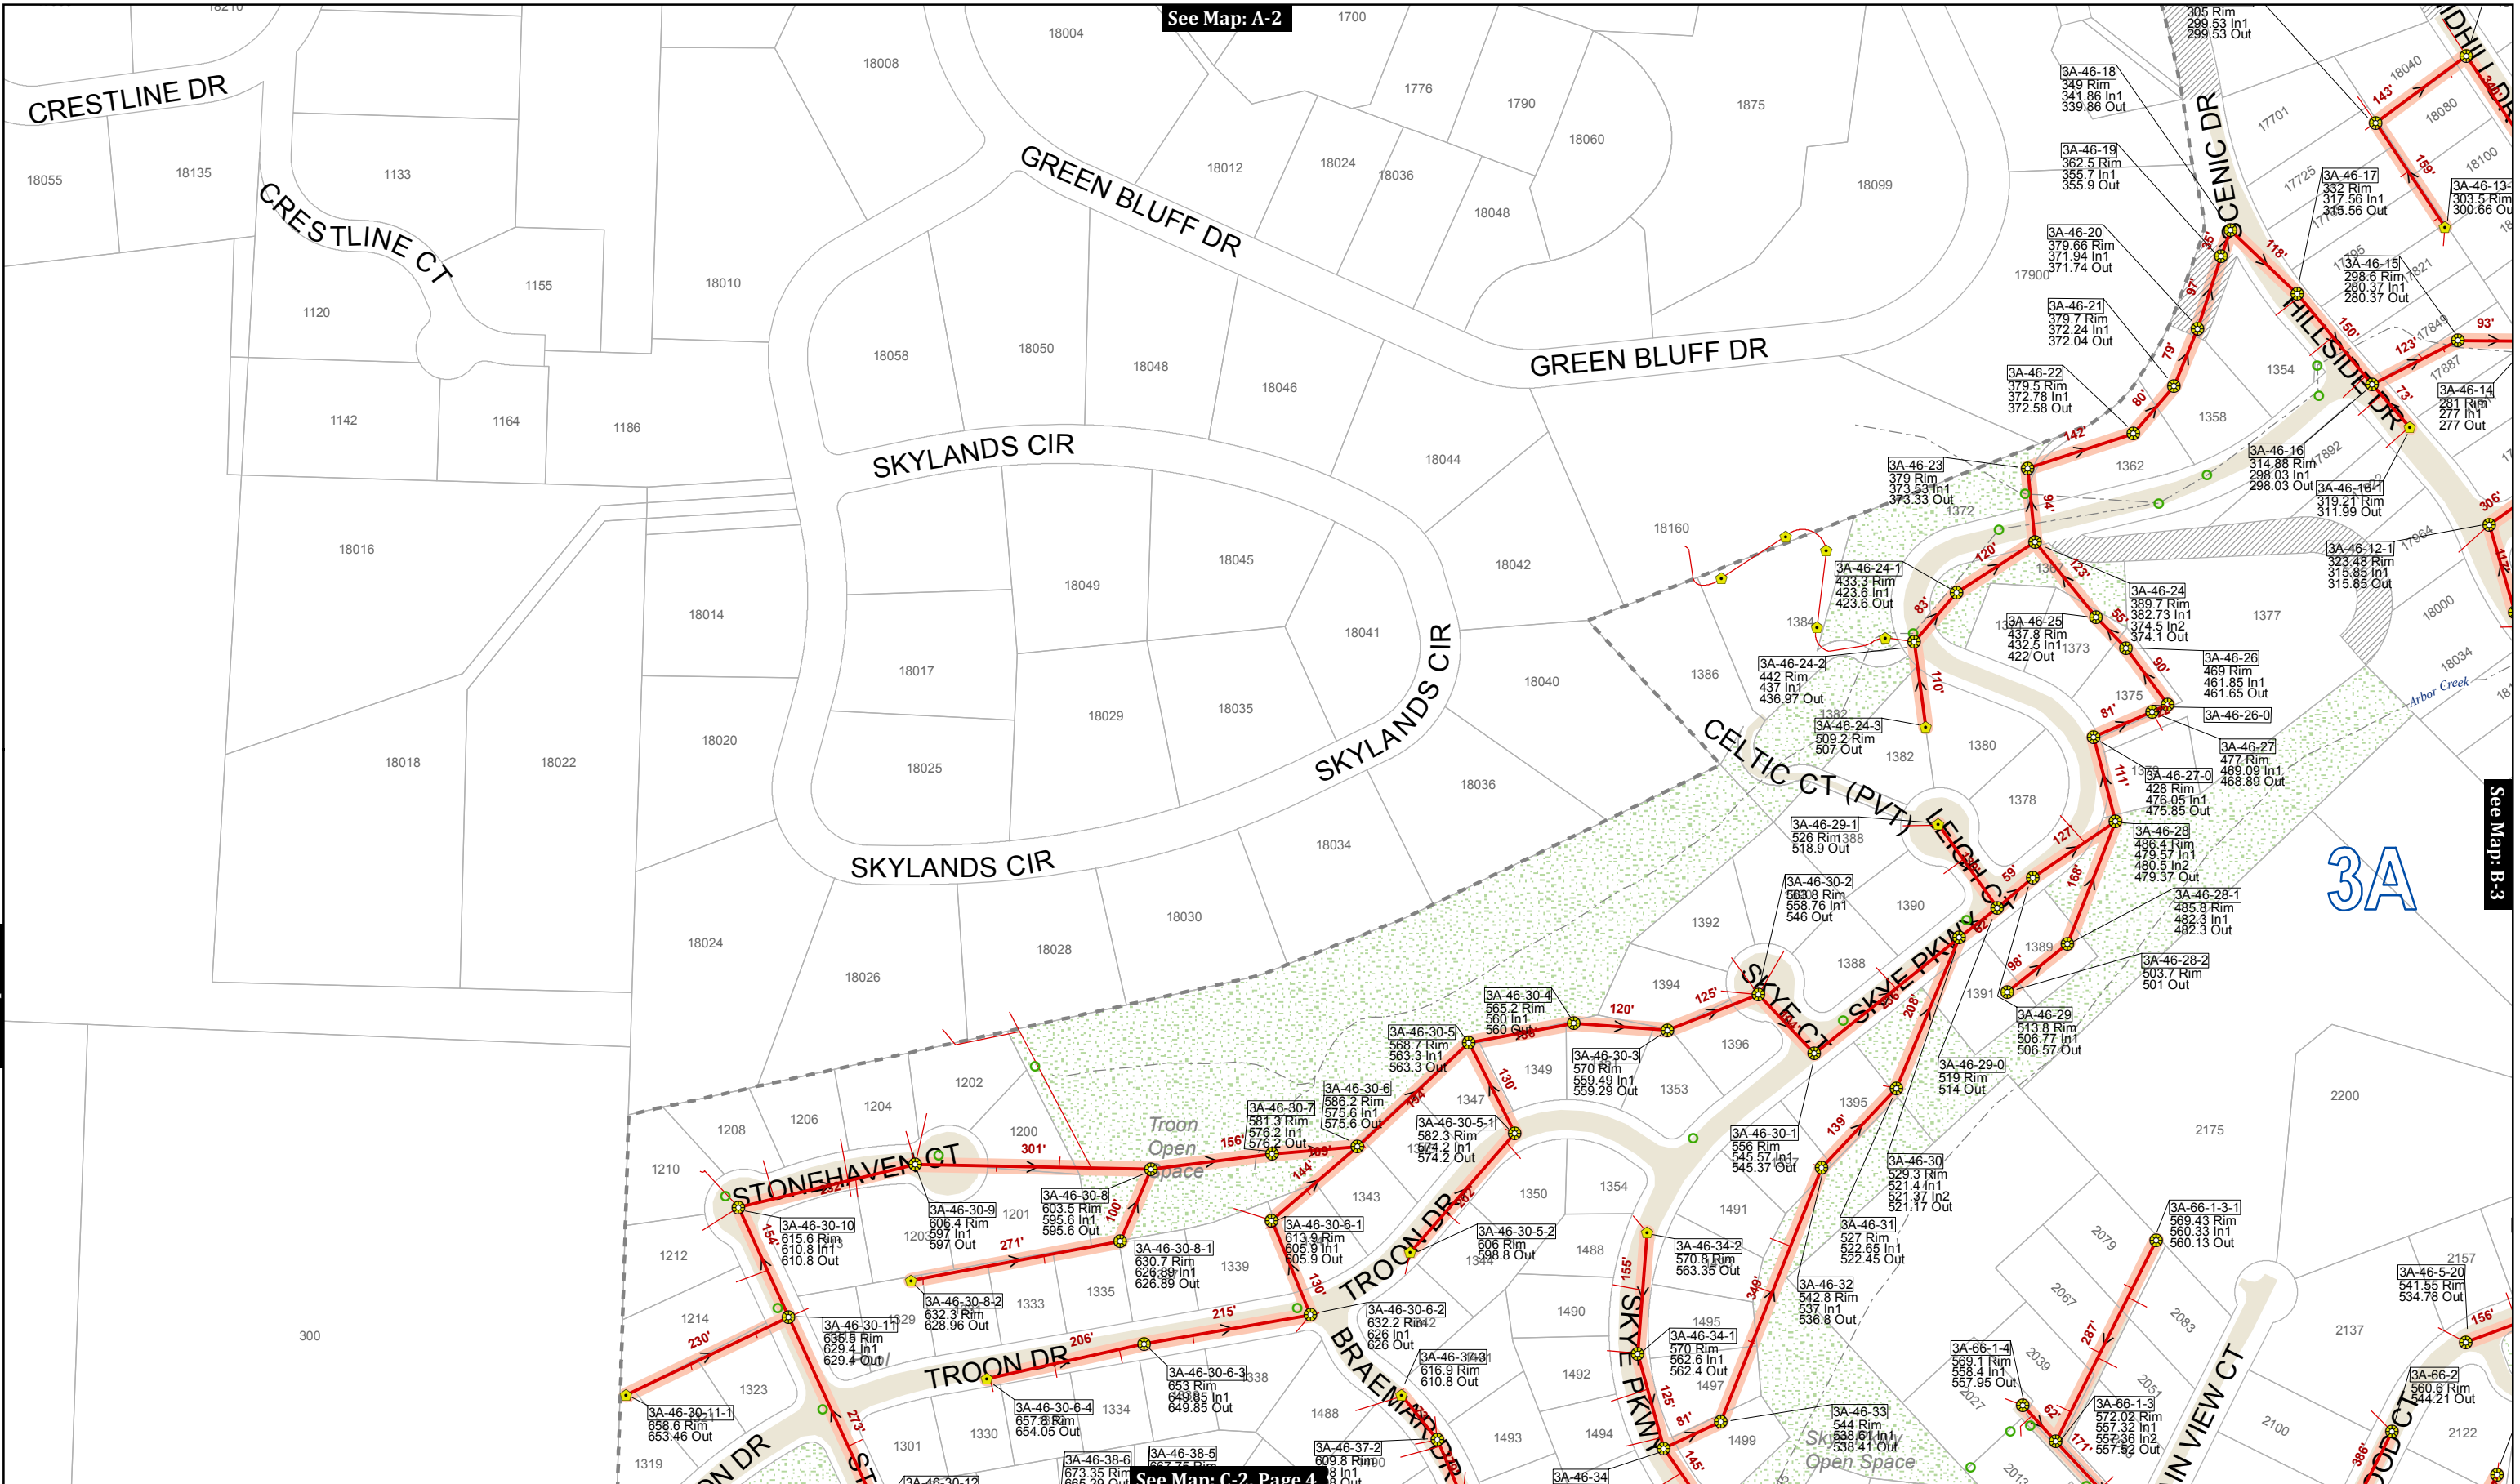

See Map: A-2

See Map: B-3

See Map: none

This product is for informational purposes and may not have been prepared for, or be suitable for legal, engineering, or surveying purposes. Users of this information should review or consult the primary data and information sources to ascertain the usability of the information.

MAP PRODUCED BY WEST LINN GIS
MARCH 2018
 Map Created: 3/29/2018
 Sewer System Mapping Last Updated: Spring 2017
 GIS Data Coordinate System:
 NAD 1983 HARN StatePlane Oregon North FIPS 3601 Feet Intl
 LOC: G:\PROJECTS\GIS\SEWER_2\SEWER_CLEANING_MAPS\SEWER_CLEANING_MAP_SERIES_201803.MXD | KAH


Map Legend

<ul style="list-style-type: none"> Manhole Clean Out Plugged Pipe End Wye Sewer Valve Sewer Outfall Pump Station Sewer Vault 	<ul style="list-style-type: none"> Multi-color highlights show various basins by color. See Map Index for a full listing of basins and color key Flow Direction Sanitary Line Private Sanitary Line Forced Main Forced Main TCSD Gravity TCSD Sewer Bypass Service Lateral (approx.) City Limits Unimp. ROW City-Owned Property
--	---

Key Map

CITY OF WEST LINN
Sanitary Sewer System

MAP NO.
B-2
 Page 4 of 72

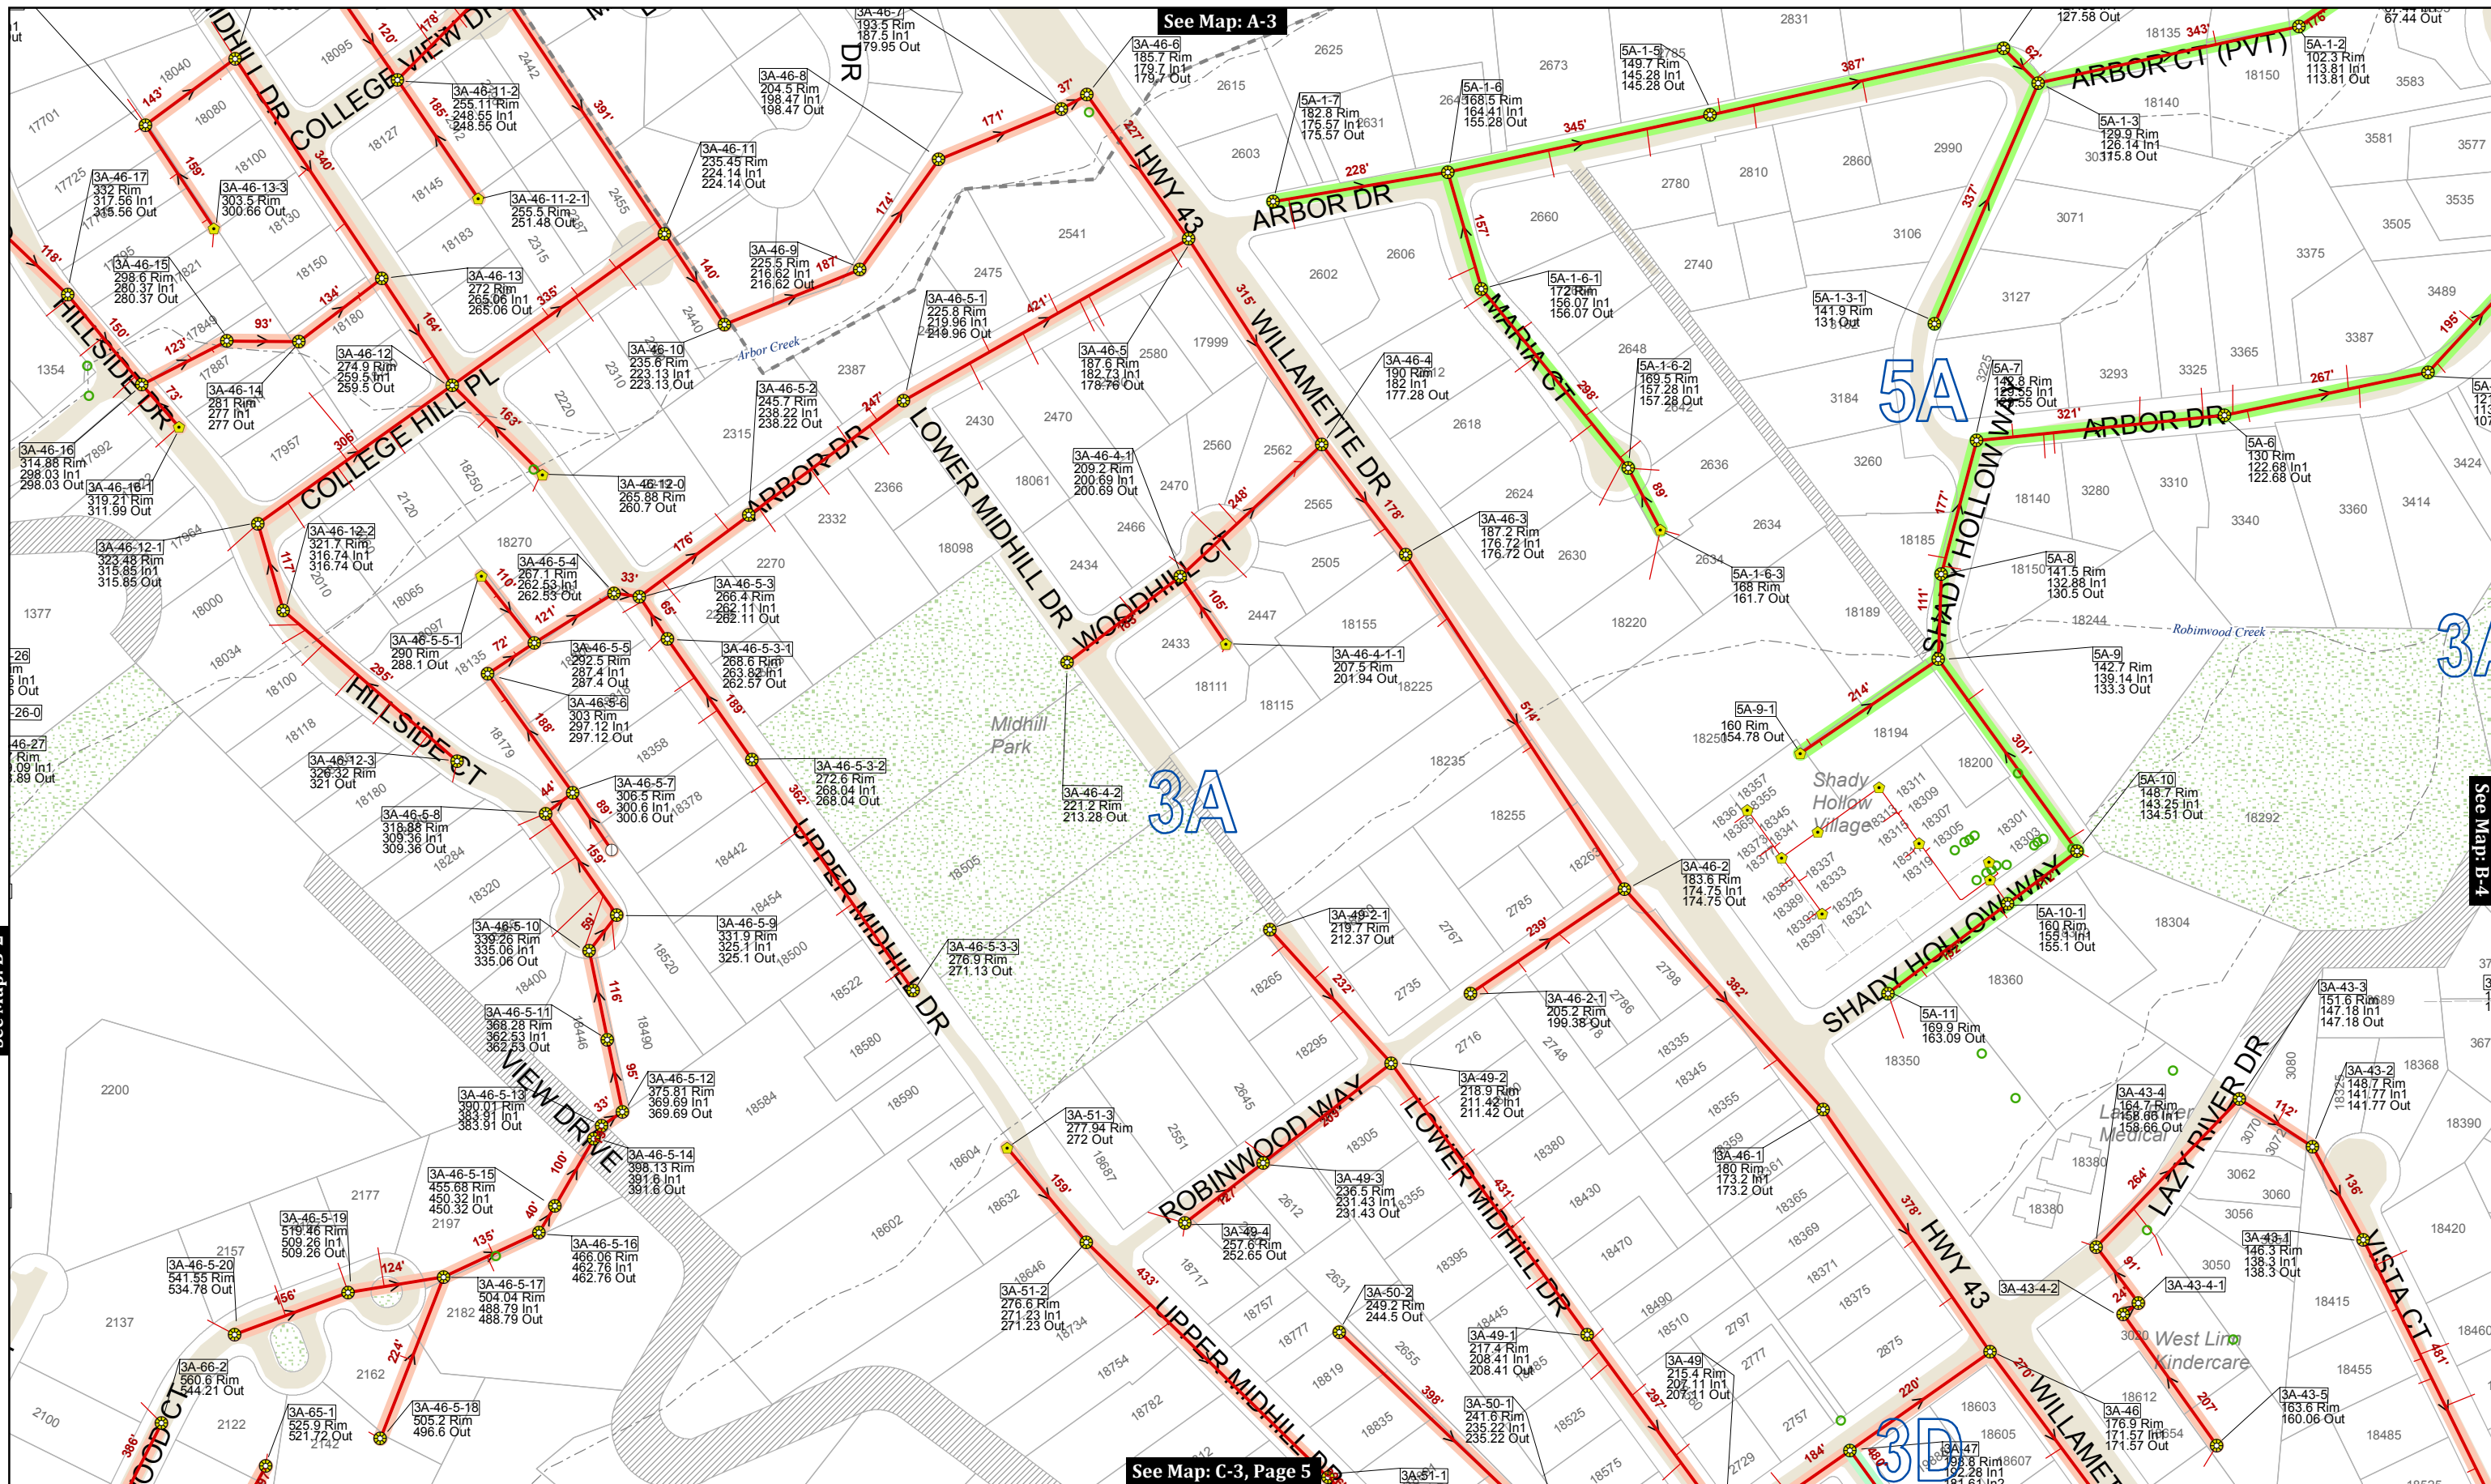

See Map: B-2

See Map: A-3

See Map: C-3, Page 5

See Map: B-4

This product is for informational purposes and may not have been prepared for, or be suitable for legal, engineering, or surveying purposes. Users of this information should review or consult the primary data and information sources to ascertain the usability of the information.

MAP PRODUCED BY WEST LINN GIS
 MARCH 2018
 Map Created: 3/29/2018
 Sewer System Mapping Last Updated: Spring 2017
 GIS Data Coordinate System:
 NAD 1983 HARN StatePlane Oregon North FIPS 3601 Feet Intl
 LOC: G:\PROJECTS\GIS\SEWER_2\SEWER_CLEANING_MAPS\SEWER_CLEANING_MAP_SERIES_201803.MXD | KAH

Map Legend

- Manhole
 - Clean Out
 - Plugged Pipe End
 - Wye
 - Sewer Valve
 - Sewer Outfall
 - Sewer Vault
 - Pump Station
 - Sewer Vault
 - Flow Direction
 - Sanitary Line
 - Private Sanitary Line
 - Forced Main
 - Forced Main TCSD
 - Gravity TCSD
 - Sewer Bypass
 - Service Lateral (approx.)
 - City Limits
 - Unimp. ROW
 - City-Owned Property
- Multi-color highlights show various basins by color. See Map Index for a full listing of basins and color key

Key Map


0 100 200 Feet

CITY OF WEST LINN

Sanitary Sewer System

MAP NO. **B-3**

Page 5 of 72

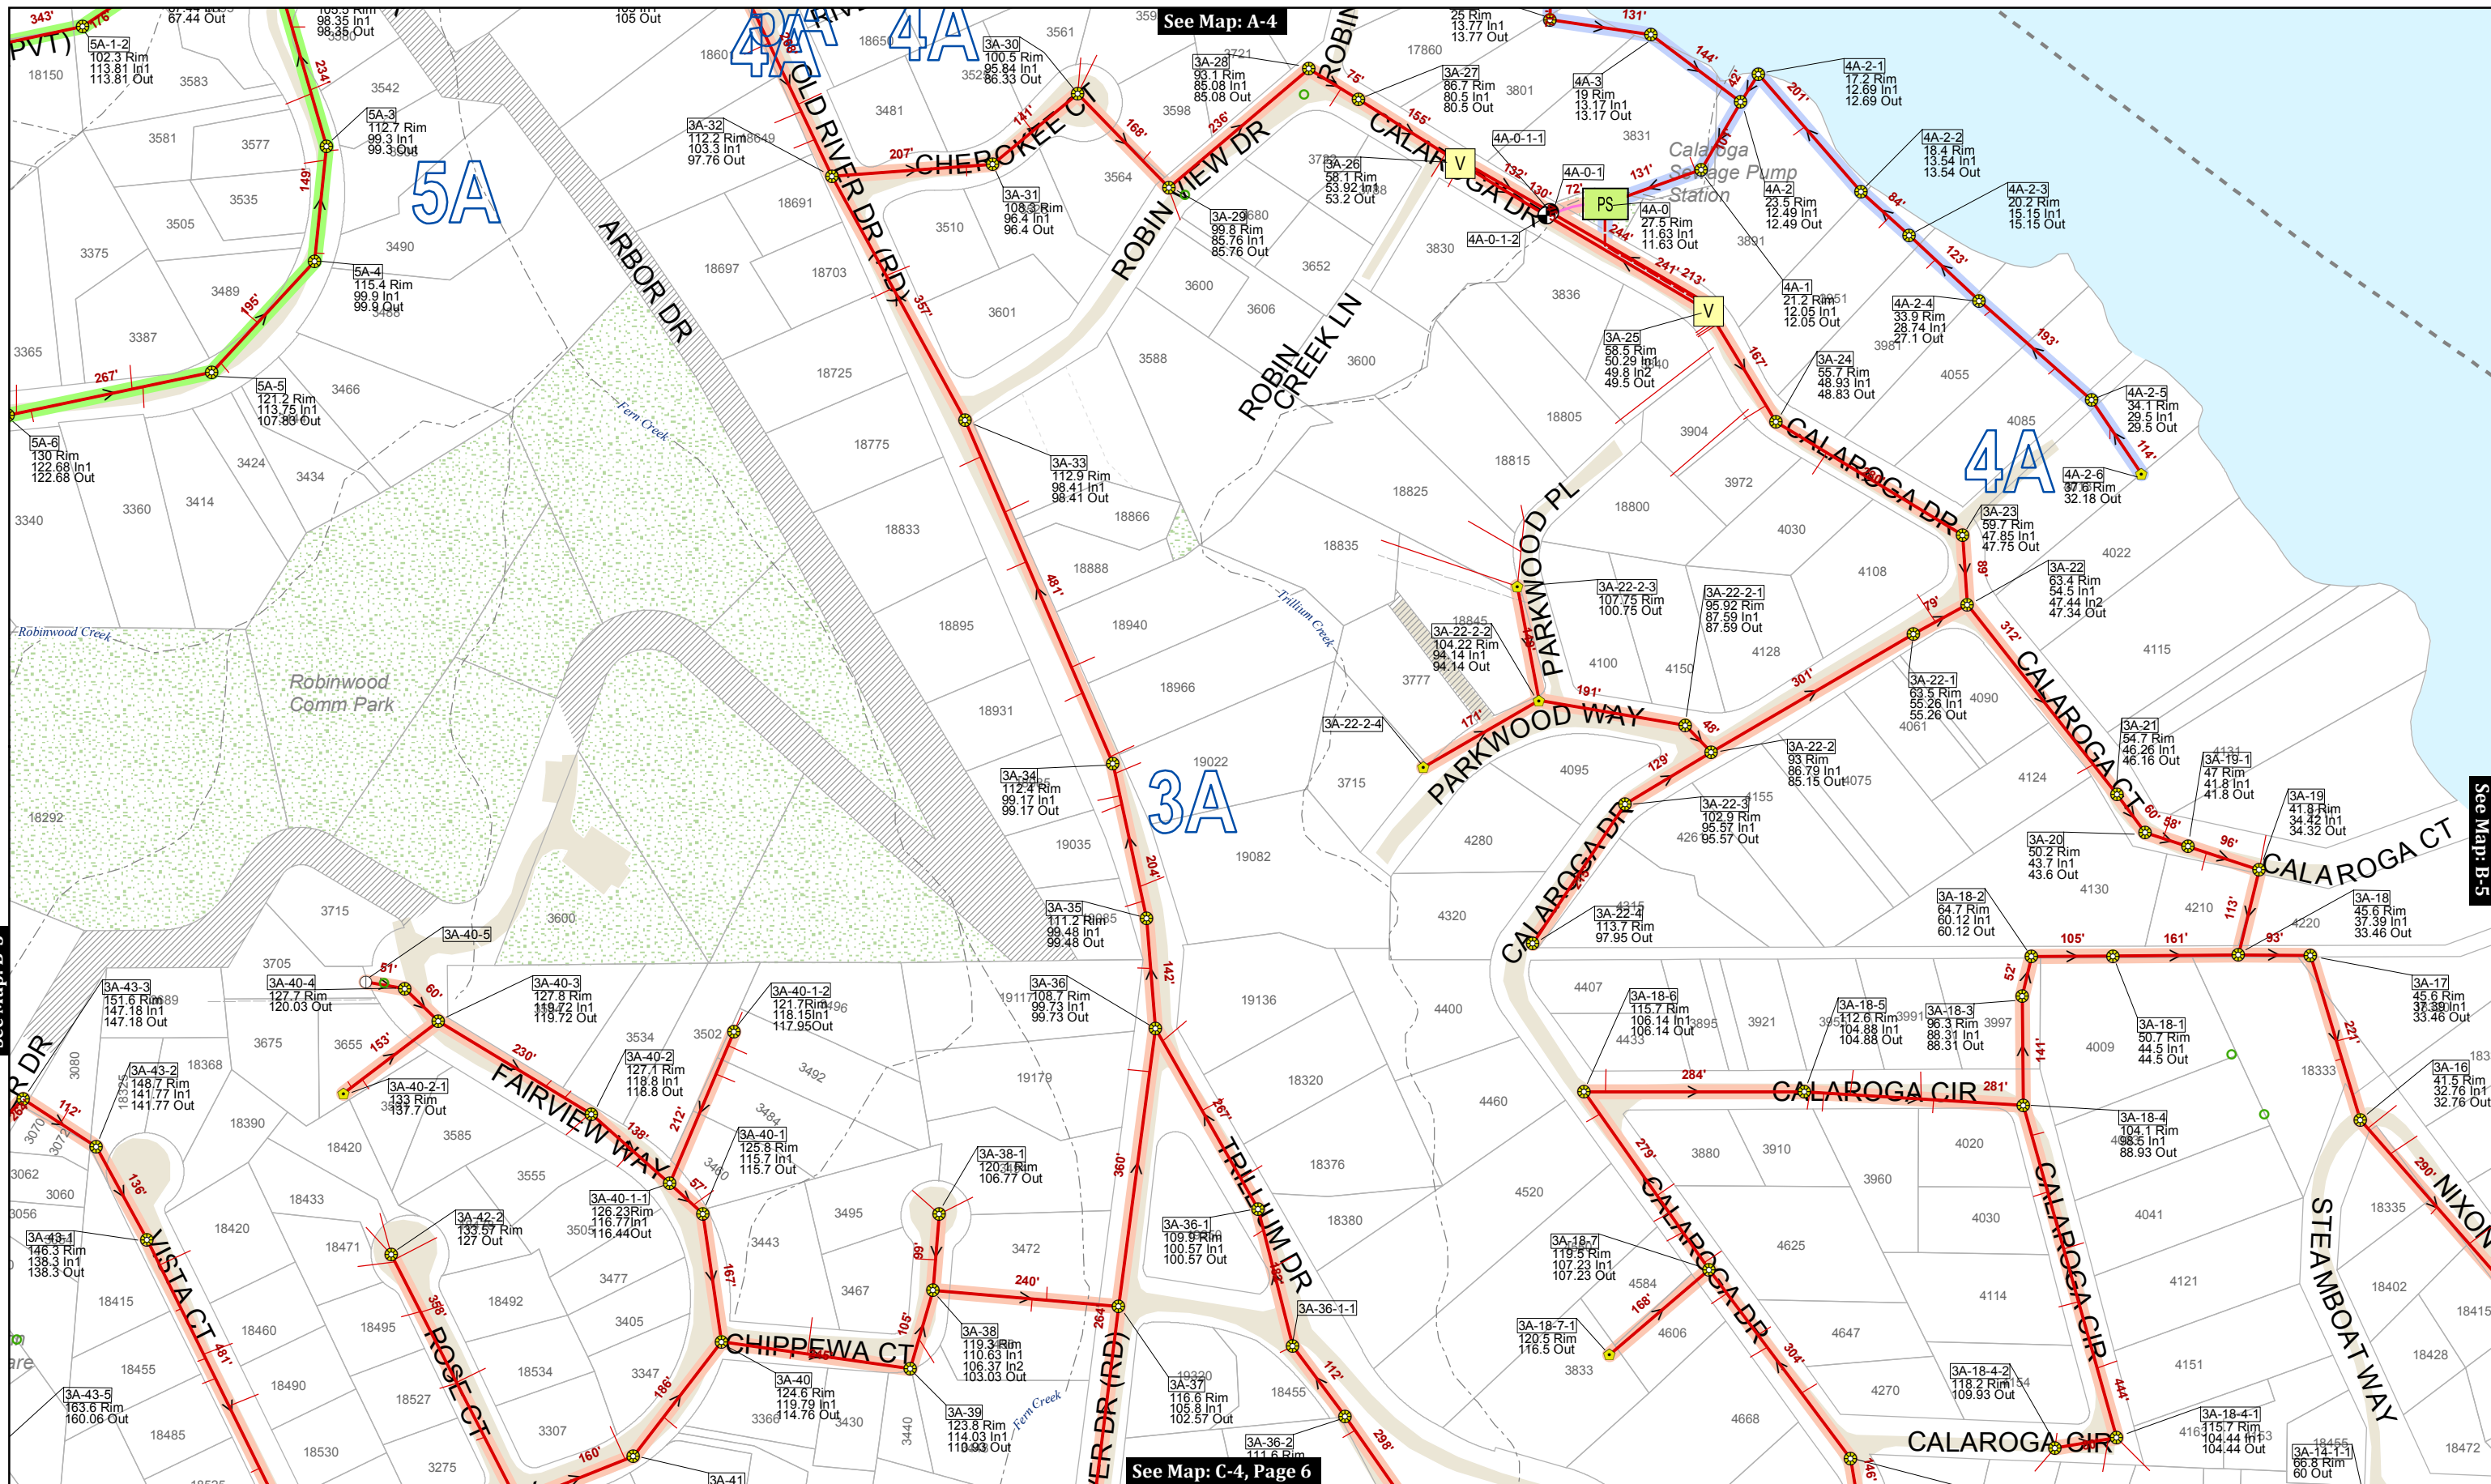

See Map: B-3

See Map: A-4

See Map: B-5

See Map: C-4, Page 6

This product is for informational purposes and may not have been prepared for, or be suitable for legal, engineering, or surveying purposes. Users of this information should review or consult the primary data and information sources to ascertain the usability of the information.

MAP PRODUCED BY WEST LINN GIS
 MARCH 2018
 Map Created: 3/29/2018
 Sewer System Mapping Last Updated: Spring 2017
 GIS Data Coordinate System:
 NAD 1983 HARN StatePlane Oregon North FIPS 3601 Feet Intl
 LOC: G:\PROJECTS\GIS\SEWER_2\SEWER_CLEANING_MAPS\SEWER_CLEANING_MAP_SERIES_201803.MXD | KAH

Map Legend

- Manhole
 - Clean Out
 - Plugged Pipe End
 - Wye
 - Sewer Valve
 - Sewer Outfall
 - Pump Station
 - Sewer Vault
 - Flow Direction
 - Sanitary Line
 - Private Sanitary Line
 - Forced Main
 - Forced Main TCSD
 - Gravity TCSD
 - Sewer Bypass
 - Service Lateral (approx.)
 - City Limits
 - Unimp. ROW
 - City-Owned Property
- Multi-color highlights show various basins by color. See Map Index for a full listing of basins and color key

Key Map

0 100 200 Feet

CITY OF WEST LINN

Sanitary Sewer System


MAP NO. **B-4**

Page 6 of 72

See Map: none

See Map: none

See Map: C-5, Page 7

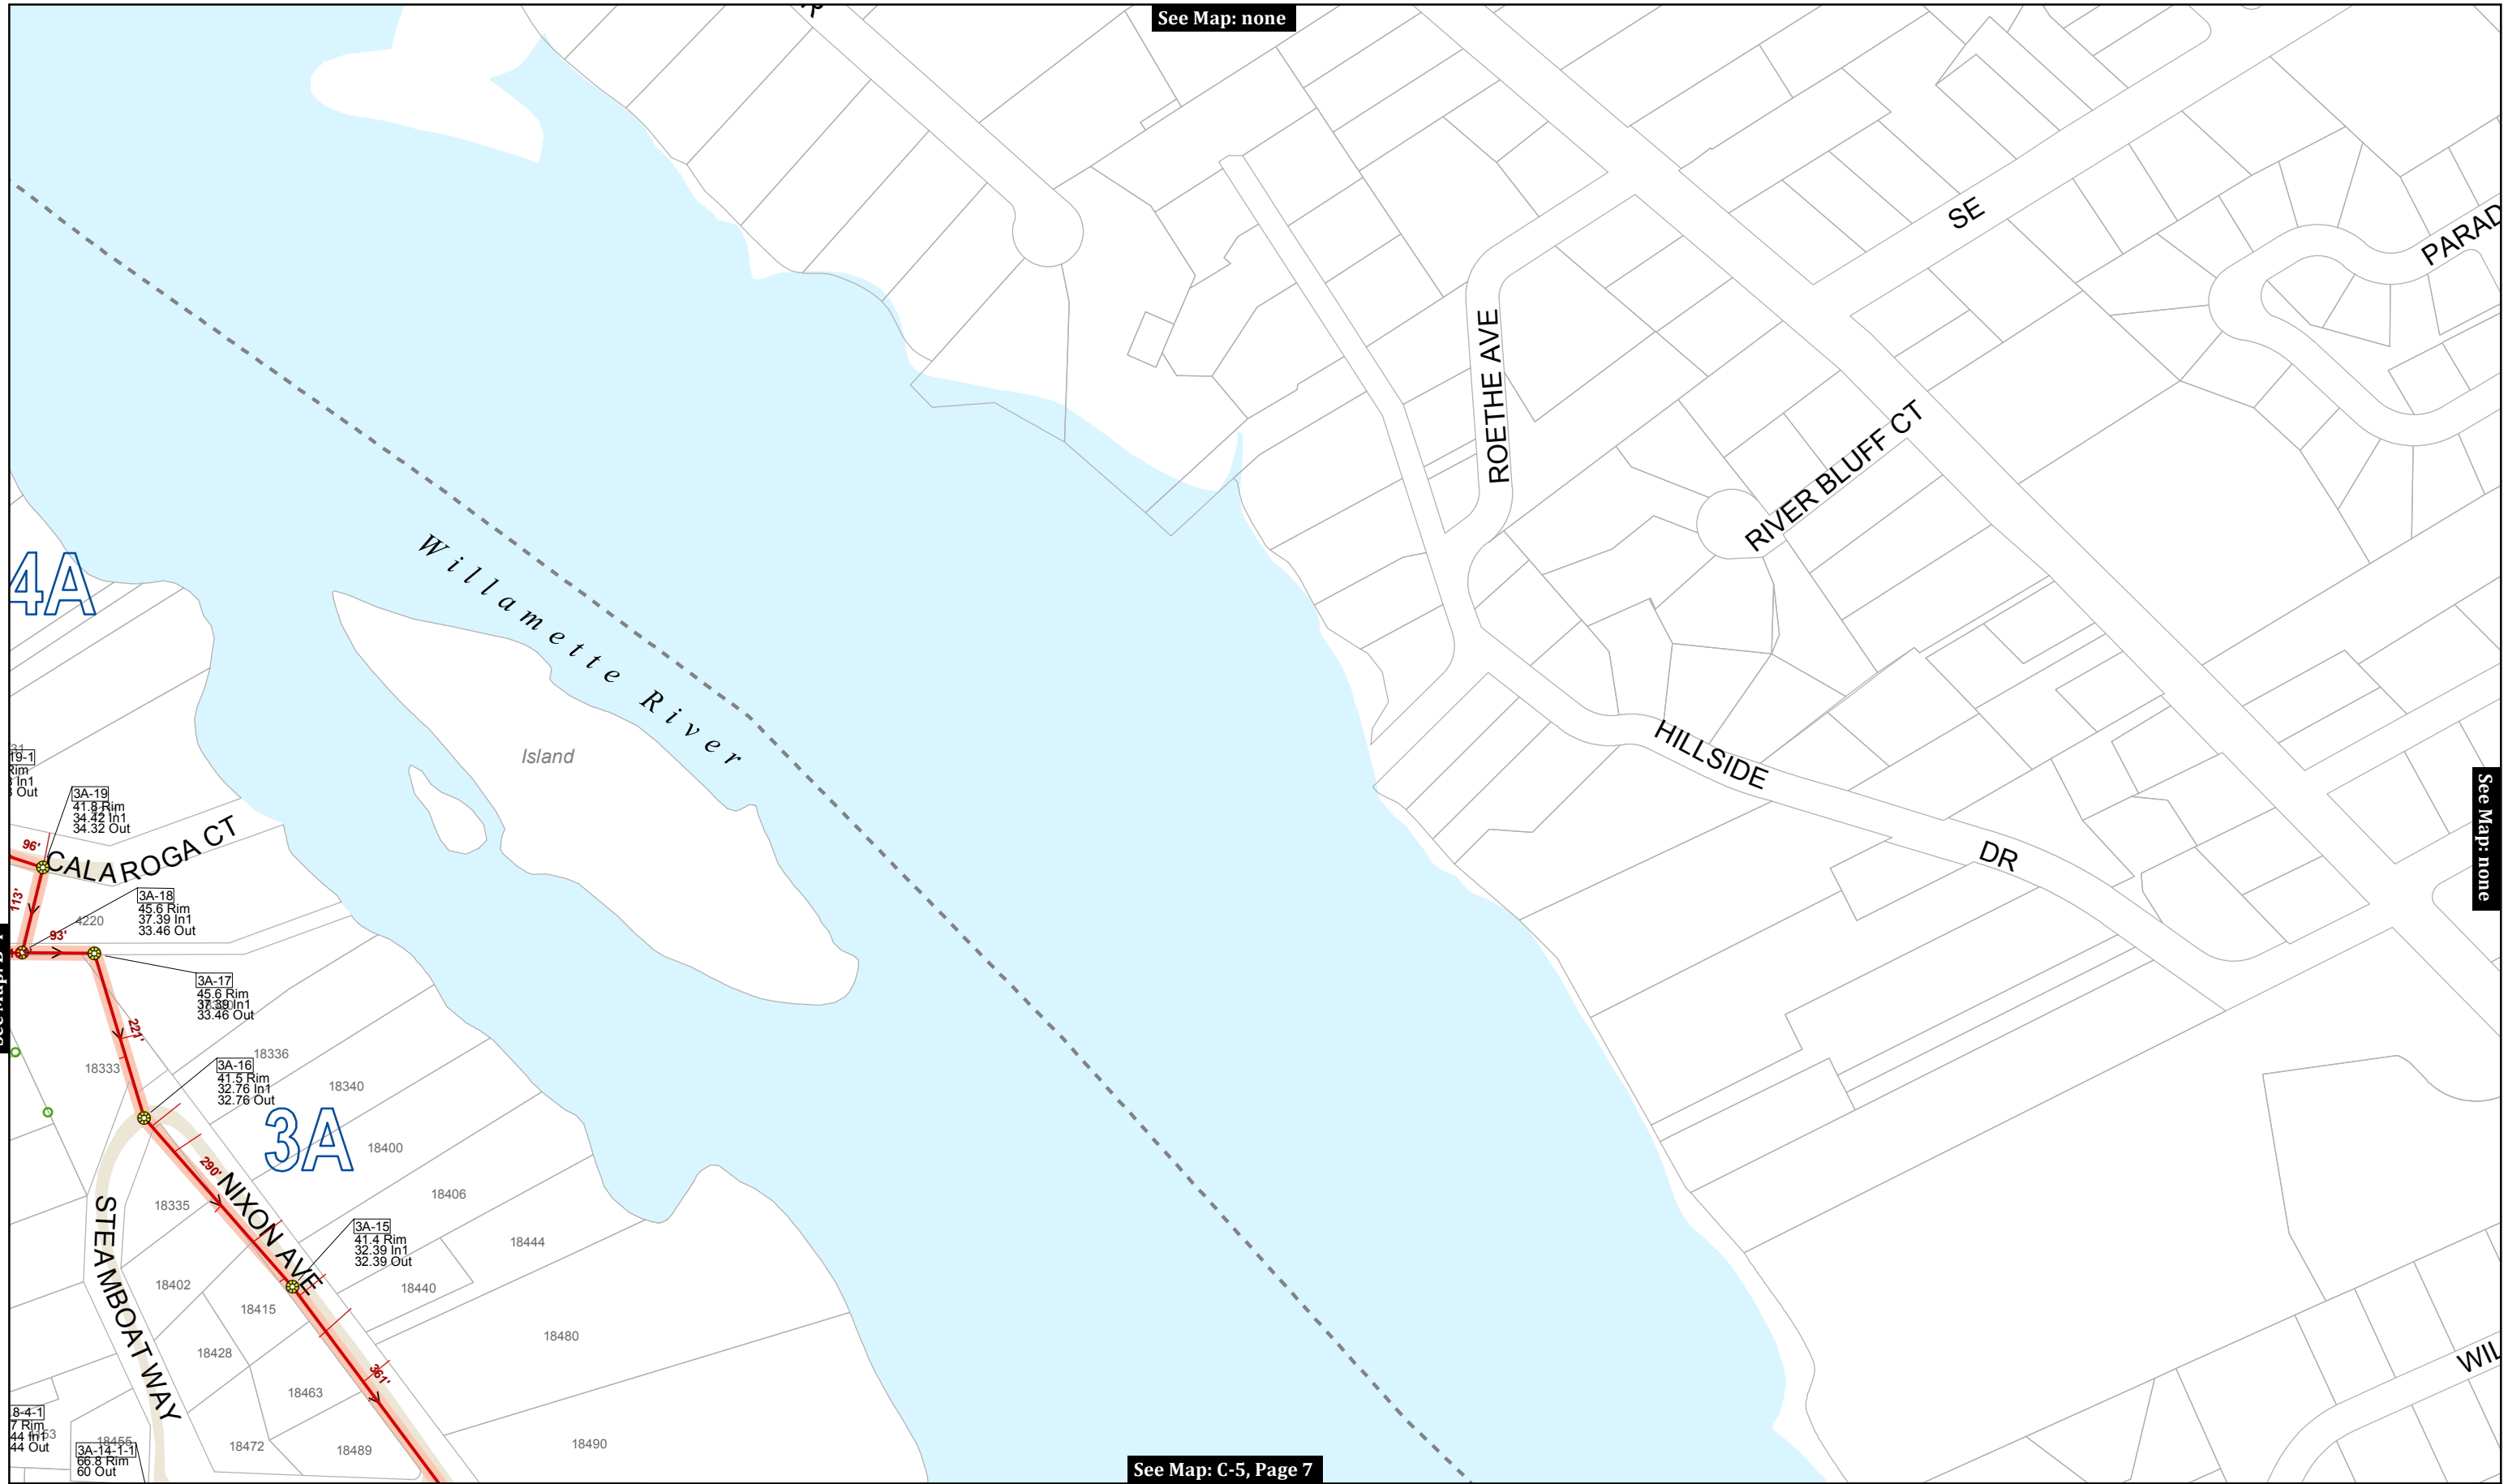

This product is for informational purposes and may not have been prepared for, or be suitable for legal, engineering, or surveying purposes. Users of this information should review or consult the primary data and information sources to ascertain the usability of the information.


MAP PRODUCED BY WEST LINN GIS
 MARCH 2018
 Map Created: 3/29/2018
 Sewer System Mapping Last Updated: Spring 2017
 GIS Data Coordinate System:
 NAD 1983 HARN StatePlane Oregon North FIPS 3601 Feet Intl
 LOC: G:\PROJECTS\GIS\SEWER_2\SEWER_CLEANING_MAPS\
 SEWER_CLEANING_MAP_SERIES_201803.MXD | KAH

Map Legend

- Manhole
 - Clean Out
 - Plugged Pipe End
 - Wye
 - Sewer Valve
 - Sewer Outfall
 - Pump Station
 - Sewer Vault
 - Flow Direction
 - Sanitary Line
 - Private Sanitary Line
 - Forced Main
 - Forced Main TCSD
 - Gravity TCSD
 - Sewer Bypass
 - Service Lateral (approx.)
 - City Limits
 - Unimp. ROW
 - City-Owned Property
- Multi-color highlights show various basins by color. See Map Index for a full listing of basins and color key

Key Map

0 100 200 Feet

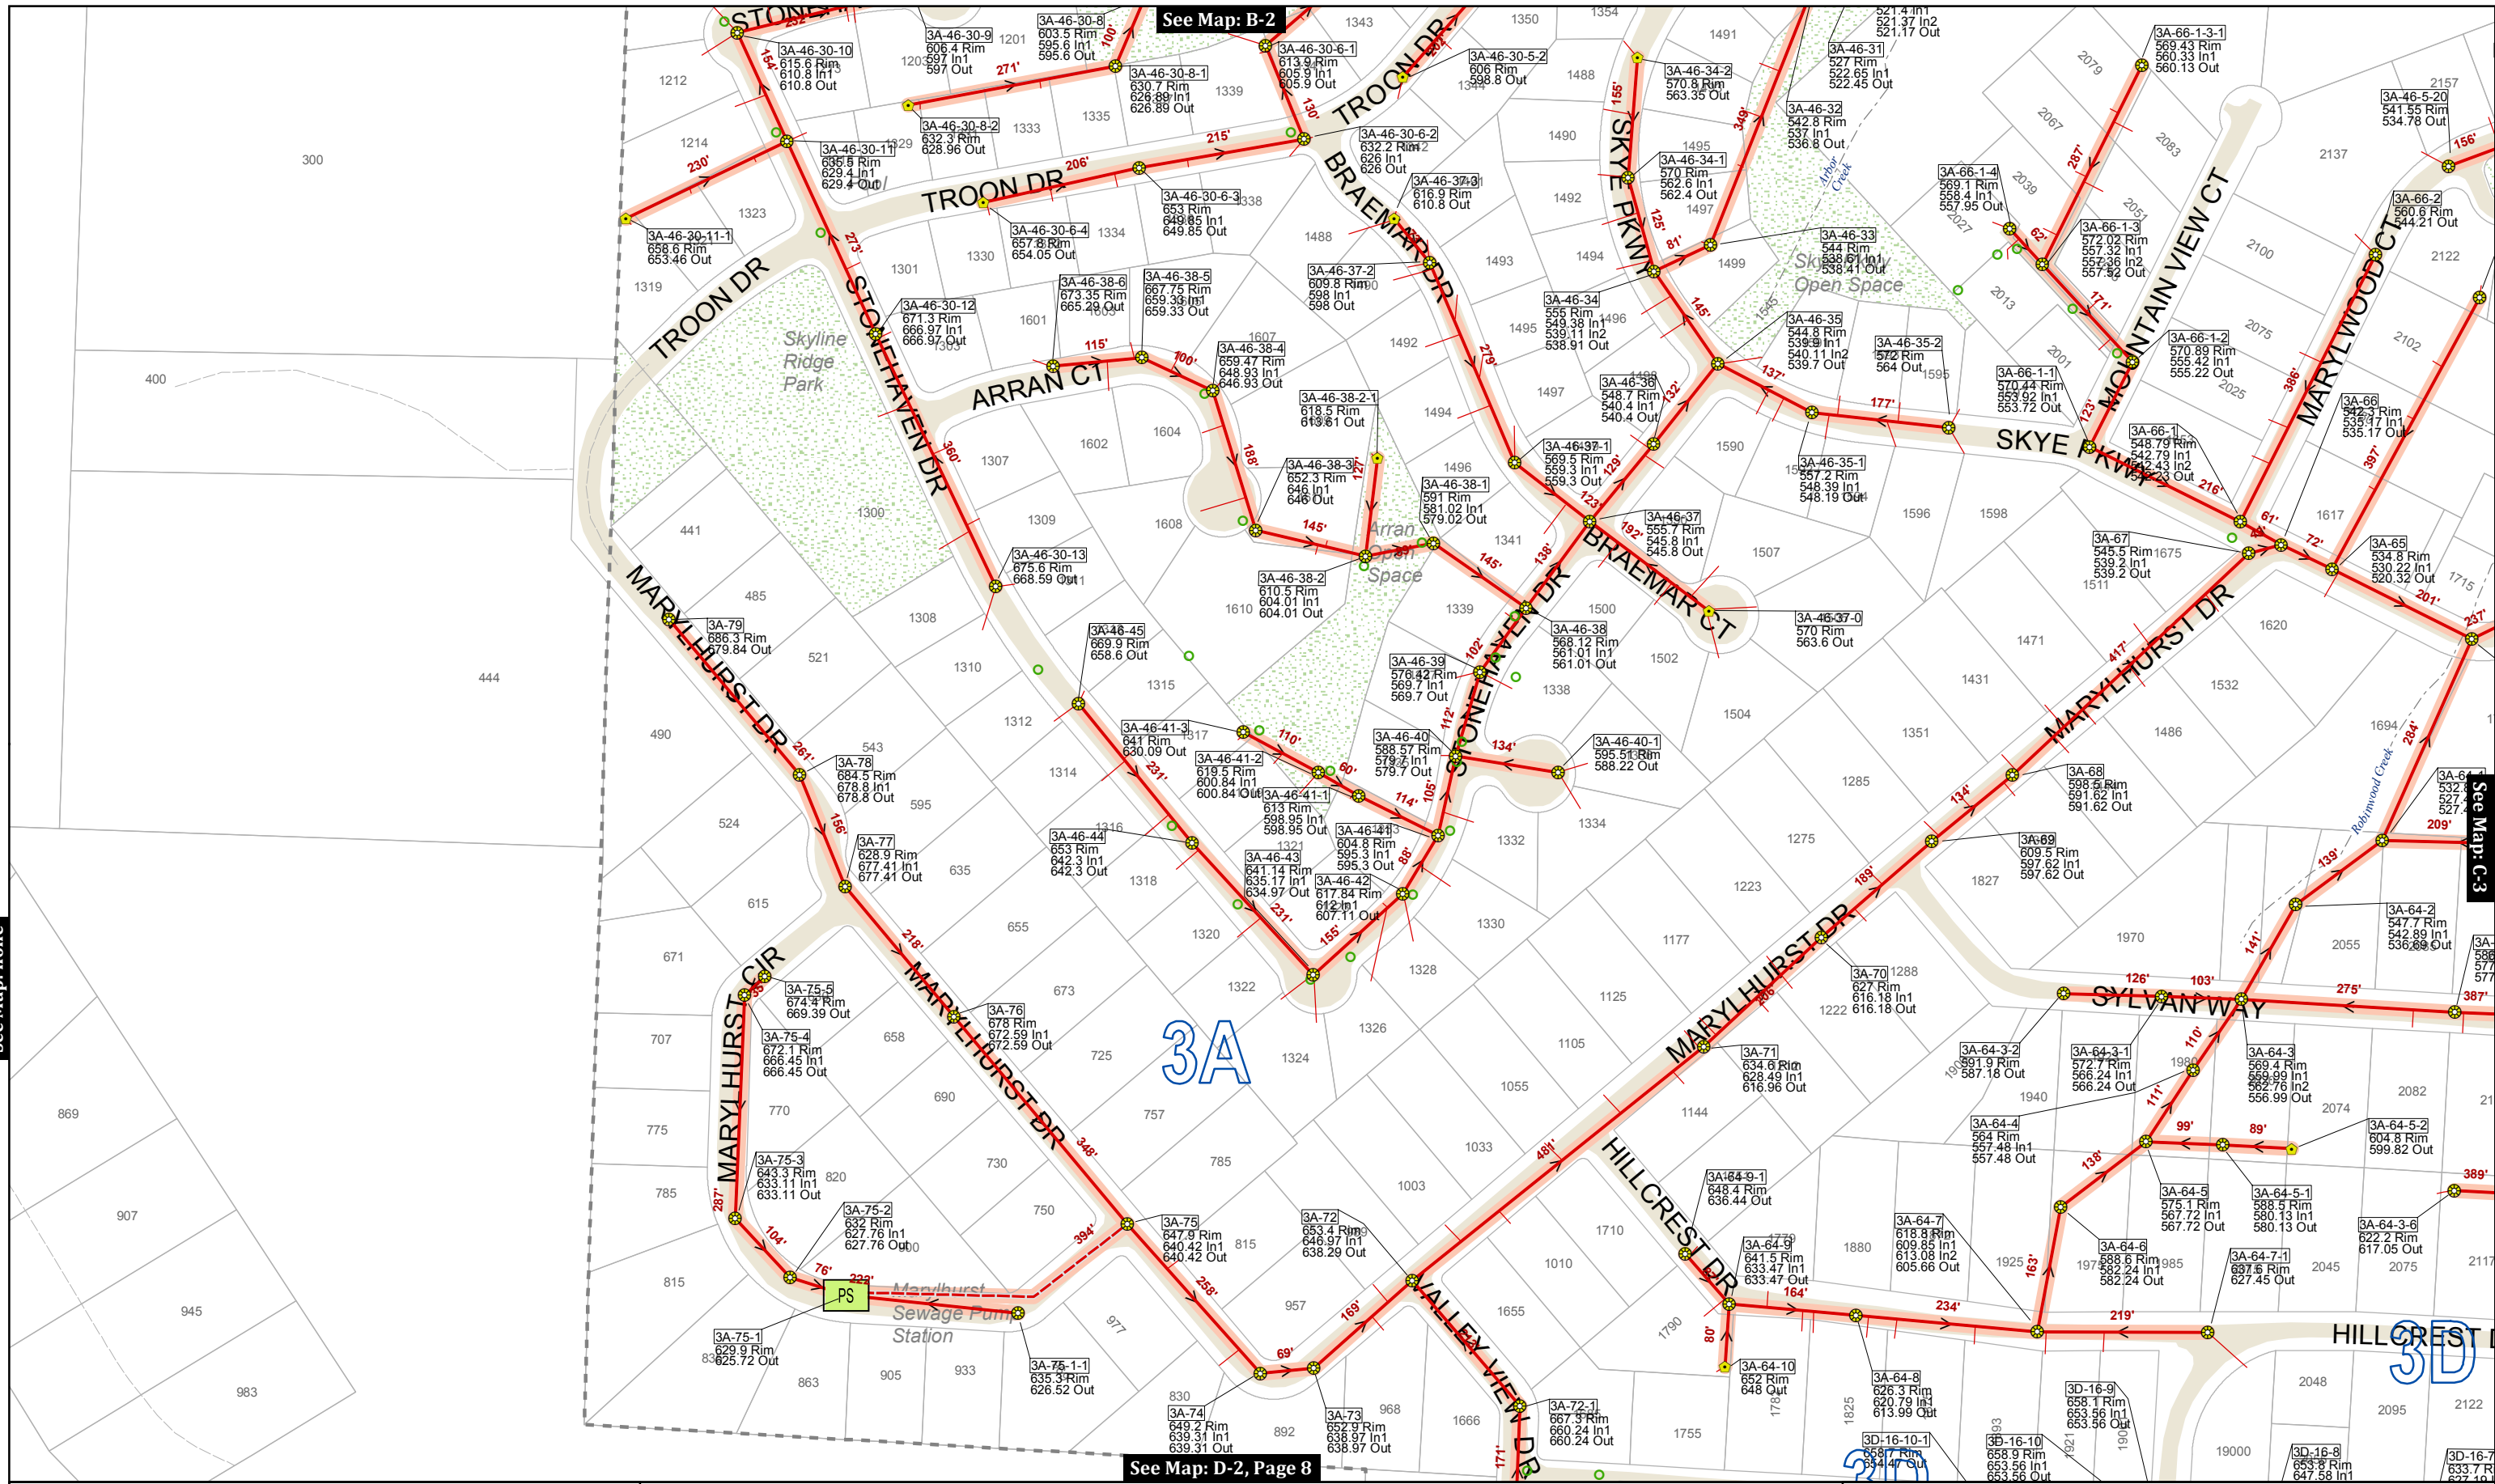

See Map: B-2

See Map: C-3

See Map: D-2, Page 8

See Map: none

This product is for informational purposes and may not have been prepared for, or be suitable for legal, engineering, or surveying purposes. Users of this information should review or consult the primary data and information sources to ascertain the usability of the information.

MAP PRODUCED BY WEST LINN GIS
 MARCH 2018
 Map Created: 3/29/2018
 Sewer System Mapping Last Updated: Spring 2017
 GIS Data Coordinate System:
 NAD 1983 HARN StatePlane Oregon North FIPS 3601 Feet Intl
 LOC: G:\PROJECTS\GIS\SEWER_2\SEWER_CLEANING_MAPS\SEWER_CLEANING_MAP_SERIES_201803.MXD | KAH


Map Legend

- Manhole
- Clean Out
- Plugged Pipe End
- Wye
- Sewer Valve
- Sewer Outfall
- Pump Station
- Sewer Vault
- Stormwater Manholes
- Flow Direction
- Sanitary Line
- Private Sanitary Line
- Forced Main
- Forced Main TCSD
- Gravity TCSD
- Sewer Bypass
- Service Lateral (approx.)
- City Limits
- Unimp. ROW
- City-Owned Property

Key Map

0 100 200 Feet

CITY OF WEST LINN
Sanitary Sewer System
 MAP NO. **C-2**
 Page 8 of 72

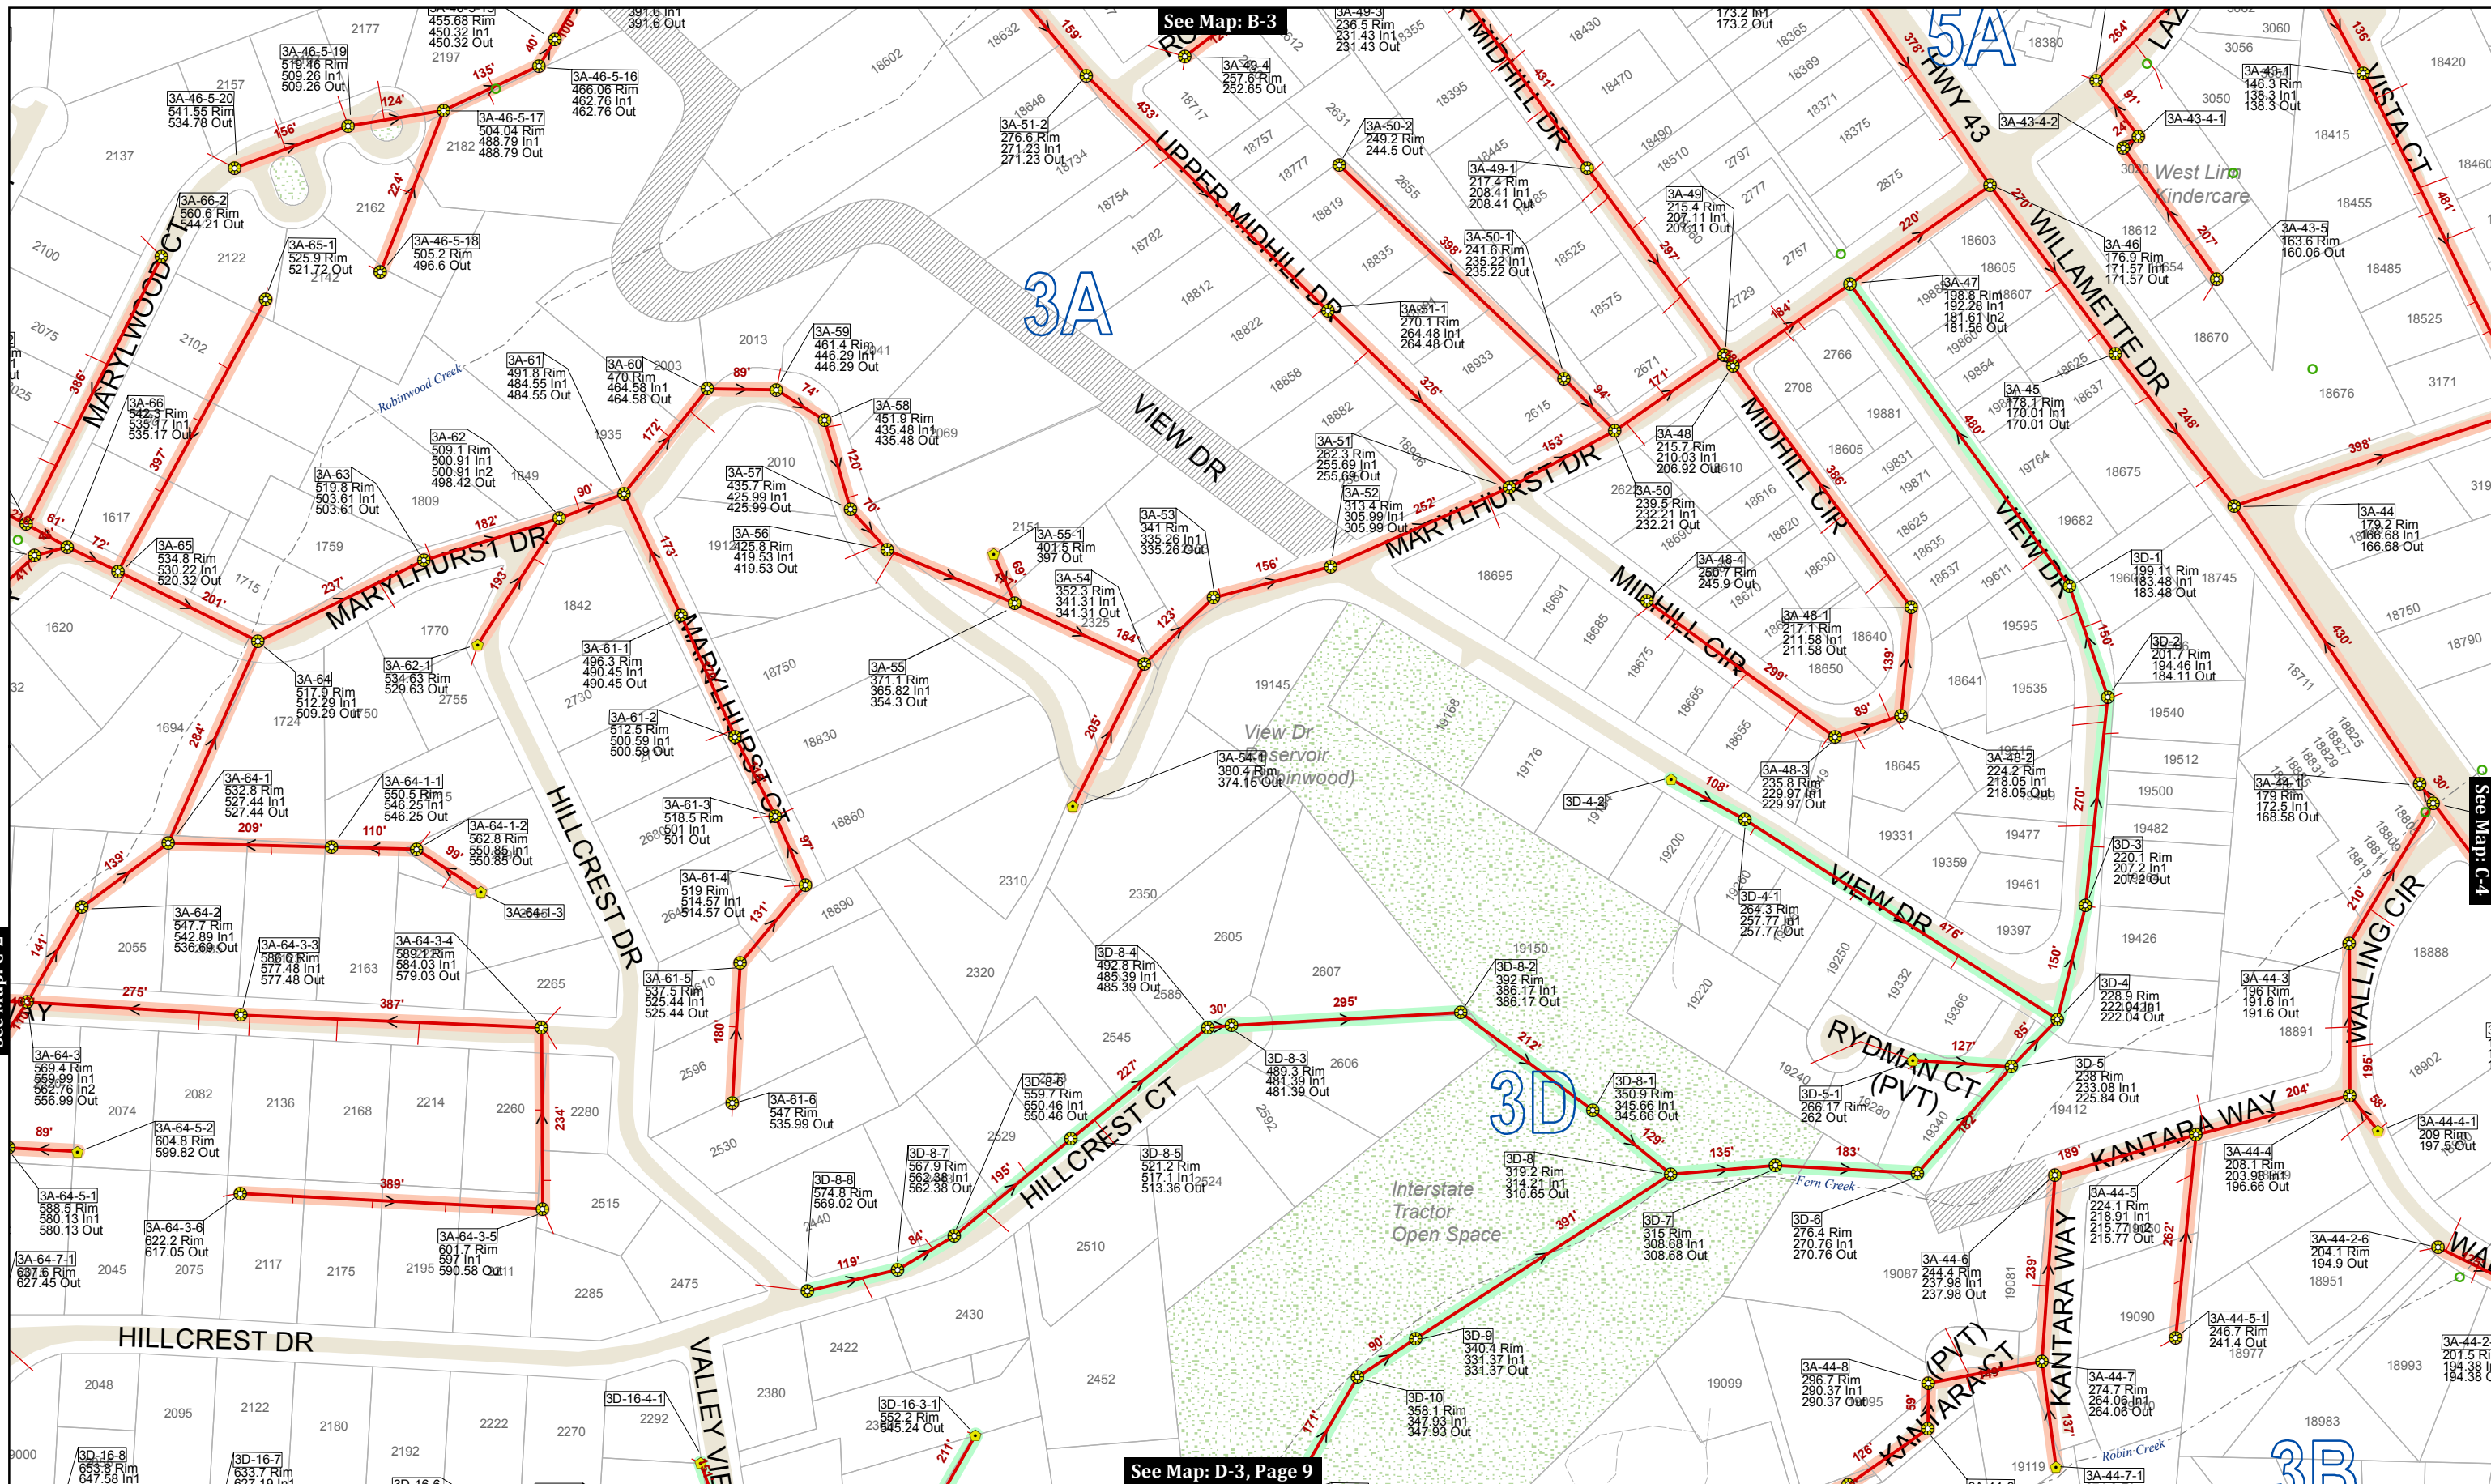

See Map: C-2

See Map: B-3

See Map: C-4

See Map: D-3, Page 9

This product is for informational purposes and may not have been prepared for, or be suitable for legal, engineering, or surveying purposes. Users of this information should review or consult the primary data and information sources to ascertain the usability of the information.

MAP PRODUCED BY WEST LINN GIS
 MARCH 2018
 Map Created: 3/29/2018
 Sewer System Mapping Last Updated: Spring 2017
 GIS Data Coordinate System:
 NAD 1983 HARN StatePlane Oregon North FIPS 3601 Feet Intl
 LOC: G:\PROJECTS\GIS\SEWER_2\SEWER_CLEANING_MAPS\SEWER_CLEANING_MAP_SERIES_201803.MXD | KAH

Map Legend

- Manhole
- Clean Out
- Plugged Pipe End
- Wye
- Sewer Valve
- Sewer Outfall
- Pump Station
- Sewer Vault
- Multi-color highlights show various basins by color. See Map Index for a full listing of basins and color key
- Flow Direction
- Sanitary Line
- Private Sanitary Line
- Forced Main
- Forced Main TCSD
- Gravity TCSD
- Sewer Bypass
- Service Lateral (approx.)
- City Limits
- Unimp. ROW
- City-Owned Property




CITY OF WEST LINN

Sanitary Sewer System

MAP NO. **C-3**

Page 9 of 72

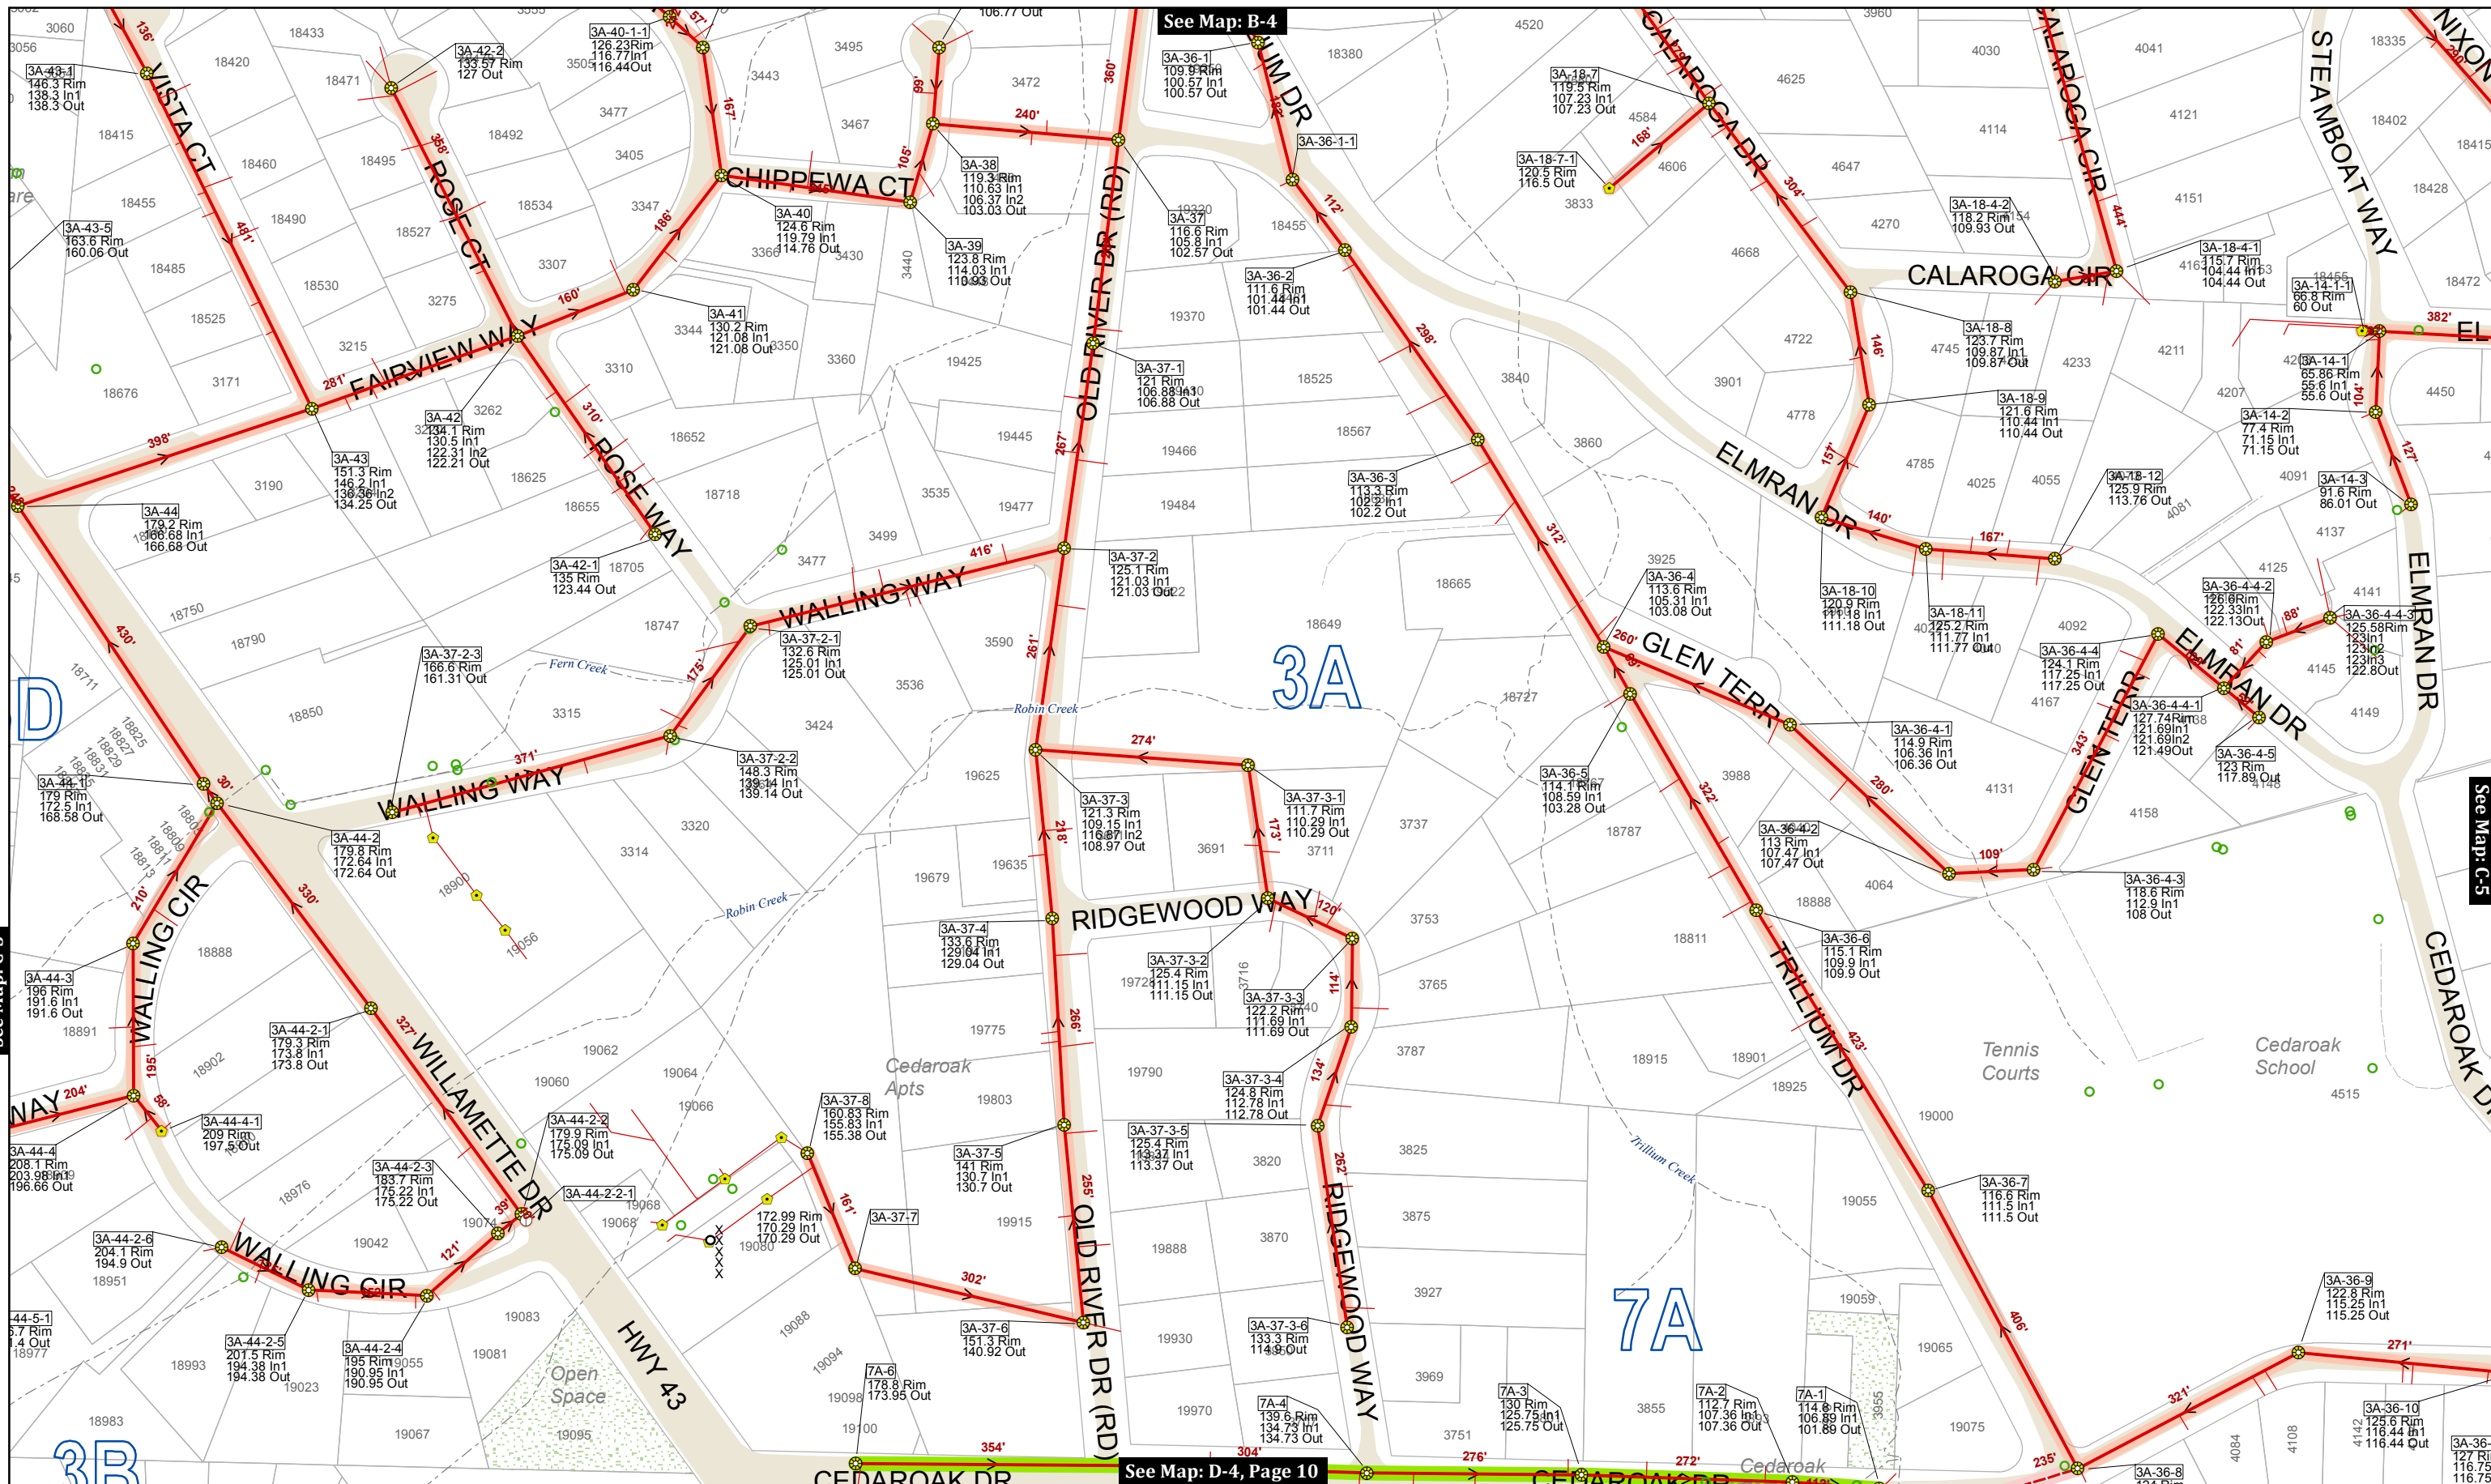

This product is for informational purposes and may not have been prepared for, or be suitable for legal, engineering, or surveying purposes. Users of this information should review or consult the primary data and information sources to ascertain the usability of the information.


MAP PRODUCED BY WEST LINN GIS
 MARCH 2018
 Map Created: 3/29/2018
 Sewer System Mapping Last Updated: Spring 2017
 GIS Data Coordinate System:
 NAD 1983 HARN StatePlane Oregon North FIPS 3601 Feet Intl
 LOC: G:\PROJECTS\GIS\SEWER_2\SEWER_CLEANING_MAPS\SEWER_CLEANING_MAP_SERIES_201803.MXD | KAH

Map Legend

Manhole	Wye	Pump Station	Stormwater Manholes	Multi-color highlights show various basins by color. See Map Index for a full listing of basins and color key
Clean Out	Sewer Valve	Private Sanitary Line	Flow Direction	Forced Main TCSD
Plugged Pipe End	Sewer Outfall	Forced Main	Gravity TCSD	Service Lateral (approx.)
		City Limits	Sewer Bypass	Unimp. ROW
		City-Owned Property	Key Map	Scale: 0, 100, 200 Feet

CITY OF WEST LINN
Sanitary Sewer System
 MAP NO. **C-4**
 Page 10 of 72

See Map: B-5

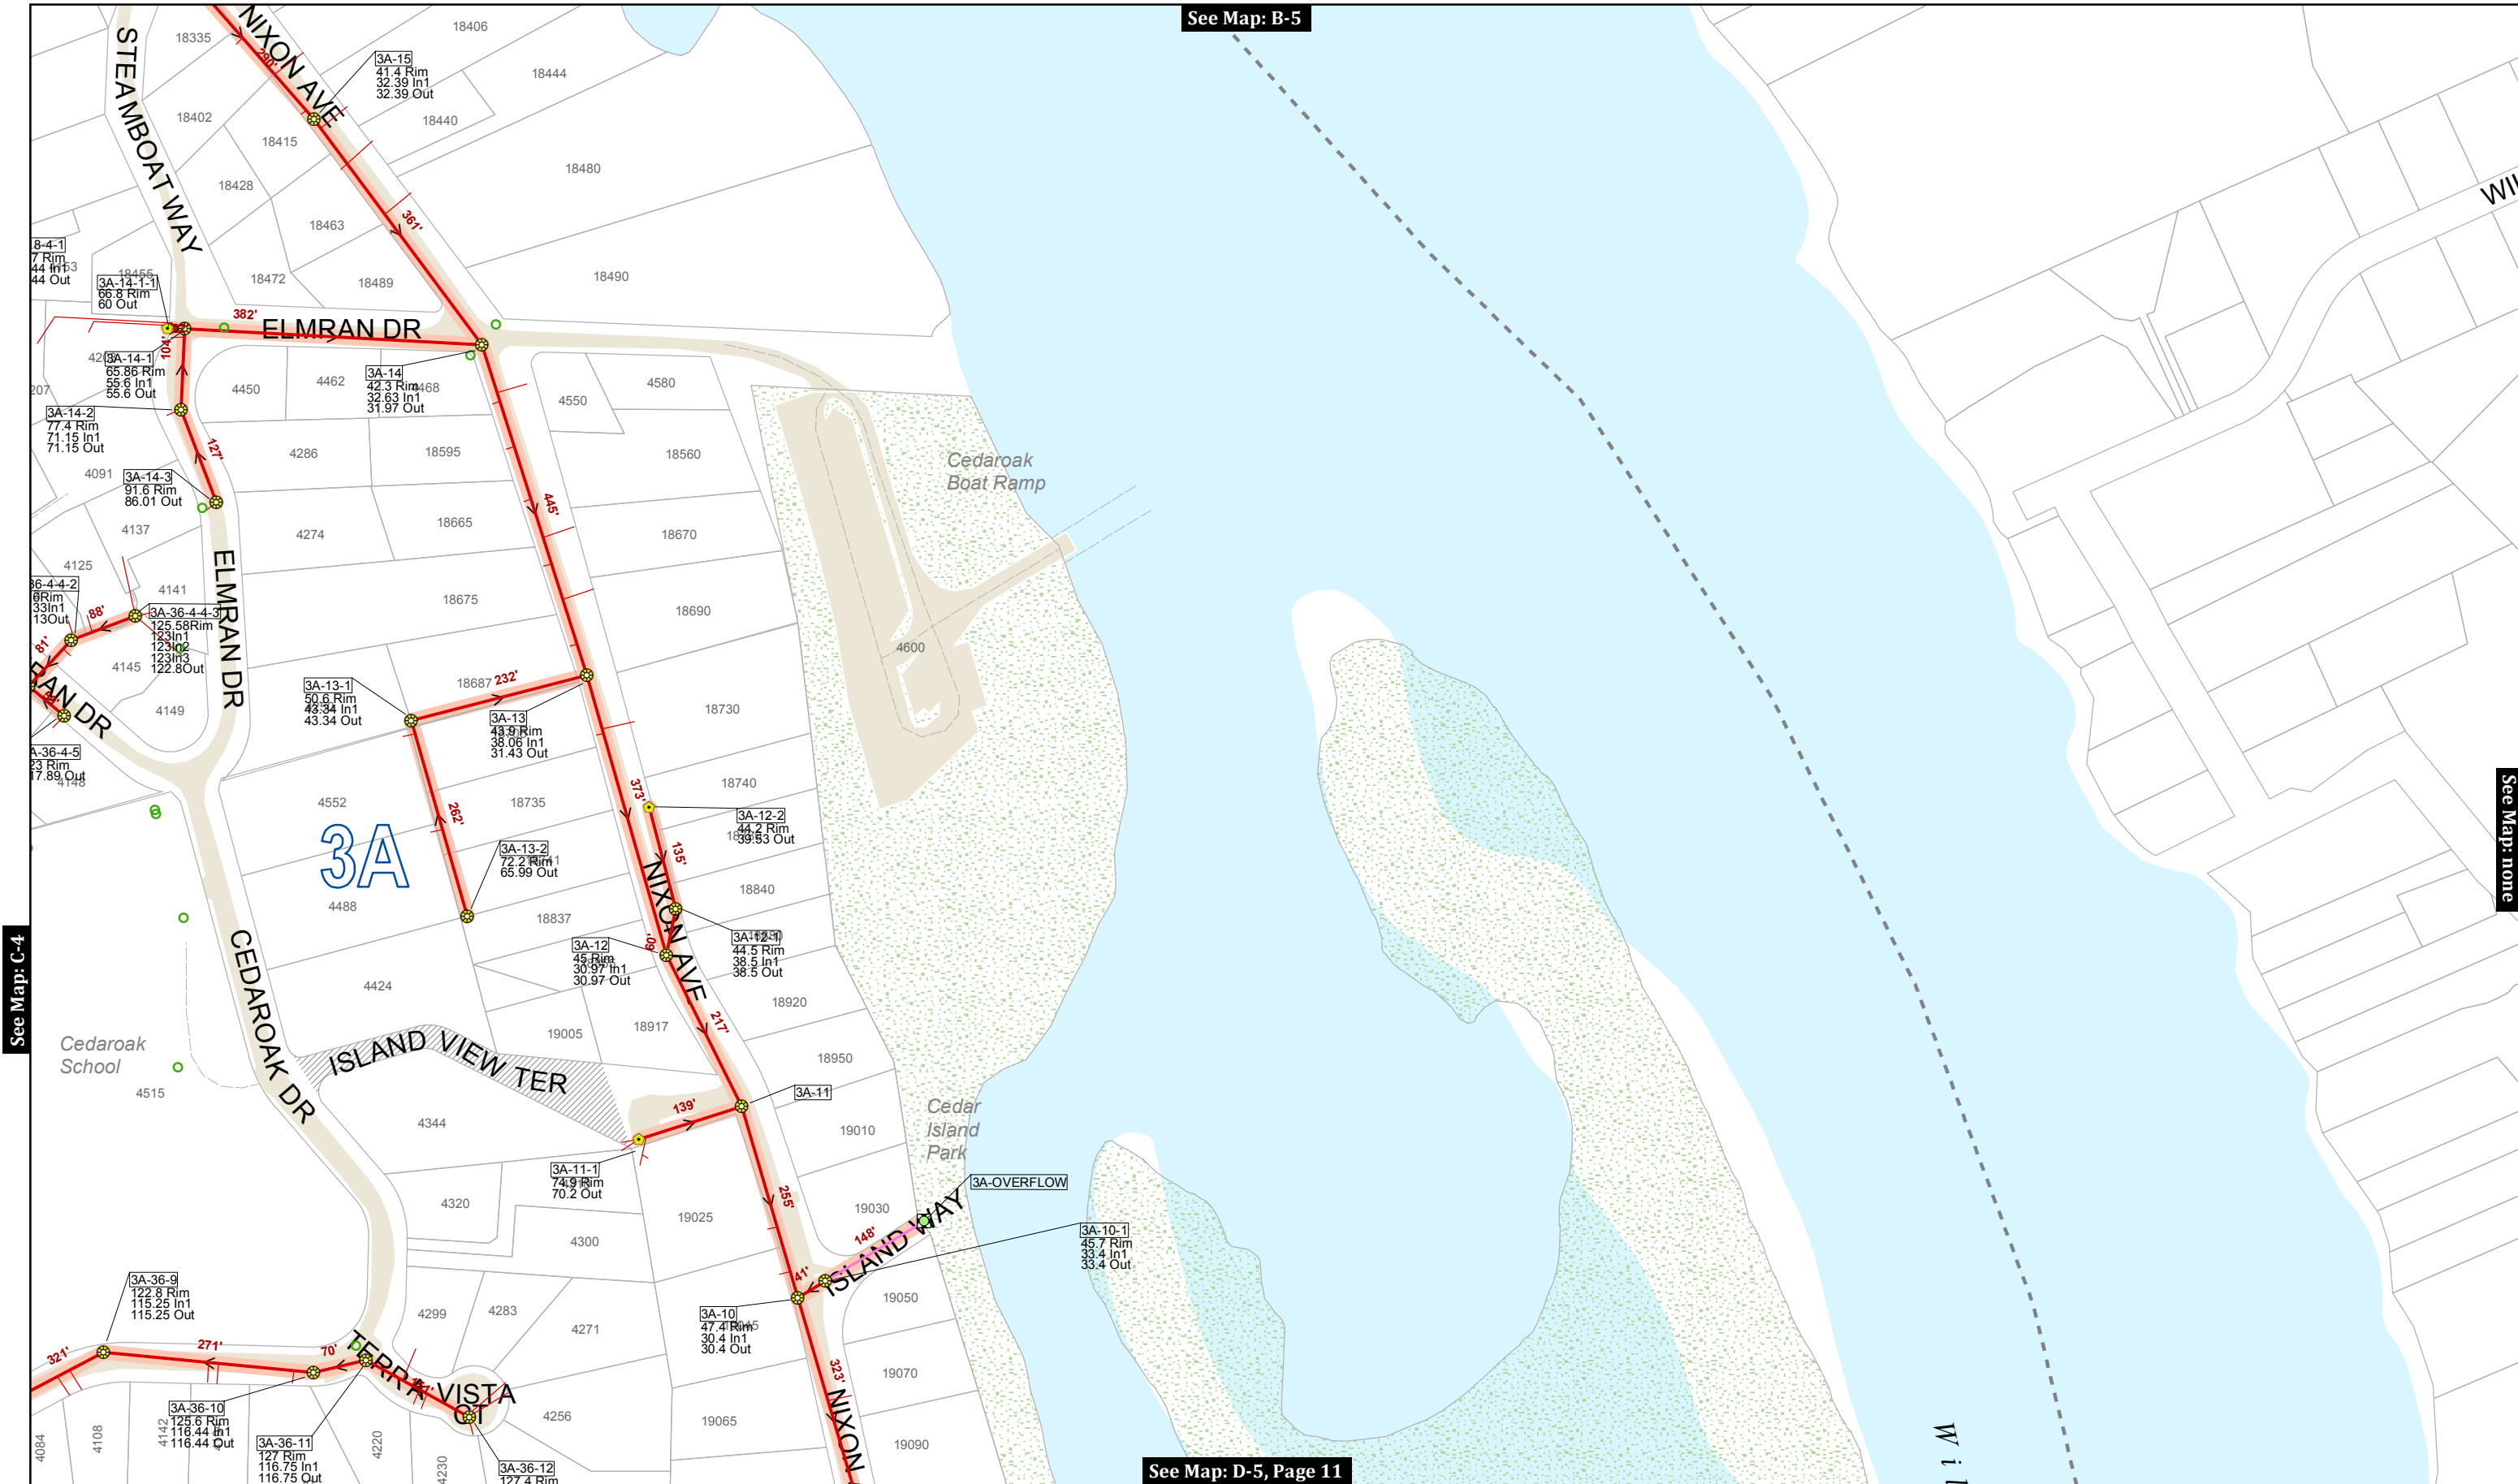

See Map: C-4

See Map: none

See Map: D-5, Page 11

This product is for informational purposes and may not have been prepared for, or be suitable for legal, engineering, or surveying purposes. Users of this information should review or consult the primary data and information sources to ascertain the usability of the information.

MAP PRODUCED BY WEST LINN GIS
 MARCH 2018
 Map Created: 3/29/2018
 Sewer System Mapping Last Updated: Spring 2017
 GIS Data Coordinate System:
 NAD 1983 HARN StatePlane Oregon North FIPS 3601 Feet Intl
 LOC: G:\PROJECTS\GIS\SEWER_2\SEWER_CLEANING_MAPS\SEWER_CLEANING_MAP_SERIES_201803.MXD | KAH

Map Legend

- Stormwater Manholes
- Pump Station
- Sewer Valve
- Sewer Vault
- Sewer Outfall
- Flow Direction
- Sanitary Line
- Private Sanitary Line
- Forced Main
- Forced Main TCSD
- Gravity TCSD
- Sewer Bypass
- Service Lateral (approx.)
- City Limits
- Unimp. ROW
- City-Owned Property

Key Map

0 100 200 Feet



See Map: C-2

See Map: E-2, Page 12

See Map: D-3

See Map: none

This product is for informational purposes and may not have been prepared for, or be suitable for legal, engineering, or surveying purposes. Users of this information should review or consult the primary data and information sources to ascertain the usability of the information.


MAP PRODUCED BY WEST LINN GIS
 MARCH 2018
 Map Created: 3/29/2018
 Sewer System Mapping Last Updated: Spring 2017
 GIS Data Coordinate System:
 NAD 1983 HARN StatePlane Oregon North FIPS 3601 Feet Intl
 LOC: G:\PROJECTS\GIS\SEWER_2\SEWER_CLEANING_MAPS\SEWER_CLEANING_MAP_SERIES_201803.MXD | KAH

Map Legend

- Stormwater Manholes
- Manhole
- Wye
- Pump Station
- Sewer Valve
- Sewer Vault
- Sewer Outfall
- Multi-color highlights show various basins by color. See Map Index for a full listing of basins and color key
- Flow Direction
- Sanitary Line
- Private Sanitary Line
- Forced Main
- Forced Main TCSD
- Gravity TCSD
- Sewer Bypass
- Service Lateral (approx.)
- City Limits
- Unimp. ROW
- City-Owned Property

Key Map

0 100 200 Feet

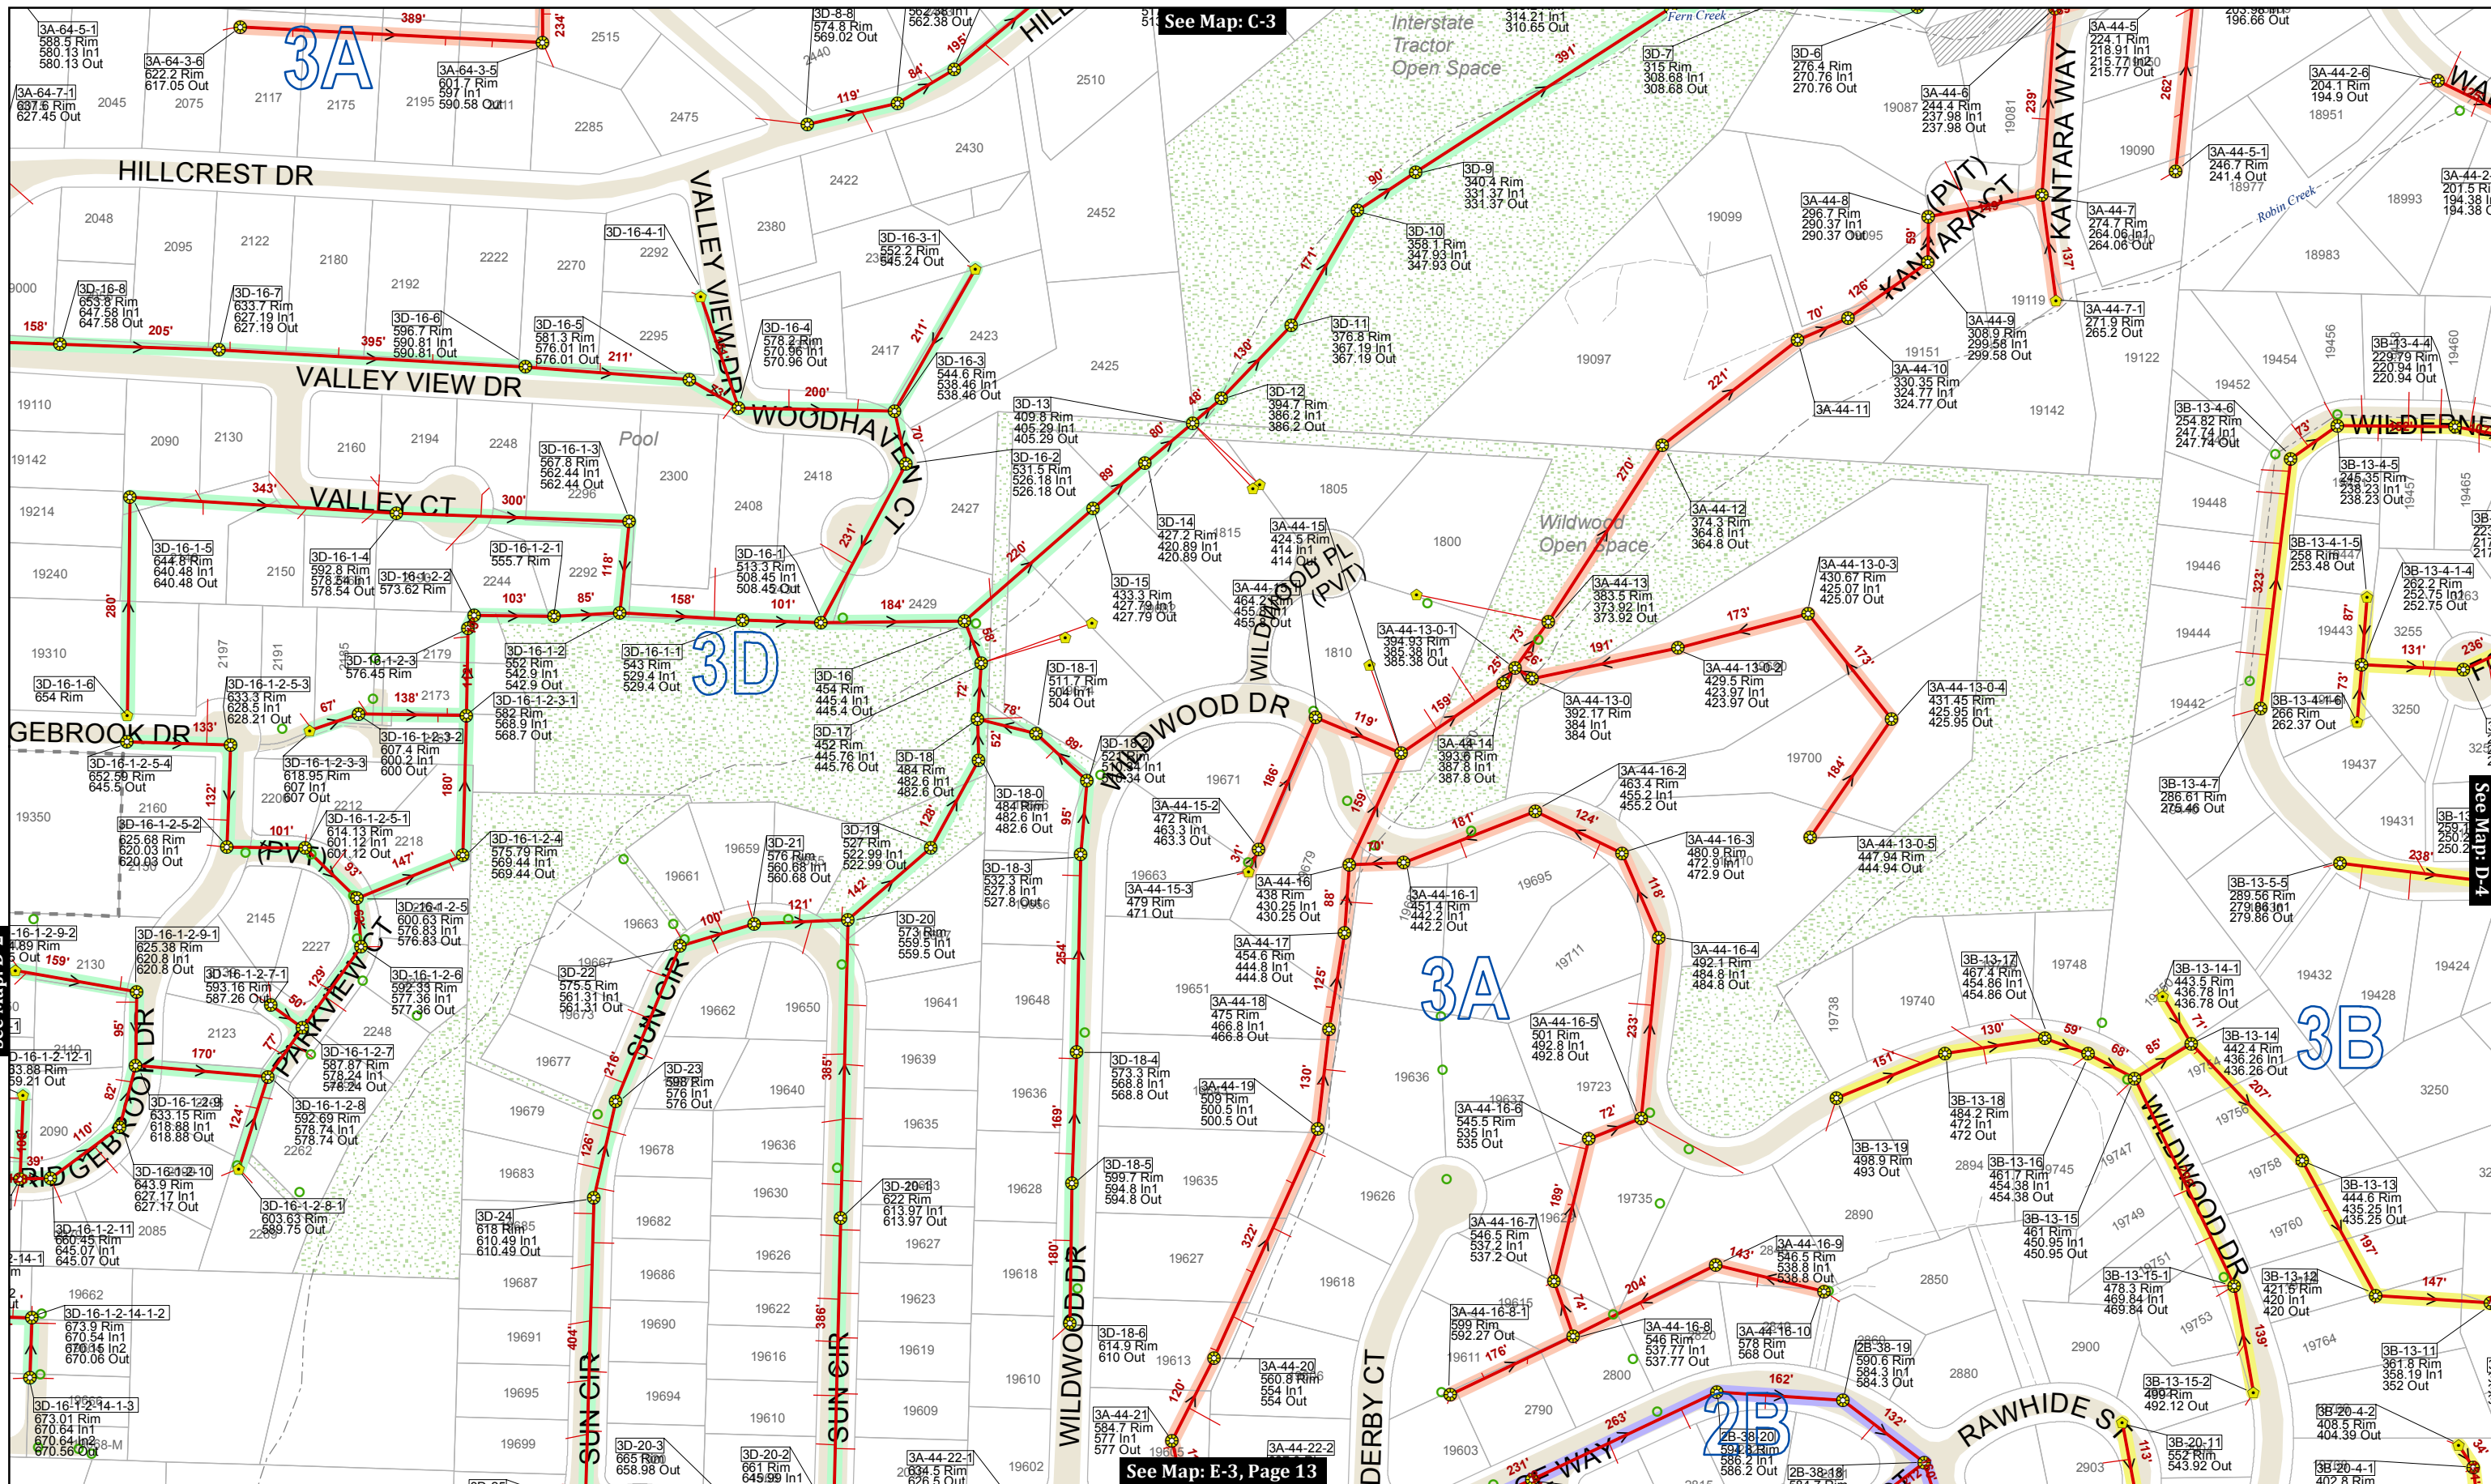

See Map: C-3

See Map: E-3, Page 13

See Map: D-2

See Map: D-4

This product is for informational purposes and may not have been prepared for, or be suitable for legal, engineering, or surveying purposes. Users of this information should review or consult the primary data and information sources to ascertain the usability of the information.

MAP PRODUCED BY WEST LINN GIS
 MARCH 2018
 Map Created: 3/29/2018
 Sewer System Mapping Last Updated: Spring 2017
 GIS Data Coordinate System:
 NAD 1983 HARN StatePlane Oregon North FIPS 3601 Feet Intl
 LOC: G:\PROJECTS\GIS\SEWER_2\SEWER_CLEANING_MAPS\SEWER_CLEANING_MAP_SERIES_201803.MXD | KAH

Map Legend


Manhole	Wye	Pump Station	Sewer Valve	Sewer Outfall	Sewer Vault	Stormwater Manholes	Flow Direction	Sanitary Line	Private Sanitary Line	Forced Main	Forced Main TCSD	Gravity TCSD	Sewer Bypass	Service Lateral (approx.)	City Limits	Unimp. ROW	City-Owned Property
---------	-----	--------------	-------------	---------------	-------------	---------------------	----------------	---------------	-----------------------	-------------	------------------	--------------	--------------	---------------------------	-------------	------------	---------------------

Multi-color highlights show various basins by color. See Map Index for a full listing of basins and color key

Key Map

0 100 200 Feet

D-3

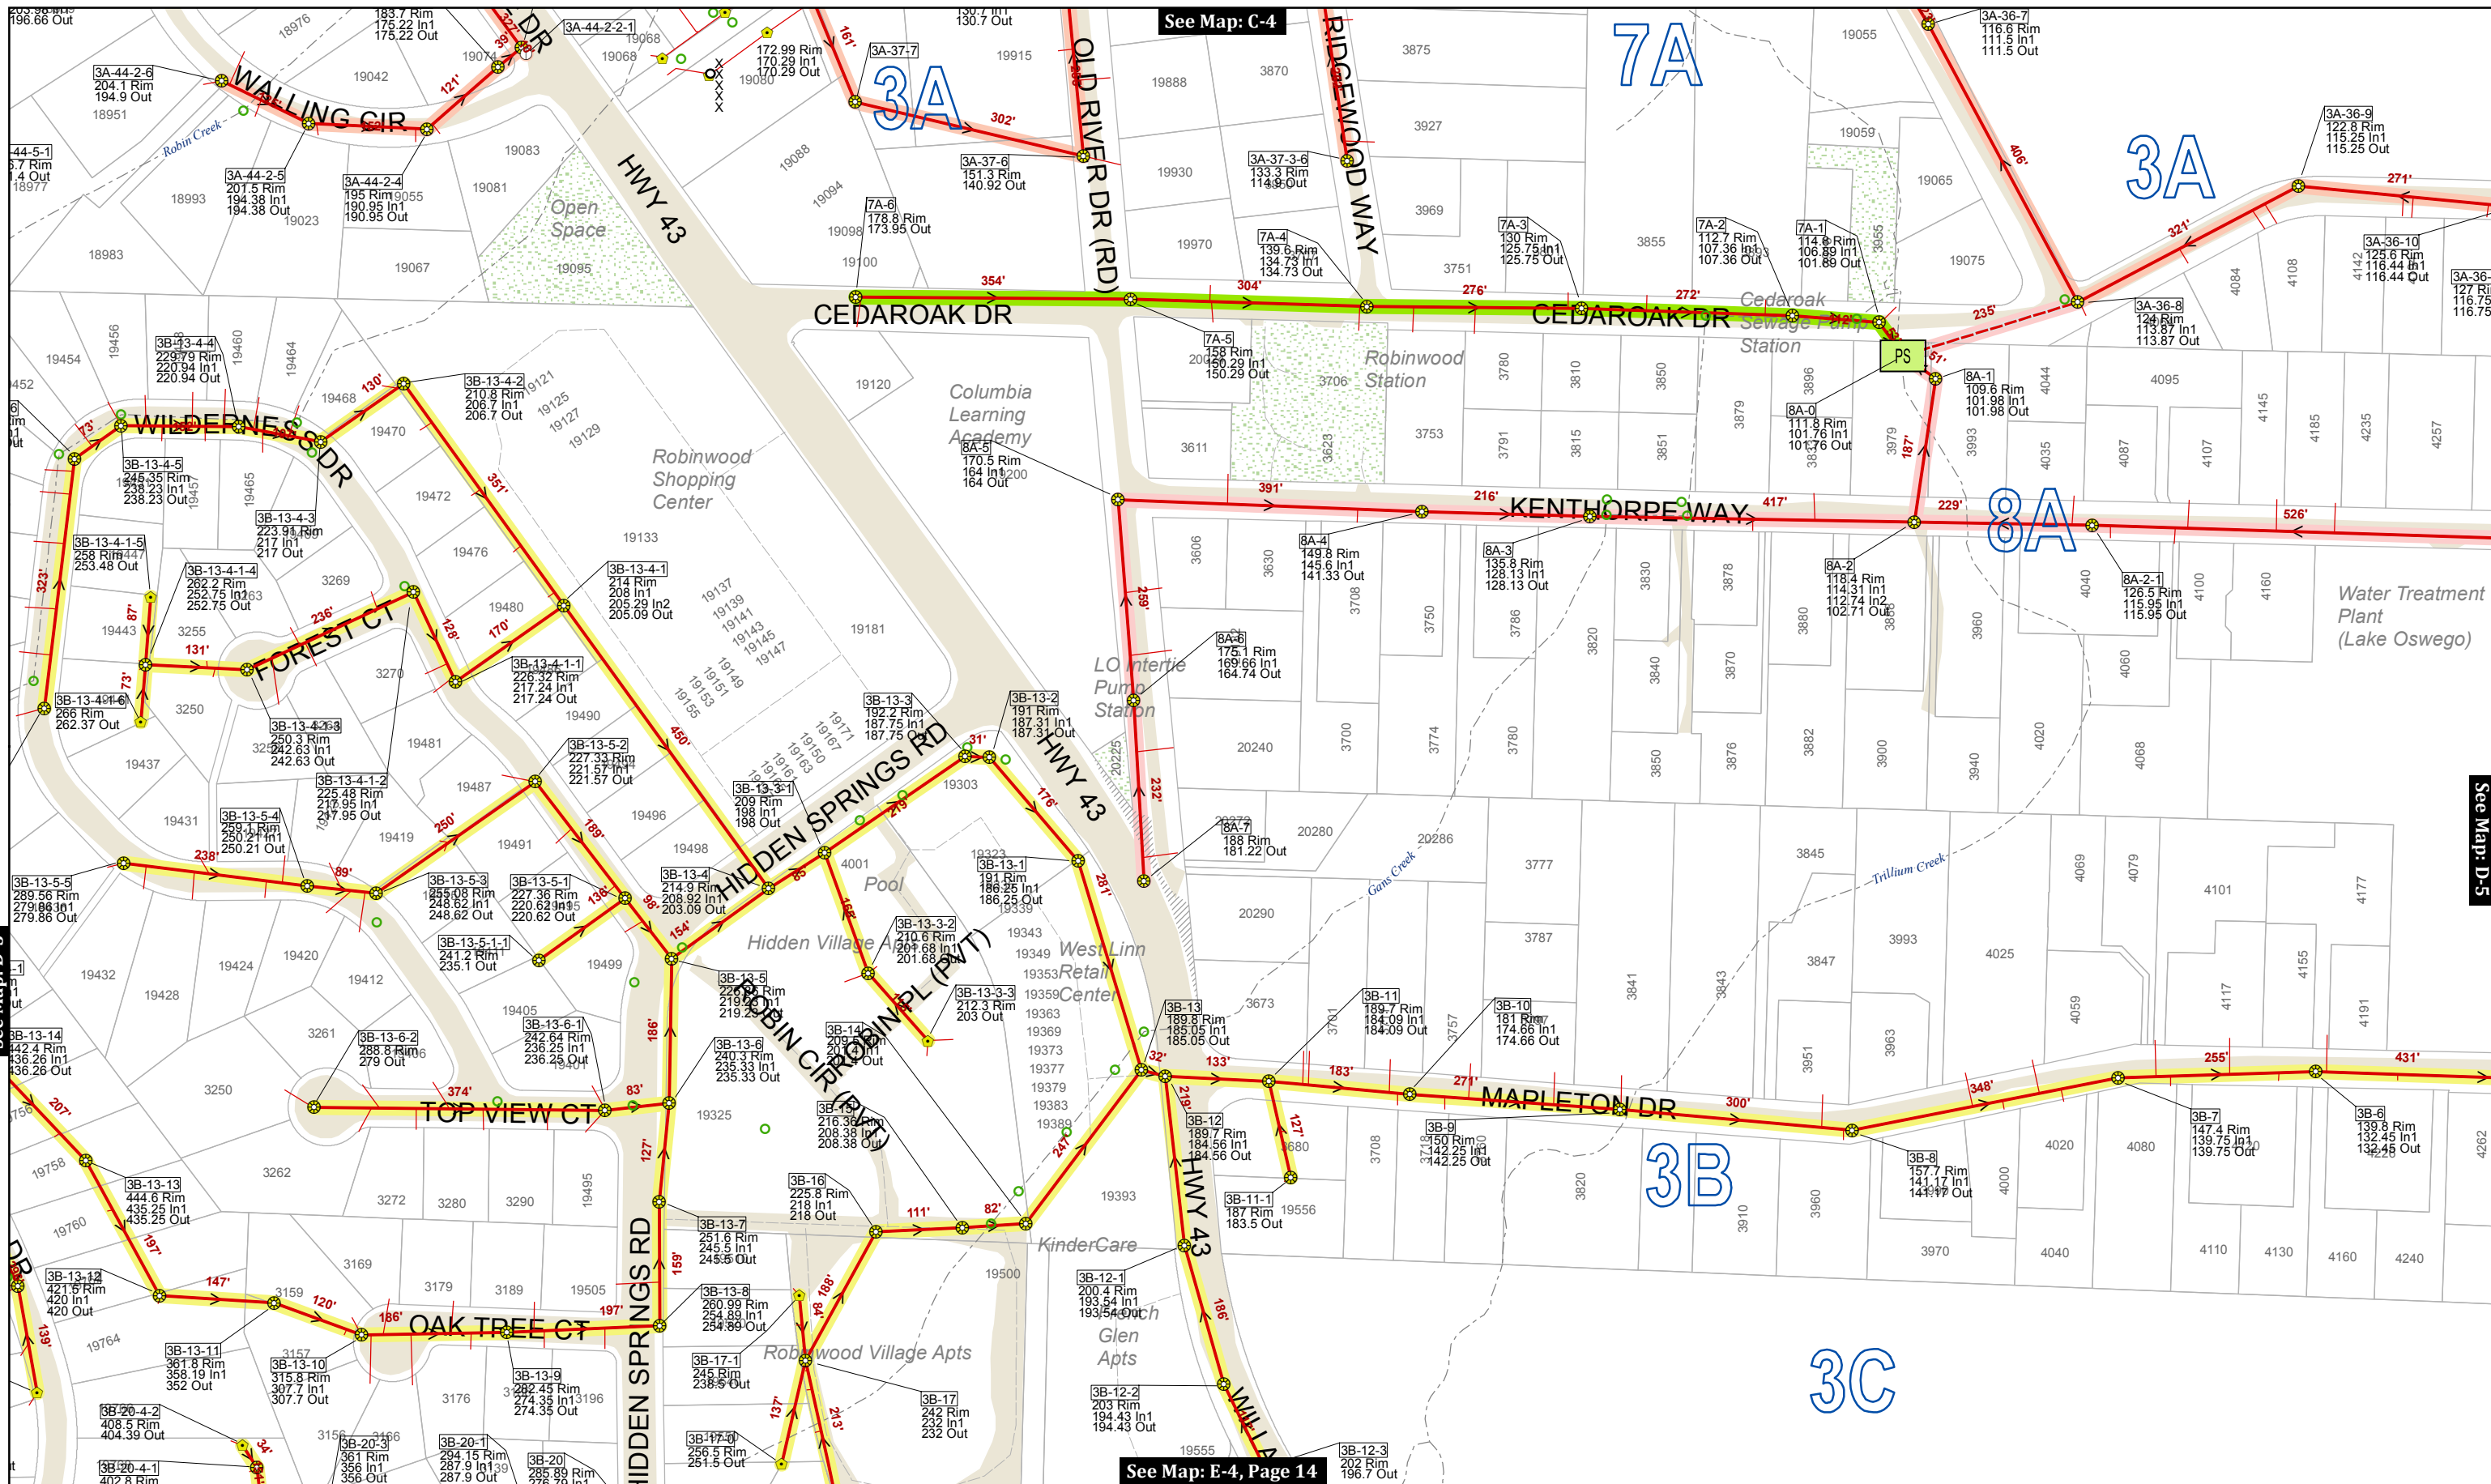

See Map: D-3

See Map: C-4

See Map: D-5

See Map: E-4, Page 14

This product is for informational purposes and may not have been prepared for, or be suitable for legal, engineering, or surveying purposes. Users of this information should review or consult the primary data and information sources to ascertain the usability of the information.


MAP PRODUCED BY WEST LINN GIS
 MARCH 2018
 Map Created: 3/29/2018
 Sewer System Mapping Last Updated: Spring 2017
 GIS Data Coordinate System:
 NAD 1983 HARN StatePlane Oregon North FIPS 3601 Feet Intl
 LOC: G:\PROJECTS\GIS\SEWER_2\SEWER_CLEANING_MAPS\SEWER_CLEANING_MAP_SERIES_201803.MXD | KAH

Map Legend

- Manhole
- Clean Out
- Plugged Pipe End
- Wye
- Sewer Valve
- Sewer Outfall
- Sewer Vault
- Stormwater Manholes
- Pump Station
- Sewer Vault
- Multi-color highlights show various basins by color. See Map Index for a full listing of basins and color key
- Flow Direction
- Sanitary Line
- Private Sanitary Line
- Forced Main
- Forced Main TCSD
- Gravity TCSD
- Sewer Bypass
- Service Lateral (approx.)
- City Limits
- Unimp. ROW
- City-Owned Property

Key Map

0 100 200 Feet

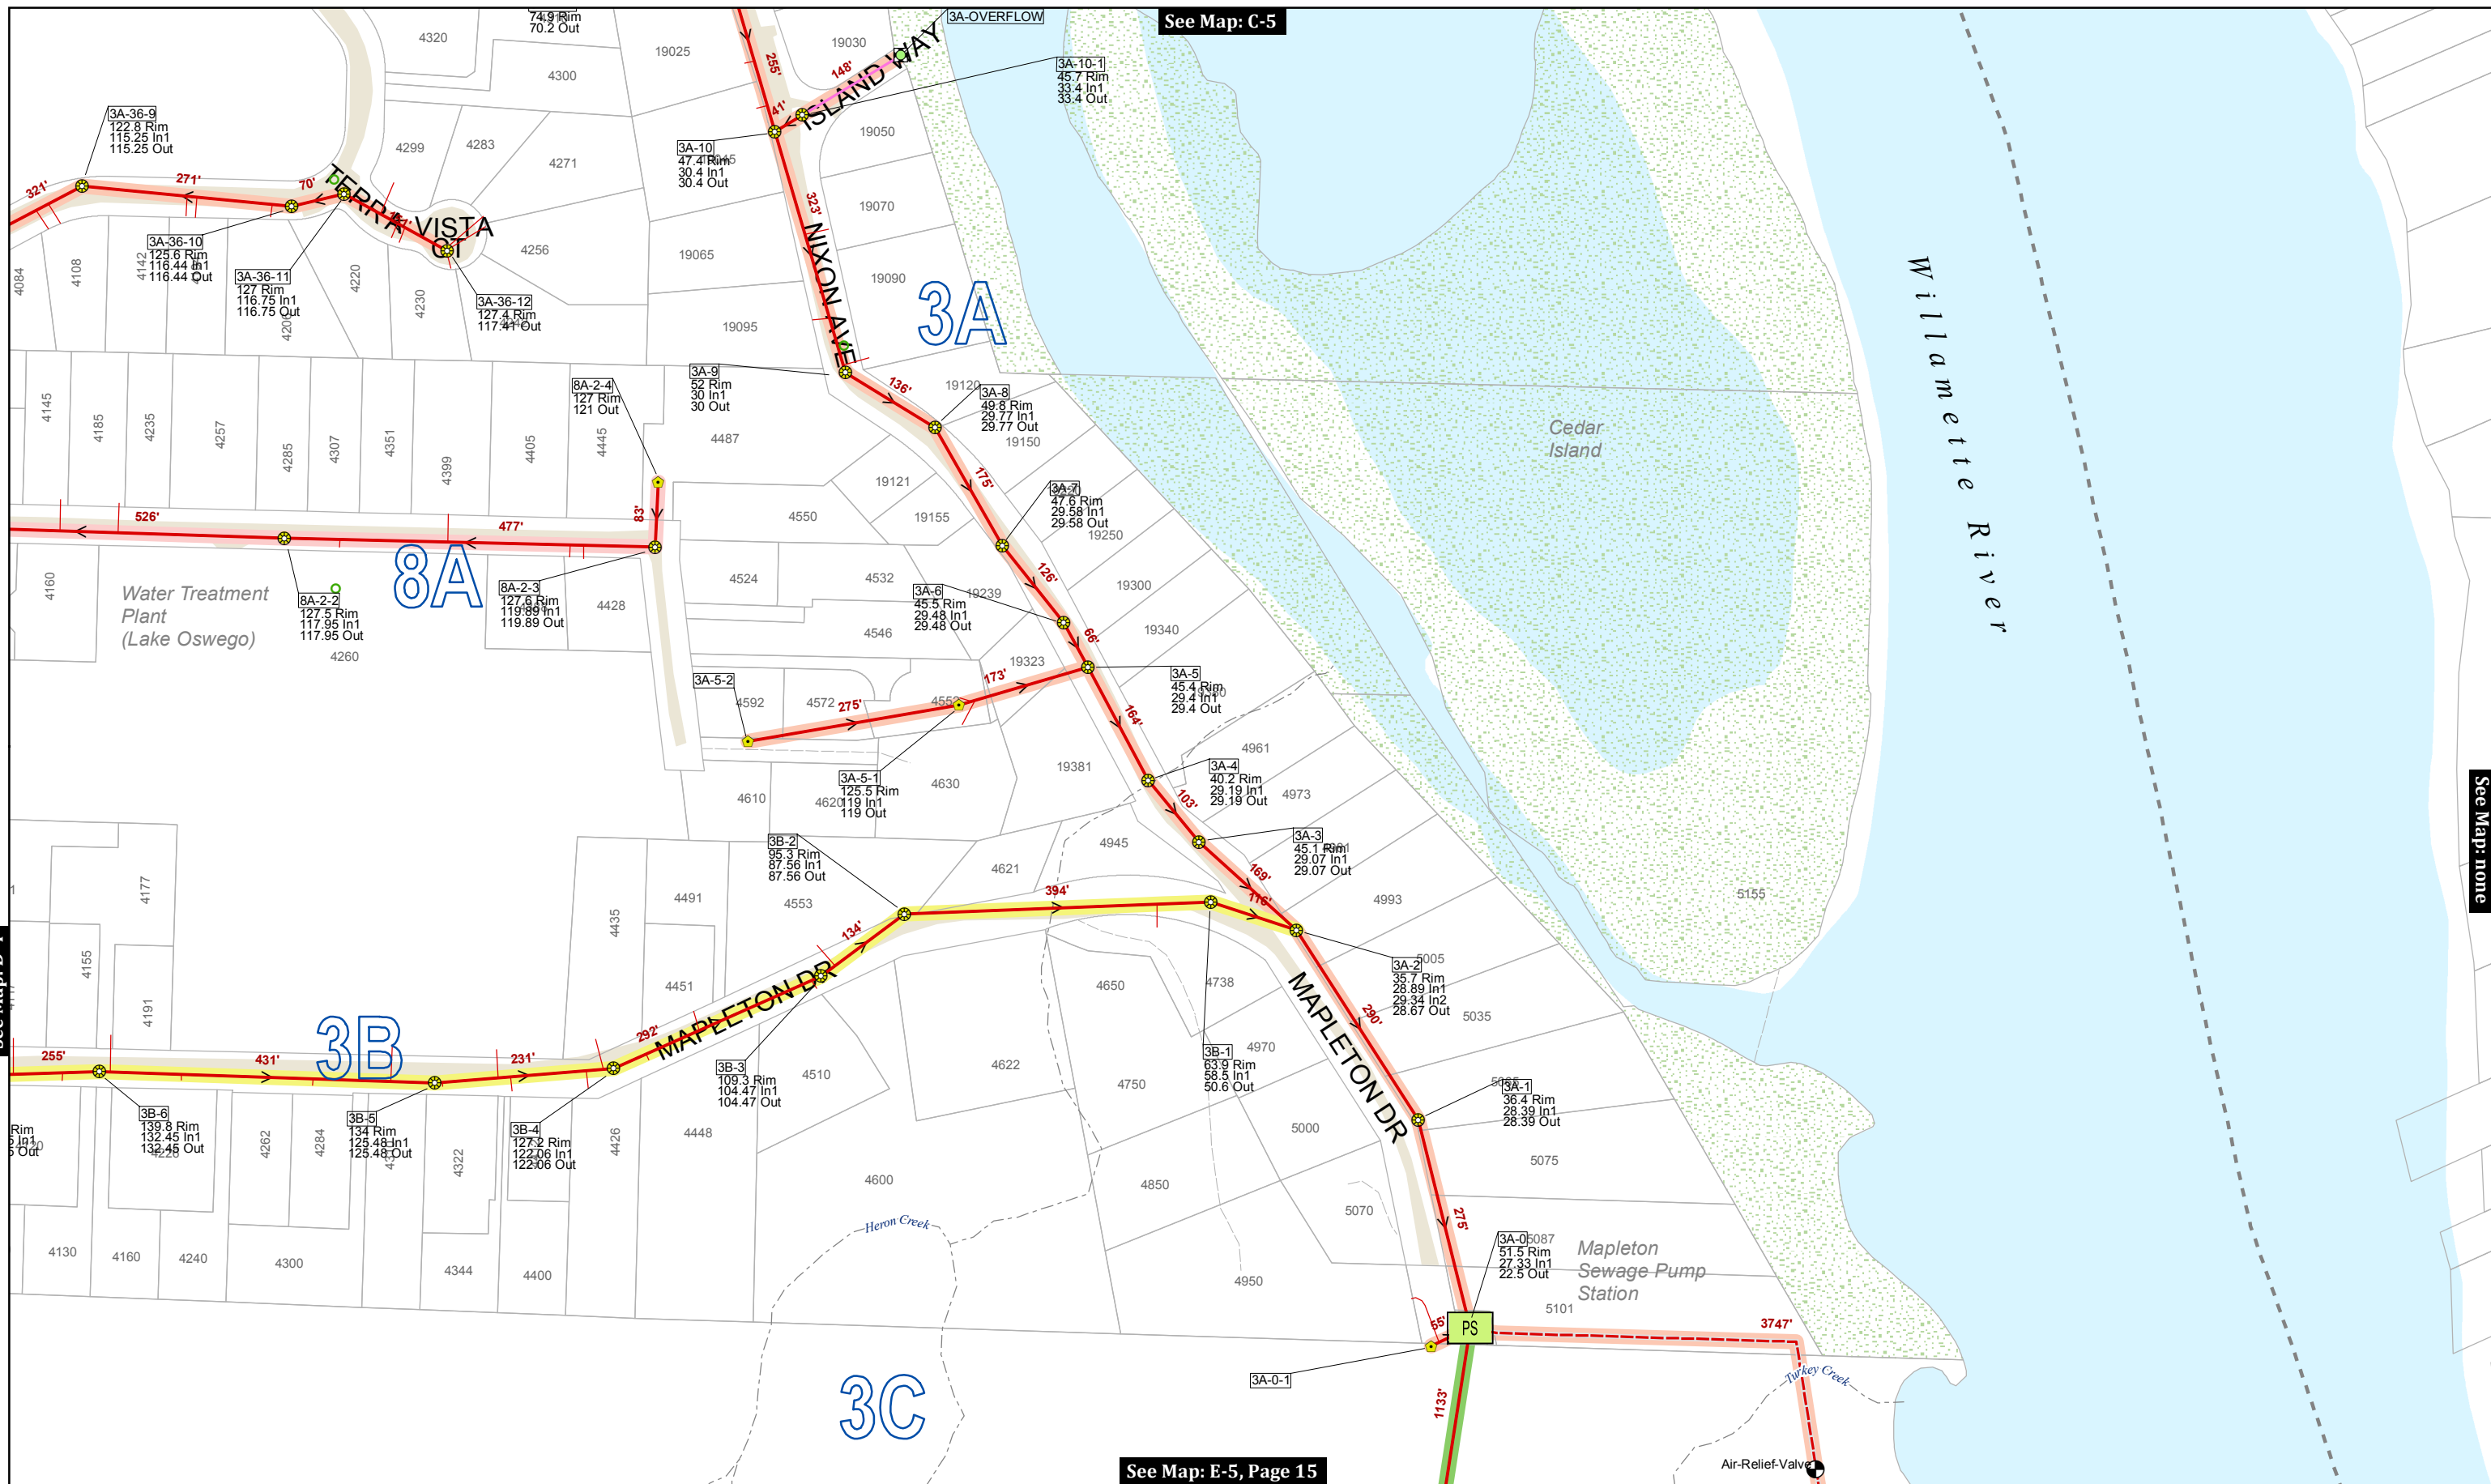

See Map: C-5

See Map: none

See Map: D-4

See Map: E-5, Page 15

This product is for informational purposes and may not have been prepared for, or be suitable for legal, engineering, or surveying purposes. Users of this information should review or consult the primary data and information sources to ascertain the usability of the information.

MAP PRODUCED BY WEST LINN GIS
 MARCH 2018
 Map Created: 3/29/2018
 Sewer System Mapping Last Updated: Spring 2017
 GIS Data Coordinate System:
 NAD 1983 HARN StatePlane Oregon North FIPS 3601 Feet Intl
 LOC: G:\PROJECTS\GIS\SEWER_2\SEWER_CLEANING_MAPS\SEWER_CLEANING_MAP_SERIES_201803.MXD | KAH

Map Legend


- Manhole
 - Clean Out
 - Plugged Pipe End
 - Wye
 - Sewer Valve
 - Sewer Outfall
 - Sewer Vault
 - Pump Station
 - Sanitary Line
 - Private Sanitary Line
 - Forced Main
 - Forced Main TCSD
 - Gravity TCSD
 - Sewer Bypass
 - Service Lateral (approx.)
 - City Limits
 - Unimp. ROW
 - City-Owned Property
- Multi-color highlights show various basins by color. See Map Index for a full listing of basins and color key
- > Flow Direction

Key Map

0 100 200 Feet

CITY OF WEST LINN
Sanitary Sewer System

MAP NO.
D-5
 Page 15 of 72

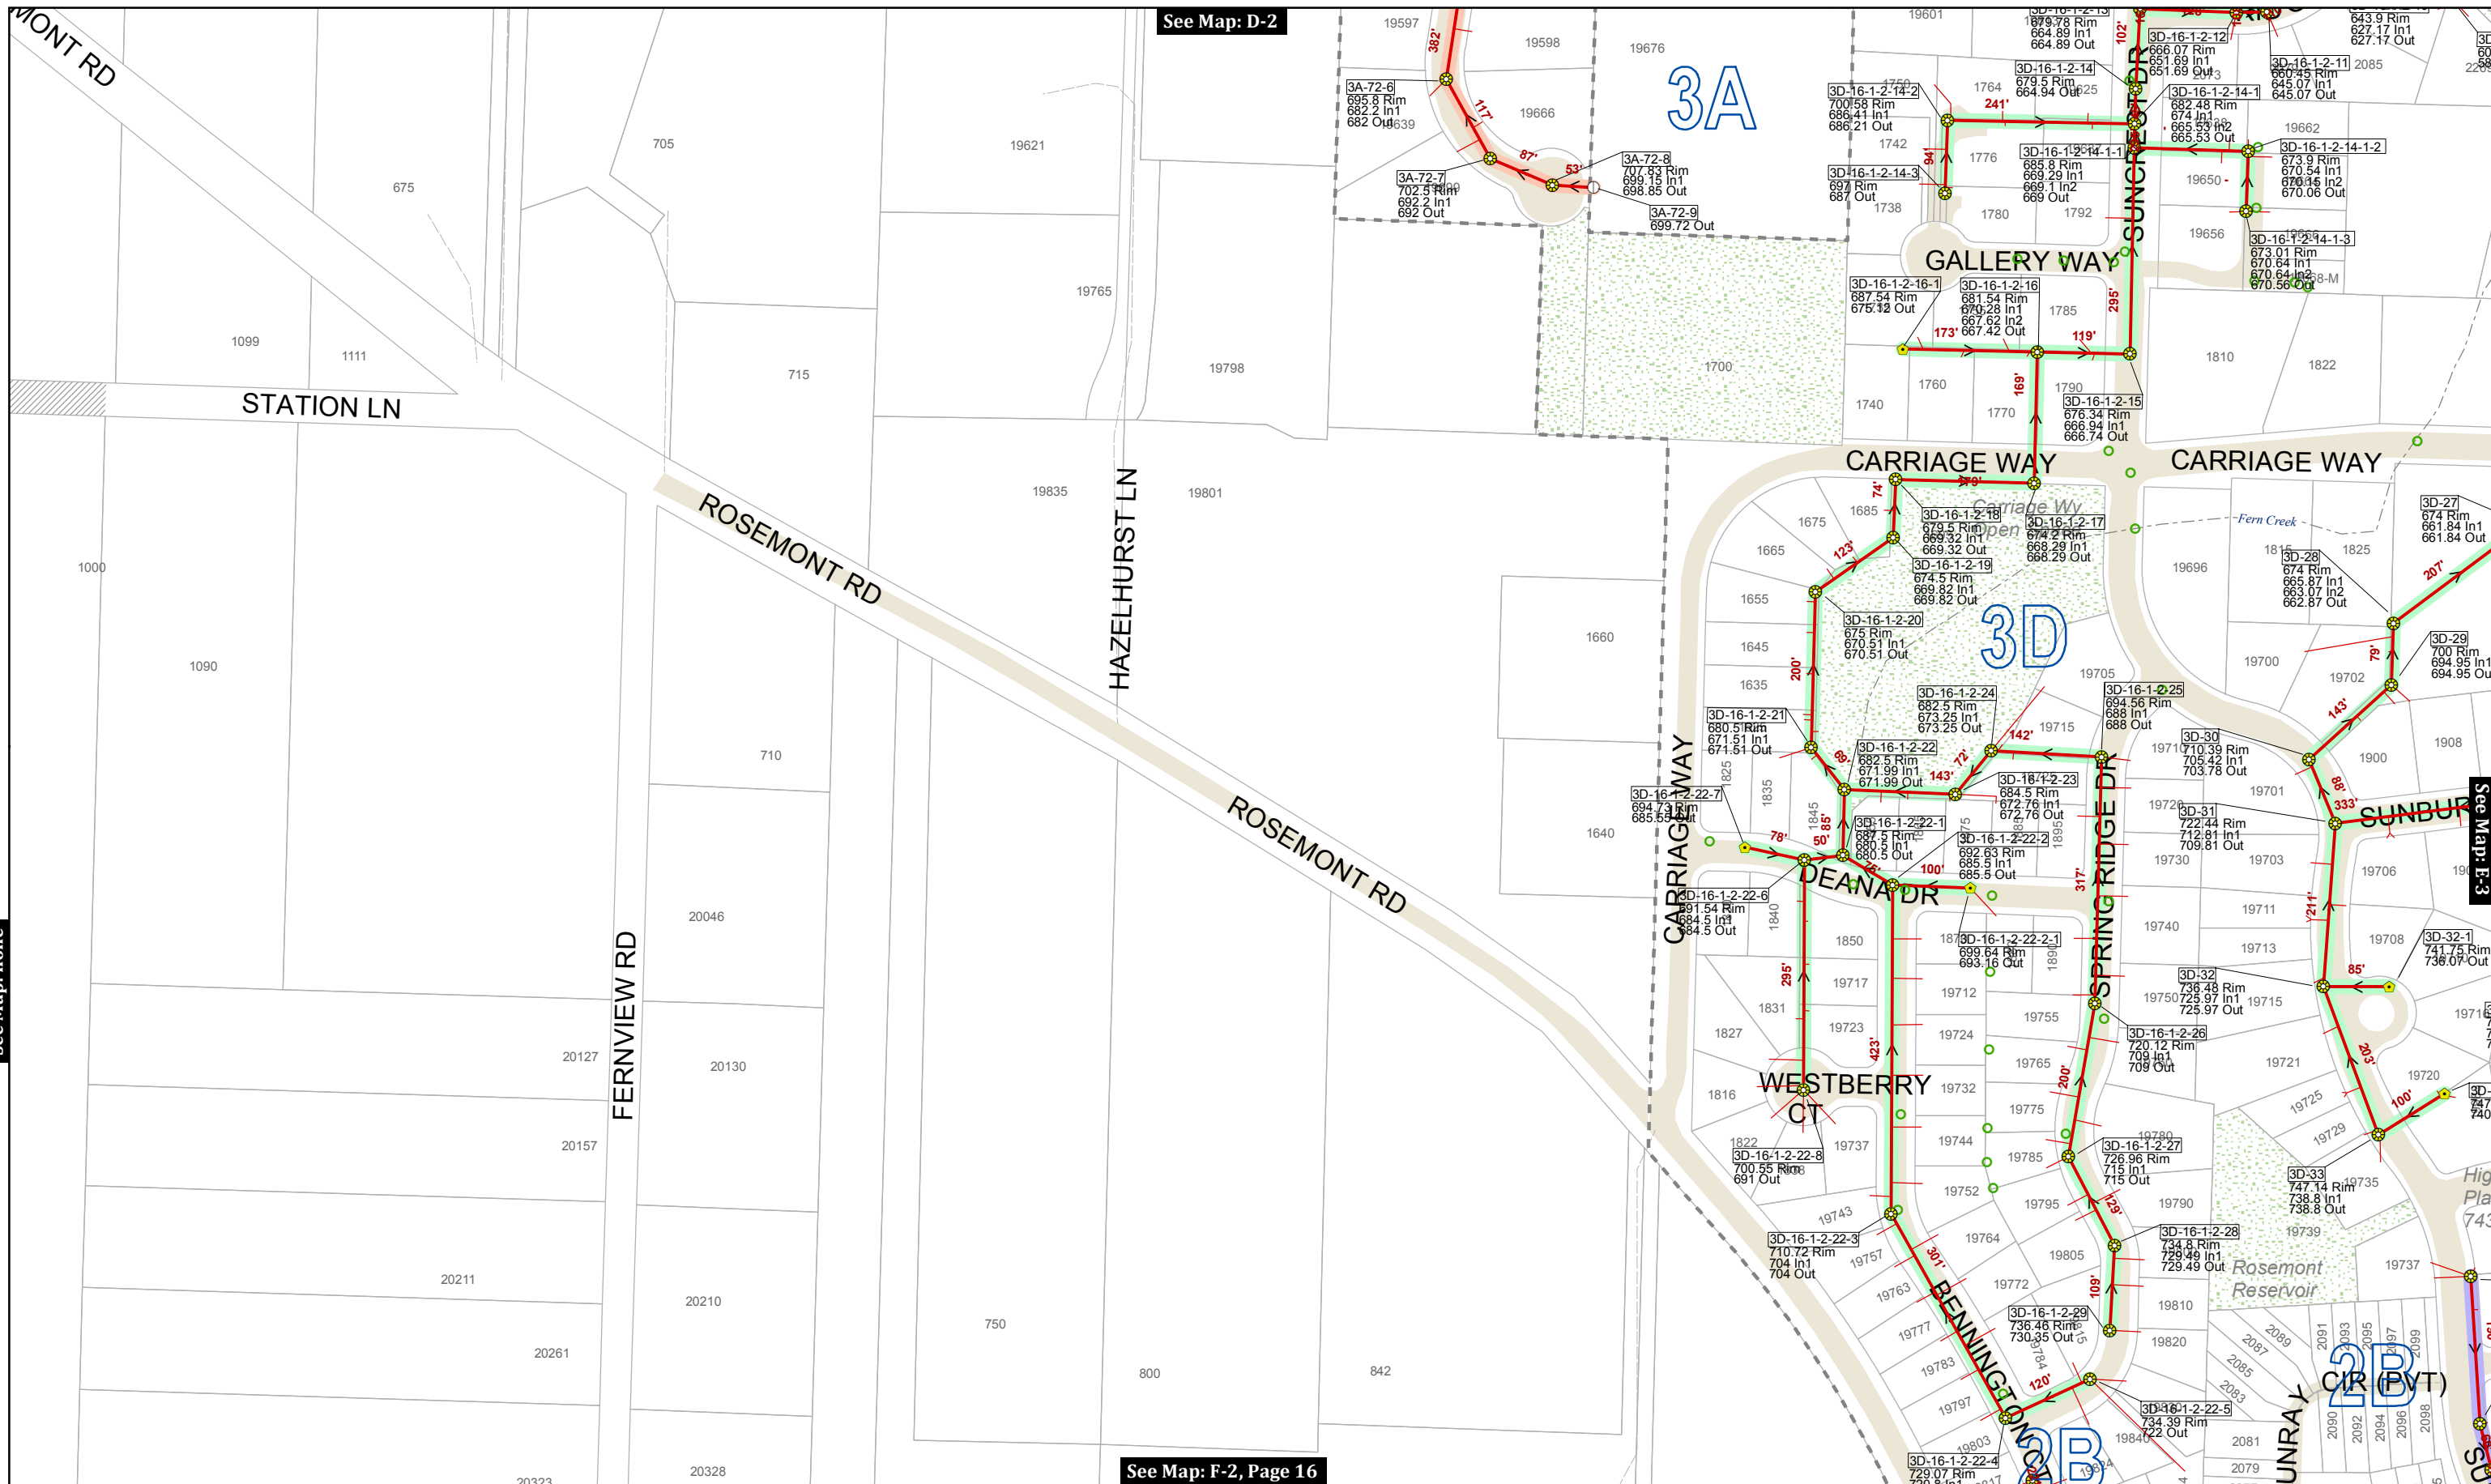

See Map: D-2

See Map: F-2, Page 16

See Map: I-06

See Map: E-3

This product is for informational purposes and may not have been prepared for, or be suitable for legal, engineering, or surveying purposes. Users of this information should review or consult the primary data and information sources to ascertain the usability of the information.

MAP PRODUCED BY WEST LINN GIS
 MARCH 2018
 Map Created: 3/29/2018
 Sewer System Mapping Last Updated: Spring 2017
 GIS Data Coordinate System:
 NAD 1983 HARN StatePlane Oregon North FIPS 3601 Feet Intl
 LOC: G:\PROJECTS\GIS\SEWER_2\SEWER_CLEANING_MAPS\SEWER_CLEANING_MAP_SERIES_201803.MXD | KAH

Map Legend

- Manhole
- Clean Out
- Plugged Pipe End
- Wye
- Sewer Valve
- Sewer Outfall
- Pump Station
- Sewer Vault

- Stormwater Manholes
- PS Pump Station
- V Sewer Vault
- Flow Direction
- Sanitary Line
- Private Sanitary Line
- Forced Main

- Service Lateral (approx.)
- City Limits
- City-Owned Property
- Forced Main TCSD
- Gravity TCSD
- Sewer Bypass

Multi-color highlights show various basins by color. See Map Index for a full listing of basins and color key


Key Map

0 100 200 Feet

Unimp. ROW

CITY OF WEST LINN
Sanitary Sewer System

MAP NO.
E-2

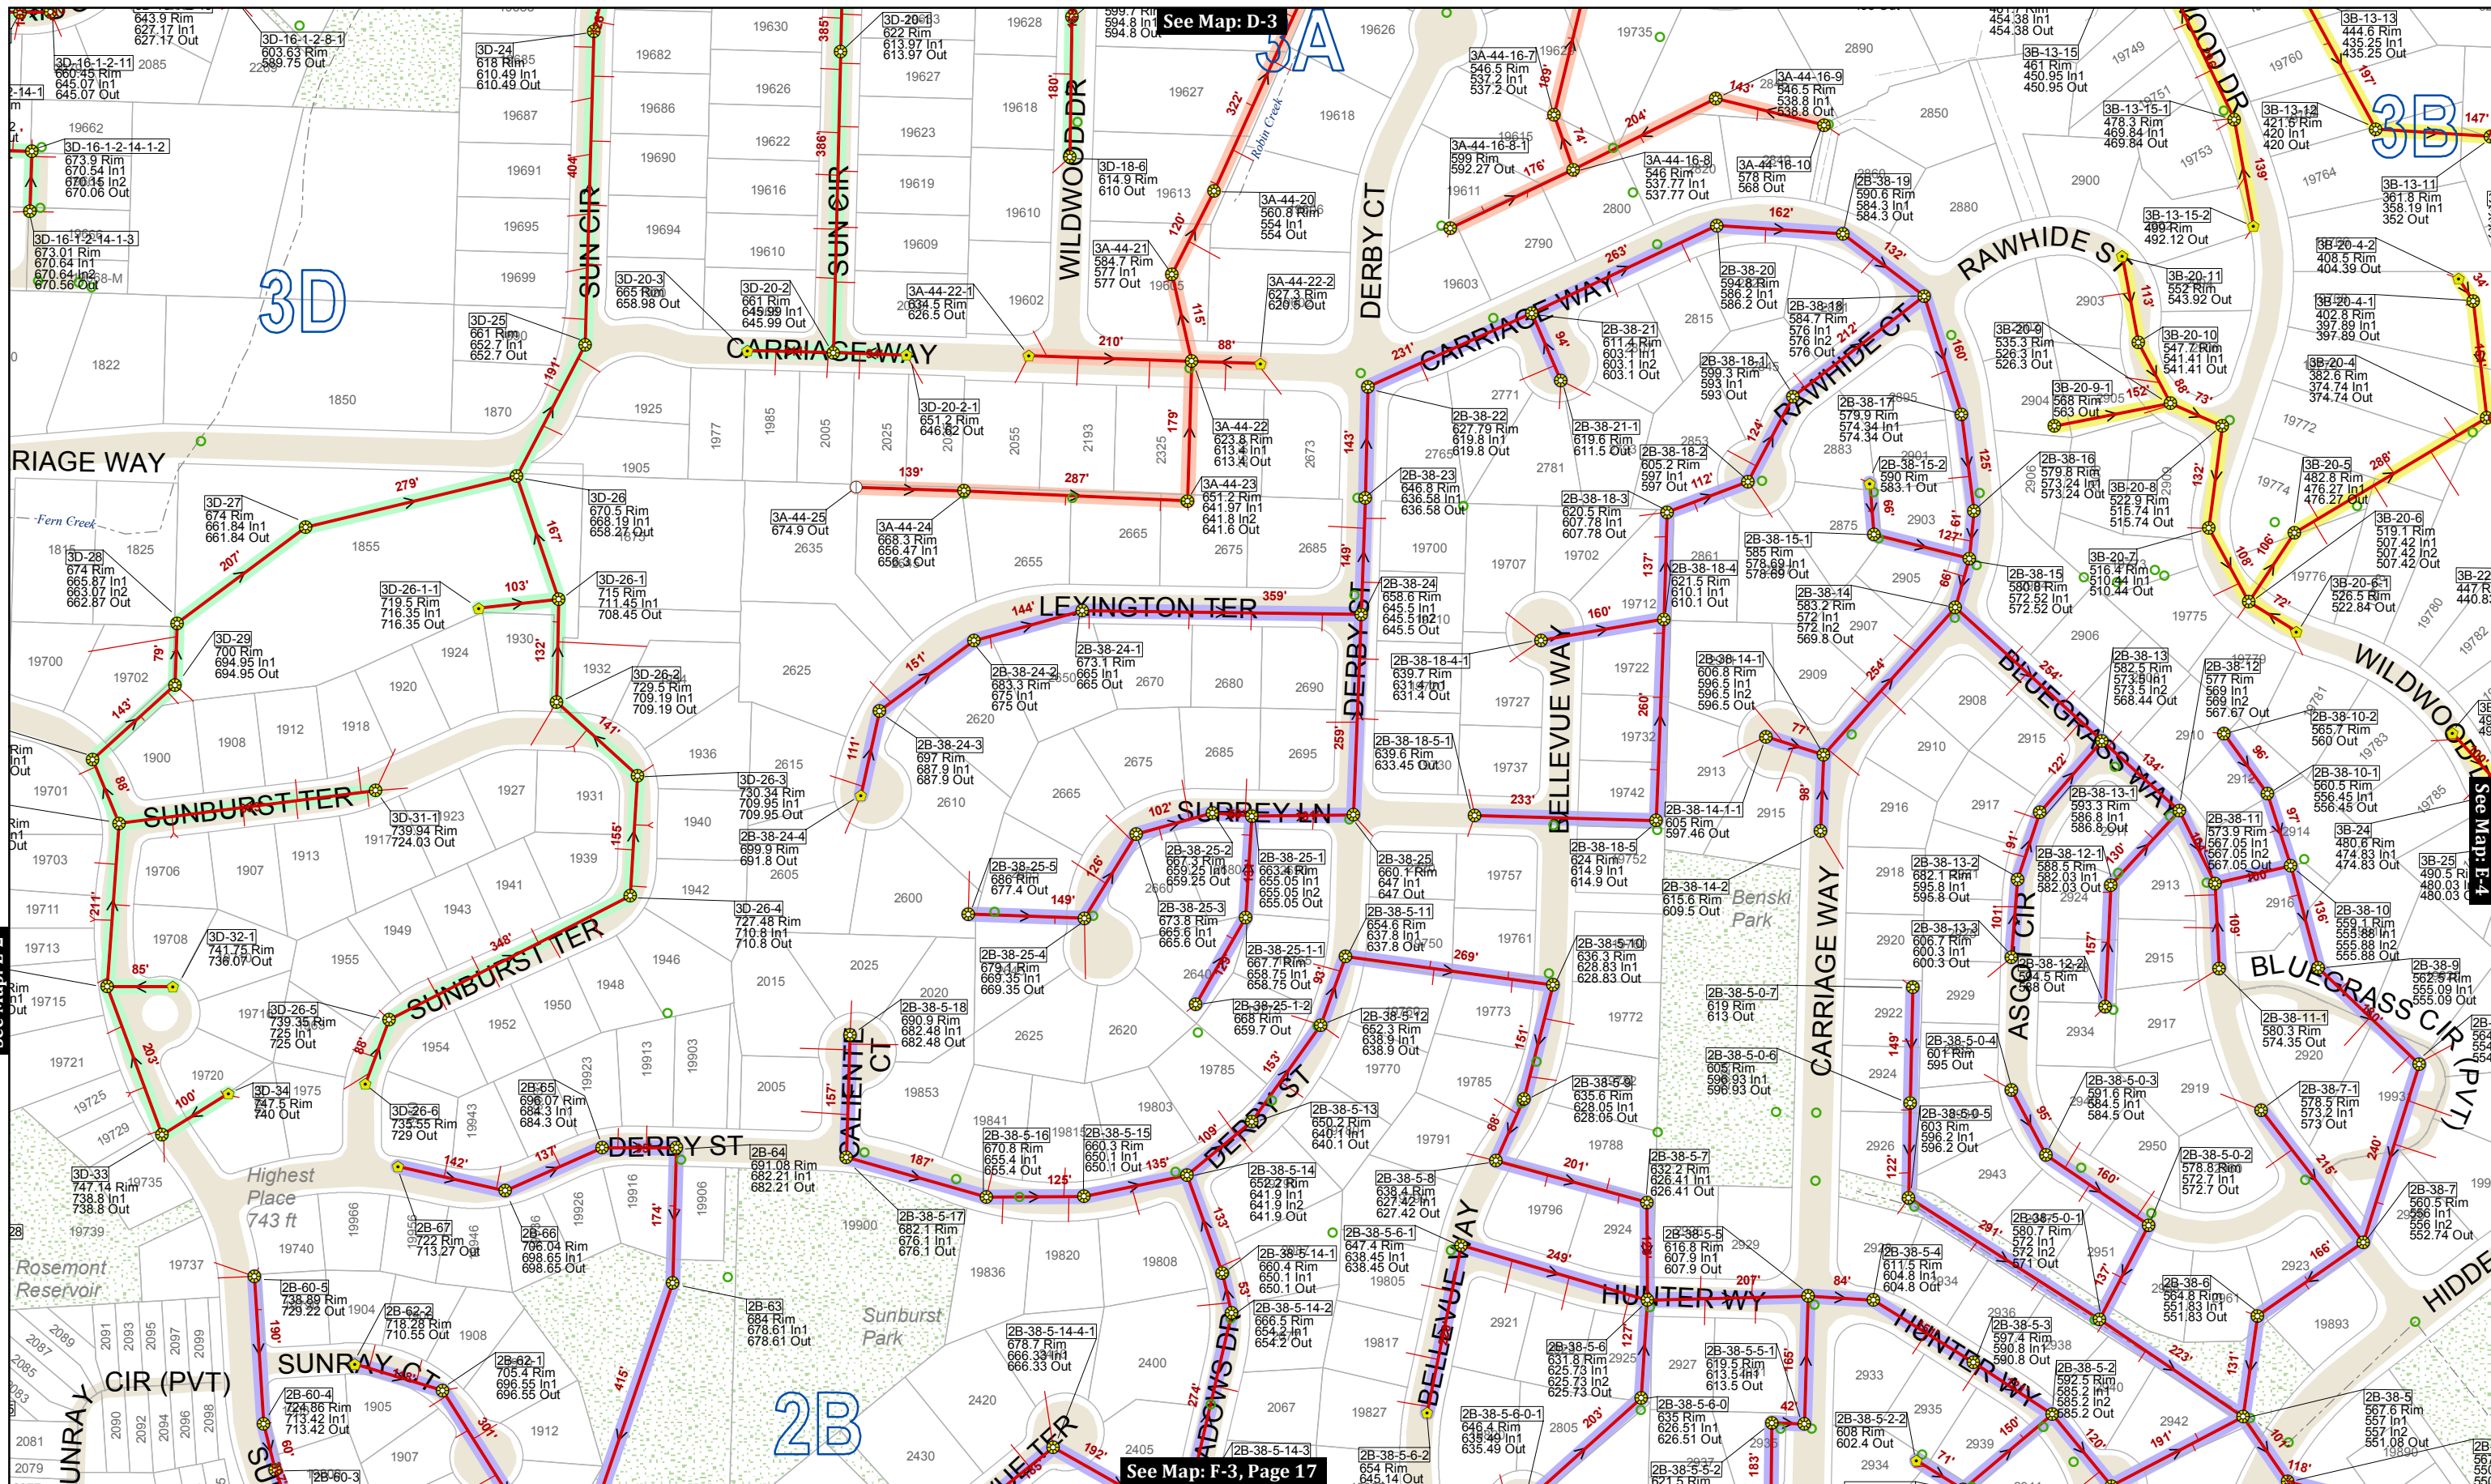

See Map: E-2

See Map: D-3

See Map: E-4

See Map: F-3, Page 17

This product is for informational purposes and may not have been prepared for, or be suitable for legal, engineering, or surveying purposes. Users of this information should review or consult the primary data and information sources to ascertain the usability of the information.

MAP PRODUCED BY WEST LINN GIS
 MARCH 2018
 Map Created: 3/29/2018
 Sewer System Mapping Last Updated: Spring 2017
 GIS Data Coordinate System:
 NAD 1983 HARN StatePlane Oregon North FIPS 3601 Feet Intl
 LOC: G:\PROJECTS\GIS\SEWER_2\SEWER_CLEANING_MAPS\SEWER_CLEANING_MAP_SERIES_201803.MXD | KAH


Map Legend

- Manhole
- Clean Out
- Plugged Pipe End
- Wye
- Sewer Valve
- Sewer Outfall
- Pump Station
- Sewer Vault
- Multi-color highlights show various basins by color. See Map Index for a full listing of basins and color key
- Flow Direction
- Sanitary Line
- Private Sanitary Line
- Forced Main
- Forced Main TCSD
- Gravity TCSD
- Sewer Bypass
- Service Lateral (approx.)
- City Limits
- City-Owned Property
- Unimp. ROW

Key Map

0 100 200 Feet

CITY OF WEST LINN
Sanitary Sewer System
 MAP NO. **E-3**
 Page 17 of 72

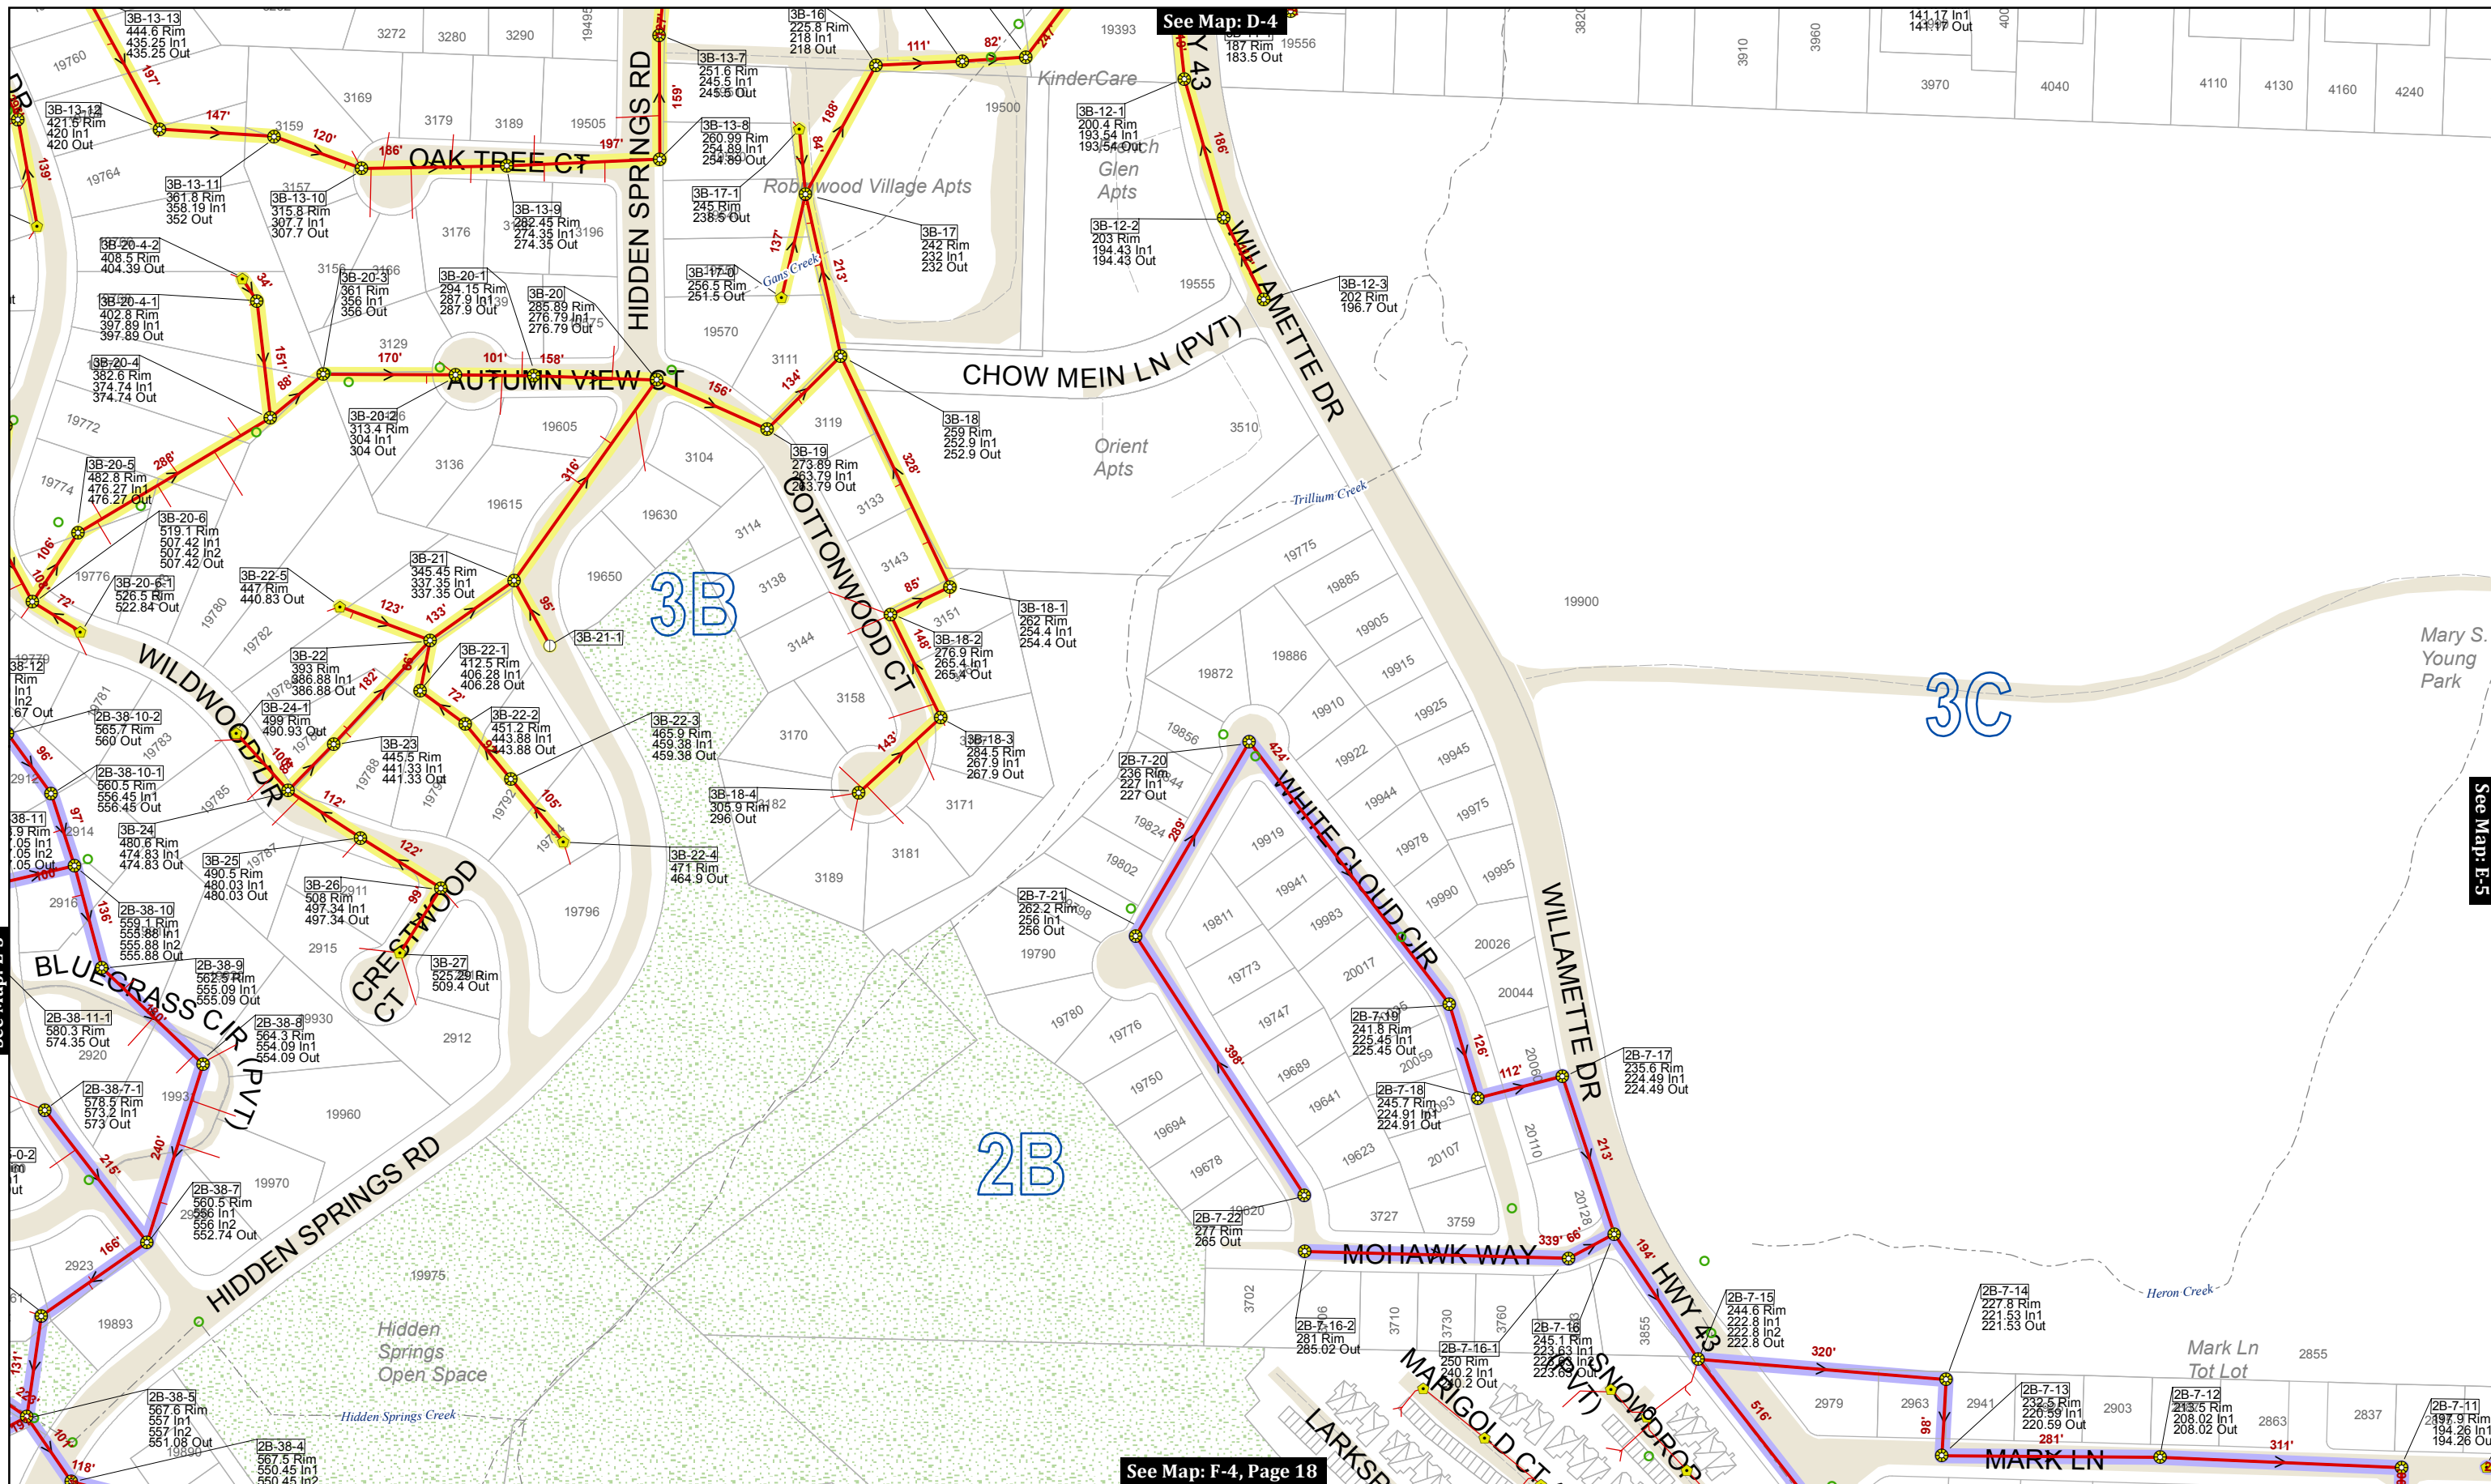

See Map: D-4

See Map: E-5

See Map: F-4, Page 18


This product is for informational purposes and may not have been prepared for, or be suitable for legal, engineering, or surveying purposes. Users of this information should review or consult the primary data and information sources to ascertain the usability of the information.

MAP PRODUCED BY WEST LINN GIS
 MARCH 2018
 Map Created: 3/29/2018
 Sewer System Mapping Last Updated: Spring 2017
 GIS Data Coordinate System:
 NAD 1983 HARN StatePlane Oregon North FIPS 3601 Feet Intl
 LOC: G:\PROJECTS\GIS\SEWER_2\SEWER_CLEANING_MAPS\SEWER_CLEANING_MAP_SERIES_201803.MXD | KAH

Map Legend

- Manhole
- Clean Out
- Plugged Pipe End
- Wye
- Sewer Valve
- Sewer Outfall
- Sewer Vault
- Pump Station
- Sewer Vault
- Multi-color highlights show various basins by color. See Map Index for a full listing of basins and color key
- Flow Direction
- Sanitary Line
- Private Sanitary Line
- Forced Main
- Forced Main TCSD
- Gravity TCSD
- Sewer Bypass
- City Limits
- Unimp. ROW
- City-Owned Property
- Service Lateral (approx.)
- City Limits
- Unimp. ROW



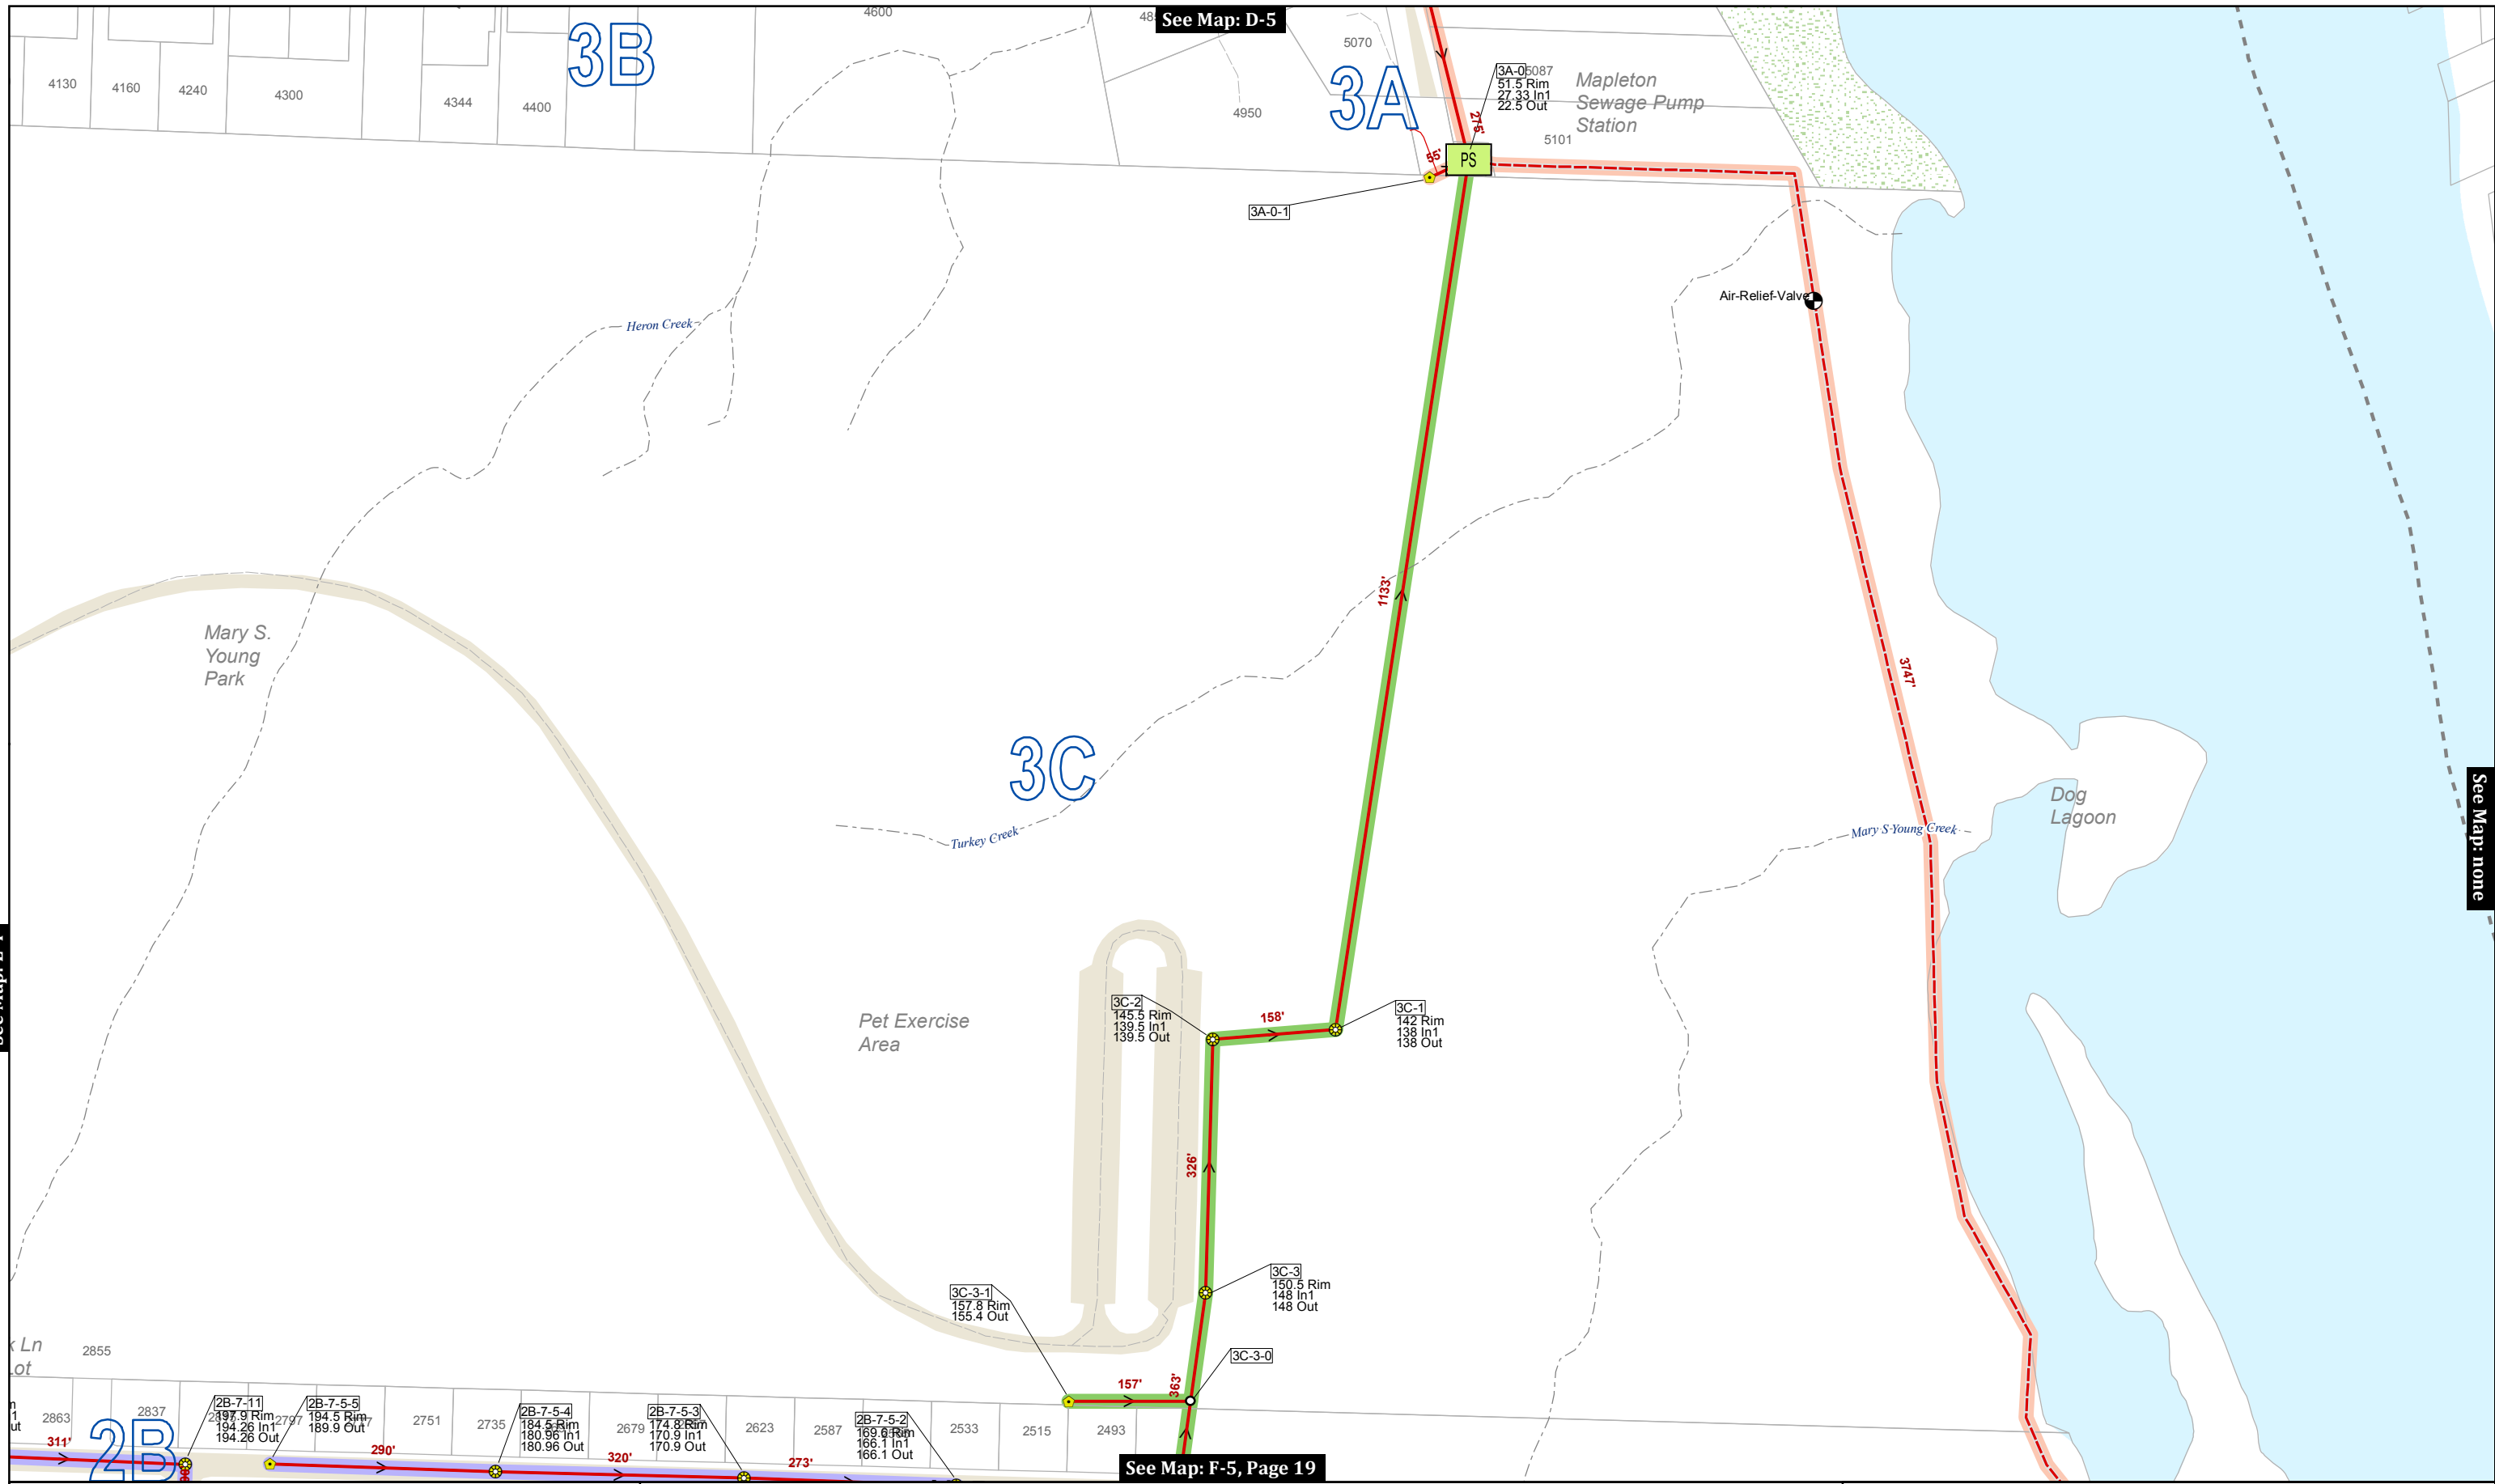

See Map: E-4

See Map: none

See Map: F-5, Page 19

This product is for informational purposes and may not have been prepared for, or be suitable for legal, engineering, or surveying purposes. Users of this information should review or consult the primary data and information sources to ascertain the usability of the information.

MAP PRODUCED BY WEST LINN GIS
 MARCH 2018
 Map Created: 3/29/2018
 Sewer System Mapping Last Updated: Spring 2017
 GIS Data Coordinate System:
 NAD 1983 HARN StatePlane Oregon North FIPS 3601 Feet Intl
 LOC: G:\PROJECTS\GIS\SEWER_2\SEWER_CLEANING_MAPS\SEWER_CLEANING_MAP_SERIES_201803.MXD | KAH

Map Legend

- Manhole
- Clean Out
- Plugged Pipe End
- Wye
- Sewer Valve
- Sewer Outfall
- Pump Station
- Sewer Vault
- Stormwater Manholes
- Flow Direction
- Sanitary Line
- Private Sanitary Line
- Forced Main
- Forced Main TCSD
- Gravity TCSD
- Sewer Bypass
- Service Lateral (approx.)
- Unimp. ROW
- City Limits
- City-Owned Property


Key Map

0 100 200 Feet

See Map: E-2

See Map: none

See Map: none, Page 20

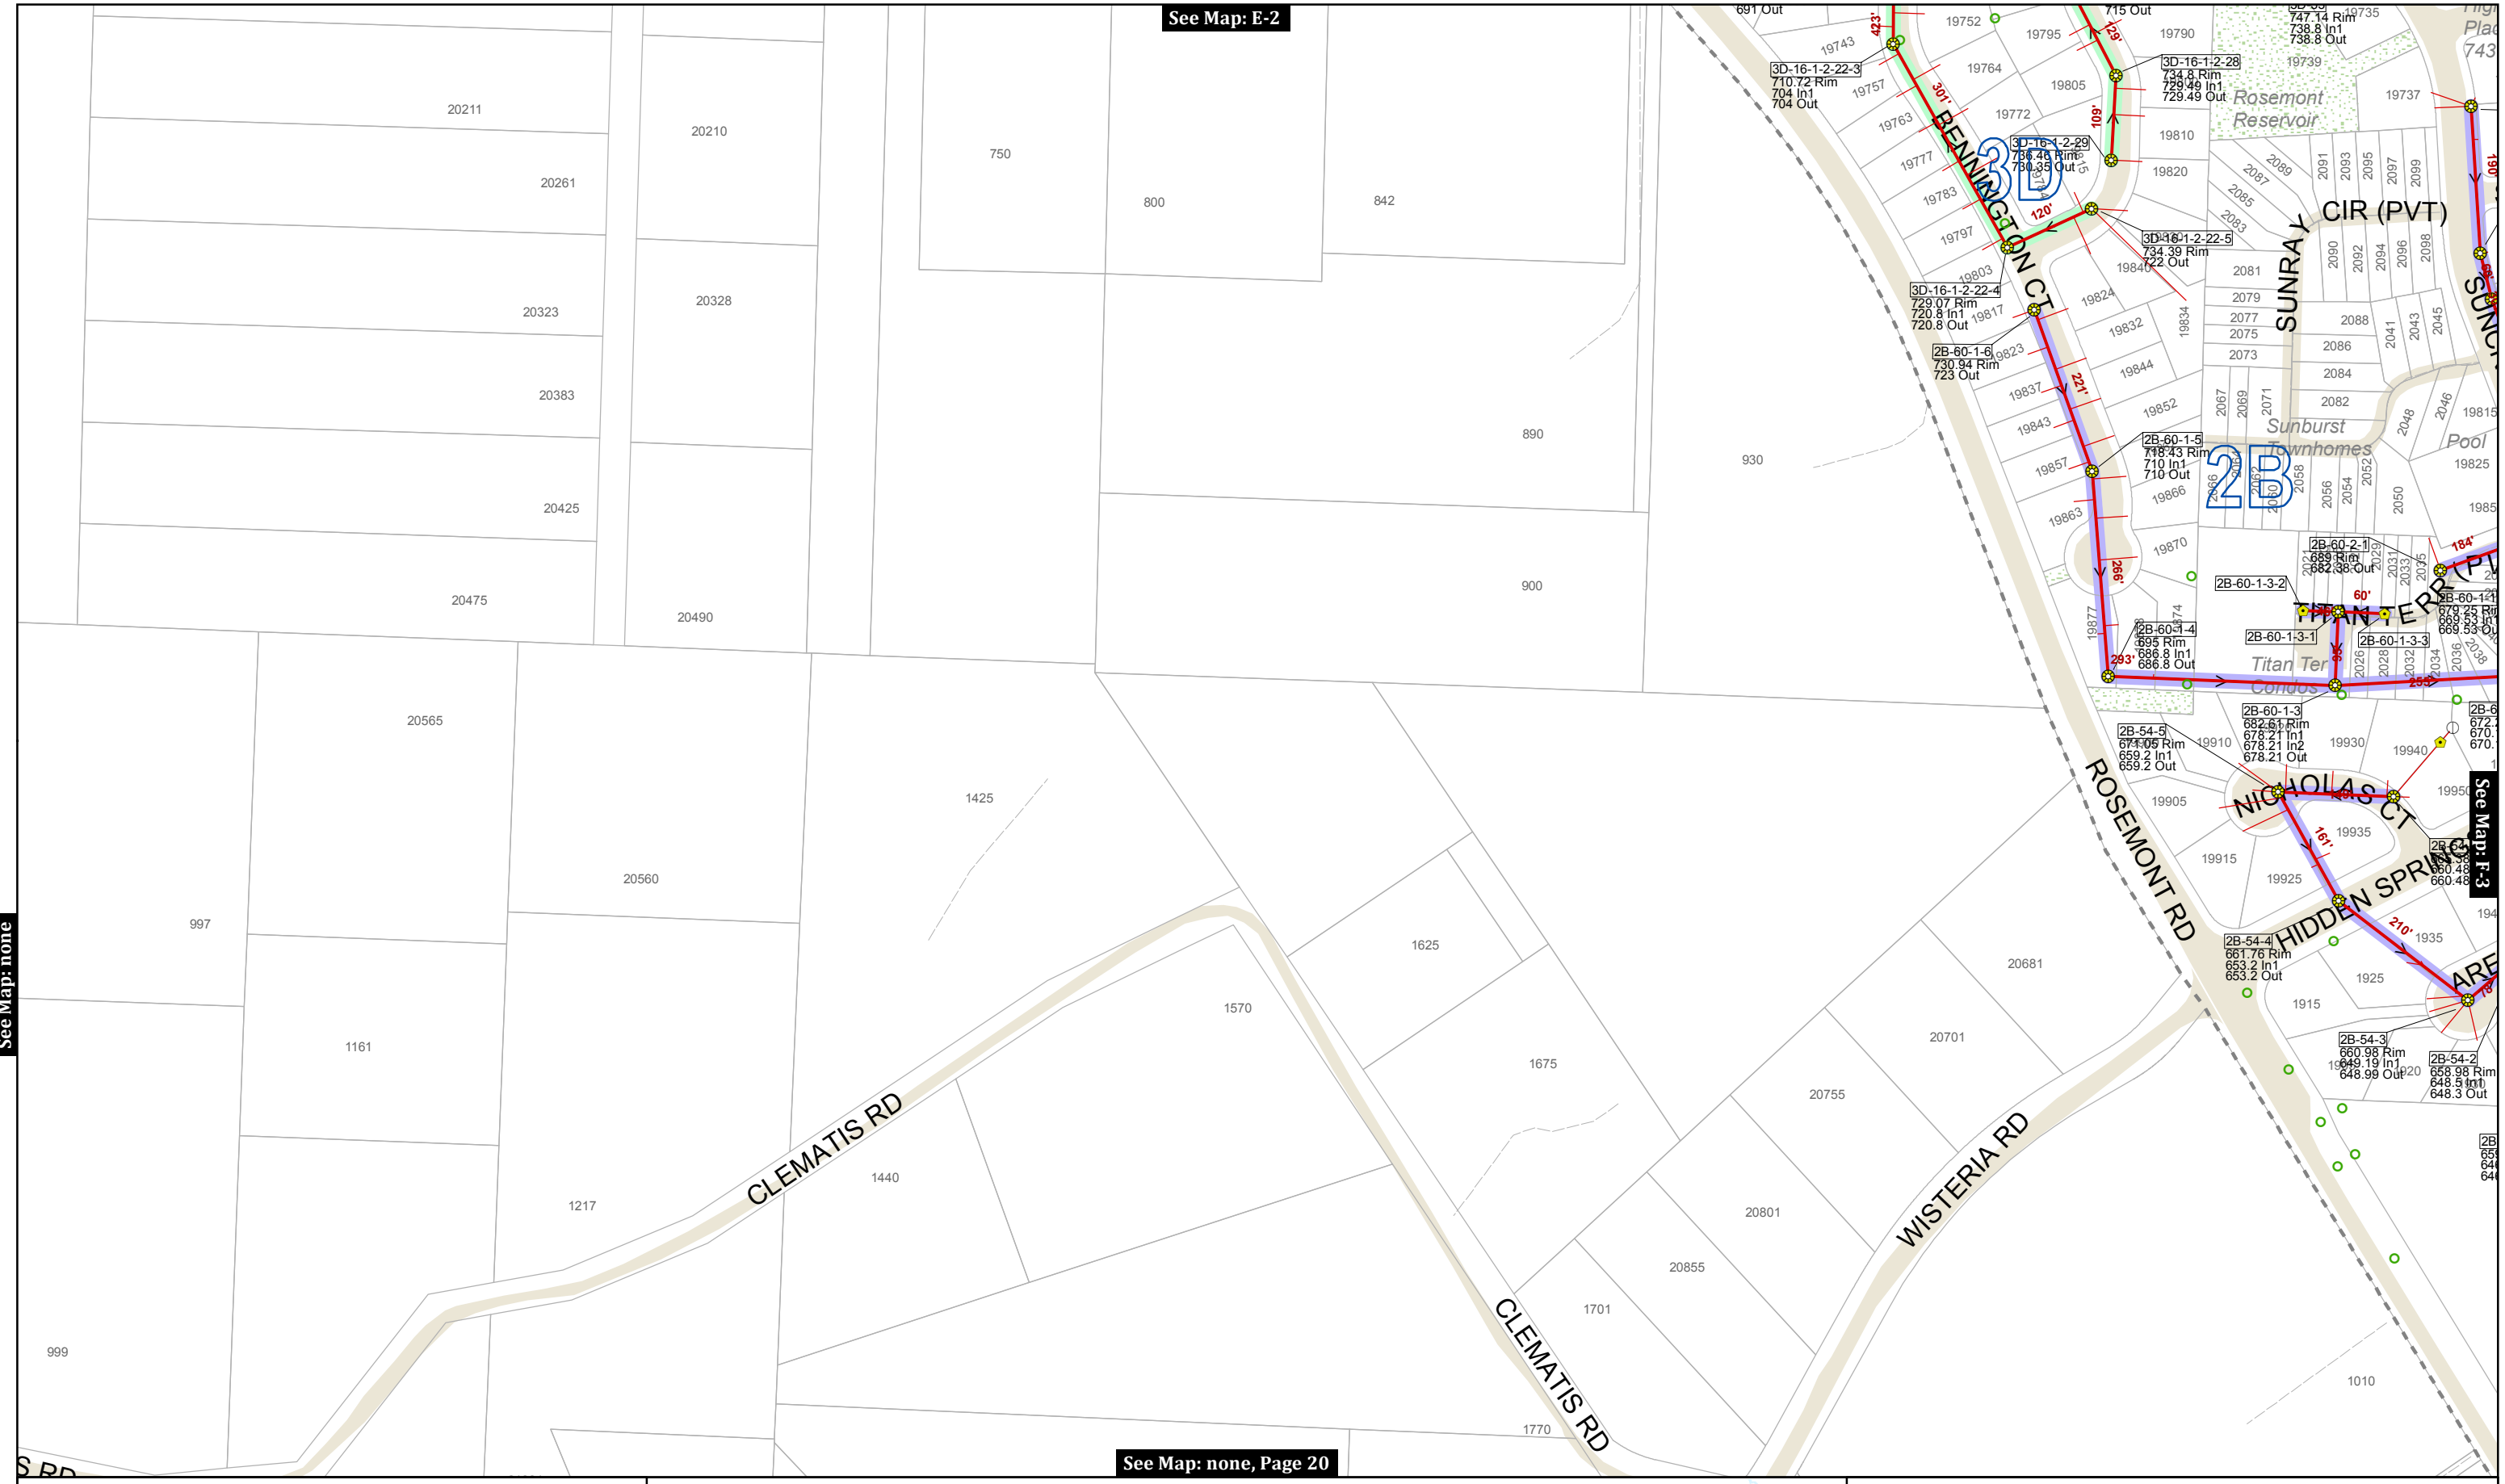

This product is for informational purposes and may not have been prepared for, or be suitable for legal, engineering, or surveying purposes. Users of this information should review or consult the primary data and information sources to ascertain the usability of the information.

MAP PRODUCED BY WEST LINN GIS
 MARCH 2018
 Map Created: 3/29/2018
 Sewer System Mapping Last Updated: Spring 2017
 GIS Data Coordinate System:
 NAD 1983 HARN StatePlane Oregon North FIPS 3601 Feet Intl
 LOC: G:\PROJECTS\GIS\SEWER_2\SEWER_CLEANING_MAPS\SEWER_CLEANING_MAP_SERIES_201803.MXD | KAH


Map Legend

Manhole	Wye	Pump Station	Stormwater Manholes	Flow Direction	Forced Main TCSD	Service Lateral (approx.)
Clean Out	Sewer Valve	Sewer Vault	Sanitary Line	Private Sanitary Line	Gravity TCSD	Unimp. ROW
Plugged Pipe End	Sewer Outfall	Forced Main	City Limits	Sewer Bypass	City-Owned Property	Key Map

Scale: 0 100 200 Feet

MAP NO. F-2

CITY OF WEST LINN
Sanitary Sewer System
 MAP NO. F-2
 Page 20 of 72

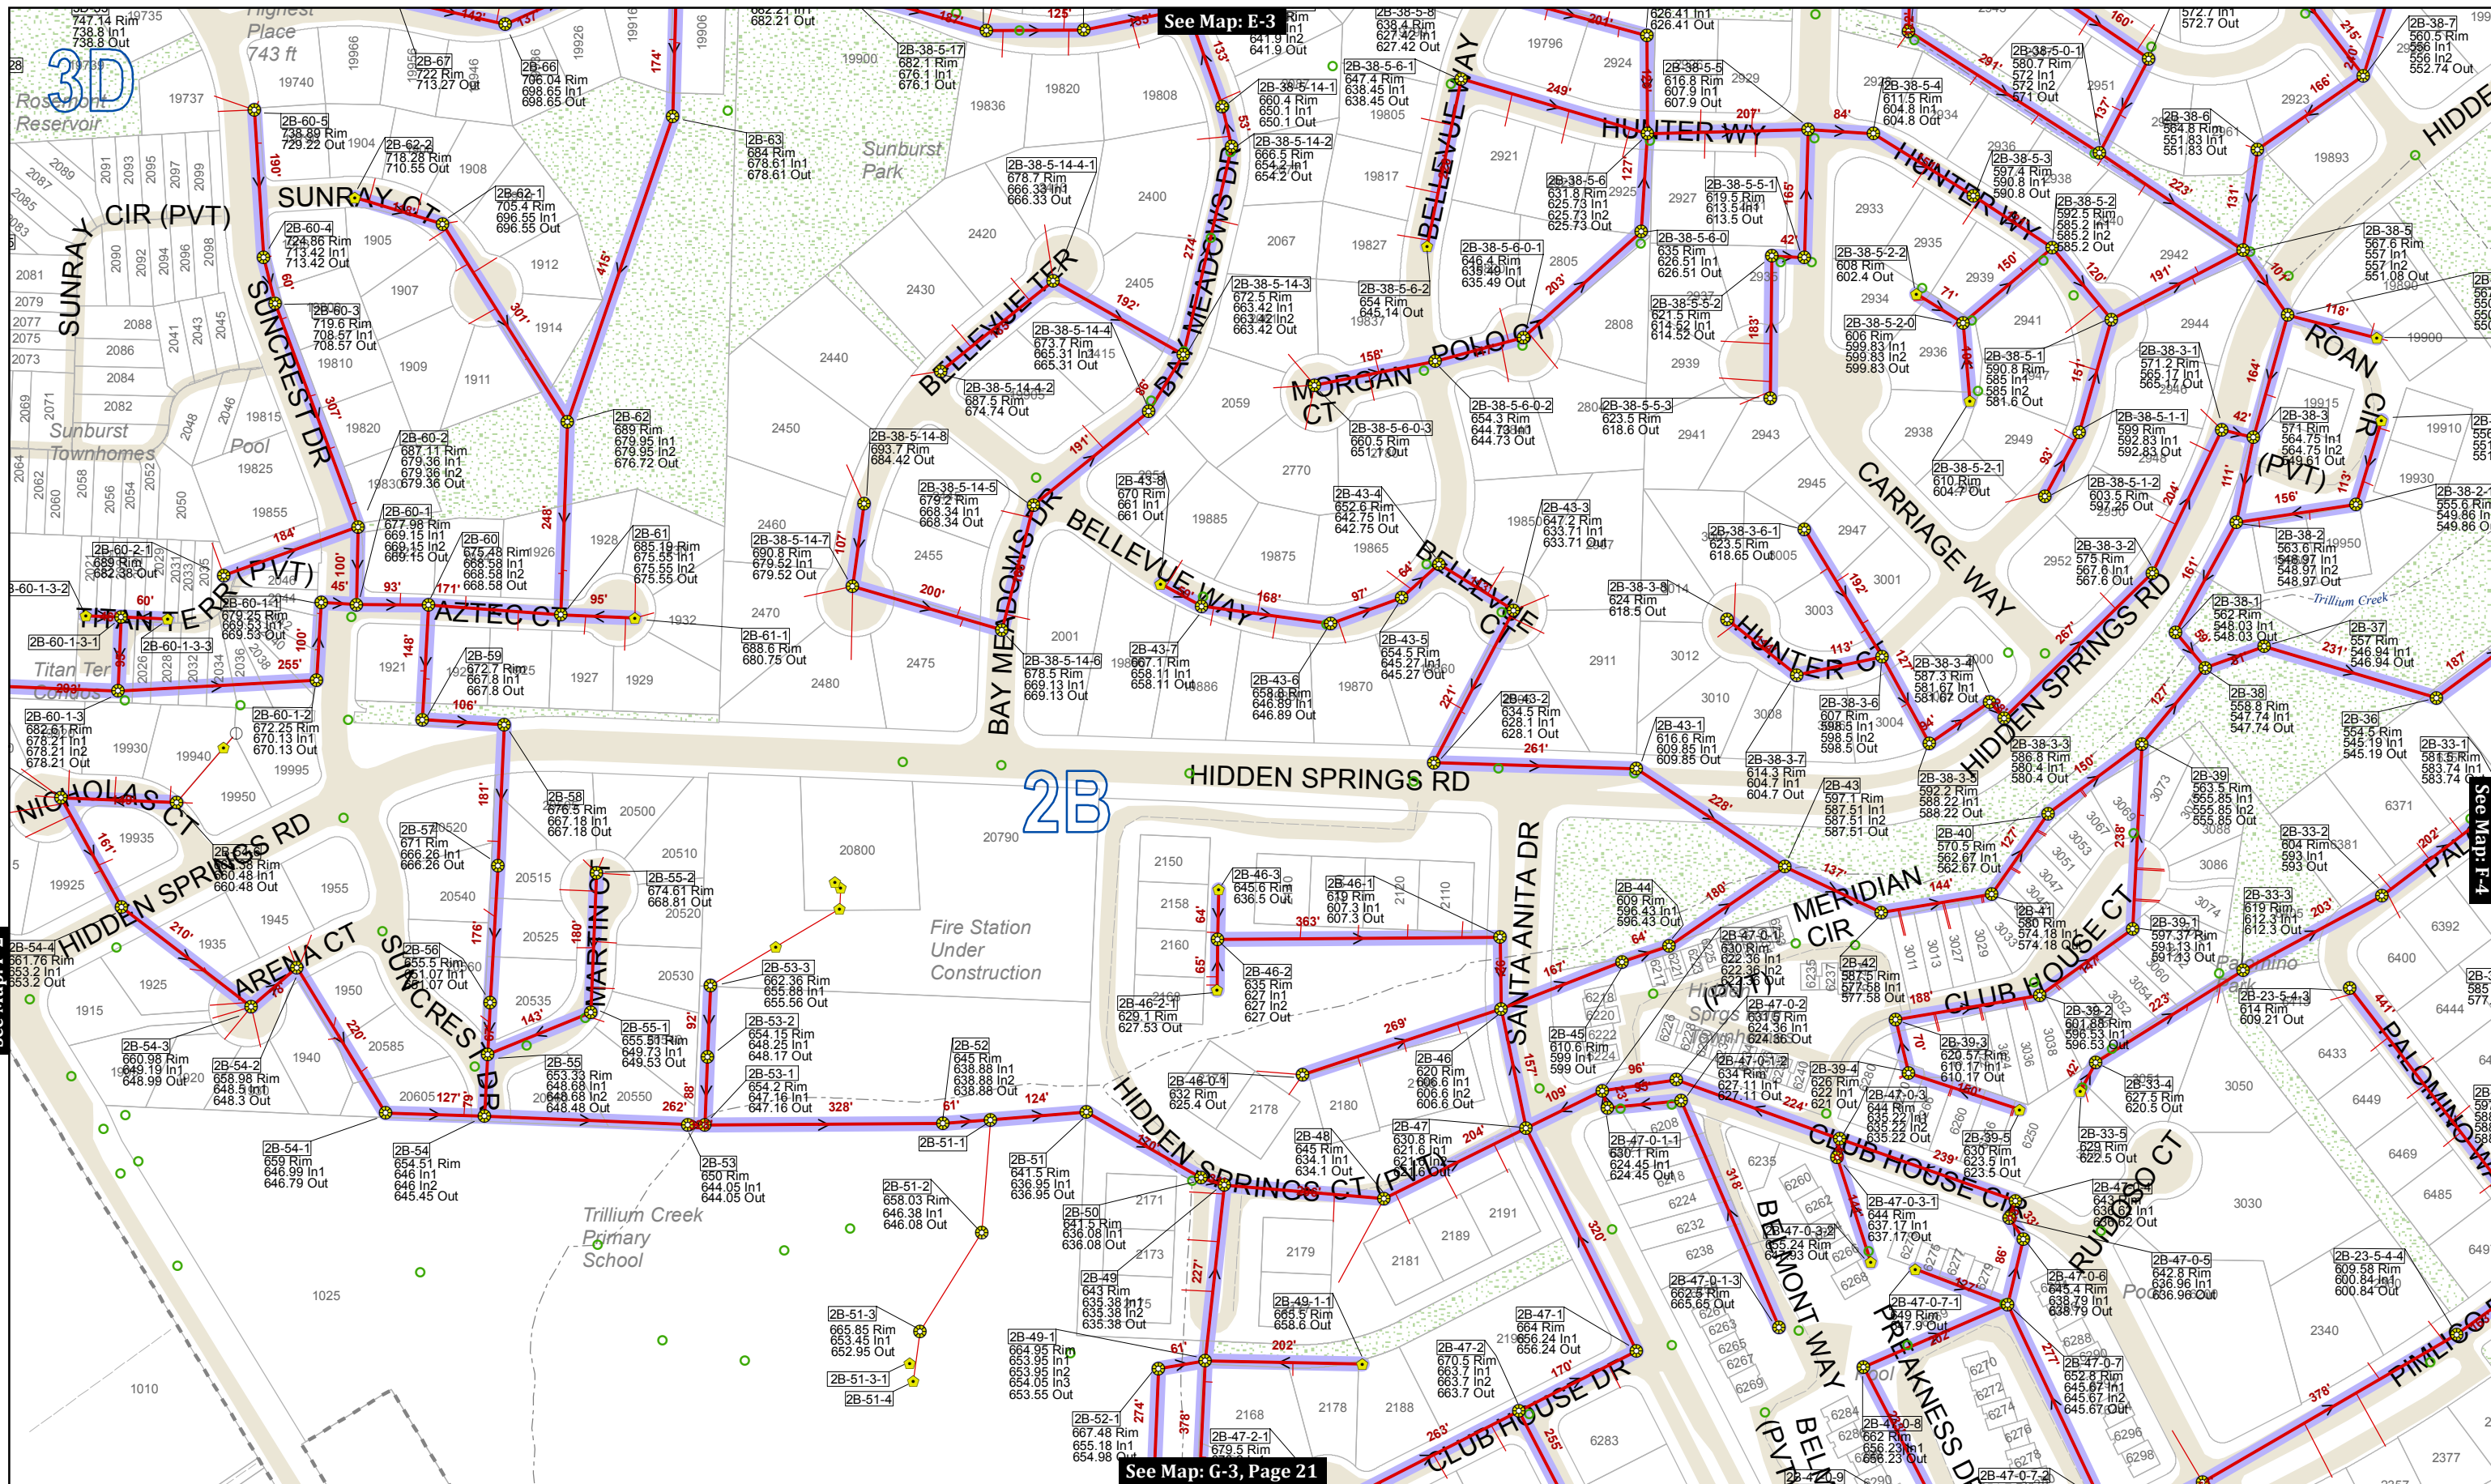

See Map: E-3

See Map: F-4

See Map: F-2

See Map: G-3, Page 21

This product is for informational purposes and may not have been prepared for, or be suitable for legal, engineering, or surveying purposes. Users of this information should review or consult the primary data and information sources to ascertain the usability of the information.

MAP PRODUCED BY WEST LINN GIS
 MARCH 2018
 Map Created: 3/29/2018
 Sewer System Mapping Last Updated: Spring 2017

GIS Data Coordinate System:
 NAD 1983 HARN StatePlane Oregon North FIPS 3601 Feet Intl
 LOC: G:\PROJECTS\GIS\SEWER_2\SEWER_CLEANING_MAPS\SEWER_CLEANING_MAP_SERIES_201803.MXD | KAH

Map Legend

Manhole	Wye	Pump Station	Stormwater Manholes	Multi-color highlights show various basins by color. See Map Index for a full listing of basins and color key
Clean Out	Sewer Valve	Sewer Vault	Flow Direction	Sanitary Line
Plugged Pipe End	Sewer Outfall	Private Sanitary Line	Forced Main	Forced Main TCSD
		Sewer Bypass	City Limits	Service Lateral (approx.)
		City-Owned Property	Unimp. ROW	Key Map


Scale: 0 100 200 Feet

CITY OF WEST LINN

Sanitary Sewer System

MAP No. **F-3**

Page 21 of 72

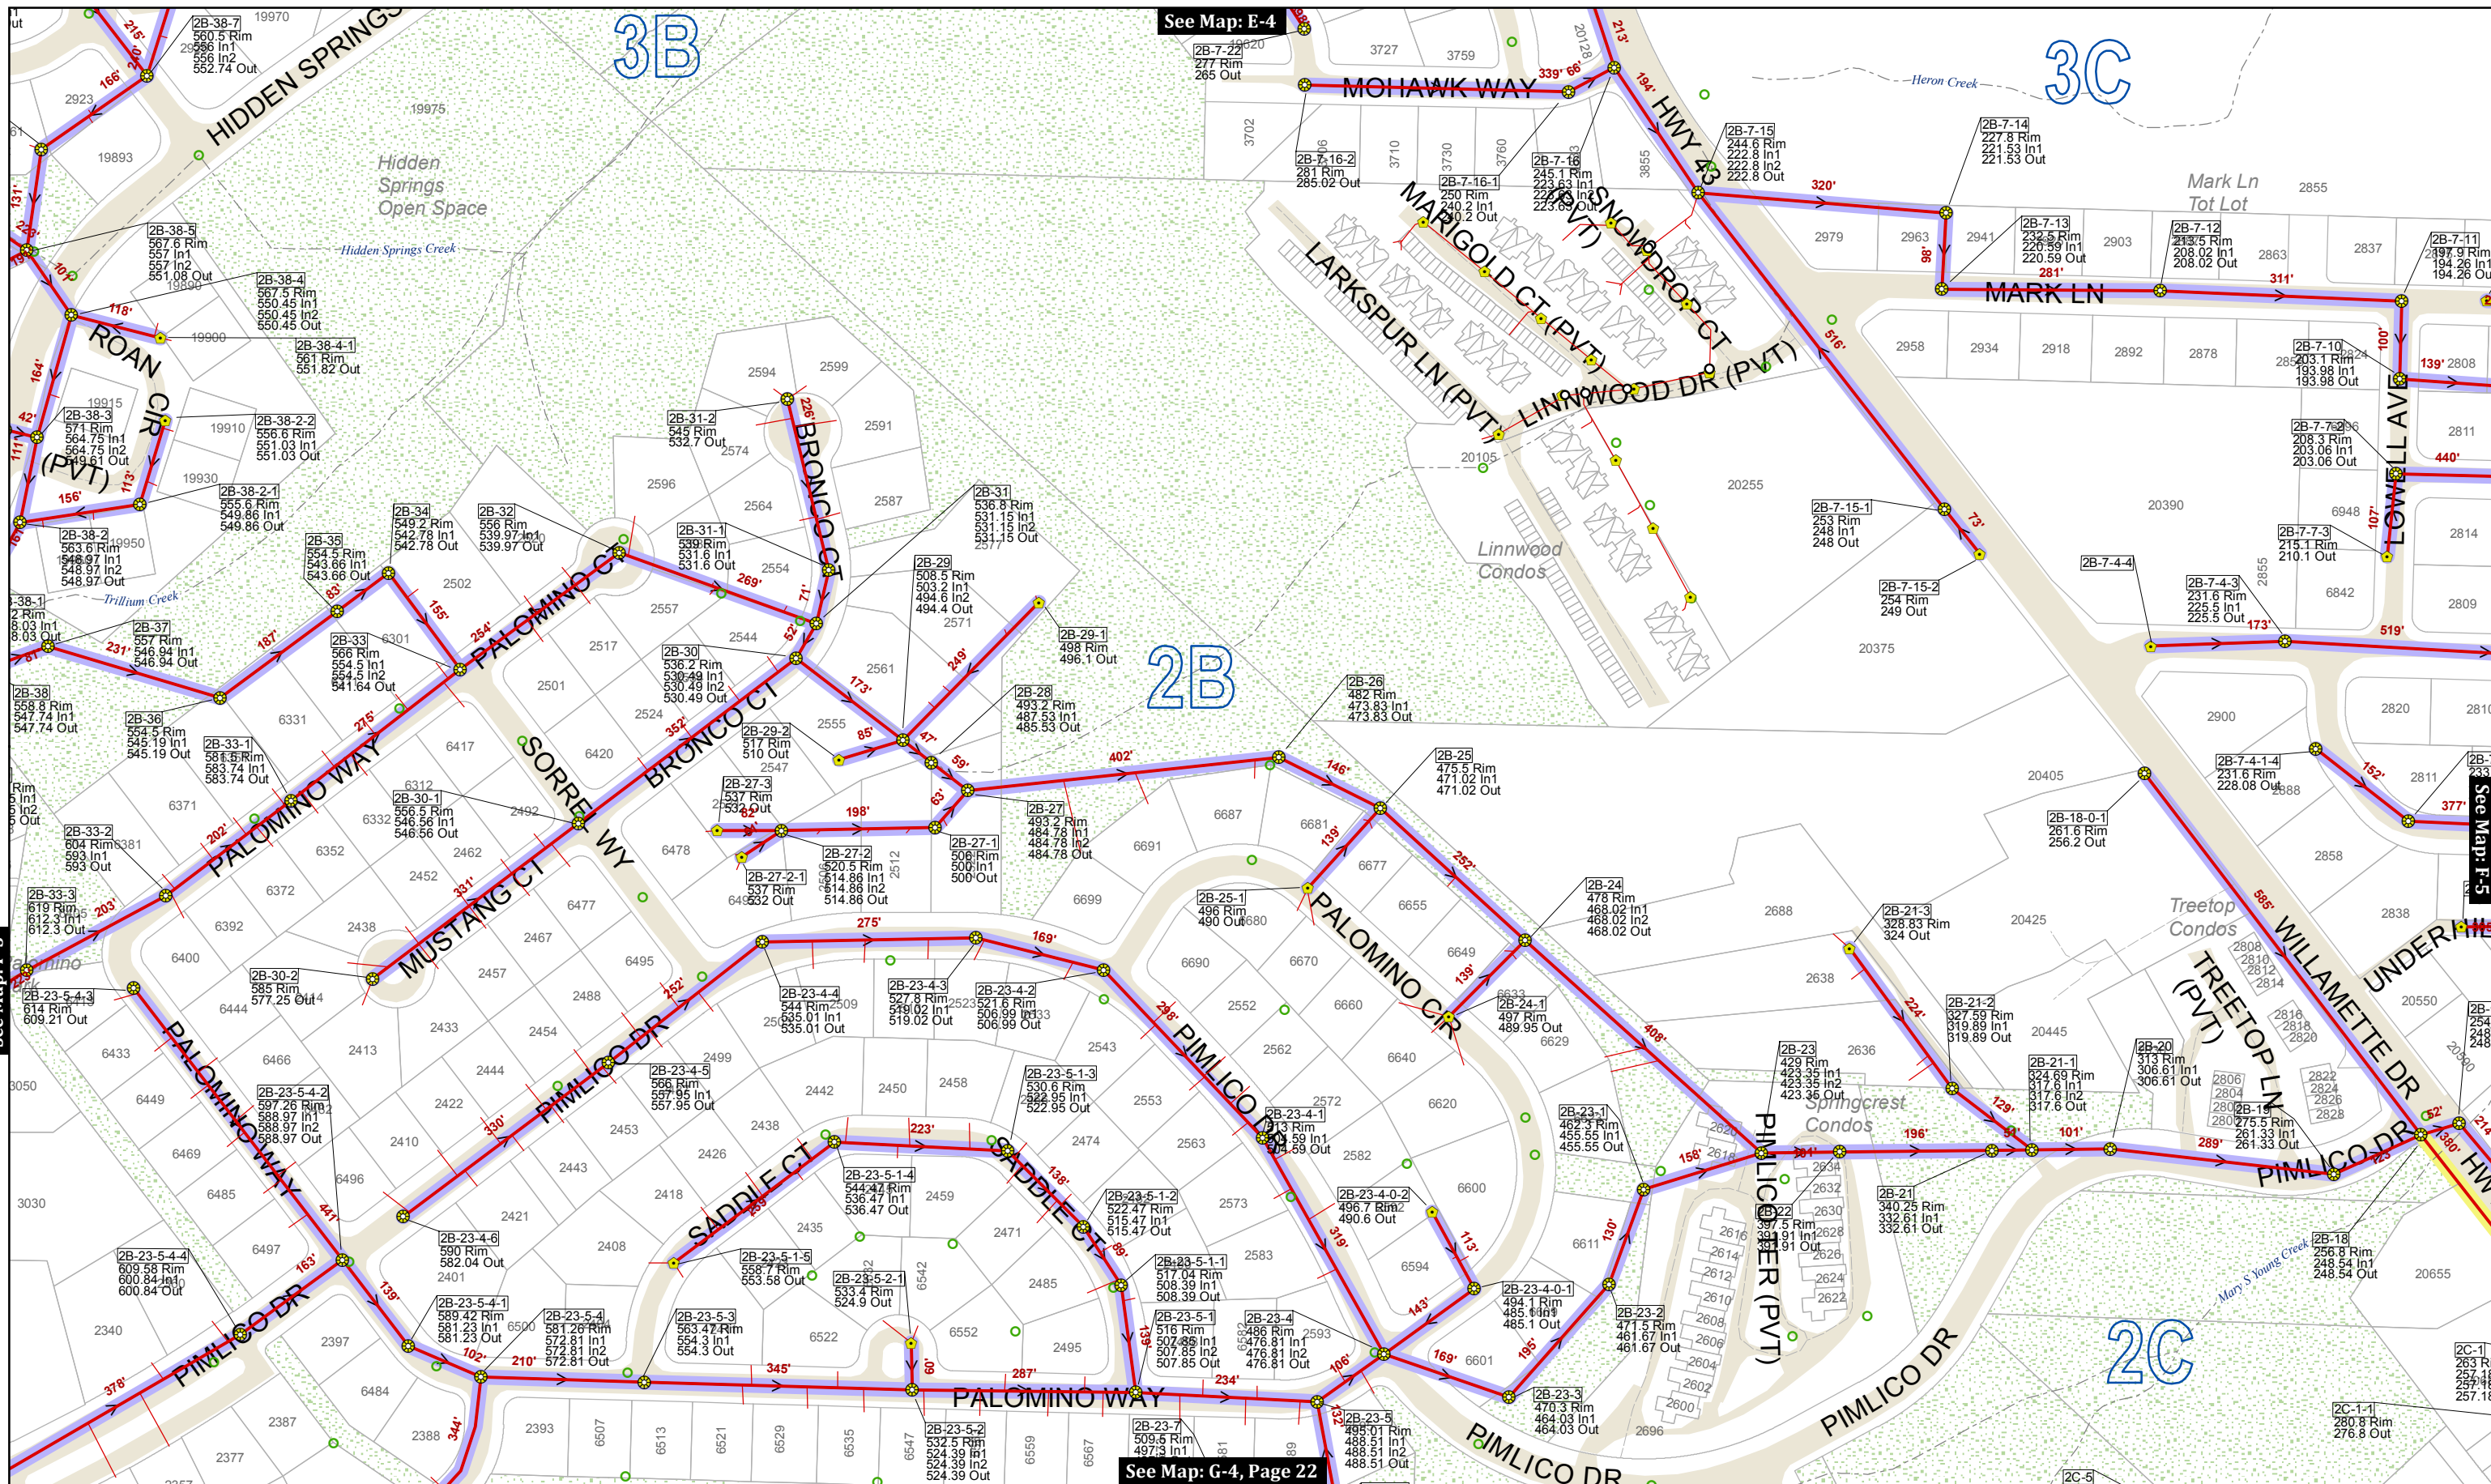

See Map: F-3

See Map: E-4

See Map: G-4, Page 22

See Map: F-5

This product is for informational purposes and may not have been prepared for, or be suitable for legal, engineering, or surveying purposes. Users of this information should review or consult the primary data and information sources to ascertain the usability of the information.

MAP PRODUCED BY WEST LINN GIS
 MARCH 2018
 Map Created: 3/29/2018
 Sewer System Mapping Last Updated: Spring 2017
 GIS Data Coordinate System:
 NAD 1983 HARN StatePlane Oregon North FIPS 3601 Feet Intl
 LOC: G:\PROJECTS\GIS\SEWER_2\SEWER_CLEANING_MAPS\SEWER_CLEANING_MAP_SERIES_201803.MXD | KAH


Map Legend

- Manhole
- Clean Out
- Plugged Pipe End
- Wye
- Sewer Valve
- Sewer Outfall
- Sewer Vault
- Pump Station
- Sewer Vault
- Multi-color highlights show various basins by color. See Map Index for a full listing of basins and color key
- Flow Direction
- Sanitary Line
- Private Sanitary Line
- Forced Main
- Forced Main TCSD
- Gravity TCSD
- Sewer Bypass
- City Limits
- City-Owned Property
- Service Lateral (approx.)
- Unimp. ROW

Key Map

0 100 200 Feet

CITY OF WEST LINN
Sanitary Sewer System
 MAP NO. **F-4**
 Page 22 of 72

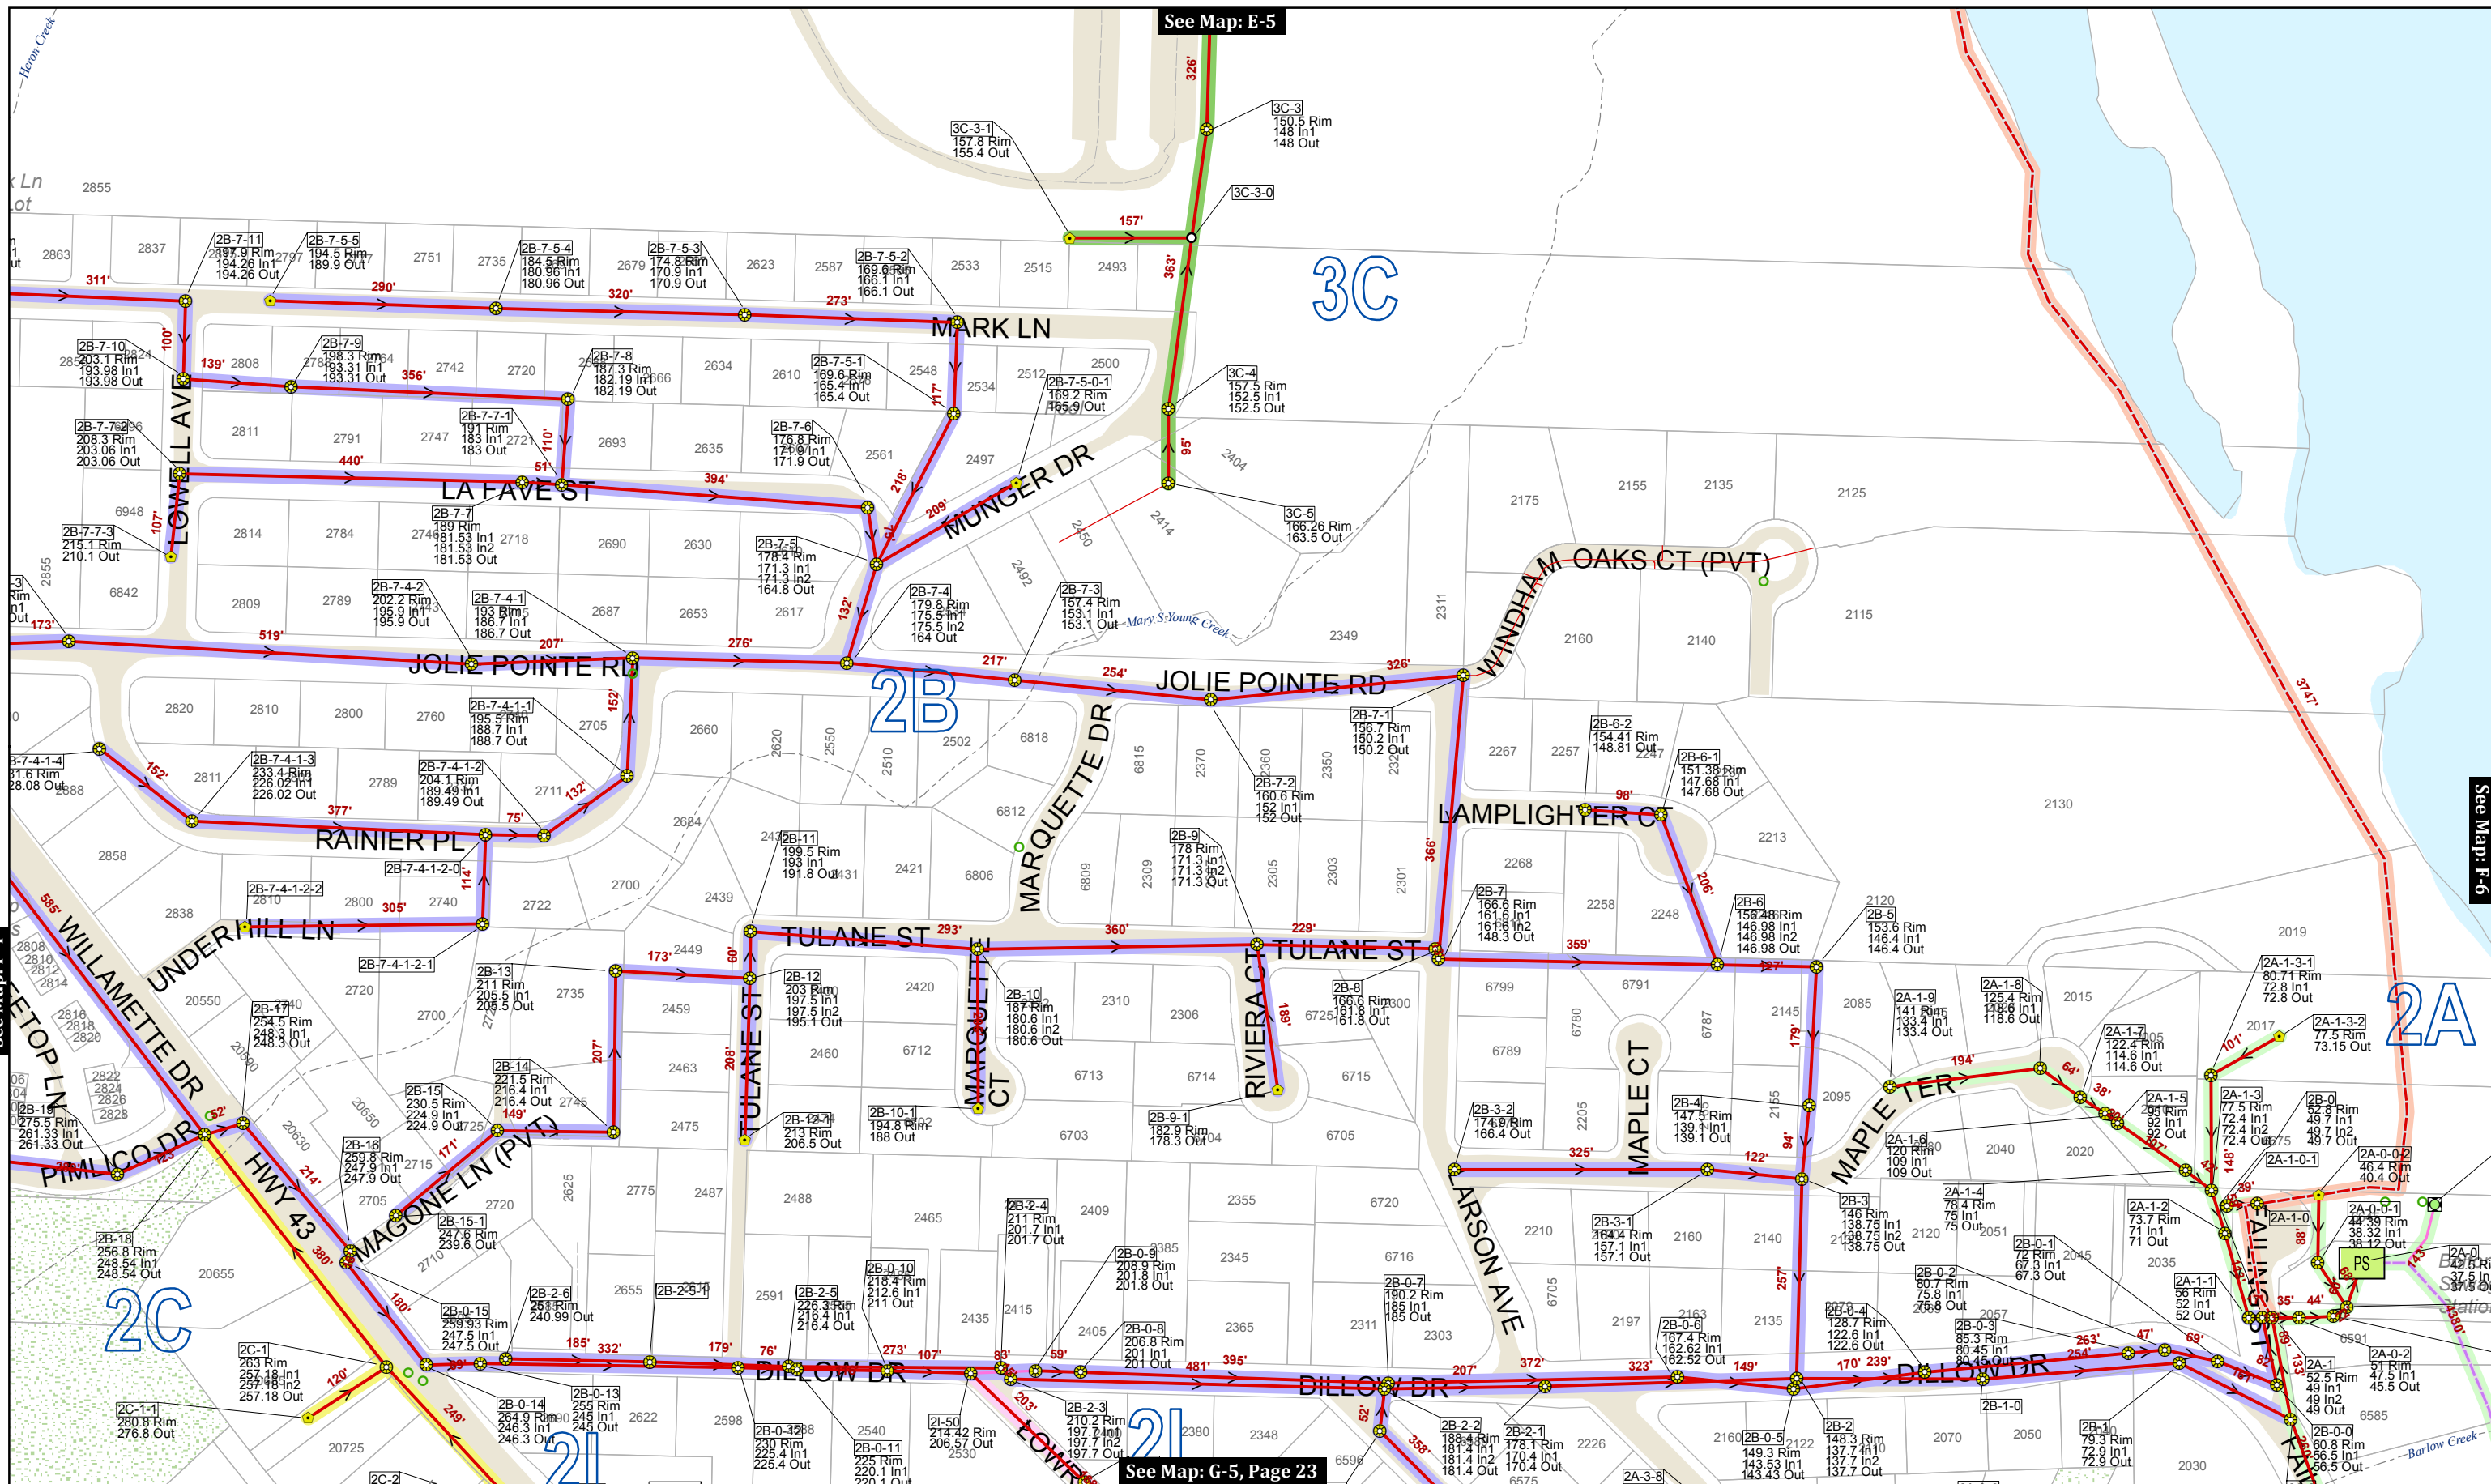

See Map: E-5

See Map: F-6

See Map: F-4

See Map: G-5, Page 23

This product is for informational purposes and may not have been prepared for, or be suitable for legal, engineering, or surveying purposes. Users of this information should review or consult the primary data and information sources to ascertain the usability of the information.

MAP PRODUCED BY WEST LINN GIS
 MARCH 2018
 Map Created: 3/29/2018
 Sewer System Mapping Last Updated: Spring 2017
 GIS Data Coordinate System:
 NAD 1983 HARN StatePlane Oregon North FIPS 3601 Feet Intl
 LOC: G:\PROJECTS\GIS\SEWER_2\SEWER_CLEANING_MAPS\SEWER_CLEANING_MAP_SERIES_201803.MXD | KAH

Map Legend

- Manhole (Yellow circle)
- Clean Out (Yellow star)
- Plugged Pipe End (White circle)
- Wye (Black circle)
- Sewer Valve (Black circle with cross)
- Sewer Outfall (Green square)
- Pump Station (Green square with 'PS')
- Sewer Vault (Yellow square with 'V')
- Multi-color highlights show various basins by color. See Map Index for a full listing of basins and color key
- Flow Direction (Red arrow)
- Sanitary Line (Red line)
- Private Sanitary Line (Orange line)
- Forced Main (Blue line)
- Forced Main TCSD (Blue line with double outline)
- Gravity TCSD (Purple line)
- Sewer Bypass (Pink line)
- Service Lateral (approx.) (Thin red line)
- City Limits (Dashed line)
- Unimp. ROW (Hatched area)
- City-Owned Property (Green stippled area)

Key Map

Scale: 0 100 200 Feet

MAP NO. F-5

See Map: none

See Map: none

2B

2A

Meldrum Bar Park

Coast Guard Navigation Light 20

See Map: F-5

See Map: G-6, Page 24


This product is for informational purposes and may not have been prepared for, or be suitable for legal, engineering, or surveying purposes. Users of this information should review or consult the primary data and information sources to ascertain the usability of the information.

MAP PRODUCED BY WEST LINN GIS
 MARCH 2018
 Map Created: 3/29/2018
 Sewer System Mapping Last Updated: Spring 2017
 GIS Data Coordinate System:
 NAD 1983 HARN StatePlane Oregon North FIPS 3601 Feet Intl
 LOC: G:\PROJECTS\GIS\SEWER_2\SEWER_CLEANING_MAPS\SEWER_CLEANING_MAP_SERIES_201803.MXD | KAH

Map Legend


- Manhole
- Clean Out
- Plugged Pipe End
- Wye
- Sewer Valve
- Sewer Outfall
- Stormwater Manholes
- Pump Station
- Sewer Vault
- Multi-color highlights show various basins by color. See Map Index for a full listing of basins and color key
- Flow Direction
- Sanitary Line
- Private Sanitary Line
- Forced Main
- Forced Main TCSD
- Gravity TCSD
- Sewer Bypass
- Service Lateral (approx.)
- City Limits
- Unimp. ROW
- City-Owned Property

Key Map

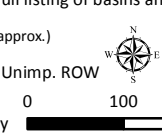

CITY OF WEST LINN
Sanitary Sewer System

MAP NO.
F-6

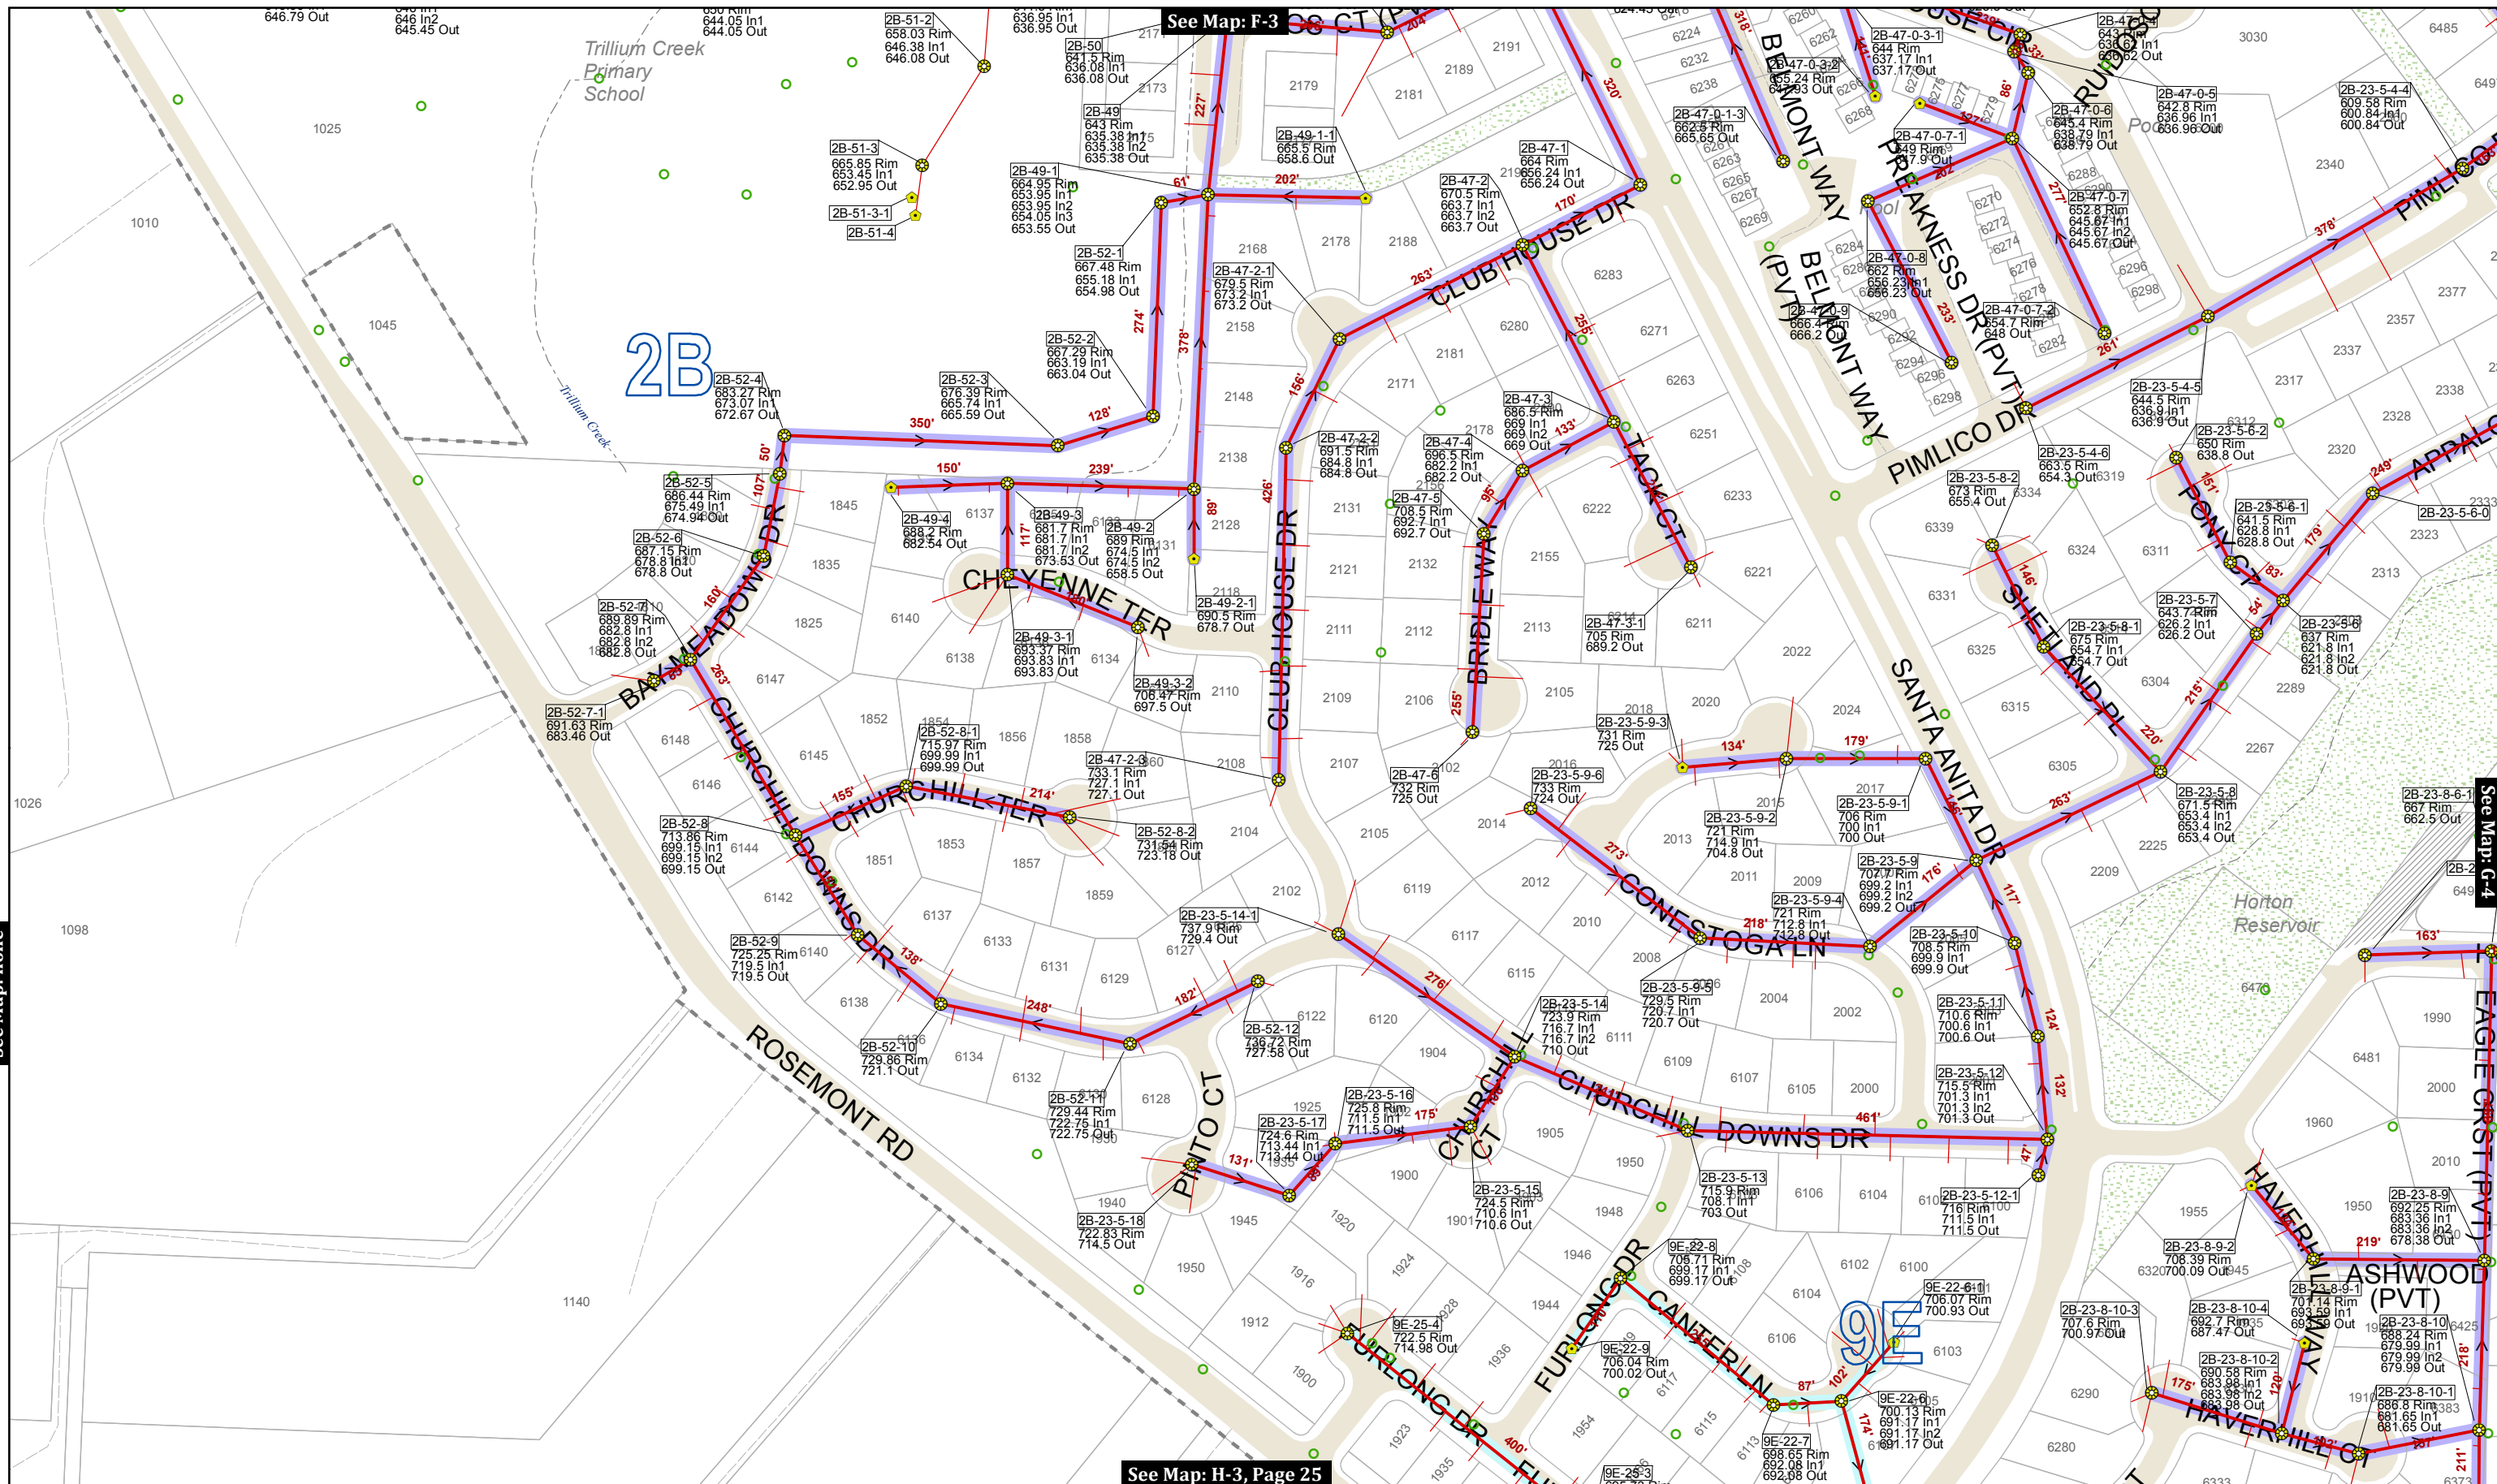

See Map: F-3

See Map: H-3, Page 25

See Map: none

See Map: G-4


This product is for informational purposes and may not have been prepared for, or be suitable for legal, engineering, or surveying purposes. Users of this information should review or consult the primary data and information sources to ascertain the usability of the information.

MAP PRODUCED BY WEST LINN GIS
 MARCH 2018
 Map Created: 3/29/2018
 Sewer System Mapping Last Updated: Spring 2017
 NAD 1983 HARN StatePlane Oregon North FIPS 3601 Feet Intl
 LOC: G:\PROJECTS\GIS\SEWER_2\SEWER_CLEANING_MAPS\SEWER_CLEANING_MAP_SERIES_201803.MXD | KAH

Map Legend

- Manhole
- Clean Out
- Plugged Pipe End
- Wye
- Sewer Valve
- Sewer Outfall
- Pump Station
- Sewer Vault
- Multi-color highlights show various basins by color. See Map Index for a full listing of basins and color key
- Flow Direction
- Sanitary Line
- Private Sanitary Line
- Forced Main
- Forced Main TCSD
- Gravity TCSD
- Sewer Bypass
- City Limits
- Unimp. ROW
- City-Owned Property
- Service Lateral (approx.)
- City Limits
- Unimp. ROW



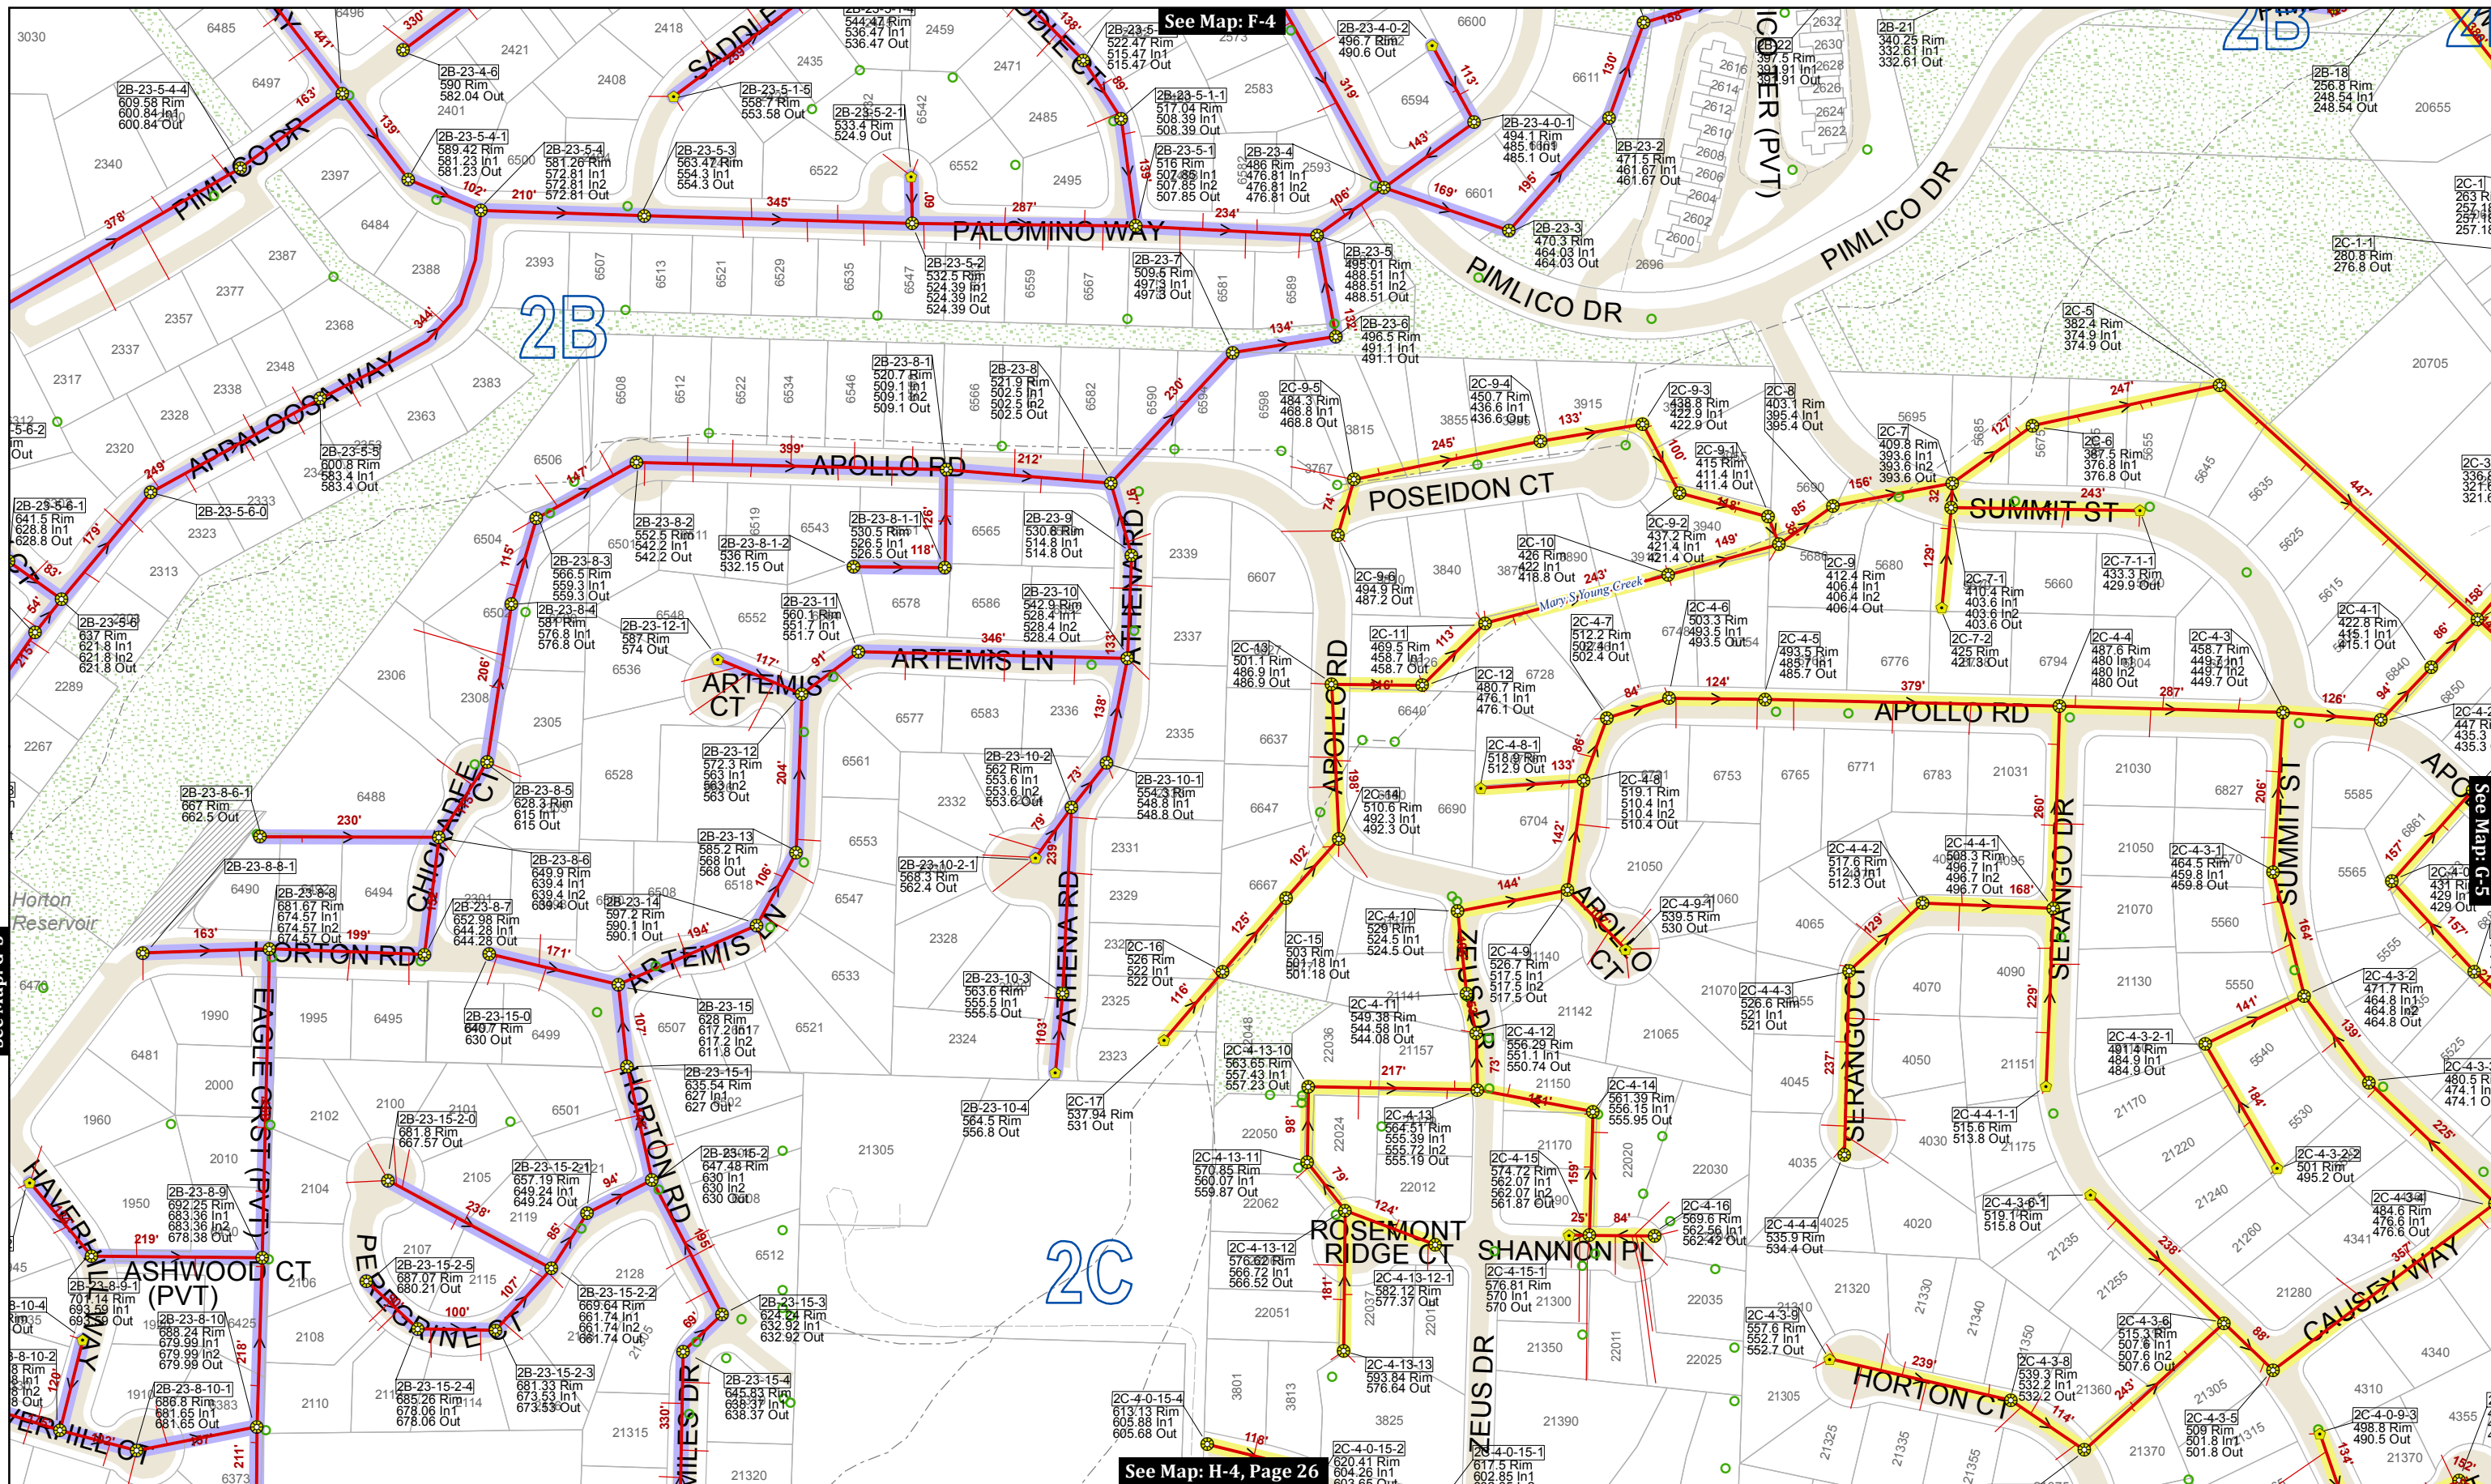

See Map: G-3

See Map: F-4

See Map: H-4, Page 26

See Map: G-5


This product is for informational purposes and may not have been prepared for, or be suitable for legal, engineering, or surveying purposes. Users of this information should review or consult the primary data and information sources to ascertain the usability of the information.

MAP PRODUCED BY WEST LINN GIS
 MARCH 2018
 Map Created: 3/29/2018
 Sewer System Mapping Last Updated: Spring 2017
 GIS Data Coordinate System:
 NAD 1983 HARN StatePlane Oregon North FIPS 3601 Feet Intl
 LOC: G:\PROJECTS\GIS\SEWER_2\SEWER_CLEANING_MAPS\SEWER_CLEANING_MAP_SERIES_201803.MXD | KAH

Map Legend

- Manhole
- Clean Out
- Plugged Pipe End
- Wye
- Sewer Valve
- Sewer Outfall
- Sewer Vault
- Pump Station
- Sewer Bypass

- Stormwater Manholes
- Multi-color highlights show various basins by color. See Map Index for a full listing of basins and color key
- Flow Direction
- Sanitary Line
- Private Sanitary Line
- Forced Main
- Forced Main TCSD
- Gravity TCSD
- Sewer Bypass
- City Limits
- Unimp. ROW
- City-Owned Property
- Service Lateral (approx.)
- Unimp. ROW

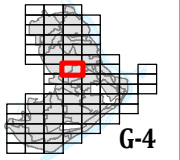


CITY OF WEST LINN

Sanitary Sewer System

MAP NO. **G-4**

Page 26 of 72

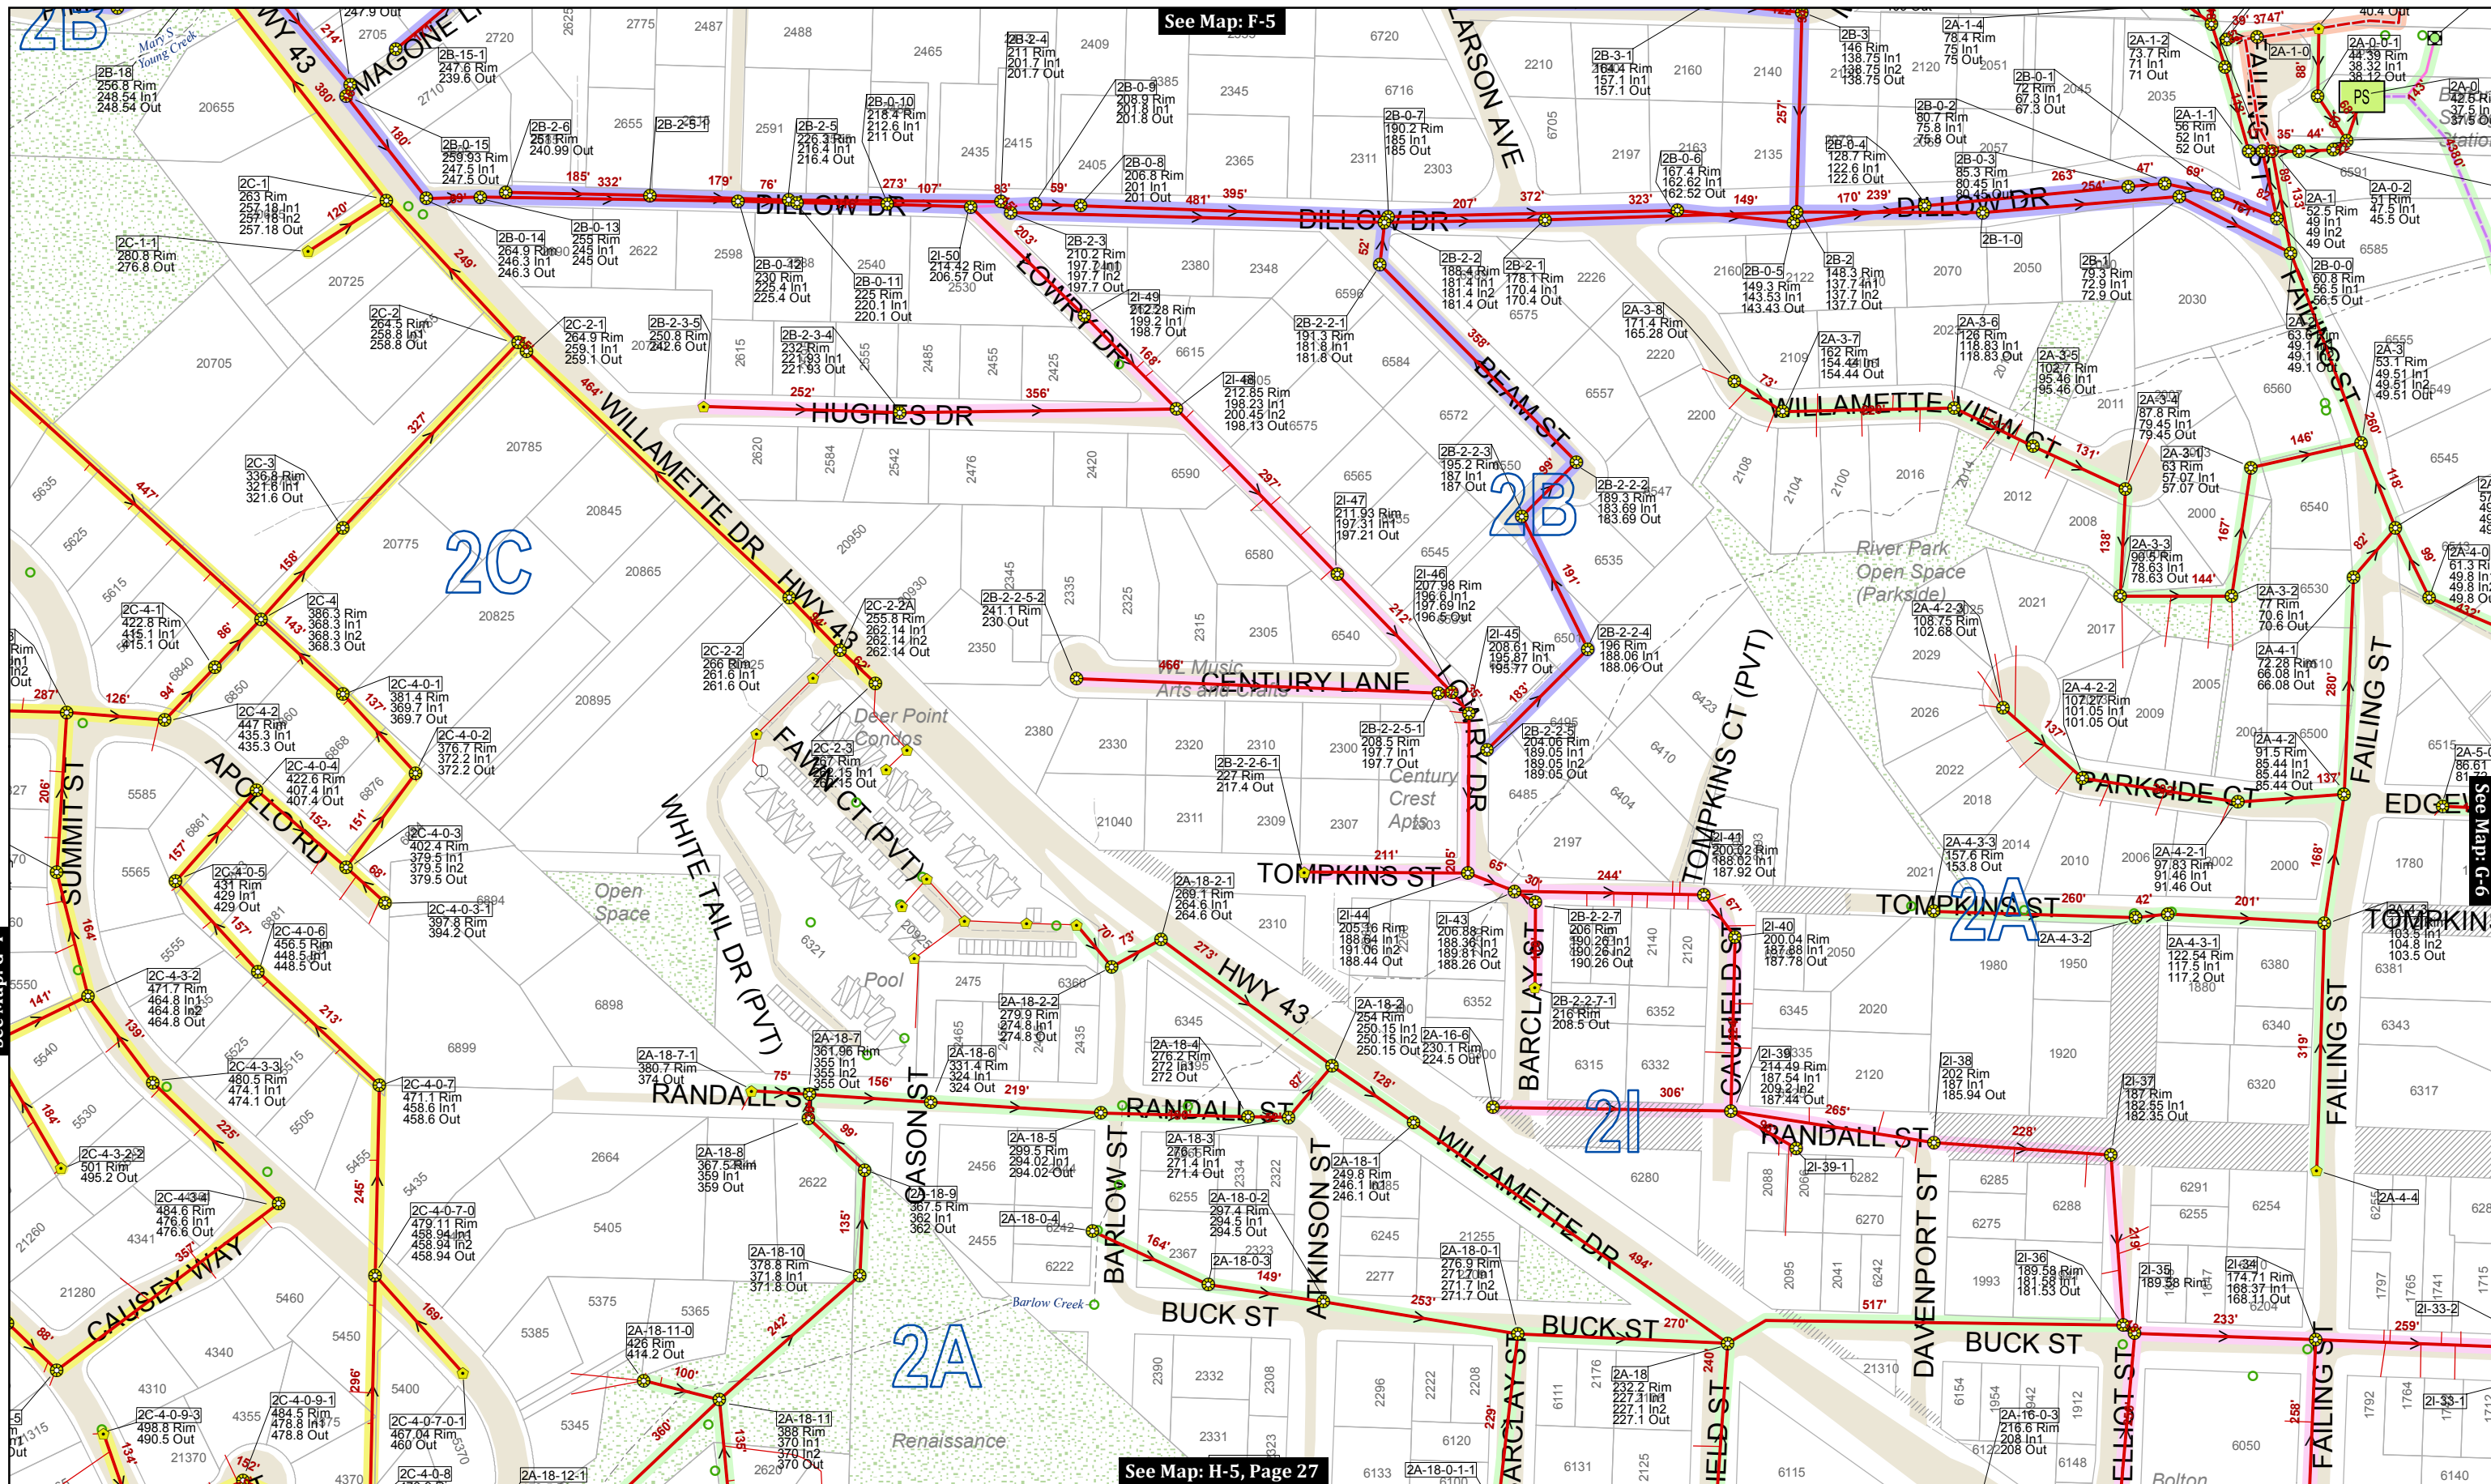

See Map: F-5

See Map: G-6

See Map: G-4

See Map: H-5, Page 27

This product is for informational purposes and may not have been prepared for, or be suitable for legal, engineering, or surveying purposes. Users of this information should review or consult the primary data and information sources to ascertain the usability of the information.

MAP PRODUCED BY WEST LINN GIS
 MARCH 2018
 Map Created: 3/29/2018
 Sewer System Mapping Last Updated: Spring 2017
 GIS Data Coordinate System:
 NAD 1983 HARN StatePlane Oregon North FIPS 3601 Feet Intl
 LOC: G:\PROJECTS\GIS\SEWER_2\SEWER_CLEANING_MAPS\SEWER_CLEANING_MAP_SERIES_201803.MXD | KAH

Map Legend

Manhole	Wye	Pump Station	Sewer Vault	Stormwater Manholes	Multi-color highlights show various basins by color. See Map Index for a full listing of basins and color key
Clean Out	Sewer Valve	Sewer Outfall	Sewer Bypass	Flow Direction	Sanitary Line
Plugged Pipe End	Sewer Outfall	Sewer Bypass	Sewer Bypass	Private Sanitary Line	Forced Main
				Forced Main TCSD	Service Lateral (approx.)
				Gravity TCSD	City Limits
				Sewer Bypass	Unimp. ROW
				Sewer Bypass	City-Owned Property

Key Map

0 100 200 Feet


MAP No. **G-5**

Page 27 of 72

CITY OF WEST LINN
Sanitary Sewer System

See Map: F-6

See Map: none

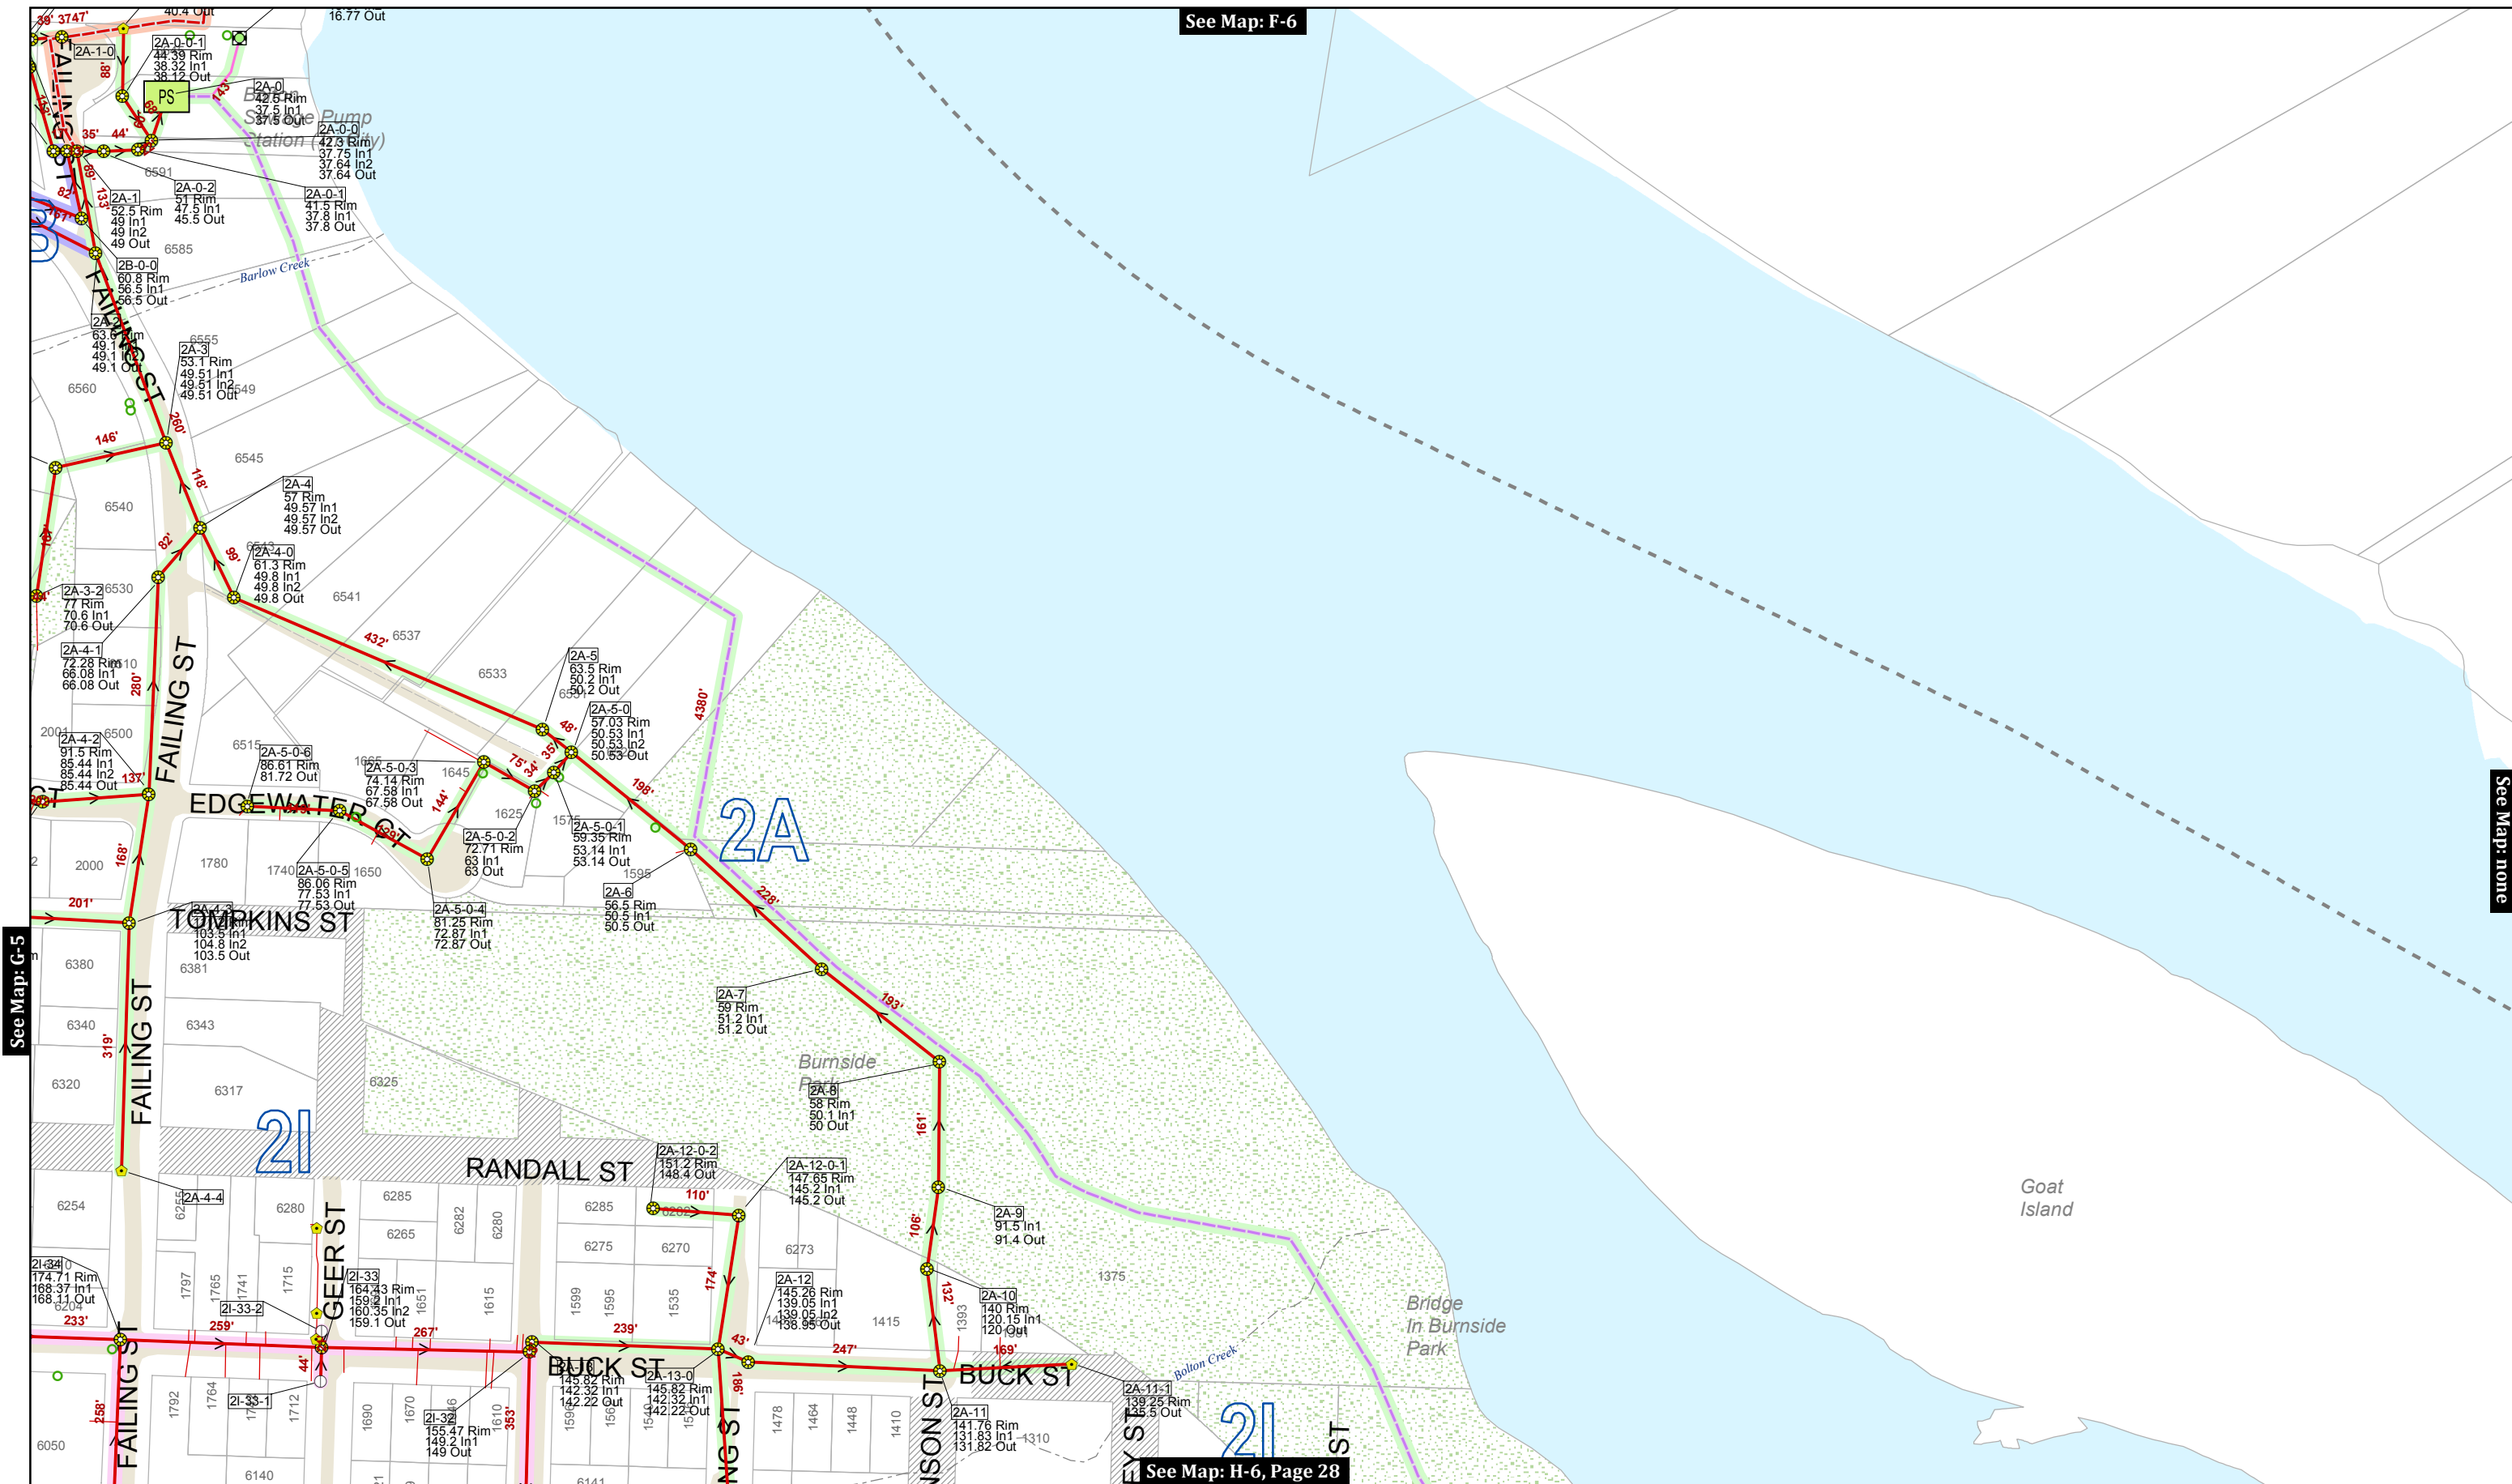

See Map: G-5

See Map: H-6, Page 28

This product is for informational purposes and may not have been prepared for, or be suitable for legal, engineering, or surveying purposes. Users of this information should review or consult the primary data and information sources to ascertain the usability of the information.

MAP PRODUCED BY WEST LINN GIS
 MARCH 2018
 Map Created: 3/29/2018
 Sewer System Mapping Last Updated: Spring 2017
 GIS Data Coordinate System:
 NAD 1983 HARN StatePlane Oregon North FIPS 3601 Feet Intl
 LOC: G:\PROJECTS\GIS\SEWER_2\SEWER_CLEANING_MAPS\SEWER_CLEANING_MAP_SERIES_201803.MXD | KAH

Map Legend

- Stormwater Manholes
- Manhole
- Clean Out
- Plugged Pipe End
- Wye
- Sewer Valve
- Sewer Outfall
- PS Pump Station
- V Sewer Vault
- Flow Direction
- Sanitary Line
- Private Sanitary Line
- Forced Main
- Forced Main TCSD
- Gravity TCSD
- Sewer Bypass
- Service Lateral (approx.)
- CITY LIMITS City Limits
- UNIMP. ROW Unimp. ROW
- CITY OWNED PROPERTY City-Owned Property

Key Map


0 100 200 Feet

See Map: none

See Map: none

See Map: none

See Map: H-8, Page 29

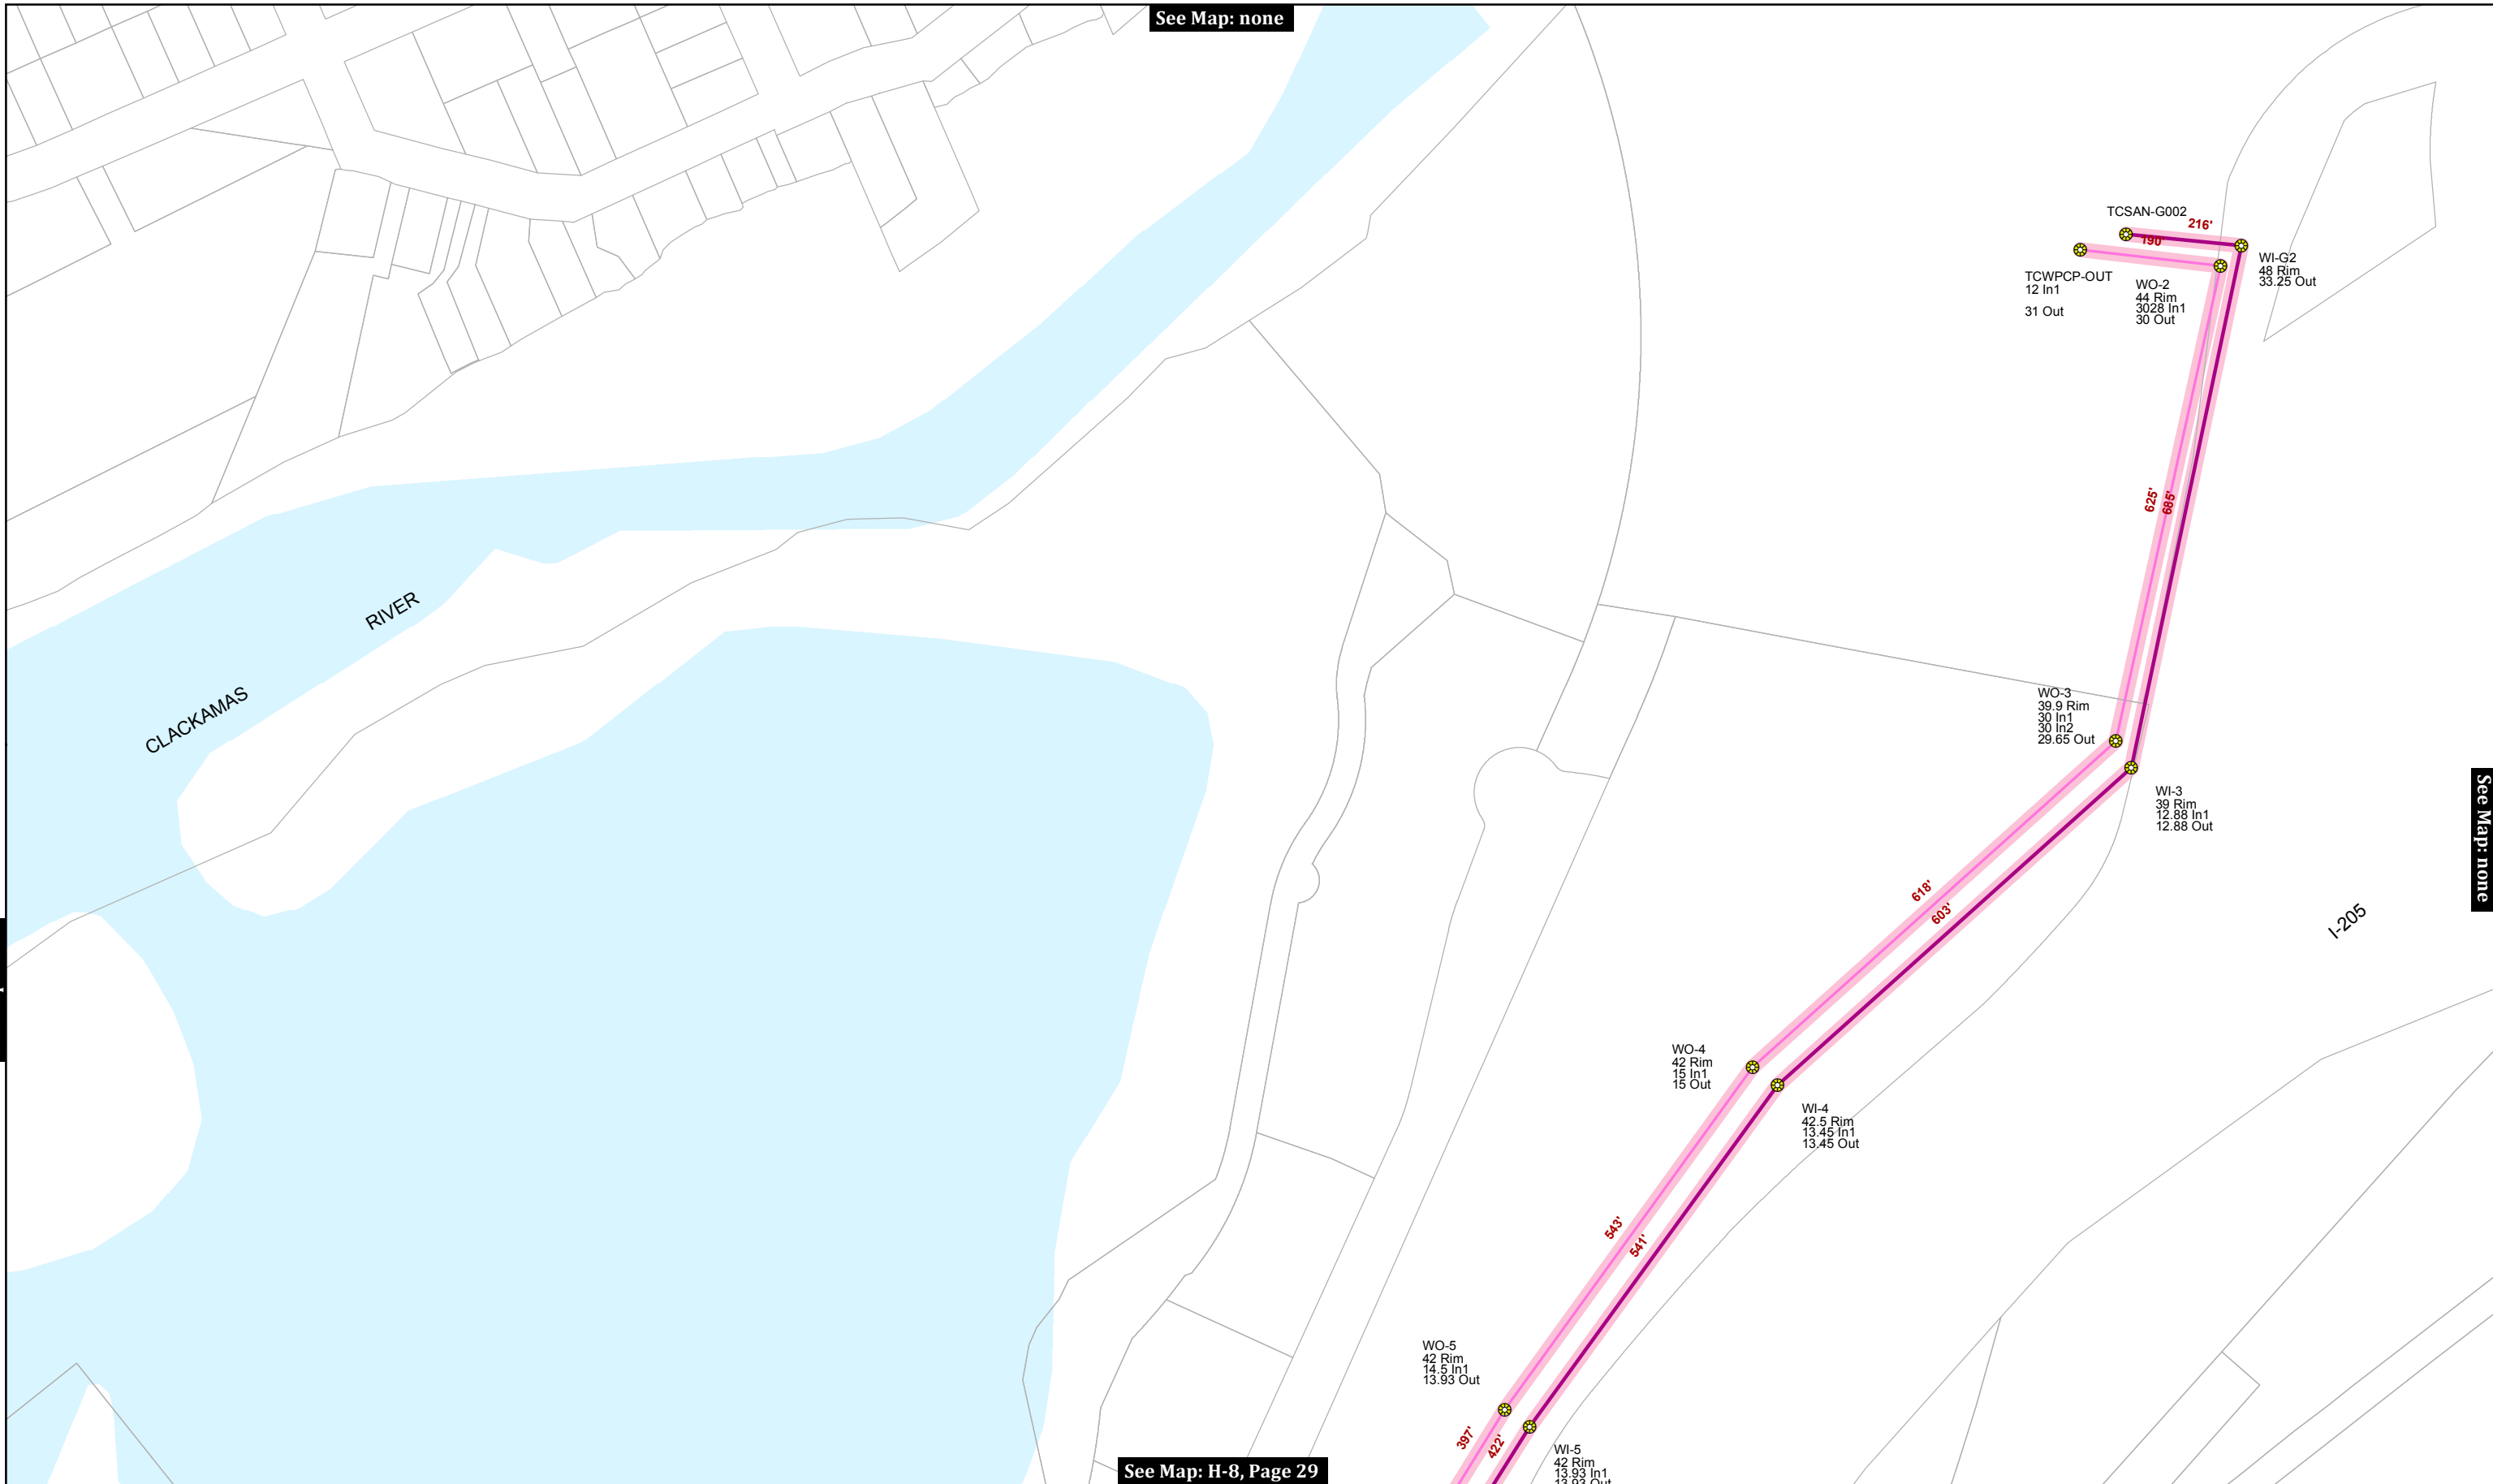

This product is for informational purposes and may not have been prepared for, or be suitable for legal, engineering, or surveying purposes. Users of this information should review or consult the primary data and information sources to ascertain the usability of the information.


MAP PRODUCED BY WEST LINN GIS
MARCH 2018
 Map Created: 3/29/2018
 Sewer System Mapping Last Updated: Spring 2017
 GIS Data Coordinate System:
 NAD 1983 HARN StatePlane Oregon North FIPS 3601 Feet Intl
 LOC: G:\PROJECTS\GIS\SEWER_2\SEWER_CLEANING_MAPS\SEWER_CLEANING_MAP_SERIES_201803.MXD | KAH

Map Legend

- Manhole
- Clean Out
- Plugged Pipe End
- Wye
- Sewer Valve
- Sewer Outfall
- Pump Station
- Sewer Vault
- Flow Direction
- Sanitary Line
- Private Sanitary Line
- Forced Main
- Forced Main TCSD
- Gravity TCSD
- Sewer Bypass
- Service Lateral (approx.)
- City Limits
- Unimp. ROW
- City-Owned Property

Key Map

0 100 200 Feet

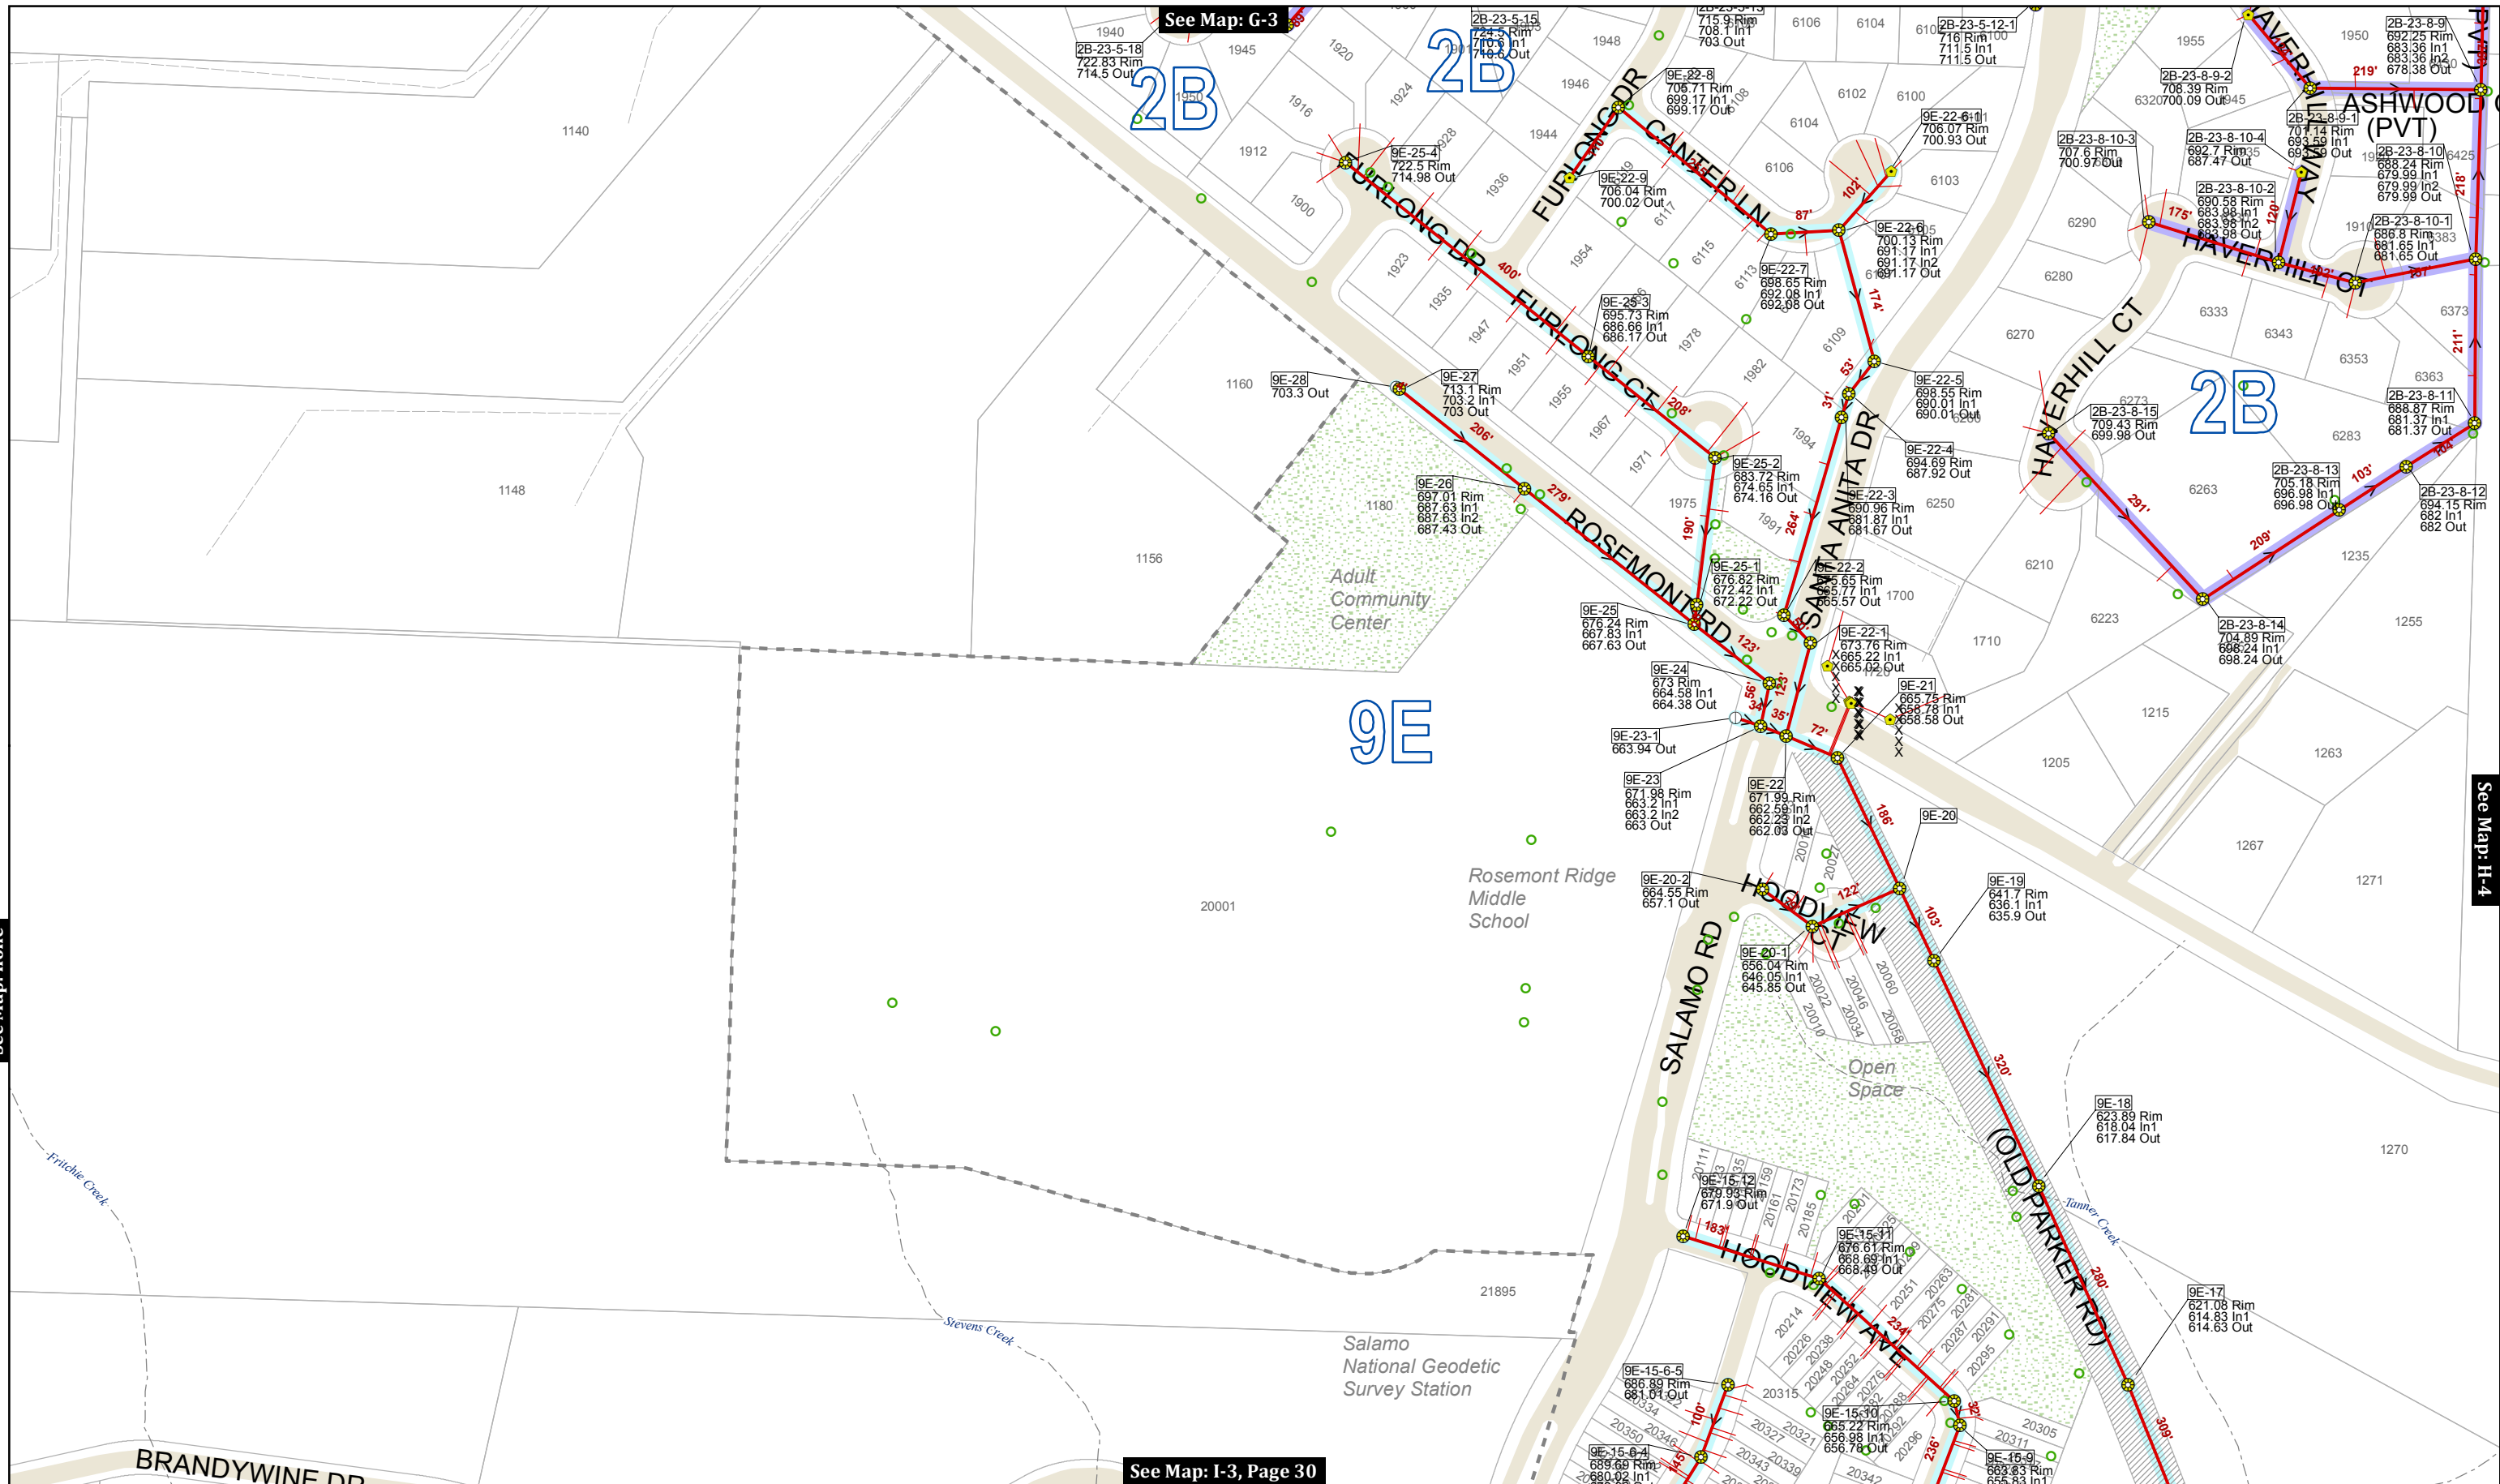

See Map: G-3

See Map: I-3, Page 30

See Map: none

See Map: H-4

This product is for informational purposes and may not have been prepared for, or be suitable for legal, engineering, or surveying purposes. Users of this information should review or consult the primary data and information sources to ascertain the usability of the information.

MAP PRODUCED BY WEST LINN GIS
 MARCH 2018
 Map Created: 3/29/2018
 Sewer System Mapping Last Updated: Spring 2017
 GIS Data Coordinate System:
 NAD 1983 HARN StatePlane Oregon North FIPS 3601 Feet Intl
 LOC: G:\PROJECTS\GIS\SEWER_2\SEWER_CLEANING_MAPS\
 SEWER_CLEANING_MAP_SERIES_201803.MXD | KAH


Map Legend

- Manhole
- Clean Out
- Plugged Pipe End
- Wye
- Sewer Valve
- Sewer Outfall
- Pump Station
- Sewer Vault
- Multi-color highlights show various basins by color. See Map Index for a full listing of basins and color key
- Flow Direction
- Sanitary Line
- Private Sanitary Line
- Forced Main
- Forced Main TCSD
- Gravity TCSD
- Sewer Bypass
- City Limits
- City-Owned Property
- Service Lateral (approx.)
- Unimp. ROW

Key Map

0 100 200 Feet

H-3

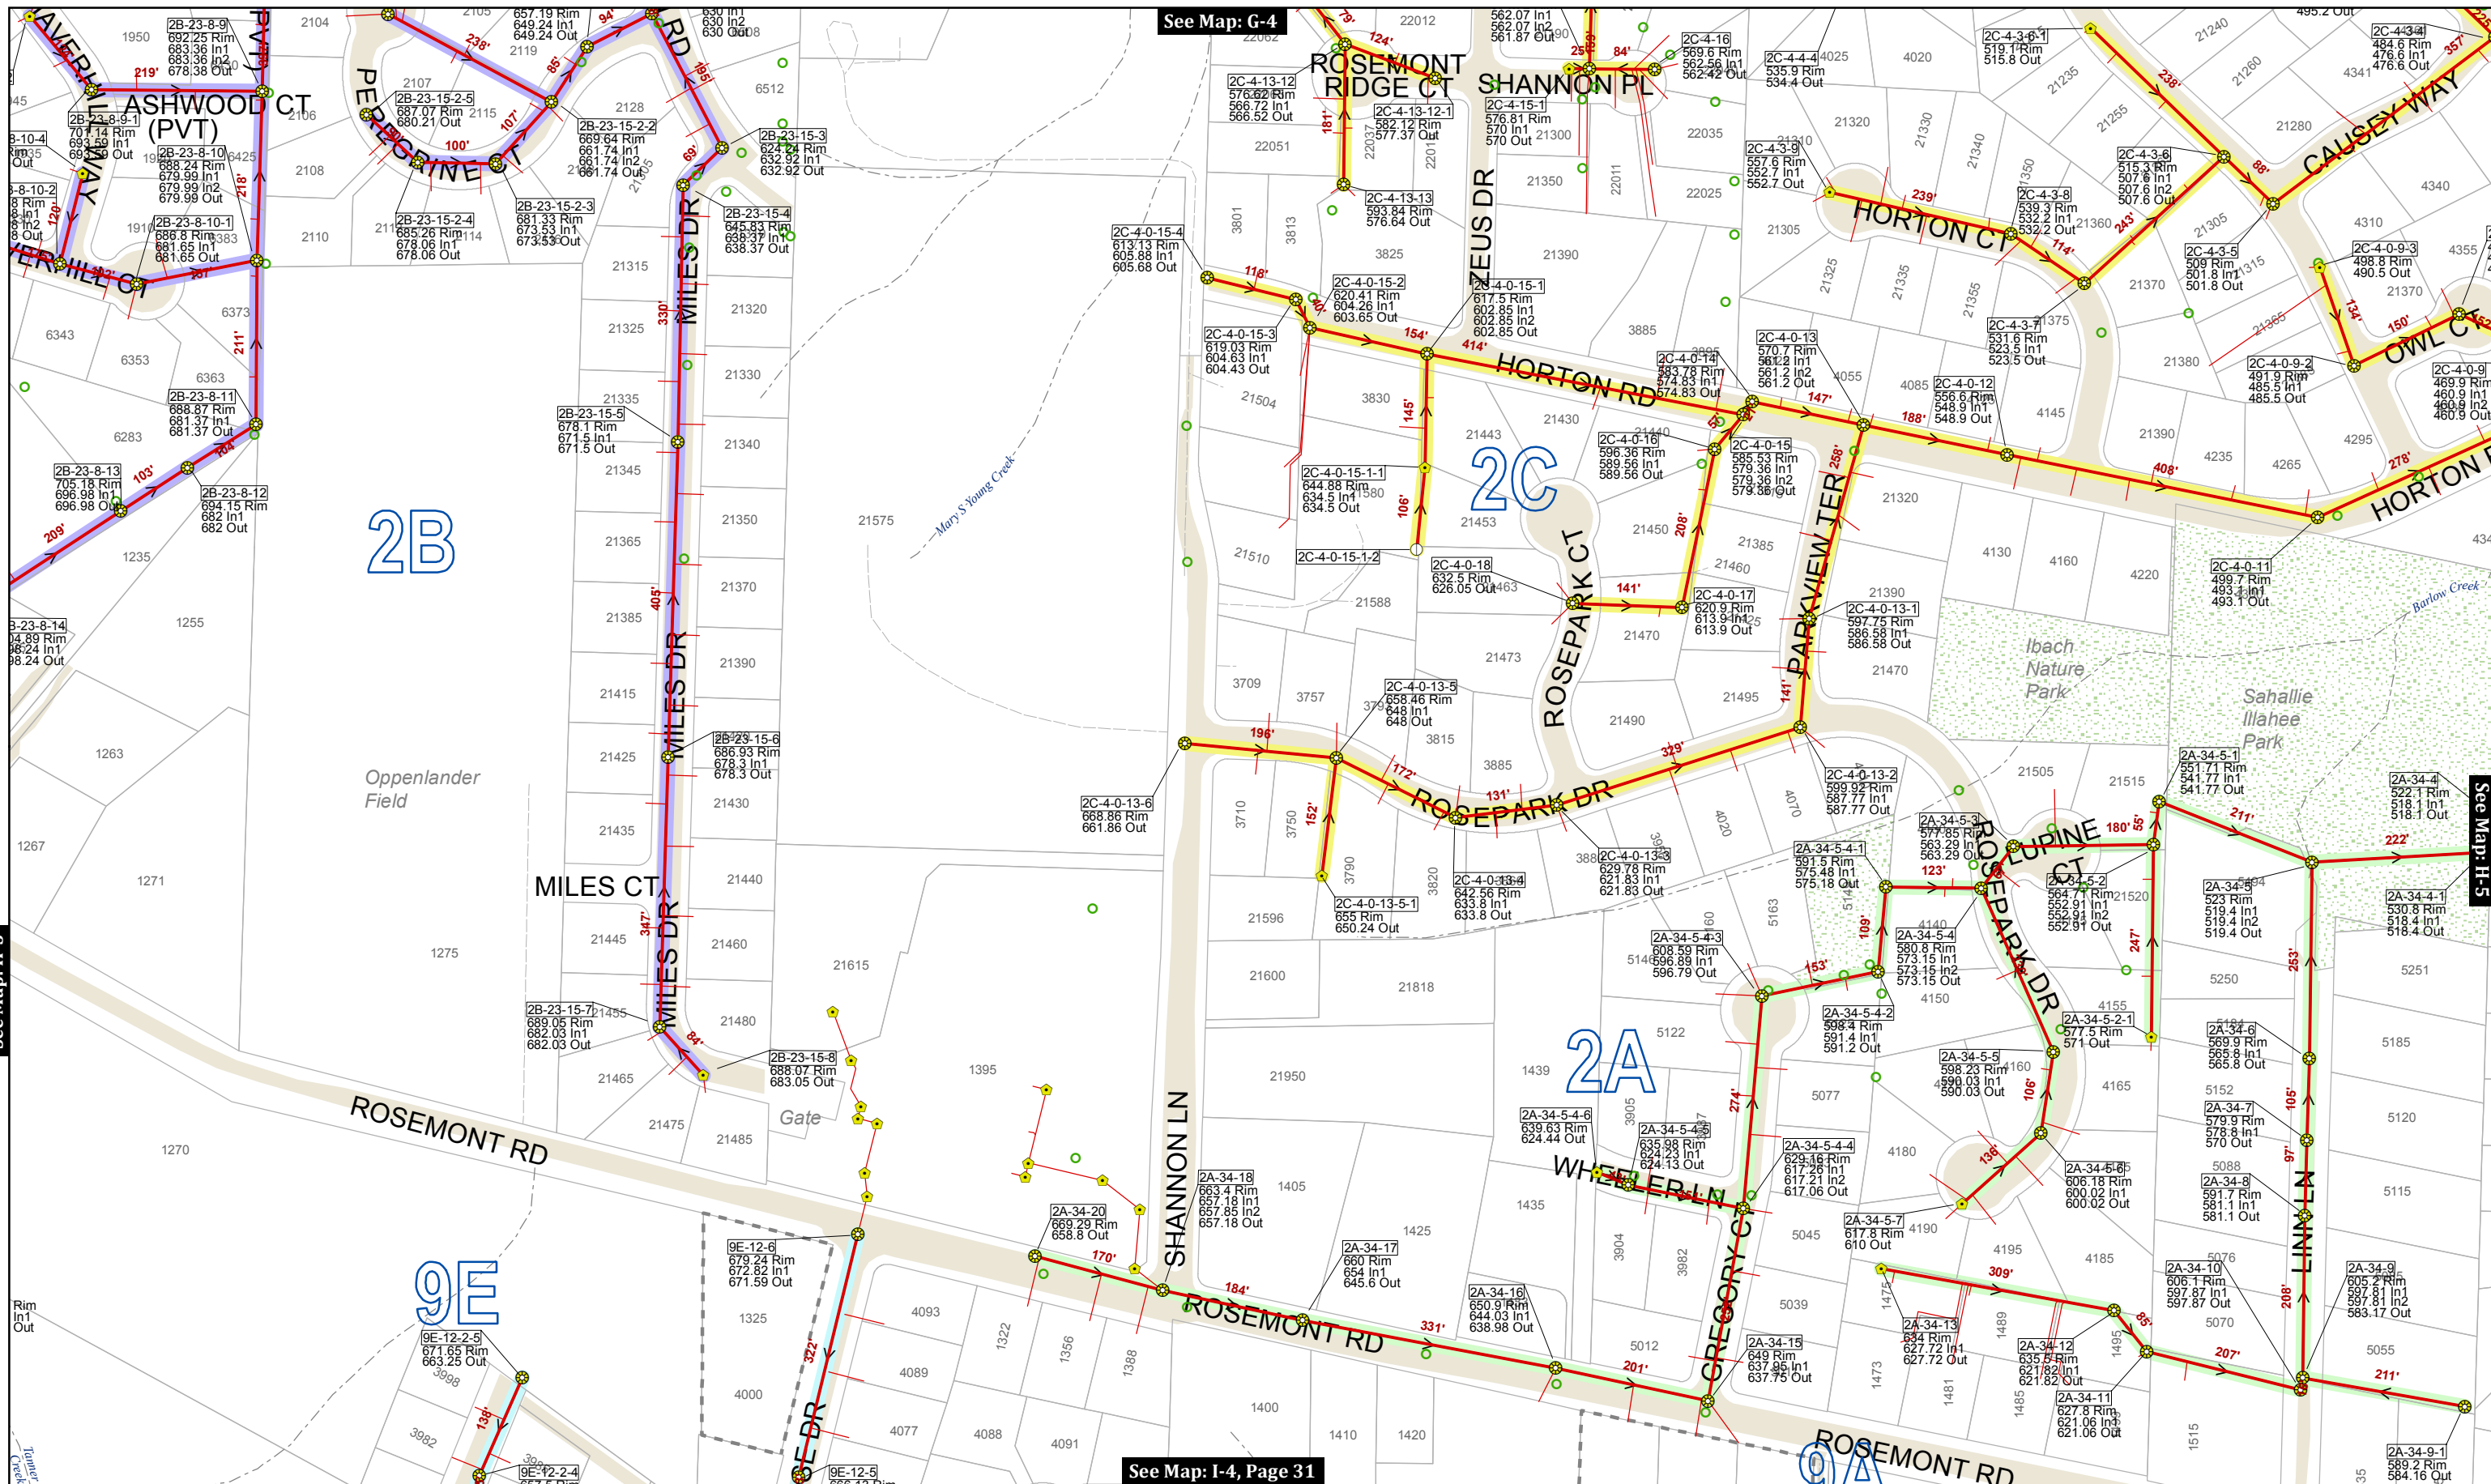

This product is for informational purposes and may not have been prepared for, or be suitable for legal, engineering, or surveying purposes. Users of this information should review or consult the primary data and information sources to ascertain the usability of the information.


MAP PRODUCED BY WEST LINN GIS
 MARCH 2018
 Map Created: 3/29/2018
 Sewer System Mapping Last Updated: Spring 2017
 GIS Data Coordinate System:
 NAD 1983 HARN StatePlane Oregon North FIPS 3601 Feet Intl
 LOC: G:\PROJECTS\GIS\SEWER_2\SEWER_CLEANING_MAPS\SEWER_CLEANING_MAP_SERIES_201803.MXD | KAH

Map Legend

- Manhole
- Clean Out
- Plugged Pipe End
- Wye
- Sewer Valve
- Sewer Outfall
- Pump Station
- Sewer Vault
- Multi-color highlights show various basins by color. See Map Index for a full listing of basins and color key
- Flow Direction
- Sanitary Line
- Private Sanitary Line
- Forced Main
- Forced Main TCSD
- Gravity TCSD
- Sewer Bypass
- Service Lateral (approx.)
- City Limits
- Unimp. ROW
- City-Owned Property

Key Map

0 100 200 Feet

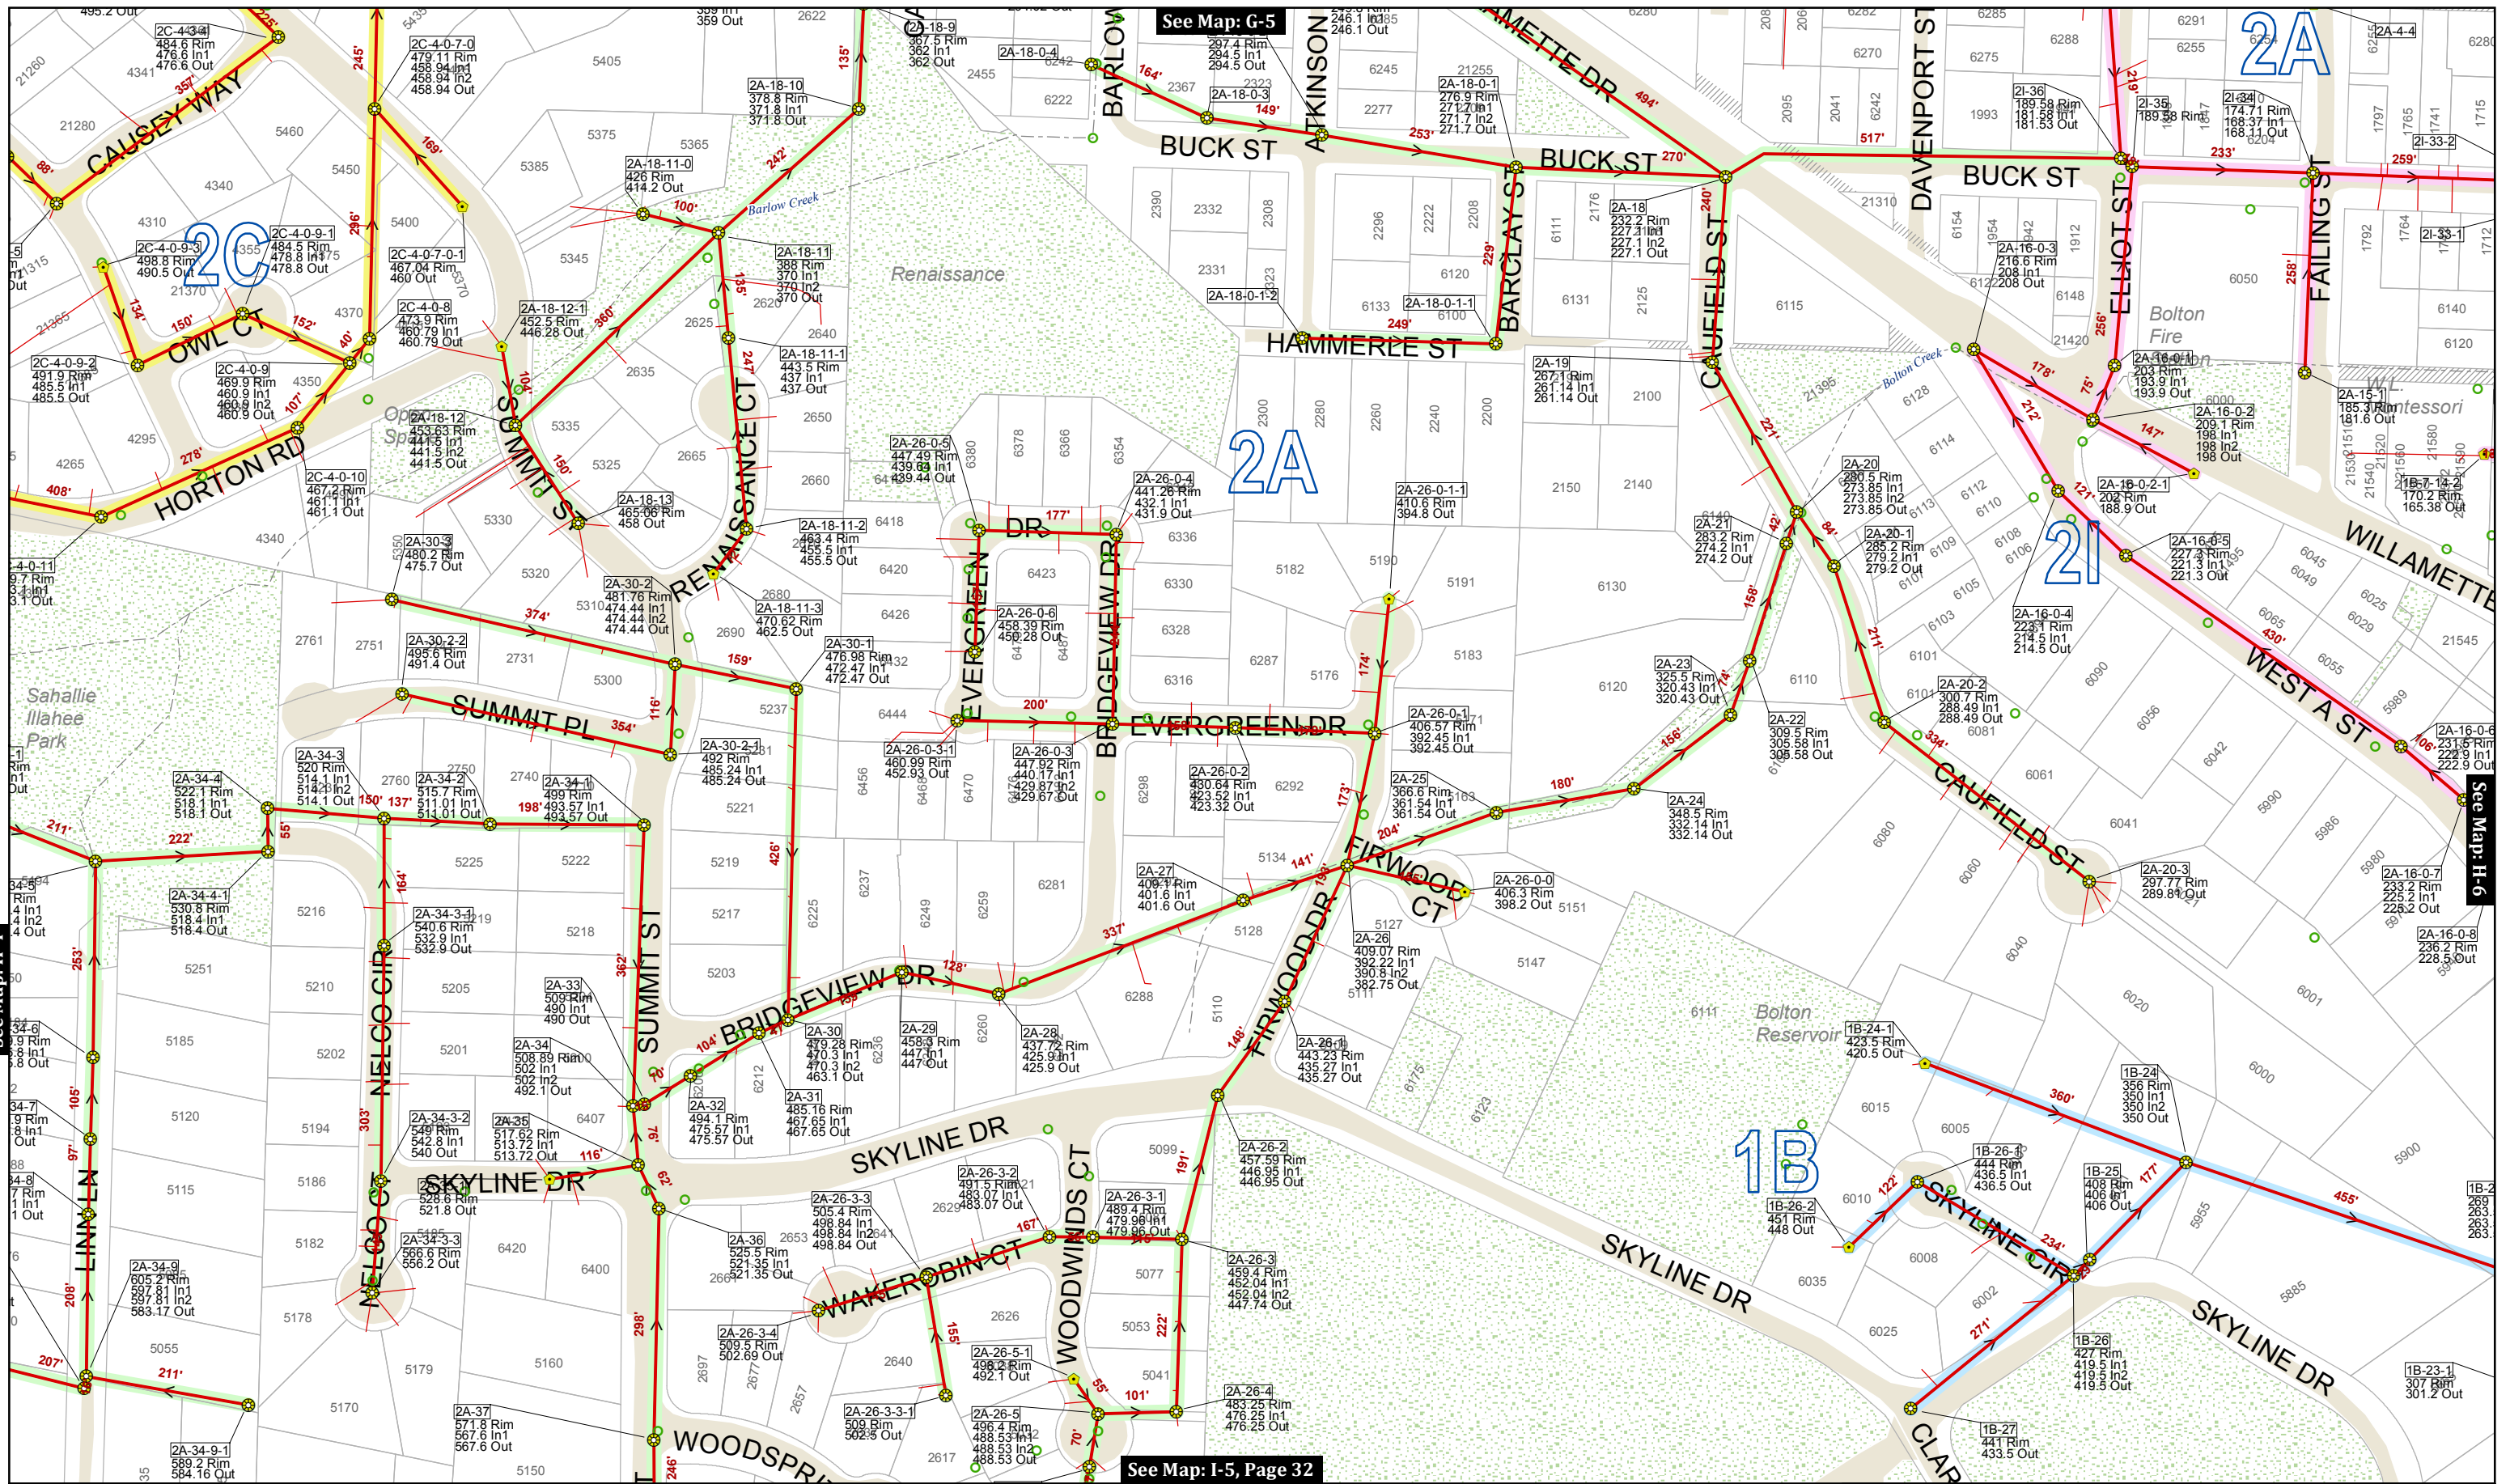

This product is for informational purposes and may not have been prepared for, or be suitable for legal, engineering, or surveying purposes. Users of this information should review or consult the primary data and information sources to ascertain the usability of the information.


MAP PRODUCED BY WEST LINN GIS
 MARCH 2018
 Map Created: 3/29/2018
 Sewer System Mapping Last Updated: Spring 2017
 GIS Data Coordinate System:
 NAD 1983 HARN StatePlane Oregon North FIPS 3601 Feet Intl
 LOC: G:\PROJECTS\GIS\SEWER_2\SEWER_CLEANING_MAPS\SEWER_CLEANING_MAP_SERIES_201803.MXD | KAH

Map Legend

- Manhole
- Clean Out
- Plugged Pipe End
- Wye
- Sewer Valve
- Sewer Outfall
- Pump Station
- Sewer Vault

Multi-color highlights show various basins by color. See Map Index for a full listing of basins and color key

- Flow Direction
- Sanitary Line
- Private Sanitary Line
- Forced Main
- Forced Main TCSD
- Gravity TCSD
- Sewer Bypass
- Service Lateral (approx.)
- City Limits
- Unimp. ROW
- City-Owned Property

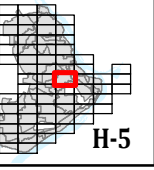



See Map: G-6

See Map: H-7

See Map: H-5

See Map: I-6, Page 33

This product is for informational purposes and may not have been prepared for, or be suitable for legal, engineering, or surveying purposes. Users of this information should review or consult the primary data and information sources to ascertain the usability of the information.

MAP PRODUCED BY WEST LINN GIS
 MARCH 2018
 Map Created: 3/29/2018
 Sewer System Mapping Last Updated: Spring 2017
 GIS Data Coordinate System:
 NAD 1983 HARN StatePlane Oregon North FIPS 3601 Feet Intl
 LOC: G:\PROJECTS\GIS\SEWER_2\SEWER_CLEANING_MAPS\SEWER_CLEANING_MAP_SERIES_201803.MXD | KAH

Map Legend

- Manhole
- Clean Out
- Plugged Pipe End
- Wye
- Sewer Valve
- Sewer Outfall
- Pump Station
- Sewer Vault
- Multi-color highlights show various basins by color. See Map Index for a full listing of basins and color key
- Flow Direction
- Sanitary Line
- Private Sanitary Line
- Forced Main
- Forced Main TCSD
- Gravity TCSD
- Sewer Bypass
- Service Lateral (approx.)
- City Limits
- Unimp. ROW
- City-Owned Property

Key Map

0 100 200 Feet

MAP NO. **H-6**

CITY OF WEST LINN
Sanitary Sewer System
 MAP NO. **H-6**
 Page 33 of 72

See Map: none

Clackamette Park Boat Ramp

HWY 99E


Lonesome Bottom

CLACKAMETTE

See Map: I-7, Page 34

See Map: H-8

See Map: H-6

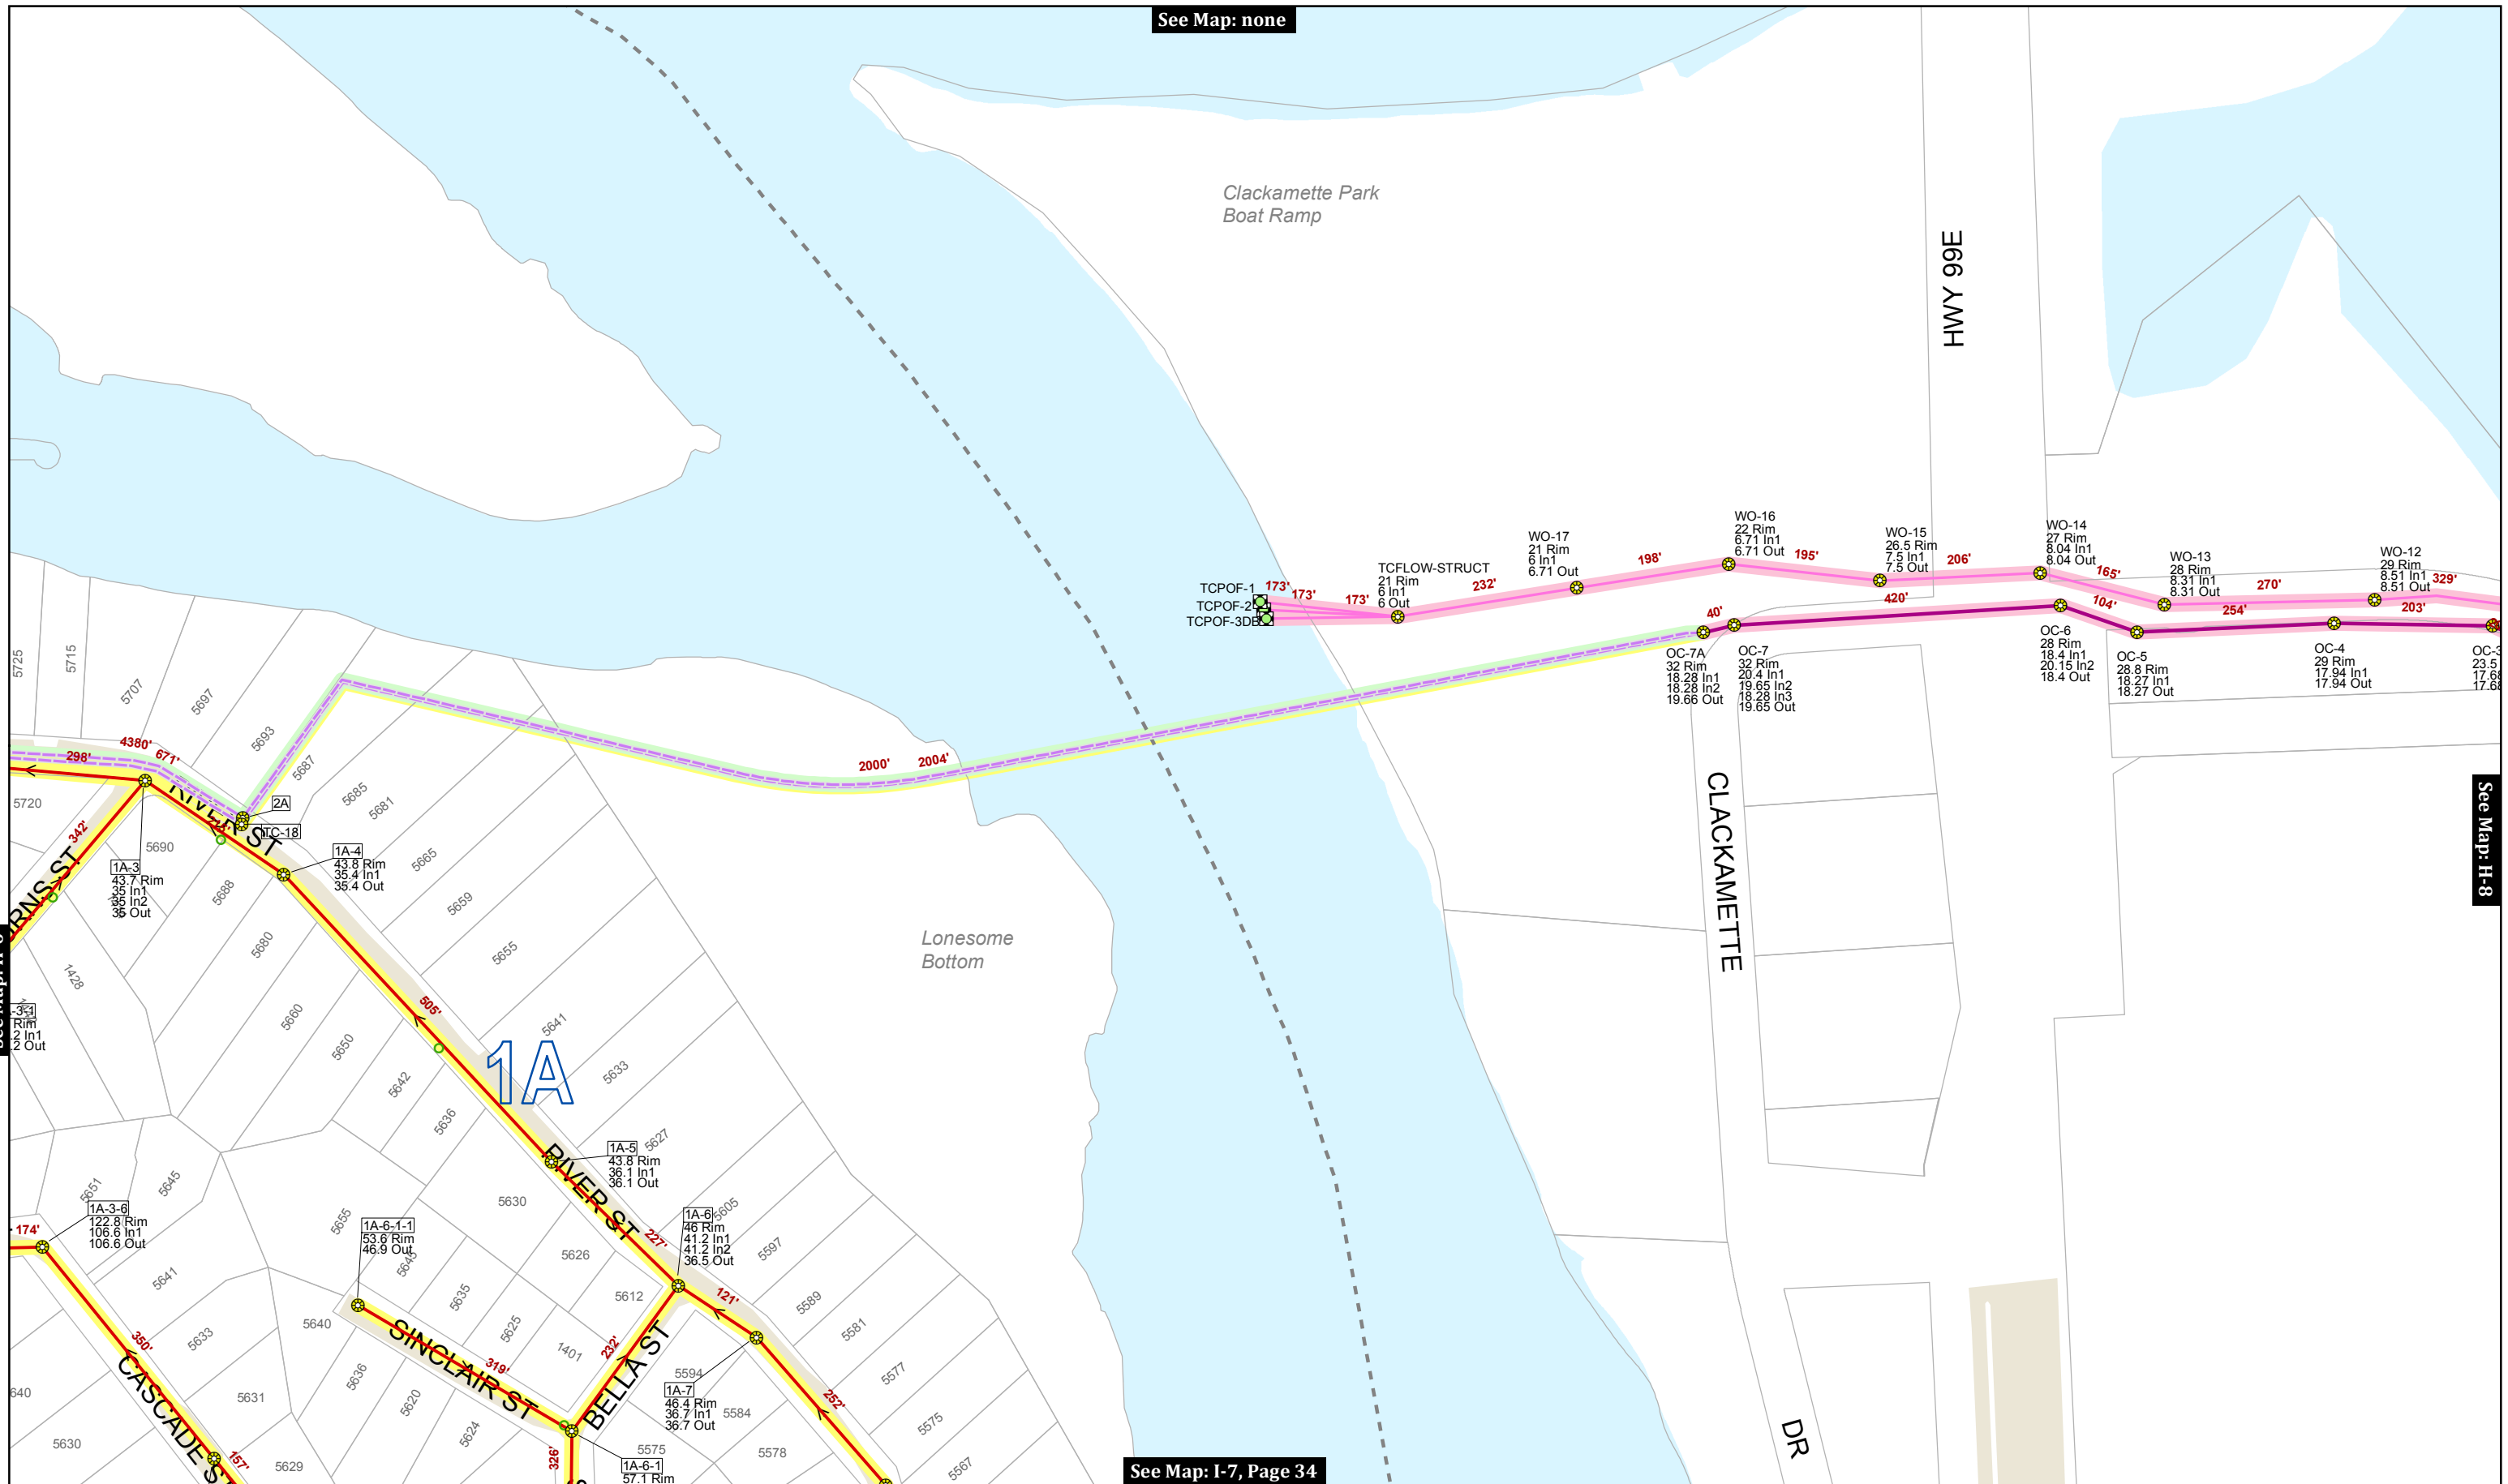

This product is for informational purposes and may not have been prepared for, or be suitable for legal, engineering, or surveying purposes. Users of this information should review or consult the primary data and information sources to ascertain the usability of the information.

MAP PRODUCED BY WEST LINN GIS
 MARCH 2018
 Map Created: 3/29/2018
 Sewer System Mapping Last Updated: Spring 2017
 GIS Data Coordinate System:
 NAD 1983 HARN StatePlane Oregon North FIPS 3601 Feet Intl
 LOC: G:\PROJECTS\GIS\SEWER_2\SEWER_CLEANING_MAPS\SEWER_CLEANING_MAP_SERIES_201803.MXD | KAH

Map Legend

- Manhole
- Clean Out
- Plugged Pipe End
- Wye
- Sewer Valve
- Sewer Outfall
- Stormwater Manholes
- Pump Station
- Sewer Vault
- Flow Direction
- Sanitary Line
- Private Sanitary Line
- Forced Main
- Forced Main TCSD
- Gravity TCSD
- Sewer Bypass
- Service Lateral (approx.)
- City Limits
- Unimp. ROW
- City-Owned Property

Key Map


0 100 200 Feet

See Map: G-8

See Map: H-7

See Map: none

See Map: I-8, Page 35

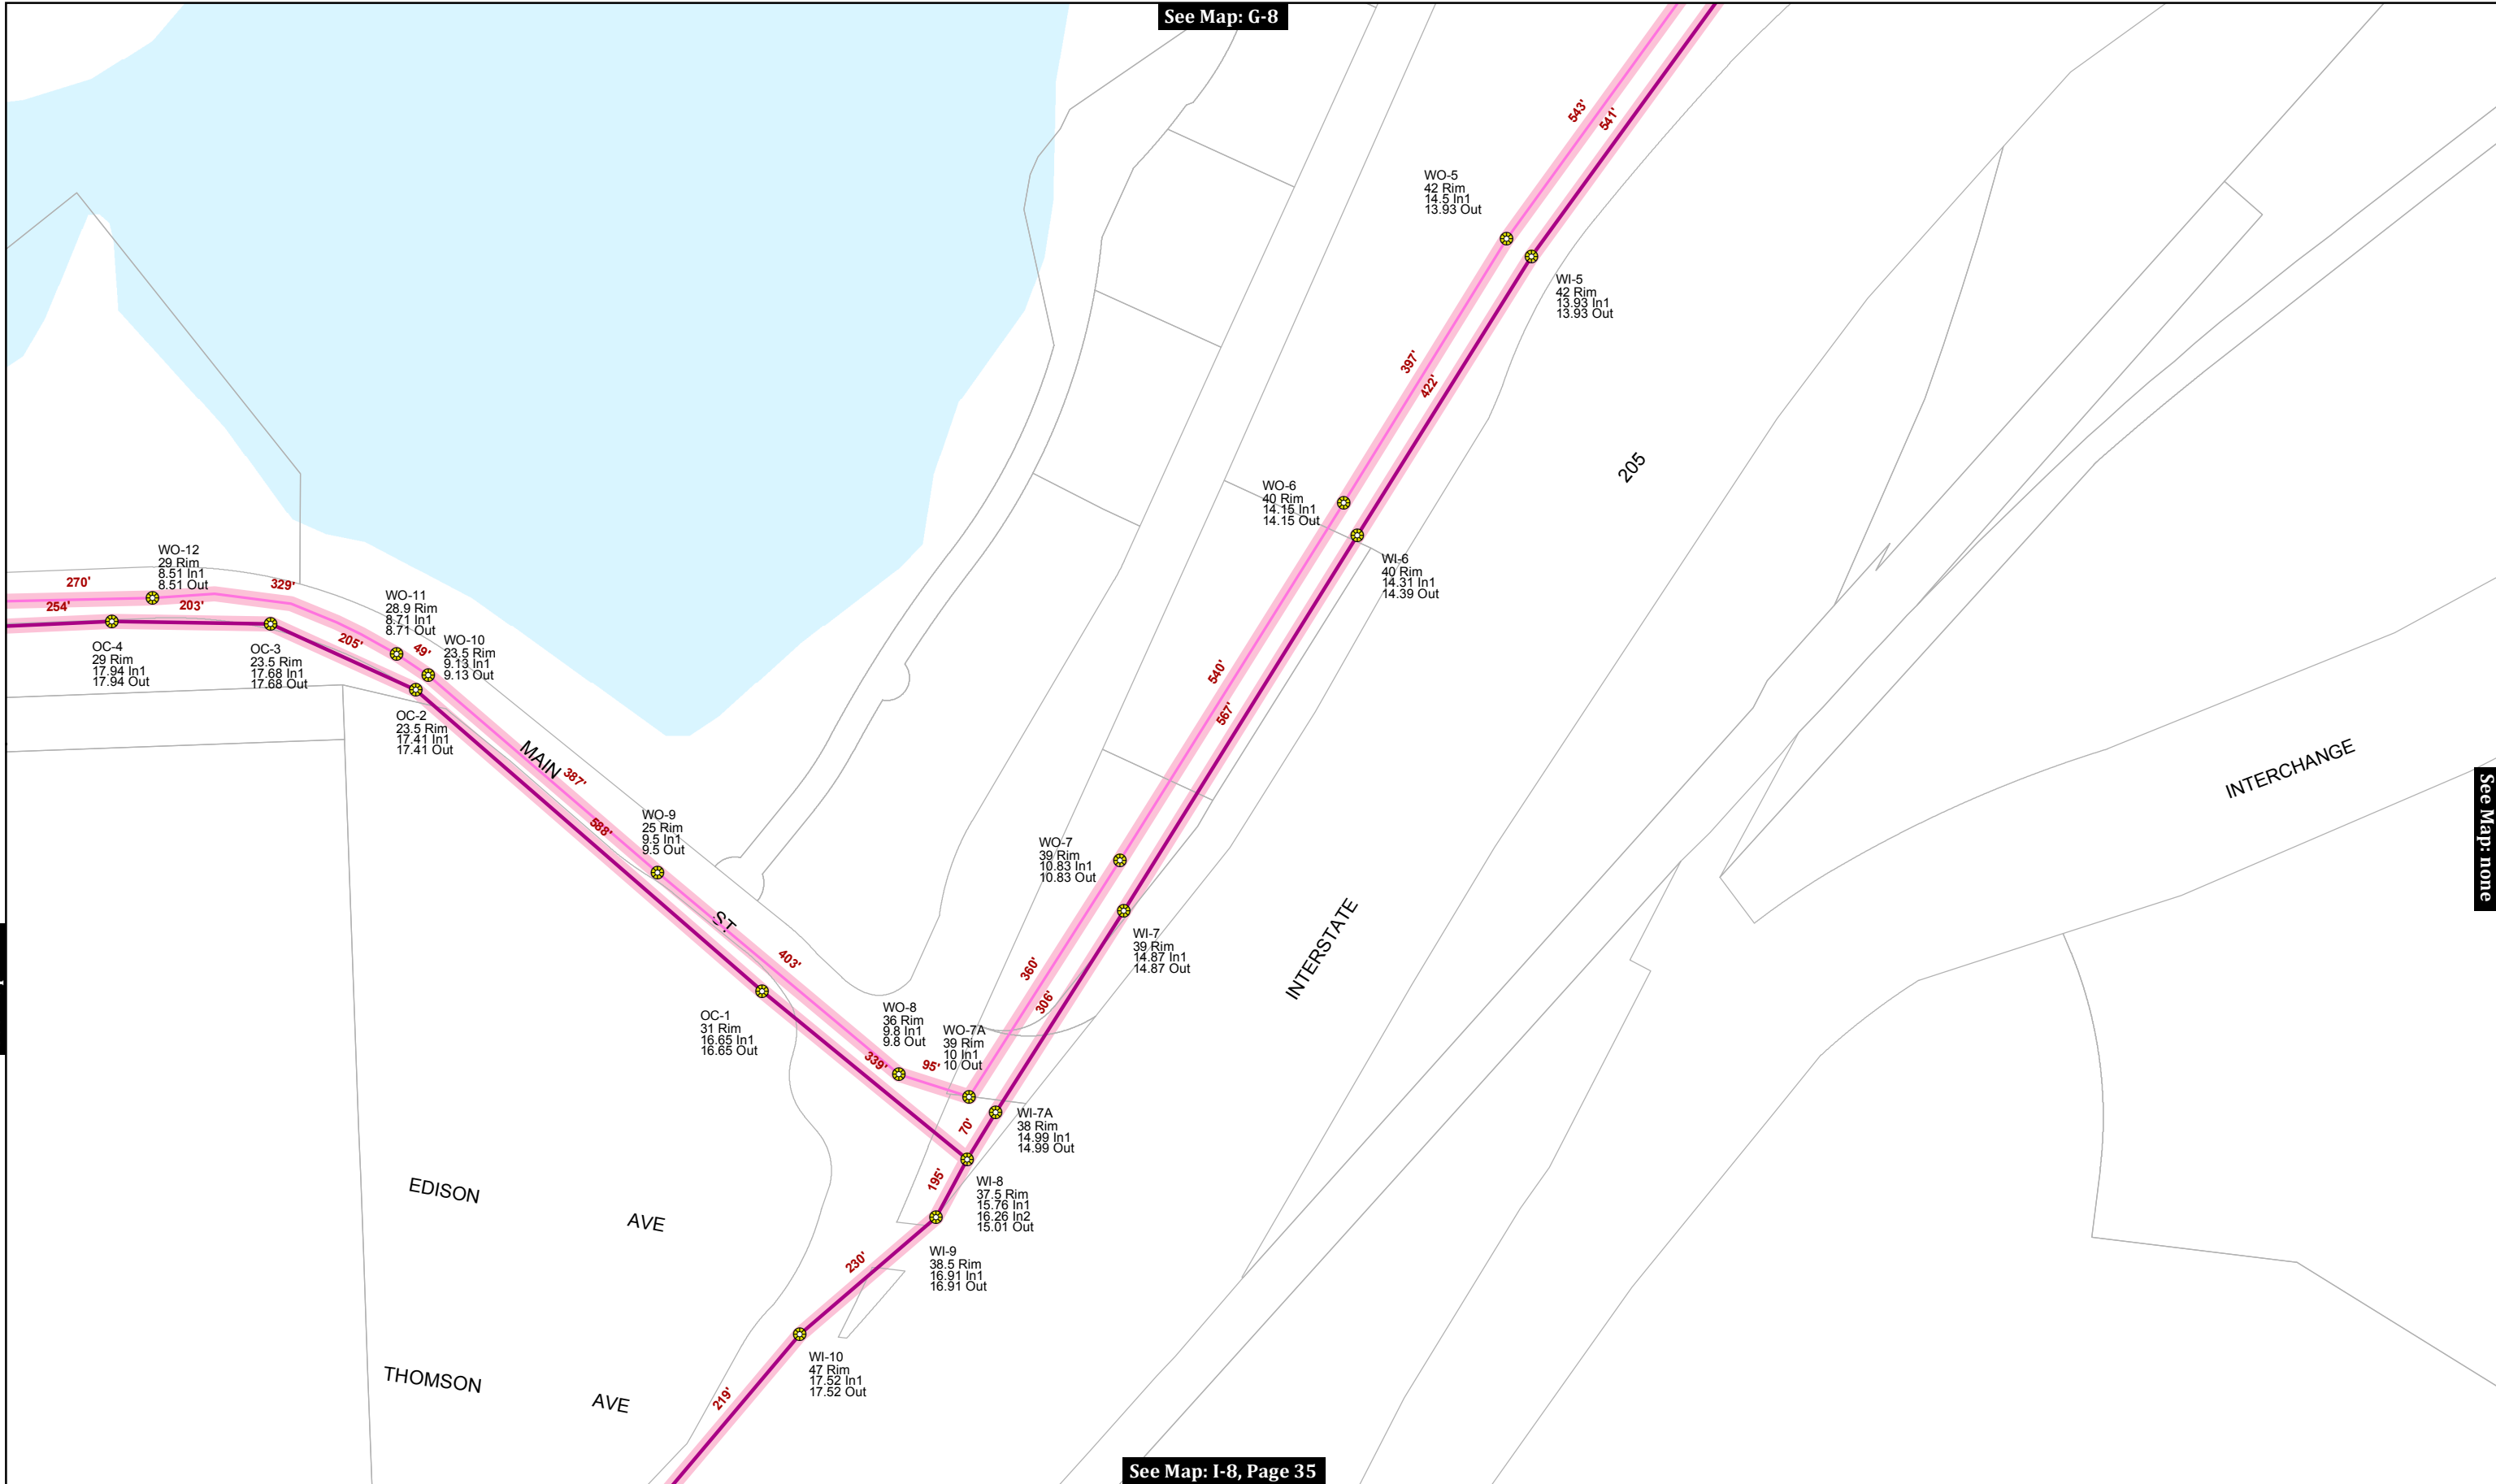

This product is for informational purposes and may not have been prepared for, or be suitable for legal, engineering, or surveying purposes. Users of this information should review or consult the primary data and information sources to ascertain the usability of the information.

MAP PRODUCED BY WEST LINN GIS
 MARCH 2018
 Map Created: 3/29/2018
 Sewer System Mapping Last Updated: Spring 2017
 GIS Data Coordinate System:
 NAD 1983 HARN StatePlane Oregon North FIPS 3601 Feet Intl
 LOC: G:\PROJECTS\GIS\SEWER_2\SEWER_CLEANING_MAPS\SEWER_CLEANING_MAP_SERIES_201803.MXD | KAH


Map Legend

- Manhole
- Clean Out
- Plugged Pipe End
- Wye
- Sewer Valve
- Sewer Outfall
- Pump Station
- Sewer Vault
- Stormwater Manholes
- Flow Direction
- Sanitary Line
- Private Sanitary Line
- Forced Main
- Forced Main TCSD
- Gravity TCSD
- Sewer Bypass
- Service Lateral (approx.)
- City Limits
- Unimp. ROW
- City-Owned Property

Key Map

0 100 200 Feet

See Map: H-3

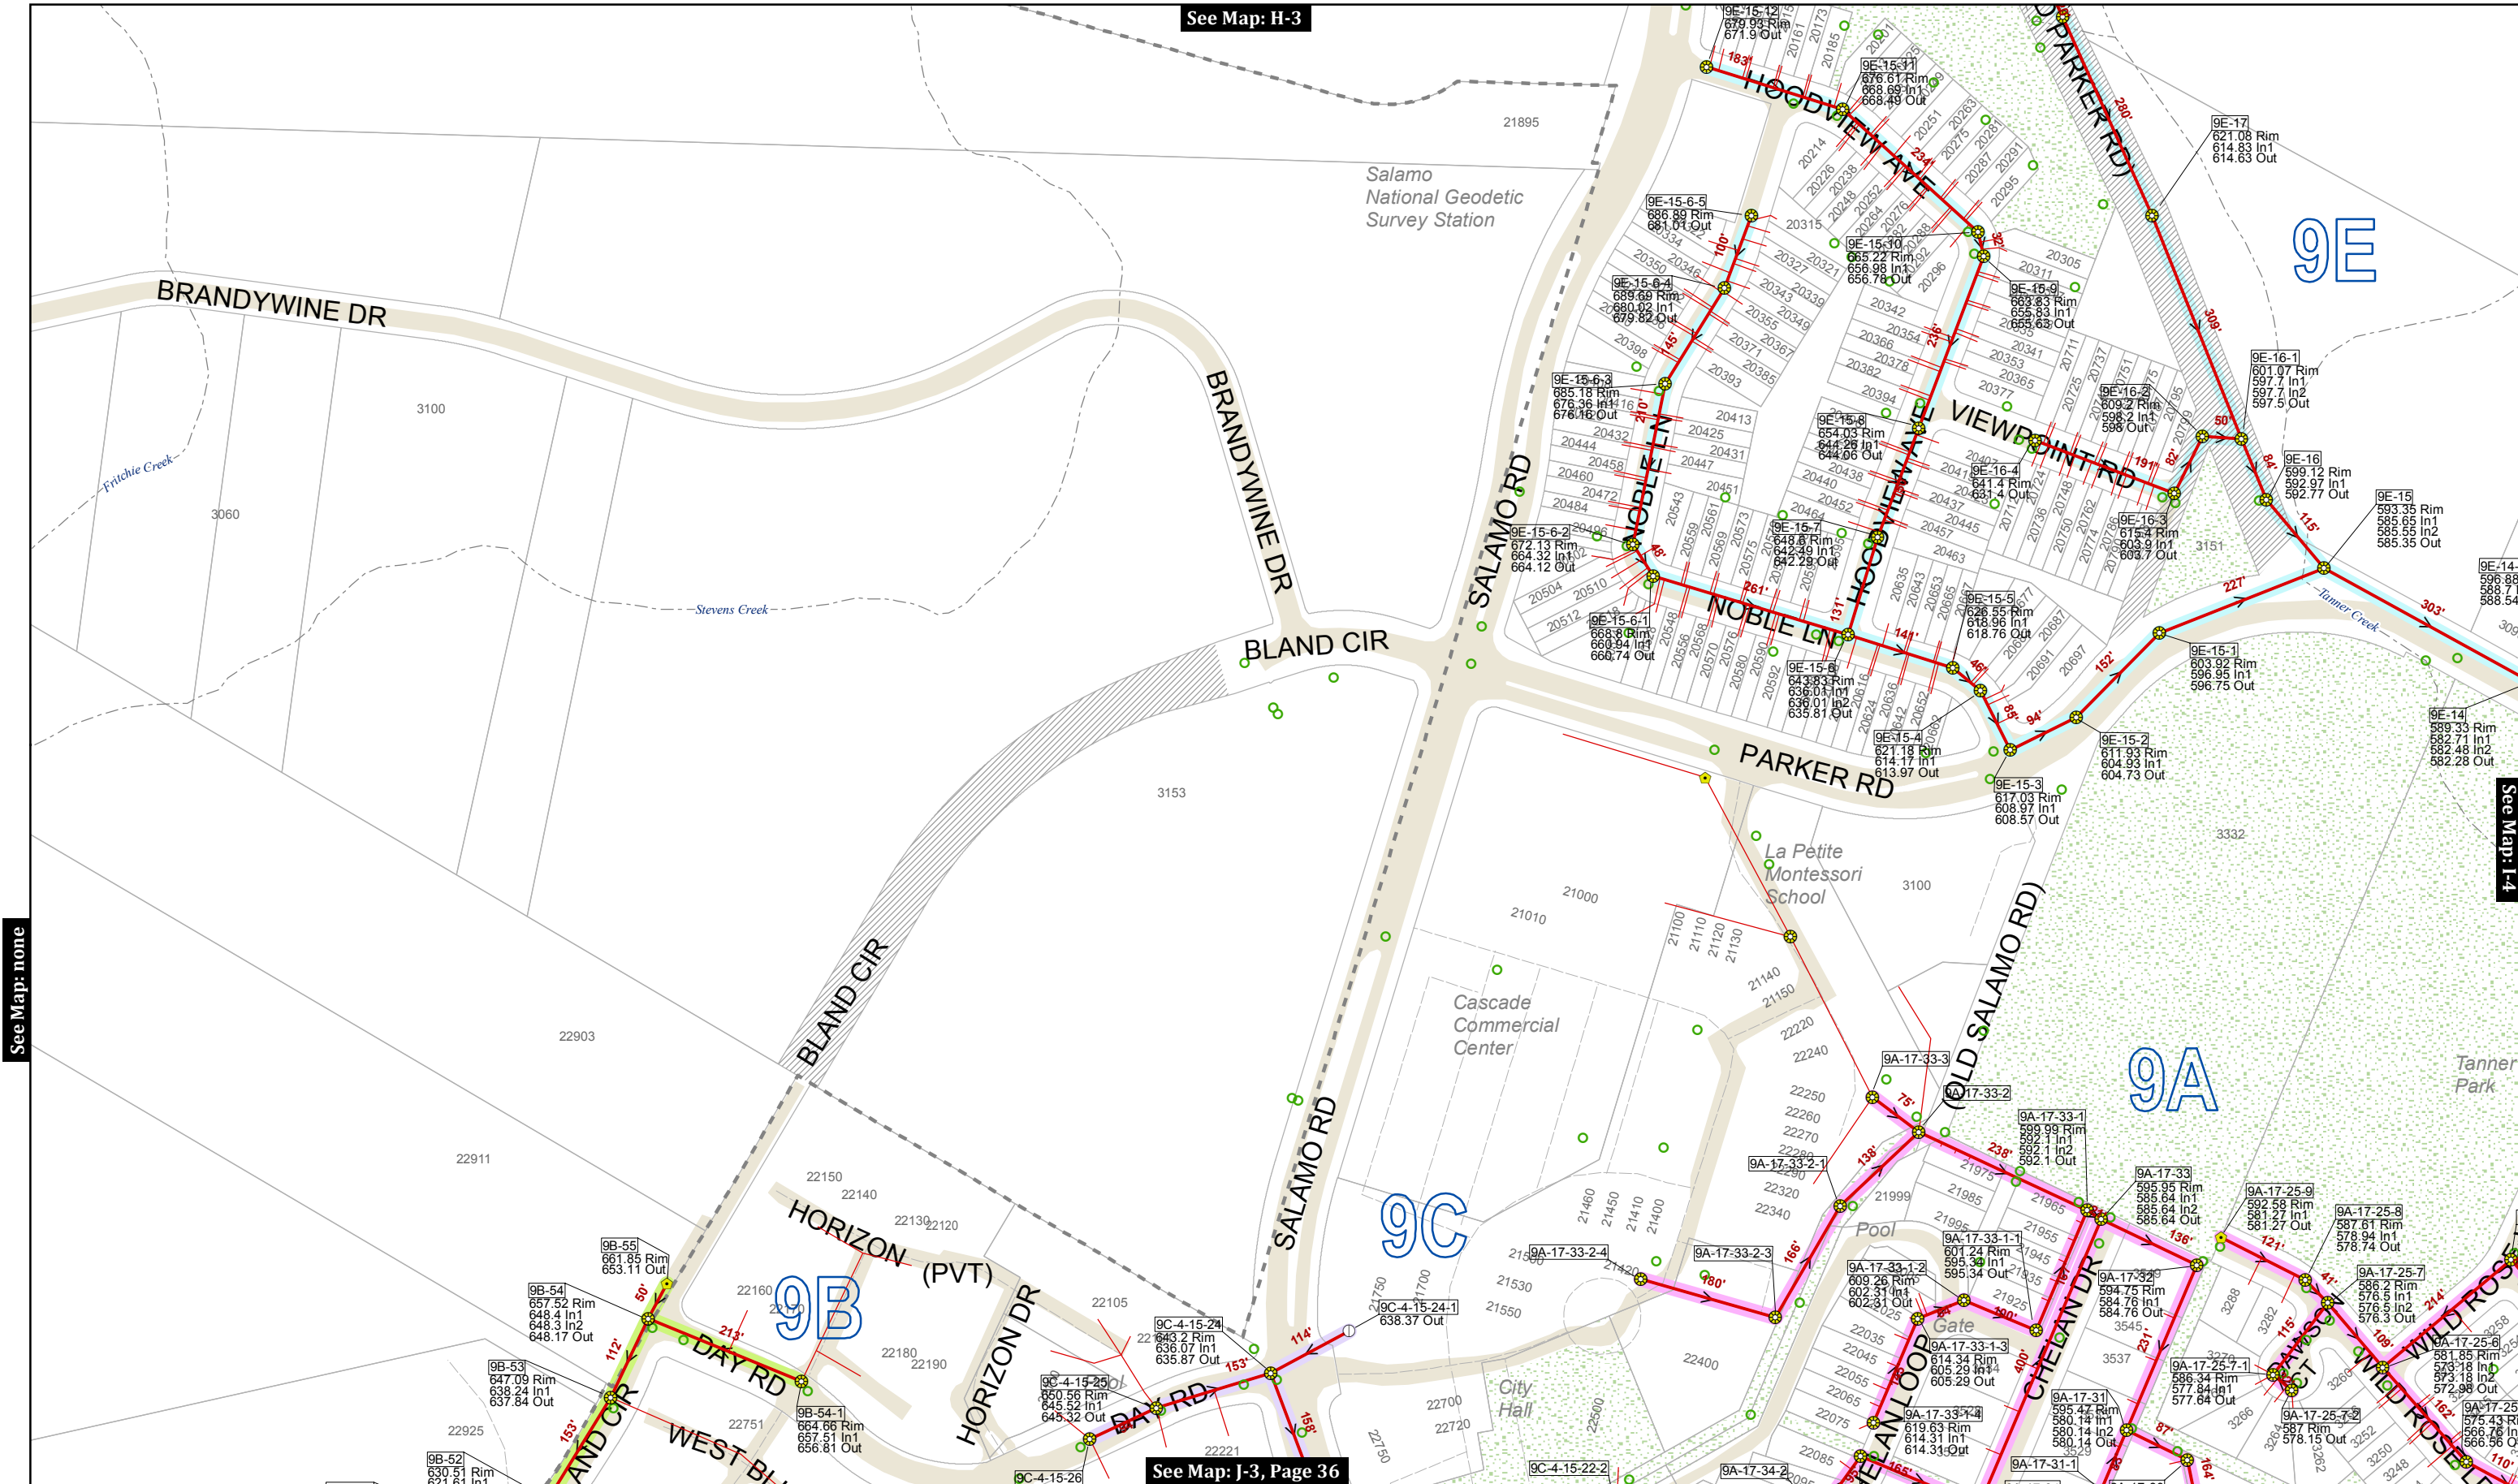

See Map: none

See Map: I-4

See Map: J-3, Page 36

This product is for informational purposes and may not have been prepared for, or be suitable for legal, engineering, or surveying purposes. Users of this information should review or consult the primary data and information sources to ascertain the usability of the information.

MAP PRODUCED BY WEST LINN GIS
 MARCH 2018
 Map Created: 3/29/2018
 Sewer System Mapping Last Updated: Spring 2017
 GIS Data Coordinate System:
 NAD 1983 HARN StatePlane Oregon North FIPS 3601 Feet Intl
 LOC: G:\PROJECTS\GIS\SEWER_2\SEWER_CLEANING_MAPS\SEWER_CLEANING_MAP_SERIES_201803.MXD | KAH

Map Legend

Manhole	Wye	Pump Station	Flow Direction	Service Lateral (approx.)
Clean Out	Sewer Valve	Sewer Vault	Sanitary Line	Forced Main TCSD
Plugged Pipe End	Sewer Outfall		Private Sanitary Line	Gravity TCSD
			Forced Main	City Limits
				Unimp. ROW
				City-Owned Property

Multi-color highlights show various basins by color. See Map Index for a full listing of basins and color key

Key Map


0 100 200 Feet

CITY OF WEST LINN

Sanitary Sewer System

MAP NO. **I-3**

Page 36 of 72

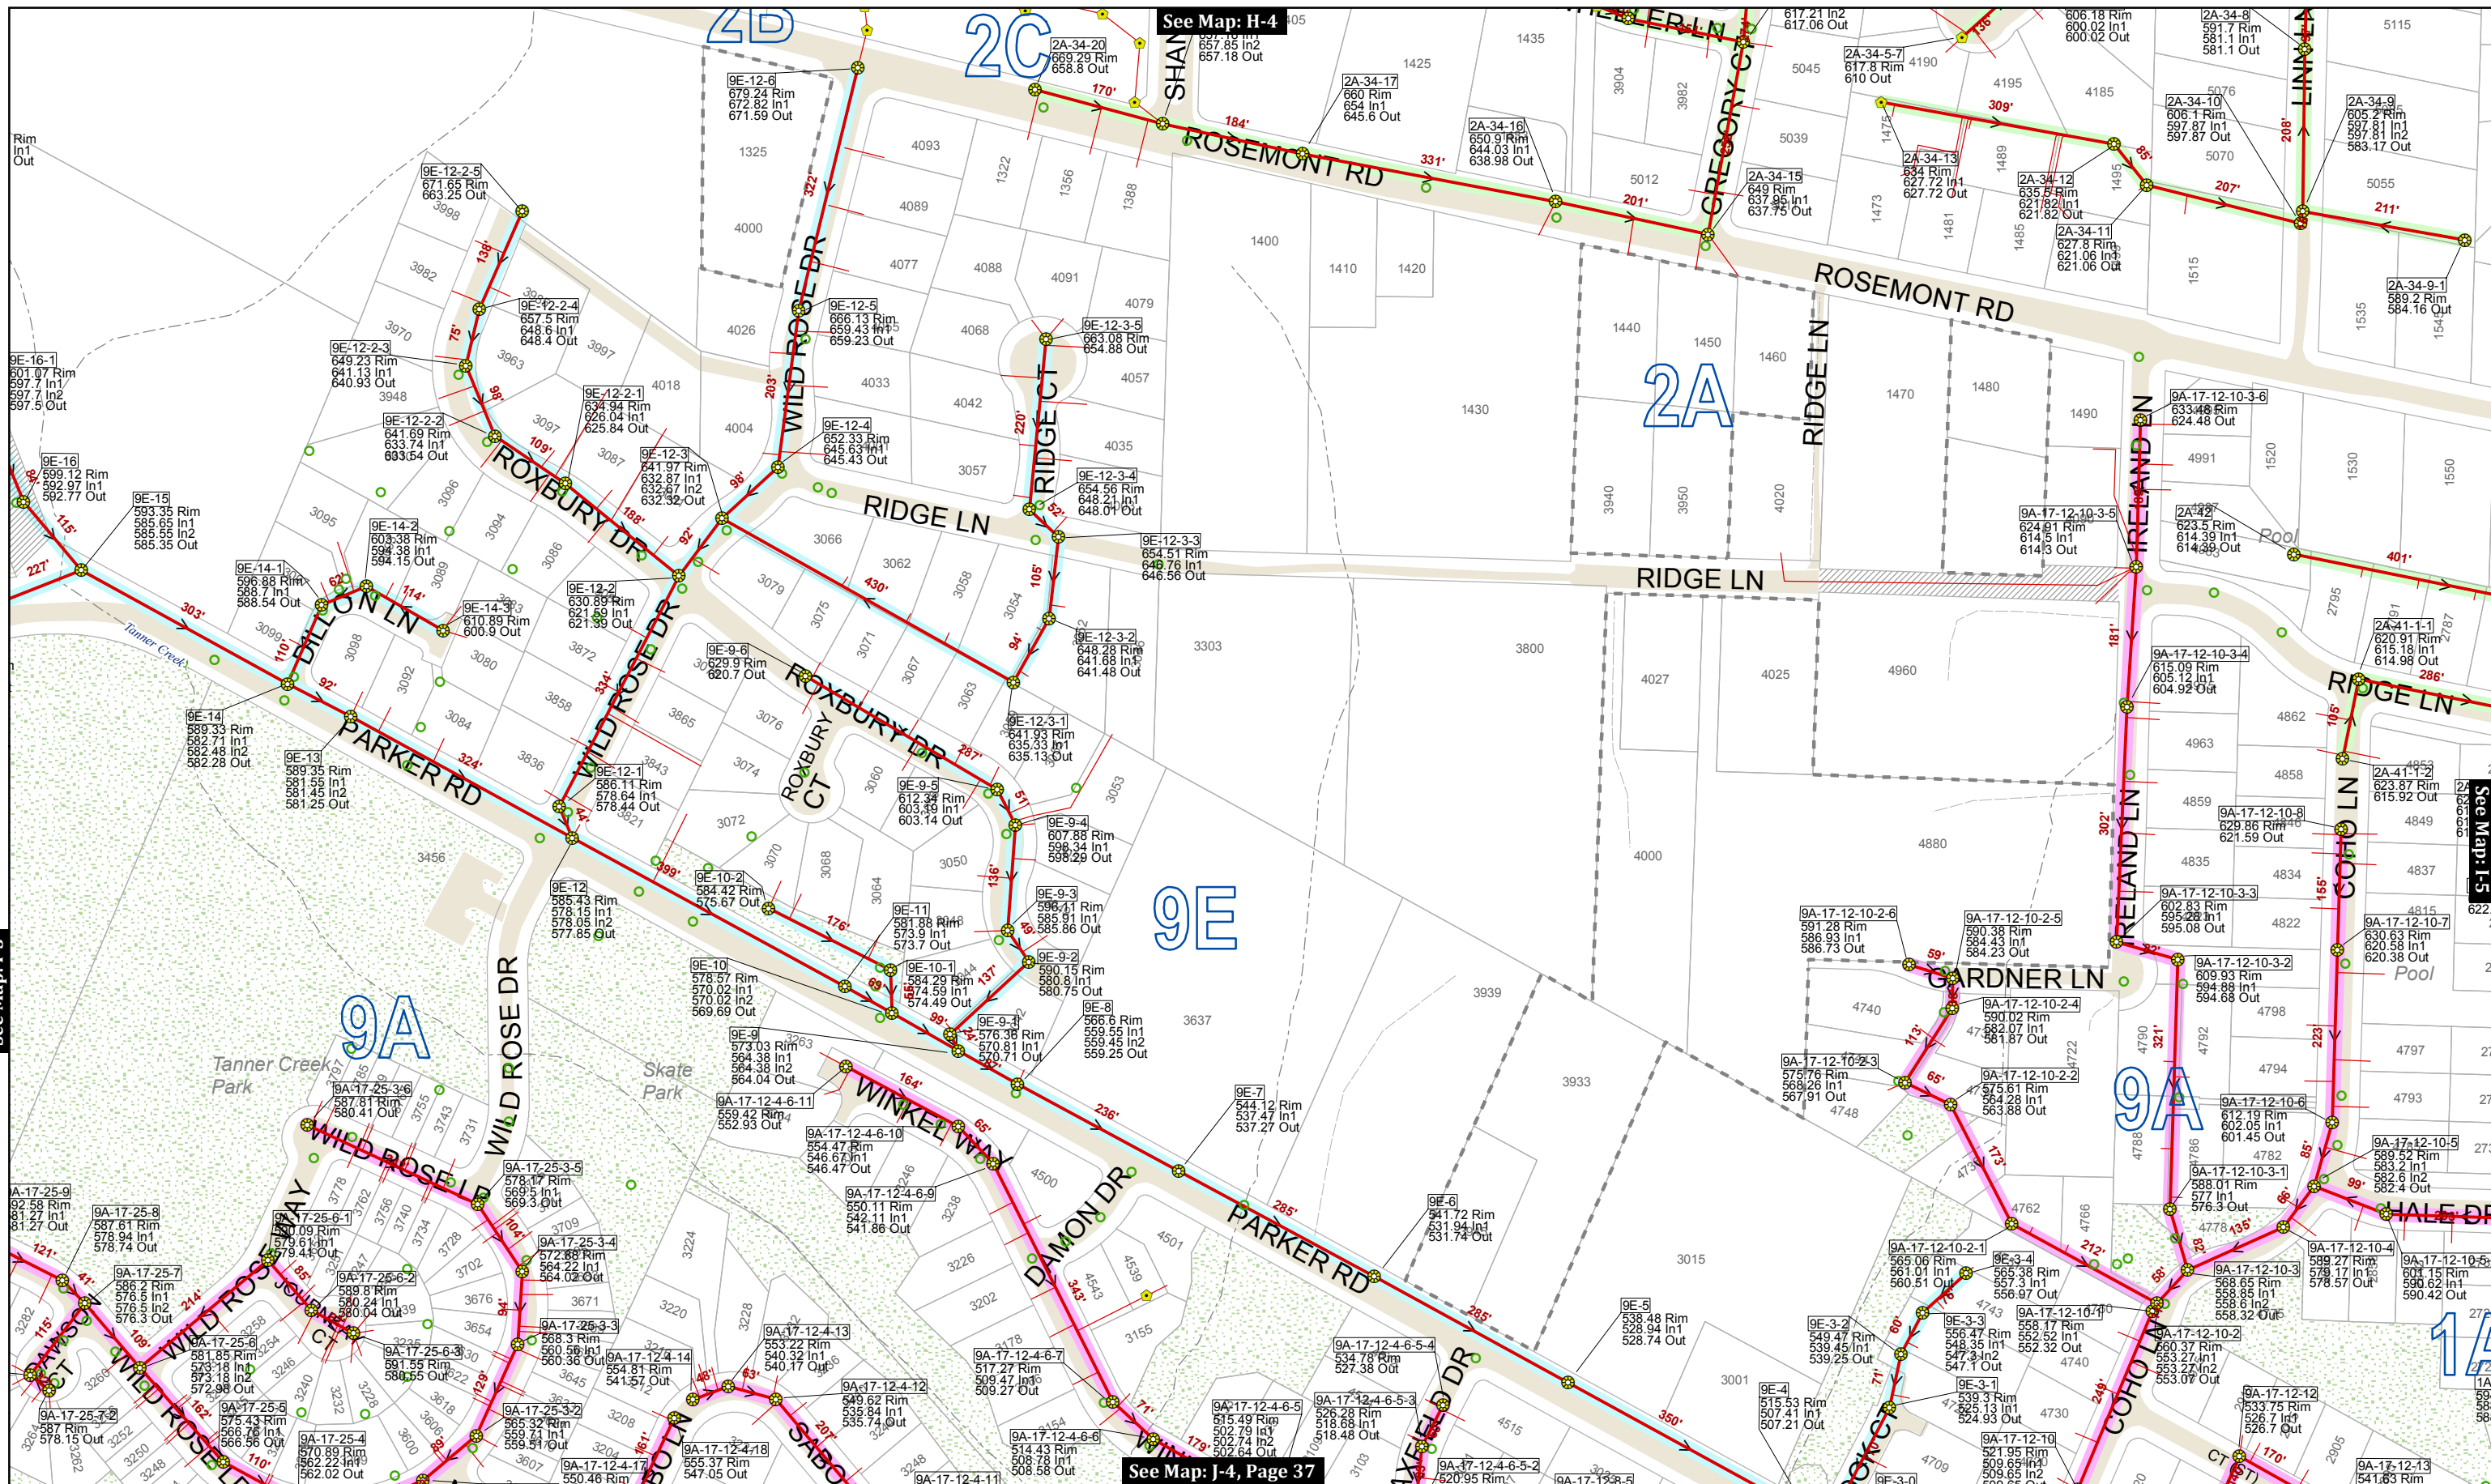

See Map: I-3

See Map: H-4

See Map: J-4, Page 37

See Map: I-5

This product is for informational purposes and may not have been prepared for, or be suitable for legal, engineering, or surveying purposes. Users of this information should review or consult the primary data and information sources to ascertain the usability of the information.

MAP PRODUCED BY WEST LINN GIS
 MARCH 2018
 Map Created: 3/29/2018
 Sewer System Mapping Last Updated: Spring 2017
 GIS Data Coordinate System:
 NAD 1983 HARN StatePlane Oregon North FIPS 3601 Feet Intl
 LOC: G:\PROJECTS\GIS\SEWER_2\SEWER_CLEANING_MAPS\SEWER_CLEANING_MAP_SERIES_201803.MXD | KAH

Map Legend

Manhole	Wye	Pump Station	Multi-color highlights show various basins by color. See Map Index for a full listing of basins and color key
Clean Out	Sewer Valve	Sewer Vault	Flow Direction
Plugged Pipe End	Sewer Outfall		Sanitary Line
			Forced Main TCS
			Gravity TCS
			Private Sanitary Line
			Sewer Bypass
			City Limits
			Unimp. ROW
			City-Owned Property
			Service Lateral (approx.)

Key Map

0 100 200 Feet

CITY OF WEST LINN
Sanitary Sewer System

MAP NO. **I-4**
 Page 37 of 72



See Map: I-4

See Map: H-5

See Map: I-6

See Map: J-5, Page 38

This product is for informational purposes and may not have been prepared for, or be suitable for legal, engineering, or surveying purposes. Users of this information should review or consult the primary data and information sources to ascertain the usability of the information.

MAP PRODUCED BY WEST LINN GIS
 MARCH 2018
 Map Created: 3/29/2018
 Sewer System Mapping Last Updated: Spring 2017
 GIS Data Coordinate System:
 NAD 1983 HARN StatePlane Oregon North FIPS 3601 Feet Intl
 LOC: G:\PROJECTS\GIS\SEWER_2\SEWER_CLEANING_MAPS\SEWER_CLEANING_MAP_SERIES_201803.MXD | KAH

Map Legend


- Manhole
- Clean Out
- Plugged Pipe End
- Wye
- Sewer Valve
- Sewer Outfall
- Pump Station
- Sewer Vault
- Multi-color highlights show various basins by color. See Map Index for a full listing of basins and color key
- Flow Direction
- Sanitary Line
- Private Sanitary Line
- Forced Main
- Forced Main TCSD
- Gravity TCSD
- Sewer Bypass
- City Limits
- City-Owned Property
- Unimp. ROW

Key Map

0 100 200 Feet

CITY OF WEST LINN
Sanitary Sewer System

MAP NO.
I-5
 Page 38 of 72

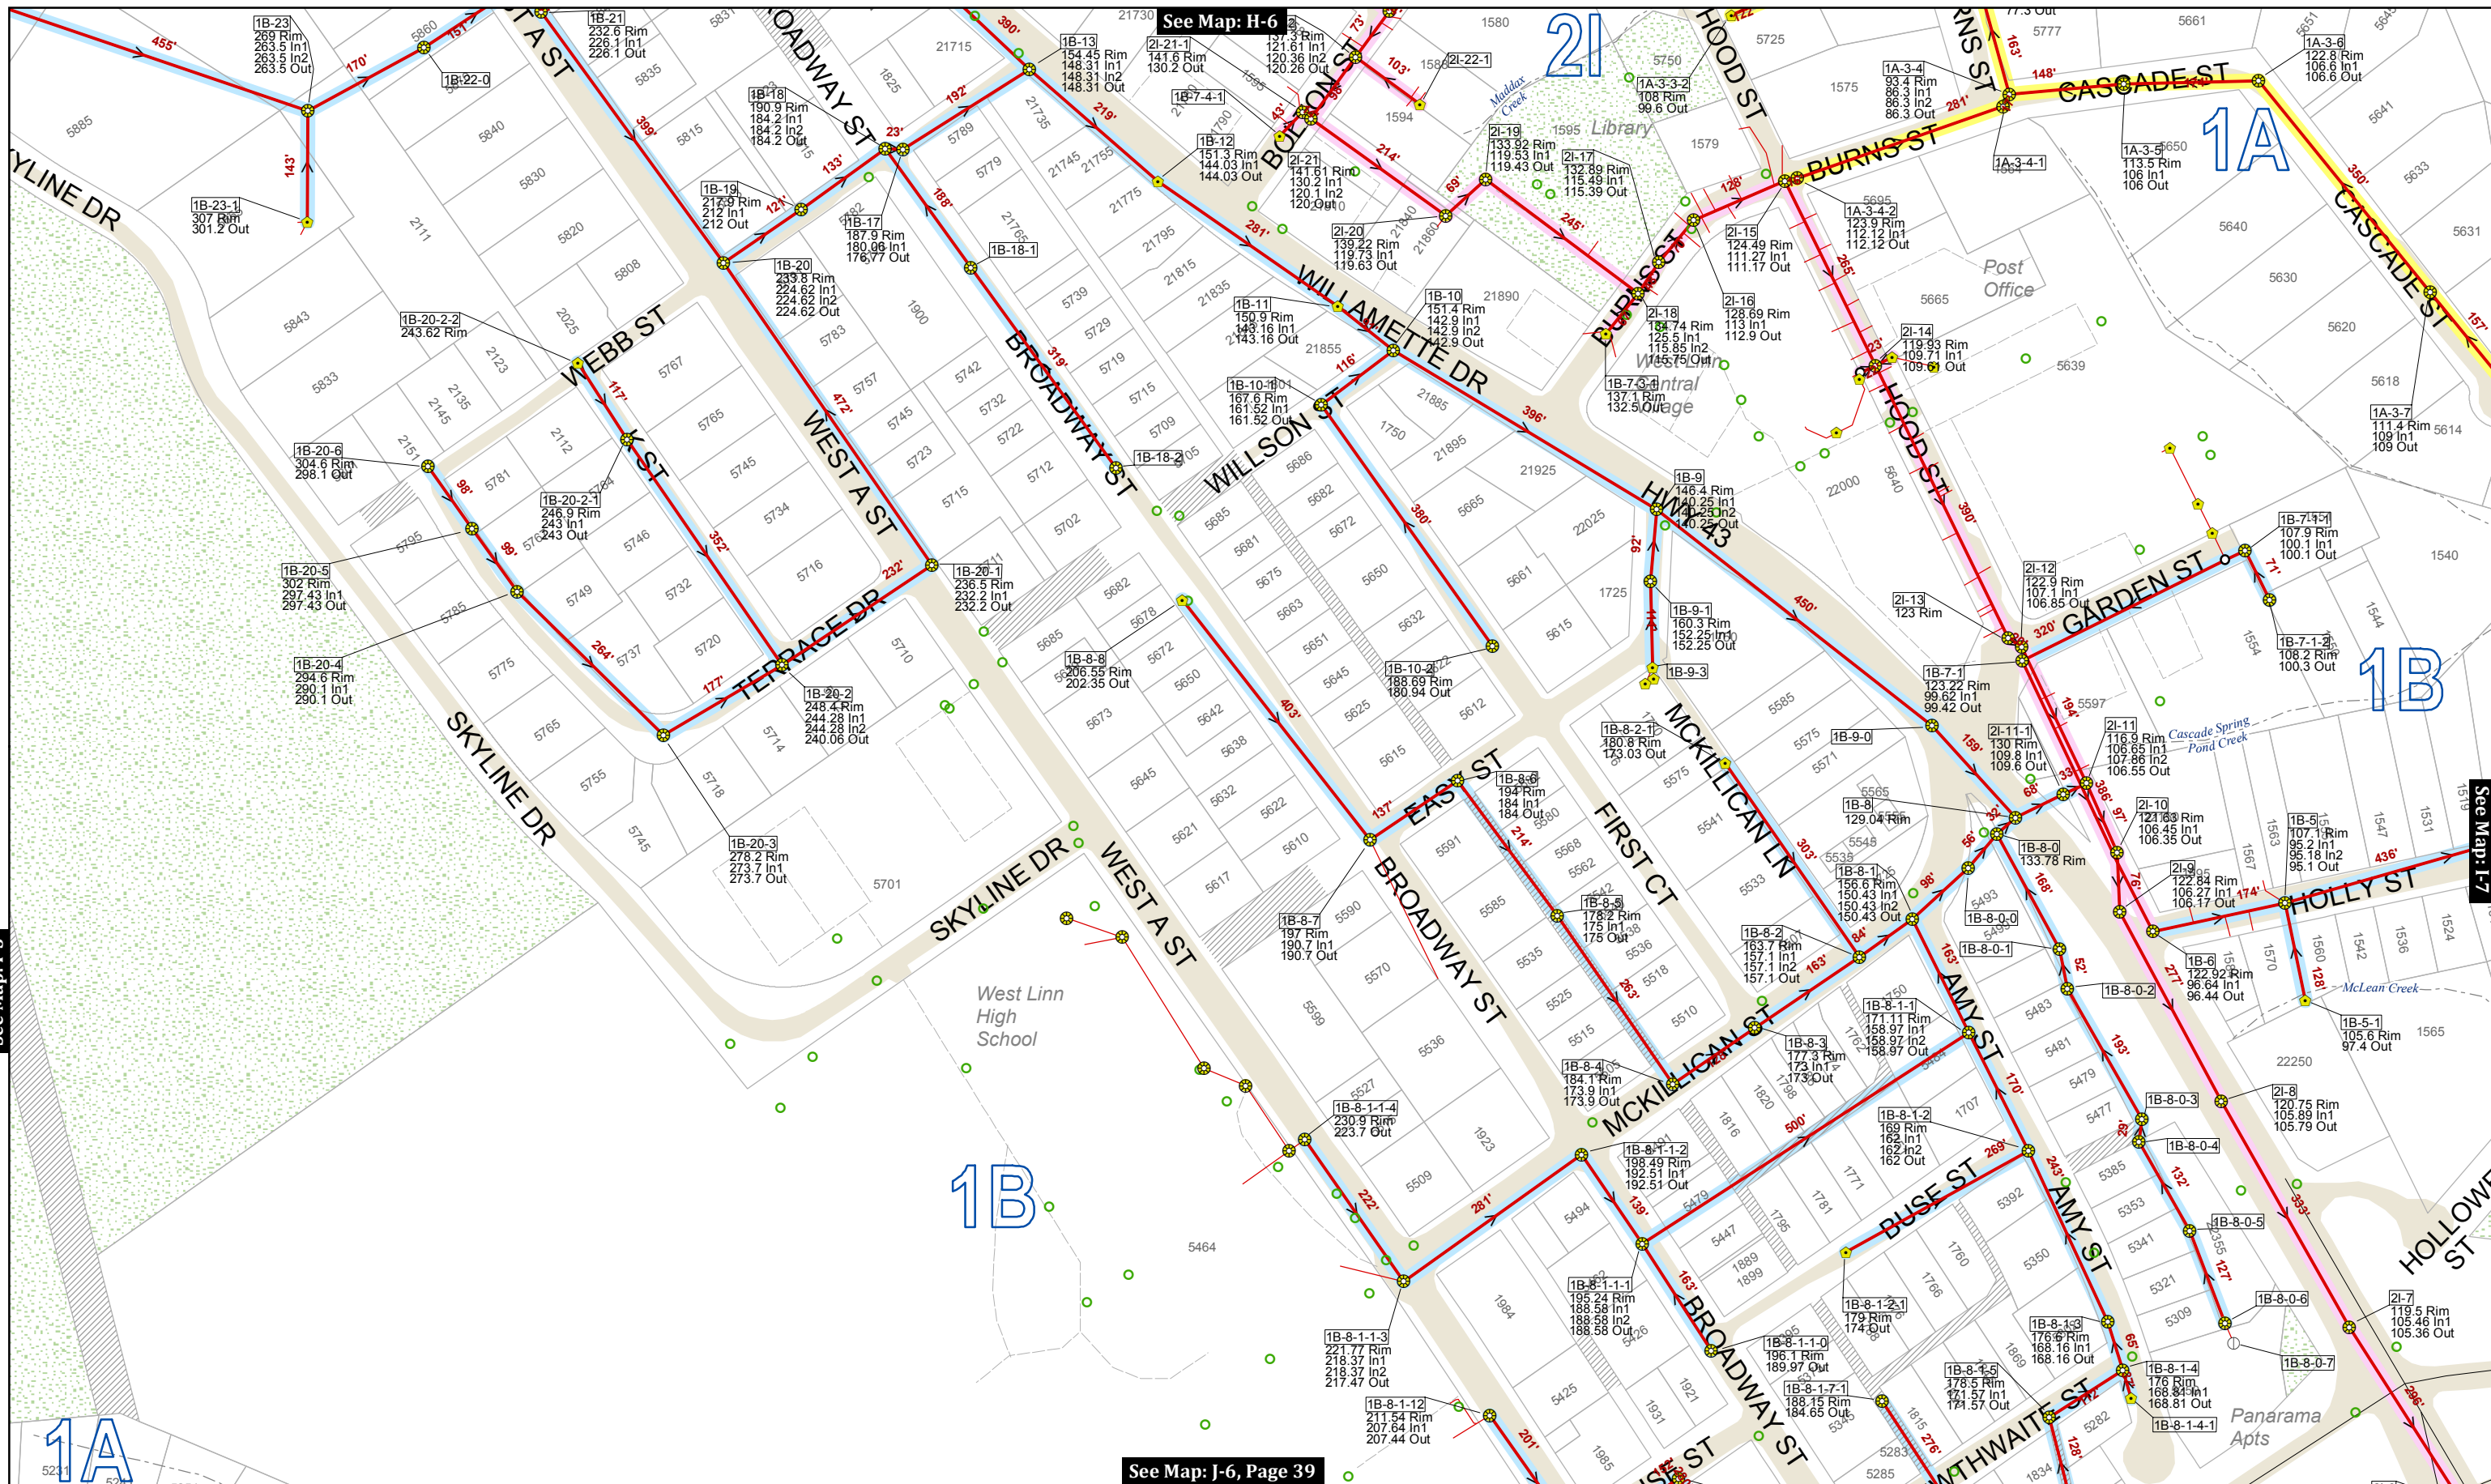

See Map: H-6

See Map: I-7

See Map: I-5

See Map: J-6, Page 39

This product is for informational purposes and may not have been prepared for, or be suitable for legal, engineering, or surveying purposes. Users of this information should review or consult the primary data and information sources to ascertain the usability of the information.

MAP PRODUCED BY WEST LINN GIS
 MARCH 2018
 Map Created: 3/29/2018
 Sewer System Mapping Last Updated: Spring 2017

GIS Data Coordinate System:
 NAD 1983 HARN StatePlane Oregon North FIPS 3601 Feet Intl
 LOC: G:\PROJECTS\GIS\SEWER_2\SEWER_CLEANING_MAPS\SEWER_CLEANING_MAP_SERIES_201803.MXD | KAH

Map Legend


Manhole	Wye	Pump Station	Stormwater Manholes	Multi-color highlights show various basins by color. See Map Index for a full listing of basins and color key
Clean Out	Sewer Valve	Sewer Vault	Flow Direction	Sanitary Line
Plugged Pipe End	Sewer Outfall		Private Sanitary Line	Forced Main TCSD
			Forced Main	Gravity TCSD
			Service Lateral (approx.)	City Limits
			Sewer Bypass	Unimp. ROW
			City-Owned Property	0 100 200 Feet

CITY OF WEST LINN

Sanitary Sewer System

MAP NO. **I-6**

Page 39 of 72

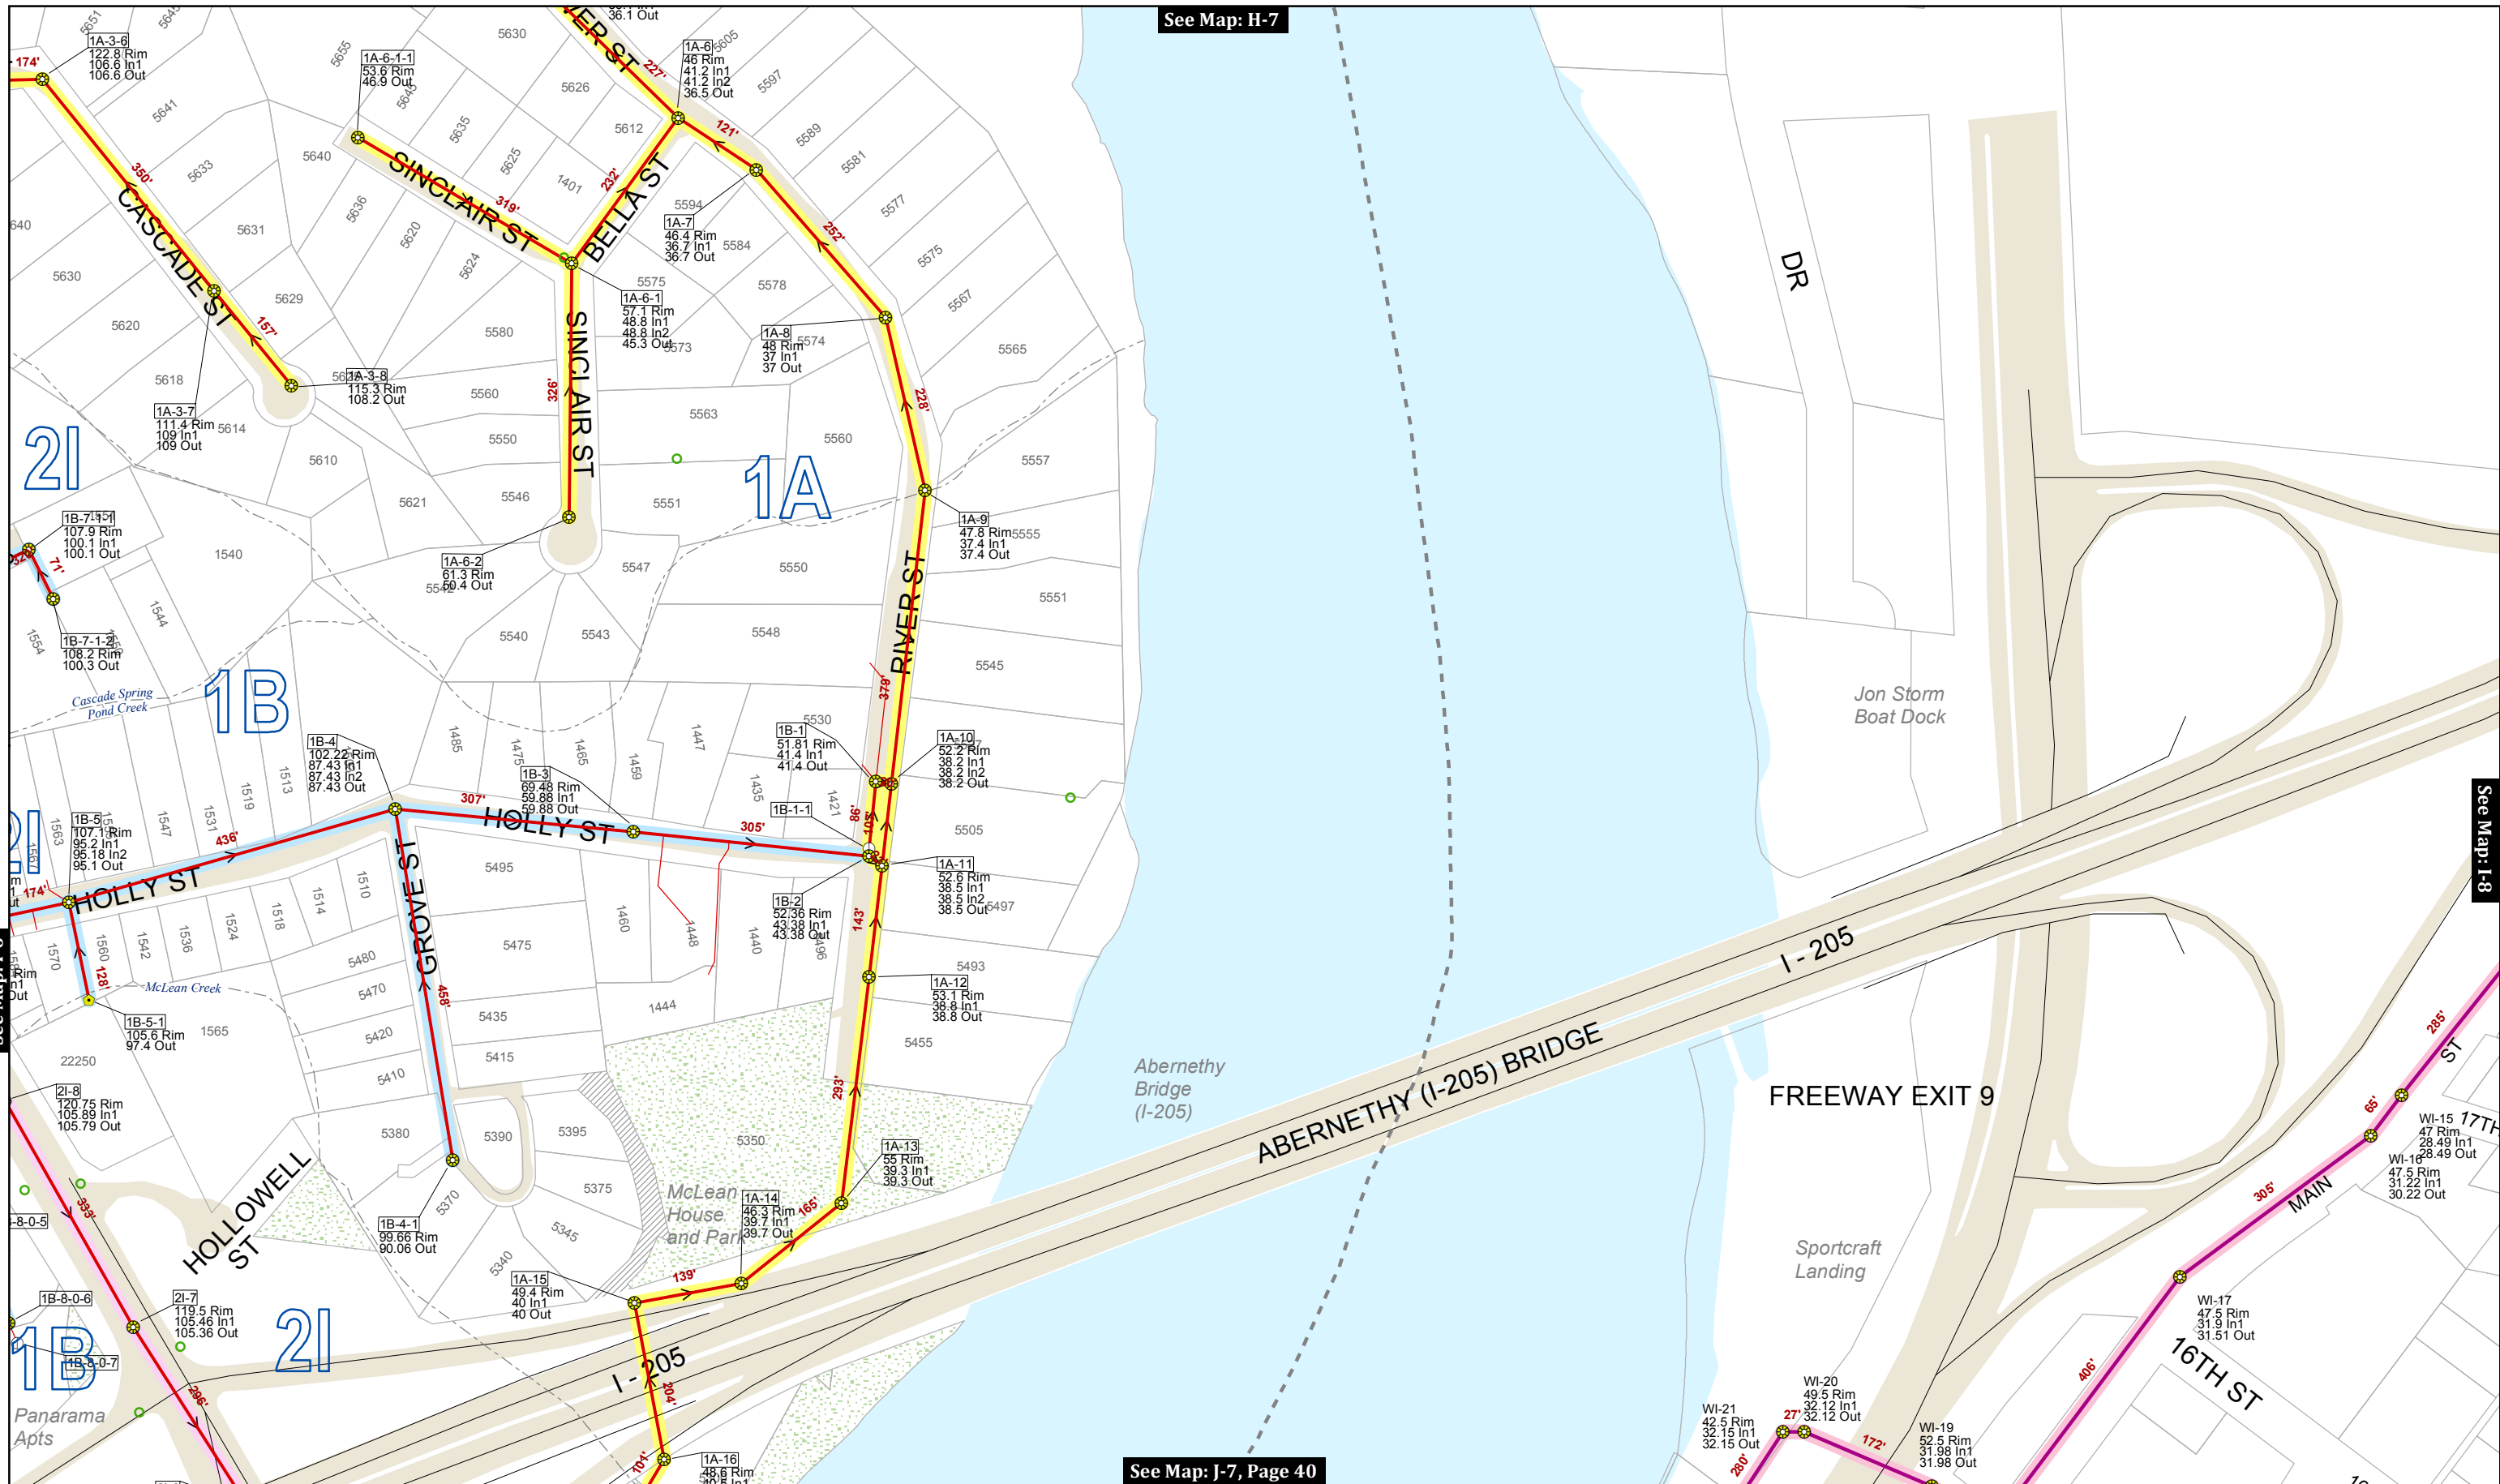

See Map: H-7

See Map: I-8

See Map: I-6

See Map: J-7, Page 40

This product is for informational purposes and may not have been prepared for, or be suitable for legal, engineering, or surveying purposes. Users of this information should review or consult the primary data and information sources to ascertain the usability of the information.

MAP PRODUCED BY WEST LINN GIS
 MARCH 2018
 Map Created: 3/29/2018
 Sewer System Mapping Last Updated: Spring 2017
 GIS Data Coordinate System:
 NAD 1983 HARN StatePlane Oregon North FIPS 3601 Feet Intl
 LOC: G:\PROJECTS\GIS\SEWER_2\SEWER_CLEANING_MAPS\SEWER_CLEANING_MAP_SERIES_201803.MXD | KAH

Map Legend

- Stormwater Manholes
- PS Pump Station
- Wye
- Sewer Valve
- Sewer Outfall
- Plugged Pipe End
- Sewer Vault
- V
- Multi-color highlights show various basins by color. See Map Index for a full listing of basins and color key
- Flow Direction
- Sanitary Line
- Private Sanitary Line
- Forced Main
- Forced Main TCSD
- Gravity TCSD
- Sewer Bypass
- Service Lateral (approx.)
- City Limits
- Unimp. ROW
- City-Owned Property

Key Map


0 100 200 Feet

CITY OF WEST LINN

Sanitary Sewer System

MAP NO. **I-7**

Page 40 of 72

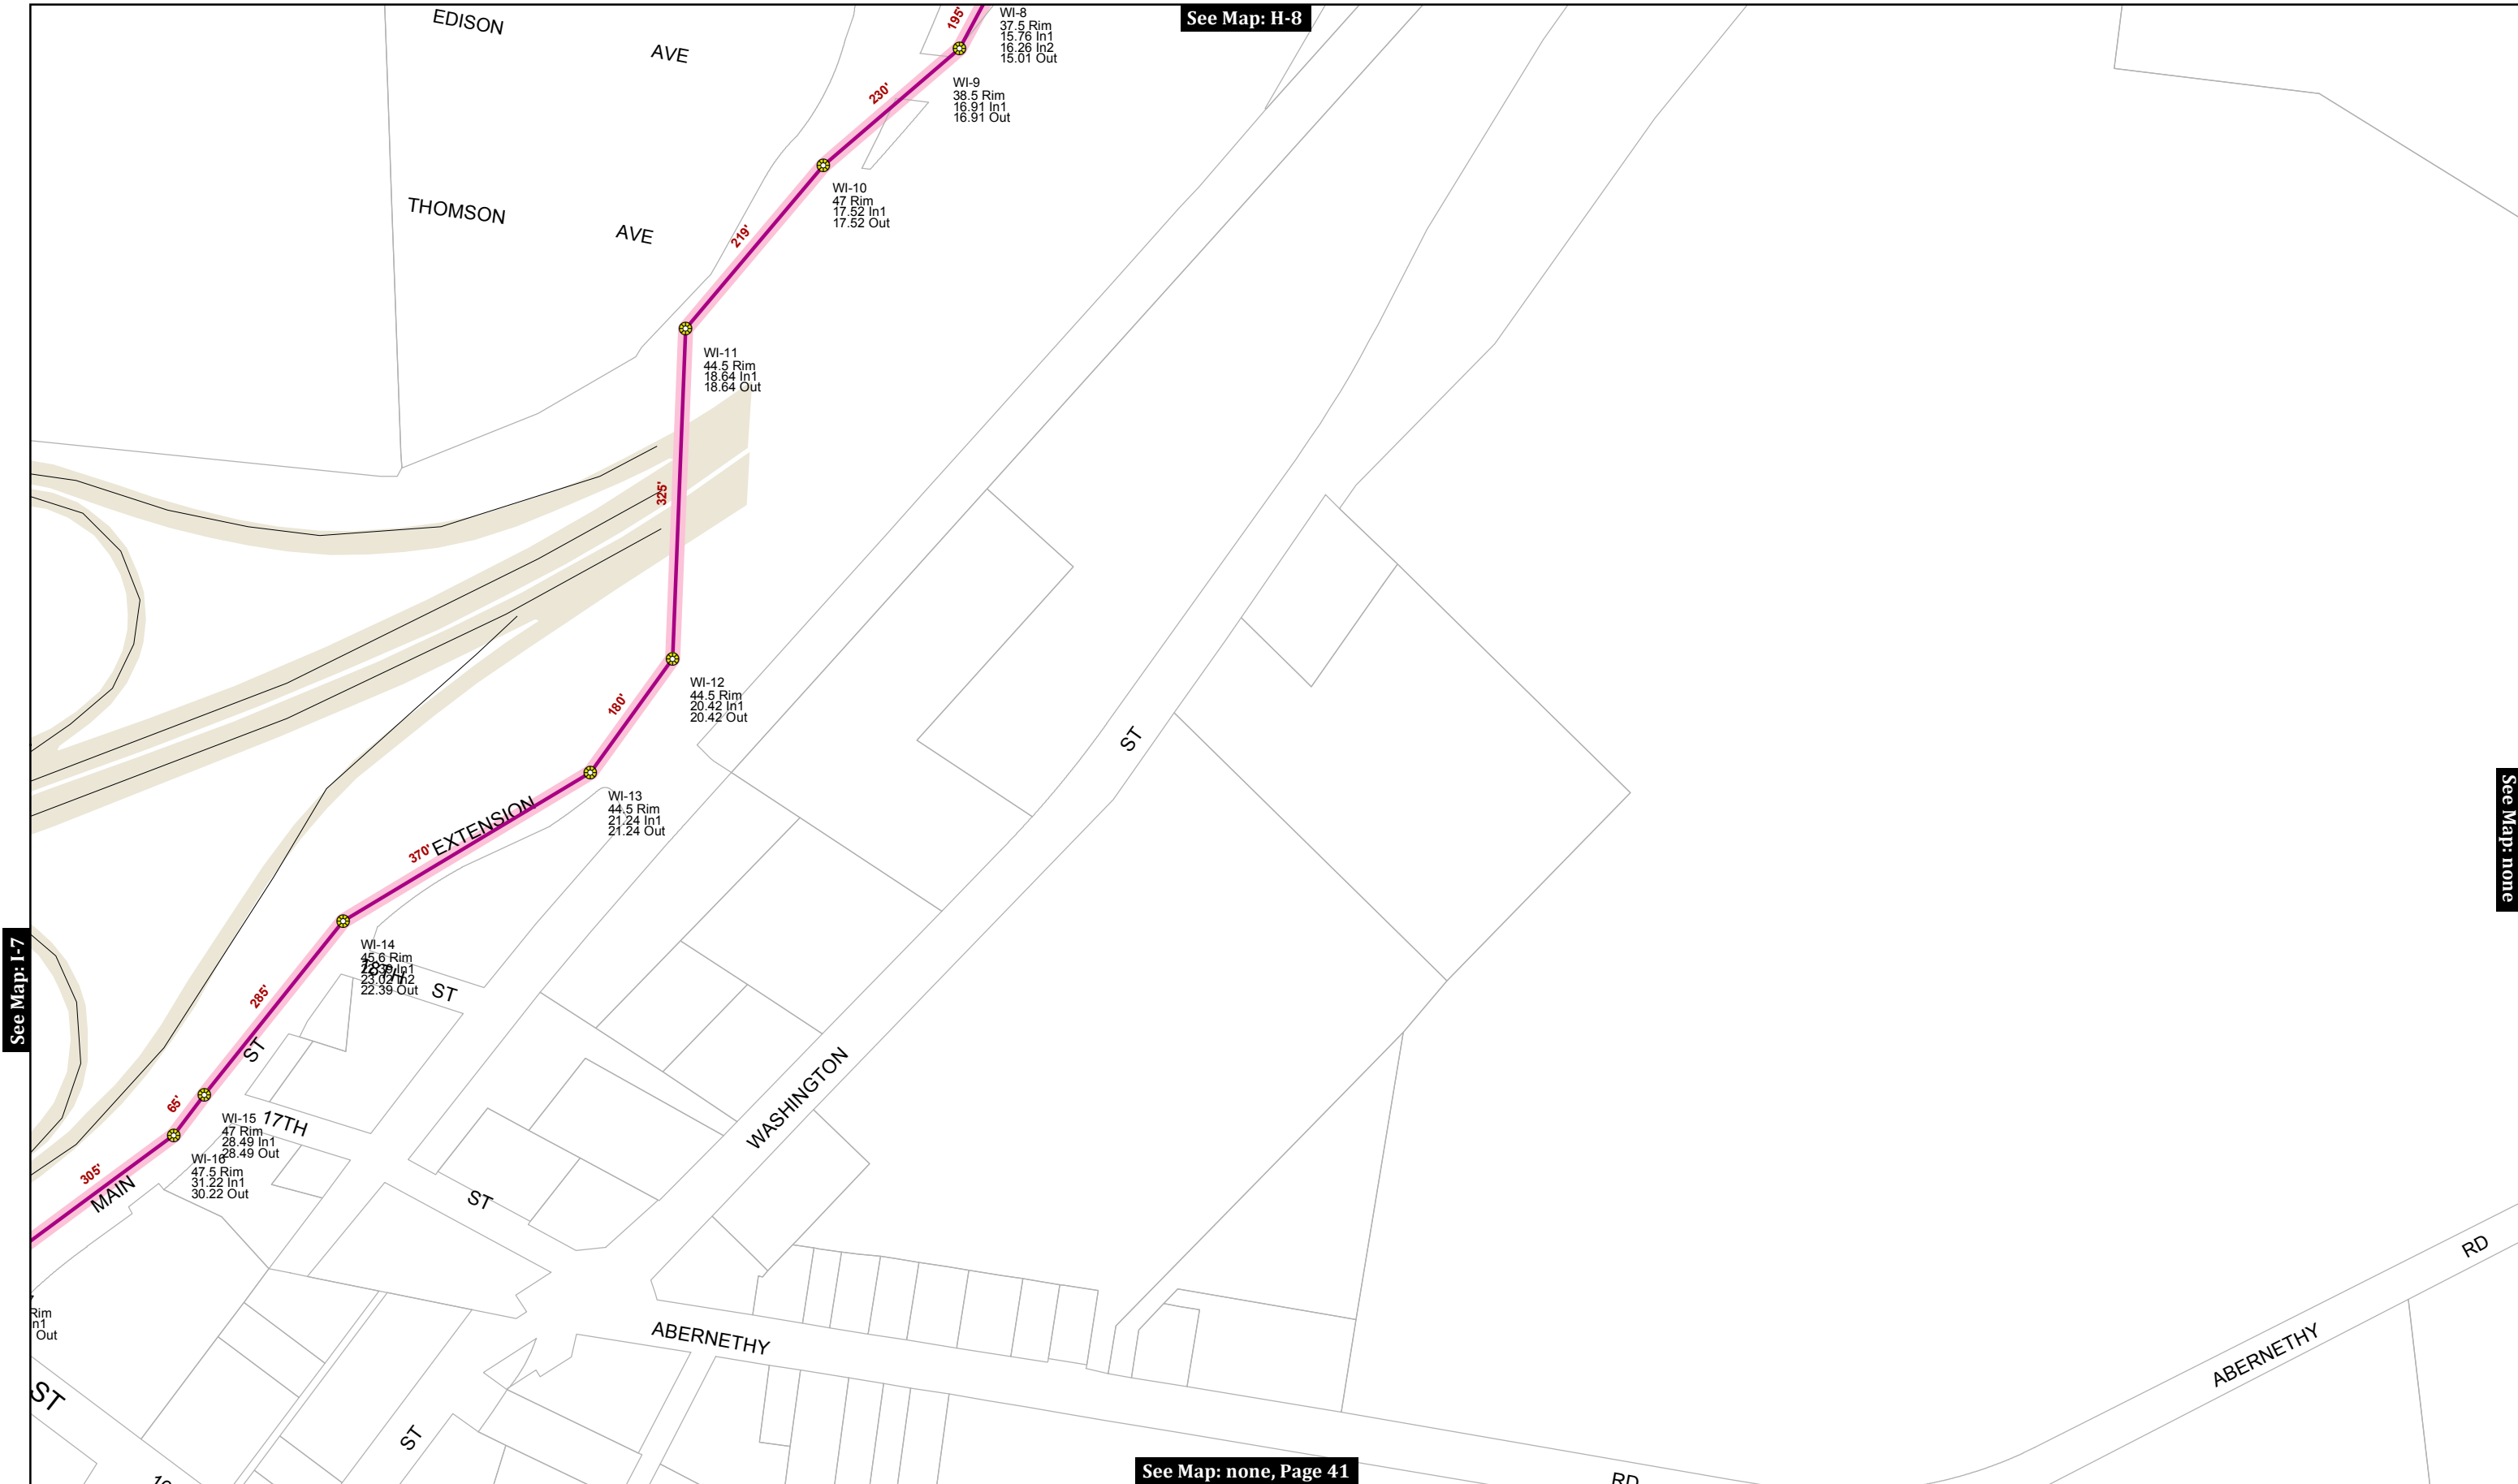

See Map: H-8

See Map: I-7

See Map: none

See Map: none, Page 41

This product is for informational purposes and may not have been prepared for, or be suitable for legal, engineering, or surveying purposes. Users of this information should review or consult the primary data and information sources to ascertain the usability of the information.

MAP PRODUCED BY WEST LINN GIS
 MARCH 2018
 Map Created: 3/29/2018
 Sewer System Mapping Last Updated: Spring 2017
 GIS Data Coordinate System:
 NAD 1983 HARN StatePlane Oregon North FIPS 3601 Feet Intl
 LOC: G:\PROJECTS\GIS\SEWER_2\SEWER_CLEANING_MAPS\SEWER_CLEANING_MAP_SERIES_201803.MXD | KAH

Map Legend

Manhole	Wye	Pump Station	Flow Direction	Service Lateral (approx.)
Clean Out	Sewer Valve	Private Sanitary Line	Forced Main TCSD	City Limits
Plugged Pipe End	Sewer Outfall	Forced Main	Gravity TCSD	Unimp. ROW
	Sewer Vault	Sewer Bypass	City-Owned Property	

Multi-color highlights show various basins by color. See Map Index for a full listing of basins and color key

Key Map


0 100 200 Feet

I-8

See Map: none

See Map: J-3

See Map: none

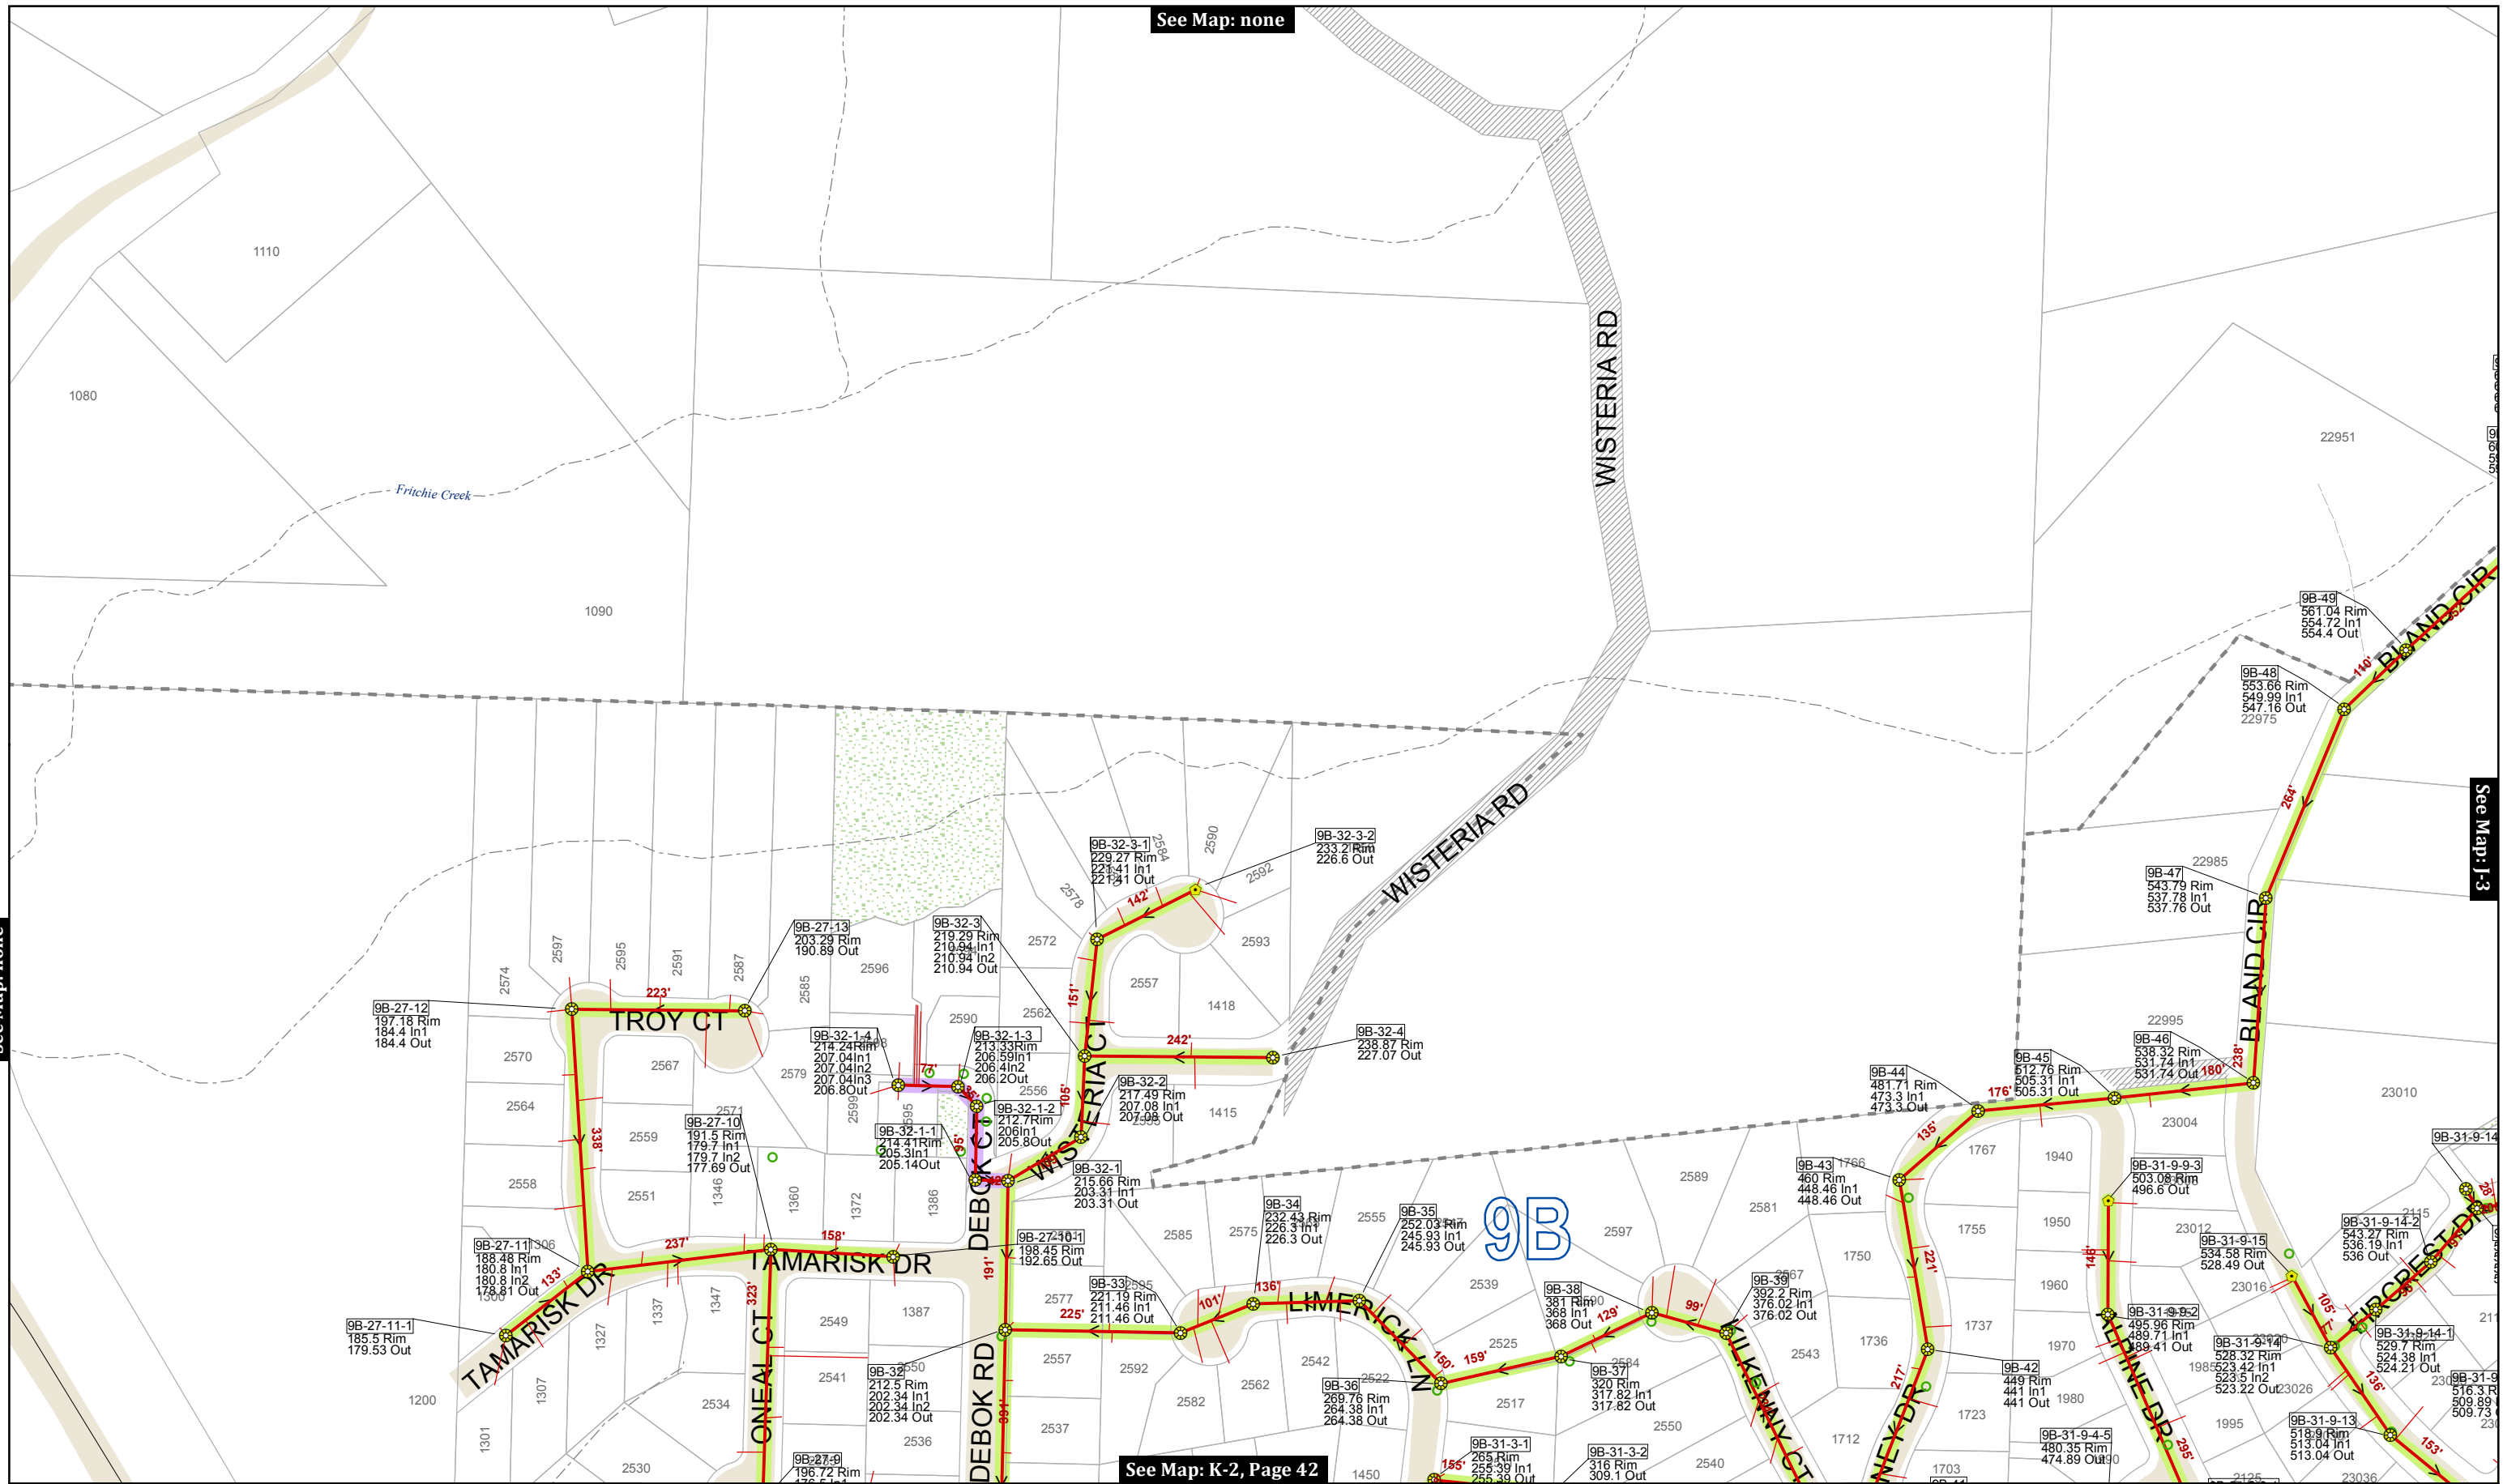


See Map: K-2, Page 42

This product is for informational purposes and may not have been prepared for, or be suitable for legal, engineering, or surveying purposes. Users of this information should review or consult the primary data and information sources to ascertain the usability of the information.


MAP PRODUCED BY WEST LINN GIS
 MARCH 2018
 Map Created: 3/29/2018
 Sewer System Mapping Last Updated: Spring 2017
 GIS Data Coordinate System:
 NAD 1983 HARN StatePlane Oregon North FIPS 3601 Feet Intl
 LOC: G:\PROJECTS\GIS\SEWER_2\SEWER_CLEANING_MAPS\SEWER_CLEANING_MAP_SERIES_201803.MXD | KAH

Map Legend

- Stormwater Manholes
- Manhole
- Clean Out
- Plugged Pipe End
- Wye
- Sewer Valve
- Sewer Outfall
- Pump Station
- Sewer Vault
- Flow Direction
- Sanitary Line
- Private Sanitary Line
- Forced Main
- Forced Main TCSD
- Gravity TCSD
- Sewer Bypass
- Service Lateral (approx.)
- City Limits
- Unimp. ROW
- City-Owned Property

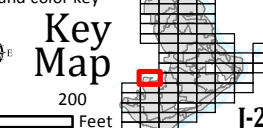

CITY OF WEST LINN
Sanitary Sewer System
 MAP NO. **J-2**
 Page 42 of 72

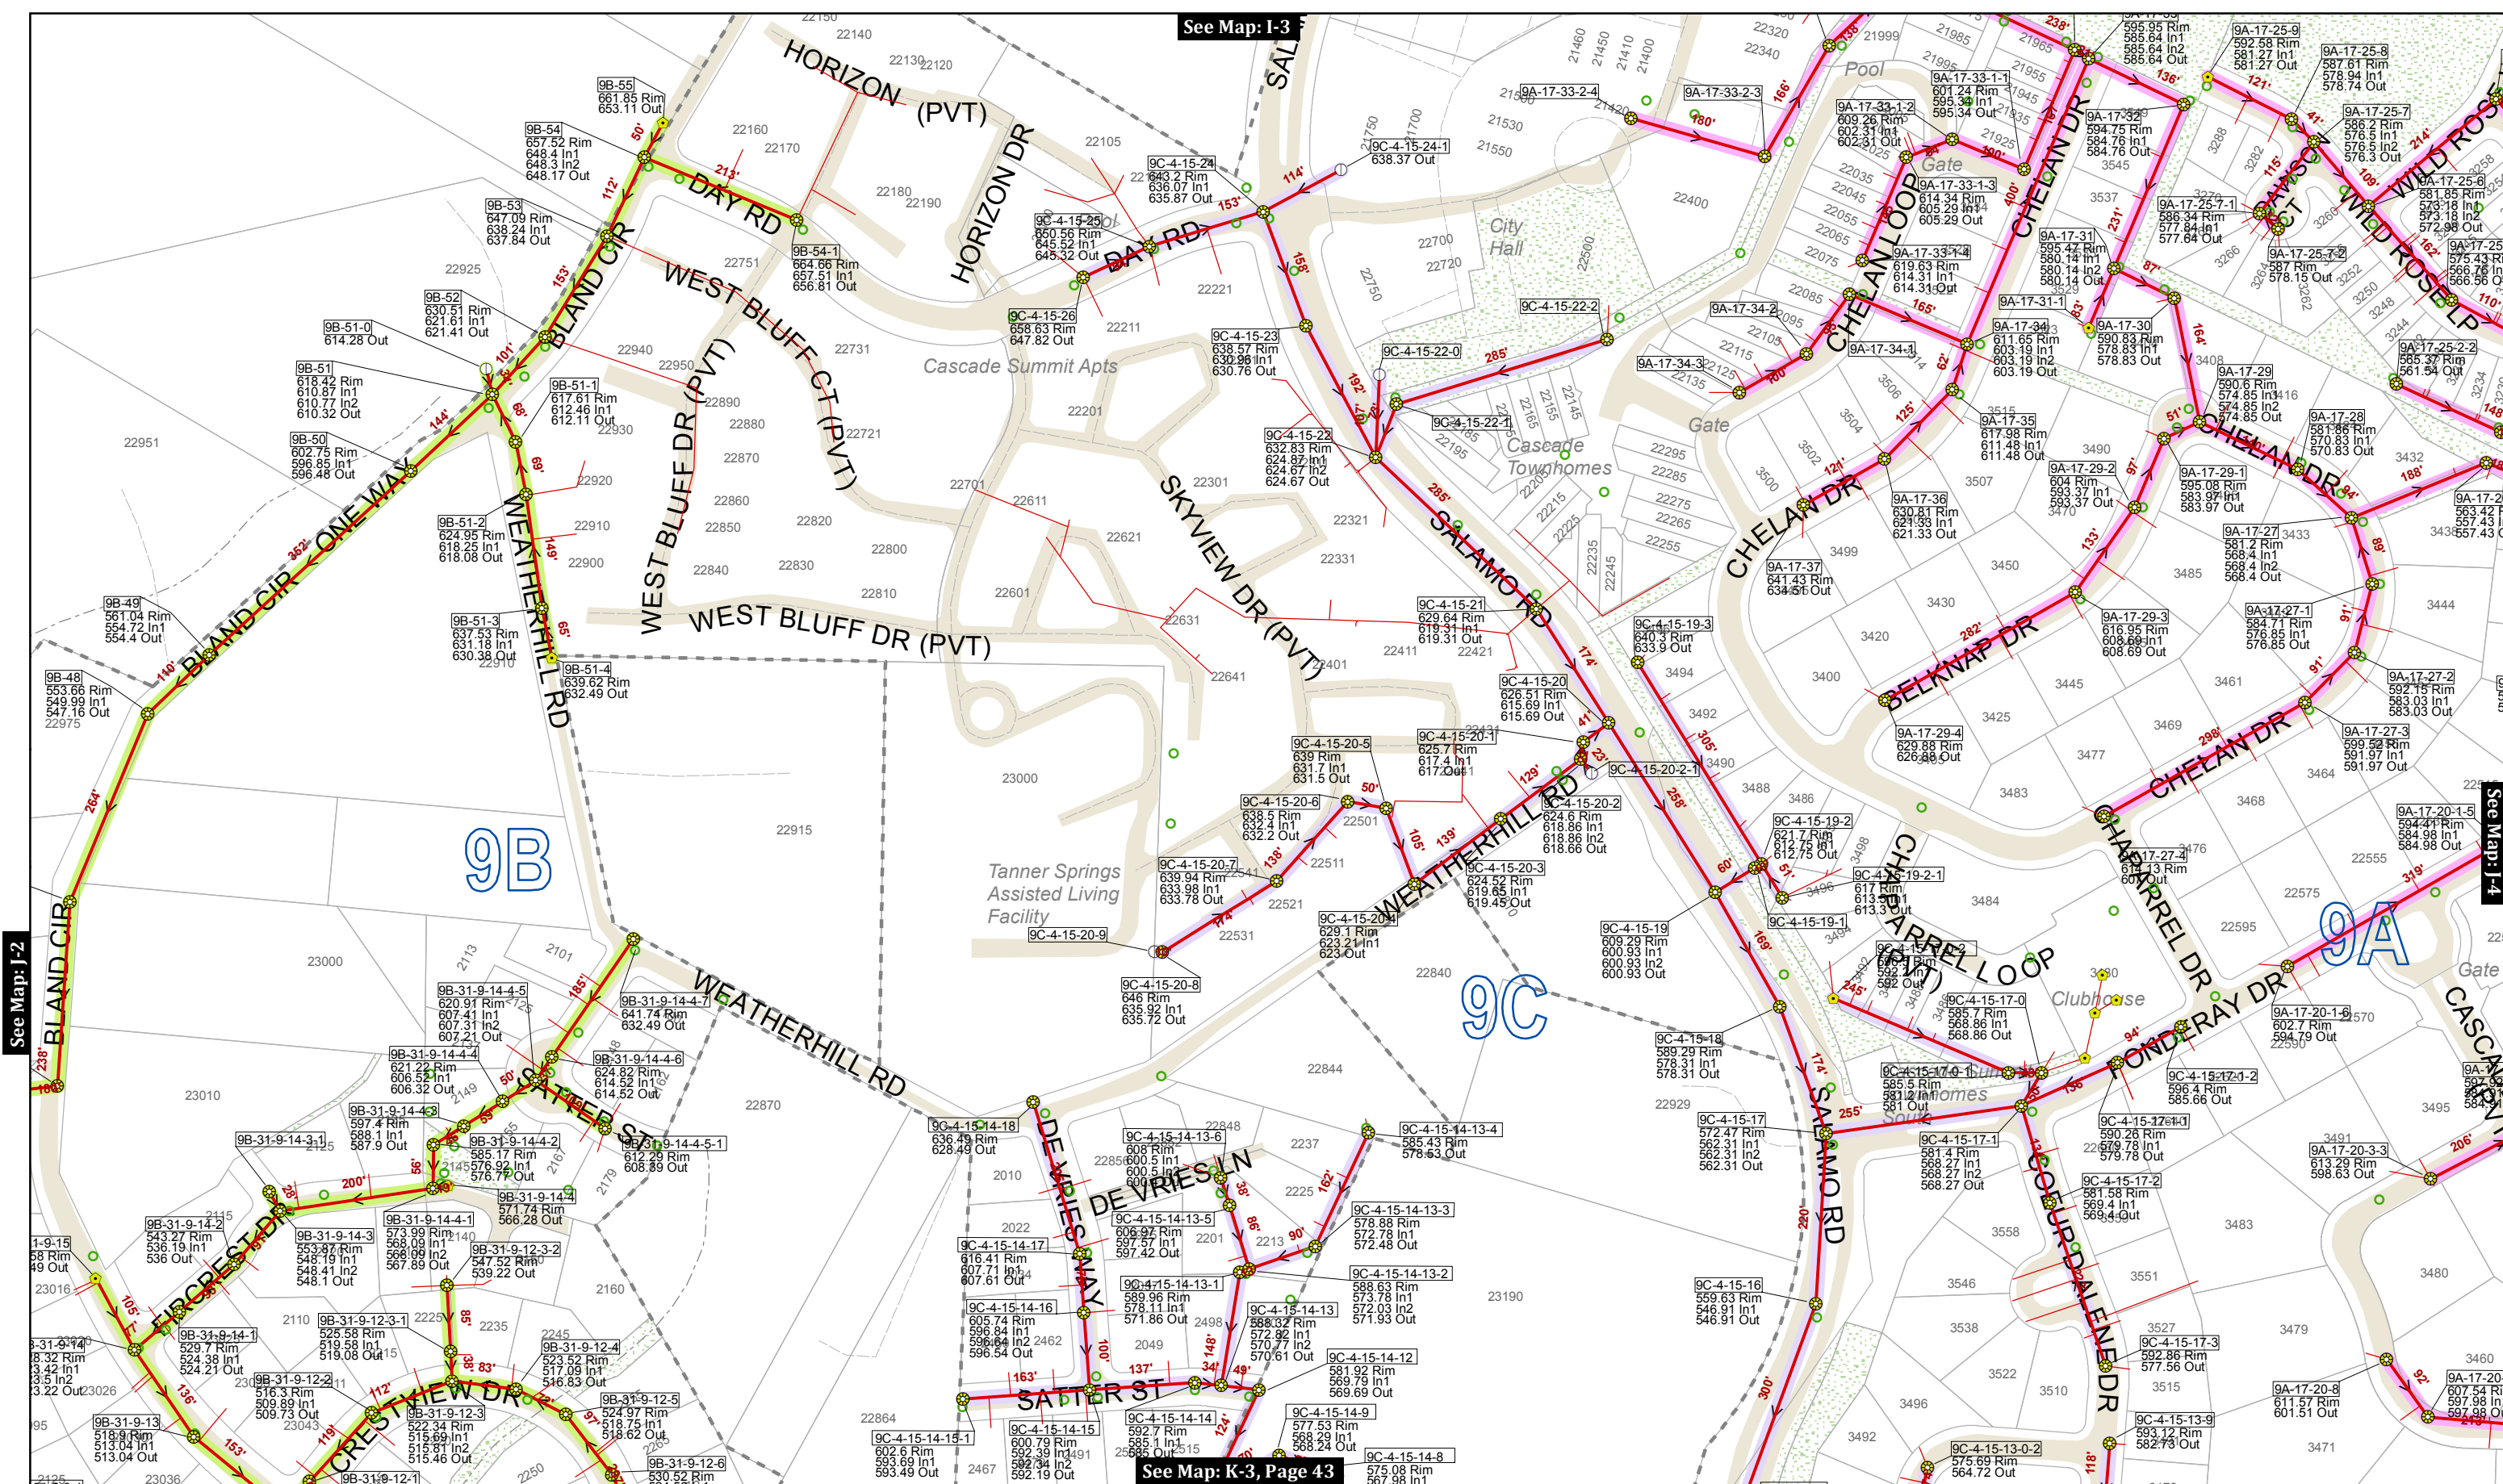

See Map: I-3

See Map: I-4

See Map: J-2

See Map: K-3, Page 43

This product is for informational purposes and may not have been prepared for, or be suitable for legal, engineering, or surveying purposes. Users of this information should review or consult the primary data and information sources to ascertain the usability of the information.

MAP PRODUCED BY WEST LINN GIS
MARCH 2018
Map Created: 3/29/2018
Sewer System Mapping Last Updated: Spring 2017


GIS Data Coordinate System:
NAD 1983 HARN StatePlane Oregon North FIPS 3601 Feet Intl
LOC: G:\PROJECTS\GIS\SEWER_2\SEWER_CLEANING_MAPS\SEWER_CLEANING_MAP_SERIES_201803.MXD | KAH

Map Legend

Manhole	Wye	Pump Station	Multi-color highlights show various basins by color. See Map Index for a full listing of basins and color key
Clean Out	Sewer Valve	Sewer Vault	Flow Direction
Plugged Pipe End	Sewer Outfall		Sanitary Line
			Private Sanitary Line
			Forced Main
			Forced Main TCSD
			Gravity TCSD
			City Limits
			City-Owned Property
			Service Lateral (approx.)
			Unimp. ROW

Key Map

0 100 200 Feet

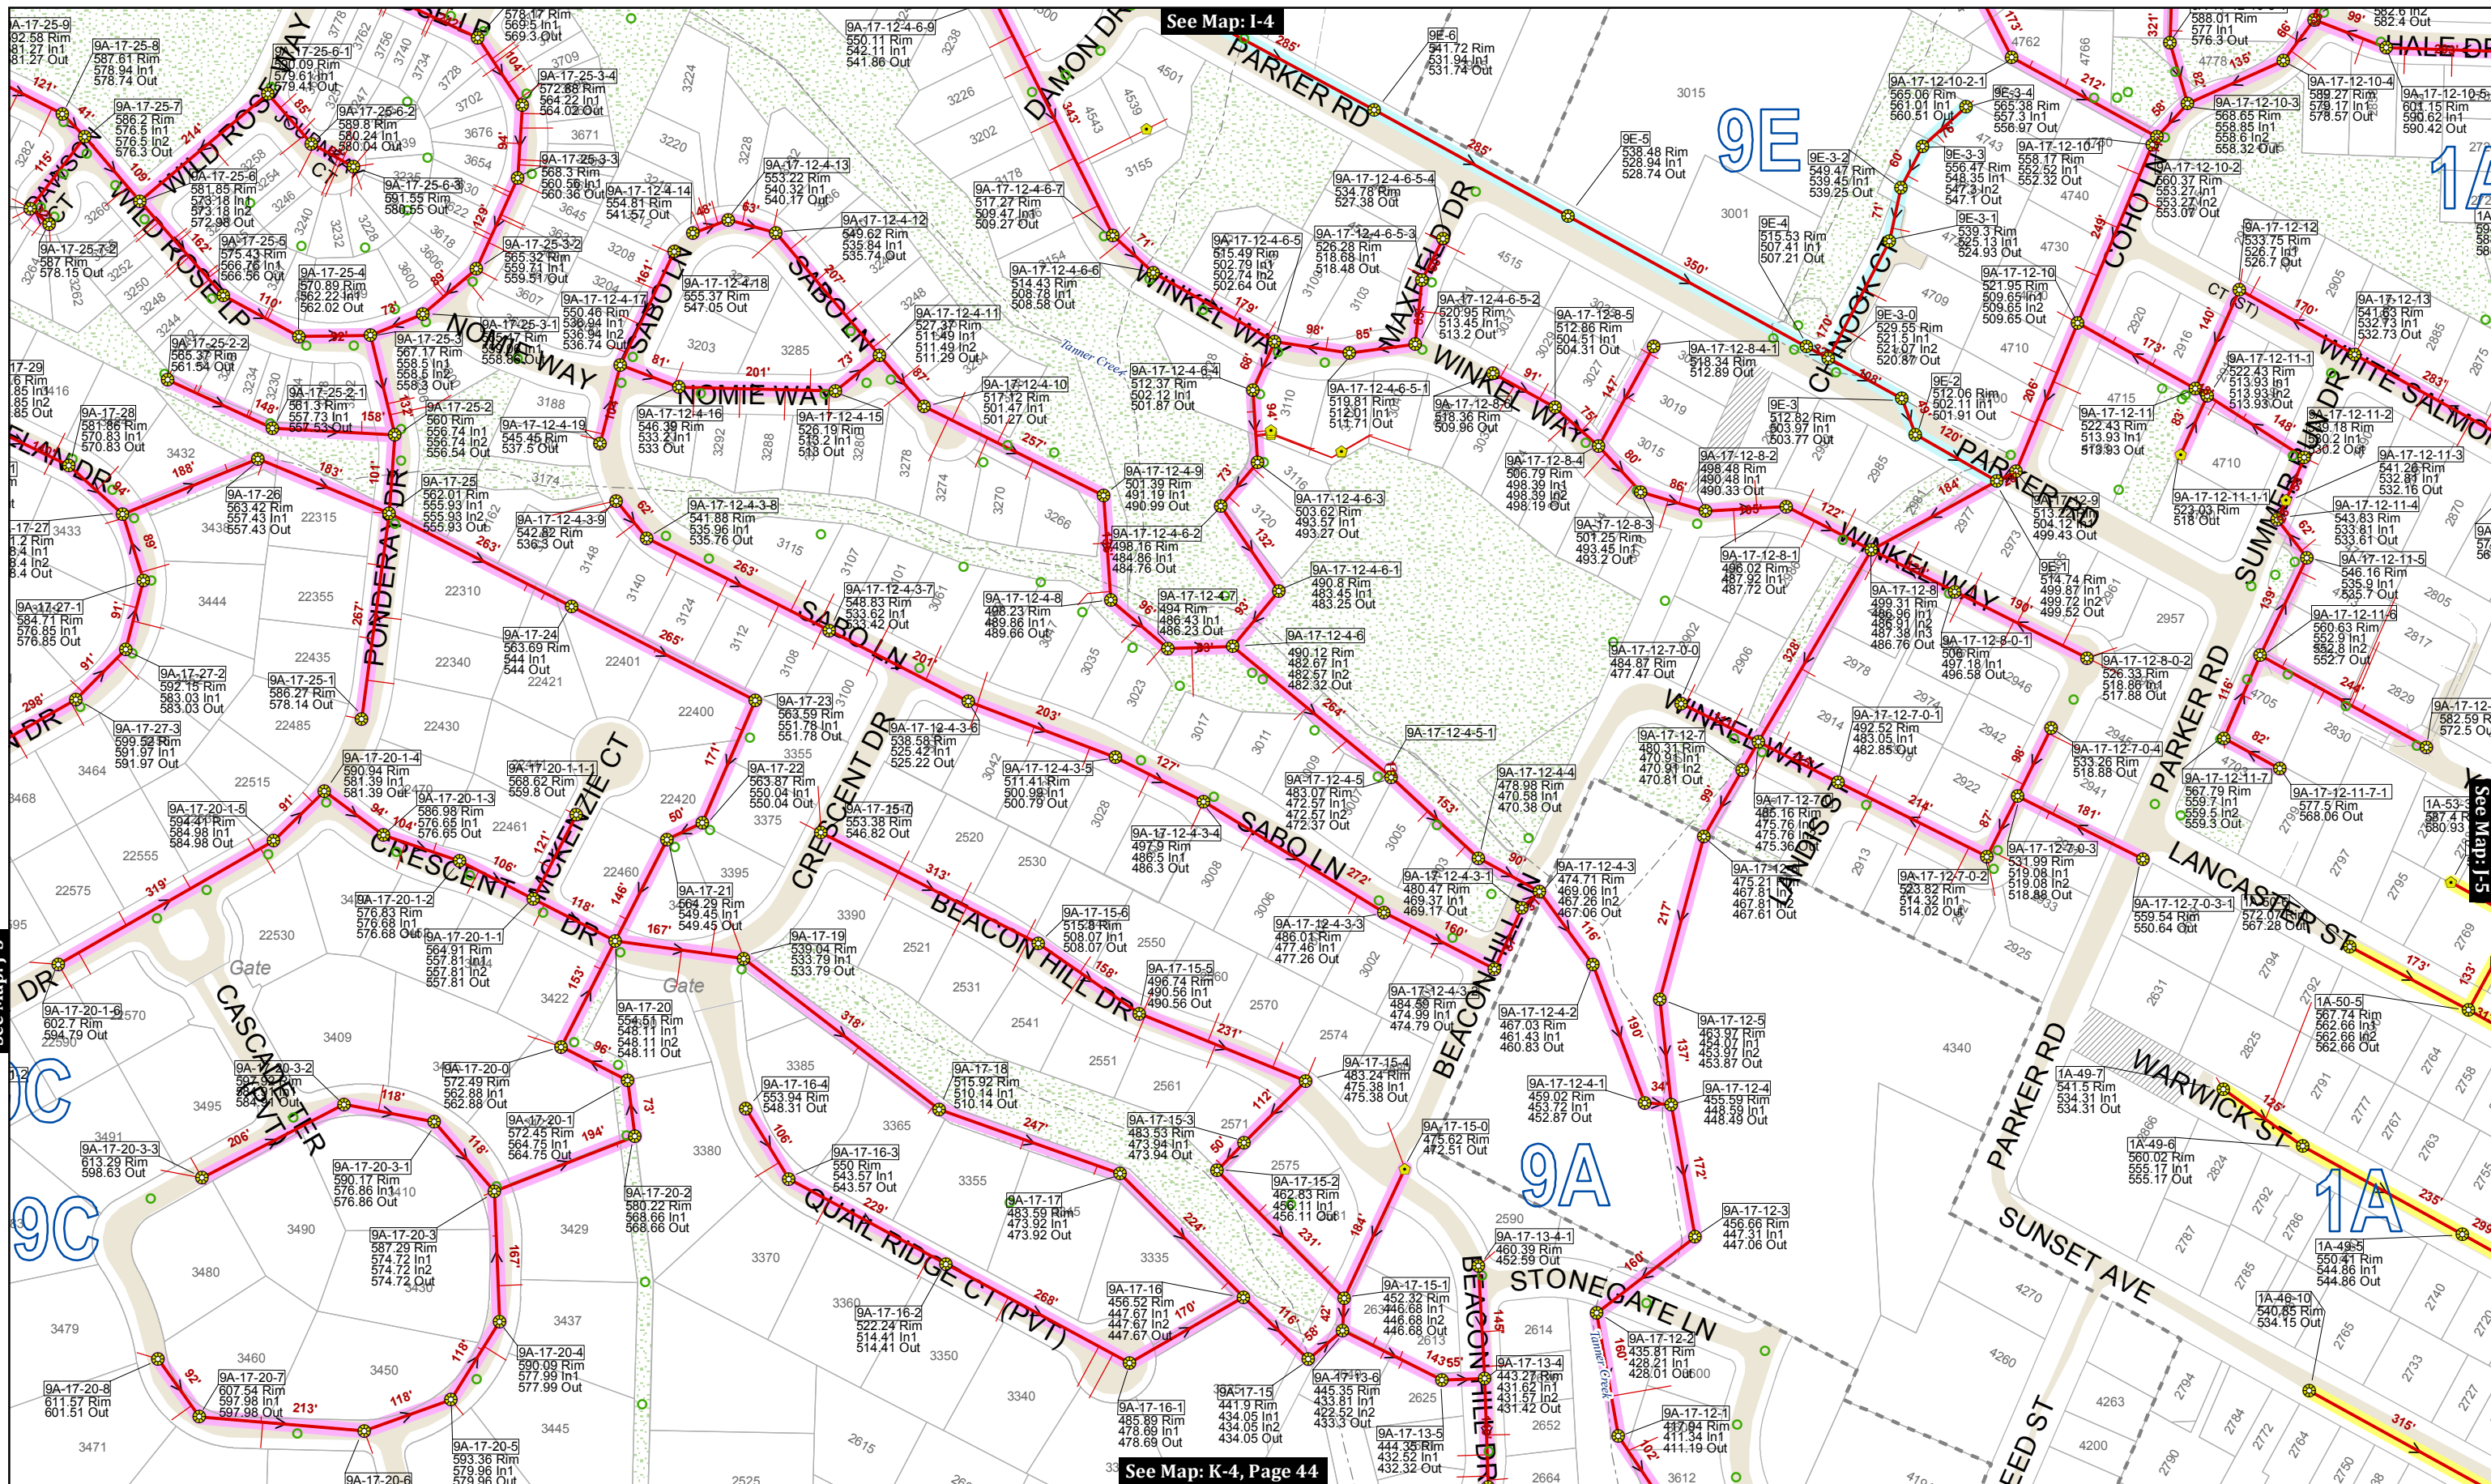

See Map: I-4

See Map: I-5

See Map: J-3

See Map: K-4, Page 44

This product is for informational purposes and may not have been prepared for, or be suitable for legal, engineering, or surveying purposes. Users of this information should review or consult the primary data and information sources to ascertain the usability of the information.

MAP PRODUCED BY WEST LINN GIS
 MARCH 2018
 Map Created: 3/29/2018
 Sewer System Mapping Last Updated: Spring 2017
 GIS Data Coordinate System:
 NAD 1983 HARN StatePlane Oregon North FIPS 3601 Feet Intl
 LOC: G:\PROJECTS\GIS\SEWER_2\SEWER_CLEANING_MAPS\SEWER_CLEANING_MAP_SERIES_201803.MXD | KAH

Map Legend


- Manhole
- Clean Out
- Plugged Pipe End
- Wye
- Sewer Valve
- Sewer Outfall
- Pump Station
- Sewer Vault
- Flow Direction
- Sanitary Line
- Private Sanitary Line
- Forced Main
- Forced Main TCS
- Gravity TCS
- Sewer Bypass
- Service Lateral (approx.)
- Unimp. ROW
- City Limits
- City-Owned Property

Multi-color highlights show various basins by color. See Map Index for a full listing of basins and color key

Key Map

0 100 200 Feet

J-4

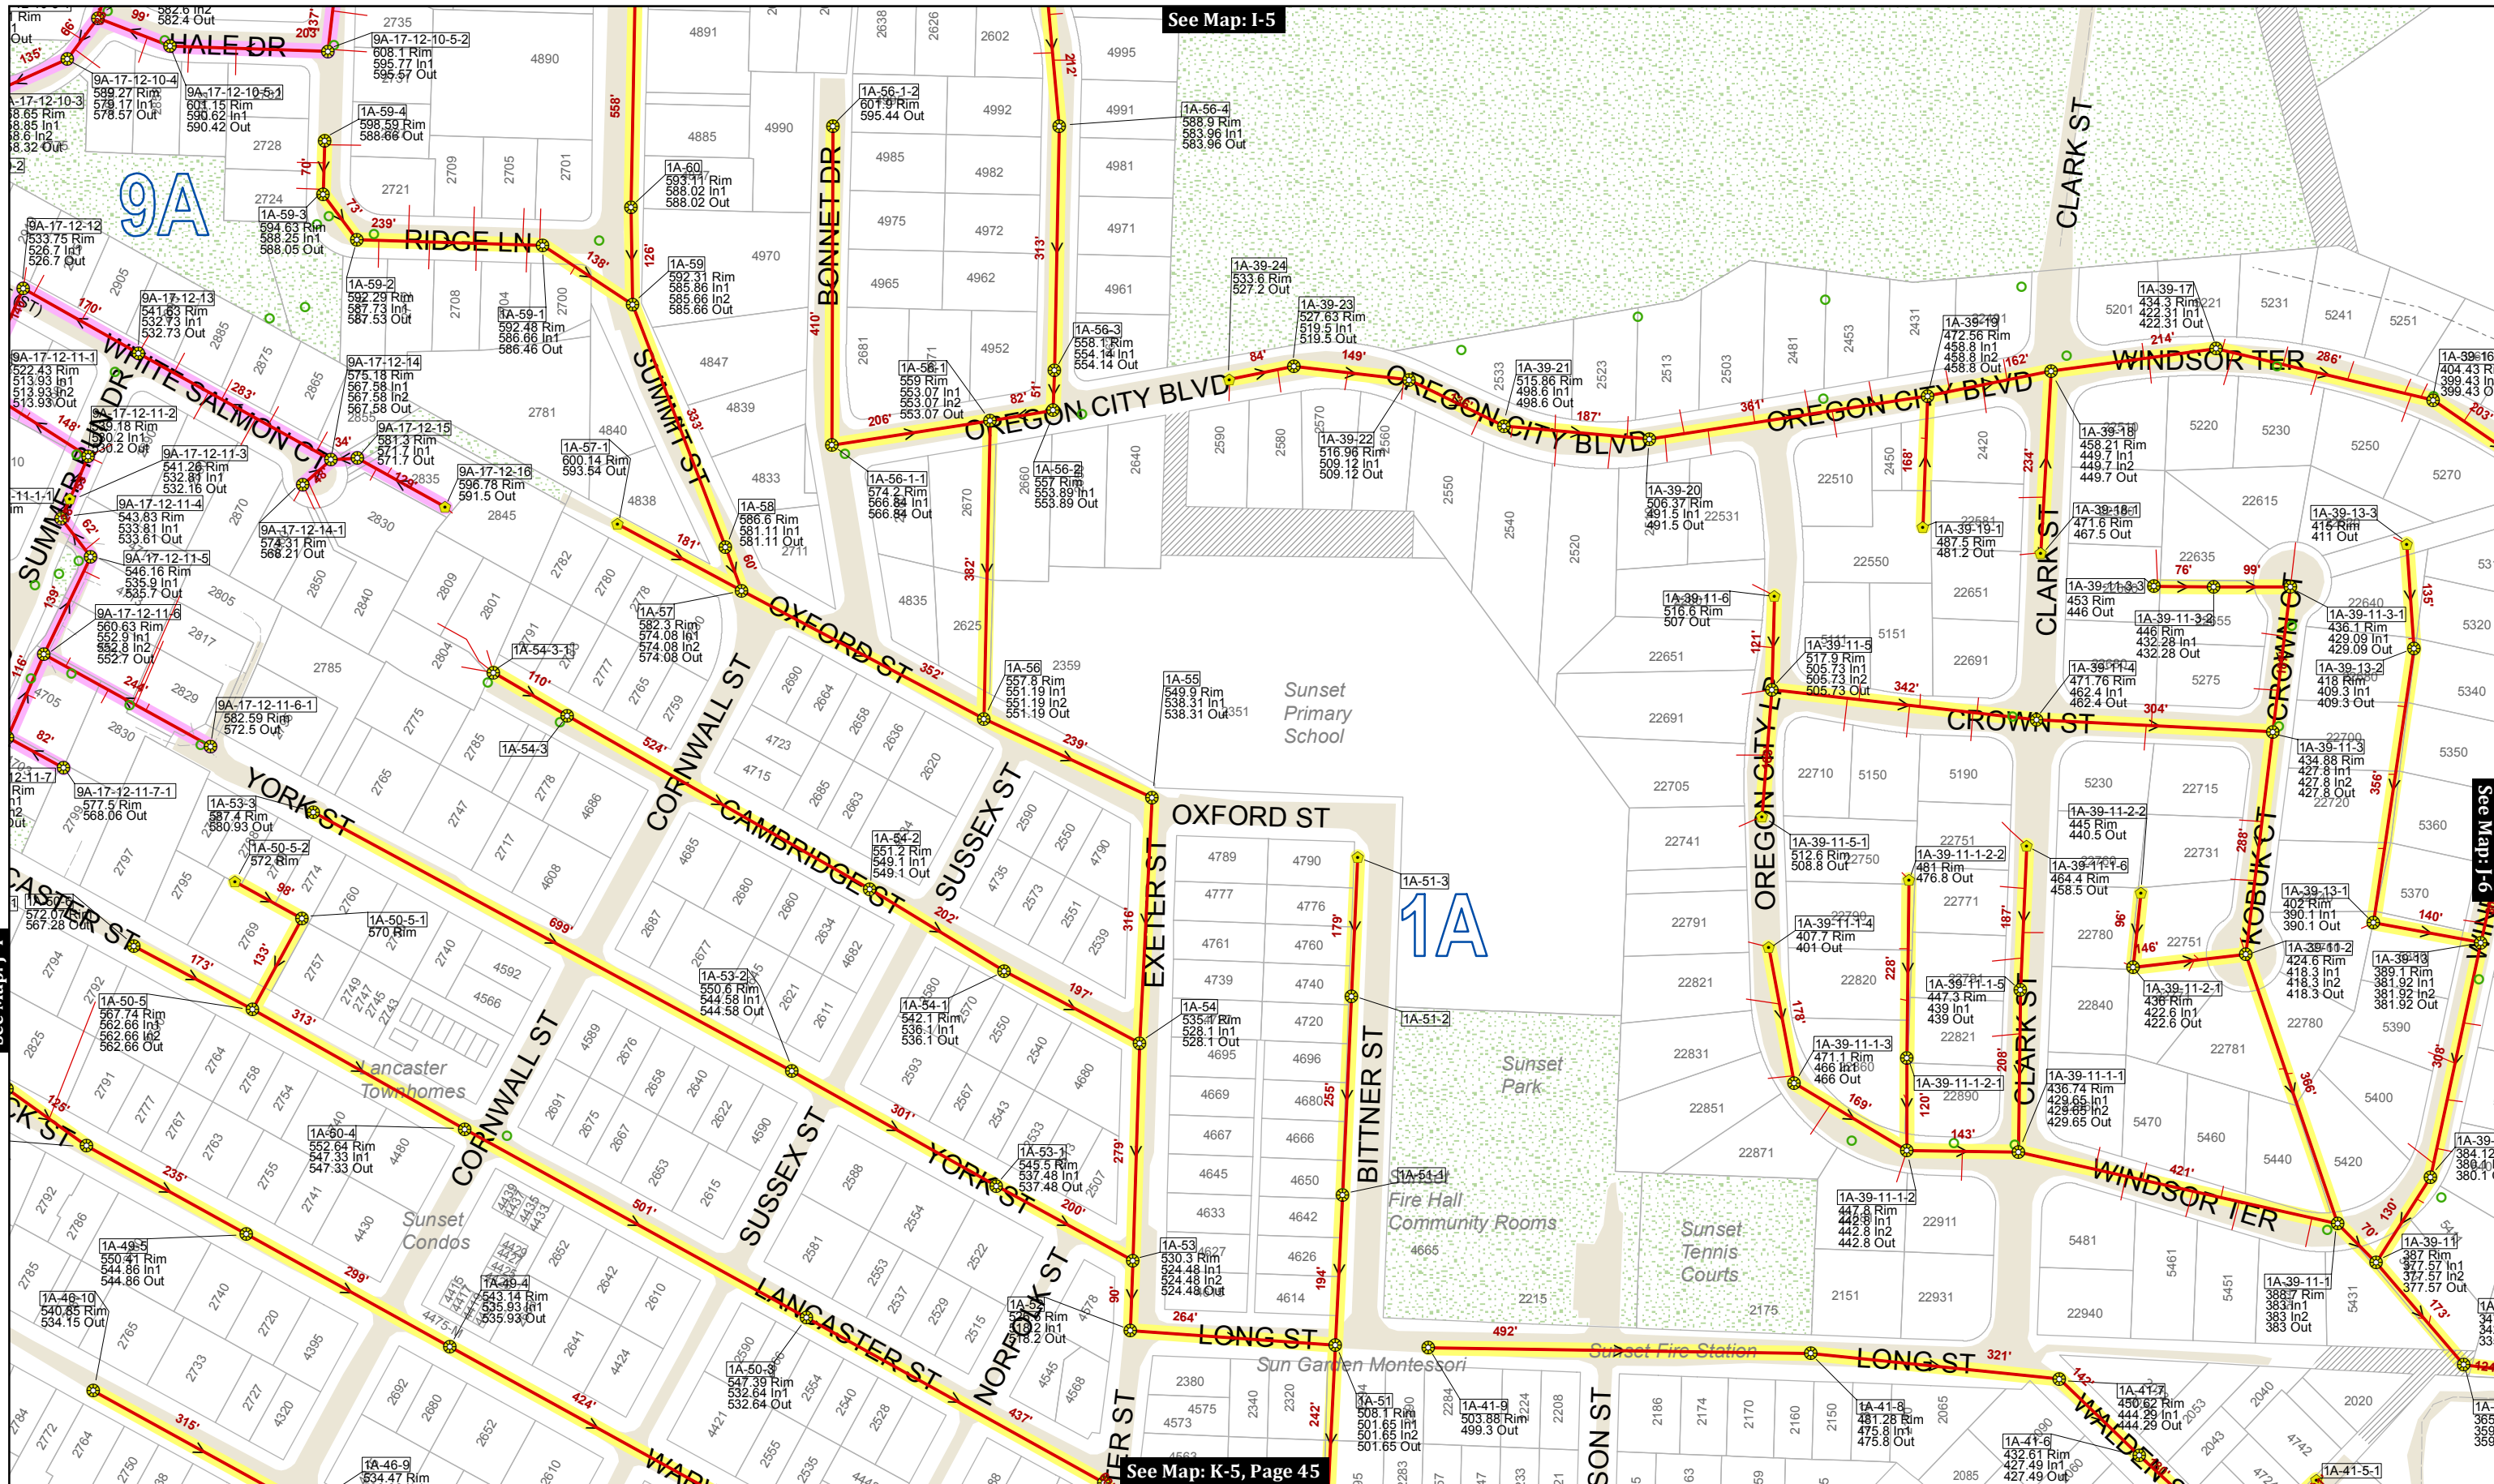

See Map: I-5

See Map: J-6

See Map: J-4


See Map: K-5, Page 45

This product is for informational purposes and may not have been prepared for, or be suitable for legal, engineering, or surveying purposes. Users of this information should review or consult the primary data and information sources to ascertain the usability of the information.

MAP PRODUCED BY WEST LINN GIS
 MARCH 2018
 Map Created: 3/29/2018
 Sewer System Mapping Last Updated: Spring 2017
 GIS Data Coordinate System:
 NAD 1983 HARN StatePlane Oregon North FIPS 3601 Feet Intl
 LOC: G:\PROJECTS\GIS\SEWER_2\SEWER_CLEANING_MAPS\SEWER_CLEANING_MAP_SERIES_201803.MXD | KAH

Map Legend

- Manhole
- Clean Out
- Plugged Pipe End
- Wye
- Sewer Valve
- Sewer Outfall
- Pump Station
- Sewer Vault
- Multi-color highlights show various basins by color. See Map Index for a full listing of basins and color key
- Flow Direction
- Sanitary Line
- Private Sanitary Line
- Forced Main
- Forced Main TCSD
- Gravity TCSD
- Sewer Bypass
- City Limits
- City-Owned Property
- Service Lateral (approx.)
- Unimp. ROW

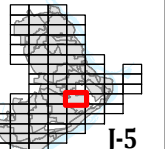

CITY OF WEST LINN
Sanitary Sewer System

MAP NO.
J-5
 Page 45 of 72



See Map: I-6

See Map: I-7

See Map: J-5

See Map: K-6, Page 46

This product is for informational purposes and may not have been prepared for, or be suitable for legal, engineering, or surveying purposes. Users of this information should review or consult the primary data and information sources to ascertain the usability of the information.

MAP PRODUCED BY WEST LINN GIS
 MARCH 2018
 Map Created: 3/29/2018
 Sewer System Mapping Last Updated: Spring 2017
 GIS Data Coordinate System:
 NAD 1983 HARN StatePlane Oregon North FIPS 3601 Feet Intl
 LOC: G:\PROJECTS\GIS\SEWER_2\SEWER_CLEANING_MAPS\SEWER_CLEANING_MAP_SERIES_201803.MXD | KAH

Map Legend


- Stormwater Manholes
- PS Pump Station
- V Sewer Vault
- Manhole
- Wye
- ⊕ Sewer Valve
- ⊗ Sewer Outfall
- Multi-color highlights show various basins by color. See Map Index for a full listing of basins and color key
- Flow Direction
- Sanitary Line
- Private Sanitary Line
- Forced Main
- Forced Main TCSD
- Gravity TCSD
- Sewer Bypass
- Service Lateral (approx.)
- City Limits
- Unimp. ROW
- City-Owned Property

Key Map



CITY OF WEST LINN
Sanitary Sewer System

MAP NO.
J-6
 Page 46 of 72

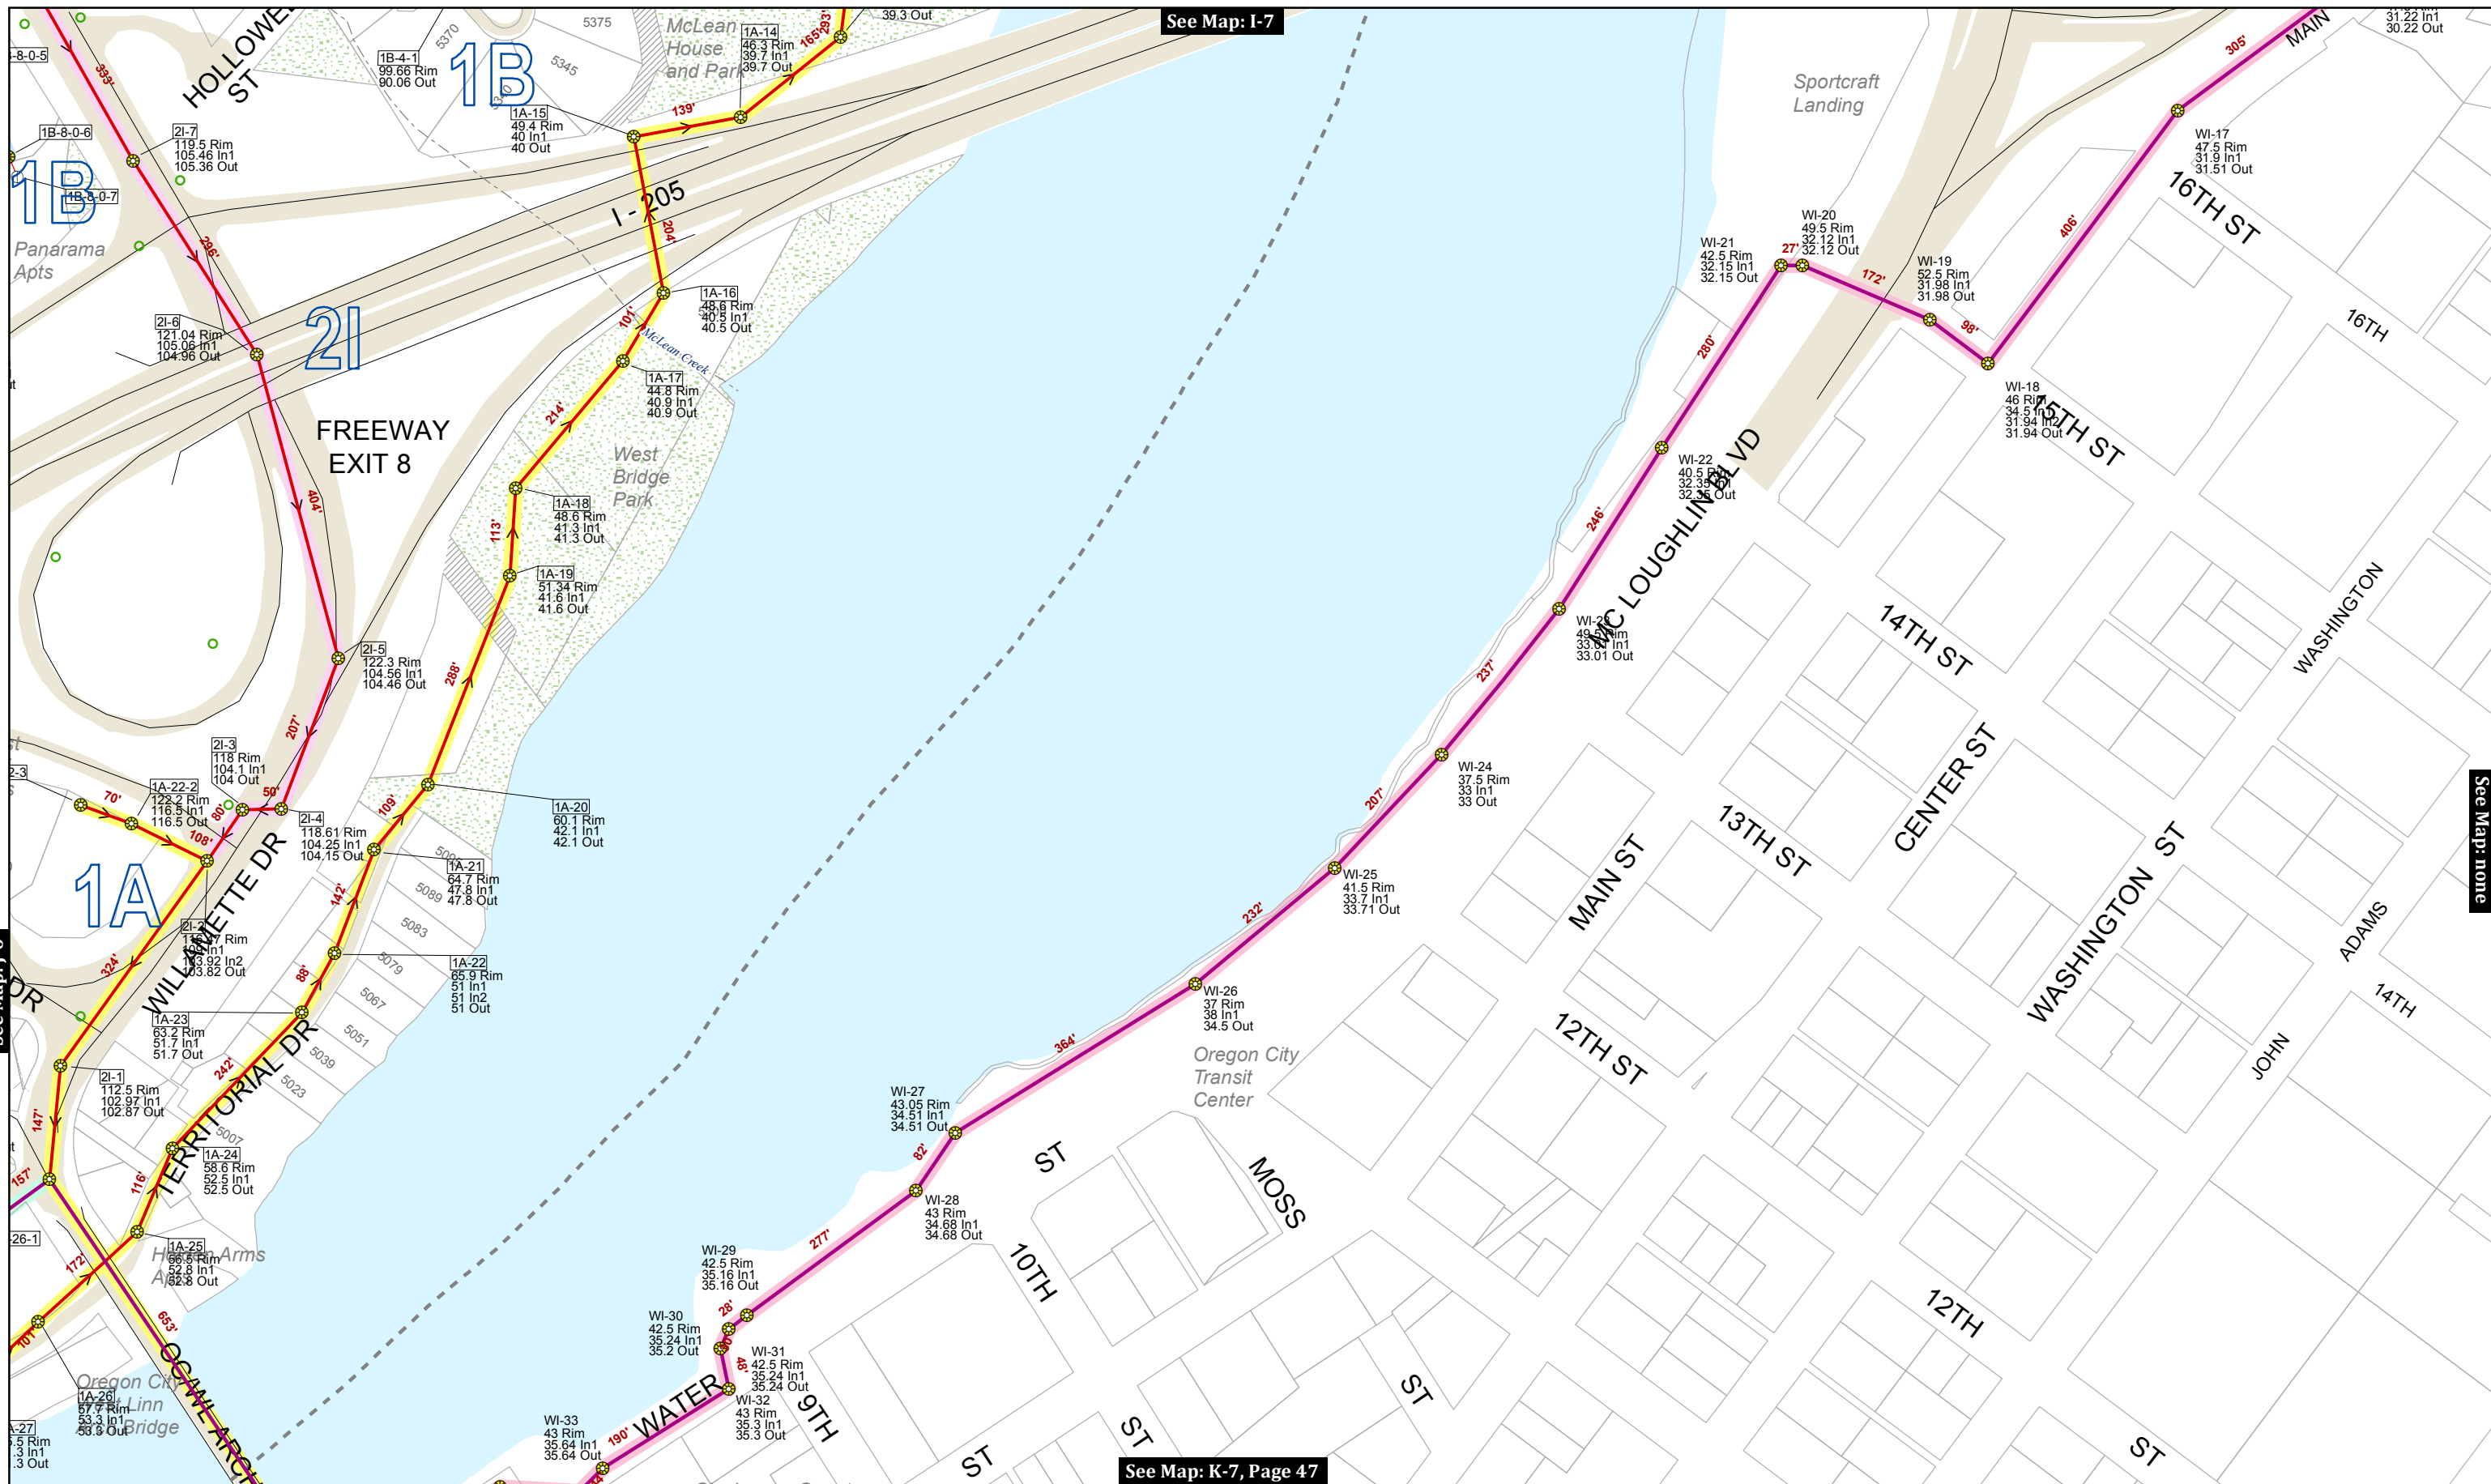

See Map: I-7

See Map: J-6

See Map: none


See Map: K-7, Page 47

This product is for informational purposes and may not have been prepared for, or be suitable for legal, engineering, or surveying purposes. Users of this information should review or consult the primary data and information sources to ascertain the usability of the information.

MAP PRODUCED BY WEST LINN GIS
 MARCH 2018
 Map Created: 3/29/2018
 Sewer System Mapping Last Updated: Spring 2017
 GIS Data Coordinate System:
 NAD 1983 HARN StatePlane Oregon North FIPS 3601 Feet Intl
 LOC: G:\PROJECTS\GIS\SEWER_2\SEWER_CLEANING_MAPS\SEWER_CLEANING_MAP_SERIES_201803.MXD | KAH

Map Legend

- Manhole
- Clean Out
- Plugged Pipe End
- Wye
- Sewer Valve
- Sewer Outfall
- Pump Station
- Sewer Vault
- Multi-color highlights show various basins by color. See Map Index for a full listing of basins and color key
- Flow Direction
- Sanitary Line
- Private Sanitary Line
- Forced Main
- Forced Main TCSD
- Gravity TCSD
- Sewer Bypass
- Service Lateral (approx.)
- City Limits
- Unimp. ROW
- City-Owned Property

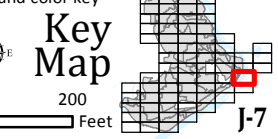

See Map: none

See Map: K-2

See Map: none

See Map: L-1, Page 48


This product is for informational purposes and may not have been prepared for, or be suitable for legal, engineering, or surveying purposes. Users of this information should review or consult the primary data and information sources to ascertain the usability of the information.

MAP PRODUCED BY WEST LINN GIS
MARCH 2018
Map Created: 3/29/2018
Sewer System Mapping Last Updated: Spring 2017
GIS Data Coordinate System:
NAD 1983 HARN StatePlane Oregon North FIPS 3601 Feet Intl
LOC: G:\PROJECTS\GIS\SEWER_2\SEWER_CLEANING_MAPS\SEWER_CLEANING_MAP_SERIES_201803.MXD | KAH

Map Legend

- Stormwater Manholes
- Pump Station
- Sewer Vault
- Wye
- Sewer Valve
- Sewer Outfall
- Flow Direction
- Sanitary Line
- Private Sanitary Line
- Forced Main
- Forced Main TCSD
- Gravity TCSD
- Sewer Bypass
- Service Lateral (approx.)
- City Limits
- City-Owned Property
- Unimp. ROW


Key Map

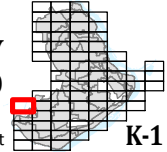

CITY OF WEST LINN Sanitary Sewer System

MAP NO.
K-1

Page 48 of 72

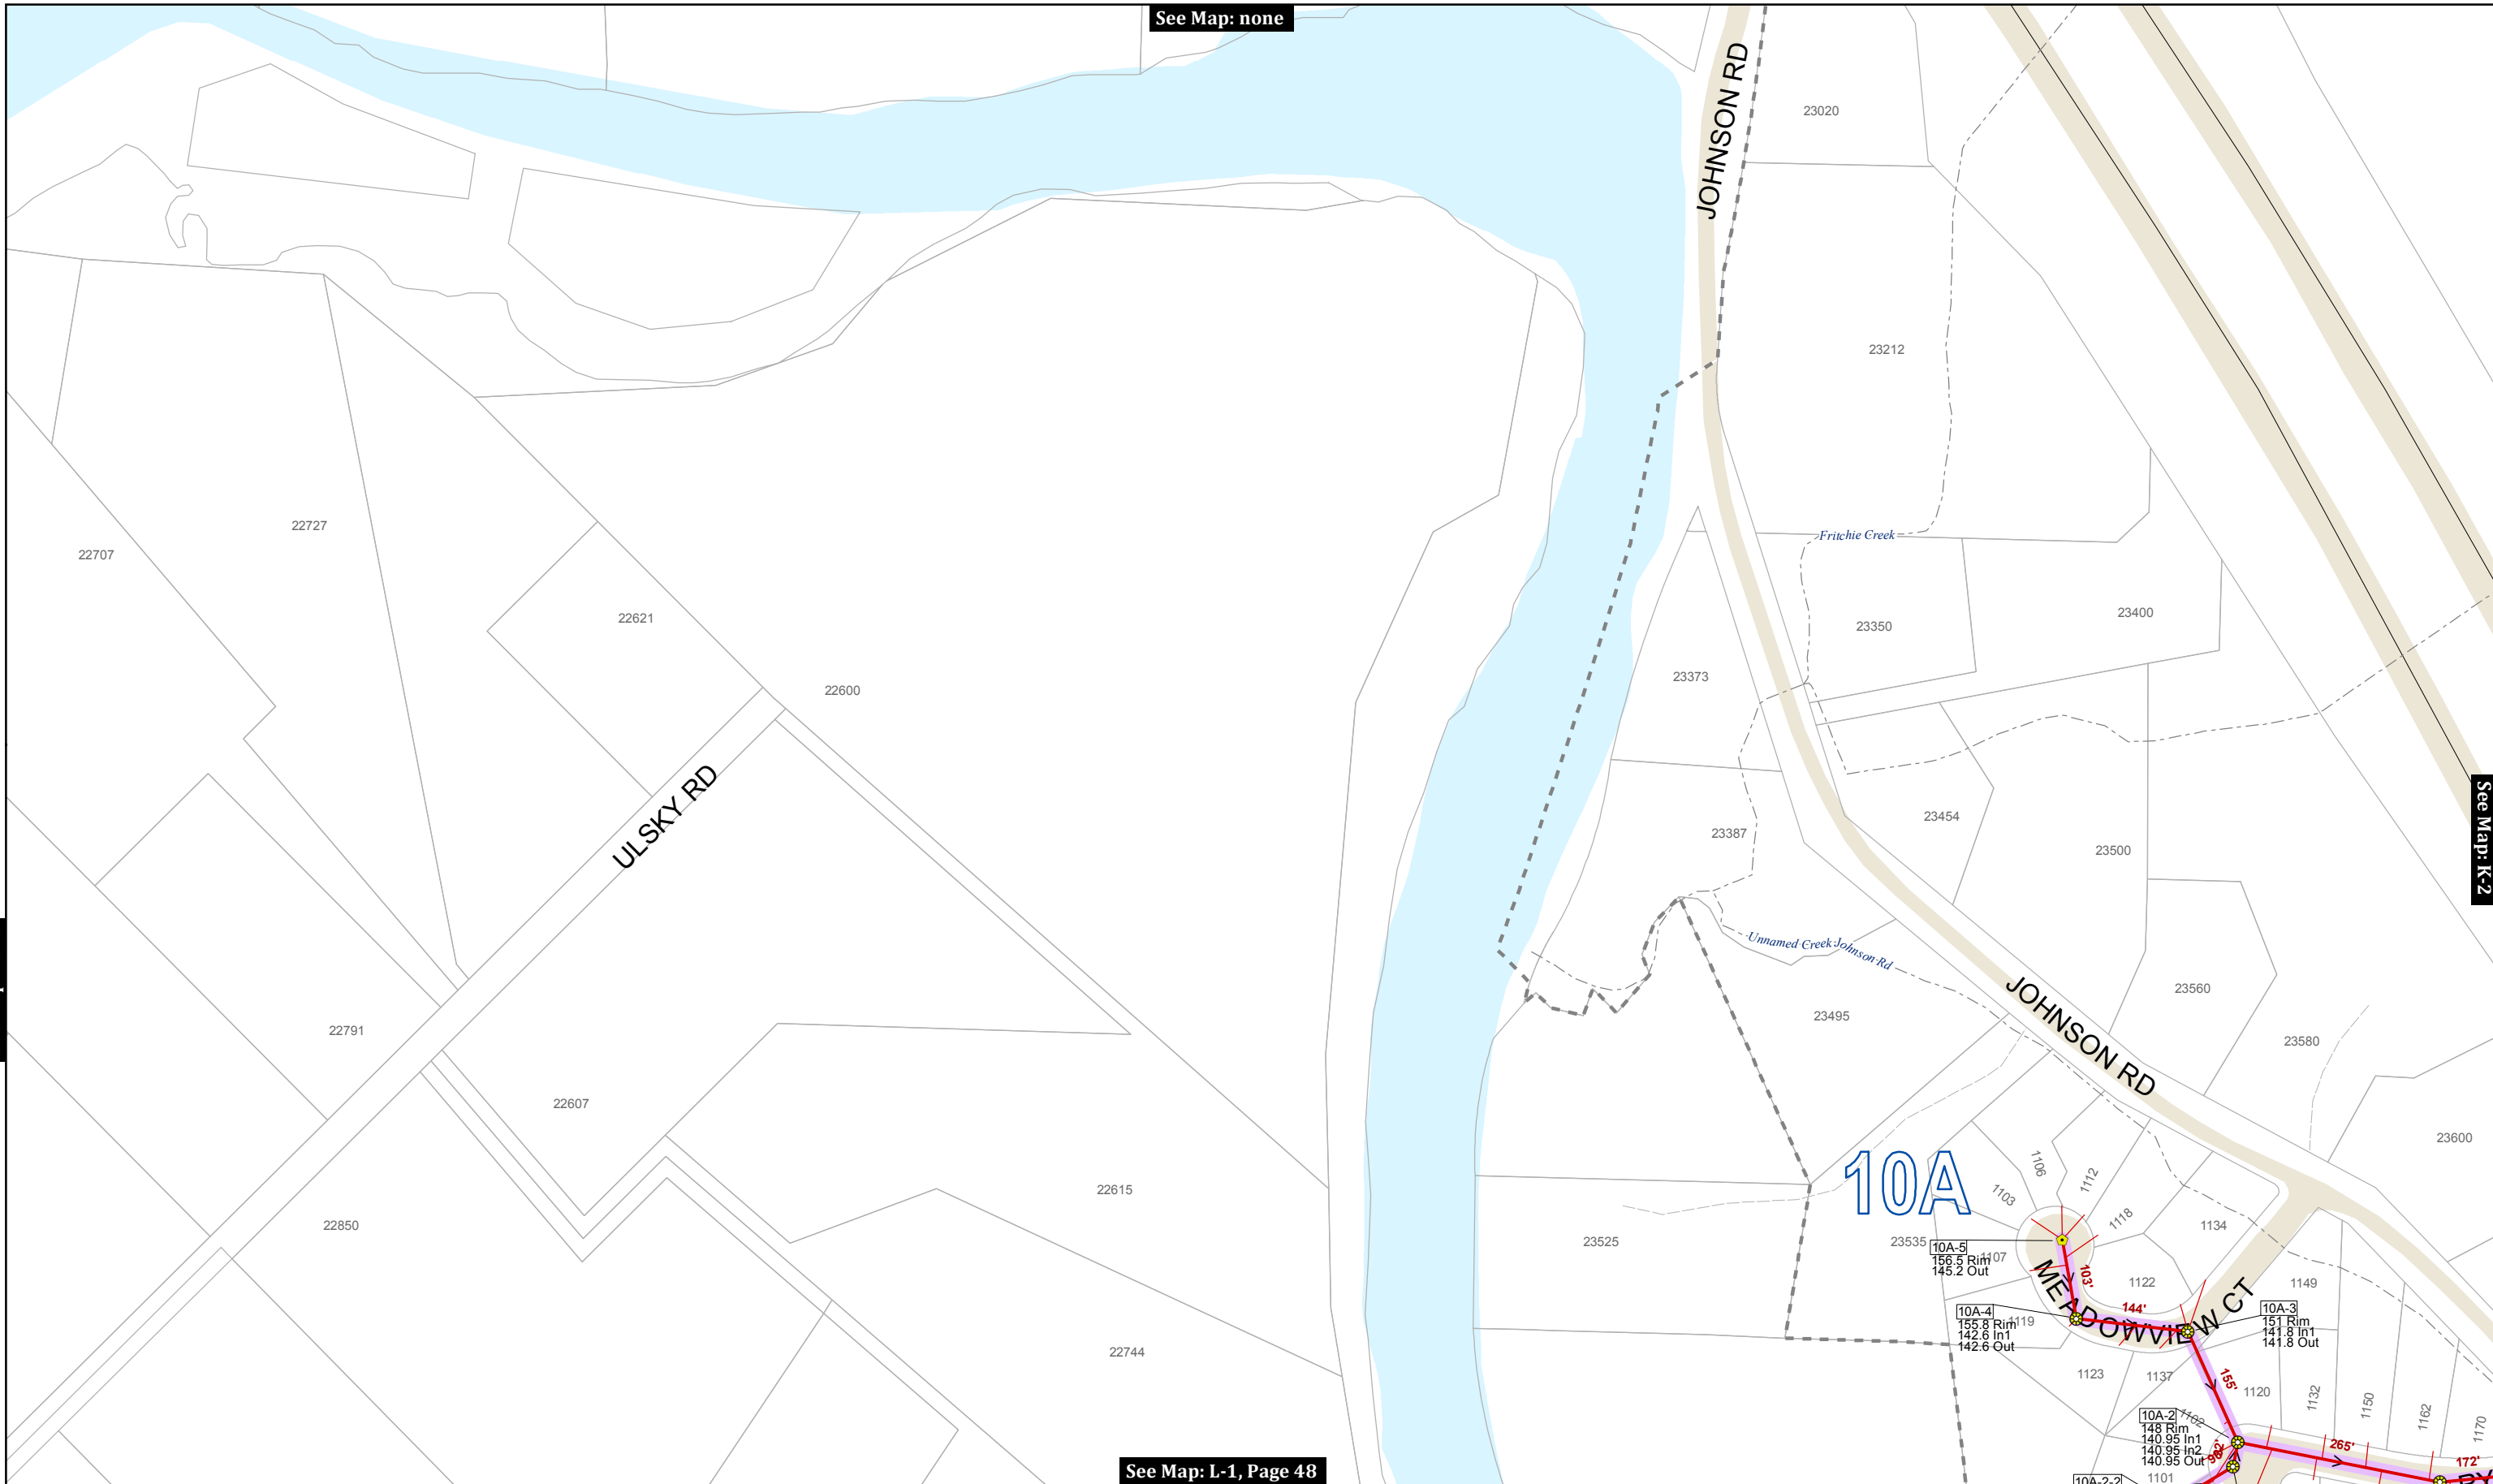



See Map: K-1


See Map: K-3

This product is for informational purposes and may not have been prepared for, or be suitable for legal, engineering, or surveying purposes. Users of this information should review or consult the primary data and information sources to ascertain the usability of the information.


MAP PRODUCED BY WEST LINN GIS
 MARCH 2018
 Map Created: 3/29/2018
 Sewer System Mapping Last Updated: Spring 2017
 GIS Data Coordinate System:
 NAD 1983 HARN StatePlane Oregon North FIPS 3601 Feet Intl
 LOC: G:\PROJECTS\GIS\SEWER_2\SEWER_CLEANING_MAPS\SEWER_CLEANING_MAP_SERIES_201803.MXD | KAH

Map Legend

- Manhole
 - Clean Out
 - Plugged Pipe End
 - Wye
 - Sewer Valve
 - Sewer Outfall
 - Pump Station
 - Sewer Vault
 - Flow Direction
 - Sanitary Line
 - Private Sanitary Line
 - Forced Main
 - Forced Main TCSD
 - Gravity TCSD
 - Sewer Bypass
 - Service Lateral (approx.)
 - City Limits
 - Unimp. ROW
 - City-Owned Property
- Multi-color highlights show various basins by color. See Map Index for a full listing of basins and color key

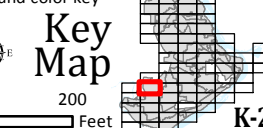

CITY OF WEST LINN
Sanitary Sewer System
 MAP NO. **K-2**
 Page 49 of 72

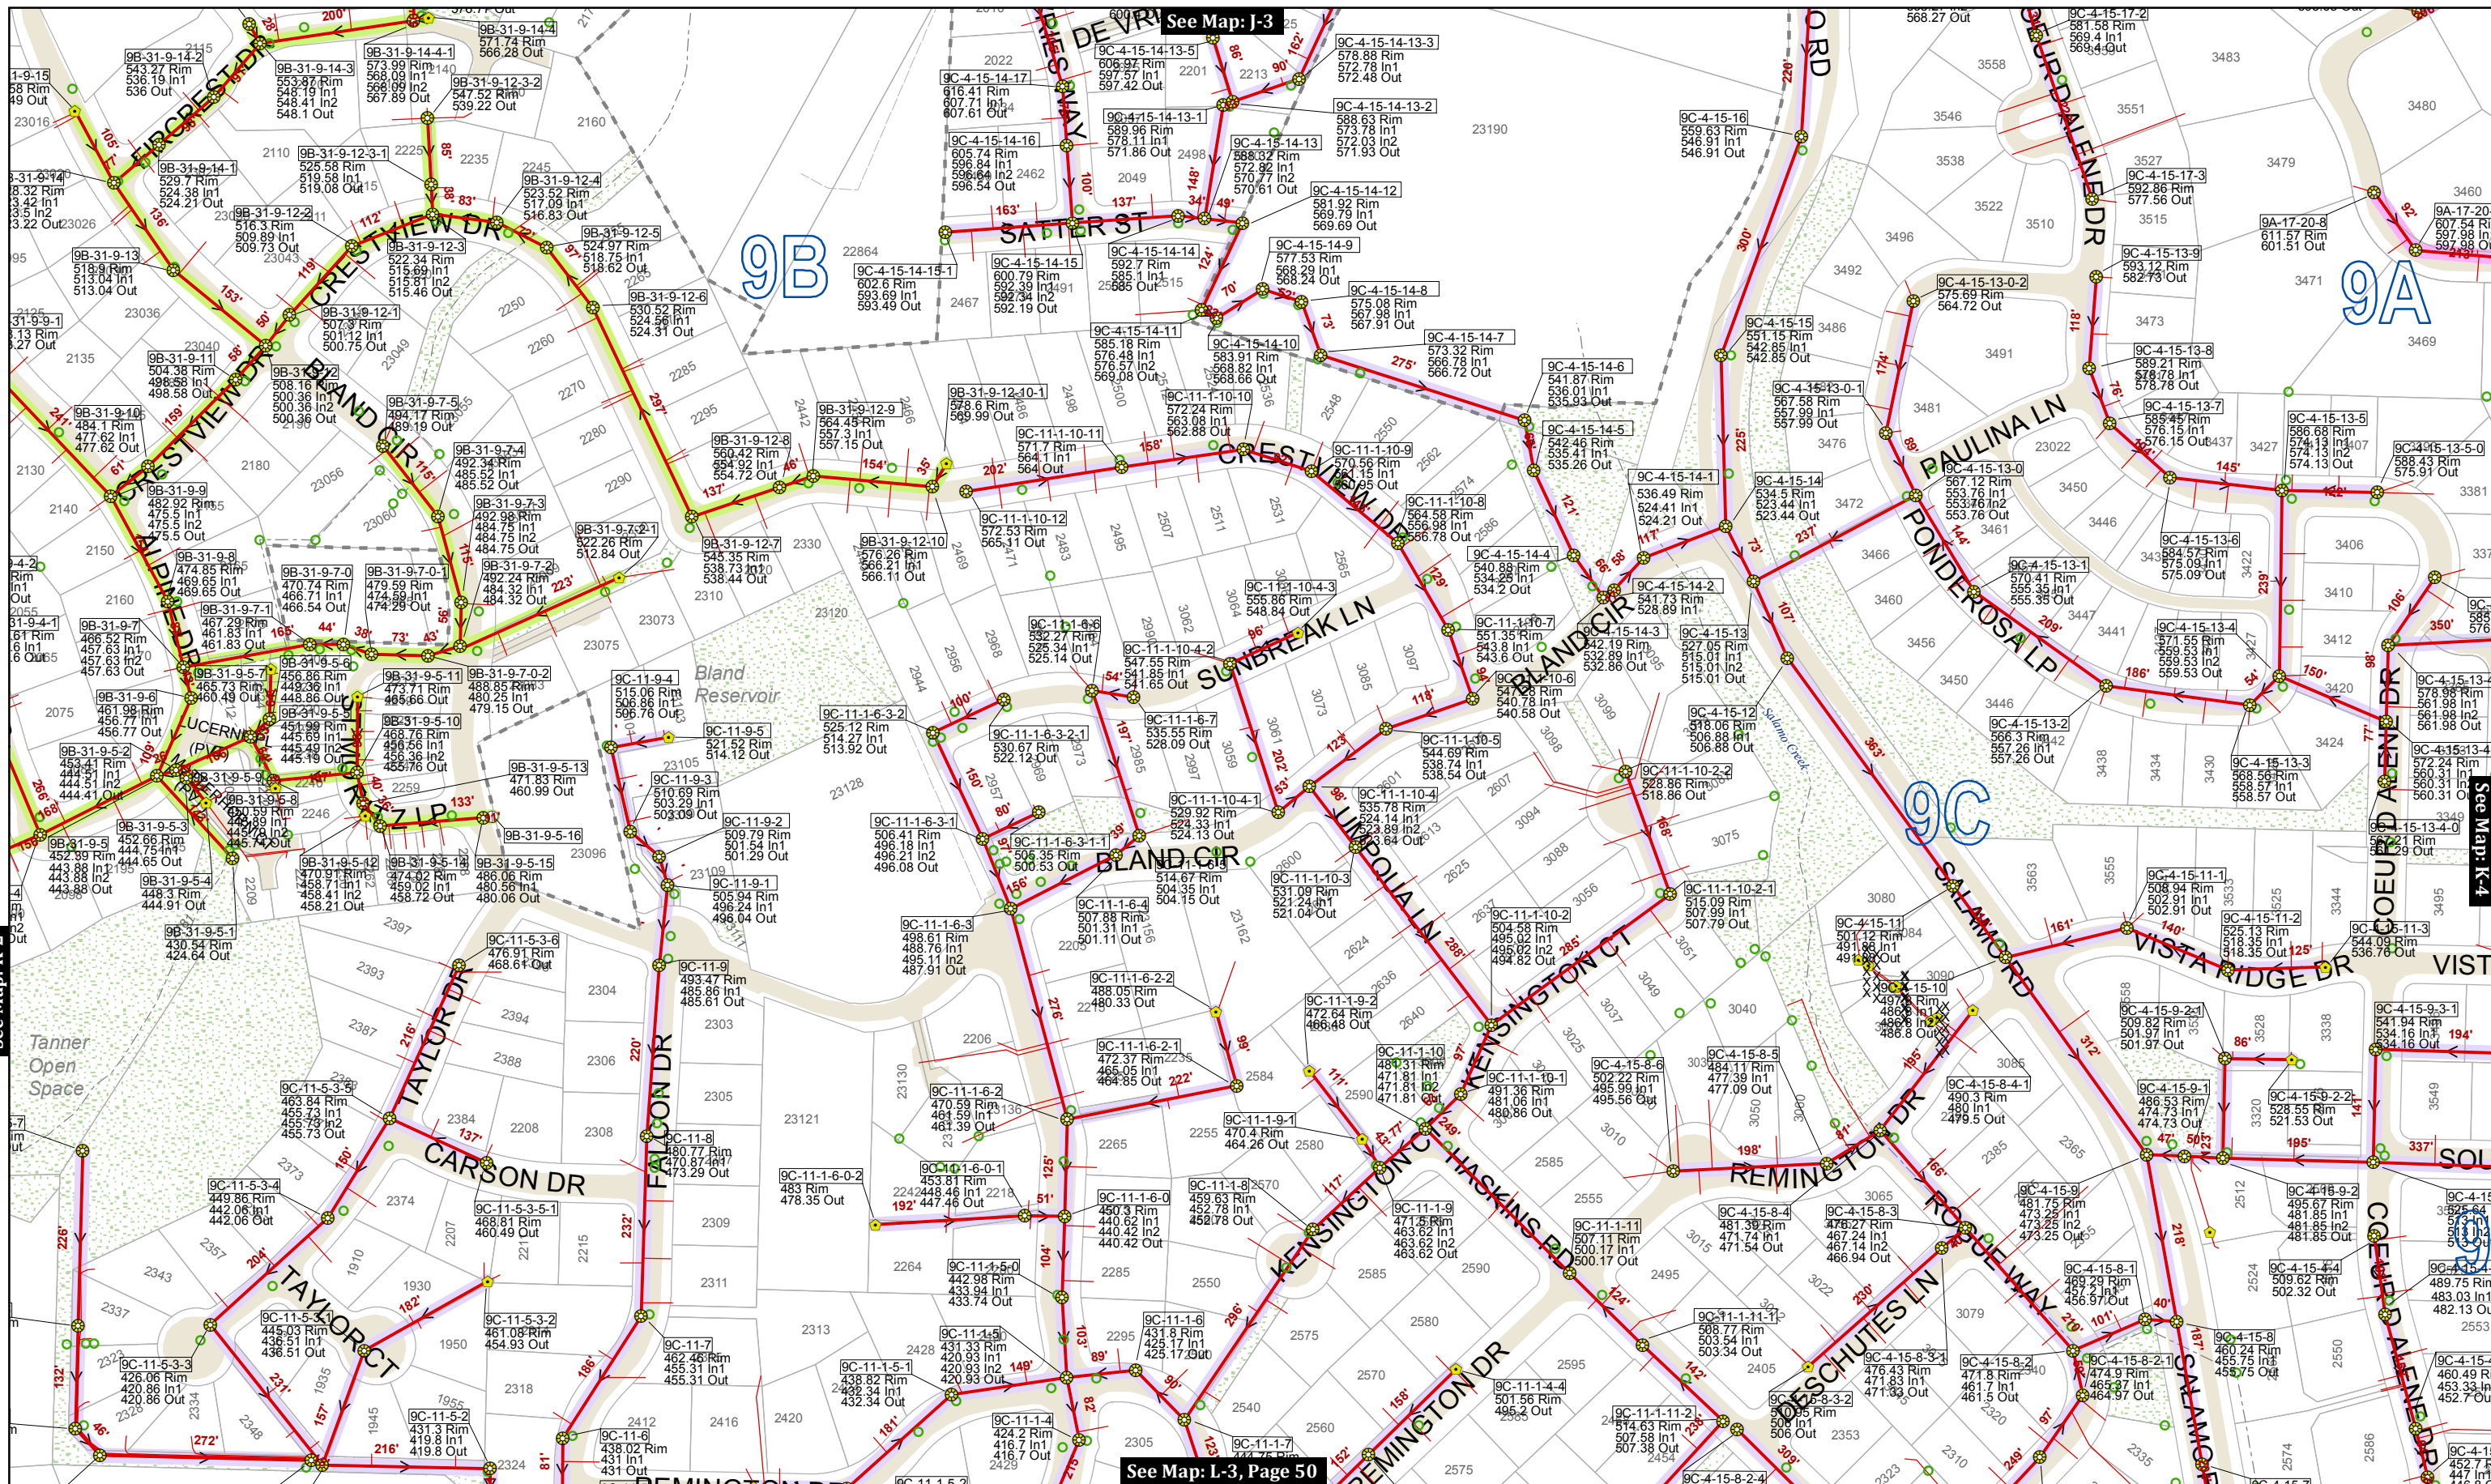

See Map: K-2

See Map: J-3

See Map: K-4

See Map: L-3, Page 50


This product is for informational purposes and may not have been prepared for, or be suitable for legal, engineering, or surveying purposes. Users of this information should review or consult the primary data and information sources to ascertain the usability of the information.

MAP PRODUCED BY WEST LINN GIS
 MARCH 2018
 Map Created: 3/29/2018
 Sewer System Mapping Last Updated: Spring 2017
 GIS Data Coordinate System:
 NAD 1983 HARN StatePlane Oregon North FIPS 3601 Feet Intl
 LOC: G:\PROJECTS\GIS\SEWER_2\SEWER_CLEANING_MAPS\SEWER_CLEANING_MAP_SERIES_201803.MXD | KAH

Map Legend


- Stormwater Manholes
- Manhole
- Wye
- Sewer Valve
- Sewer Outfall
- PS Pump Station
- V Sewer Vault
- Flow Direction
- Sanitary Line
- Private Sanitary Line
- Forced Main
- Forced Main TCSD
- Gravity TCSD
- Sewer Bypass
- Service Lateral (approx.)
- City Limits
- Unimp. ROW
- City-Owned Property

Key Map

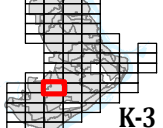

CITY OF WEST LINN
Sanitary Sewer System

MAP NO.
K-3

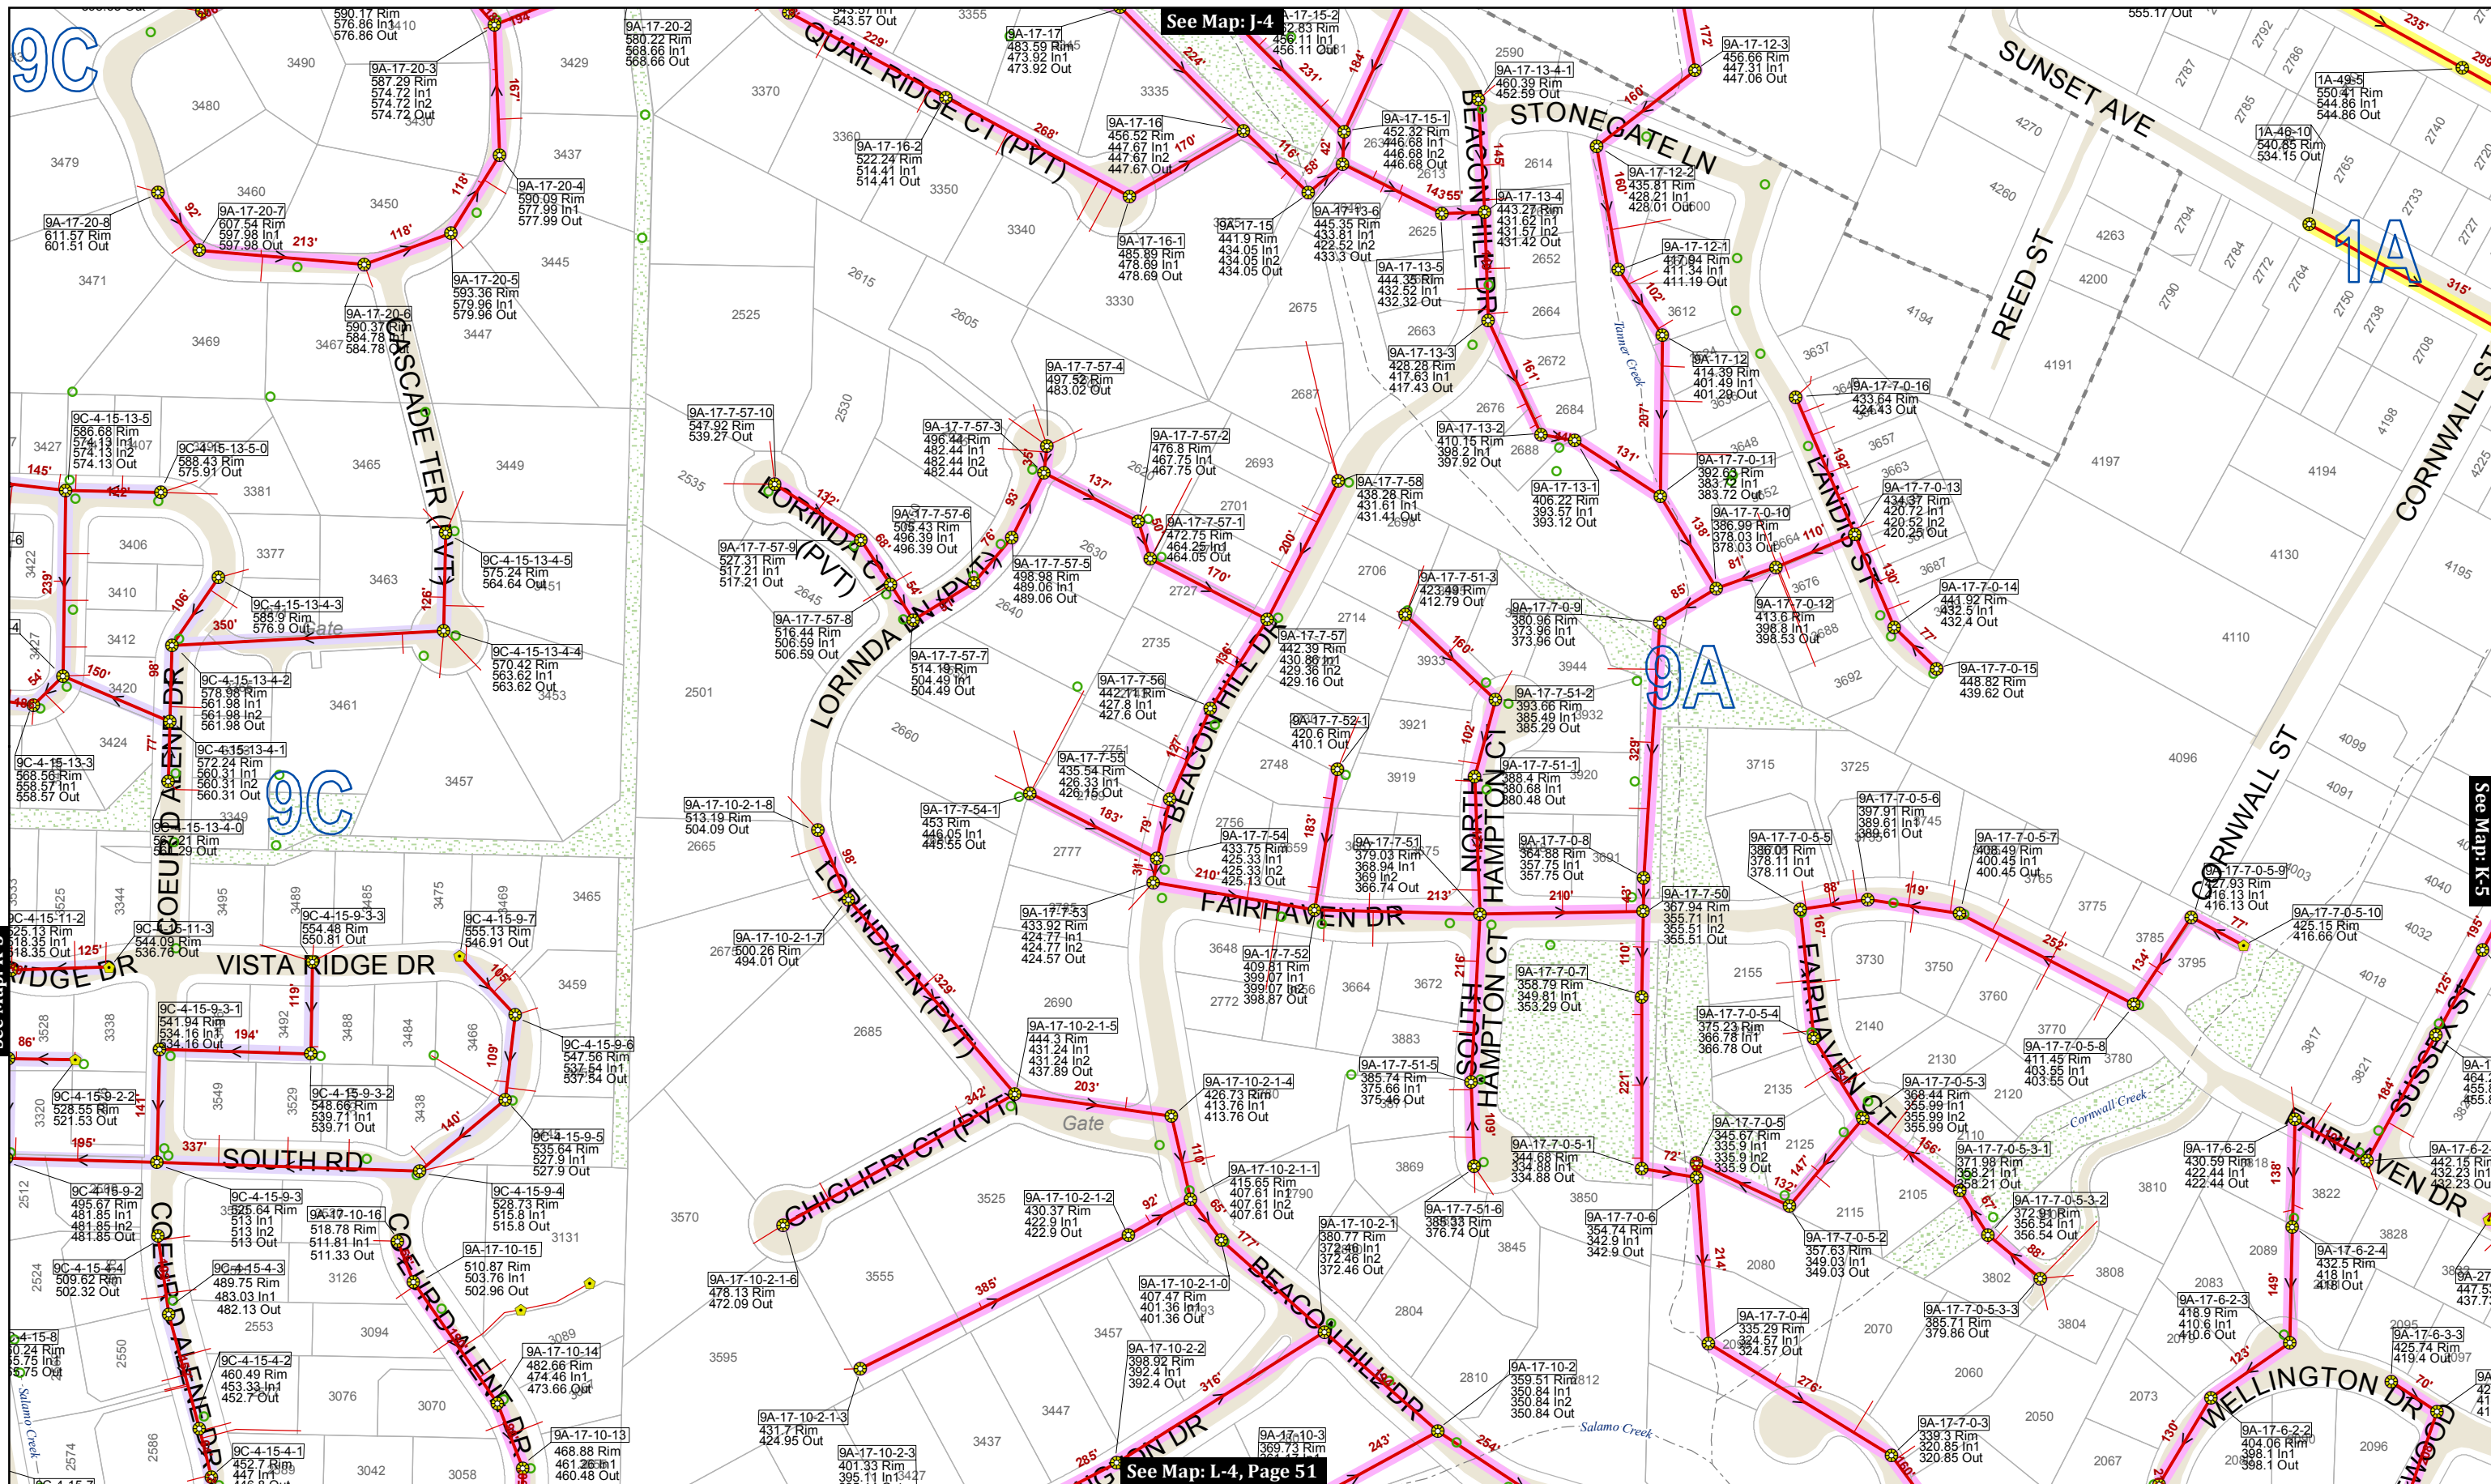

See Map: K-3

See Map: J-4

See Map: L-4, Page 51


See Map: K-5

This product is for informational purposes and may not have been prepared for, or be suitable for legal, engineering, or surveying purposes. Users of this information should review or consult the primary data and information sources to ascertain the usability of the information.

MAP PRODUCED BY WEST LINN GIS
 MARCH 2018
 Map Created: 3/29/2018
 Sewer System Mapping Last Updated: Spring 2017
 GIS Data Coordinate System:
 NAD 1983 HARN StatePlane Oregon North FIPS 3601 Feet Intl
 LOC: G:\PROJECTS\GIS\SEWER_2\SEWER_CLEANING_MAPS\SEWER_CLEANING_MAP_SERIES_201803.MXD | KAH

Map Legend

- Manhole
- Clean Out
- Plugged Pipe End
- Wye
- Sewer Valve
- Sewer Outfall
- Pump Station
- Sewer Vault
- Flow Direction
- Sanitary Line
- Private Sanitary Line
- Forced Main
- Forced Main TCSD
- Gravity TCSD
- Sewer Bypass
- City Limits
- Unimp. ROW
- City-Owned Property
- Service Lateral (approx.)
- Unimp. ROW

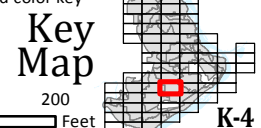


CITY OF WEST LINN

Sanitary Sewer System

MAP NO. **K-4**

Page 51 of 72

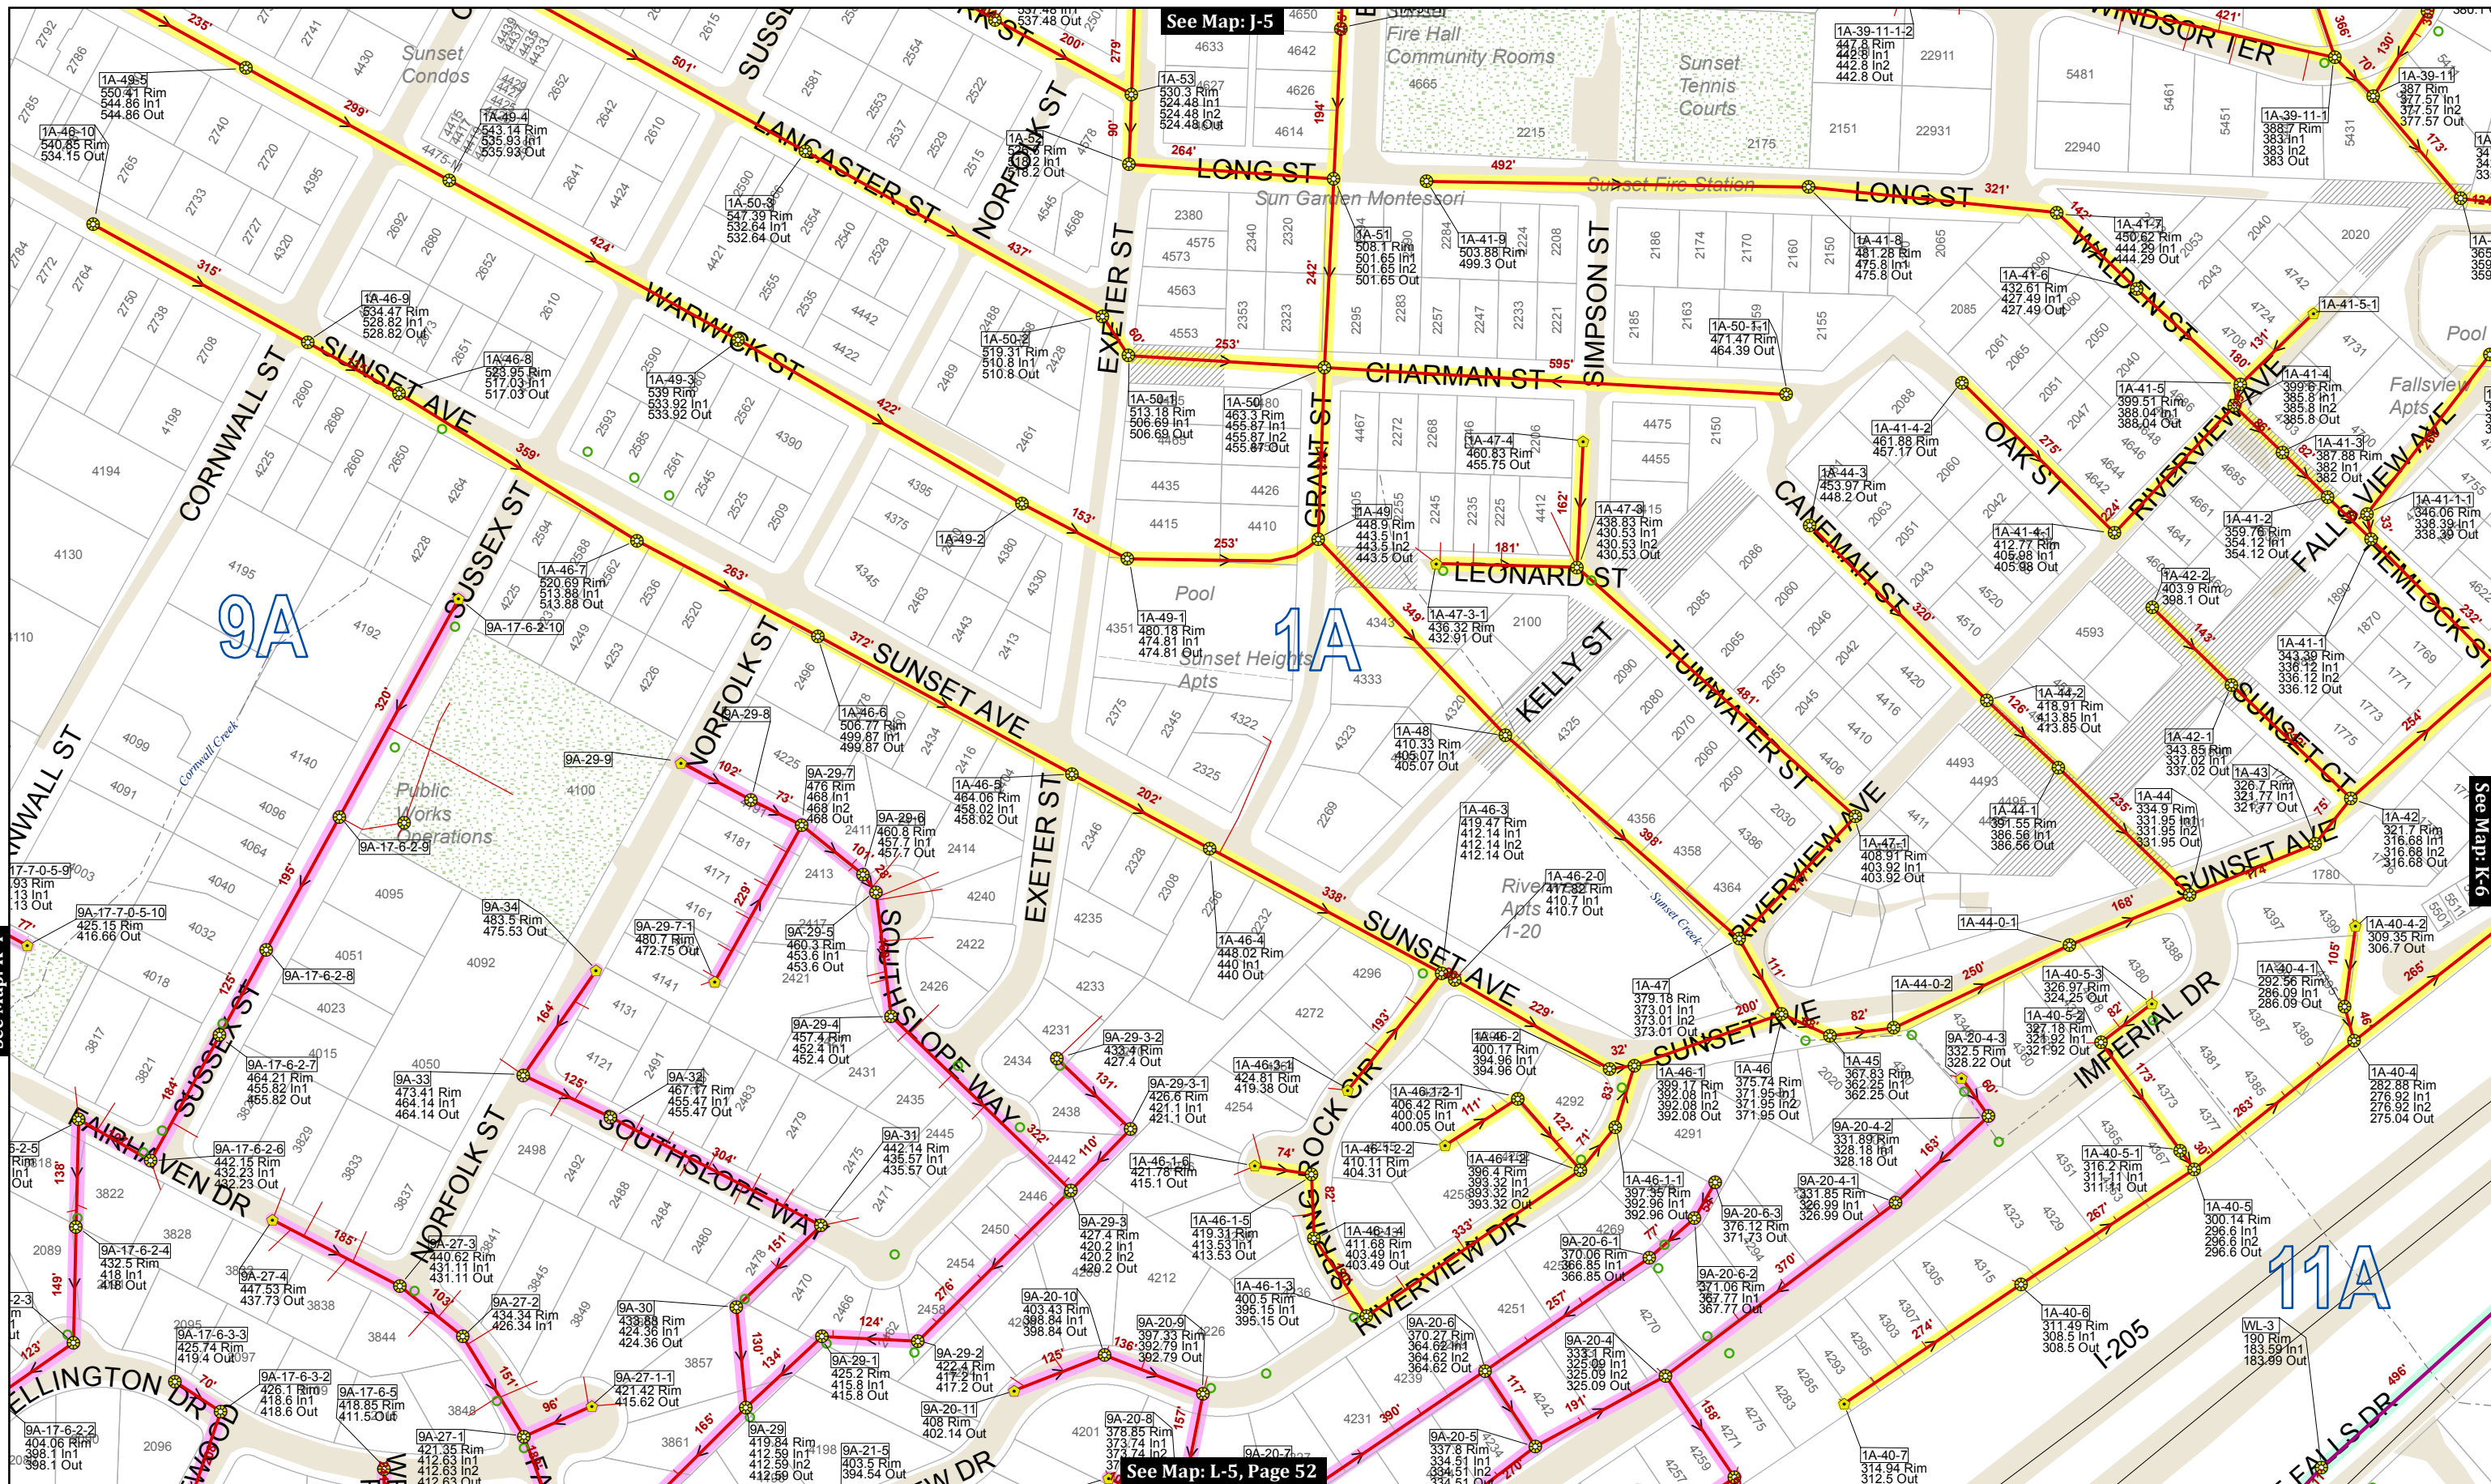

See Map: K-4

See Map: J-5

See Map: K-6

See Map: L-5, Page 52


This product is for informational purposes and may not have been prepared for, or be suitable for legal, engineering, or surveying purposes. Users of this information should review or consult the primary data and information sources to ascertain the usability of the information.


MAP PRODUCED BY WEST LINN GIS
 MARCH 2018
 Map Created: 3/29/2018
 Sewer System Mapping Last Updated: Spring 2017
 GIS Data Coordinate System:
 NAD 1983 HARN StatePlane Oregon North FIPS 3601 Feet Intl
 LOC: G:\PROJECTS\GIS\SEWER_2\SEWER_CLEANING_MAPS\SEWER_CLEANING_MAP_SERIES_201803.MXD | KAH

Map Legend

- Manhole
- Clean Out
- Plugged Pipe End
- Wye
- Sewer Valve
- Sewer Outfall
- Sewer Vault
- Stormwater Manholes
- Pump Station
- Sewer Vault
- Multi-color highlights show various basins by color. See Map Index for a full listing of basins and color key
- Flow Direction
- Sanitary Line
- Private Sanitary Line
- Forced Main
- Forced Main TCSD
- Gravity TCSD
- Sewer Bypass
- Service Lateral (approx.)
- City Limits
- Unimp. ROW
- City-Owned Property

Key Map

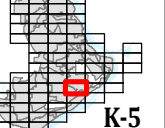

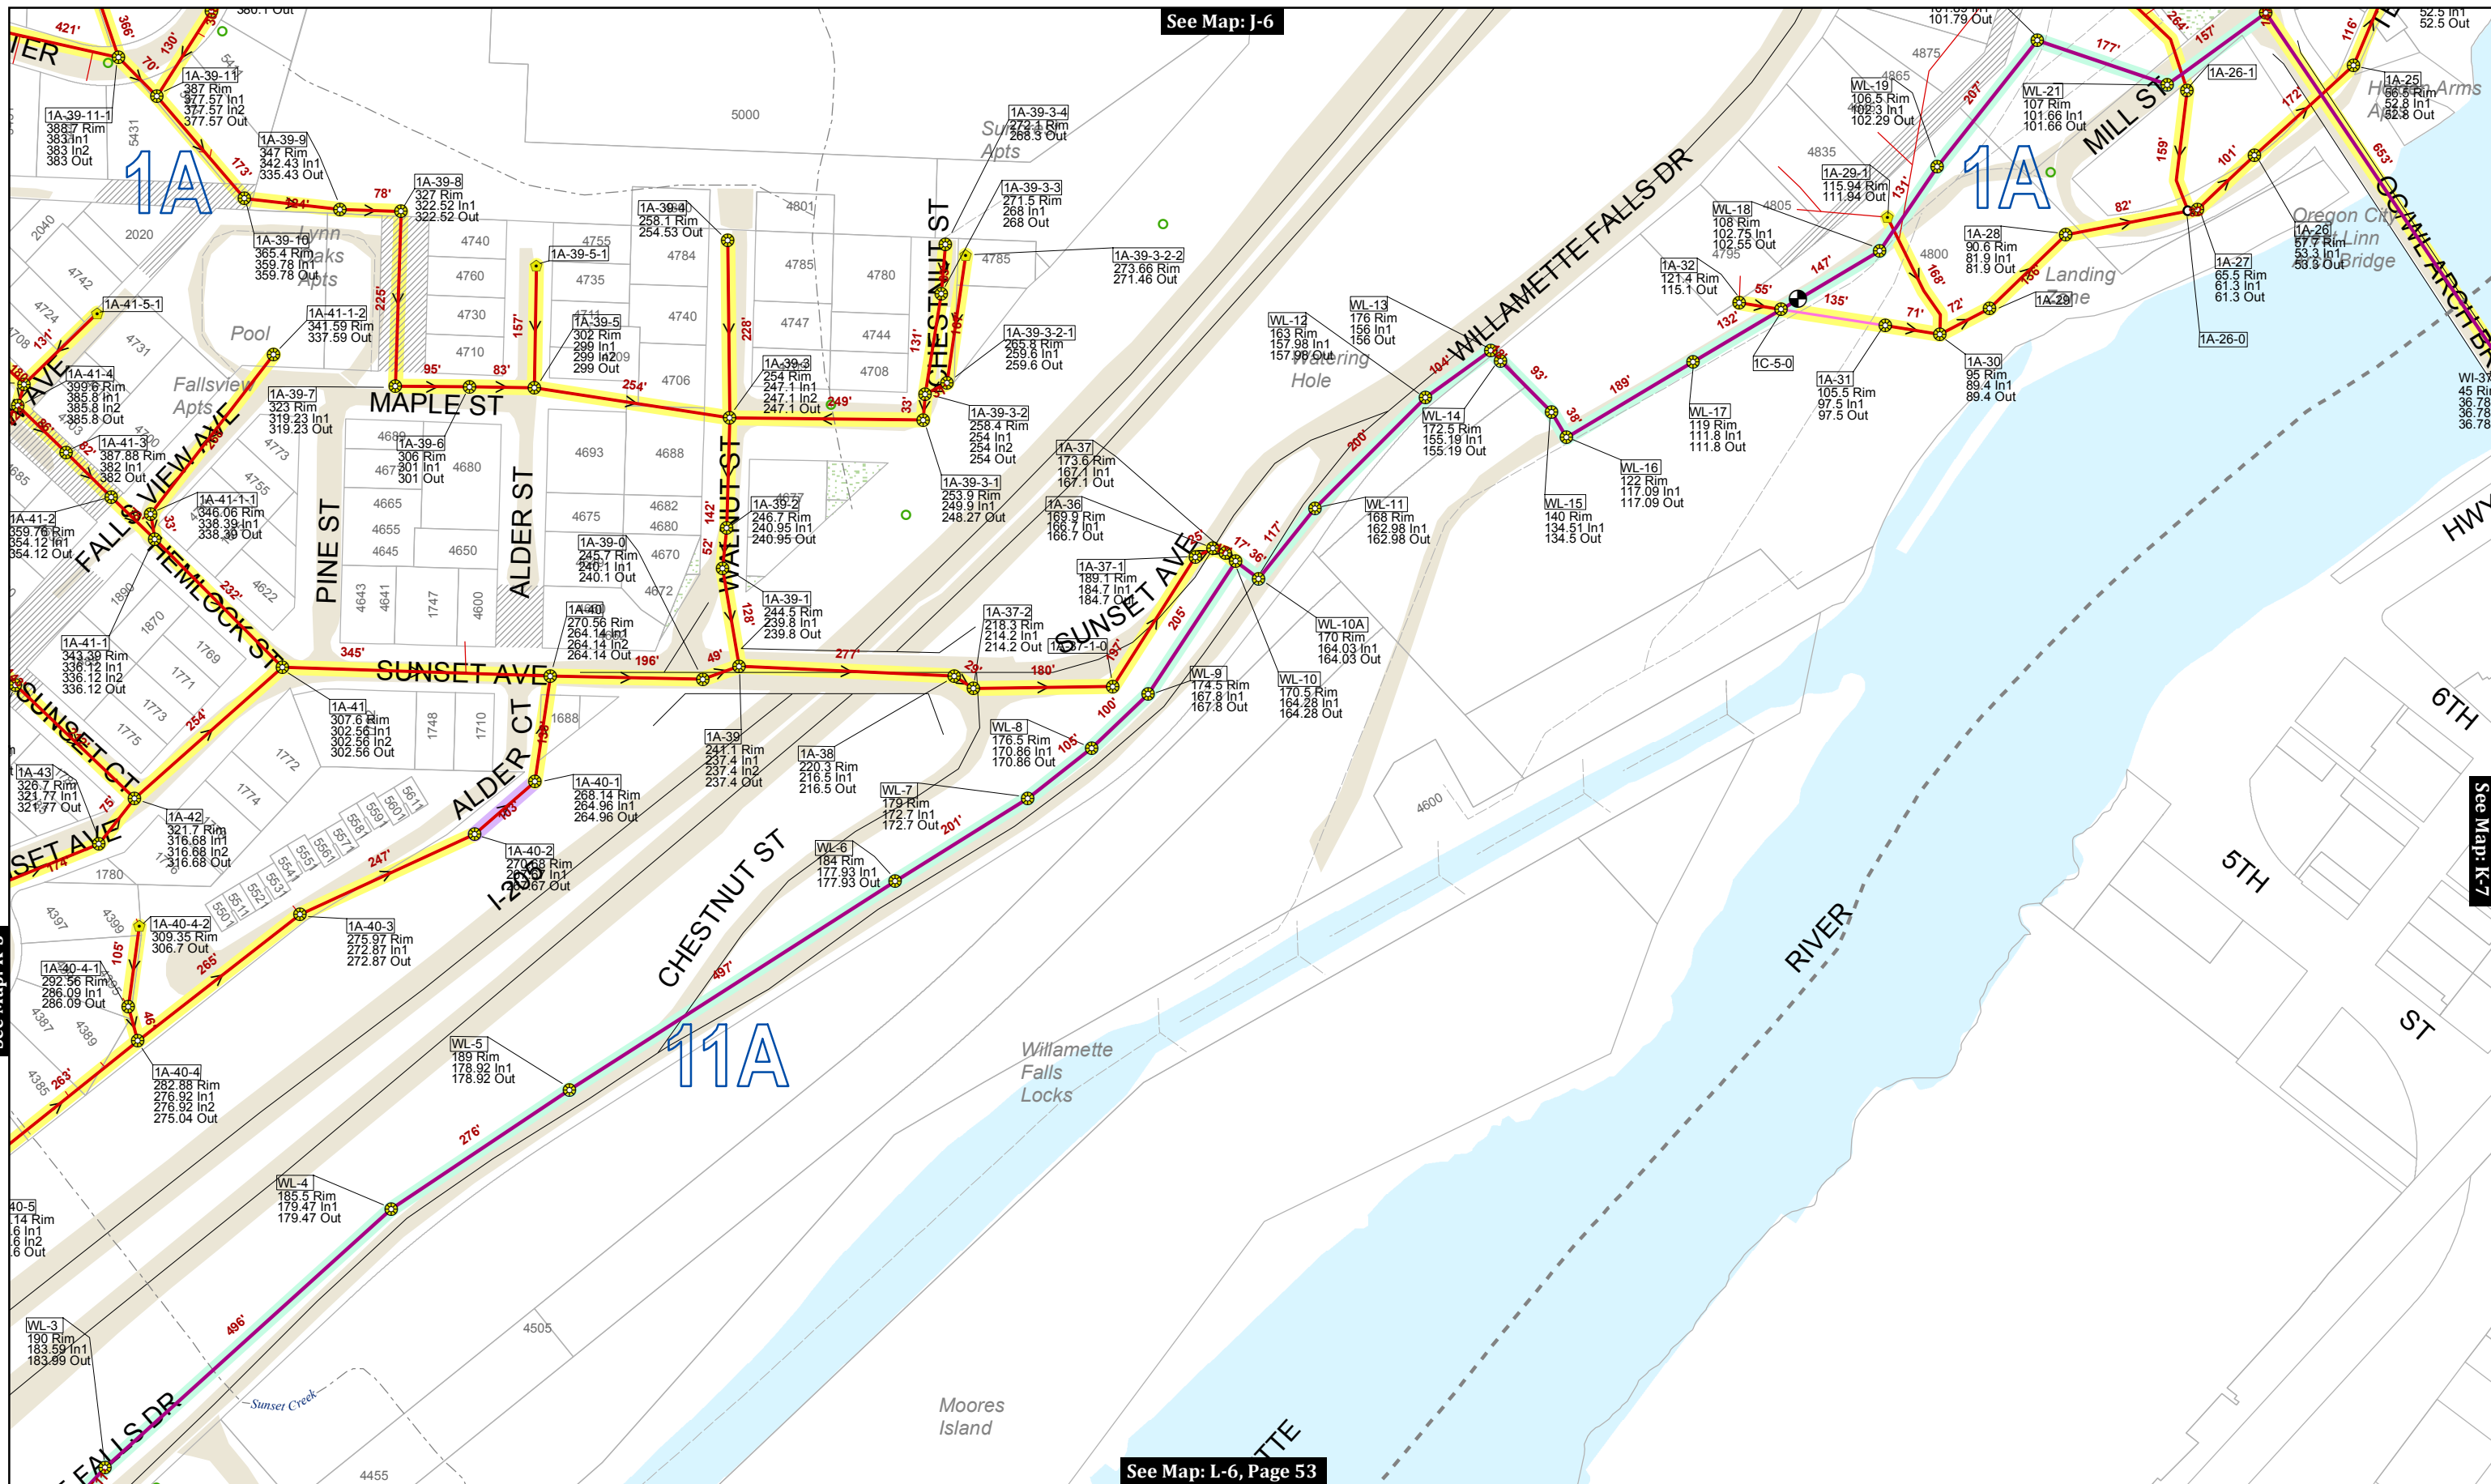

See Map: J-6

See Map: K-7

See Map: K-5

See Map: L-6, Page 53

This product is for informational purposes and may not have been prepared for, or be suitable for legal, engineering, or surveying purposes. Users of this information should review or consult the primary data and information sources to ascertain the usability of the information.

MAP PRODUCED BY WEST LINN GIS
 MARCH 2018
 Map Created: 3/29/2018
 Sewer System Mapping Last Updated: Spring 2017
 GIS Data Coordinate System:
 NAD 1983 HARN StatePlane Oregon North FIPS 3601 Feet Intl
 LOC: G:\PROJECTS\GIS\SEWER_2\SEWER_CLEANING_MAPS\SEWER_CLEANING_MAP_SERIES_201803.MXD | KAH

Map Legend

- Manhole
- Clean Out
- Plugged Pipe End
- Wye
- Sewer Valve
- Sewer Outfall
- Sewer Vault
- Pump Station
- Sewer Vault

- Stormwater Manholes
- Pump Station
- Sewer Vault

- Multi-color highlights show various basins by color. See Map Index for a full listing of basins and color key
- Flow Direction
- Sanitary Line
- Private Sanitary Line
- Forced Main
- Forced Main TCSD
- Gravity TCSD
- Sewer Bypass
- Service Lateral (approx.)
- City Limits
- Unimp. ROW
- City-Owned Property


Key Map

0 100 200 Feet

CITY OF WEST LINN
Sanitary Sewer System

MAP NO. **K-6**

Page 53 of 72

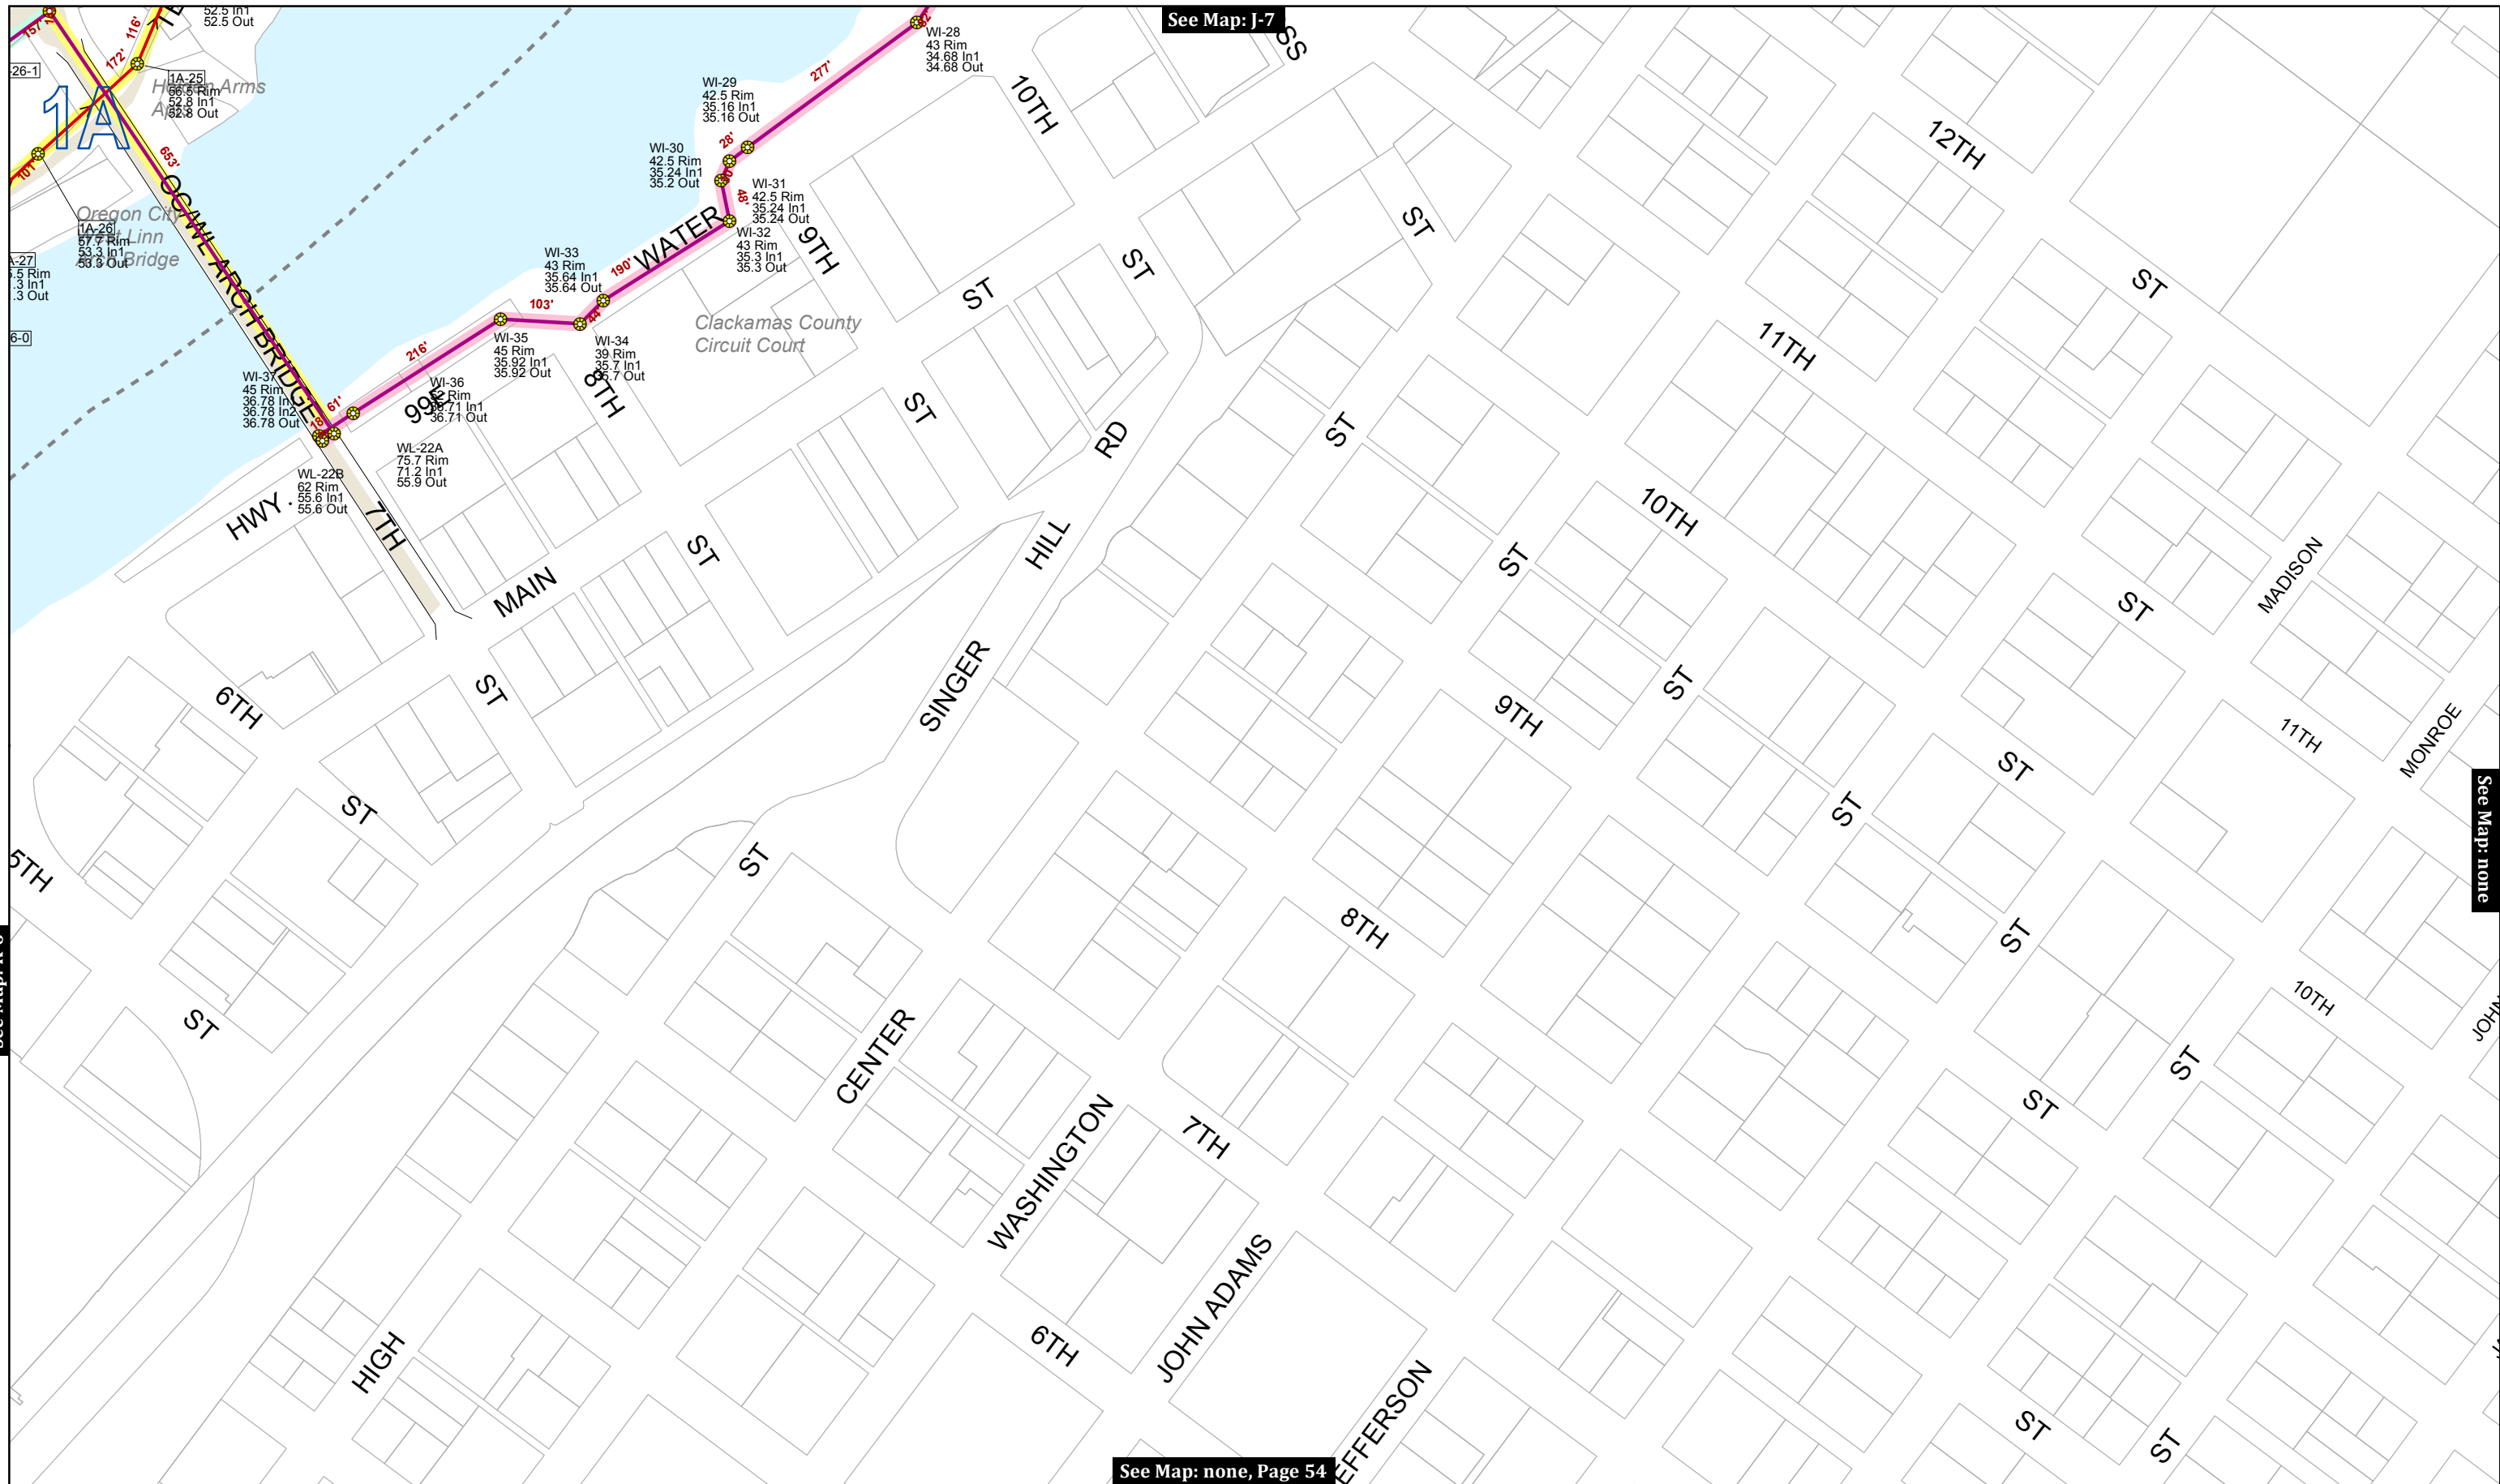

This product is for informational purposes and may not have been prepared for, or be suitable for legal, engineering, or surveying purposes. Users of this information should review or consult the primary data and information sources to ascertain the usability of the information.

MAP PRODUCED BY WEST LINN GIS
 MARCH 2018
 Map Created: 3/29/2018
 Sewer System Mapping Last Updated: Spring 2017
 GIS Data Coordinate System:
 NAD 1983 HARN StatePlane Oregon North FIPS 3601 Feet Intl
 LOC: G:\PROJECTS\GIS\SEWER_2\SEWER_CLEANING_MAPS\SEWER_CLEANING_MAP_SERIES_201803.MXD | KAH

Map Legend

- Manhole
 - Clean Out
 - Plugged Pipe End
 - Wye
 - Sewer Valve
 - Sewer Outfall
 - Pump Station
 - Sewer Vault
 - Flow Direction
 - Sanitary Line
 - Private Sanitary Line
 - Forced Main
 - Forced Main TCSD
 - Gravity TCSD
 - Sewer Bypass
 - Service Lateral (approx.)
 - City Limits
 - Unimp. ROW
 - City-Owned Property
- Multi-color highlights show various basins by color. See Map Index for a full listing of basins and color key

Key Map

0 100 200 Feet



See Map: K-1

See Map: none

See Map: L-2

See Map: M-1, Page 55

This product is for informational purposes and may not have been prepared for, or be suitable for legal, engineering, or surveying purposes. Users of this information should review or consult the primary data and information sources to ascertain the usability of the information.

MAP PRODUCED BY WEST LINN GIS
 MARCH 2018
 Map Created: 3/29/2018
 Sewer System Mapping Last Updated: Spring 2017
 GIS Data Coordinate System:
 NAD 1983 HARN StatePlane Oregon North FIPS 3601 Feet Intl
 LOC: G:\PROJECTS\GIS\SEWER_2\SEWER_CLEANING_MAPS\SEWER_CLEANING_MAP_SERIES_201803.MXD | KAH

Map Legend

- Manhole
- Clean Out
- Plugged Pipe End
- Wye
- Sewer Valve
- Sewer Outfall
- Pump Station
- Sewer Vault
- Multi-color highlights show various basins by color. See Map Index for a full listing of basins and color key
- Flow Direction
- Sanitary Line
- Private Sanitary Line
- Forced Main
- Forced Main TCSD
- Gravity TCSD
- Sewer Bypass
- City Limits
- Unimp. ROW
- City-Owned Property
- Service Lateral (approx.)



CITY OF WEST LINN
Sanitary Sewer System

MAP NO.
L-1
 Page 55 of 72



See Map: L-1

See Map: K-2

See Map: L-3

See Map: M-2, Page 56

This product is for informational purposes and may not have been prepared for, or be suitable for legal, engineering, or surveying purposes. Users of this information should review or consult the primary data and information sources to ascertain the usability of the information.

MAP PRODUCED BY WEST LINN GIS
 MARCH 2018
 Map Created: 3/29/2018
 Sewer System Mapping Last Updated: Spring 2017

GIS Data Coordinate System:
 NAD 1983 HARN StatePlane Oregon North FIPS 3601 Feet Intl
 LOC: G:\PROJECTS\GIS\SEWER_2\SEWER_CLEANING_MAPS\SEWER_CLEANING_MAP_SERIES_201803.MXD | KAH

Map Legend

Manhole	Wye	Pump Station	Multi-color highlights show various basins by color. See Map Index for a full listing of basins and color key
Clean Out	Sewer Valve	Sewer Vault	Flow Direction
Plugged Pipe End	Sewer Outfall		Sanitary Line
			Private Sanitary Line
			Forced Main
			Sewer Bypass
			Forced Main TCSD
			Gravity TCSD
			City Limits
			Unimp. ROW
			City-Owned Property
			Service Lateral (approx.)


Key Map

0 100 200 Feet

CITY OF WEST LINN

Sanitary Sewer System

MAP NO. **L-2**
Page 56 of 72

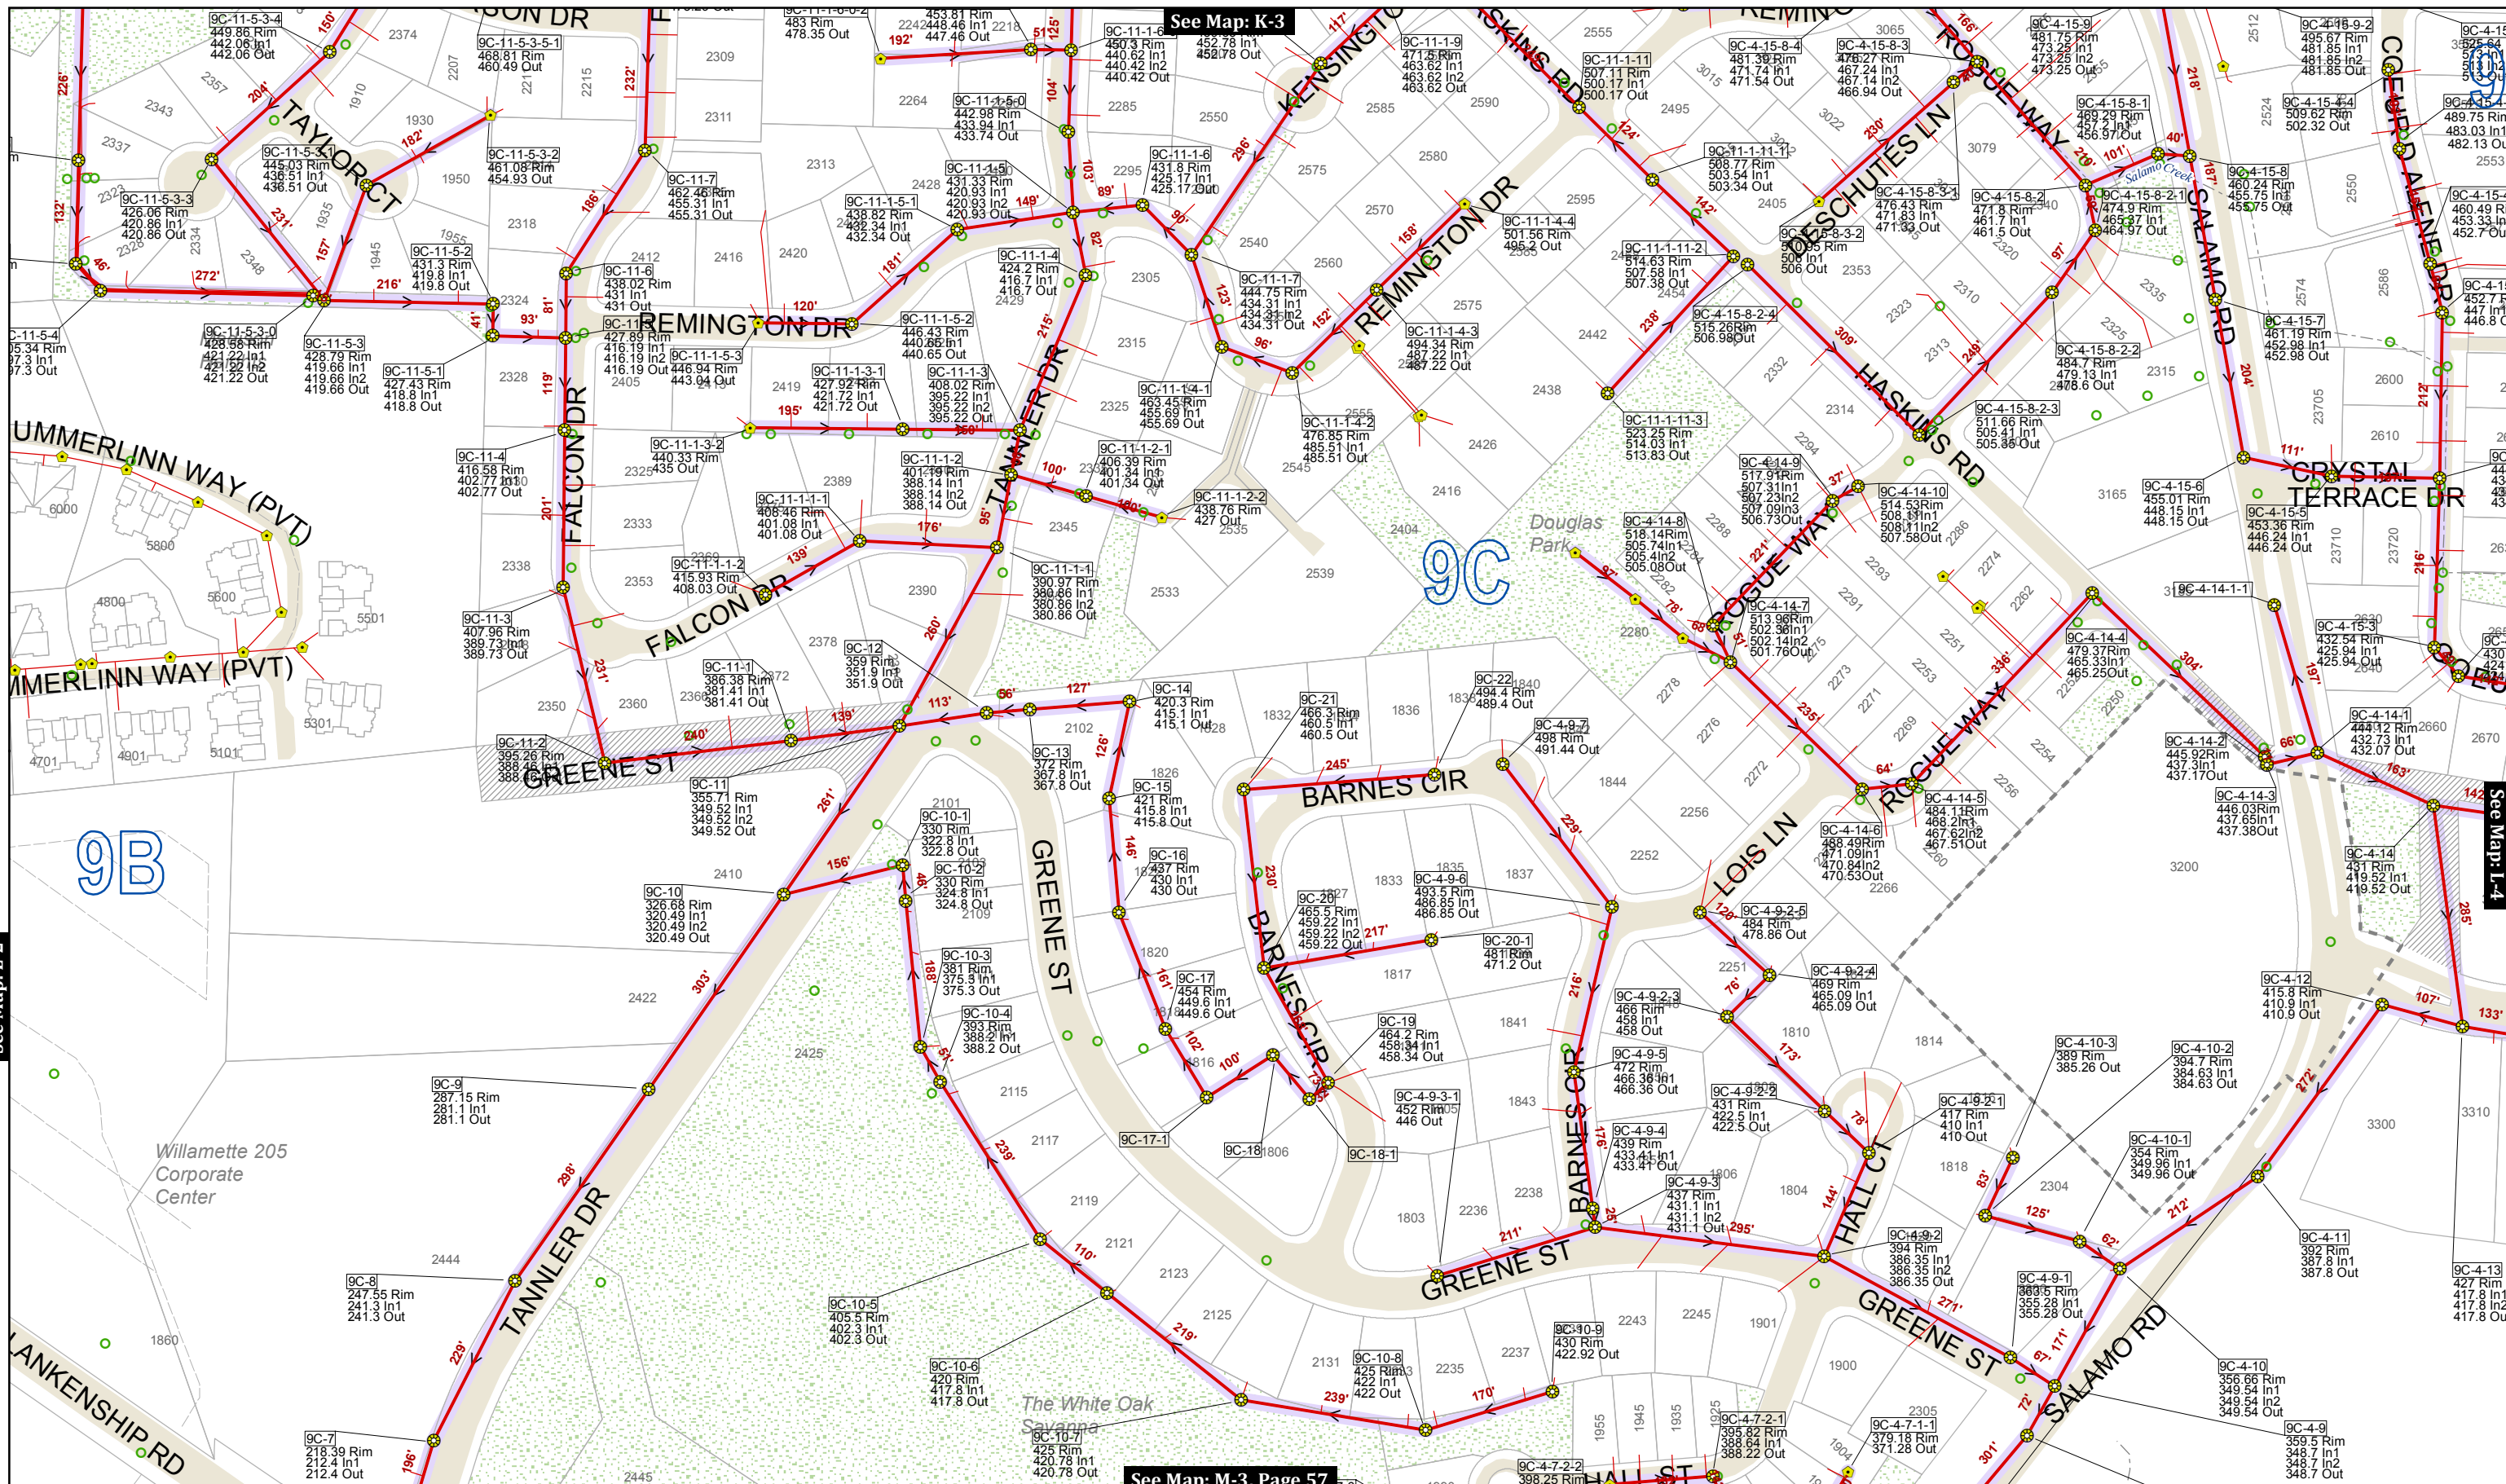

See Map: L-2

See Map: K-3

See Map: L-4

See Map: M-3, Page 57

This product is for informational purposes and may not have been prepared for, or be suitable for legal, engineering, or surveying purposes. Users of this information should review or consult the primary data and information sources to ascertain the usability of the information.

MAP PRODUCED BY WEST LINN GIS
 MARCH 2018
 Map Created: 3/29/2018
 Sewer System Mapping Last Updated: Spring 2017
 GIS Data Coordinate System:
 NAD 1983 HARN StatePlane Oregon North FIPS 3601 Feet Intl
 LOC: G:\PROJECTS\GIS\SEWER_2\SEWER_CLEANING_MAPS\SEWER_CLEANING_MAP_SERIES_201803.MXD | KAH


Map Legend

Manhole	Wye	Pump Station	Sewer Vault	Stormwater Manholes	Multi-color highlights show various basins by color. See Map Index for a full listing of basins and color key
Clean Out	Sewer Valve	Sanitary Line	Forced Main TCSD	Flow Direction	Service Lateral (approx.)
Plugged Pipe End	Sewer Outfall	Private Sanitary Line	Gravity TCSD	City Limits	Unimp. ROW
		Forced Main	Sewer Bypass	City-Owned Property	

Key Map

0 100 200 Feet

MAP NO. **L-3**

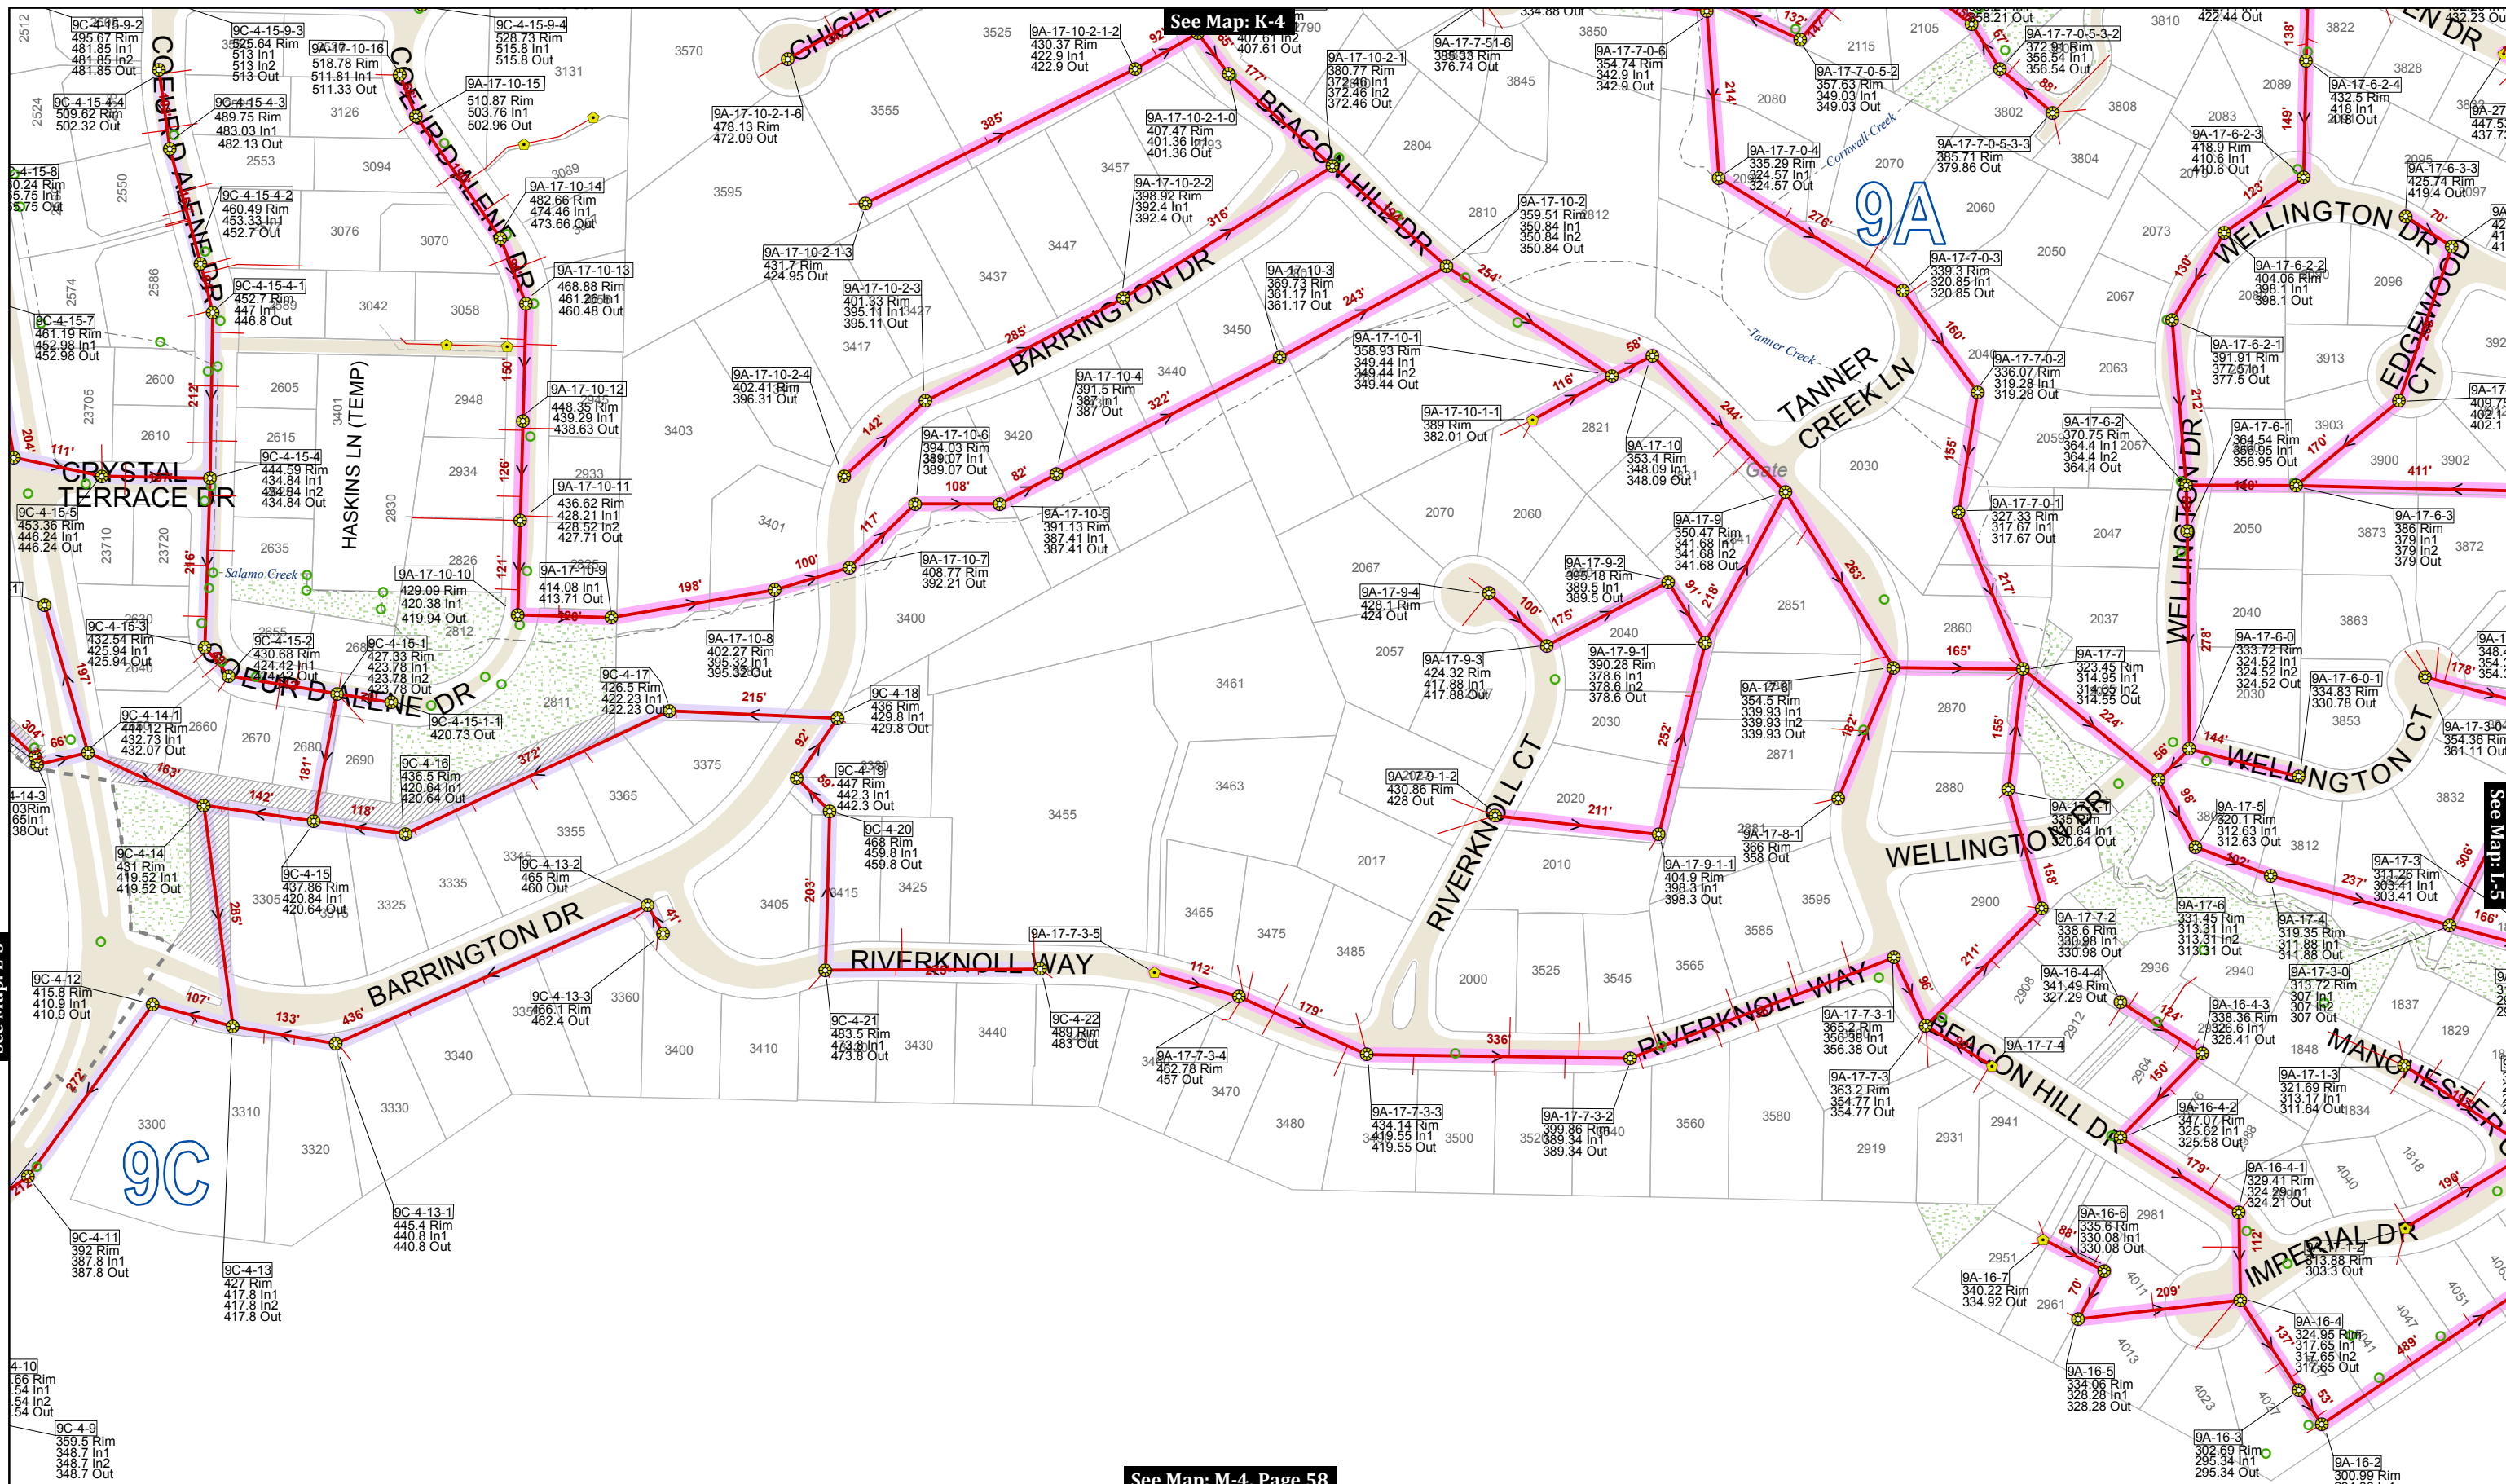

See Map: K-4

9A

9C

See Map: M-4, Page 58

See Map: L-3

See Map: L-5

This product is for informational purposes and may not have been prepared for, or be suitable for legal, engineering, or surveying purposes. Users of this information should review or consult the primary data and information sources to ascertain the usability of the information.

MAP PRODUCED BY WEST LINN GIS
 MARCH 2018
 Map Created: 3/29/2018
 Sewer System Mapping Last Updated: Spring 2017

GIS Data Coordinate System:
 NAD 1983 HARN StatePlane Oregon North FIPS 3601 Feet Intl
 LOC: G:\PROJECTS\GIS\SEWER_2\SEWER_CLEANING_MAPS\SEWER_CLEANING_MAP_SERIES_201803.MXD | KAH


Map Legend

Manhole	Wye	Pump Station	Multi-color highlights show various basins by color. See Map Index for a full listing of basins and color key
Clean Out	Sewer Valve	Sewer Vault	Flow Direction
Plugged Pipe End	Sewer Outfall		Sanitary Line
			Private Sanitary Line
			Forced Main
			Forced Main TCSD
			Gravity TCSD
			City Limits
			Unimp. ROW
			Service Lateral (approx.)
			Sewer Bypass
			City-Owned Property

Key Map

0 100 200 Feet

MAP NO. **L-4**

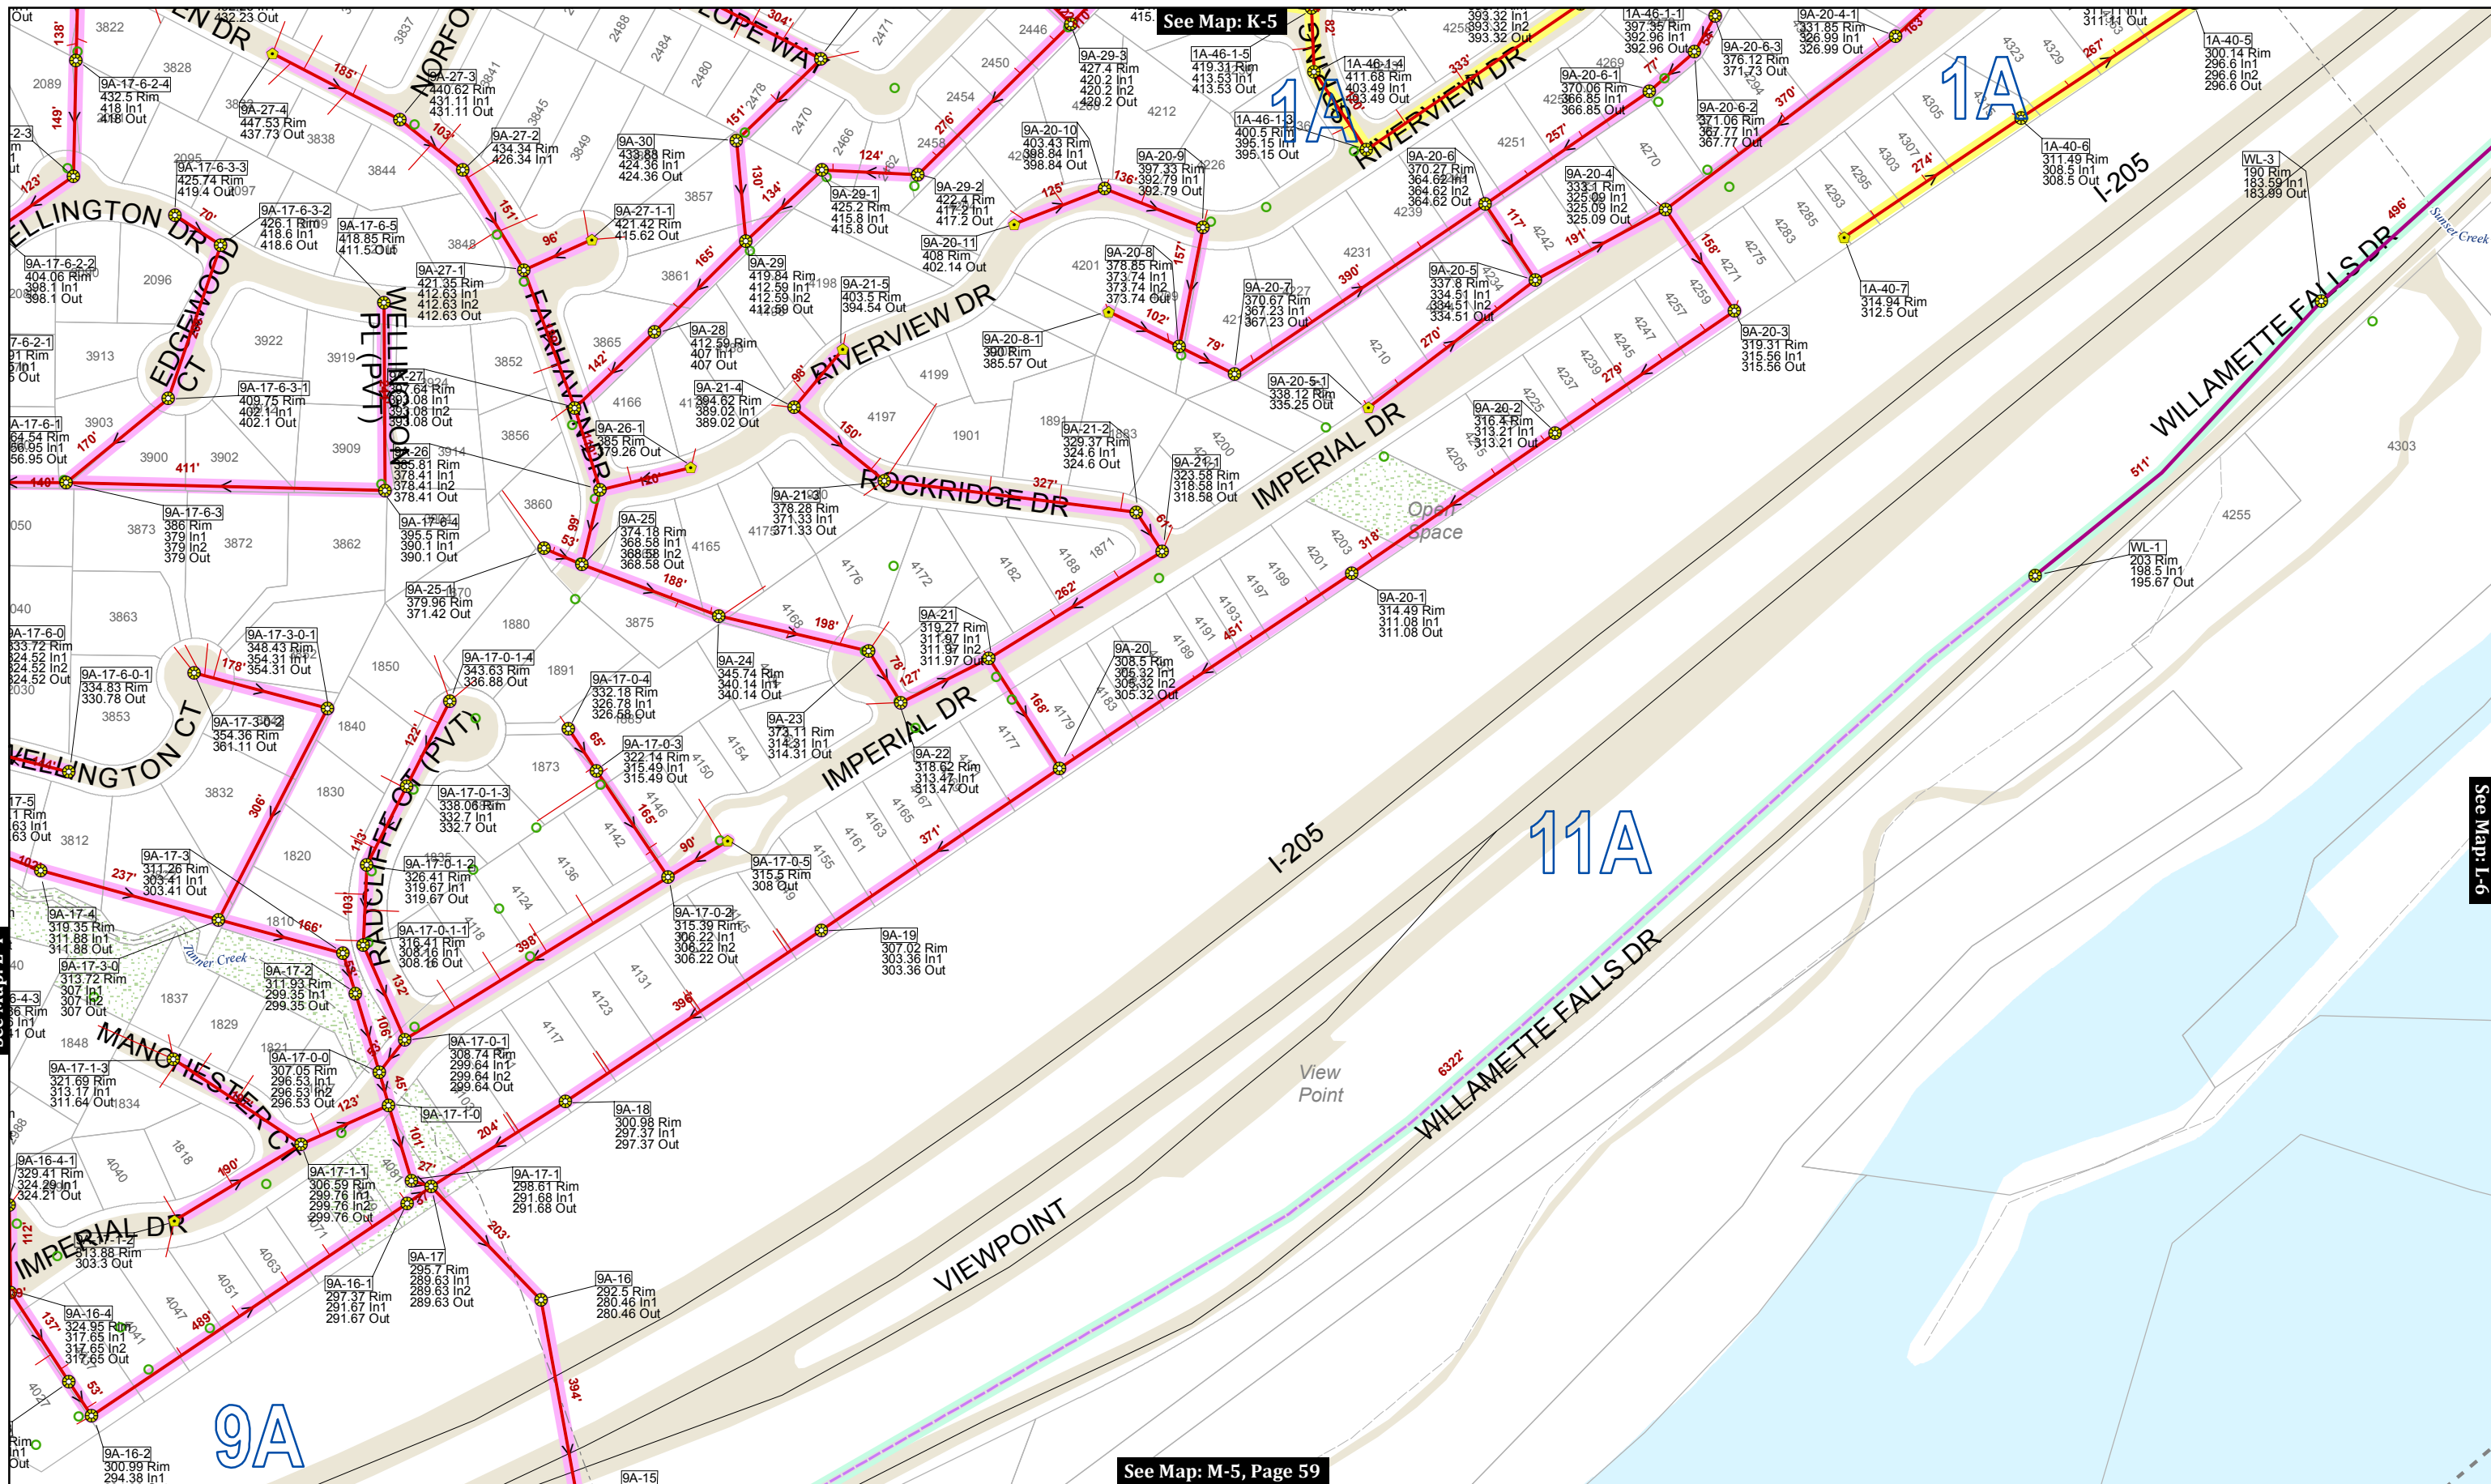

See Map: L-4

See Map: K-5

See Map: L-6

See Map: M-5, Page 59

This product is for informational purposes and may not have been prepared for, or be suitable for legal, engineering, or surveying purposes. Users of this information should review or consult the primary data and information sources to ascertain the usability of the information.


MAP PRODUCED BY WEST LINN GIS
 MARCH 2018
 Map Created: 3/29/2018
 Sewer System Mapping Last Updated: Spring 2017
 GIS Data Coordinate System:
 NAD 1983 HARN StatePlane Oregon North FIPS 3601 Feet Intl
 LOC: G:\PROJECTS\GIS\SEWER_2\SEWER_CLEANING_MAPS\SEWER_CLEANING_MAP_SERIES_201803.MXD | KAH

Map Legend

- Manhole
- Clean Out
- Plugged Pipe End
- Wye
- Sewer Valve
- Sewer Outfall
- Pump Station
- Sewer Vault
- Multi-color highlights show various basins by color. See Map Index for a full listing of basins and color key
- Flow Direction
- Sanitary Line
- Private Sanitary Line
- Forced Main
- Forced Main TCSD
- Gravity TCSD
- Sewer Bypass
- Service Lateral (approx.)
- City Limits
- Unimp. ROW
- City-Owned Property

Key Map

0 100 200 Feet

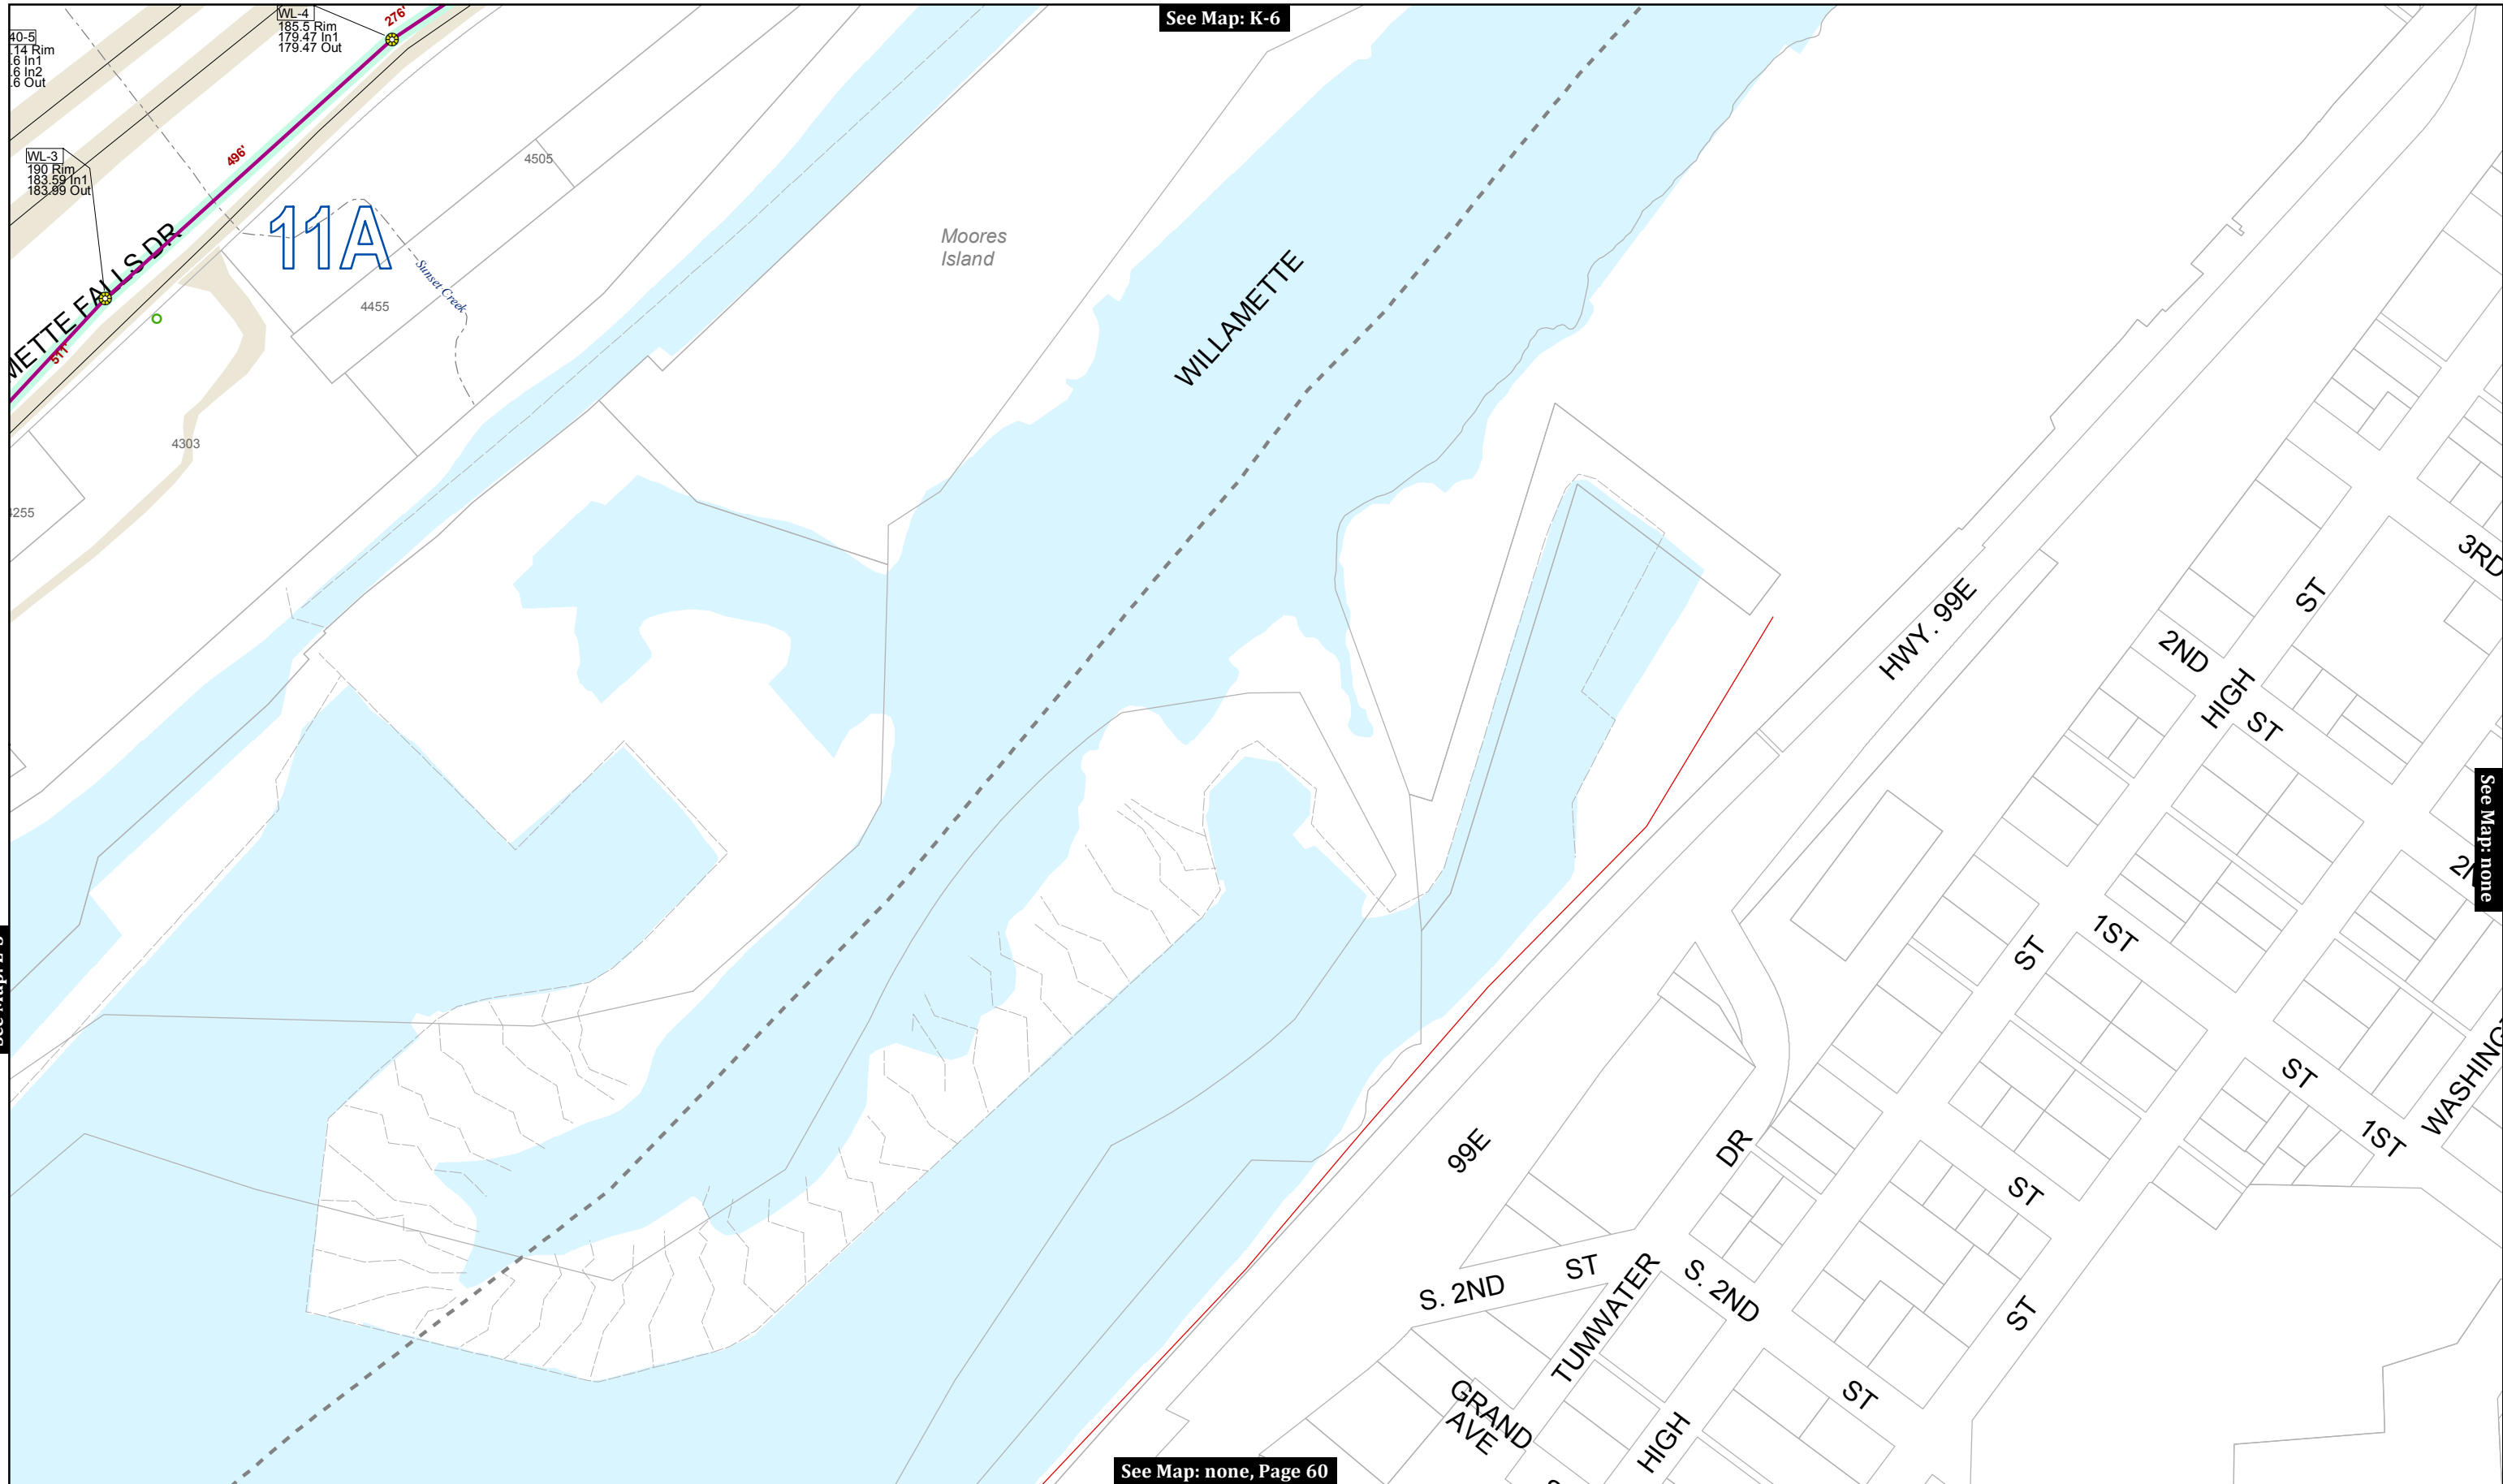

See Map: K-6

See Map: L-5

See Map: none

See Map: none, Page 60

This product is for informational purposes and may not have been prepared for, or be suitable for legal, engineering, or surveying purposes. Users of this information should review or consult the primary data and information sources to ascertain the usability of the information.


MAP PRODUCED BY WEST LINN GIS
 MARCH 2018
 Map Created: 3/29/2018
 Sewer System Mapping Last Updated: Spring 2017
 GIS Data Coordinate System:
 NAD 1983 HARN StatePlane Oregon North FIPS 3601 Feet Intl
 LOC: G:\PROJECTS\GIS\SEWER_2\SEWER_CLEANING_MAPS\SEWER_CLEANING_MAP_SERIES_201803.MXD | KAH

Map Legend

- Manhole
- Clean Out
- Plugged Pipe End
- Wye
- Sewer Valve
- Sewer Outfall
- Stormwater Manholes
- Pump Station
- Sewer Vault
- Flow Direction
- Sanitary Line
- Private Sanitary Line
- Forced Main
- Forced Main TCSD
- Gravity TCSD
- Sewer Bypass
- Service Lateral (approx.)
- City Limits
- Unimp. ROW
- City-Owned Property

Key Map

0 100 200 Feet

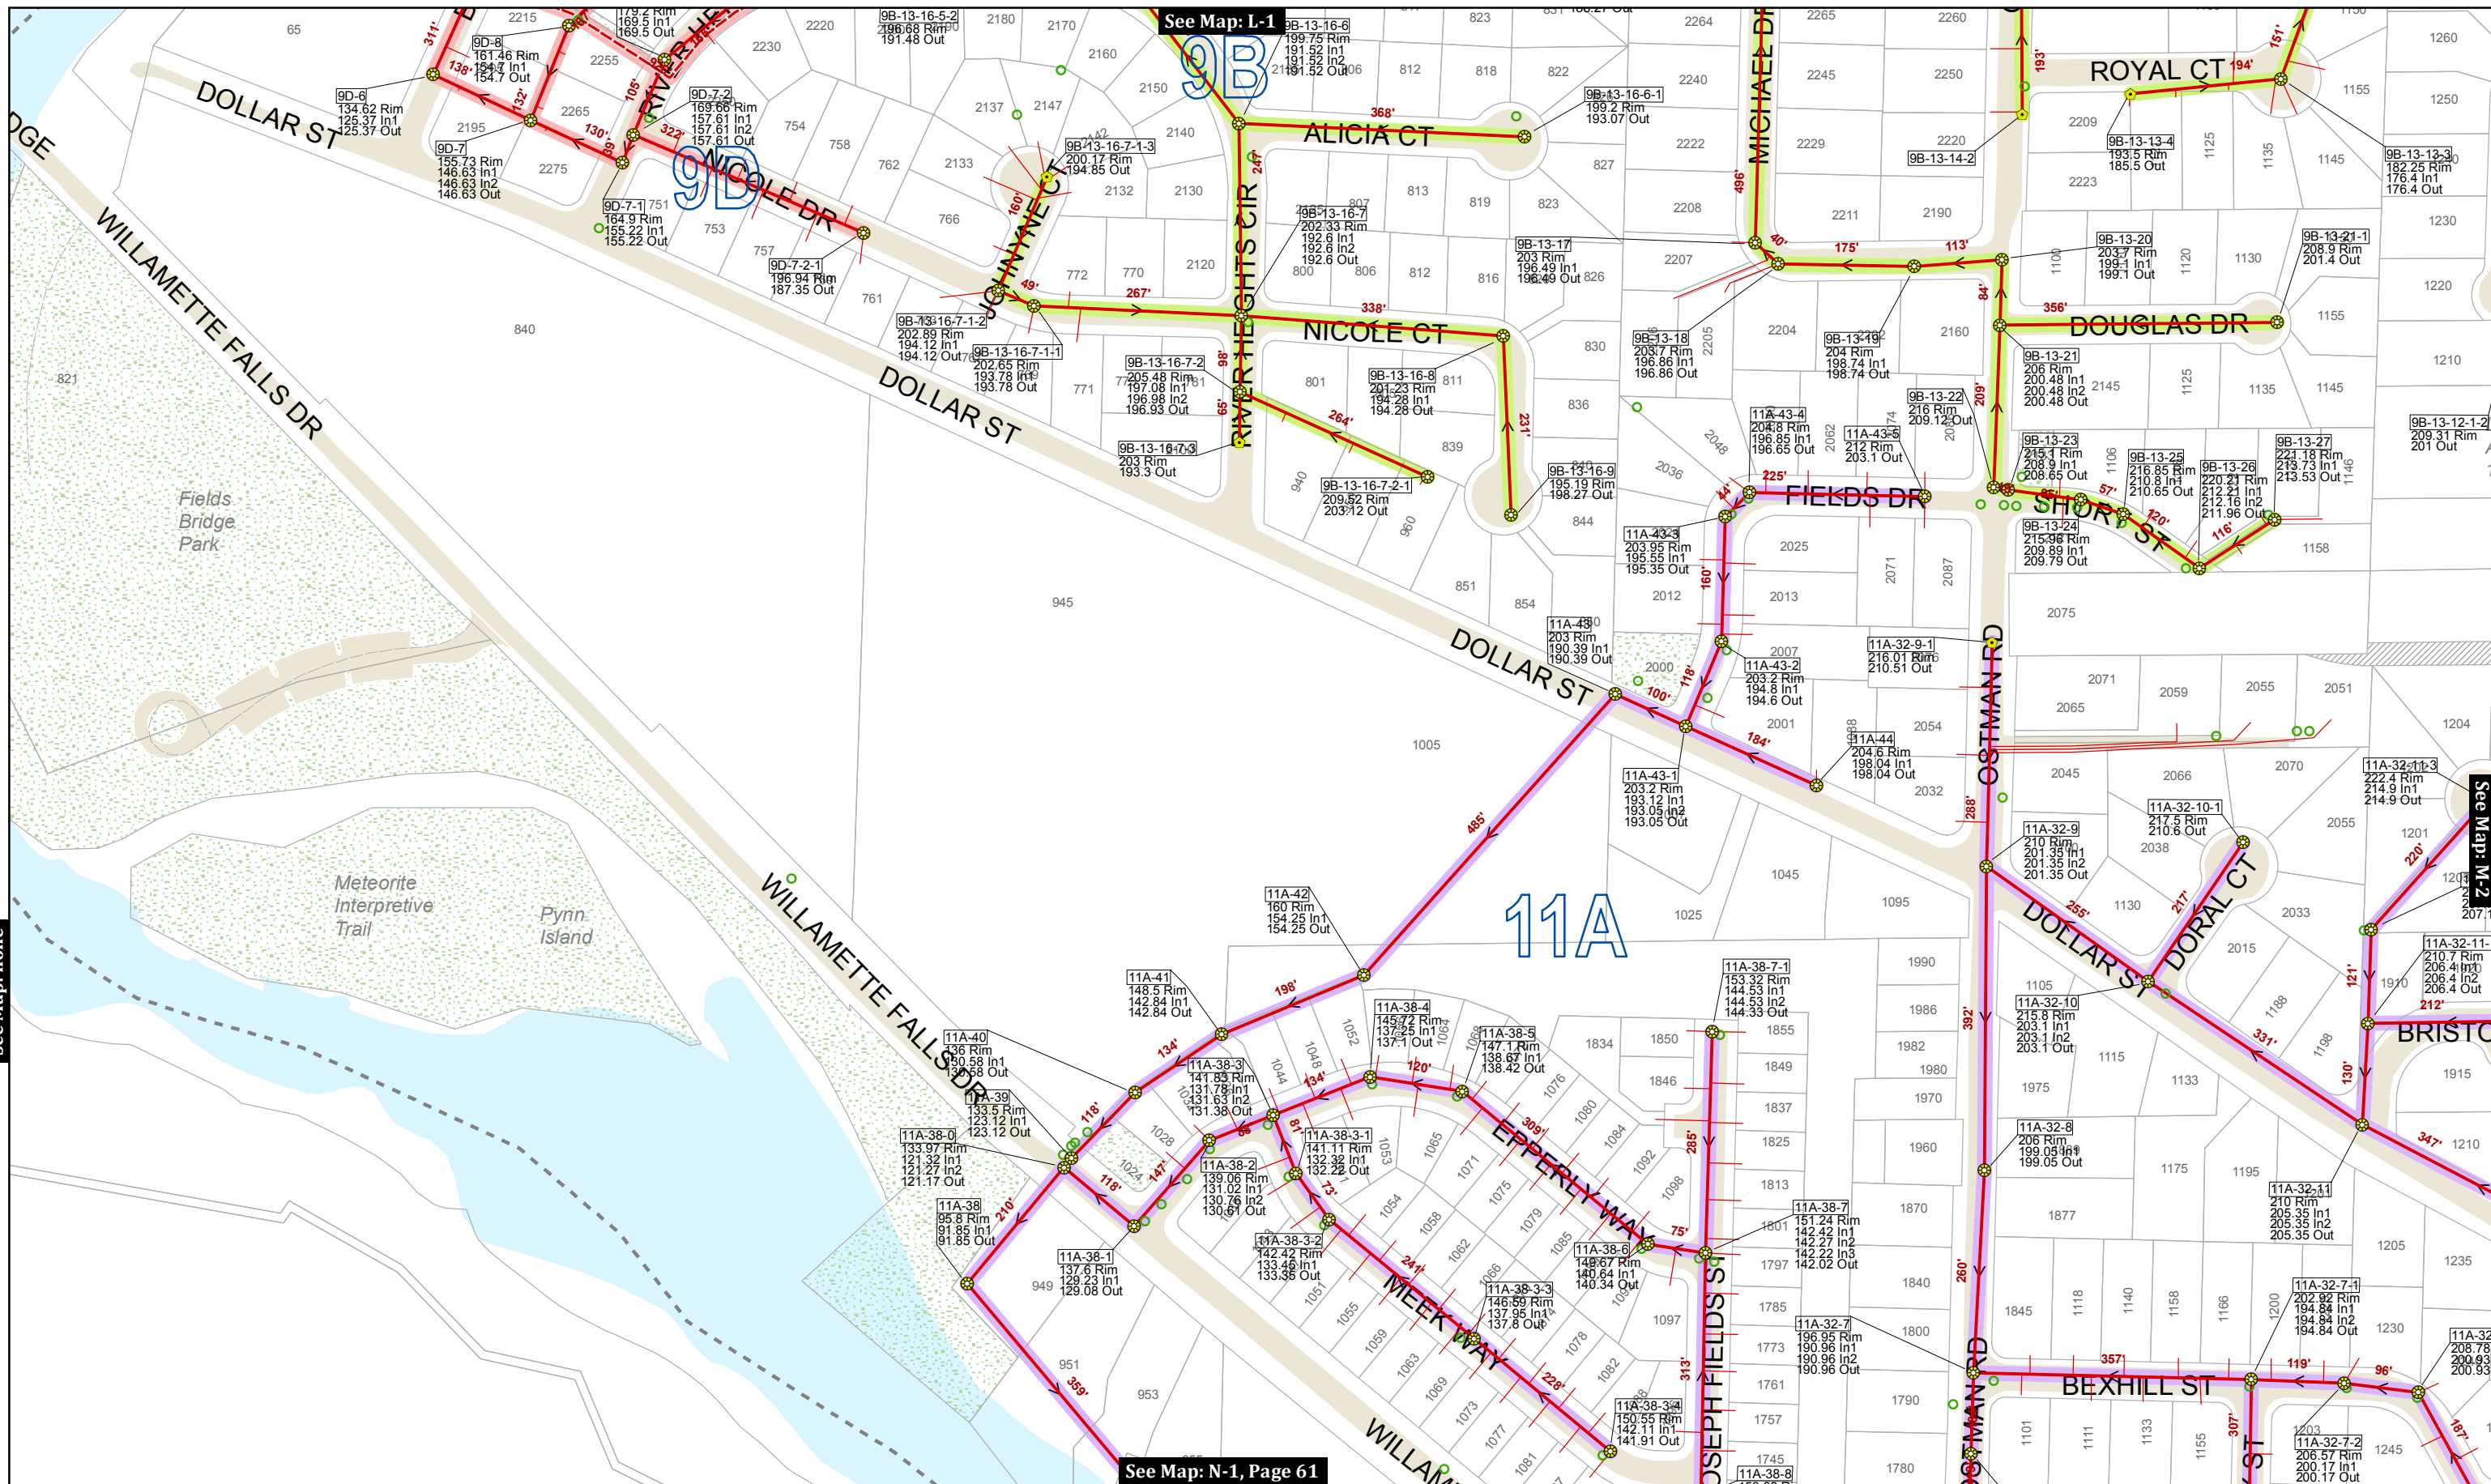

See Map: L-1

See Map: N-1, Page 61

See Map: none

See Map: M-2

This product is for informational purposes and may not have been prepared for, or be suitable for legal, engineering, or surveying purposes. Users of this information should review or consult the primary data and information sources to ascertain the usability of the information.

MAP PRODUCED BY WEST LINN GIS
 MARCH 2018
 Map Created: 3/29/2018
 Sewer System Mapping Last Updated: Spring 2017
 GIS Data Coordinate System:
 NAD 1983 HARN StatePlane Oregon North FIPS 3601 Feet Intl
 LOC: G:\PROJECTS\GIS\SEWER_2\SEWER_CLEANING_MAPS\SEWER_CLEANING_MAP_SERIES_201803.MXD | KAH

Map Legend

- Manhole
- Clean Out
- Plugged Pipe End
- Wye
- Sewer Valve
- Sewer Outfall
- Pump Station
- Sewer Vault
- Flow Direction
- Sanitary Line
- Private Sanitary Line
- Forced Main
- Forced Main TCSD
- Gravity TCSD
- Sewer Bypass
- Service Lateral (approx.)
- City Limits
- Unimp. ROW
- City-Owned Property

Key Map


0 100 200 Feet

CITY OF WEST LINN

Sanitary Sewer System

MAP NO. **M-1**

Page 61 of 72

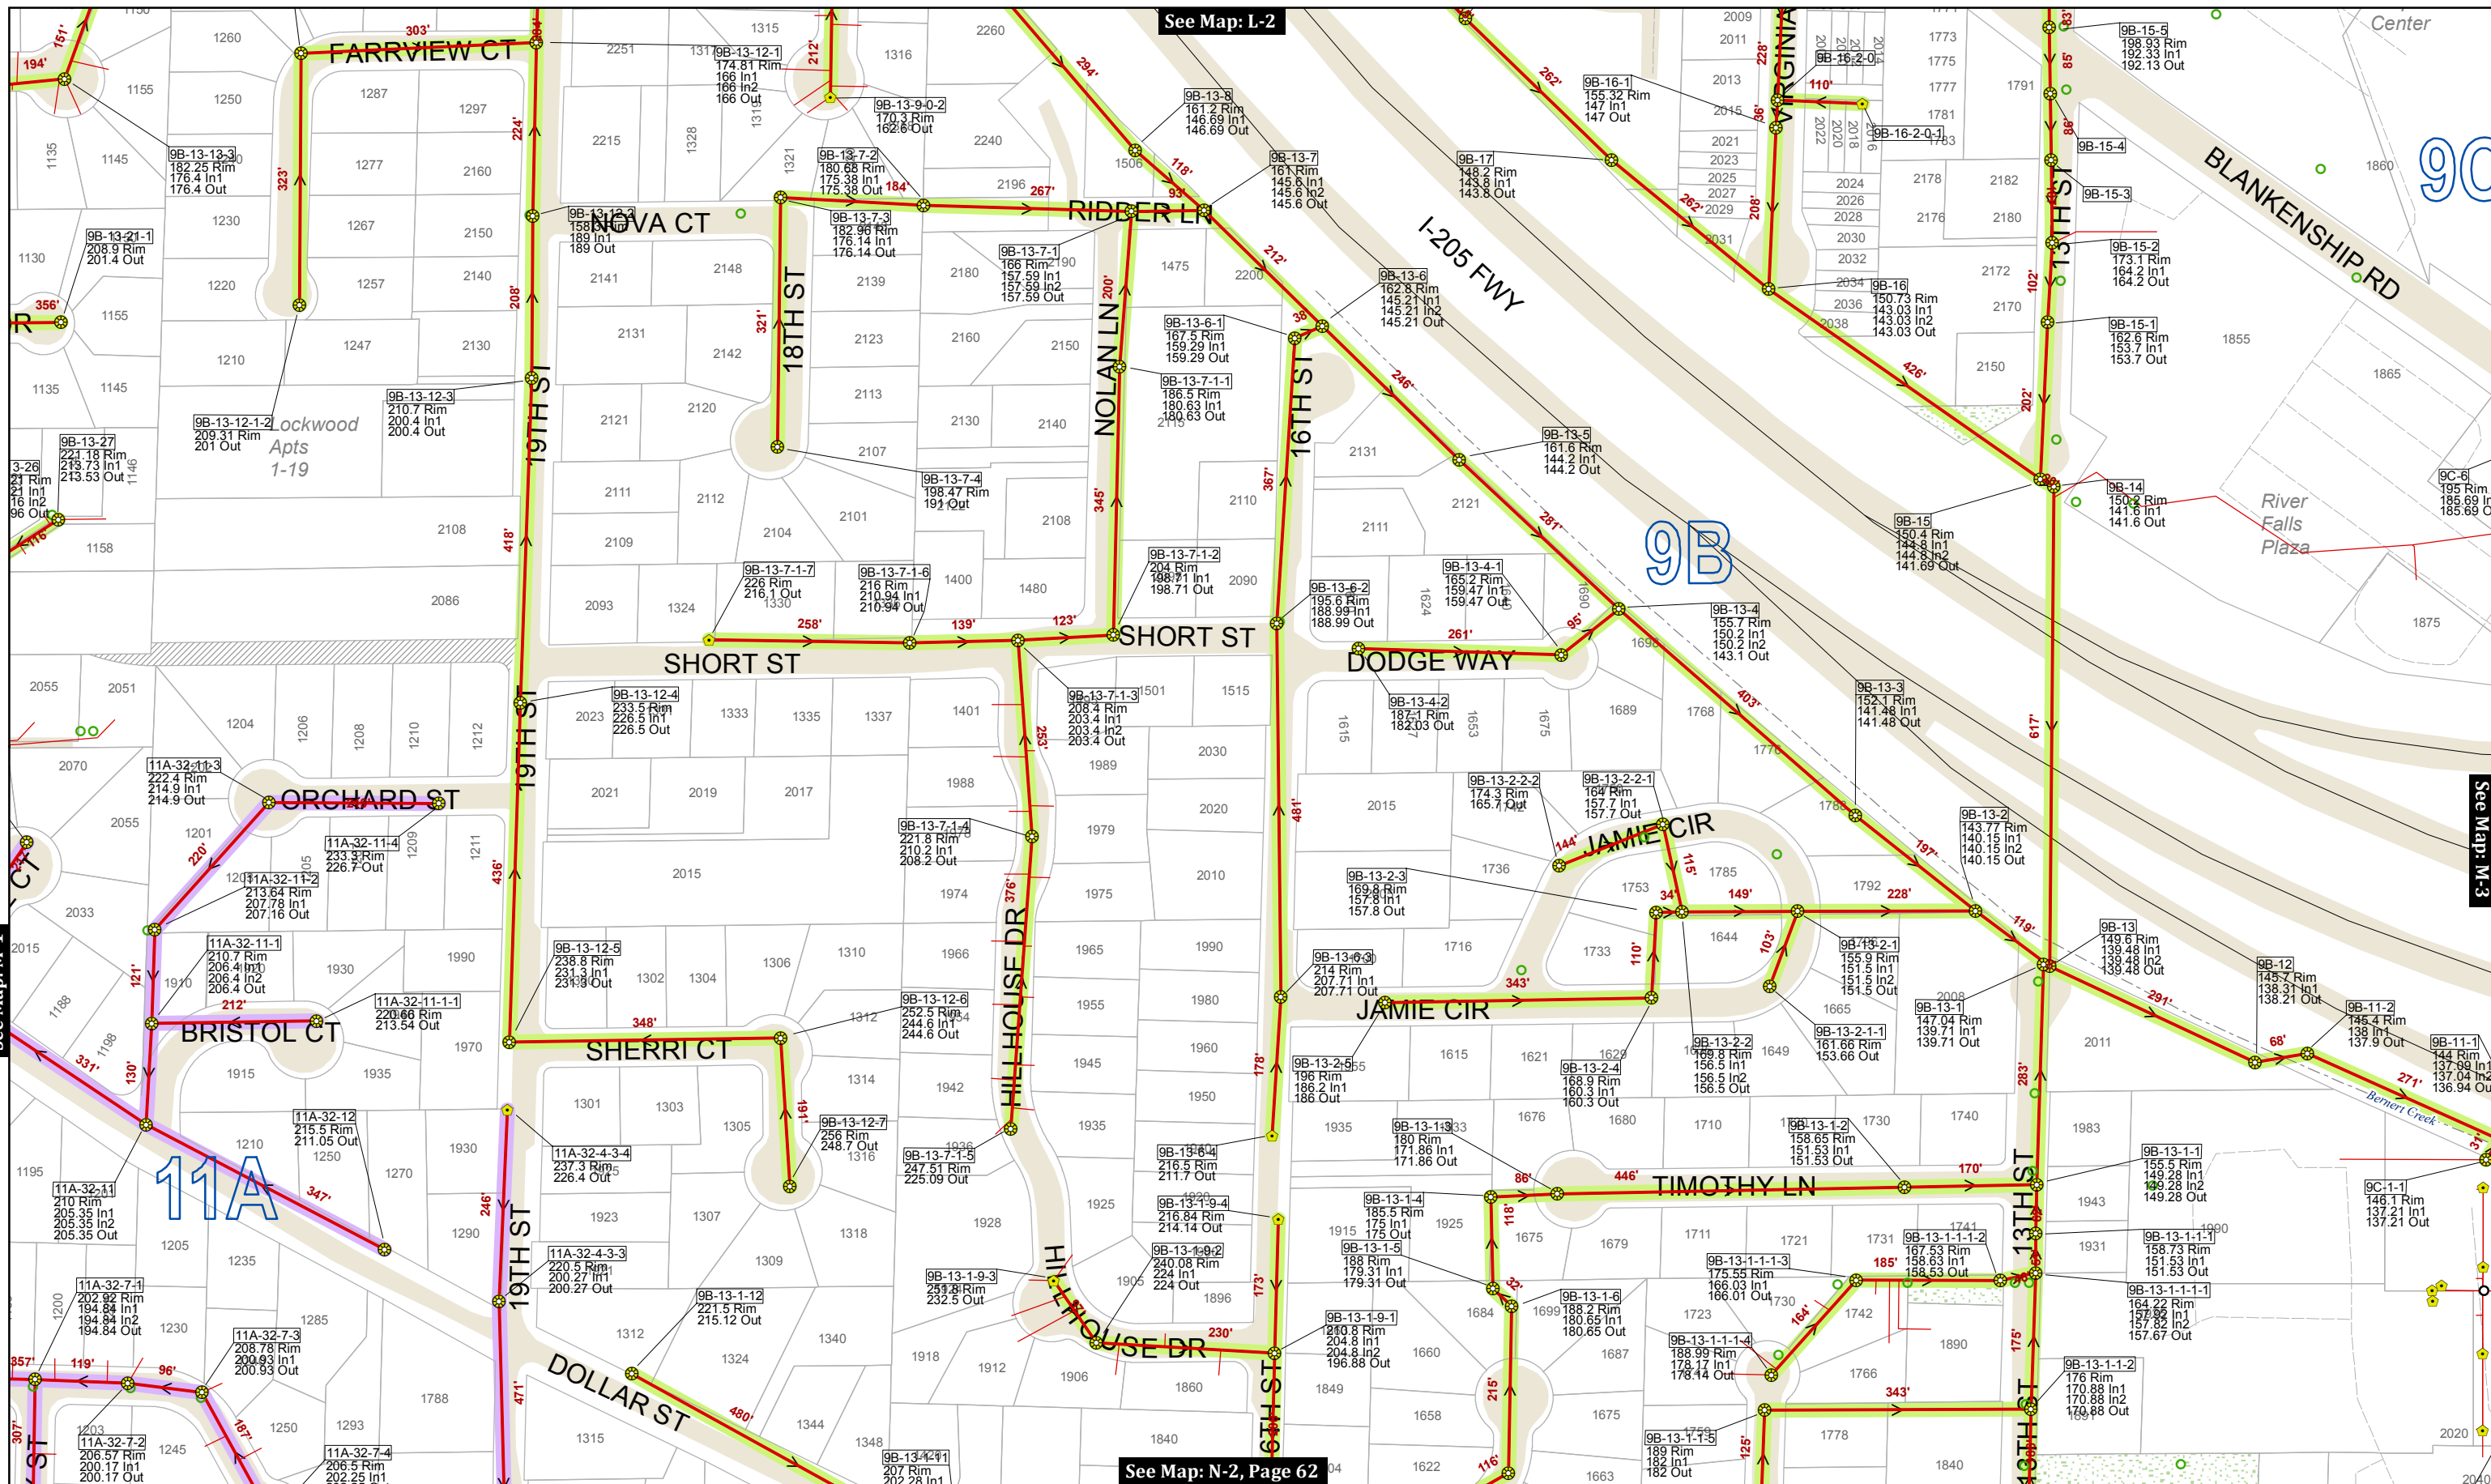

See Map: L-2

See Map: M-3

See Map: M-1

See Map: N-2, Page 62

This product is for informational purposes and may not have been prepared for, or be suitable for legal, engineering, or surveying purposes. Users of this information should review or consult the primary data and information sources to ascertain the usability of the information.

MAP PRODUCED BY WEST LINN GIS
 MARCH 2018
 Map Created: 3/29/2018
 Sewer System Mapping Last Updated: Spring 2017
 GIS Data Coordinate System:
 NAD 1983 HARN StatePlane Oregon North FIPS 3601 Feet Intl
 LOC: G:\PROJECTS\GIS\SEWER_2\SEWER_CLEANING_MAPS\SEWER_CLEANING_MAP_SERIES_201803.MXD | KAH


Map Legend

- Manhole
- Clean Out
- Plugged Pipe End
- Wye
- Sewer Valve
- Sewer Outfall
- Sewer Vault
- Pump Station
- Forced Main
- Private Sanitary Line
- Forced Main
- Multi-color highlights show various basins by color. See Map Index for a full listing of basins and color key
- Flow Direction
- Sanitary Line
- Private Sanitary Line
- Forced Main
- Forced Main
- Service Lateral (approx.)
- City Limits
- Unimp. ROW
- City-Owned Property
- Forced Main TCSD
- Gravity TCSD
- Sewer Bypass



CITY OF WEST LINN
Sanitary Sewer System

MAP NO.
M-2
 Page 62 of 72

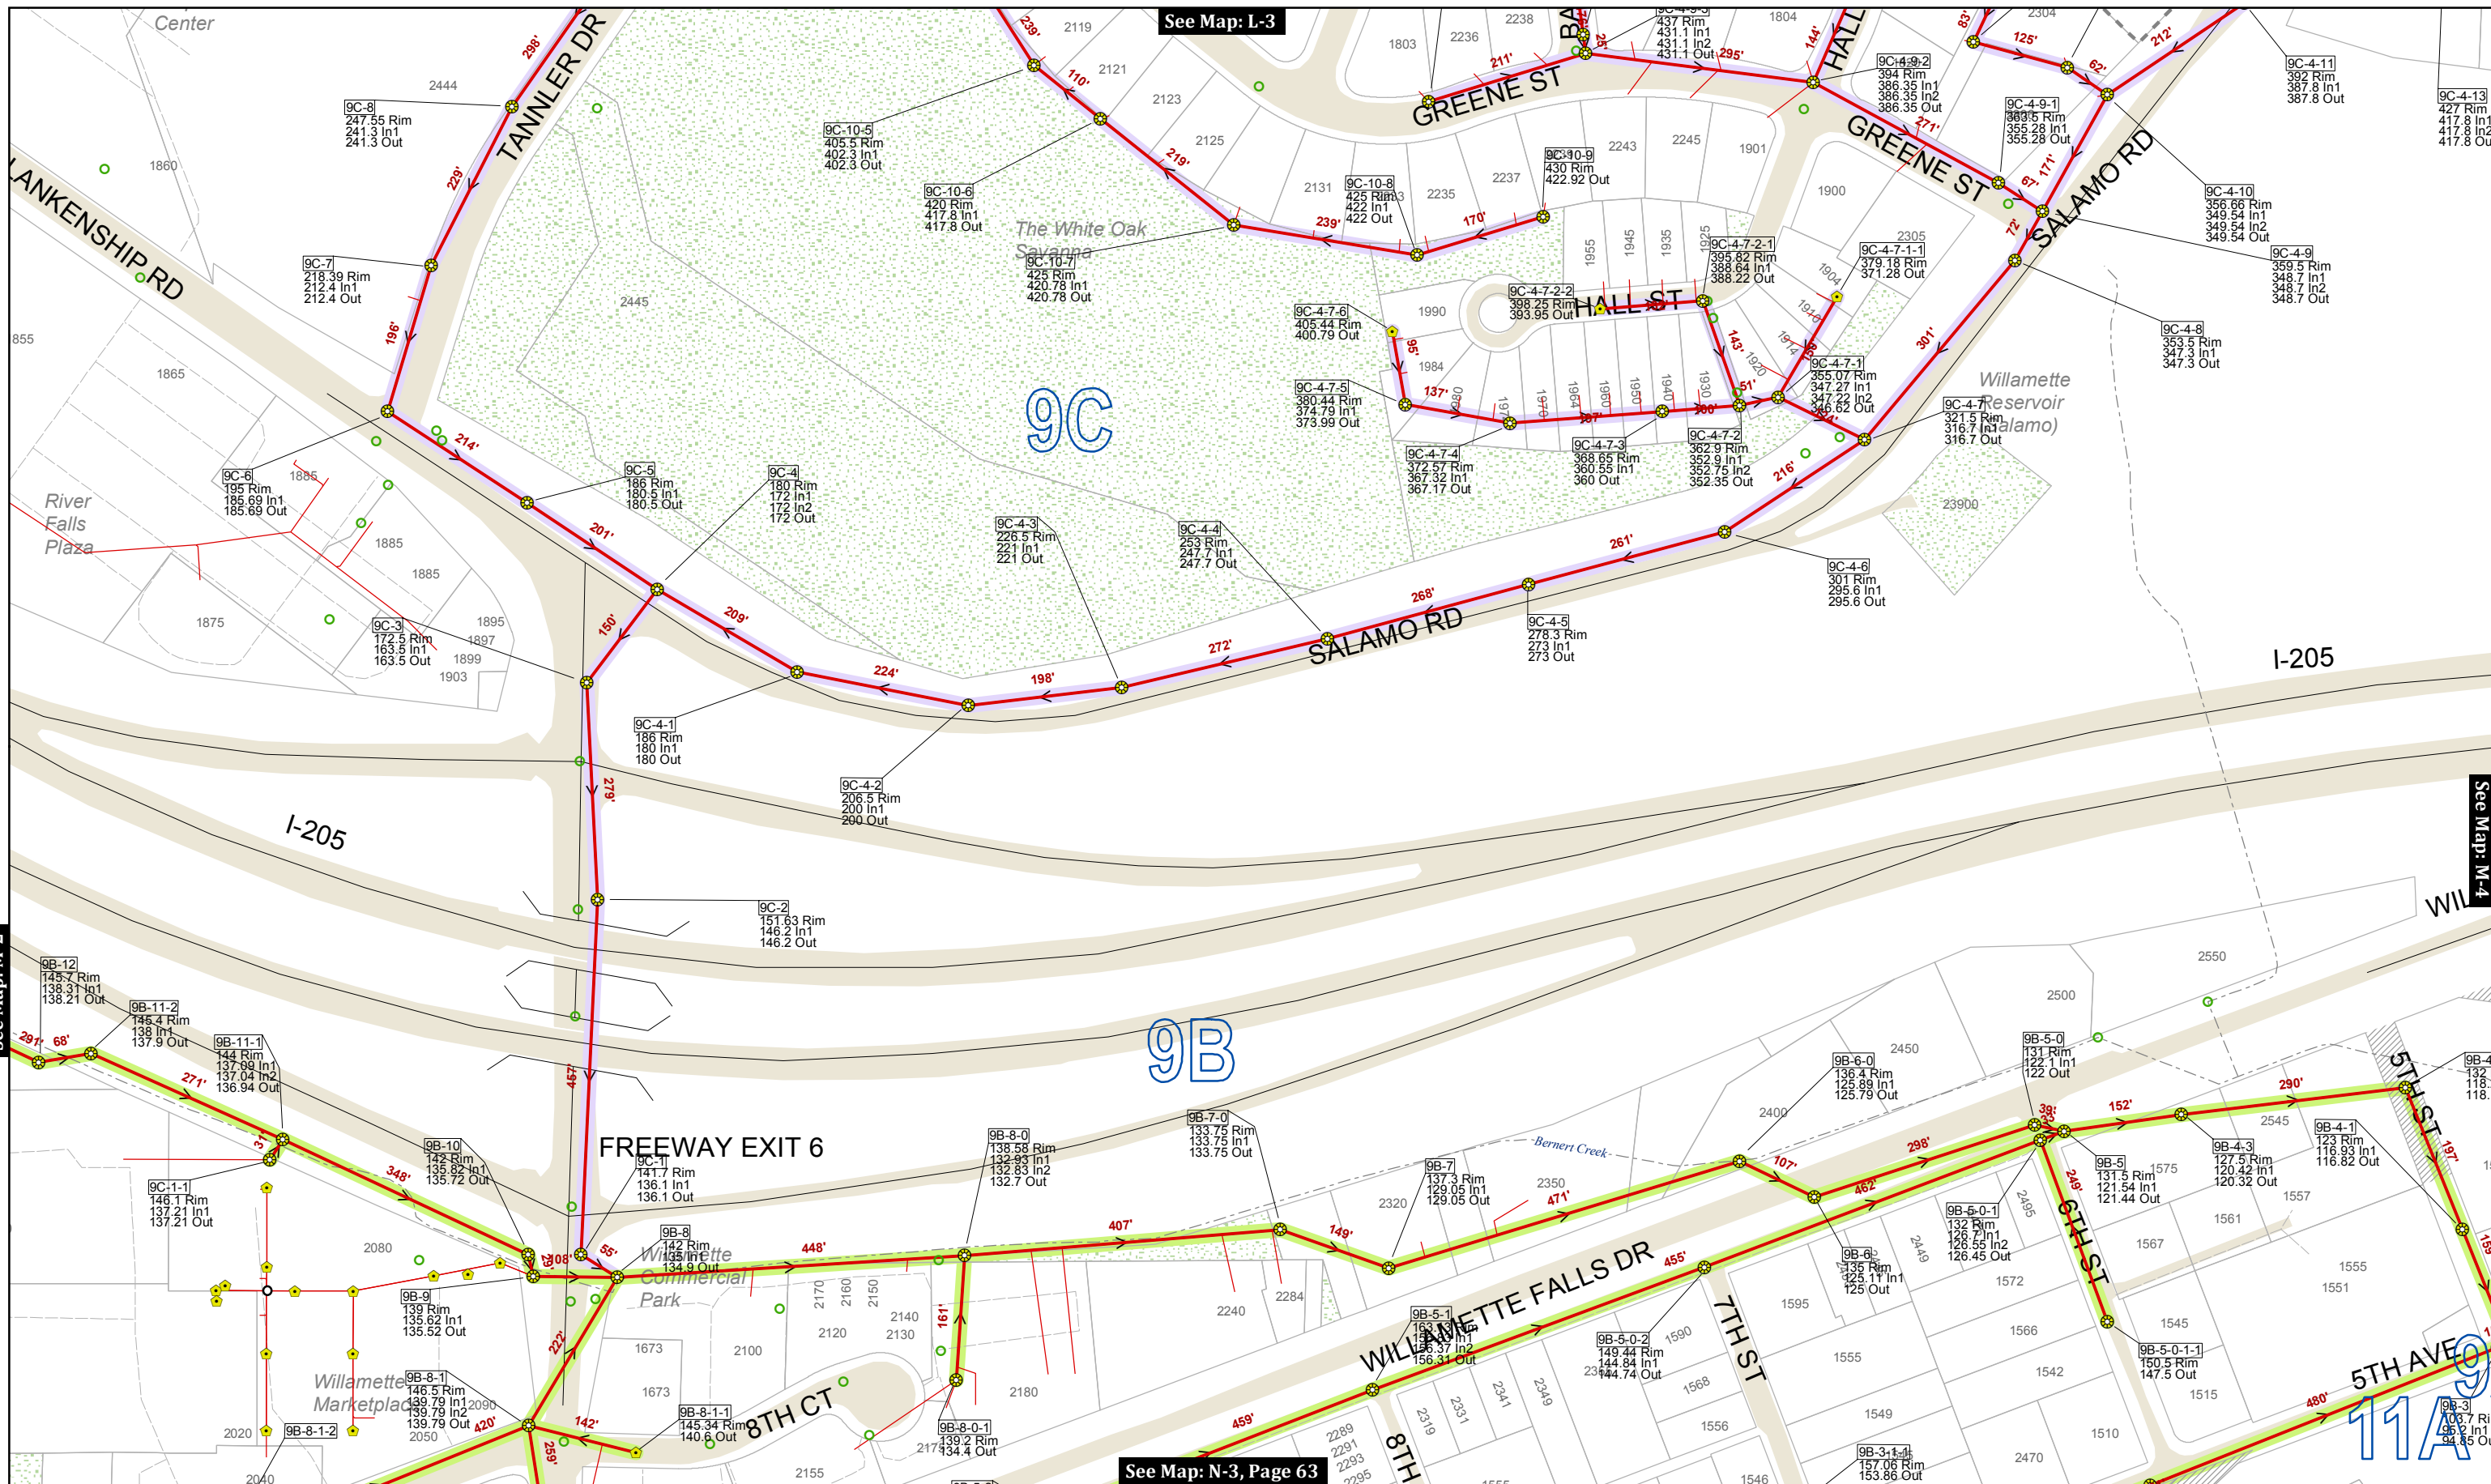

See Map: L-3

See Map: M-4

See Map: M-2

See Map: N-3, Page 63

This product is for informational purposes and may not have been prepared for, or be suitable for legal, engineering, or surveying purposes. Users of this information should review or consult the primary data and information sources to ascertain the usability of the information.

MAP PRODUCED BY WEST LINN GIS
 MARCH 2018
 Map Created: 3/29/2018
 Sewer System Mapping Last Updated: Spring 2017
 GIS Data Coordinate System:
 NAD 1983 HARN StatePlane Oregon North FIPS 3601 Feet Intl
 LOC: G:\PROJECTS\GIS\SEWER_2\SEWER_CLEANING_MAPS\SEWER_CLEANING_MAP_SERIES_201803.MXD | KAH

Map Legend


- Manhole
- Clean Out
- Plugged Pipe End
- Wye
- Sewer Valve
- Sewer Outfall
- Pump Station
- Sewer Vault
- Multi-color highlights show various basins by color. See Map Index for a full listing of basins and color key
- Flow Direction
- Sanitary Line
- Private Sanitary Line
- Forced Main
- Forced Main TCSD
- Gravity TCSD
- Sewer Bypass
- Service Lateral (approx.)
- City Limits
- Unimp. ROW
- City-Owned Property



See Map: L-4

See Map: M-5

See Map: N-4, Page 64

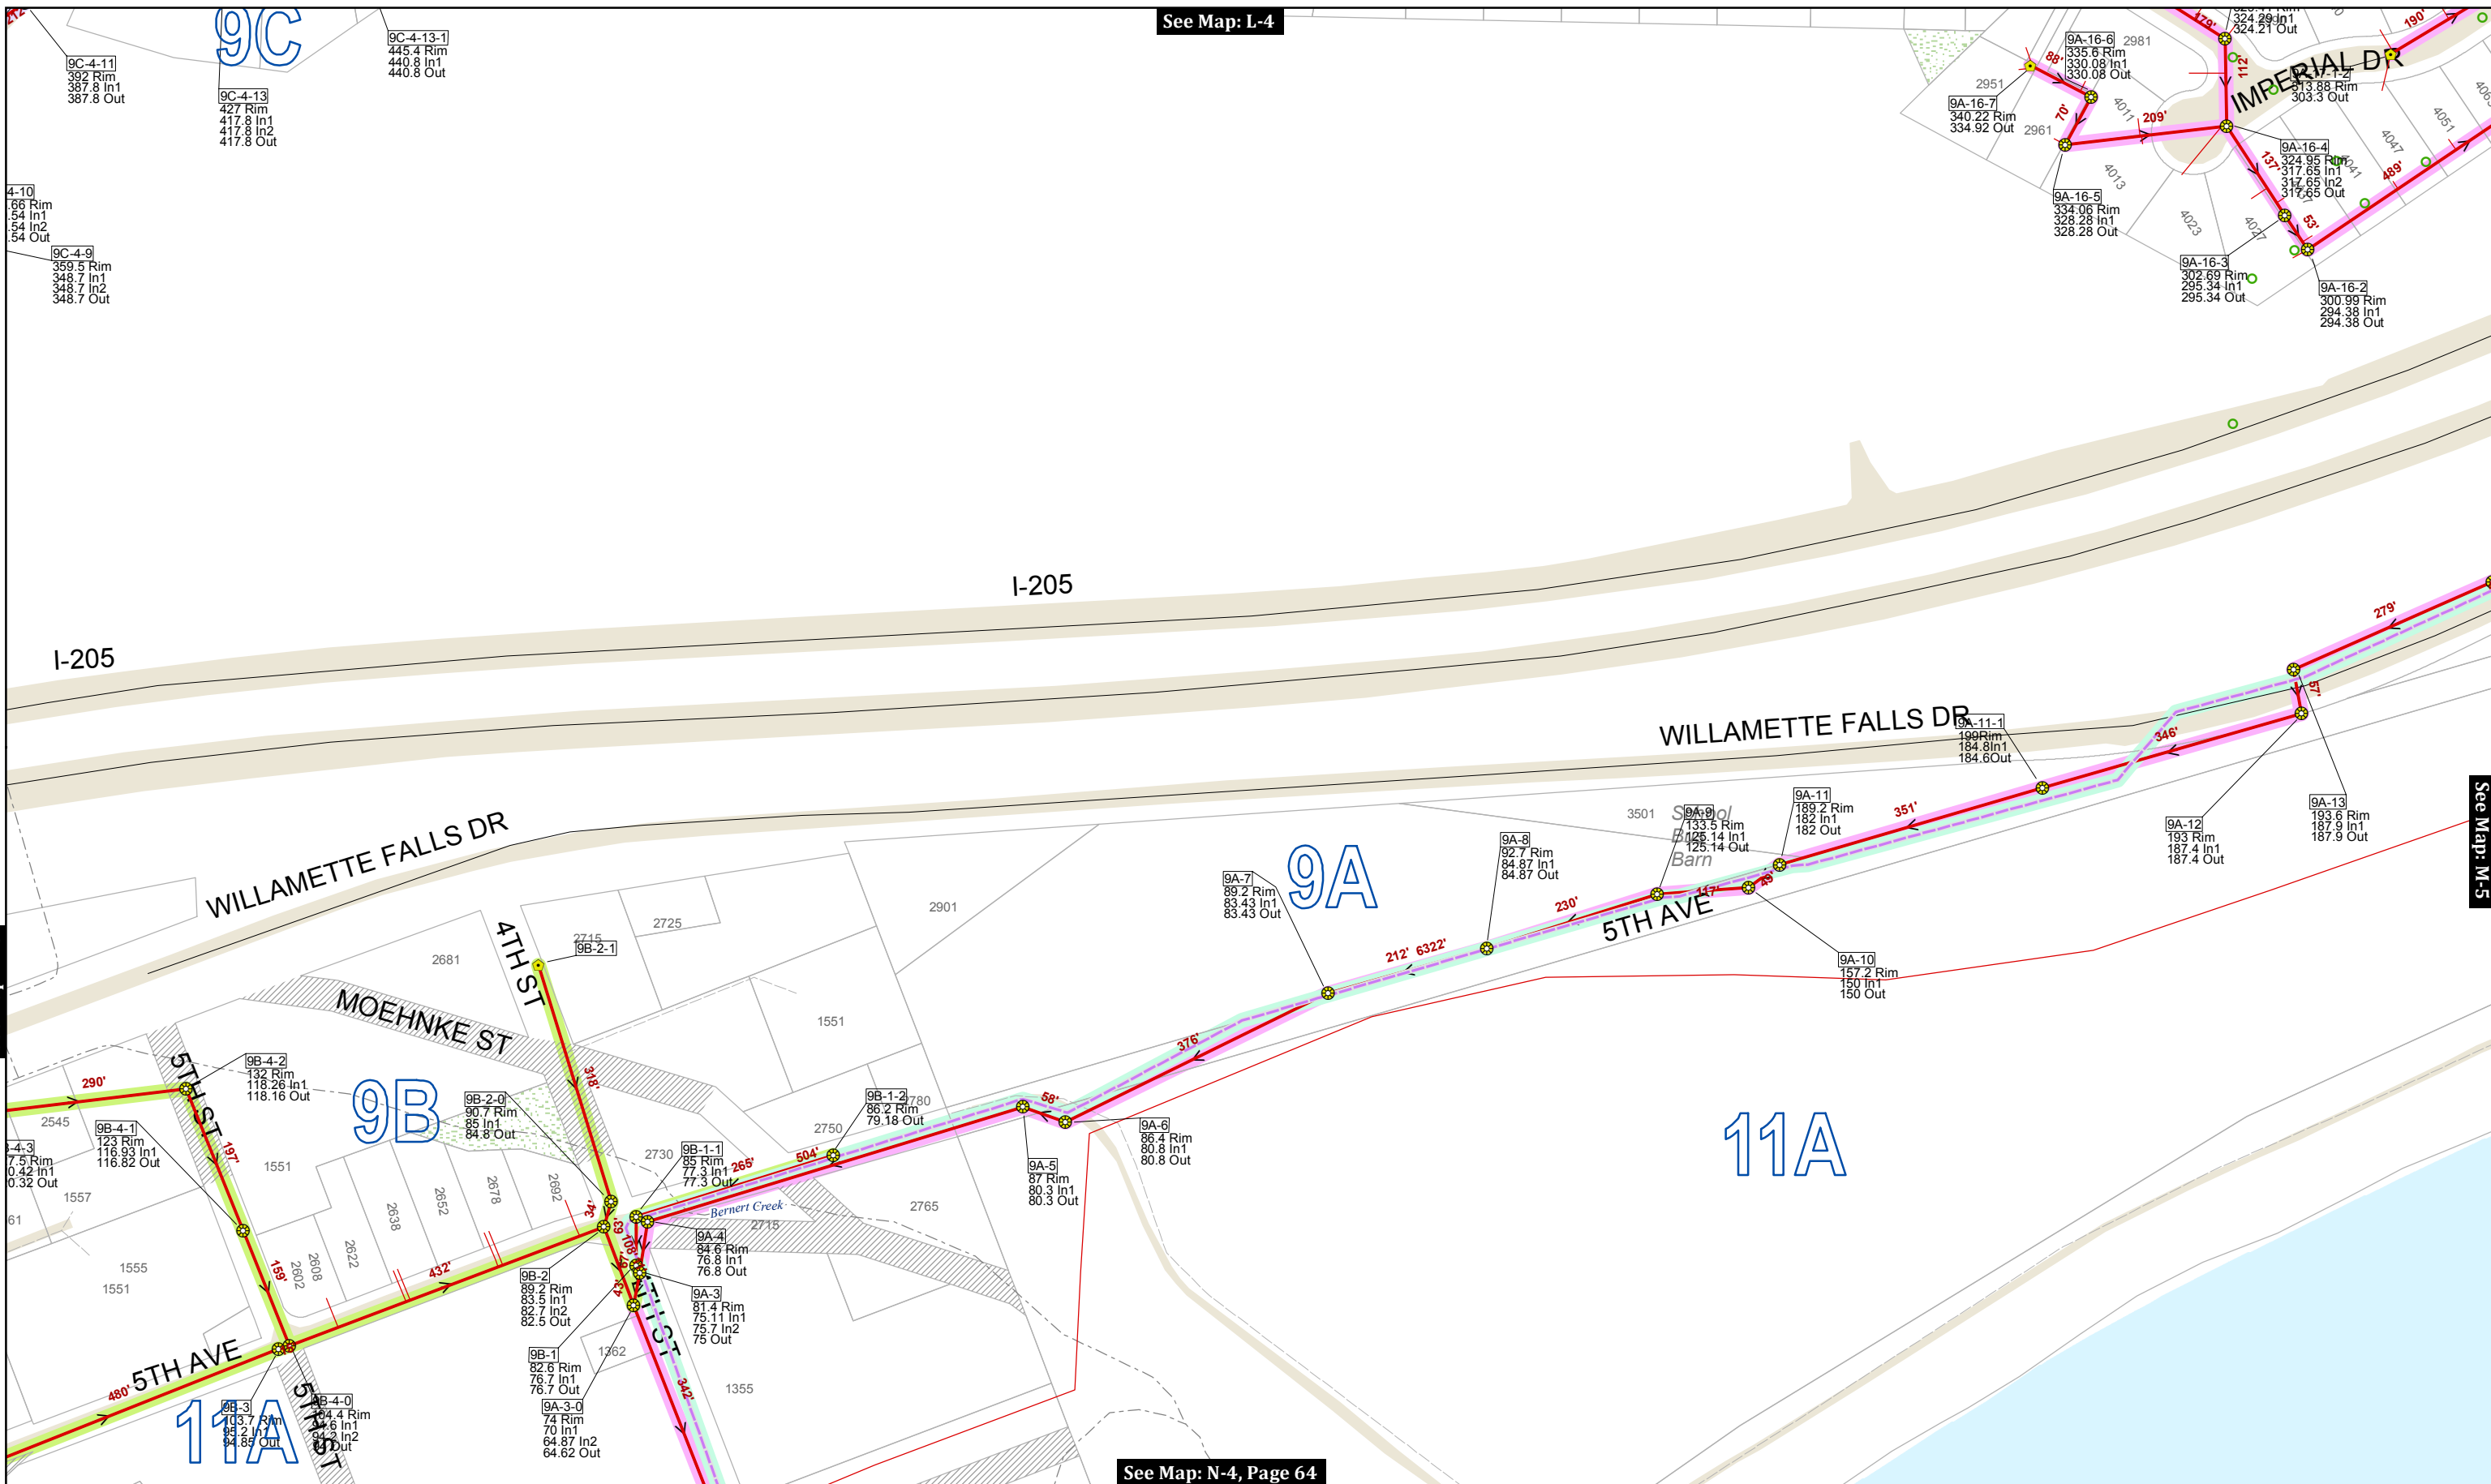



This product is for informational purposes and may not have been prepared for, or be suitable for legal, engineering, or surveying purposes. Users of this information should review or consult the primary data and information sources to ascertain the usability of the information.

MAP PRODUCED BY WEST LINN GIS
 MARCH 2018
 Map Created: 3/29/2018
 Sewer System Mapping Last Updated: Spring 2017
 GIS Data Coordinate System:
 NAD 1983 HARN StatePlane Oregon North FIPS 3601 Feet Intl
 LOC: G:\PROJECTS\GIS\SEWER_2\SEWER_CLEANING_MAPS\SEWER_CLEANING_MAP_SERIES_201803.MXD | KAH

Map Legend

- Manhole
- Clean Out
- Plugged Pipe End
- Wye
- Sewer Valve
- Sewer Outfall
- Pump Station
- Sewer Vault
- Multi-color highlights show various basins by color. See Map Index for a full listing of basins and color key
- Flow Direction
- Sanitary Line
- Private Sanitary Line
- Forced Main
- Forced Main TCSD
- Gravity TCSD
- Sewer Bypass
- Service Lateral (approx.)
- City Limits
- Unimp. ROW
- City-Owned Property

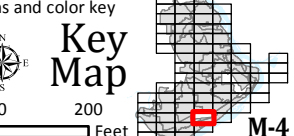

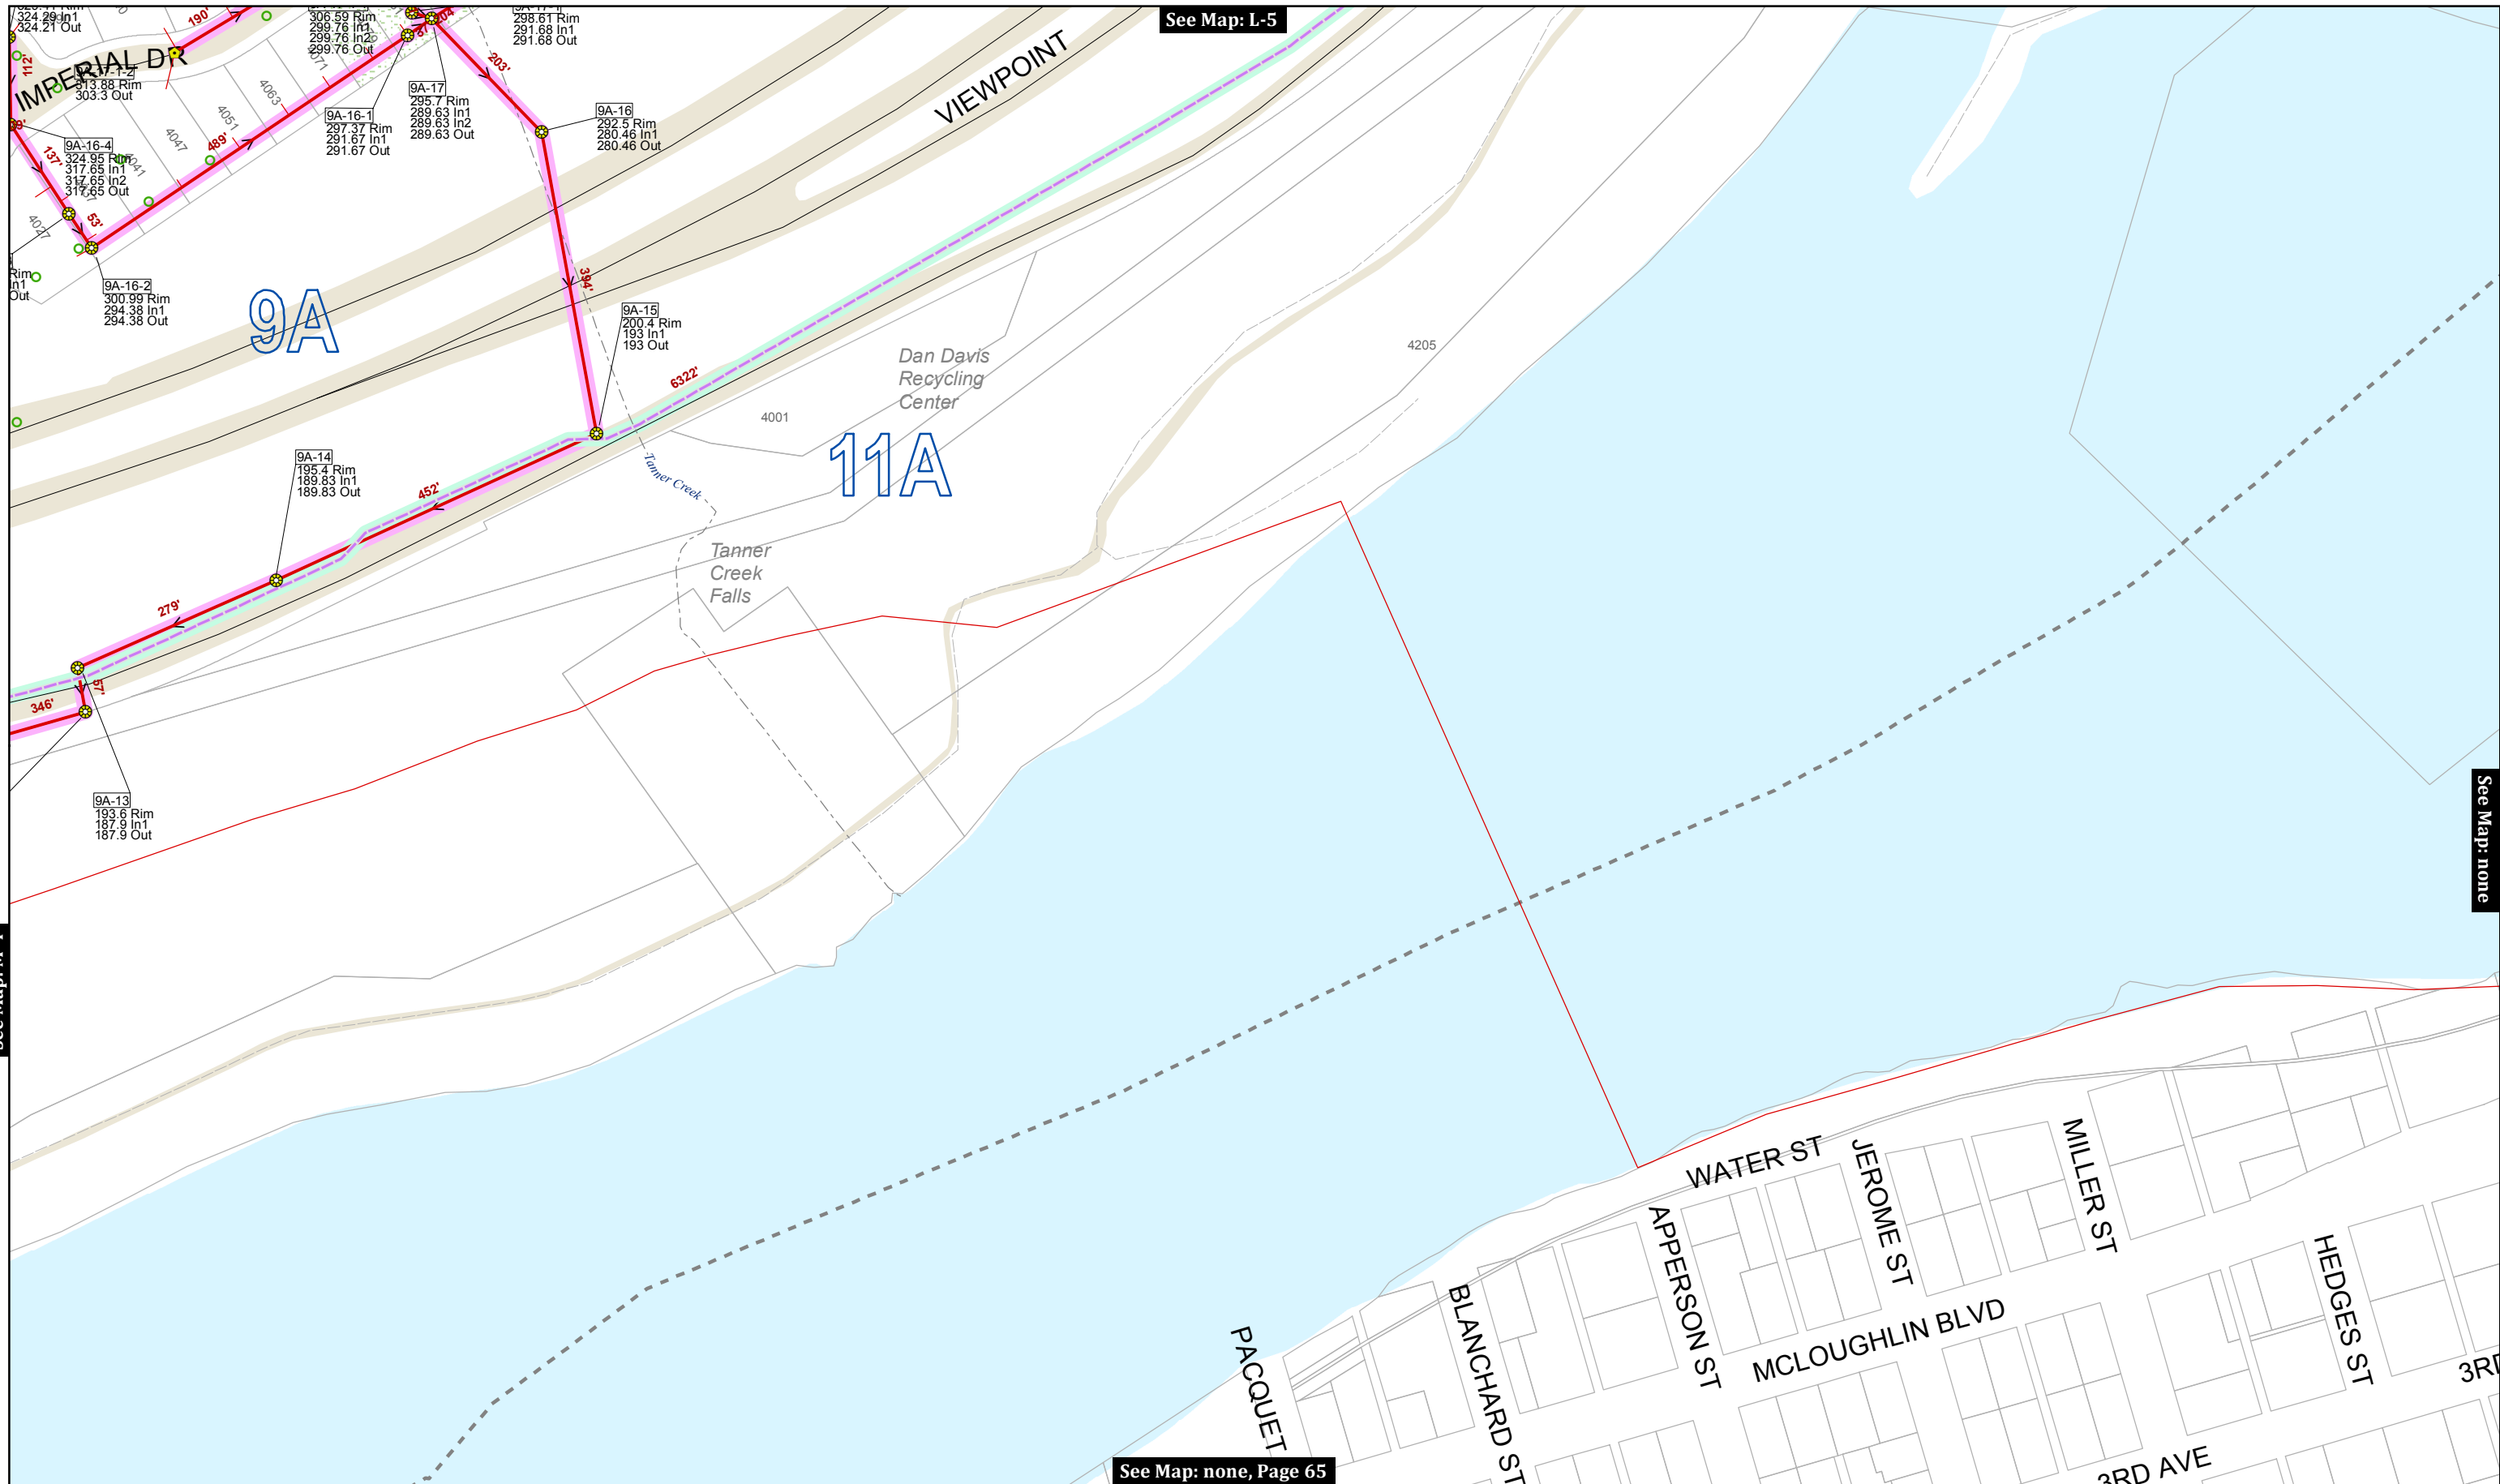

See Map: L-5

See Map: M-4

See Map: none

See Map: none, Page 65

This product is for informational purposes and may not have been prepared for, or be suitable for legal, engineering, or surveying purposes. Users of this information should review or consult the primary data and information sources to ascertain the usability of the information.


MAP PRODUCED BY WEST LINN GIS
 MARCH 2018
 Map Created: 3/29/2018
 Sewer System Mapping Last Updated: Spring 2017
 GIS Data Coordinate System:
 NAD 1983 HARN StatePlane Oregon North FIPS 3601 Feet Int
 LOC: G:\PROJECTS\GIS\SEWER_2\SEWER_CLEANING_MAPS\
 SEWER_CLEANING_MAP_SERIES_201803.MXD | KAH

Map Legend

- Stormwater Manholes
- Manhole
- Wye
- Sewer Valve
- Pump Station
- Sewer Vault
- Sewer Outfall
- Flow Direction
- Sanitary Line
- Private Sanitary Line
- Forced Main
- Forced Main TCSD
- Gravity TCSD
- Sewer Bypass
- Service Lateral (approx.)
- City Limits
- Unimp. ROW
- City-Owned Property

Key Map

0 100 200 Feet

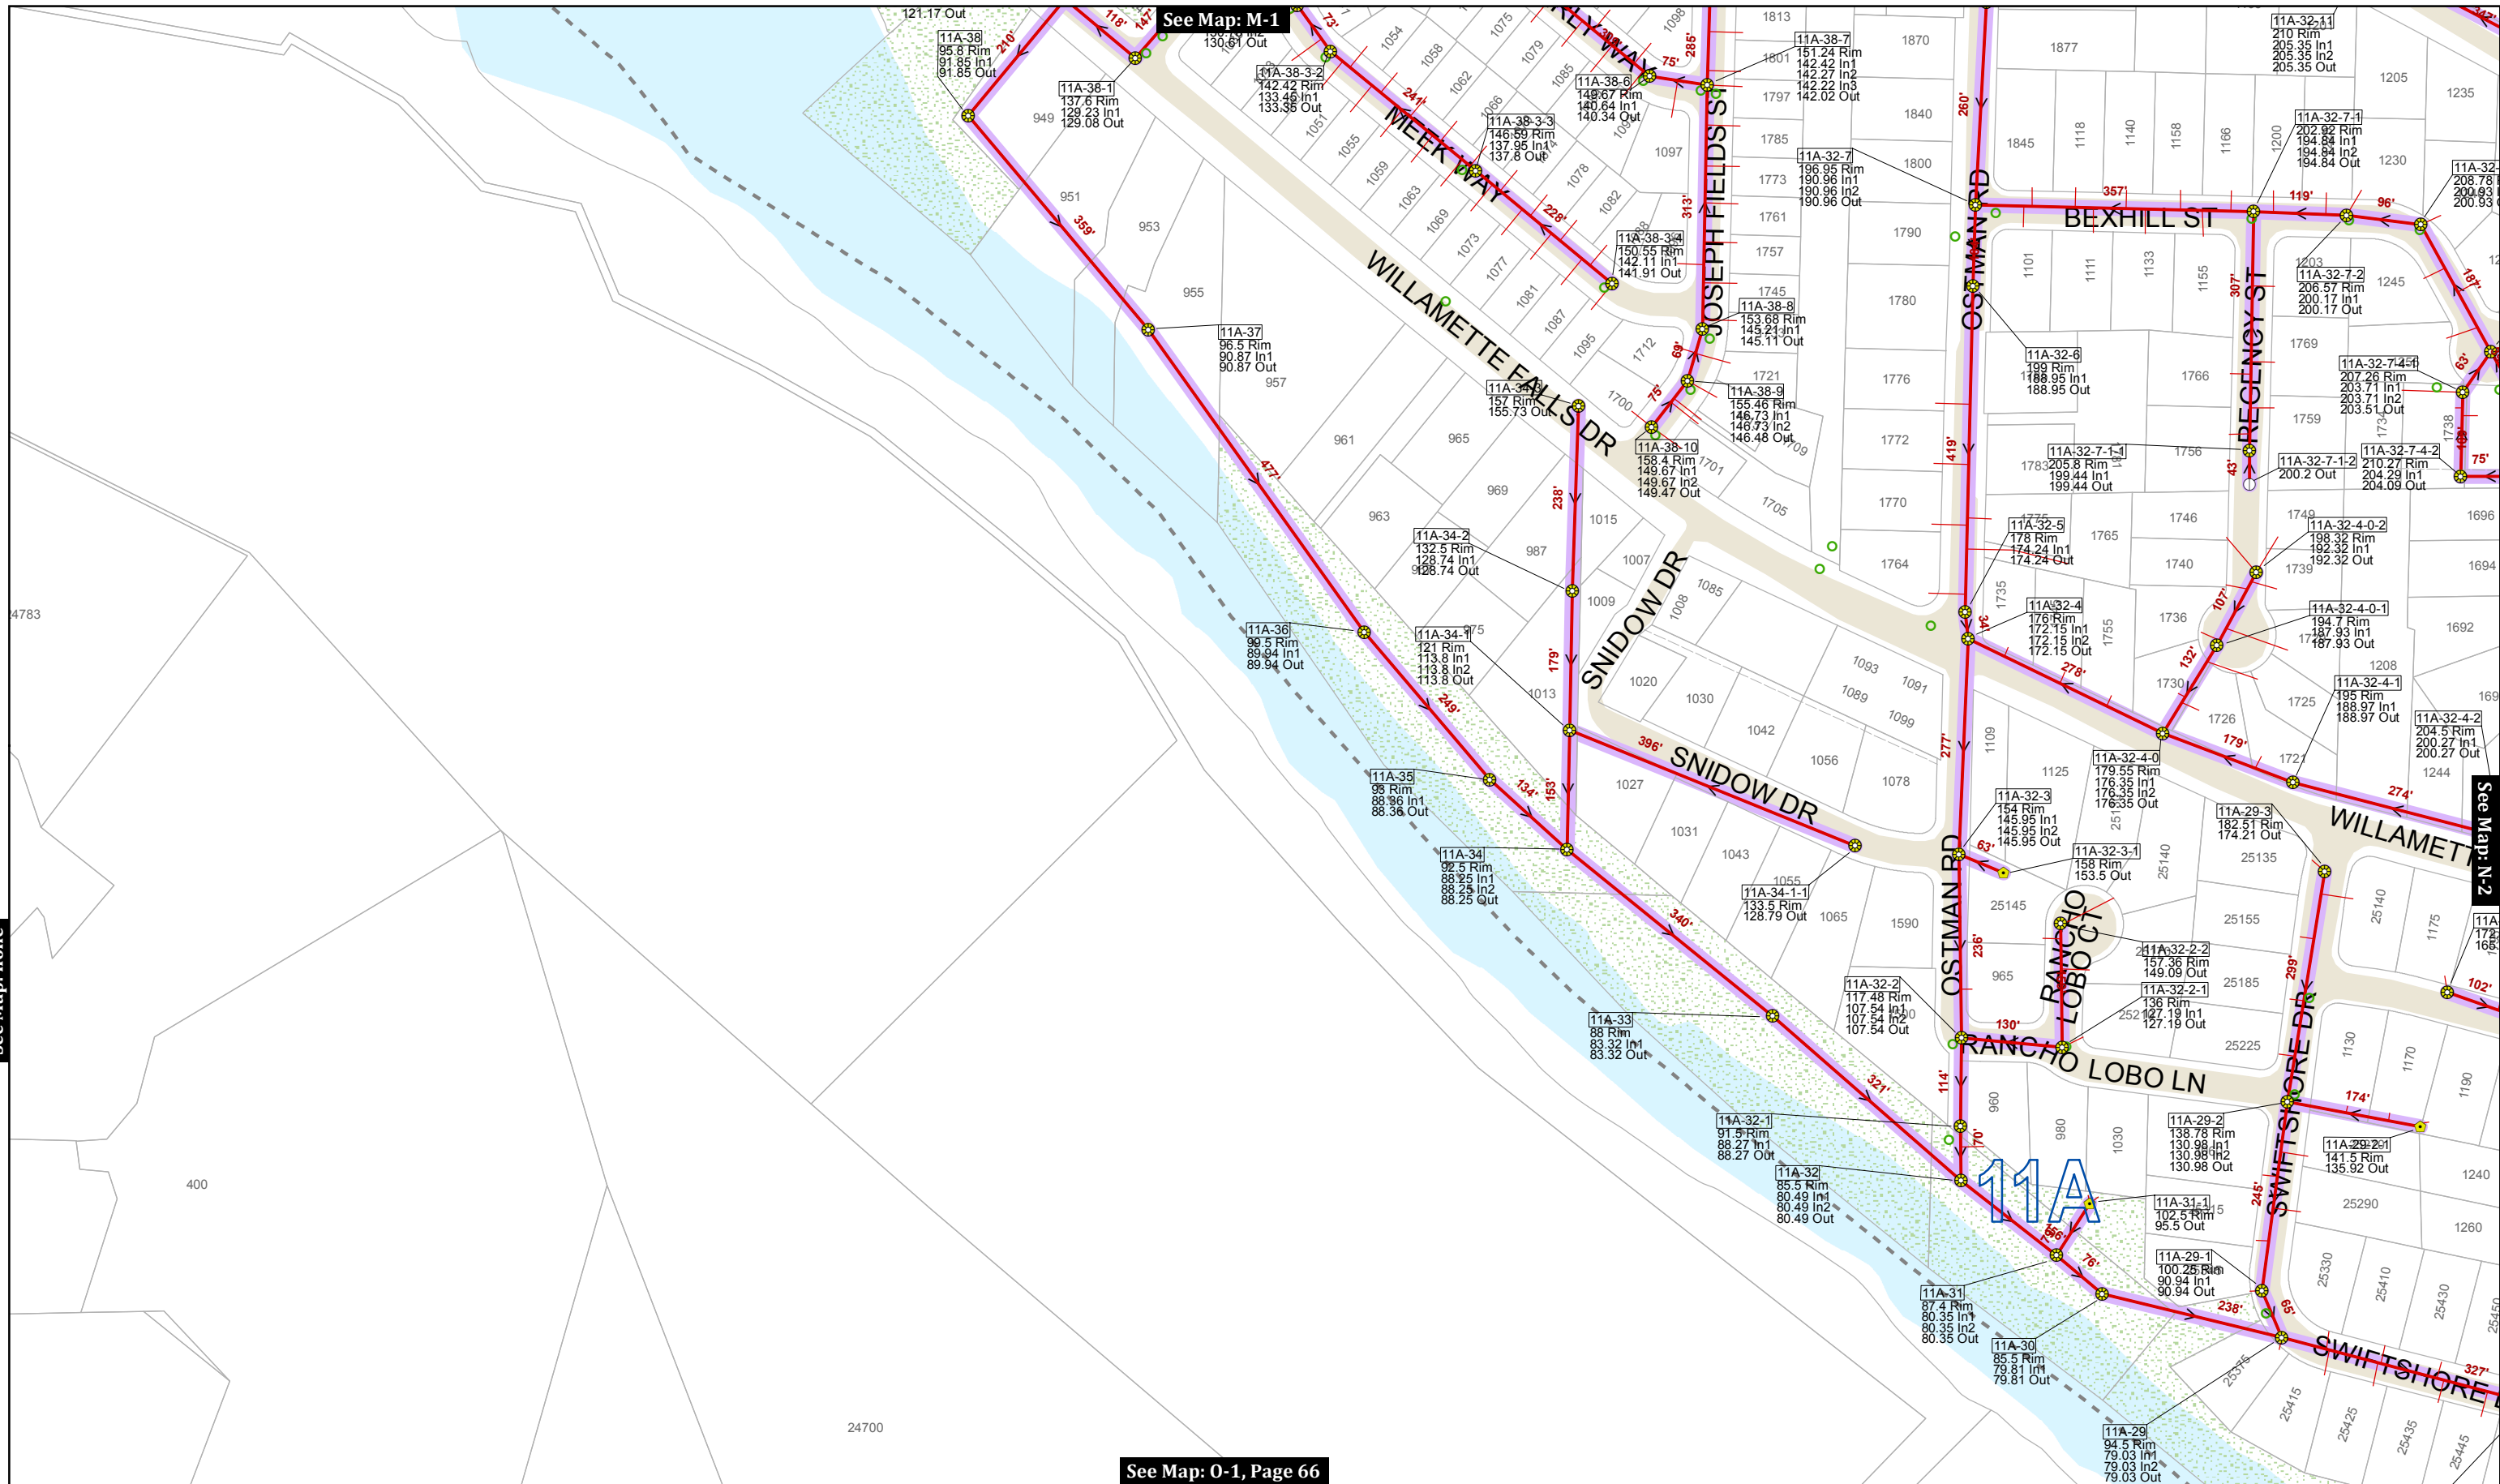

See Map: O-1, Page 66

See Map: none

See Map: N-2

This product is for informational purposes and may not have been prepared for, or be suitable for legal, engineering, or surveying purposes. Users of this information should review or consult the primary data and information sources to ascertain the usability of the information.


MAP PRODUCED BY WEST LINN GIS
 MARCH 2018
 Map Created: 3/29/2018
 Sewer System Mapping Last Updated: Spring 2017
 GIS Data Coordinate System:
 NAD 1983 HARN StatePlane Oregon North FIPS 3601 Feet Intl
 LOC: G:\PROJECTS\GIS\SEWER_2\SEWER_CLEANING_MAPS\SEWER_CLEANING_MAP_SERIES_201803.MXD | KAH

Map Legend

- Manhole
- Clean Out
- Plugged Pipe End
- Wye
- Sewer Valve
- Sewer Outfall
- Stormwater Manholes
- Pump Station
- Sewer Vault
- Flow Direction
- Sanitary Line
- Private Sanitary Line
- Forced Main
- Forced Main TCSD
- Gravity TCSD
- Sewer Bypass
- Service Lateral (approx.)
- City Limits
- Unimp. ROW
- City-Owned Property

Key Map

0 100 200 Feet

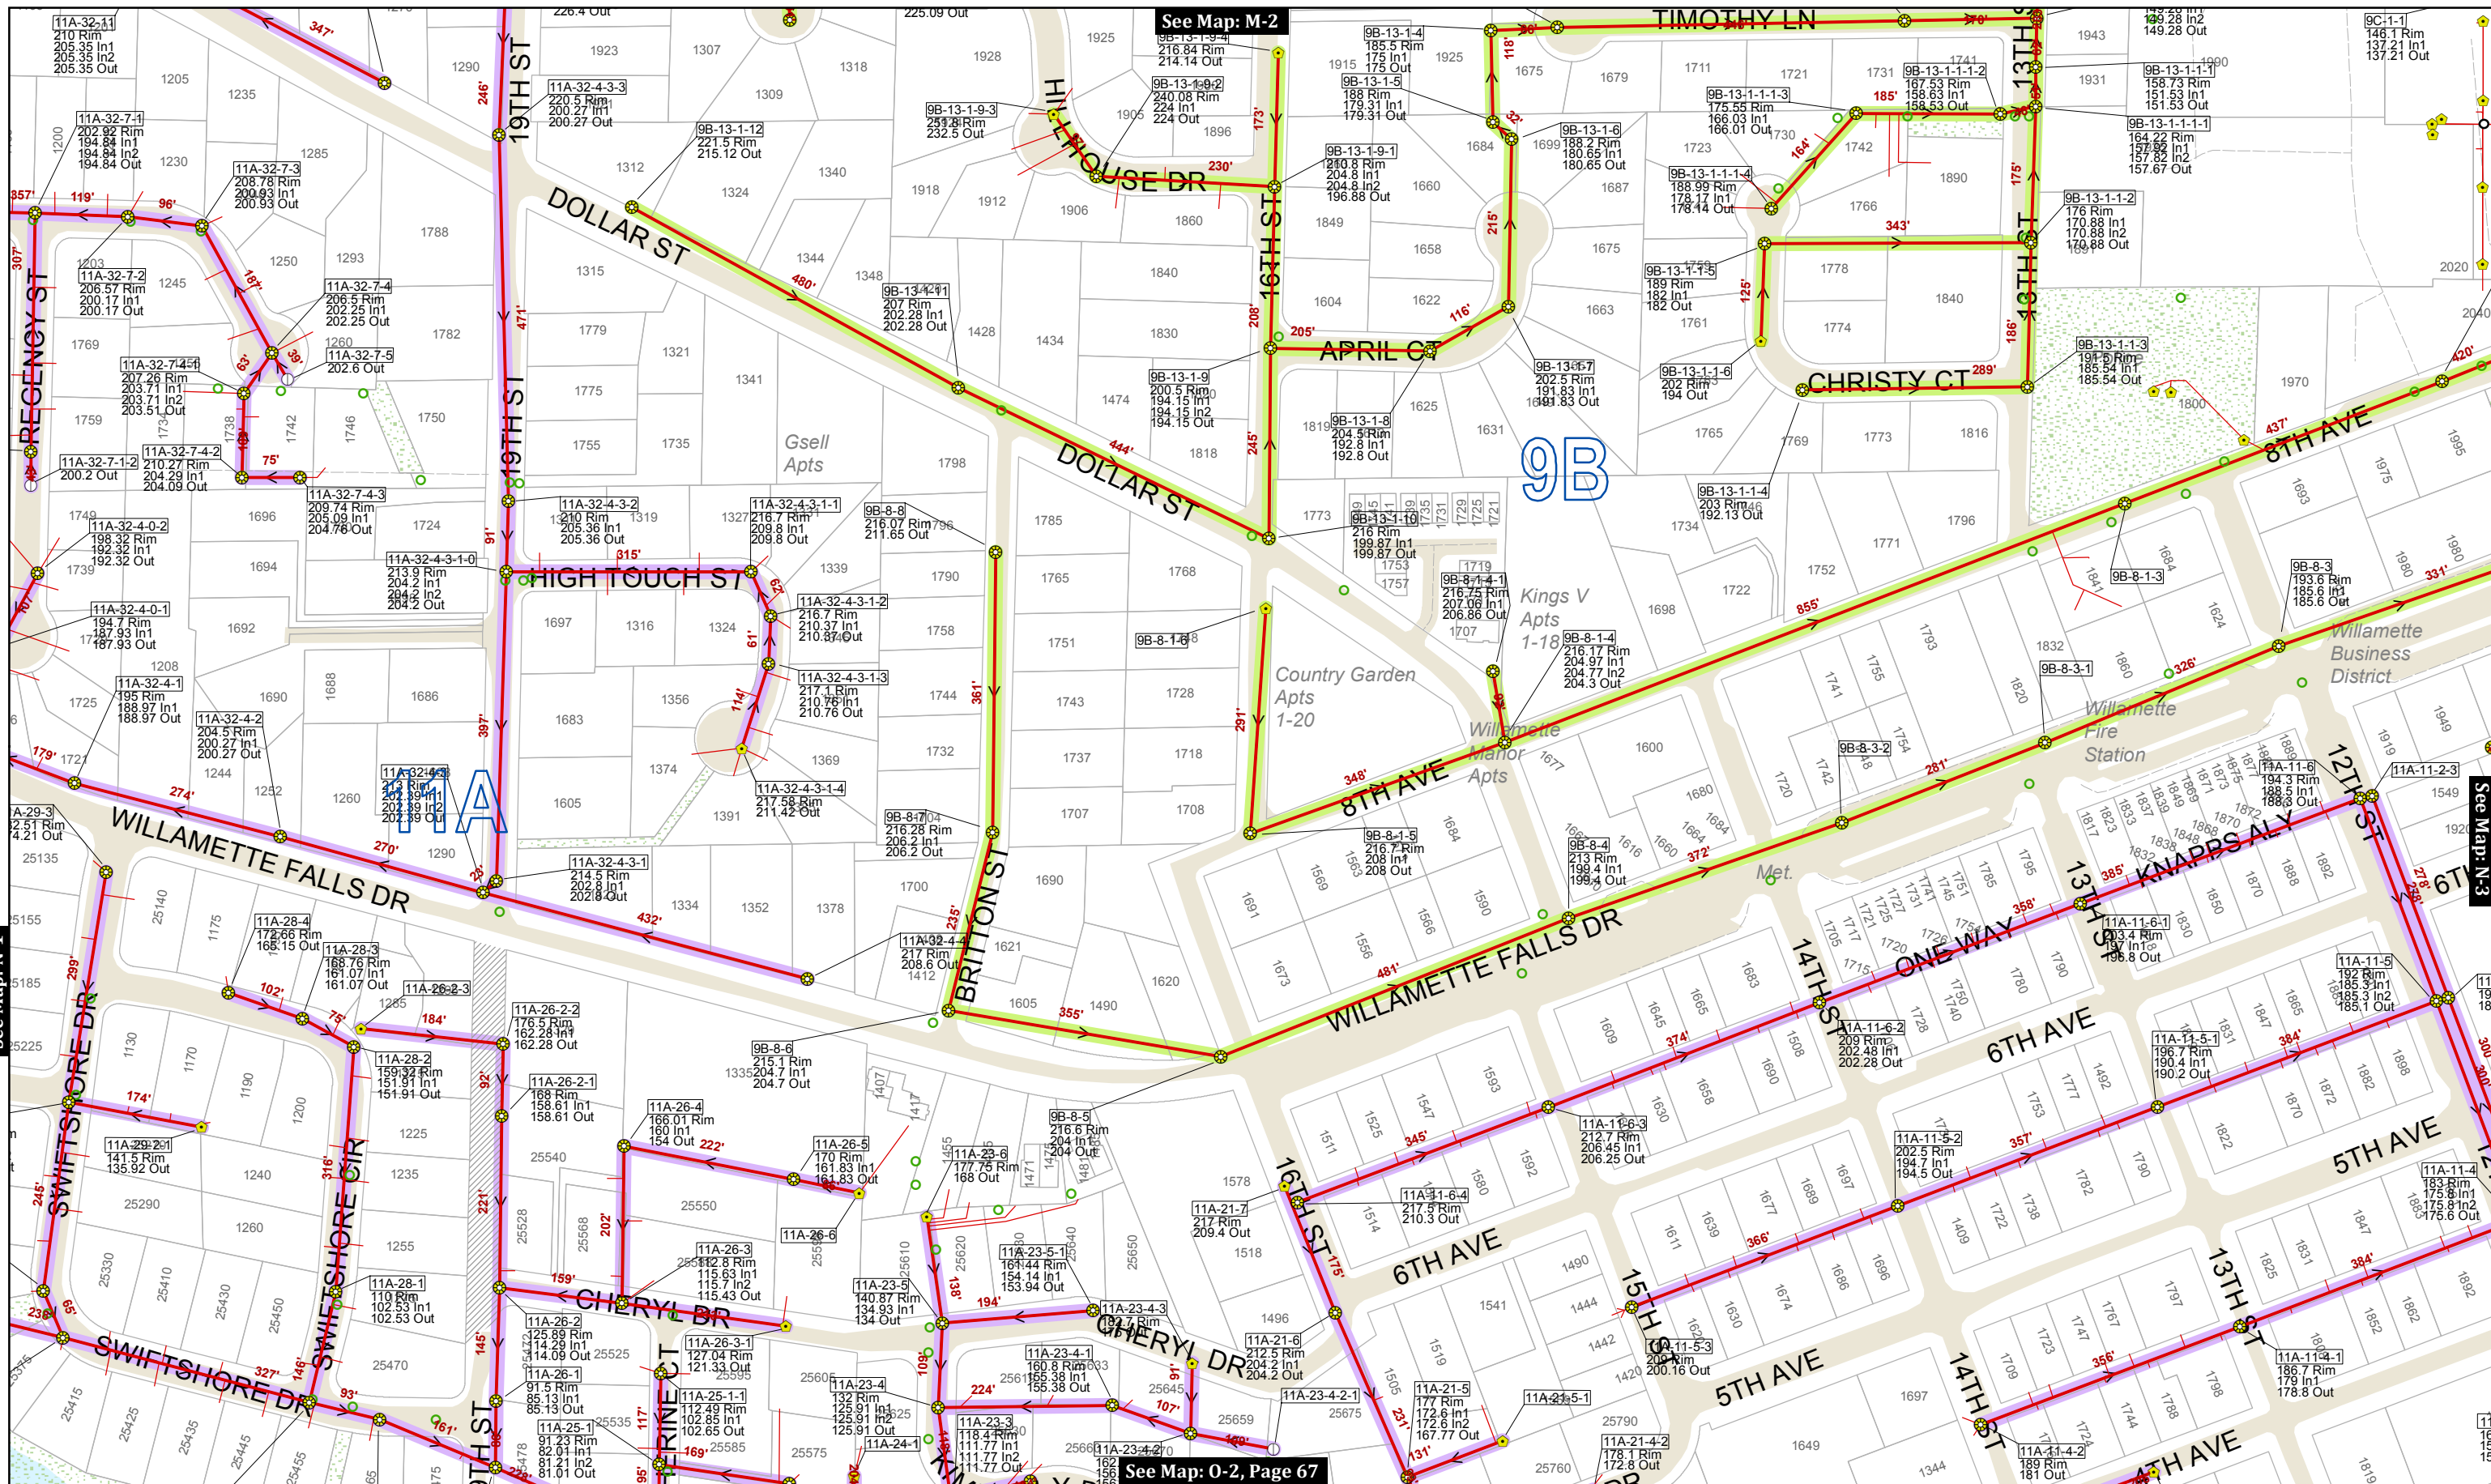

This product is for informational purposes and may not have been prepared for, or be suitable for legal, engineering, or surveying purposes. Users of this information should review or consult the primary data and information sources to ascertain the usability of the information.


MAP PRODUCED BY WEST LINN GIS
 MARCH 2018
 Map Created: 3/29/2018
 Sewer System Mapping Last Updated: Spring 2017
 GIS Data Coordinate System:
 NAD 1983 HARN StatePlane Oregon North FIPS 3601 Feet Intl
 LOC: G:\PROJECTS\GIS\SEWER_2\SEWER_CLEANING_MAPS\SEWER_CLEANING_MAP_SERIES_201803.MXD | KAH

Map Legend

Manhole	Wye	Pump Station	Flow Direction	Service Lateral (approx.)
Clean Out	Sewer Valve	Sewer Vault	Sanitary Line	Forced Main
Plugged Pipe End	Sewer Outfall		Private Sanitary Line	Gravity TCSD
			Forced Main	Sewer Bypass
				City Limits
				Unimp. ROW
				City-Owned Property

Multi-color highlights show various basins by color. See Map Index for a full listing of basins and color key

Key Map
 0 100 200 Feet
 N-2

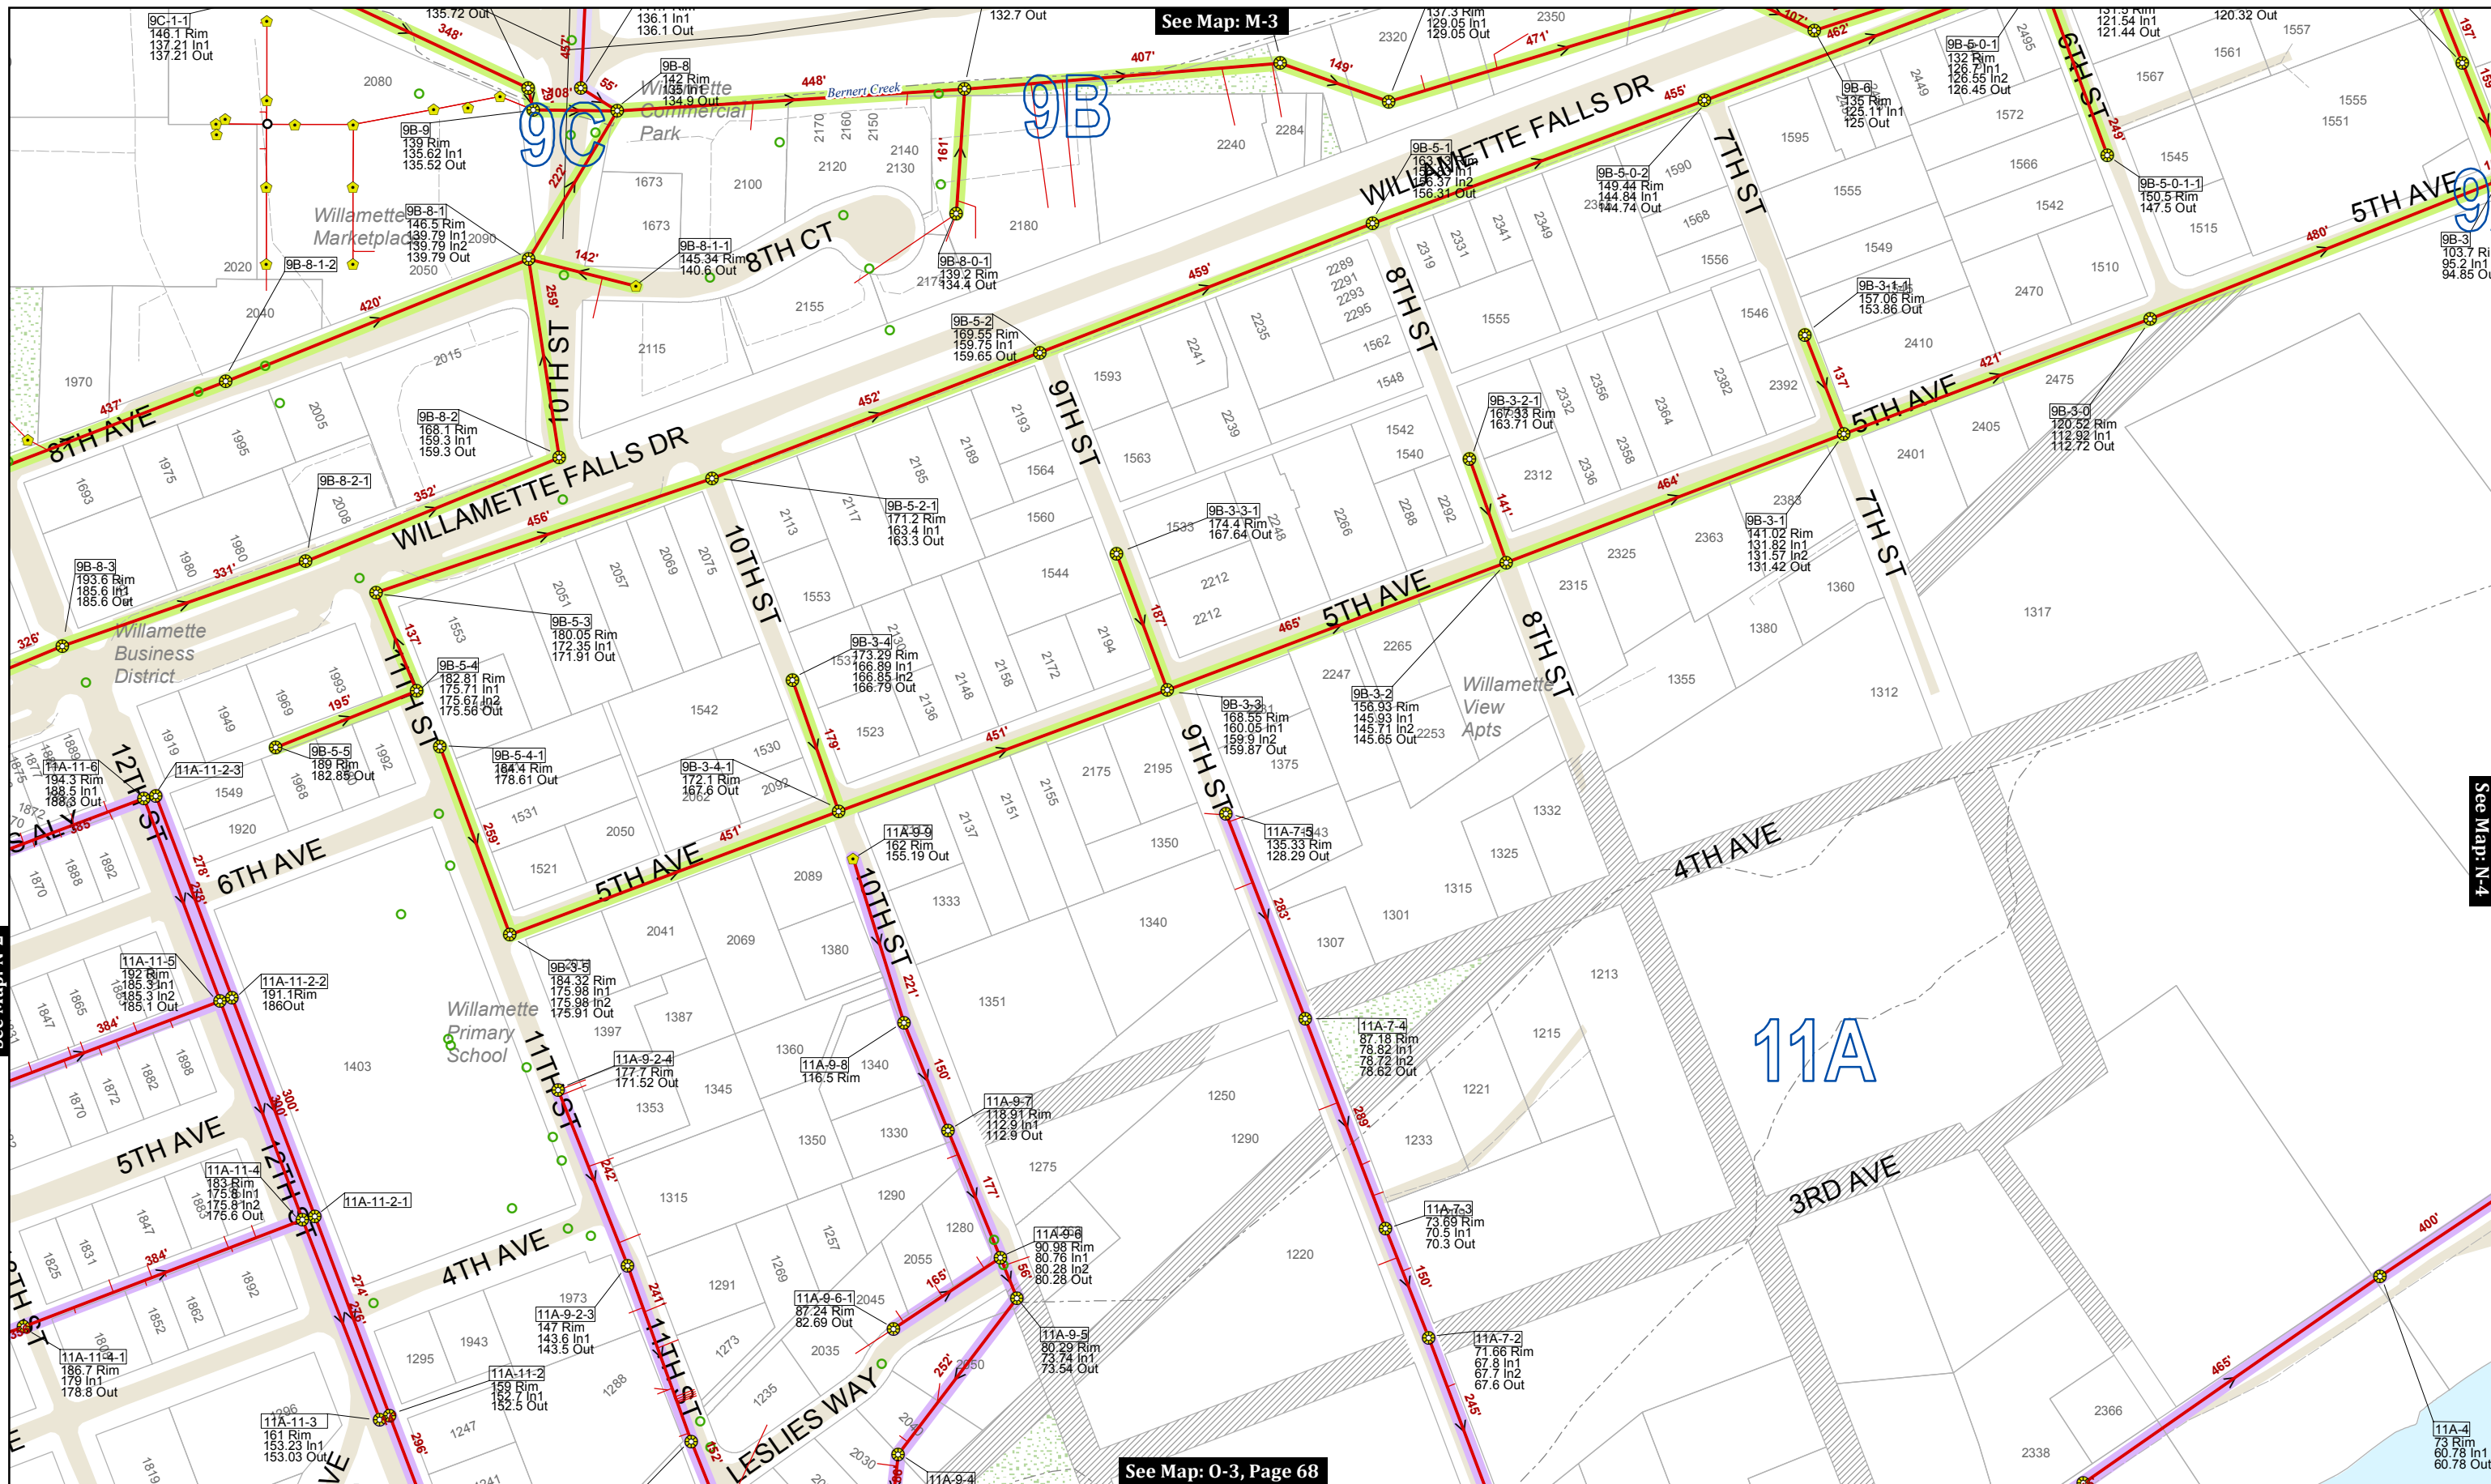

See Map: M-3

See Map: N-4

See Map: N-2

See Map: O-3, Page 68

This product is for informational purposes and may not have been prepared for, or be suitable for legal, engineering, or surveying purposes. Users of this information should review or consult the primary data and information sources to ascertain the usability of the information.

MAP PRODUCED BY WEST LINN GIS
 MARCH 2018
 Map Created: 3/29/2018
 Sewer System Mapping Last Updated: Spring 2017
 GIS Data Coordinate System:
 NAD 1983 HARN StatePlane Oregon North FIPS 3601 Feet Intl
 LOC: G:\PROJECTS\GIS\SEWER_2\SEWER_CLEANING_MAPS\SEWER_CLEANING_MAP_SERIES_201803.MXD | KAH

Map Legend


- Manhole
- Clean Out
- Plugged Pipe End
- Wye
- Sewer Valve
- Sewer Outfall
- Pump Station
- Sewer Vault
- Multi-color highlights show various basins by color. See Map Index for a full listing of basins and color key
- Flow Direction
- Sanitary Line
- Private Sanitary Line
- Forced Main
- Forced Main TCSD
- Gravity TCSD
- Sewer Bypass
- Service Lateral (approx.)
- City Limits
- Unimp. ROW
- City-Owned Property

Key Map

0 100 200 Feet

CITY OF WEST LINN
Sanitary Sewer System

MAP NO.
N-3
 Page 68 of 72

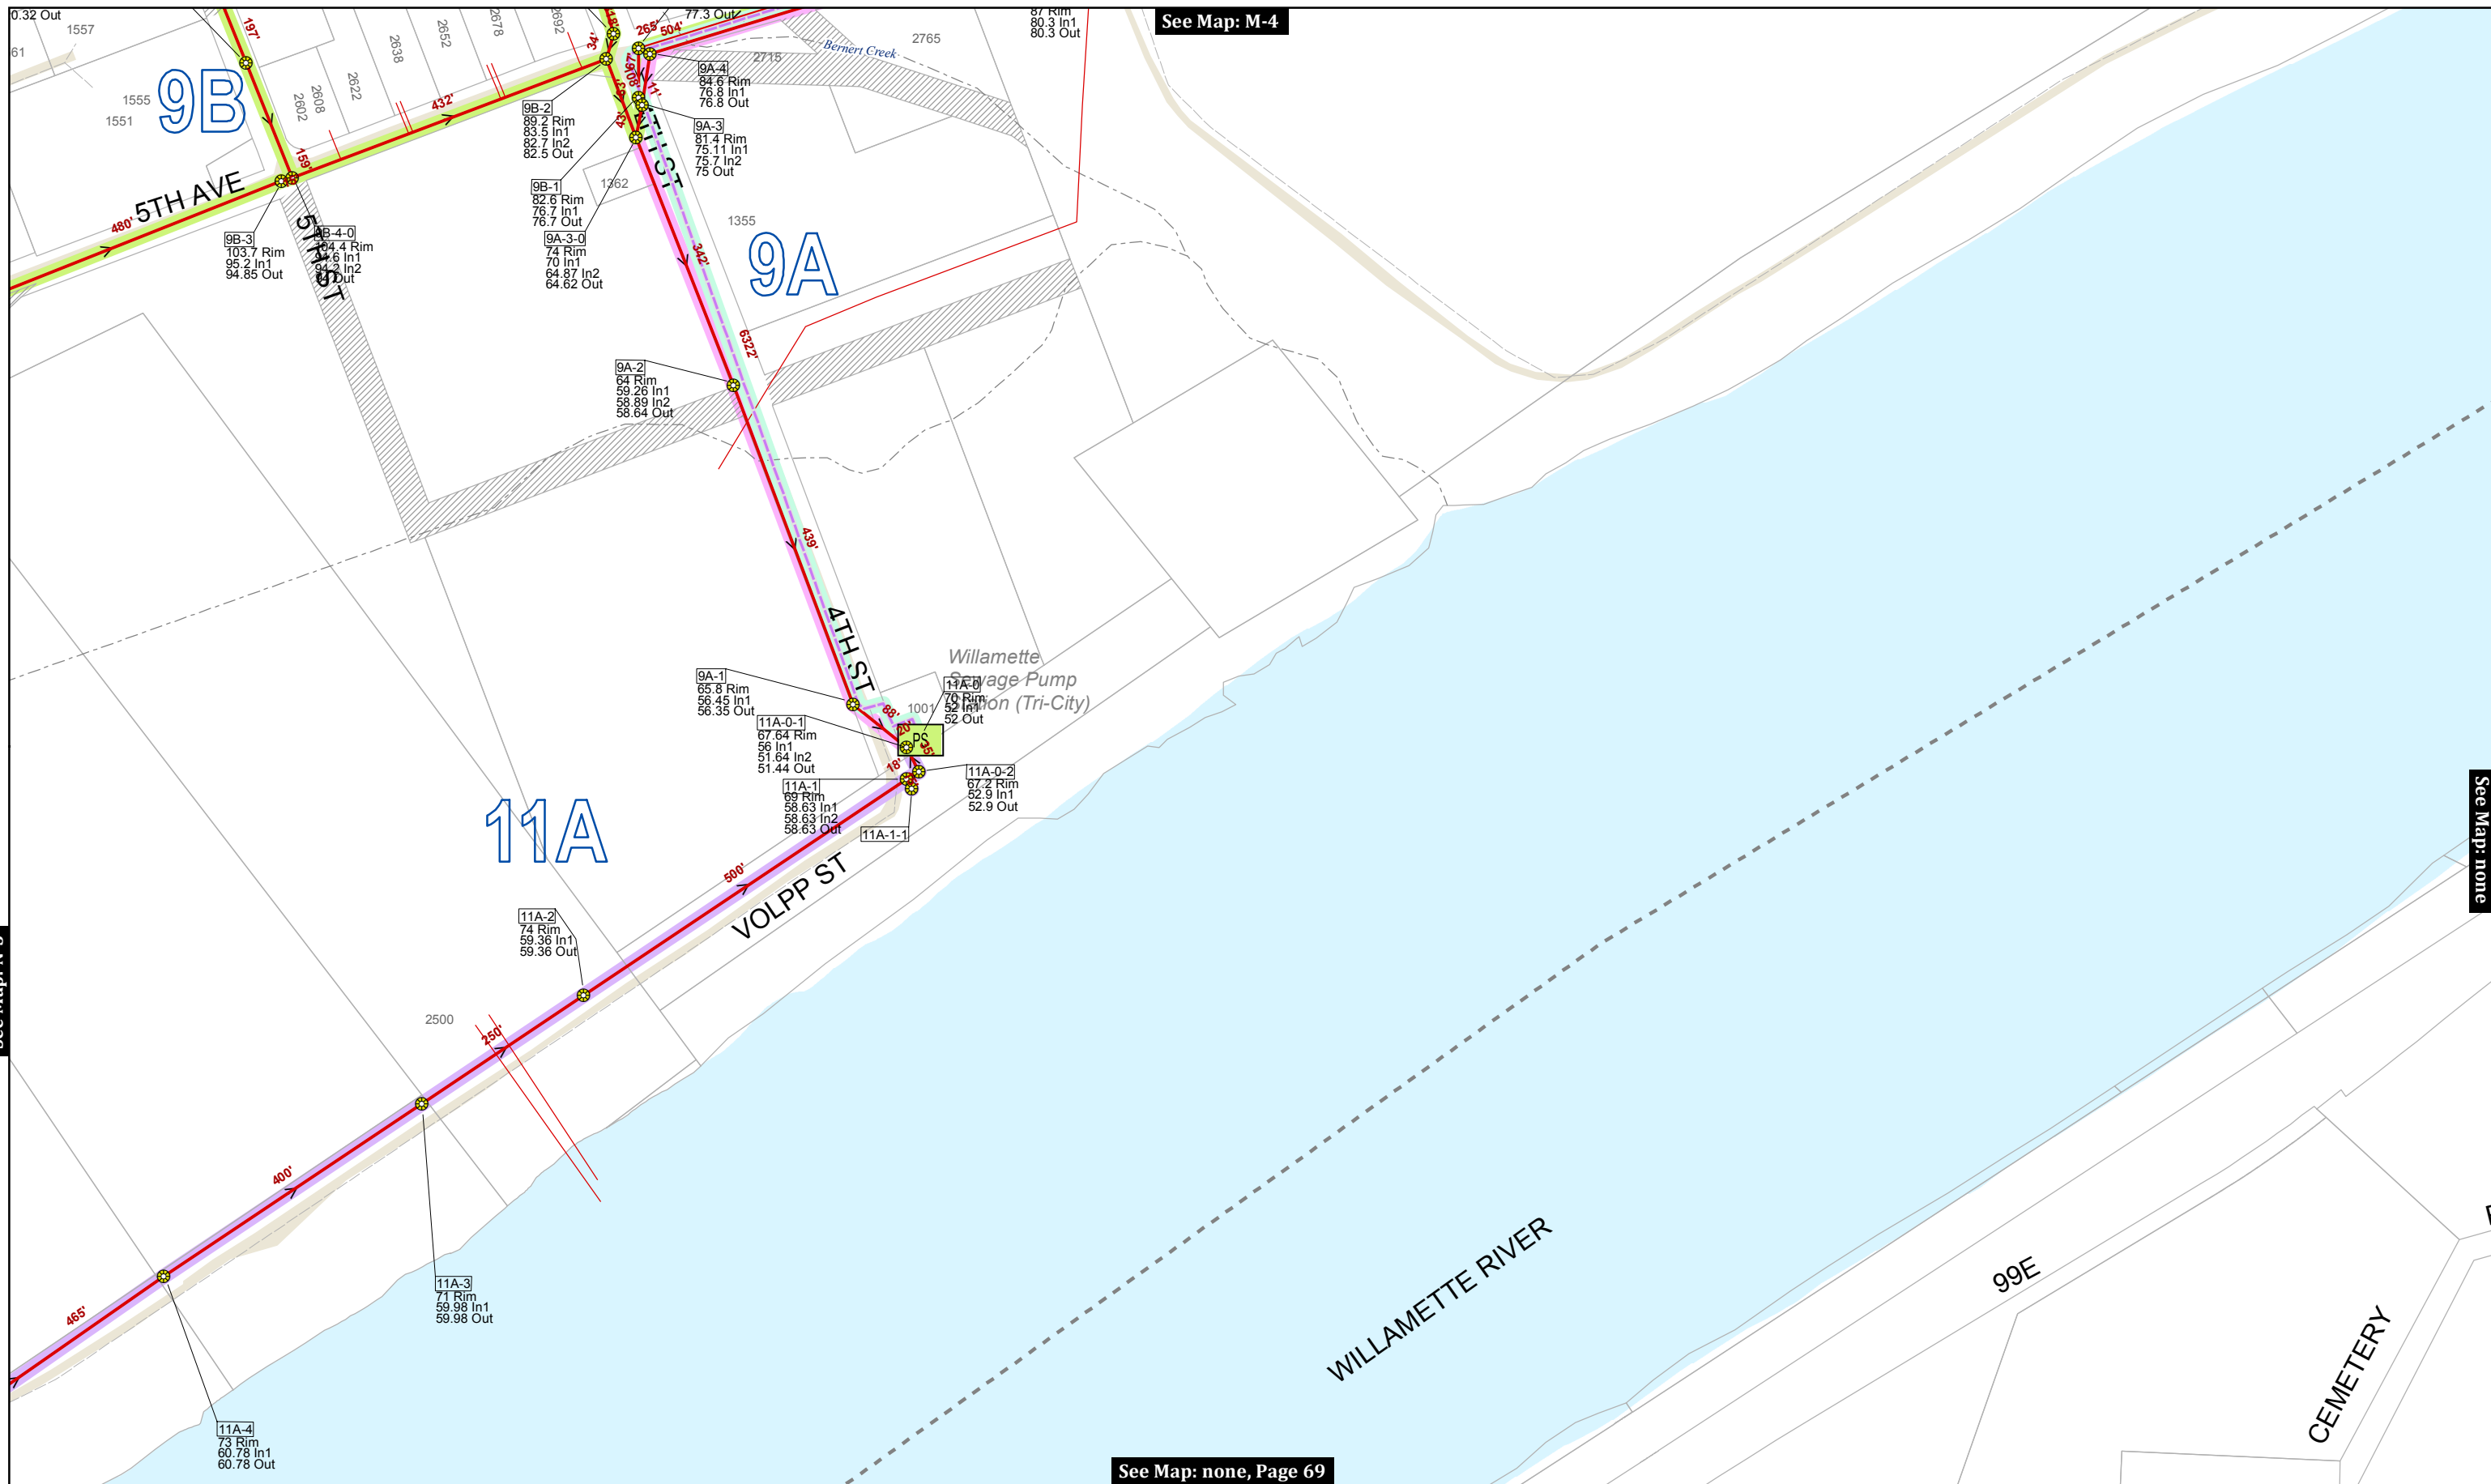

See Map: M-4

See Map: N-3

See Map: none

See Map: none, Page 69

This product is for informational purposes and may not have been prepared for, or be suitable for legal, engineering, or surveying purposes. Users of this information should review or consult the primary data and information sources to ascertain the usability of the information.

MAP PRODUCED BY WEST LINN GIS
 MARCH 2018
 Map Created: 3/29/2018
 Sewer System Mapping Last Updated: Spring 2017
 GIS Data Coordinate System:
 NAD 1983 HARN StatePlane Oregon North FIPS 3601 Feet Intl
 LOC: G:\PROJECTS\GIS\SEWER_2\SEWER_CLEANING_MAPS\SEWER_CLEANING_MAP_SERIES_201803.MXD | KAH

Map Legend

- Manhole
- Clean Out
- Plugged Pipe End
- Wye
- Sewer Valve
- Sewer Outfall
- Pump Station
- Sewer Vault
- Multi-color highlights show various basins by color. See Map Index for a full listing of basins and color key
- Flow Direction
- Sanitary Line
- Private Sanitary Line
- Forced Main
- Forced Main TCSD
- Gravity TCSD
- Sewer Bypass
- Service Lateral (approx.)
- City Limits
- Unimp. ROW
- City-Owned Property

Key Map


0 100 200 Feet

See Map: N-1

See Map: none

See Map: O-2

See Map: none, Page 70

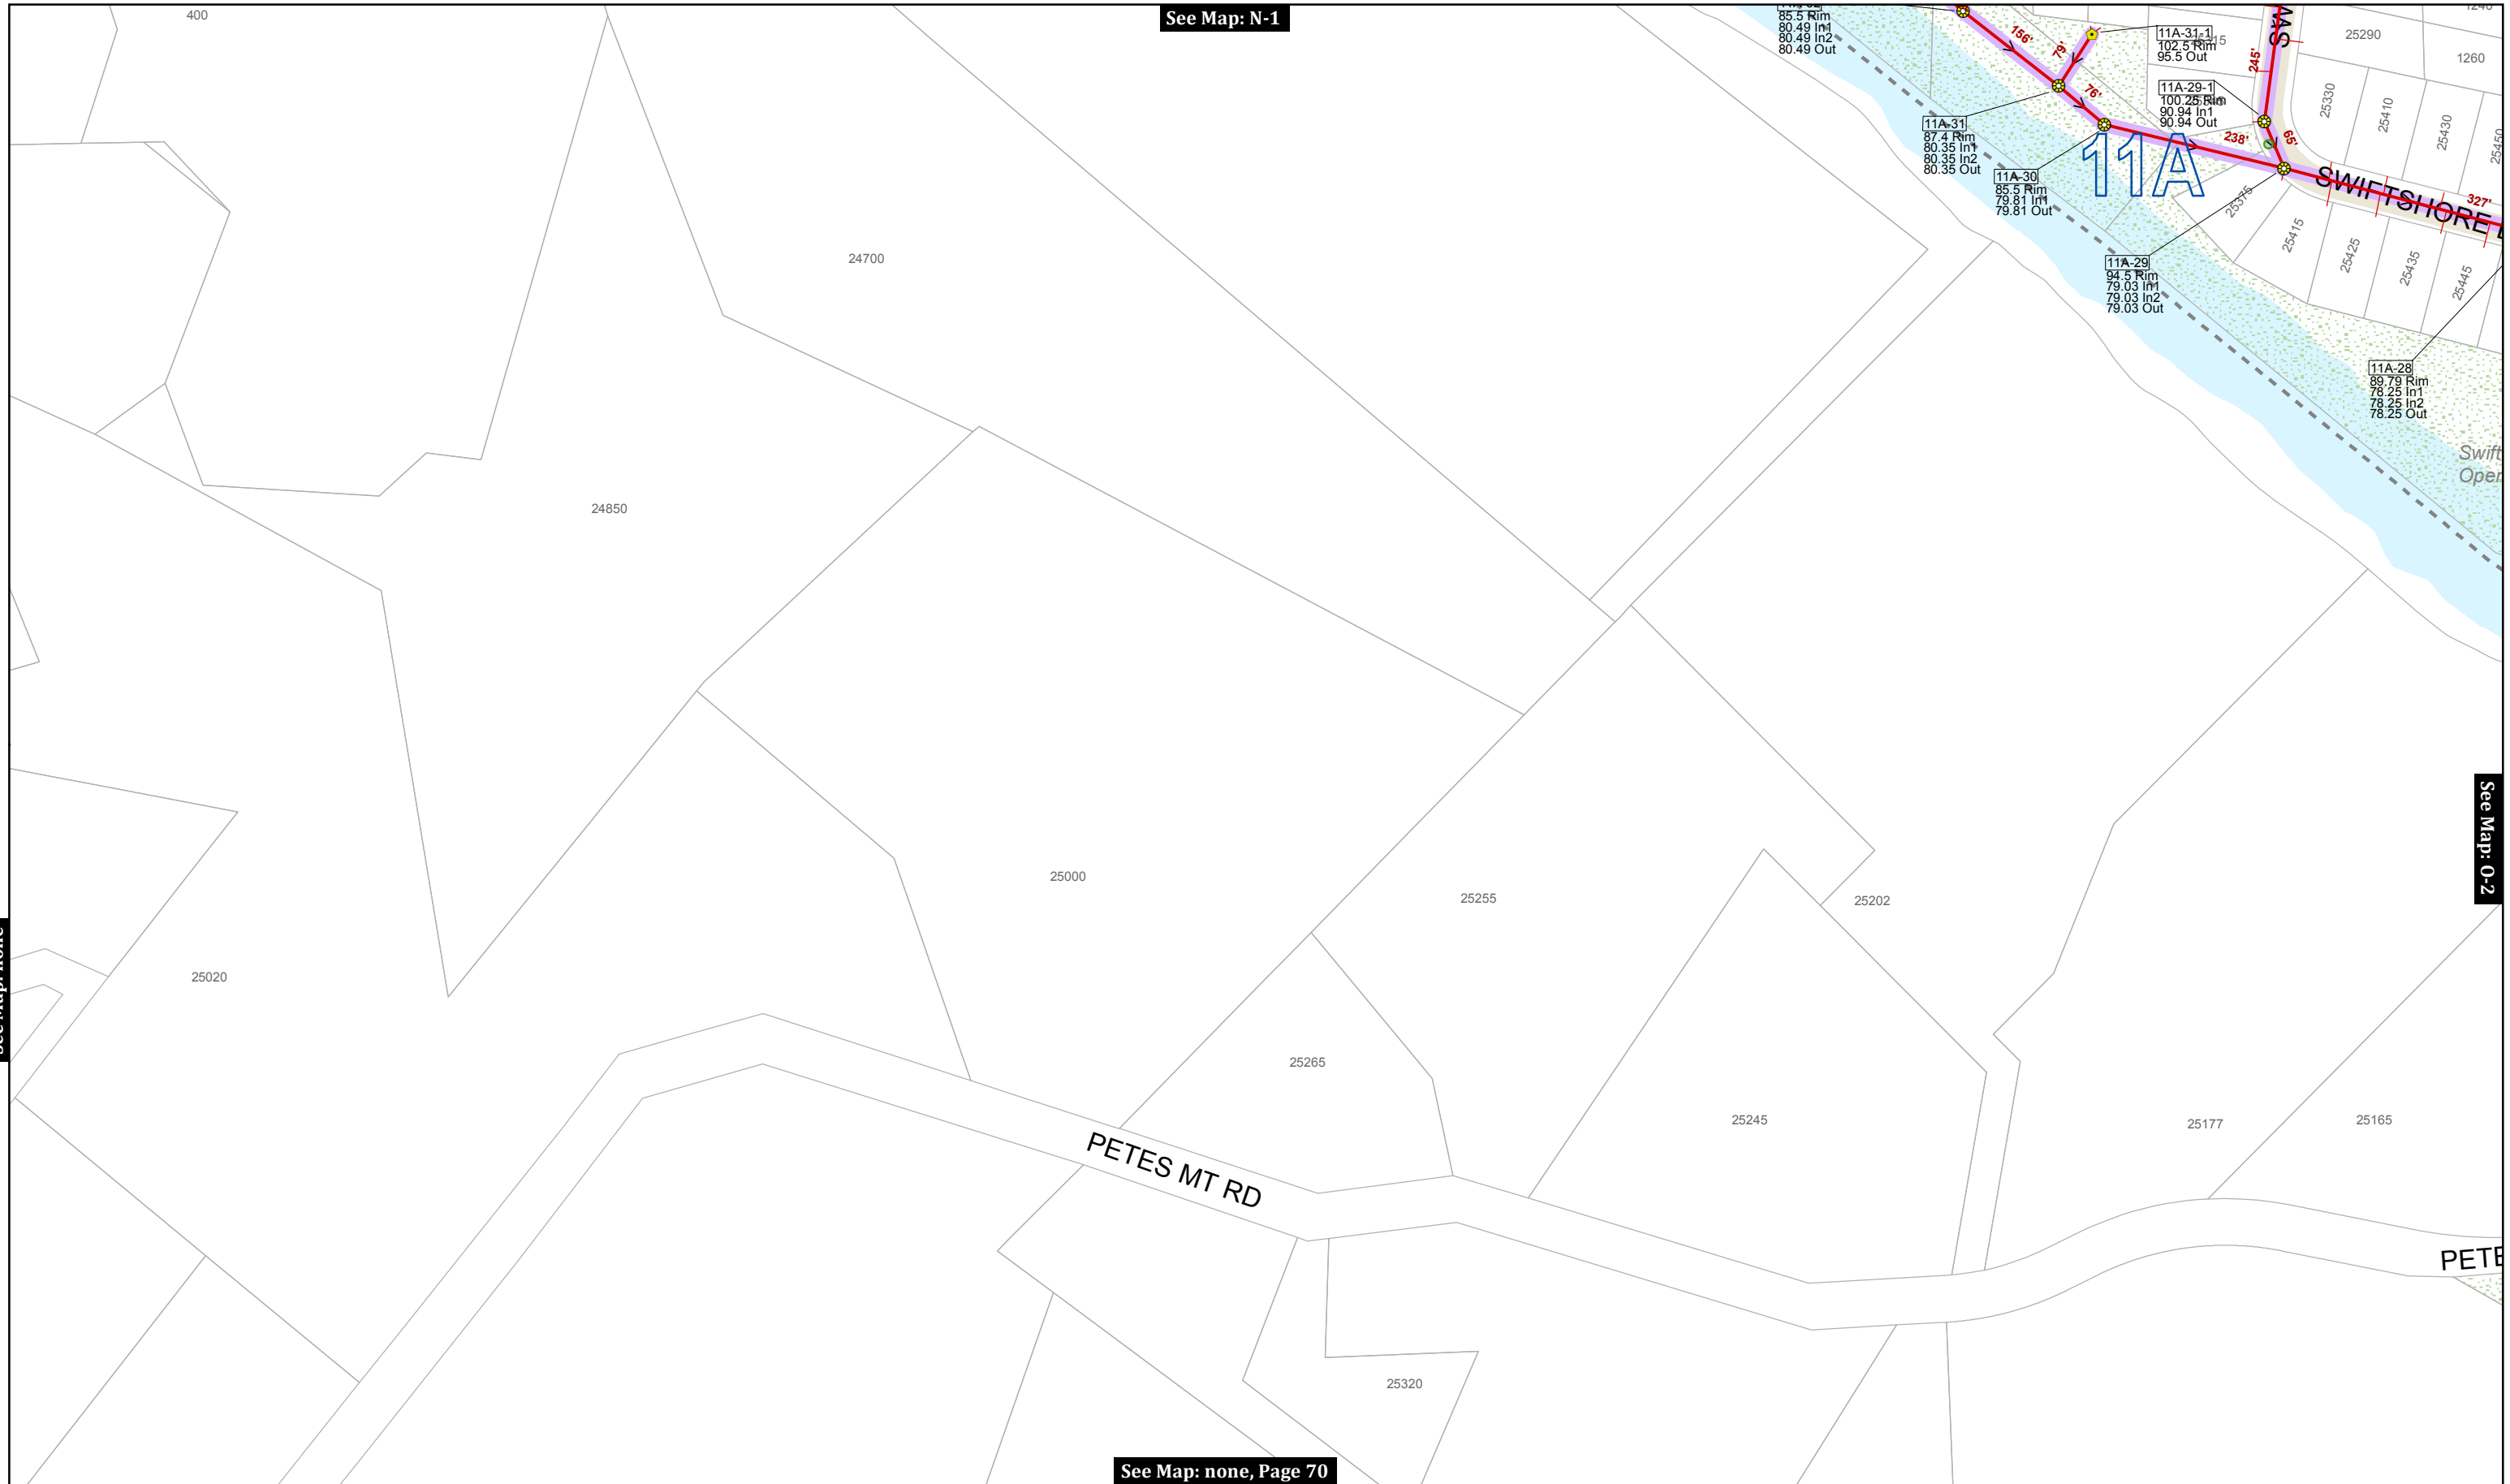

This product is for informational purposes and may not have been prepared for, or be suitable for legal, engineering, or surveying purposes. Users of this information should review or consult the primary data and information sources to ascertain the usability of the information.

MAP PRODUCED BY WEST LINN GIS
 MARCH 2018
 Map Created: 3/29/2018
 Sewer System Mapping Last Updated: Spring 2017
 GIS Data Coordinate System:
 NAD 1983 HARN StatePlane Oregon North FIPS 3601 Feet Intl
 LOC: G:\PROJECTS\GIS\SEWER_2\SEWER_CLEANING_MAPS\
 SEWER_CLEANING_MAP_SERIES_201803.MXD | KAH

Map Legend

- Manhole
- Clean Out
- Plugged Pipe End
- Wye
- Sewer Valve
- Sewer Outfall
- Pump Station
- Sewer Vault
- Stormwater Manholes
- Flow Direction
- Sanitary Line
- Private Sanitary Line
- Forced Main
- Forced Main TCSD
- Gravity TCSD
- Sewer Bypass
- Service Lateral (approx.)
- City Limits
- Unimp. ROW
- City-Owned Property

Key Map


0 100 200 Feet

CITY OF WEST LINN

Sanitary Sewer System

MAP NO. 0-1

Page 70 of 72

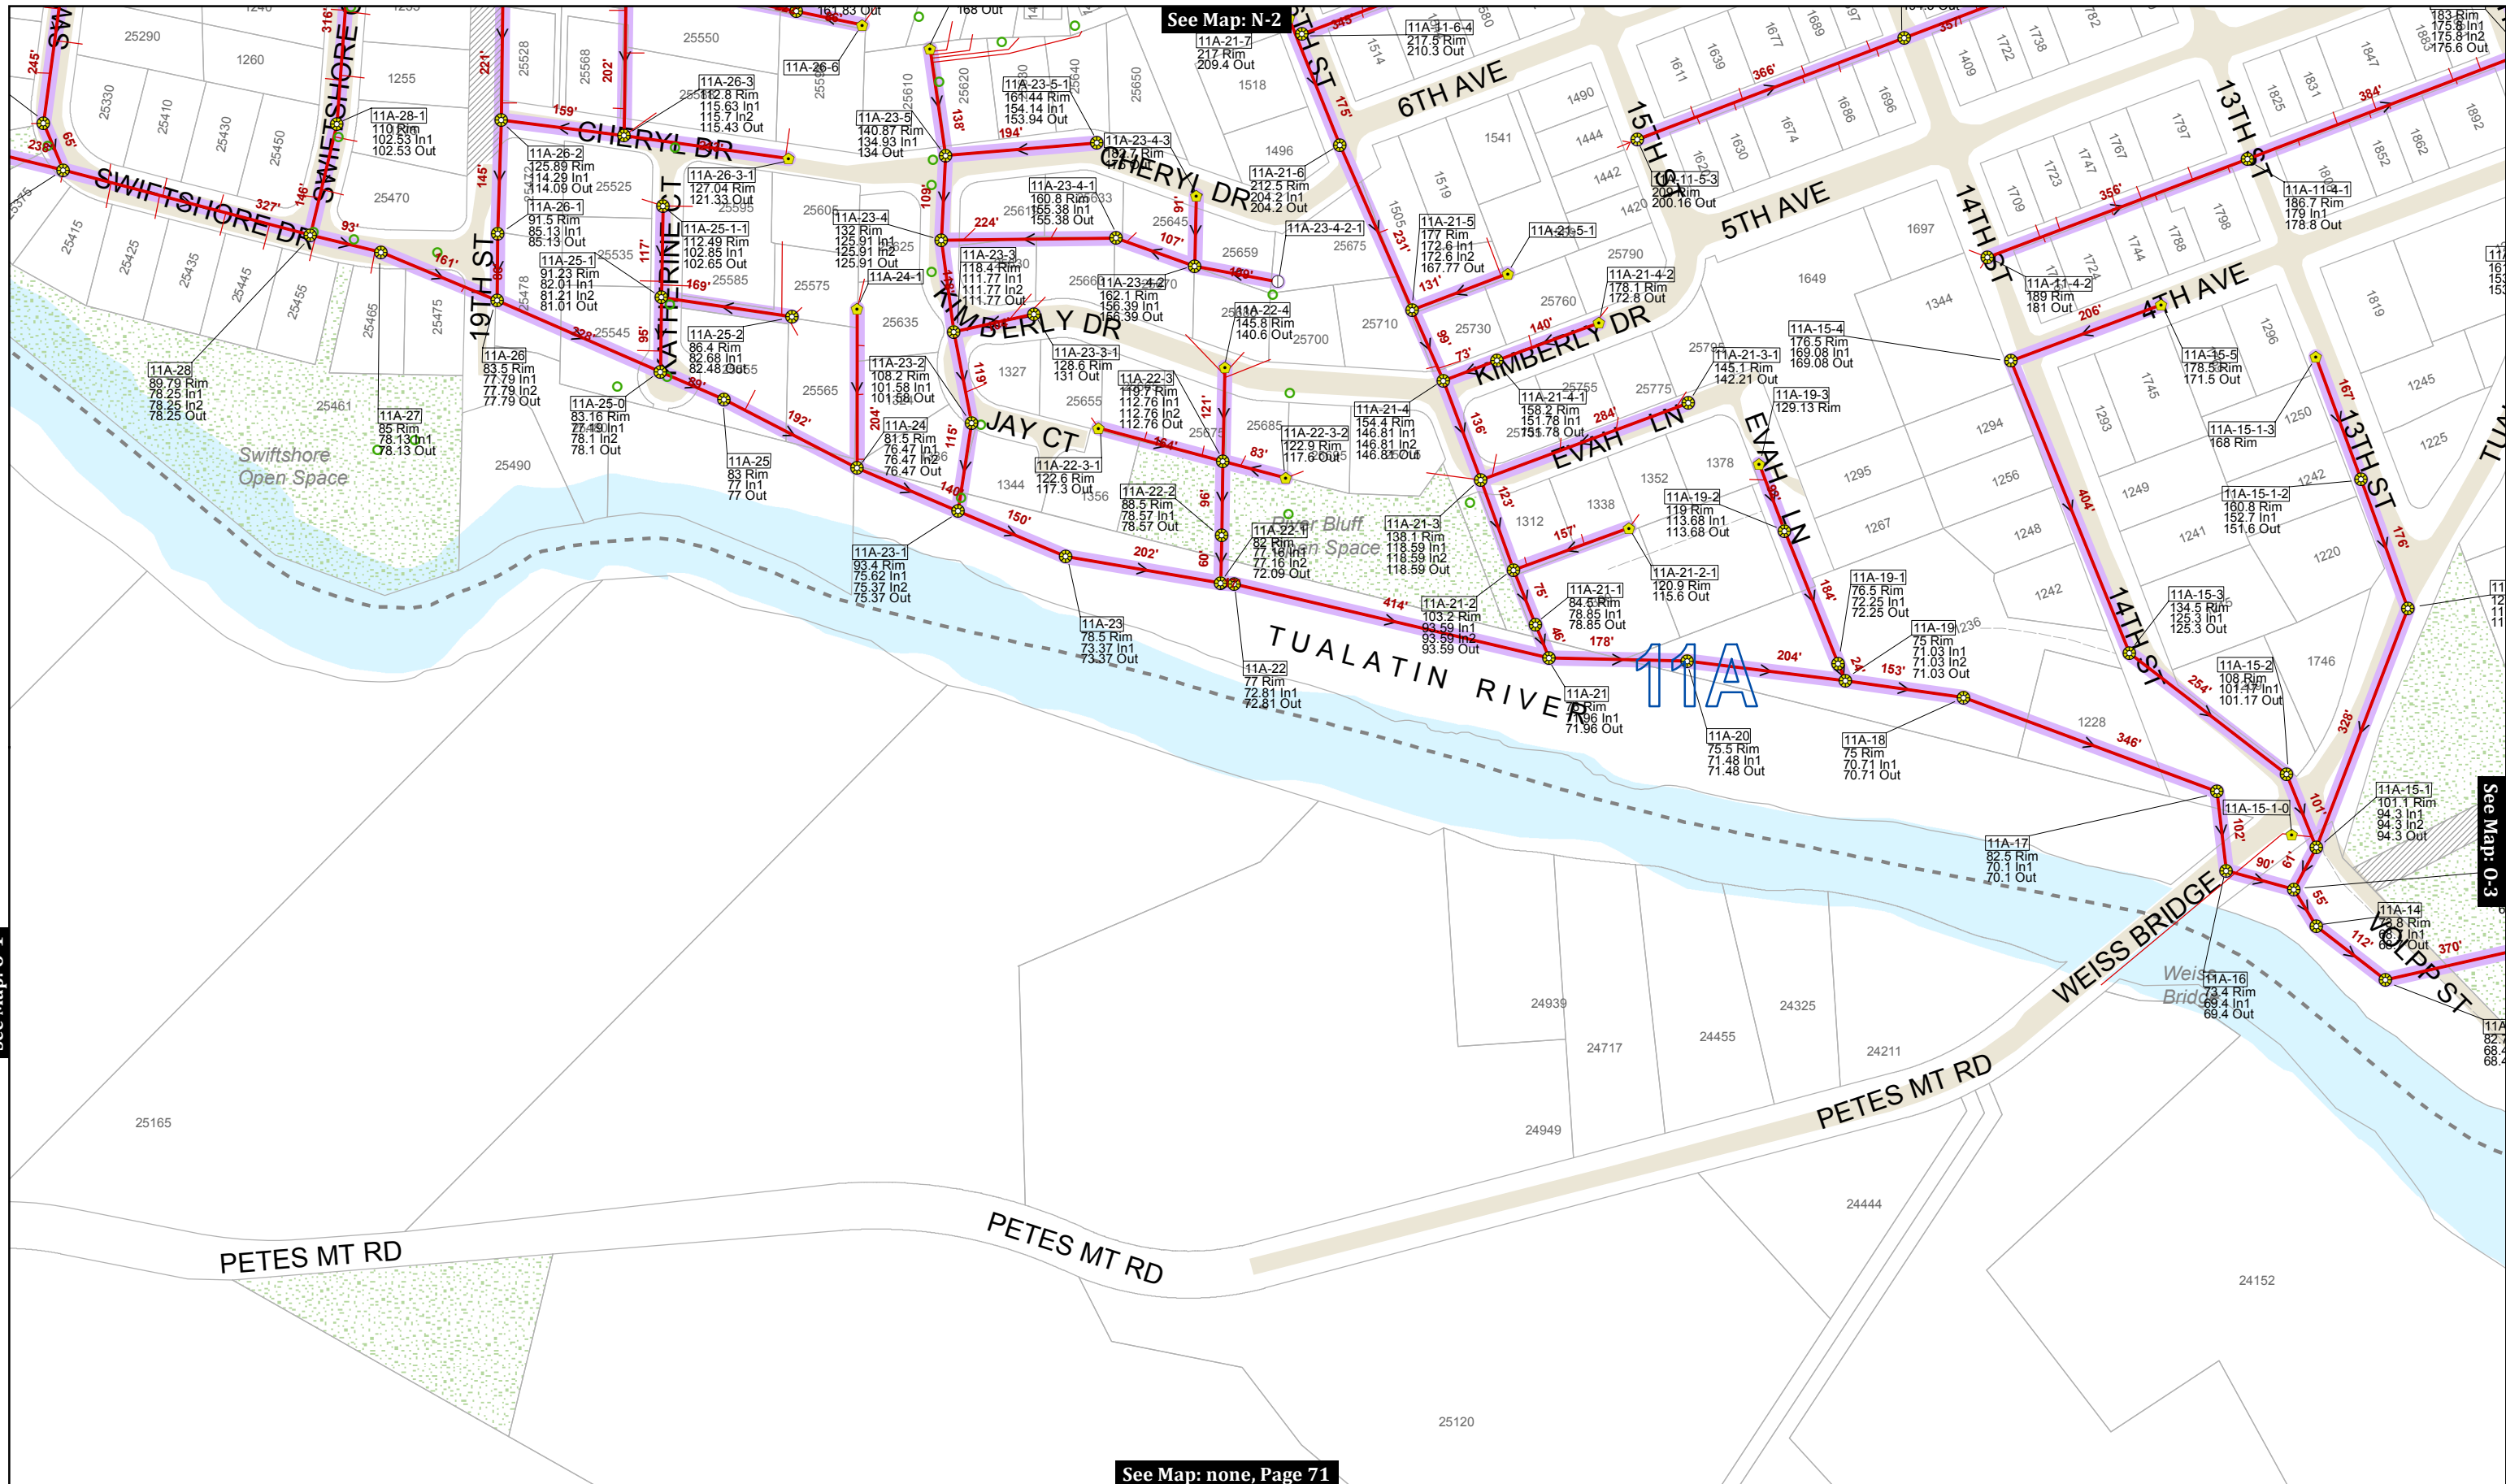

See Map: O-1

See Map: N-2

See Map: none, Page 71

See Map: O-3

This product is for informational purposes and may not have been prepared for, or be suitable for legal, engineering, or surveying purposes. Users of this information should review or consult the primary data and information sources to ascertain the usability of the information.

MAP PRODUCED BY WEST LINN GIS
 MARCH 2018
 Map Created: 3/29/2018
 Sewer System Mapping Last Updated: Spring 2017
 GIS Data Coordinate System:
 NAD 1983 HARN StatePlane Oregon North FIPS 3601 Feet Intl
 LOC: G:\PROJECTS\GIS\SEWER_2\SEWER_CLEANING_MAPS\SEWER_CLEANING_MAP_SERIES_201803.MXD | KAH

Map Legend

- Manhole
- Clean Out
- Plugged Pipe End
- Wye
- Sewer Valve
- Sewer Outfall
- Sewer Vault
- Pump Station
- Sewer Vault
- Multi-color highlights show various basins by color. See Map Index for a full listing of basins and color key
- Flow Direction
- Sanitary Line
- Private Sanitary Line
- Forced Main
- Forced Main TCSD
- Gravity TCSD
- Sewer Bypass
- Service Lateral (approx.)
- City Limits
- Unimp. ROW
- City-Owned Property

Key Map

0 100 200 Feet

0-2



See Map: N-3

See Map: O-2

See Map: none

See Map: none, Page 72

This product is for informational purposes and may not have been prepared for, or be suitable for legal, engineering, or surveying purposes. Users of this information should review or consult the primary data and information sources to ascertain the usability of the information.

MAP PRODUCED BY WEST LINN GIS
 MARCH 2018
 Map Created: 3/29/2018
 Sewer System Mapping Last Updated: Spring 2017
 GIS Data Coordinate System:
 NAD 1983 HARN StatePlane Oregon North FIPS 3601 Feet Intl
 LOC: G:\PROJECTS\GIS\SEWER_2\SEWER_CLEANING_MAPS\SEWER_CLEANING_MAP_SERIES_201803.MXD | KAH

Map Legend

- Stormwater Manholes
- Manhole
- Wye
- Sewer Valve
- Sewer Outfall
- Pump Station
- Sewer Vault
- Flow Direction
- Sanitary Line
- Private Sanitary Line
- Forced Main
- Forced Main TCSD
- Gravity TCSD
- Sewer Bypass
- Service Lateral (approx.)
- City Limits
- City-Owned Property
- Unimp. ROW

Key Map

0 100 200 Feet