



WATER SYSTEM MASTER PLAN
WATER SYSTEM MAP

Murray Smith & Associates, Inc.
Engineers/Planners
AUGUST 2008
07-0848.405


ABBREVIATIONS

CAP	CAPACITY
FT	FEET
GPM	GALLONS PER MINUTE
MG	MILLION GALLONS
OE	OVERFLOW ELEVATION
PRV	PRESSURE REDUCING VALVE
WTP	WATER TREATMENT PLANT

DRAFT

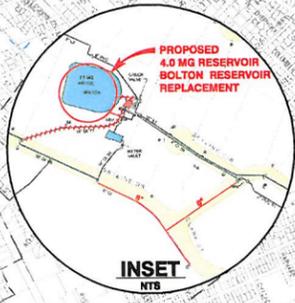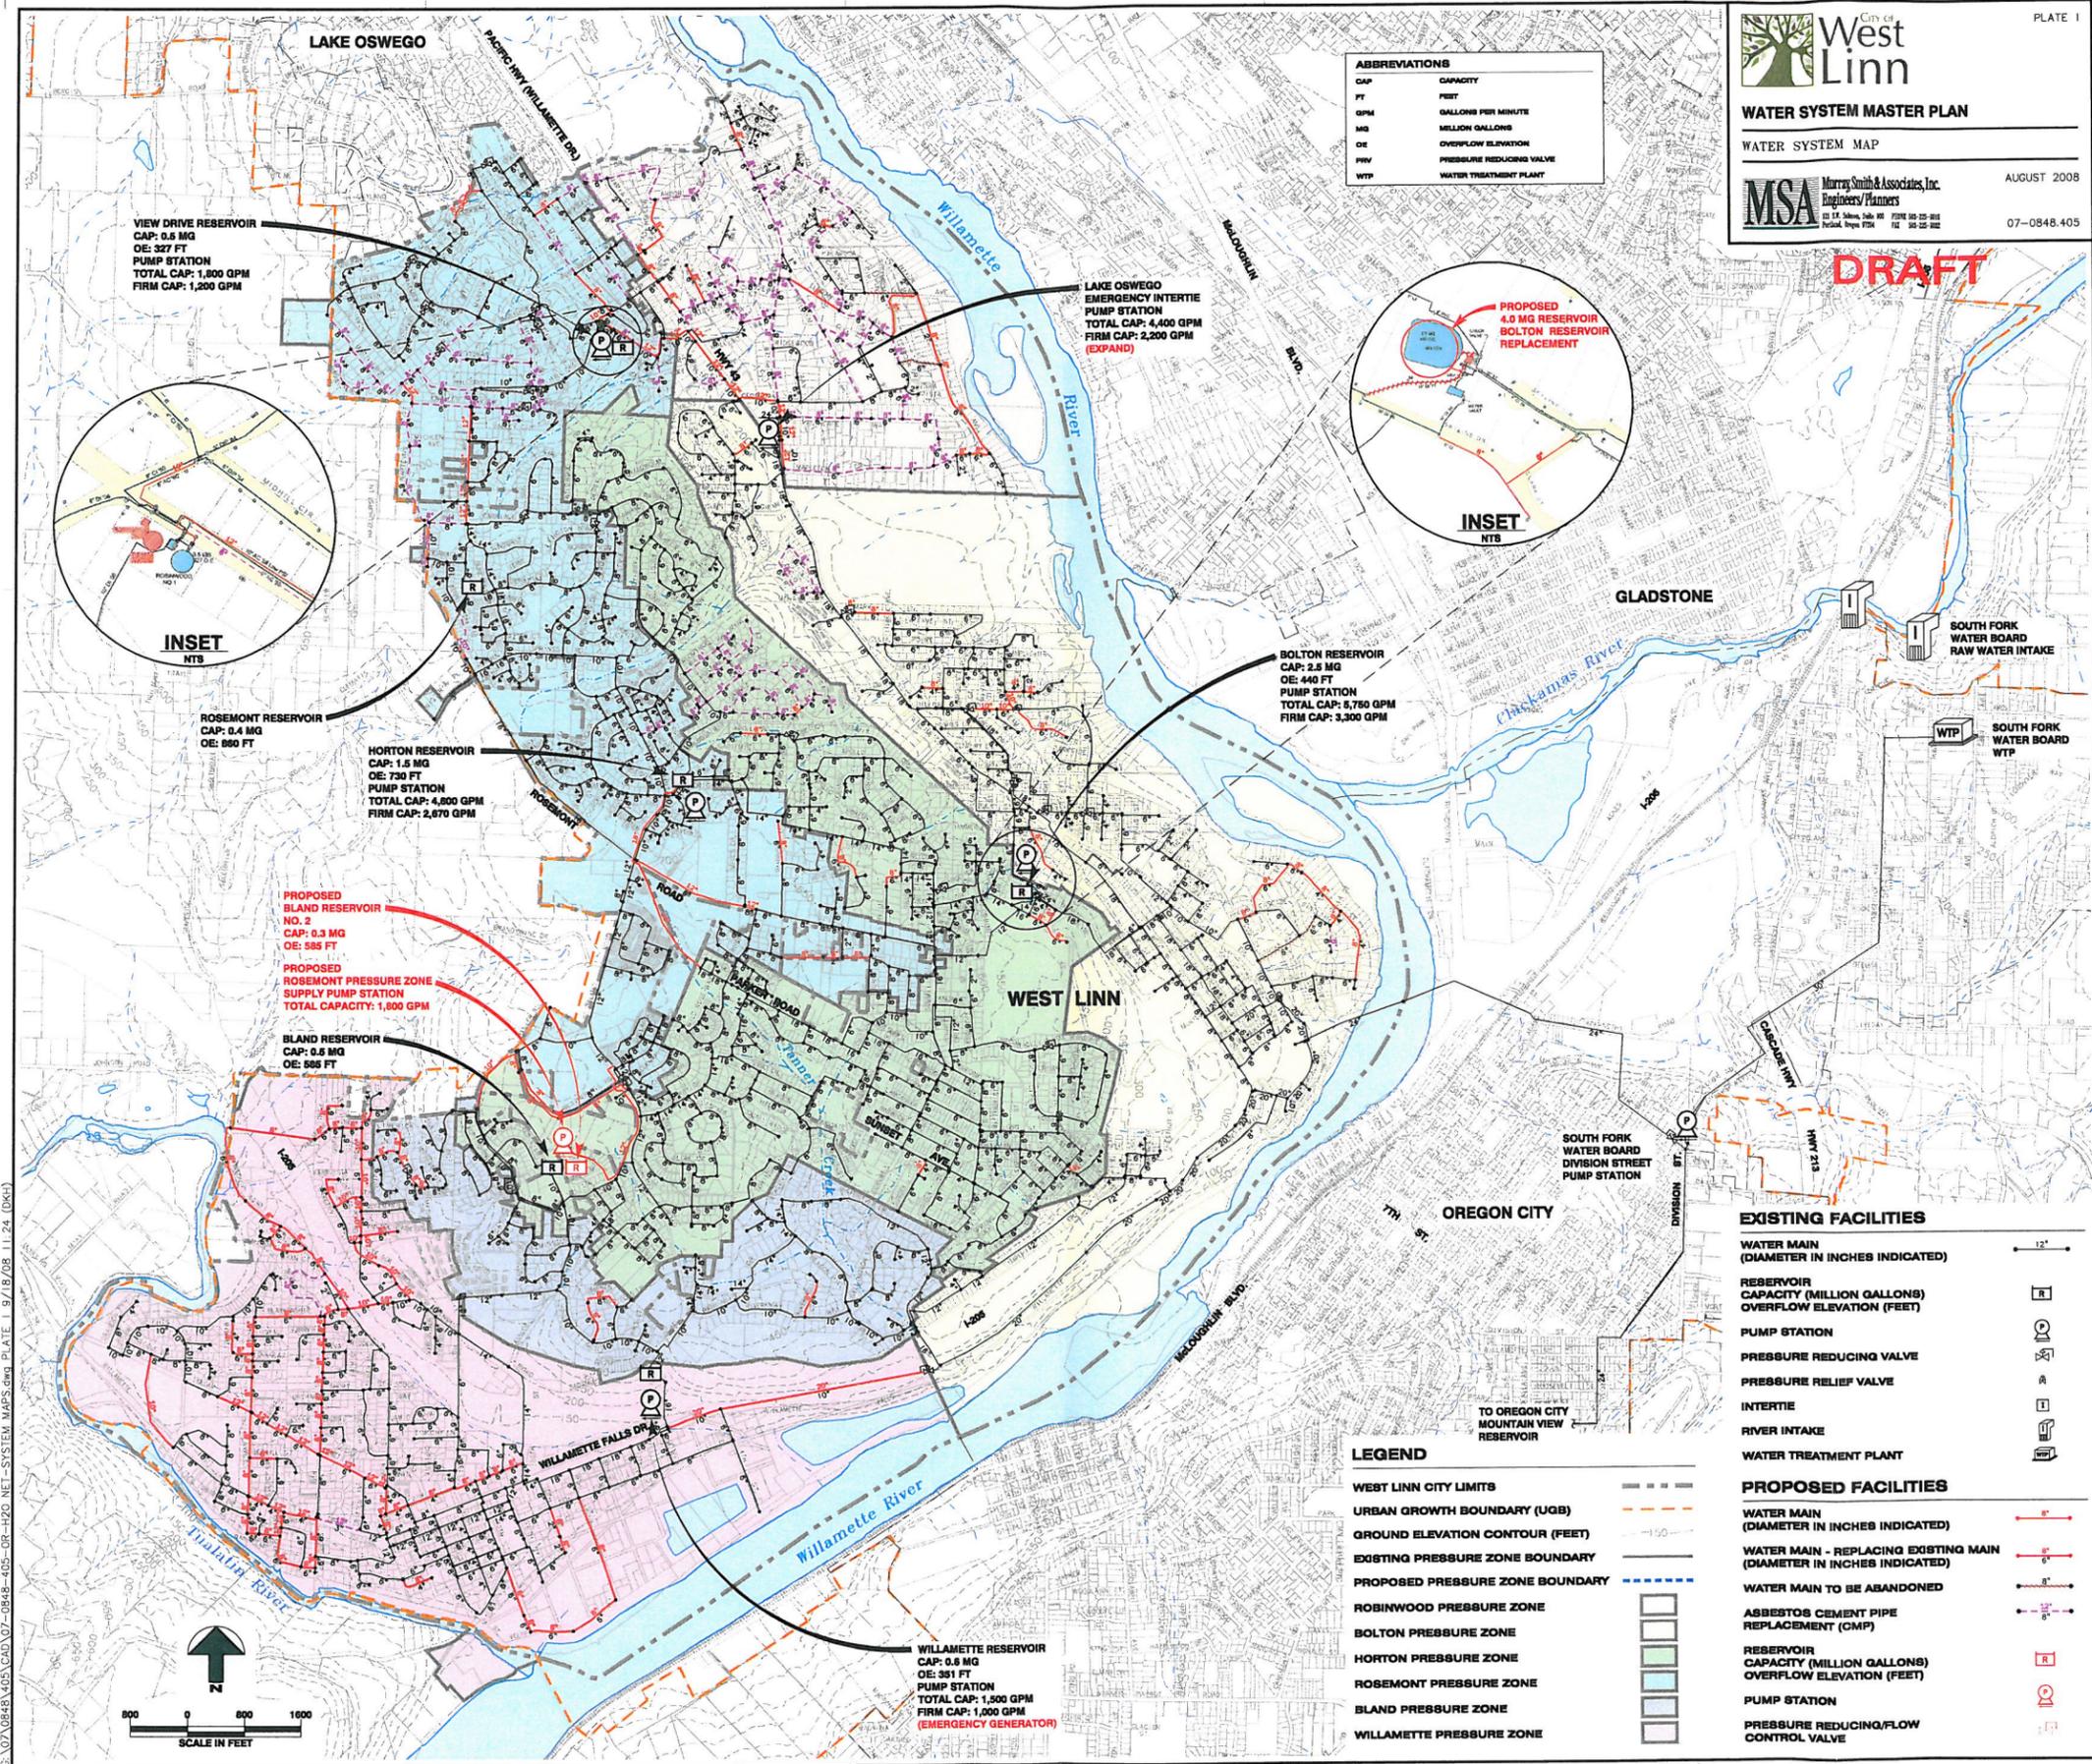

G:\07-0848\405\CAD\07-0848-405-DR-H2O-NET-SYSTEM-MAPS.dwg PLATE 1 9/18/08 11:24 (DKC)

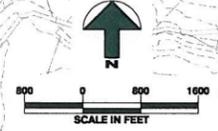

EXISTING FACILITIES

WATER MAIN (DIAMETER IN INCHES INDICATED)	12"
RESERVOIR CAPACITY (MILLION GALLONS) OVERFLOW ELEVATION (FEET)	[Symbol]
PUMP STATION	[Symbol]
PRESSURE REDUCING VALVE	[Symbol]
PRESSURE RELIEF VALVE	[Symbol]
INTERTIE	[Symbol]
RIVER INTAKE	[Symbol]
WATER TREATMENT PLANT	[Symbol]

PROPOSED FACILITIES

WATER MAIN (DIAMETER IN INCHES INDICATED)	8"
WATER MAIN - REPLACING EXISTING MAIN (DIAMETER IN INCHES INDICATED)	8"
WATER MAIN TO BE ABANDONED	8"
ASBESTOS CEMENT PIPE REPLACEMENT (CMP)	[Symbol]
RESERVOIR CAPACITY (MILLION GALLONS) OVERFLOW ELEVATION (FEET)	[Symbol]
PUMP STATION	[Symbol]
PRESSURE REDUCING/FLOW CONTROL VALVE	[Symbol]

LEGEND

WEST LINN CITY LIMITS	[Symbol]
URBAN GROWTH BOUNDARY (UGB)	[Symbol]
GROUND ELEVATION CONTOUR (FEET)	[Symbol]
EXISTING PRESSURE ZONE BOUNDARY	[Symbol]
PROPOSED PRESSURE ZONE BOUNDARY	[Symbol]
ROBINWOOD PRESSURE ZONE	[Symbol]
BOLTON PRESSURE ZONE	[Symbol]
HORTON PRESSURE ZONE	[Symbol]
ROSEMONT PRESSURE ZONE	[Symbol]
BLAND PRESSURE ZONE	[Symbol]
WILLAMETTE PRESSURE ZONE	[Symbol]