



18920

18950

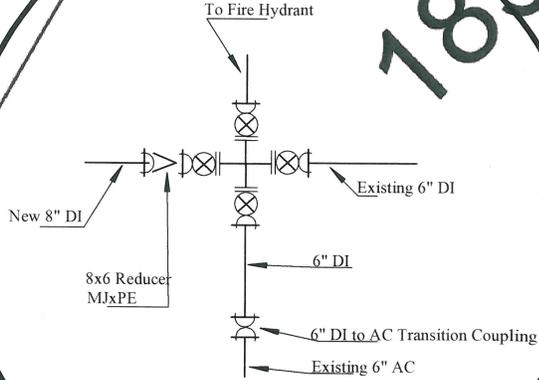

Notes: 1 - 6" flg Cross  
 4 - 6" flg x MJ Valves  
 Bends may be required to match existing

Not to Scale

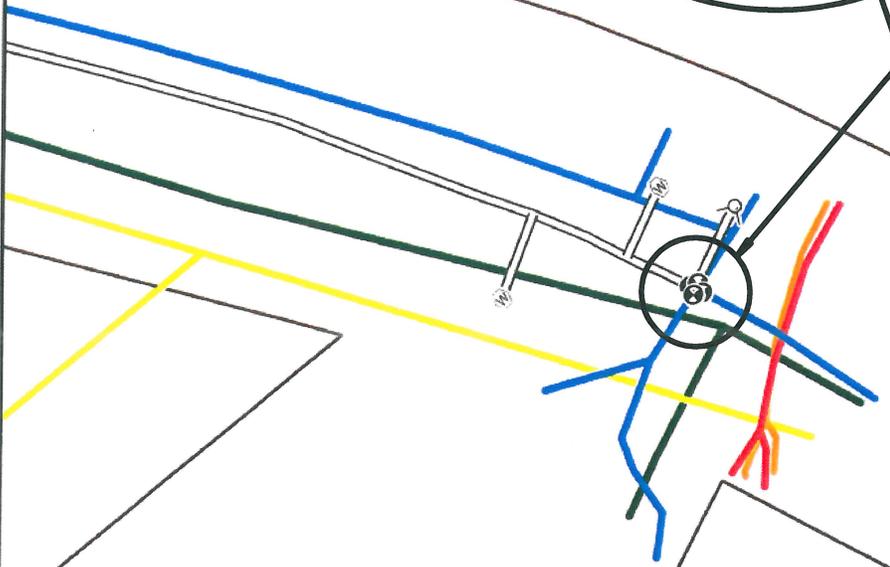


### Nixon Avenue Water Line - Locate Paint 5/11- 5/13/2009

- |                  |                                      |                                 |
|------------------|--------------------------------------|---------------------------------|
| Proposed Hydrant | BLACK - Possible Private Sewer Lines | RED - Electric Power Lines      |
| Proposed Valve   | BLUE - Potable Water Lines           | ORANGE - Communication Lines    |
| Proposed Meter   | GREEN - Sewer or Storm Lines         | WHITE - Proposed New Water Main |
|                  | YELLOW - Gas Lines                   | Taxlots                         |

This product is for informational purposes and may not have been prepared for, or be suitable for legal, engineering, or surveying purposes. Users of this information should review or consult the primary data and information sources to ascertain the usability of the information



Lines shown on this map are graphic representations of painted utility locations on the ground on the date(s) shown above. All positions are approximate and should be verified independently. This inventory may be incomplete. Gas lines (shown in yellow) may be paint locations or approximated from NW Natural maps or a combination of both.

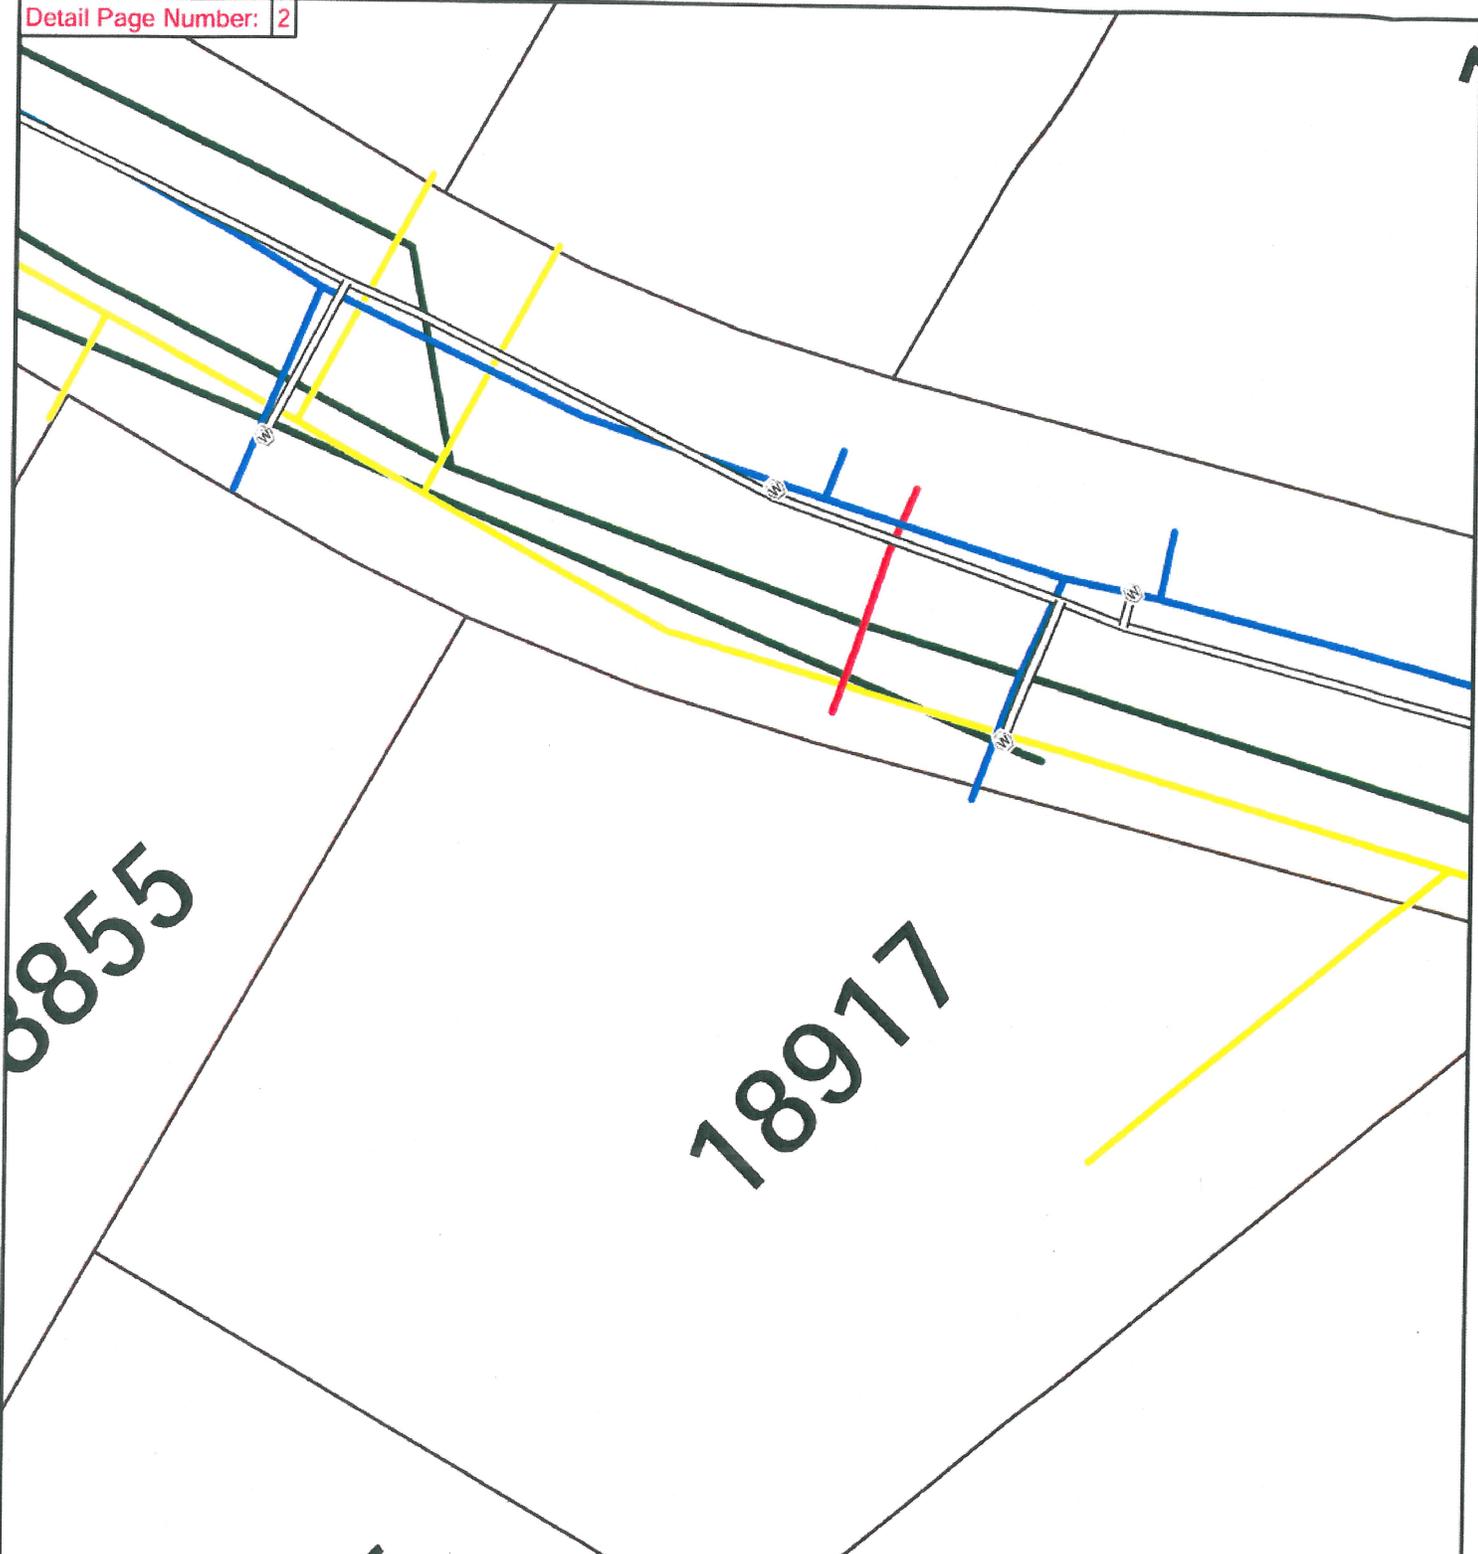


### Nixon Avenue Water Line - Locate Paint 5/11- 5/13/2009

- |                    |  |                                   |
|--------------------|--|-----------------------------------|
| ⊕ Proposed Hydrant | ~ BLACK - Possible Private Sewer Lines | ~ RED - Electric Power Lines      |
| ⊕ Proposed Valve   | ~ BLUE - Potable Water Lines           | ~ ORANGE - Communication Lines    |
| ⊕ Proposed Meter   | ~ GREEN - Sewer or Storm Lines         | ~ WHITE - Proposed New Water Main |
|                    | ~ YELLOW - Gas Lines                   | ⊕ Taxlots                         |

This product is for informational purposes and may not have been prepared for, or be suitable for legal, engineering, or surveying purposes. Users of this information should review or consult the primary data and information sources to ascertain the usability of the information

Lines shown on this map are graphic representations of painted utility locations on the ground on the date(s) shown above. All positions are approximate and should be verified independently. This inventory may be incomplete. Gas lines (shown in yellow) may be paint locations or approximated from NW Natural maps or a combination of both.

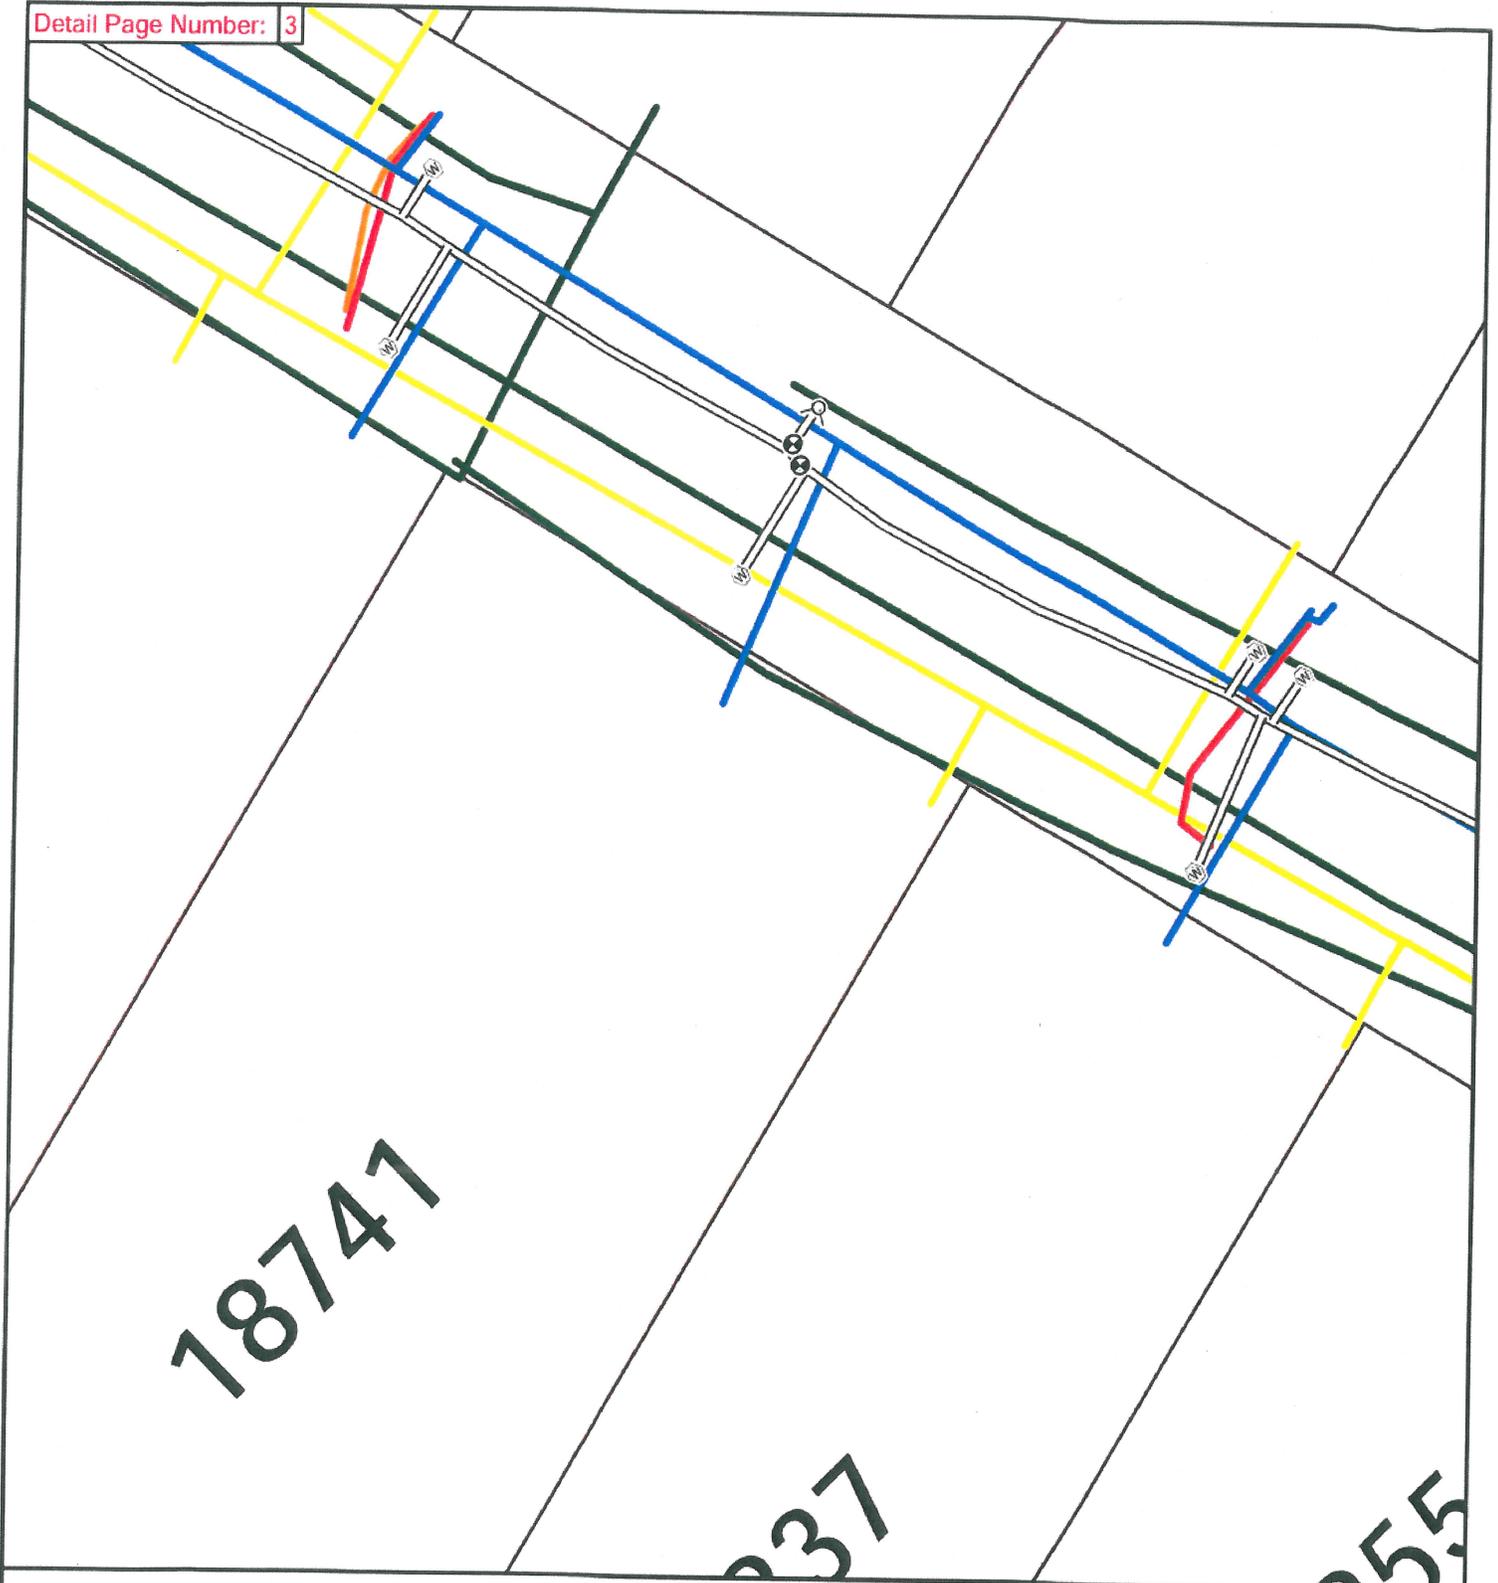


### Nixon Avenue Water Line - Locate Paint 5/11- 5/13/2009

- |                    |  |                                   |
|--------------------|--|-----------------------------------|
| ⊗ Proposed Hydrant | ~ BLACK - Possible Private Sewer Lines | ~ RED - Electric Power Lines      |
| ⊕ Proposed Valve   | ~ BLUE - Potable Water Lines           | ~ ORANGE - Communication Lines    |
| ⊙ Proposed Meter   | ~ GREEN - Sewer or Storm Lines         | ~ WHITE - Proposed New Water Main |
|                    | ~ YELLOW - Gas Lines                   | ⊞ Taxlots                         |

This product is for informational purposes and may not have been prepared for, or be suitable for legal, engineering, or surveying purposes. Users of this information should review or consult the primary data and information sources to ascertain the usability of the information.

Lines shown on this map are graphic representations of painted utility locations on the ground on the date(s) shown above. All positions are approximate and should be verified independently. This inventory may be incomplete. Gas lines (shown in yellow) may be paint locations or approximated from NW Natural maps or a combination of both.



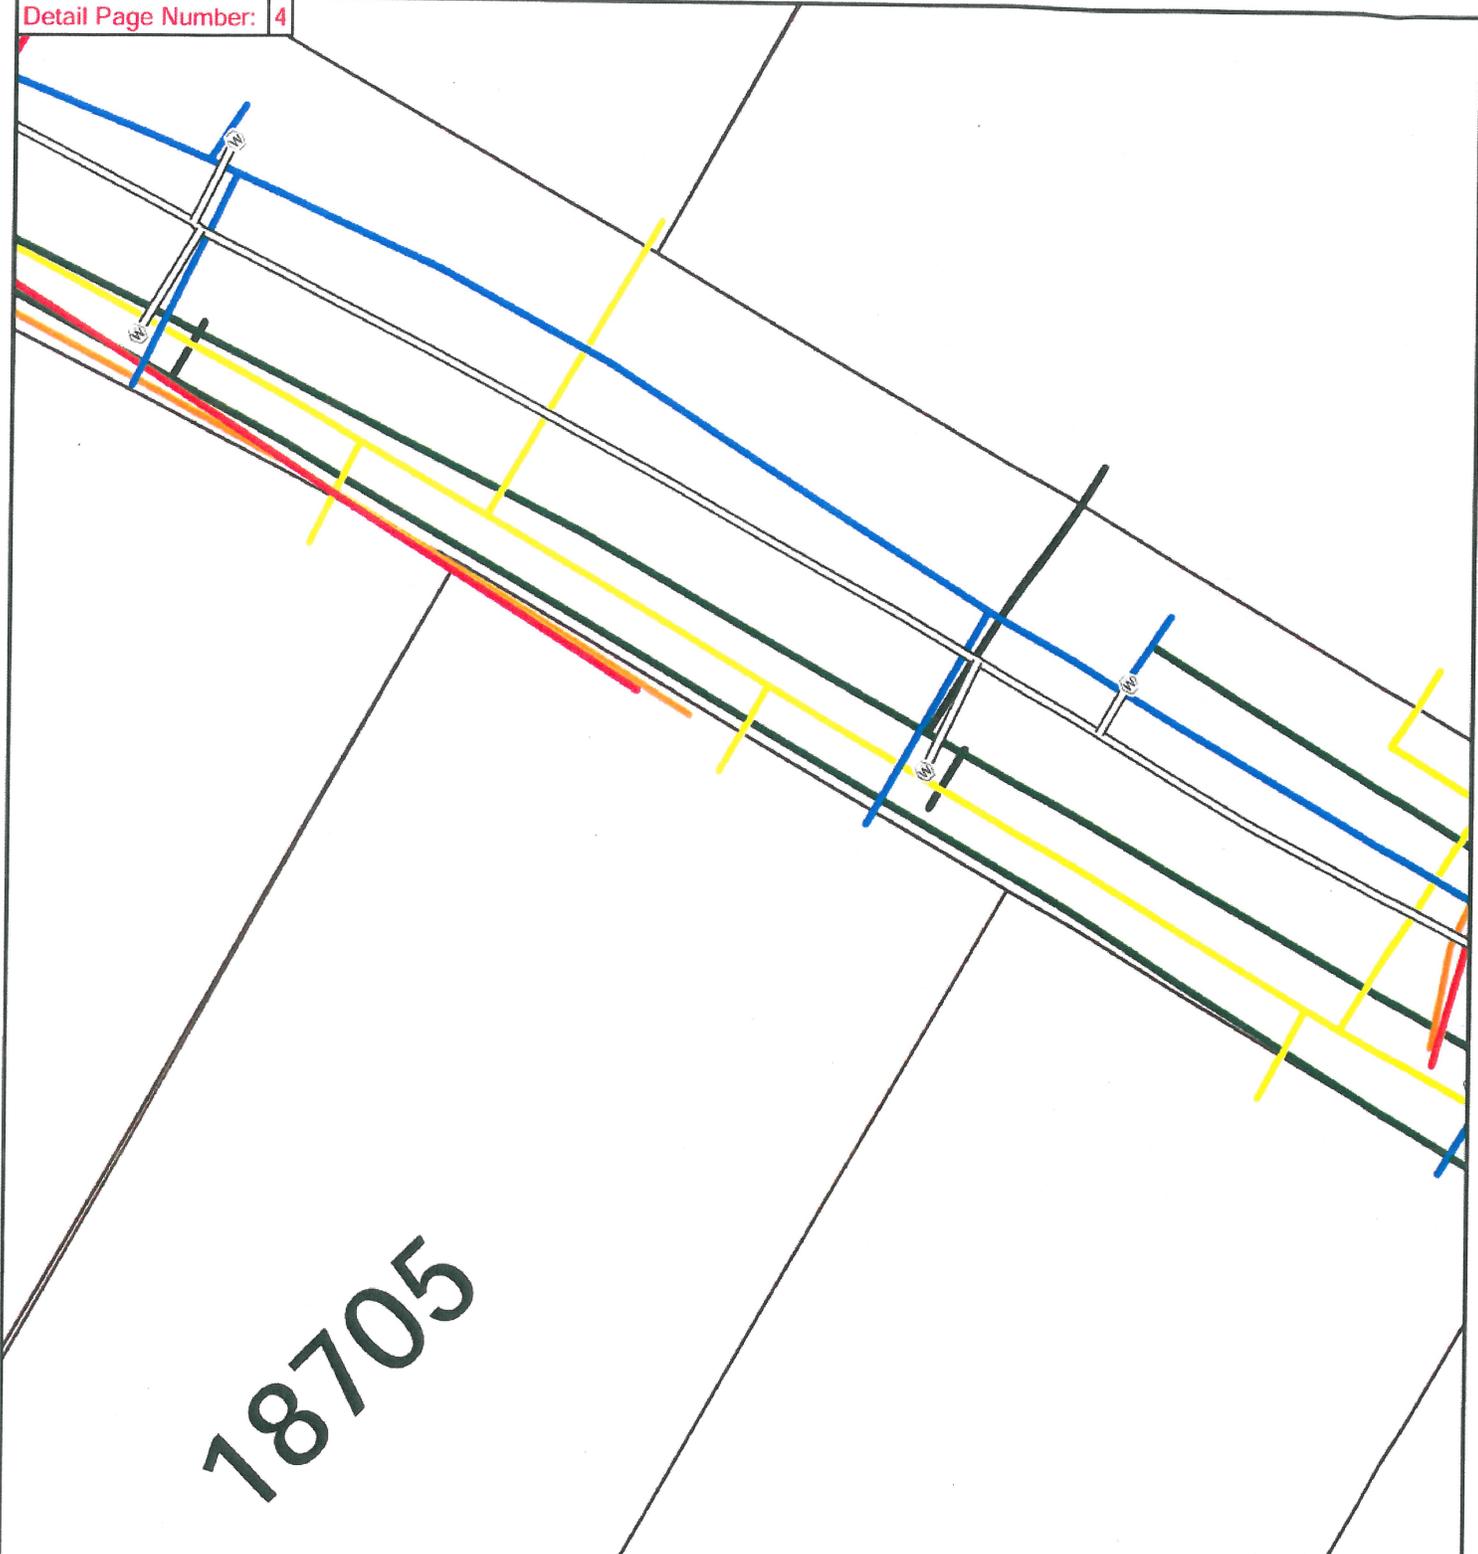


### Nixon Avenue Water Line - Locate Paint 5/11- 5/13/2009

- |                    |  |                                   |
|--------------------|--|-----------------------------------|
| ⊕ Proposed Hydrant | ~ BLACK - Possible Private Sewer Lines | ~ RED - Electric Power Lines      |
| ⊕ Proposed Valve   | ~ BLUE - Potable Water Lines           | ~ ORANGE - Communication Lines    |
| ⊕ Proposed Meter   | ~ GREEN - Sewer or Storm Lines         | ~ WHITE - Proposed New Water Main |
|                    | ~ YELLOW - Gas Lines                   | ⊕ Taxlots                         |

This product is for informational purposes and may not have been prepared for, or be suitable for legal, engineering, or surveying purposes. Users of this information should review or consult the primary data and information sources to ascertain the usability of the information.



Lines shown on this map are graphic representations of painted utility locations on the ground on the date(s) shown above. All positions are approximate and should be verified independently. This inventory may be incomplete. Gas lines (shown in yellow) may be paint locations or approximated from NW Natural maps or a combination of both.

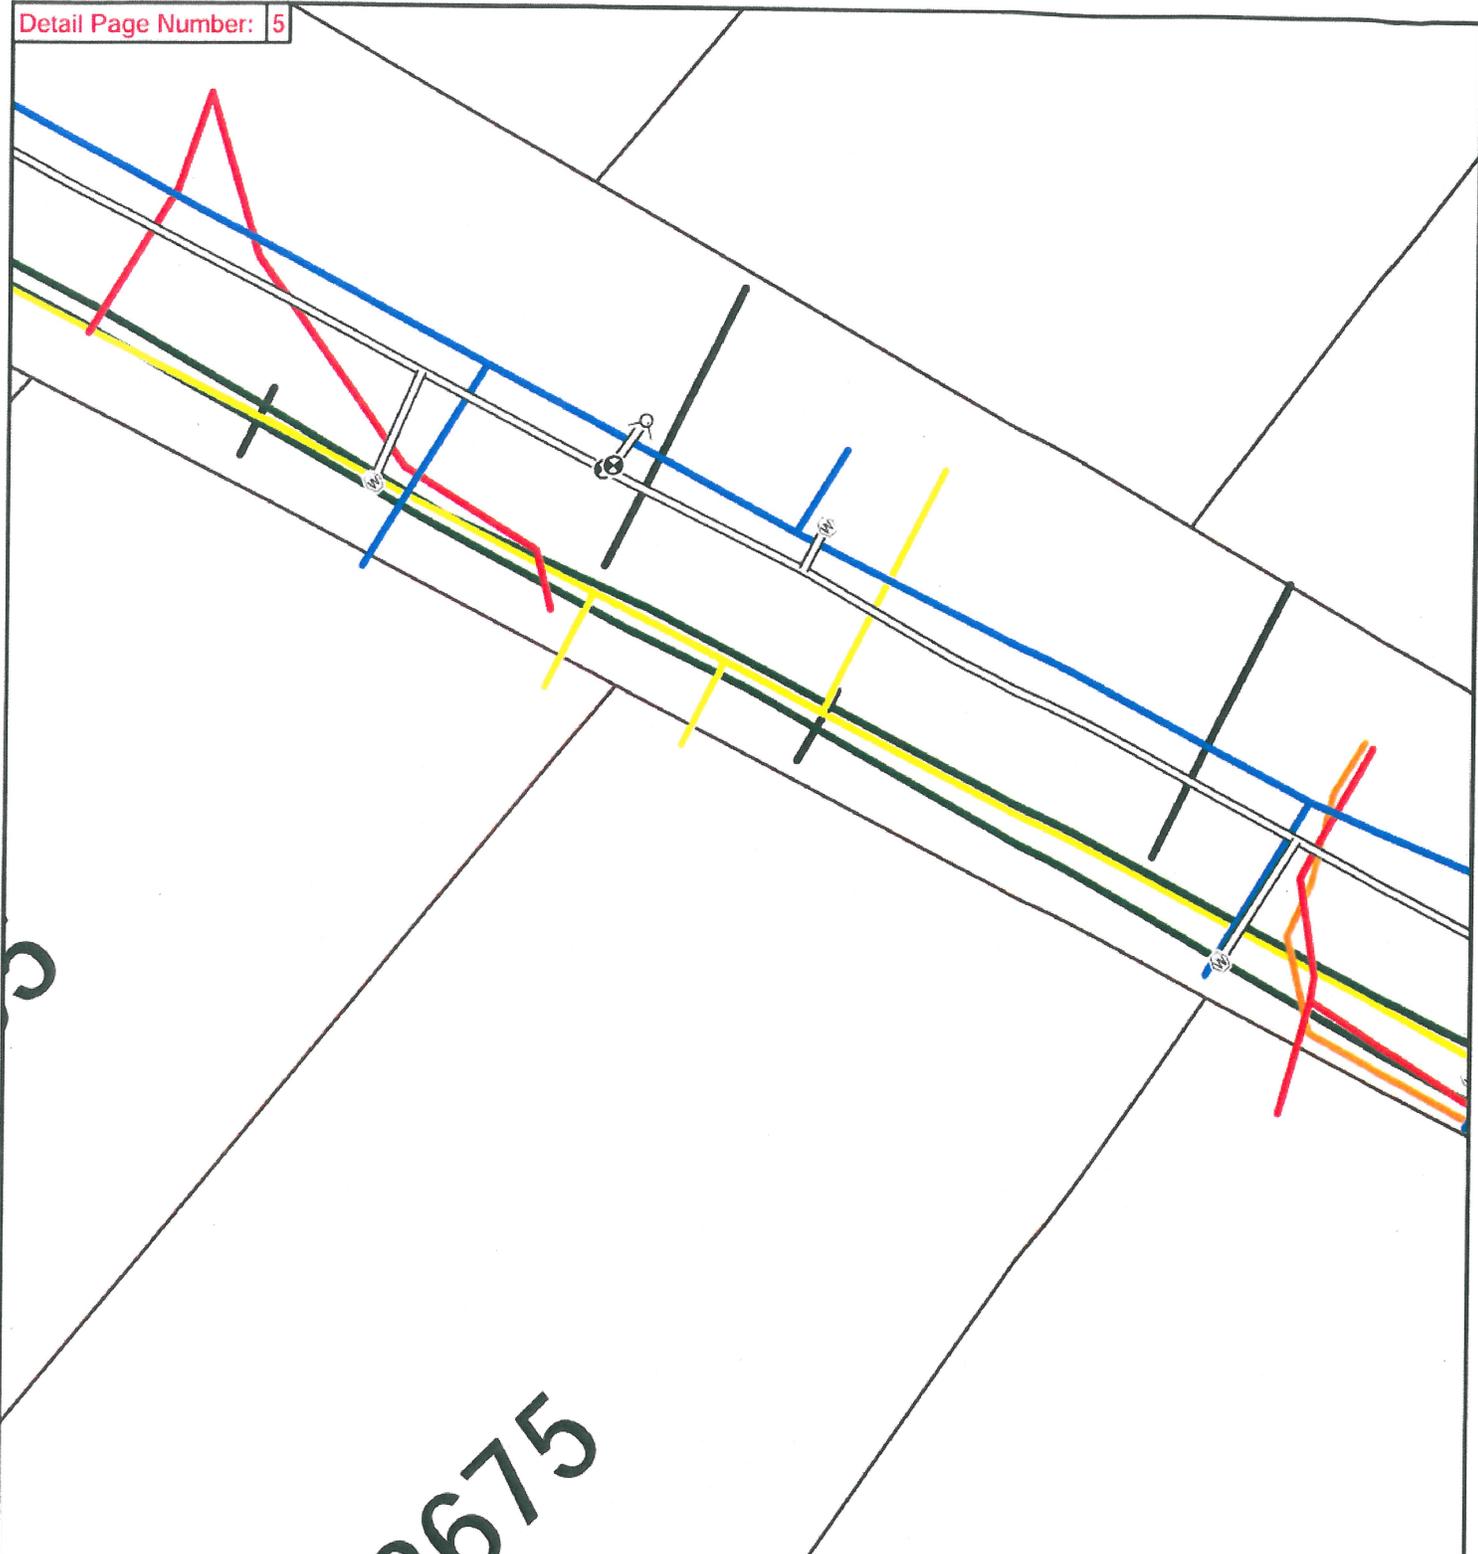


### Nixon Avenue Water Line - Locate Paint 5/11- 5/13/2009

- |  |                  |  |                                      |  |                                 |
|--|------------------|--|--------------------------------------|--|---------------------------------|
|  | Proposed Hydrant |  | BLACK - Possible Private Sewer Lines |  | RED - Electric Power Lines      |
|  | Proposed Valve   |  | BLUE - Potable Water Lines           |  | ORANGE - Communication Lines    |
|  | Proposed Meter   |  | GREEN - Sewer or Storm Lines         |  | WHITE - Proposed New Water Main |
|  |                  |  | YELLOW - Gas Lines                   |  | Taxlots                         |

This product is for informational purposes and may not have been prepared for, or be suitable for legal, engineering, or surveying purposes. Users of this information should review or consult the primary data and information sources to ascertain the usability of the information.



Lines shown on this map are graphic representations of painted utility locations on the ground on the date(s) shown above. All positions are approximate and should be verified independently. This inventory may be incomplete. Gas lines (shown in yellow) may be paint locations or approximated from NW Natural maps or a combination of both.



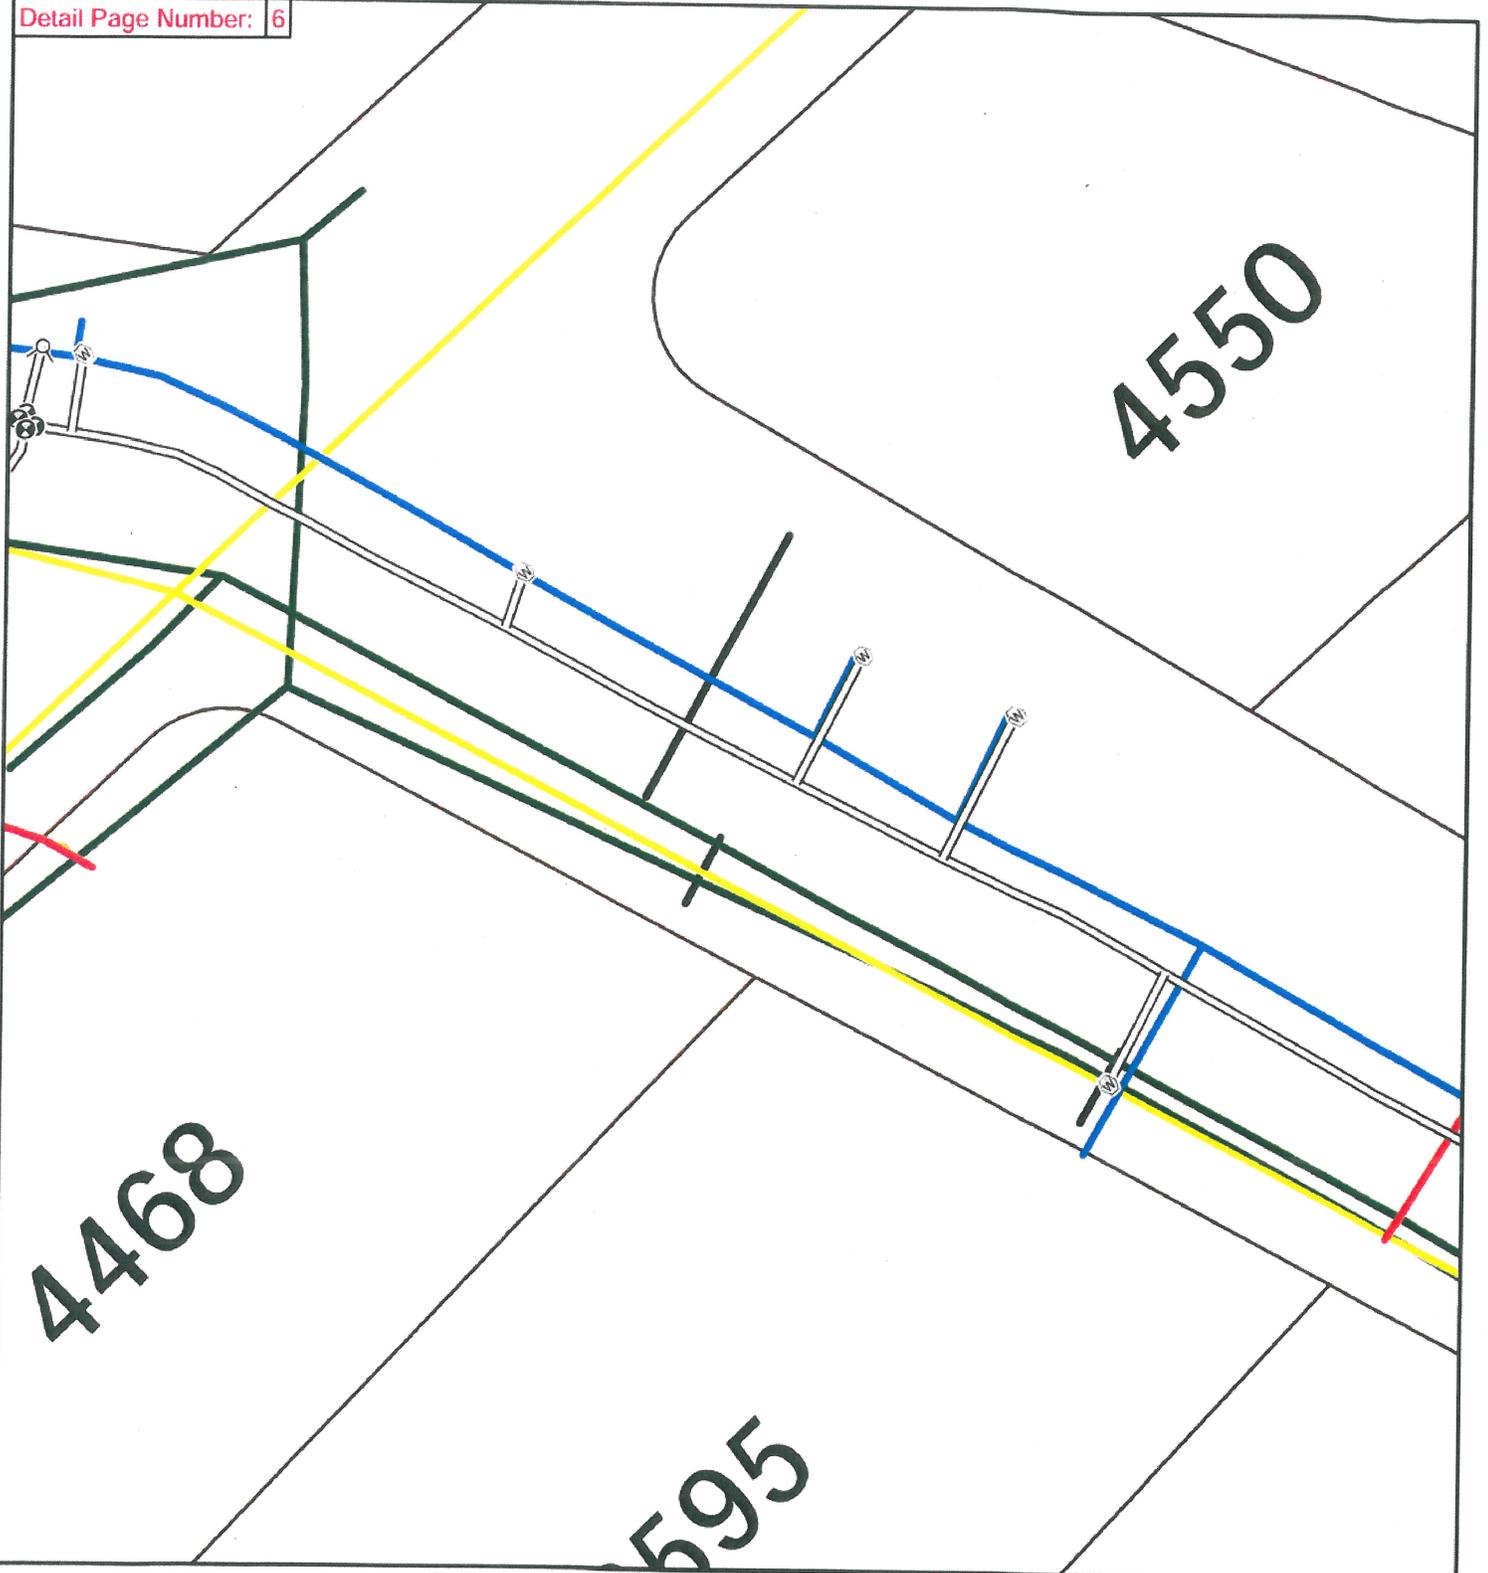


### Nixon Avenue Water Line - Locate Paint 5/11- 5/13/2009

- |                  |                                      |                                 |
|------------------|--------------------------------------|---------------------------------|
| Proposed Hydrant | BLACK - Possible Private Sewer Lines | RED - Electric Power Lines      |
| Proposed Valve   | BLUE - Potable Water Lines           | ORANGE - Communication Lines    |
| Proposed Meter   | GREEN - Sewer or Storm Lines         | WHITE - Proposed New Water Main |
|                  | YELLOW - Gas Lines                   | Taxlots                         |

This product is for informational purposes and may not have been prepared for, or be suitable for legal, engineering, or surveying purposes. Users of this information should review or consult the primary data and information sources to ascertain the usability of the information.

Lines shown on this map are graphic representations of painted utility locations on the ground on the date(s) shown above. All positions are approximate and should be verified independently. This inventory may be incomplete. Gas lines (shown in yellow) may be paint locations or approximated from NW Natural maps or a combination of both.

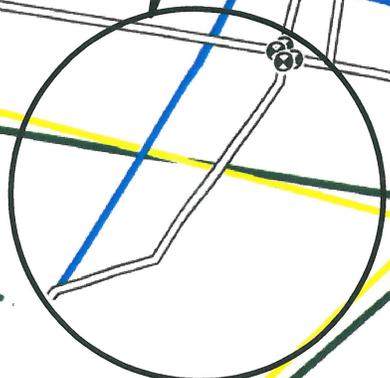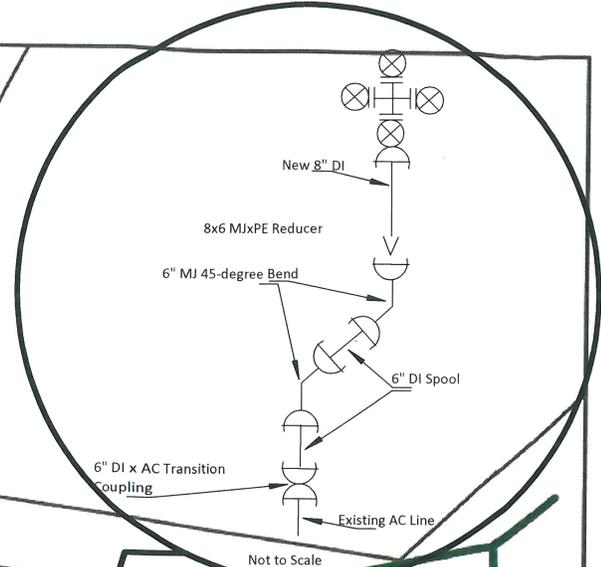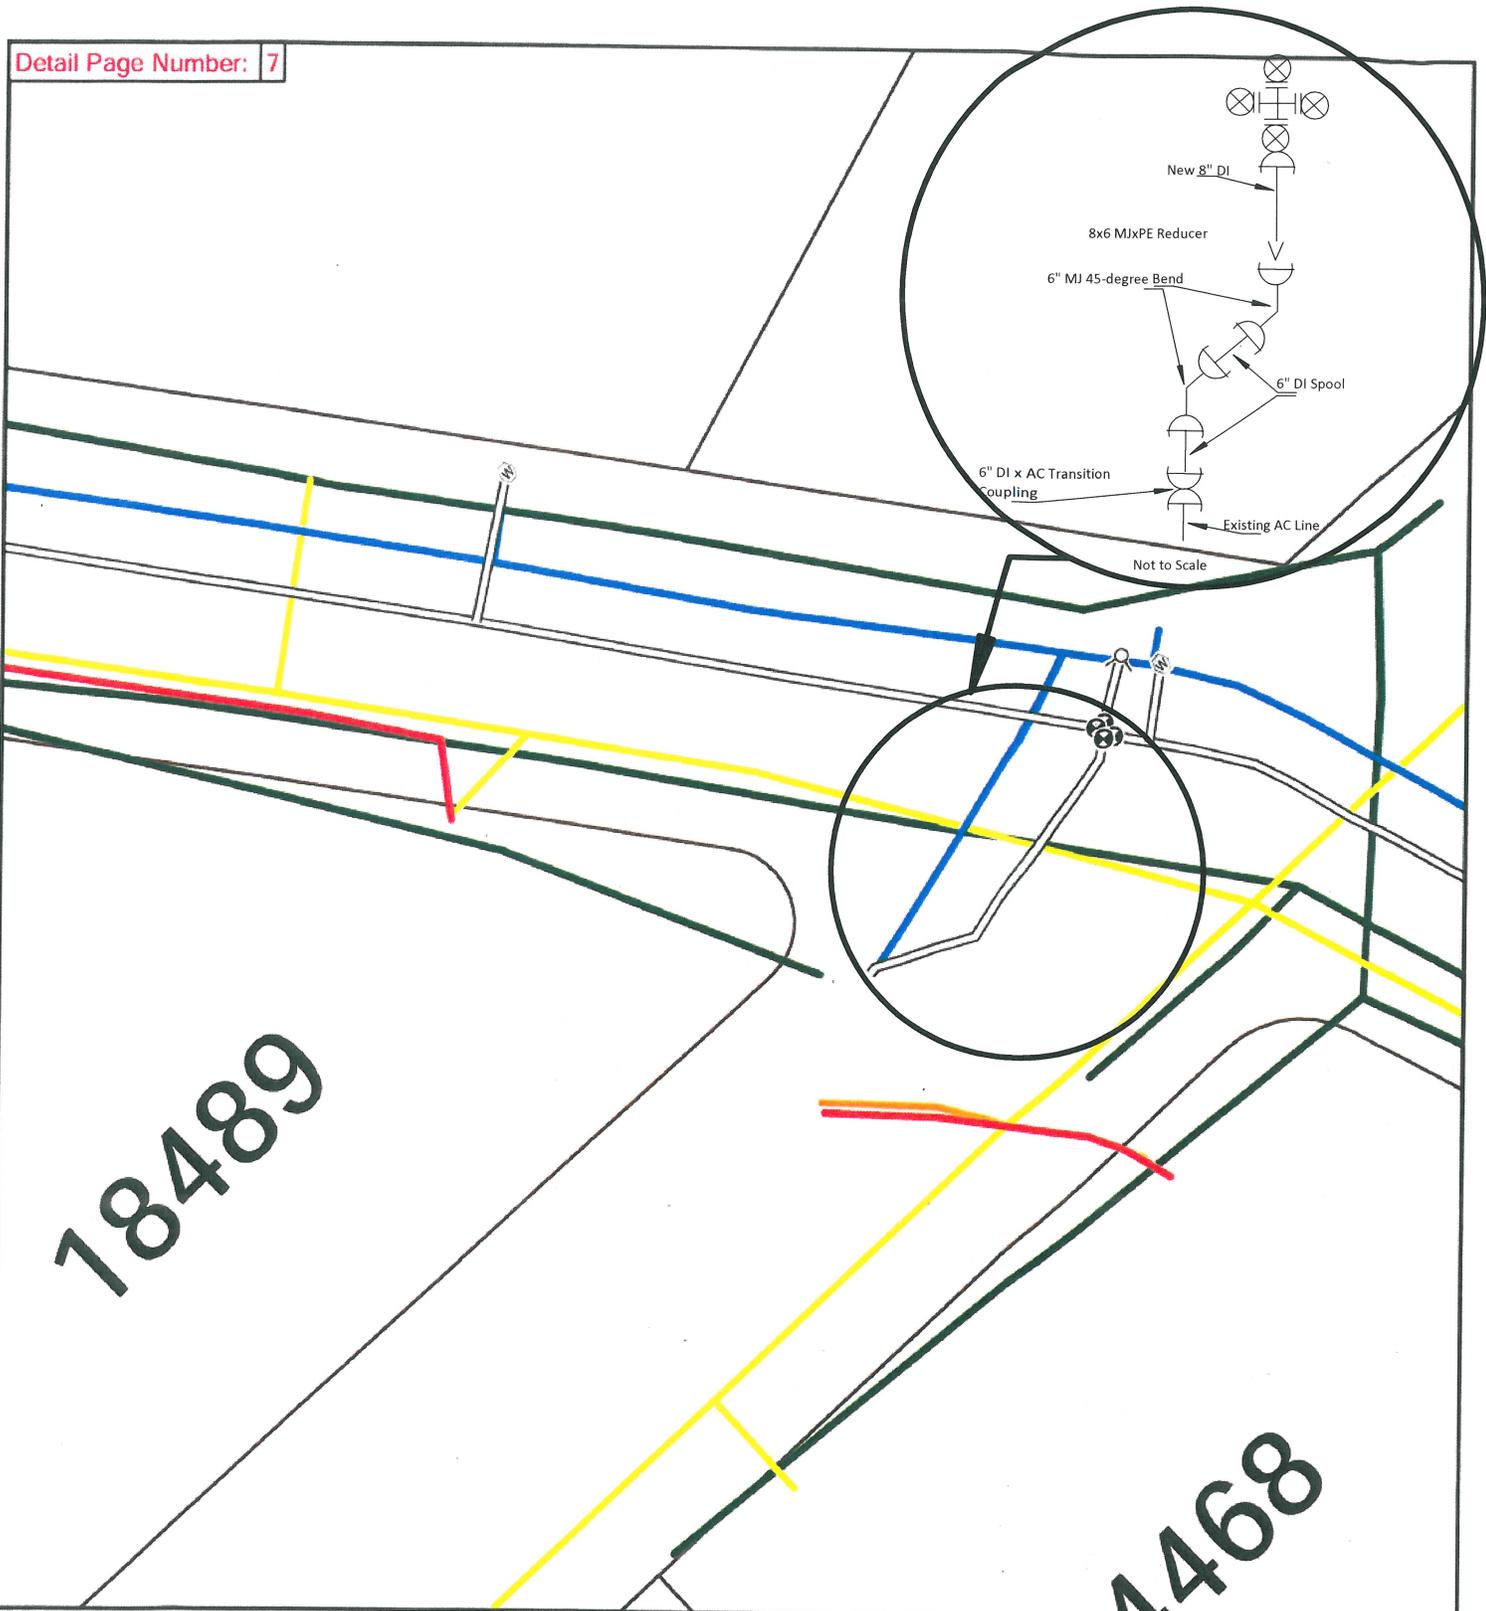

78489

4468


### Nixon Avenue Water Line - Locate Paint 5/11- 5/13/2009

- ⊕ Proposed Hydrant
- ⊕ Proposed Valve
- ⊕ Proposed Meter
- ~ BLACK - Possible Private Sewer Lines
- ~ BLUE - Potable Water Lines
- ~ GREEN - Sewer or Storm Lines
- ~ YELLOW - Gas Lines
- ~ RED - Electric Power Lines
- ~ ORANGE - Communication Lines
- ~ WHITE - Proposed New Water Main
- ⊕ Taxlots

This product is for informational purposes and may not have been prepared for, or be suitable for legal, engineering, or surveying purposes. Users of this information should review or consult the primary data and information sources to ascertain the usability of the information



Lines shown on this map are graphic representations of painted utility locations on the ground on the date(s) shown above. All positions are approximate and should be verified independently. This inventory may be incomplete. Gas lines (shown in yellow) may be paint locations or approximated from NW Natural maps or a combination of both.

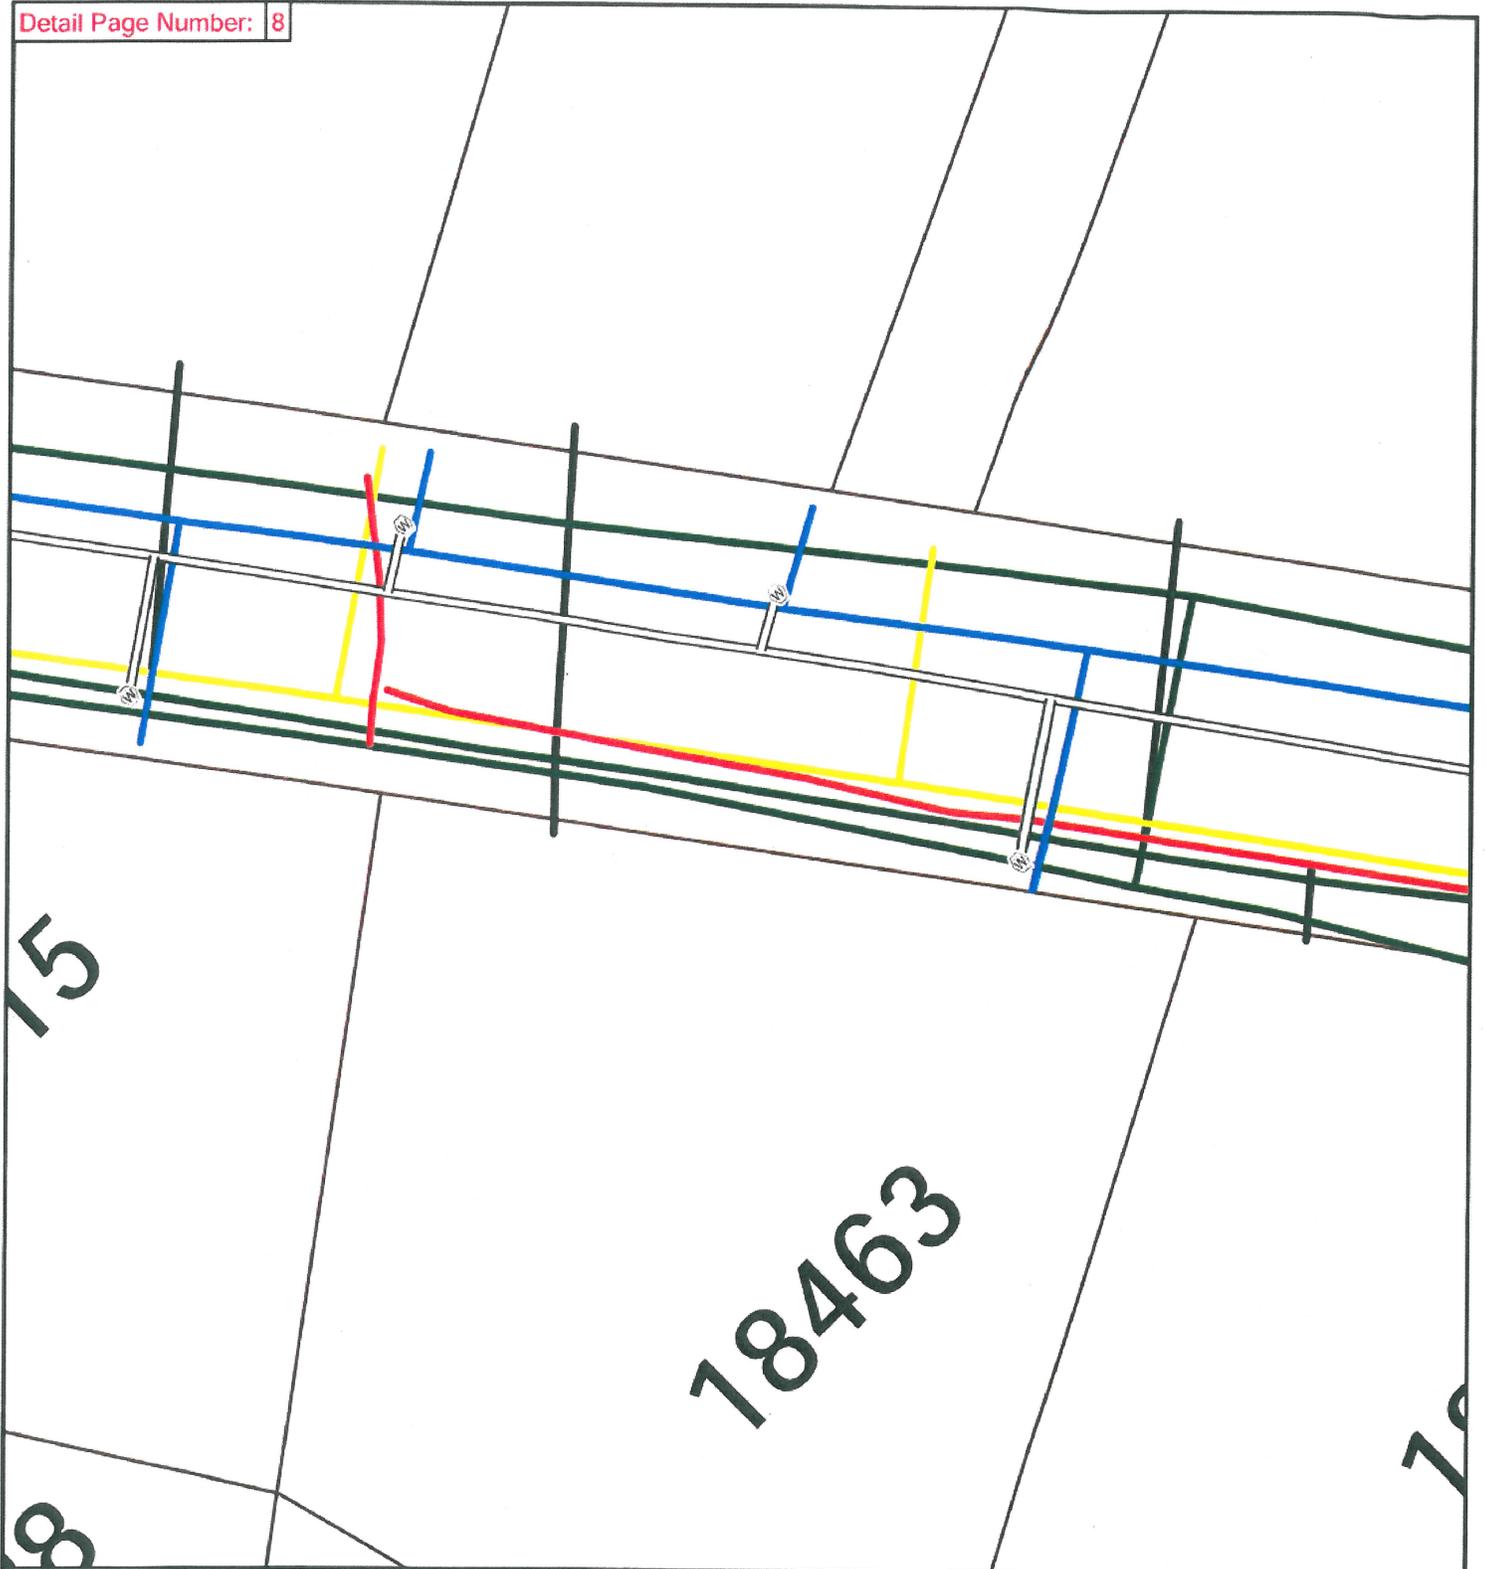



### Nixon Avenue Water Line - Locate Paint 5/11- 5/13/2009

- |                  |                                      |                                 |
|------------------|--------------------------------------|---------------------------------|
| Proposed Hydrant | BLACK - Possible Private Sewer Lines | RED - Electric Power Lines      |
| Proposed Valve   | BLUE - Potable Water Lines           | ORANGE - Communication Lines    |
| Proposed Meter   | GREEN - Sewer or Storm Lines         | WHITE - Proposed New Water Main |
|                  | YELLOW - Gas Lines                   | Taxlots                         |

This product is for informational purposes and may not have been prepared for, or be suitable for legal, engineering, or surveying purposes. Users of this information should review or consult the primary data and information sources to ascertain the usability of the information



Lines shown on this map are graphic representations of painted utility locations on the ground on the date(s) shown above. All positions are approximate and should be verified independently. This inventory may be incomplete. Gas lines (shown in yellow) may be paint locations or approximated from NW Natural maps or a combination of both.

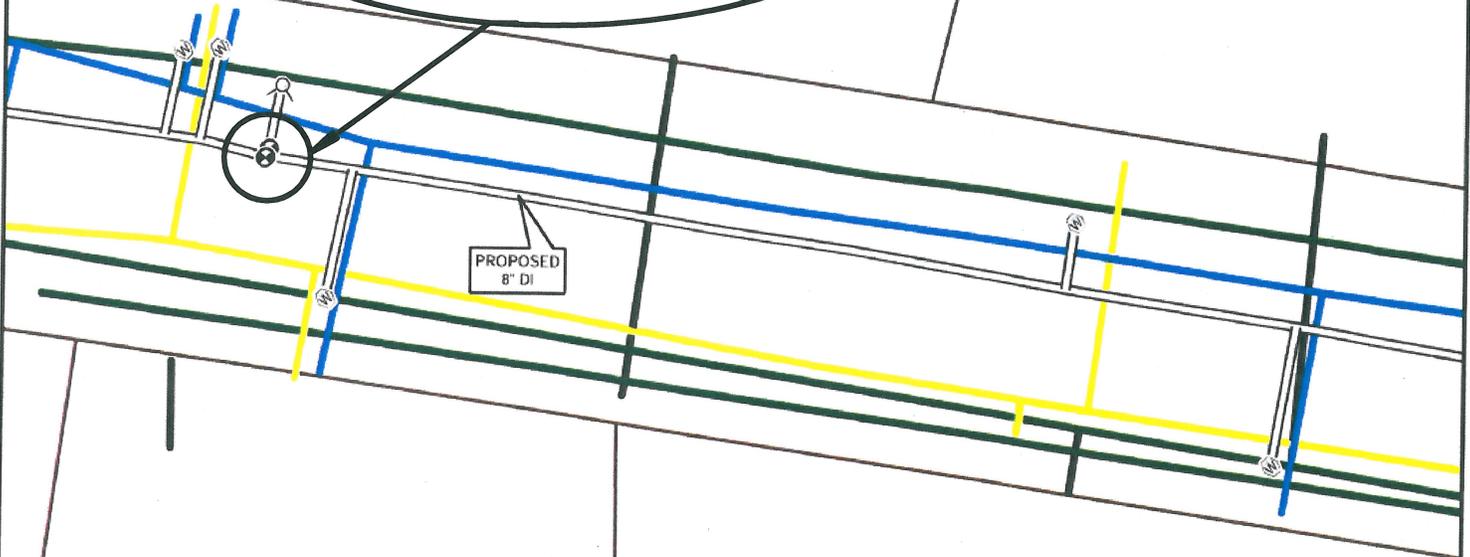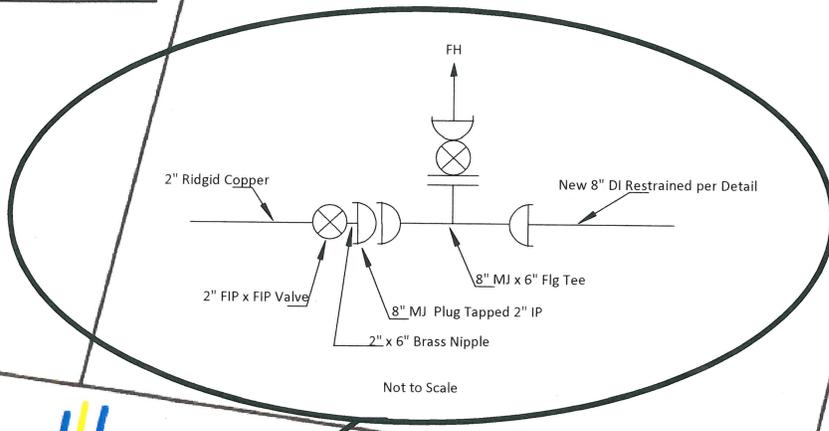

18475


### Nixon Avenue Water Line - Locate Paint 5/11- 5/13/2009

- ⊗ Proposed Hydrant
- ⊙ Proposed Valve
- Ⓜ Proposed Meter
- ~ BLACK - Possible Private Sewer Lines
- ~ BLUE - Potable Water Lines
- ~ GREEN - Sewer or Storm Lines
- ~ YELLOW - Gas Lines
- ~ RED - Electric Power Lines
- ~ ORANGE - Communication Lines
- ~ WHITE - Proposed New Water Main
- ⊕ Taxlots

This product is for informational purposes and may not have been prepared for, or be suitable for legal, engineering, or surveying purposes. Users of this information should review or consult the primary data and information sources to ascertain the usability of the information.



Lines shown on this map are graphic representations of painted utility locations on the ground on the date(s) shown above. All positions are approximate and should be verified independently. This inventory may be incomplete. Gas lines (shown in yellow) may be paint locations or approximated from NW Natural maps or a combination of both.

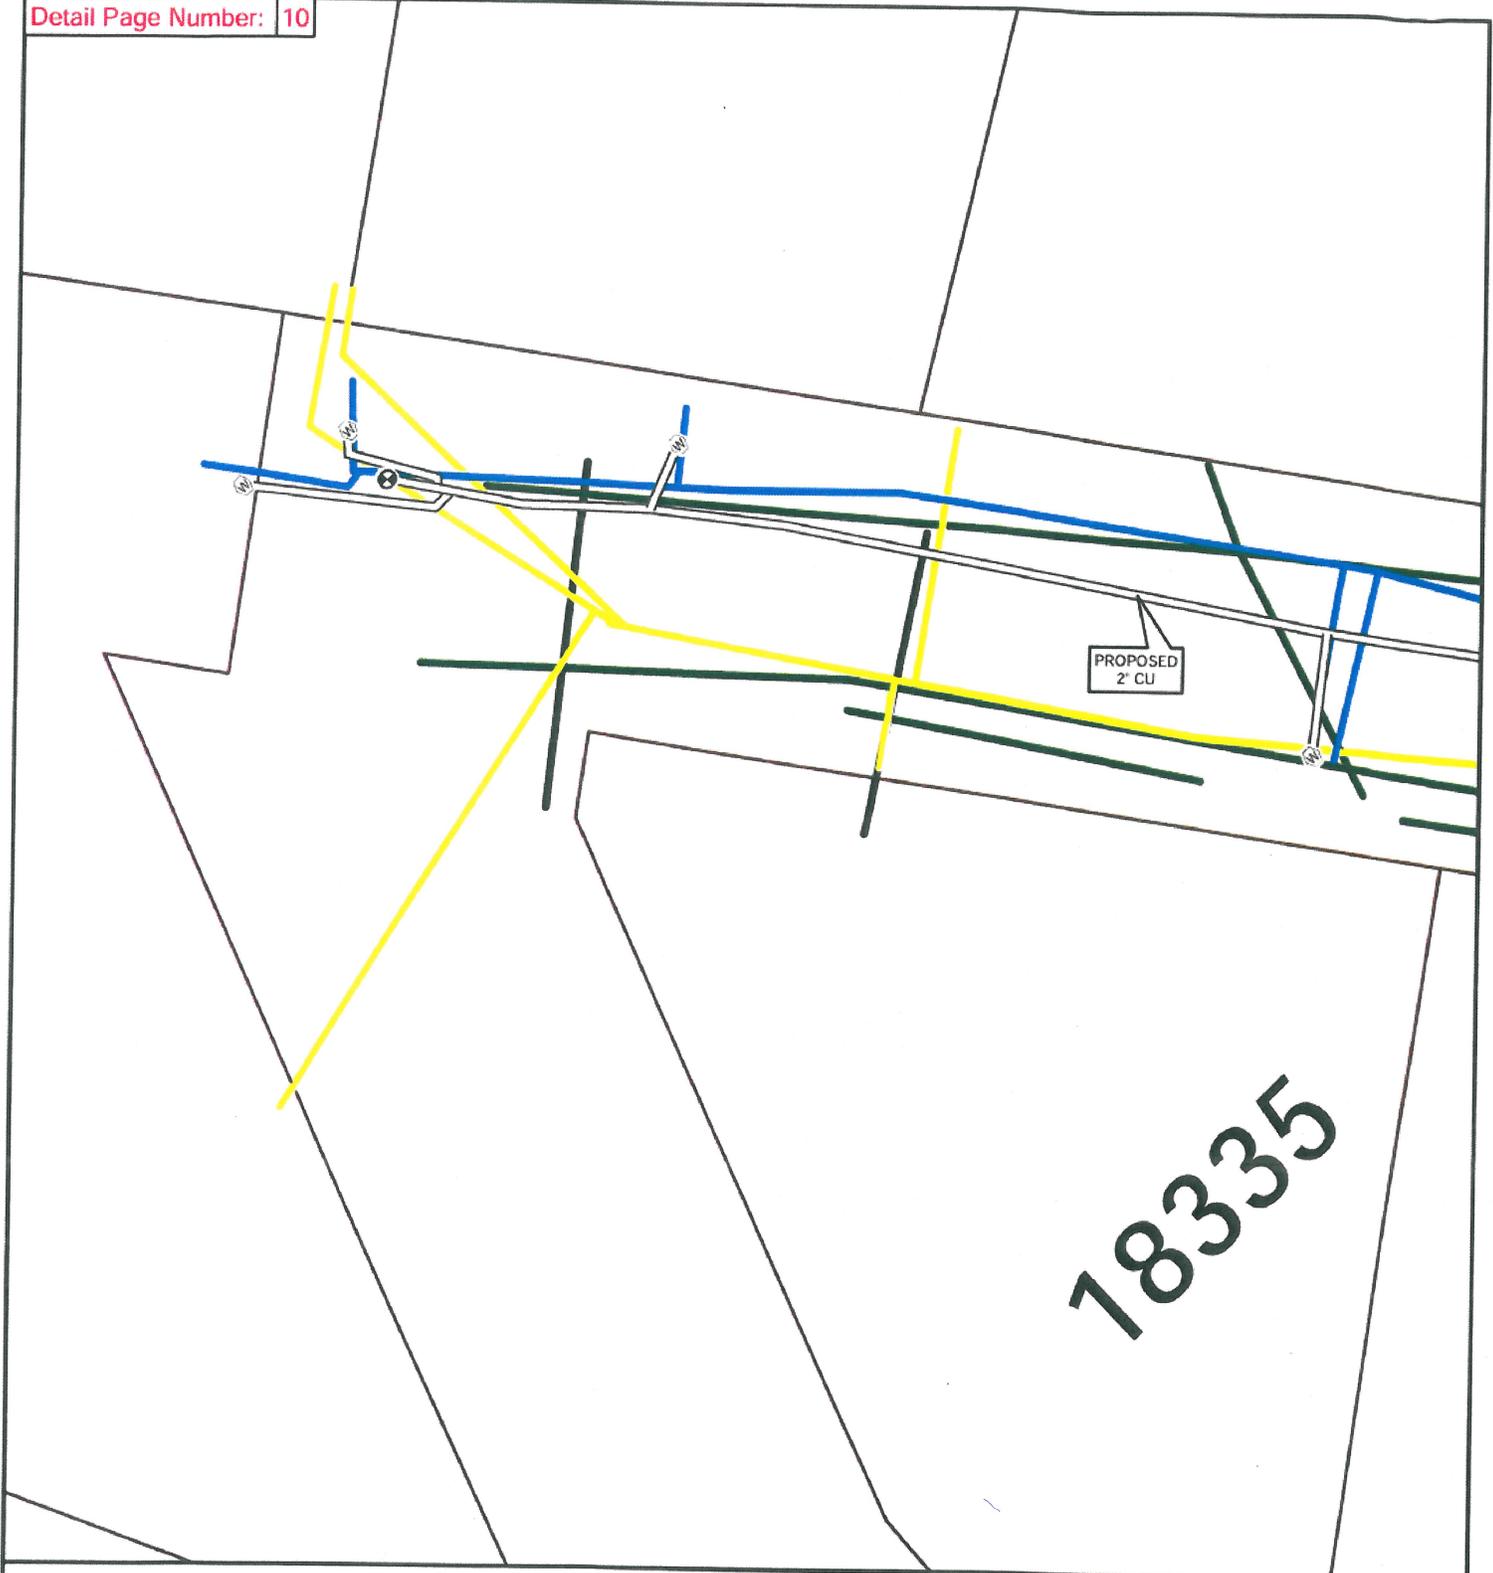

### Nixon Avenue Water Line - Locate Paint 5/11- 5/13/2009

- |                  |                                      |                                 |
|------------------|--------------------------------------|---------------------------------|
| Proposed Hydrant | BLACK - Possible Private Sewer Lines | RED - Electric Power Lines      |
| Proposed Valve   | BLUE - Potable Water Lines           | ORANGE - Communication Lines    |
| Proposed Meter   | GREEN - Sewer or Storm Lines         | WHITE - Proposed New Water Main |
|                  | YELLOW - Gas Lines                   | Taxlots                         |

This product is for informational purposes and may not have been prepared for, or be suitable for legal, engineering, or surveying purposes. Users of this information should review or consult the primary data and information sources to ascertain the usability of the information.

Lines shown on this map are graphic representations of painted utility locations on the ground on the date(s) shown above. All positions are approximate and should be verified independently. This inventory may be incomplete. Gas lines (shown in yellow) may be paint locations or approximated from NW Natural maps or a combination of both.

# Nixon Avenue Water Line - Locate Paint 5/11- 5/13/2009

- Proposed Hydrant
- Proposed Valve
- Proposed Meter
- Detail Page & Number
- BLACK - Possible Private Sewer Lines
- BLUE - Potable Water Lines
- GREEN - Sewer or Storm Lines
- YELLOW - Gas Lines
- RED - Electric Power Lines
- ORANGE - Communication Lines
- WHITE - Proposed New Water Main
- Taxlots

This product is for informational purposes and may not have been prepared for, or be suitable for legal, engineering, or surveying purposes. Users of this information should review or consult the primary data and information sources to ascertain the usability of the information



Lines shown on this map are graphic representations of painted utility locations on the ground on the date(s) shown above. All positions are approximate and should be verified independently. This inventory may be incomplete. Gas lines (shown in yellow) may be paint locations or approximated from NW Natural maps or a combination of both.

Air Photo Date: August 2007

Taxlot base source: Metro RLIS

1 inch approximately 100 feet

water\_locates\_Nixon\_20090512.mxd PA 6/3/2009

