


THIS DETAIL DRAWING SHALL NOT BE ALTERED OR CHANGED IN ANY MANNER EXCEPT BY THE CITY ENGINEER. IT IS THE RESPONSIBILITY OF THE USER TO ACQUIRE THE MOST CURRENT VERSION OF THE DETAIL.

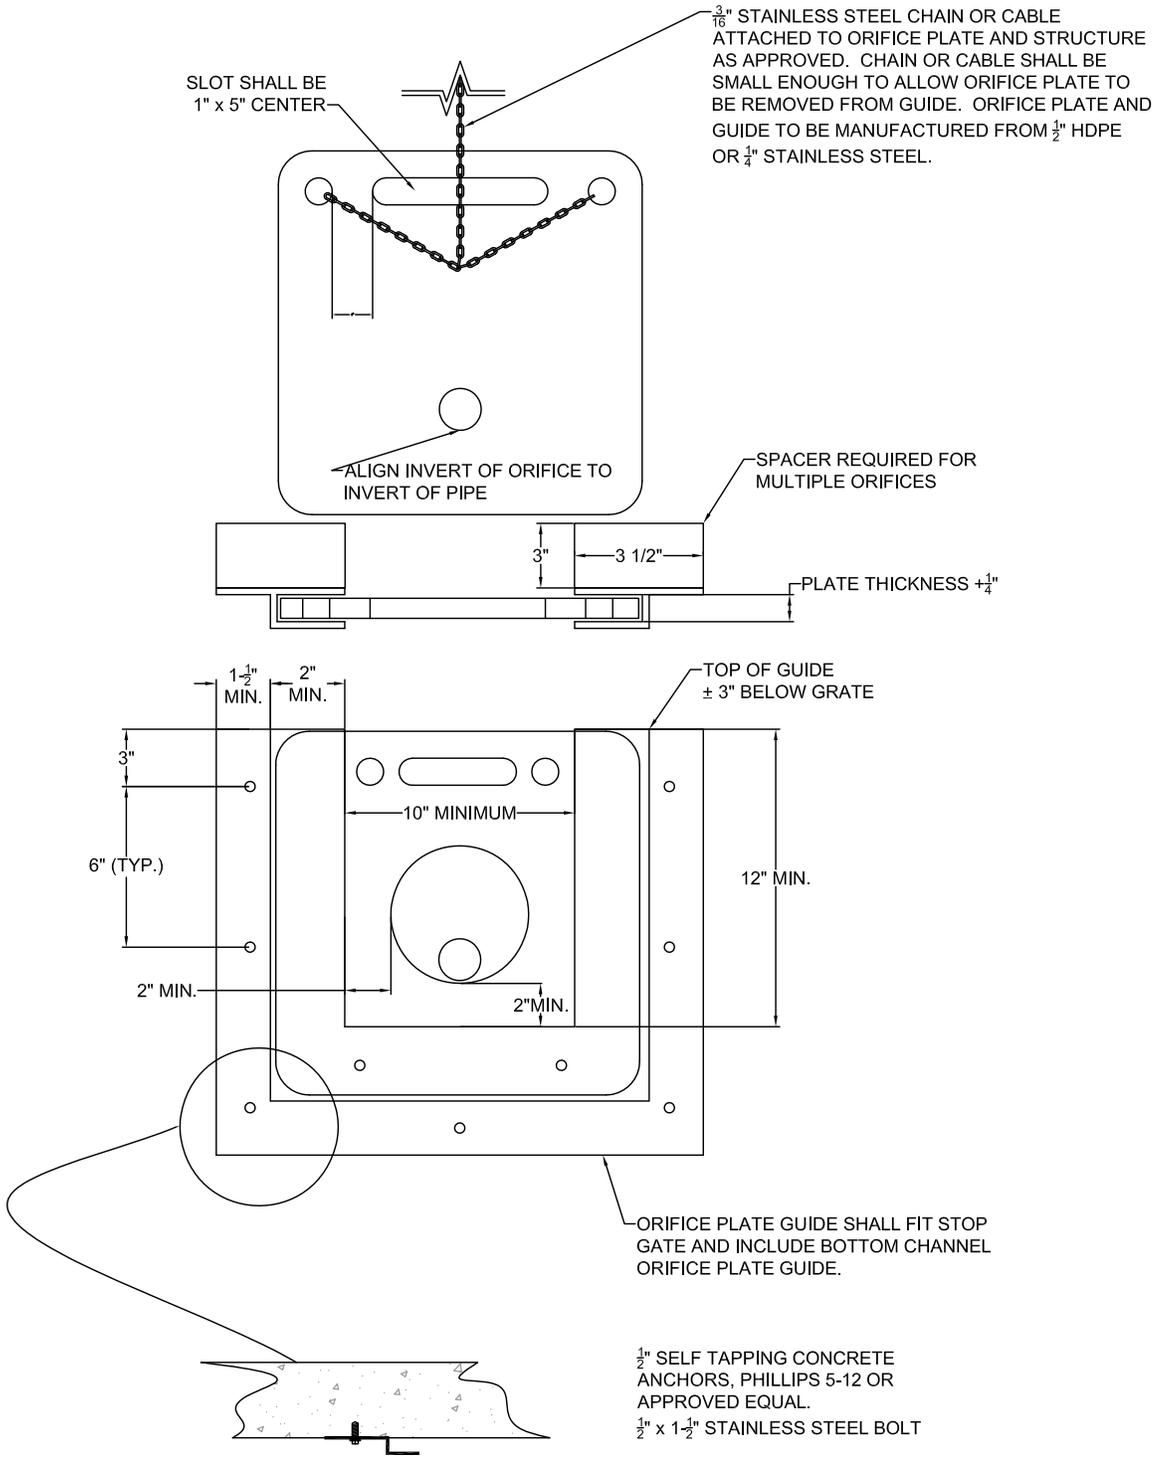

NOTE:
 FOR MULTIPLE ORIFICE APPLICATION, A 3" MIN. SPACER IS REQUIRED AS SHOWN. SPACER TO MATCH PLATE GUIDE DIMENSIONS, WIDTH, MATERIAL WITH A WATER TIGHT SEAL.

PLATE AND GUIDE



CITY OF
West Linn

DATE: 2010
 DRAWING NO. WL-611
 FILE NO.