

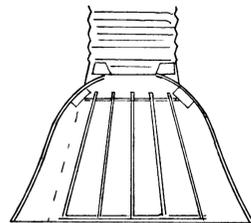
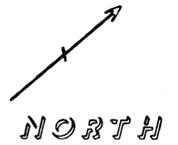


DETAIL 1
NO SCALE

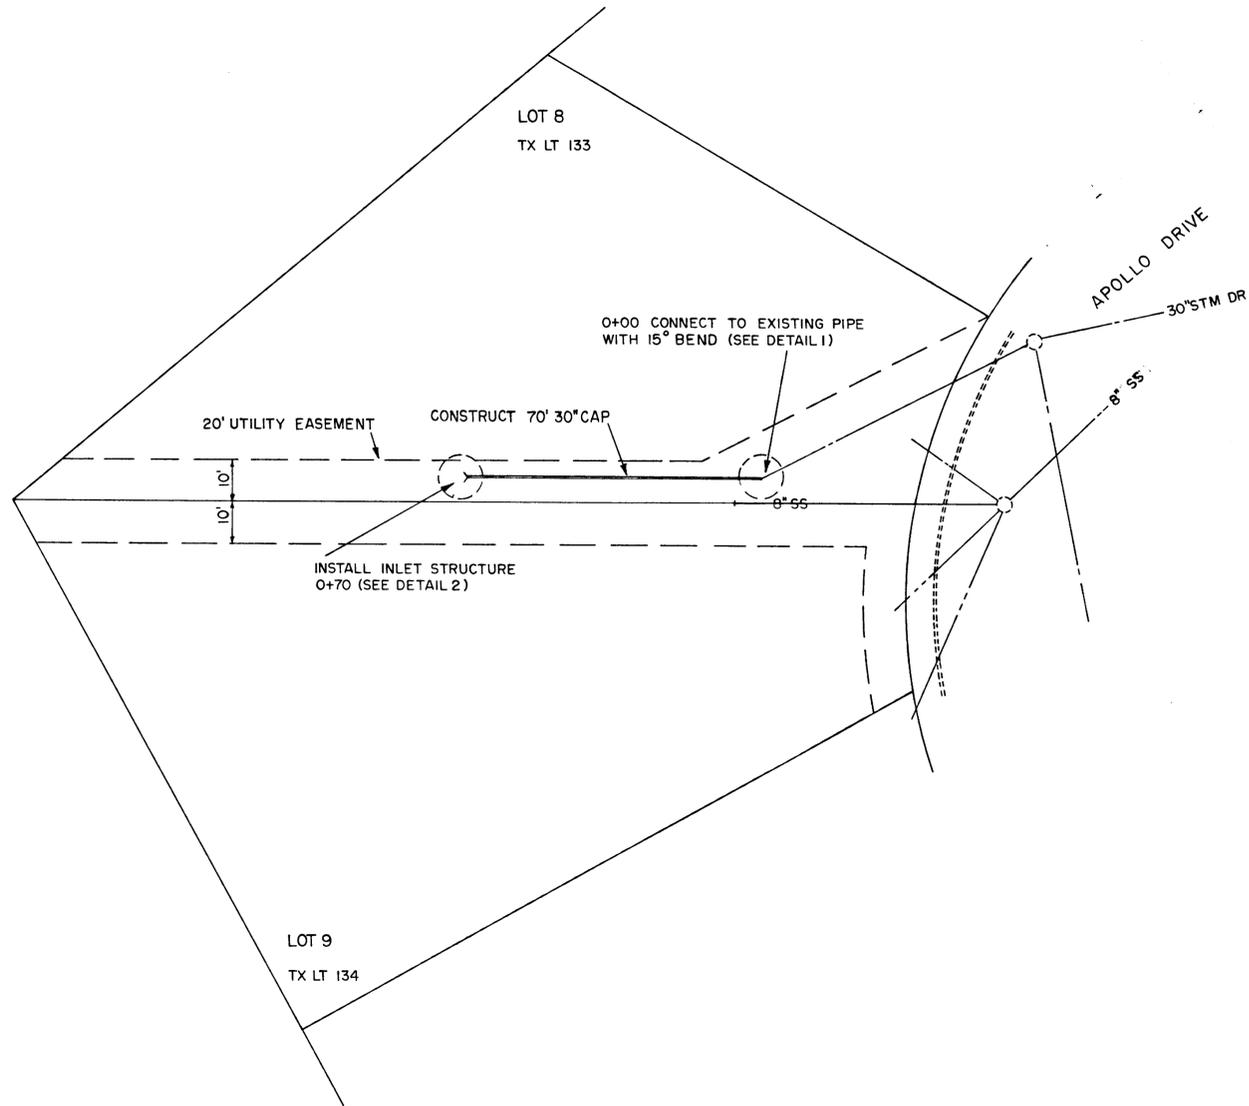

DETAIL 2
NO SCALE

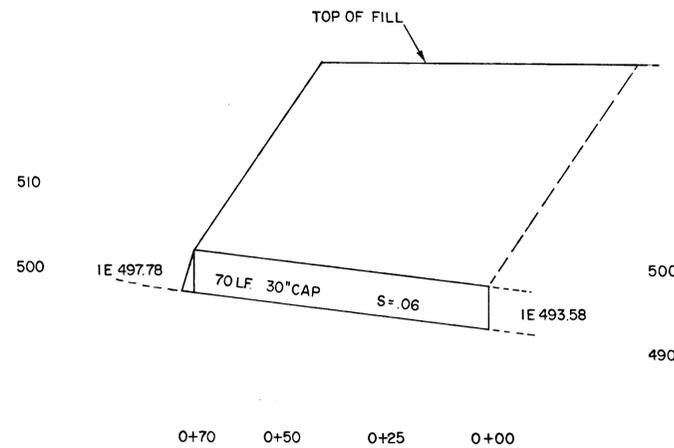

NOTES:

1. PIPE ZONE: REMOVE MATERIAL TO NATIVE SOIL AND FILL WITH SELECT MATERIAL.
2. PIPE ZONE BEDDING SHALL CONFORM WITH APWA DIVISION III SECTION 301.2.02
3. FILL AREA BACKFILL SHALL CONFORM WITH APWA DIVISION III SECTION 301.2.04
4. COMPACTION SHALL CONFORM WITH APWA DIVISION III SECTION 301.3.07
5. BUILDING LOTS: A SOILS ENGINEERS REPORT MUST BE RECEIVED BY THE CITY IN ORDER TO ISSUE BUILDING PERMITS.

DRAWN & DESIGN		JWM
FILE	DATE	
DATE	NO.	REVISION
SCALE		HORIZ 1"=20' VERT 1"=5'



CITY OF WEST LINN
PUBLIC WORKS DEPARTMENT

APOLLO DRIVE
STORM DRAIN EXTENSION

1/1