


# Water System Map, Pipe Age

1929-2010

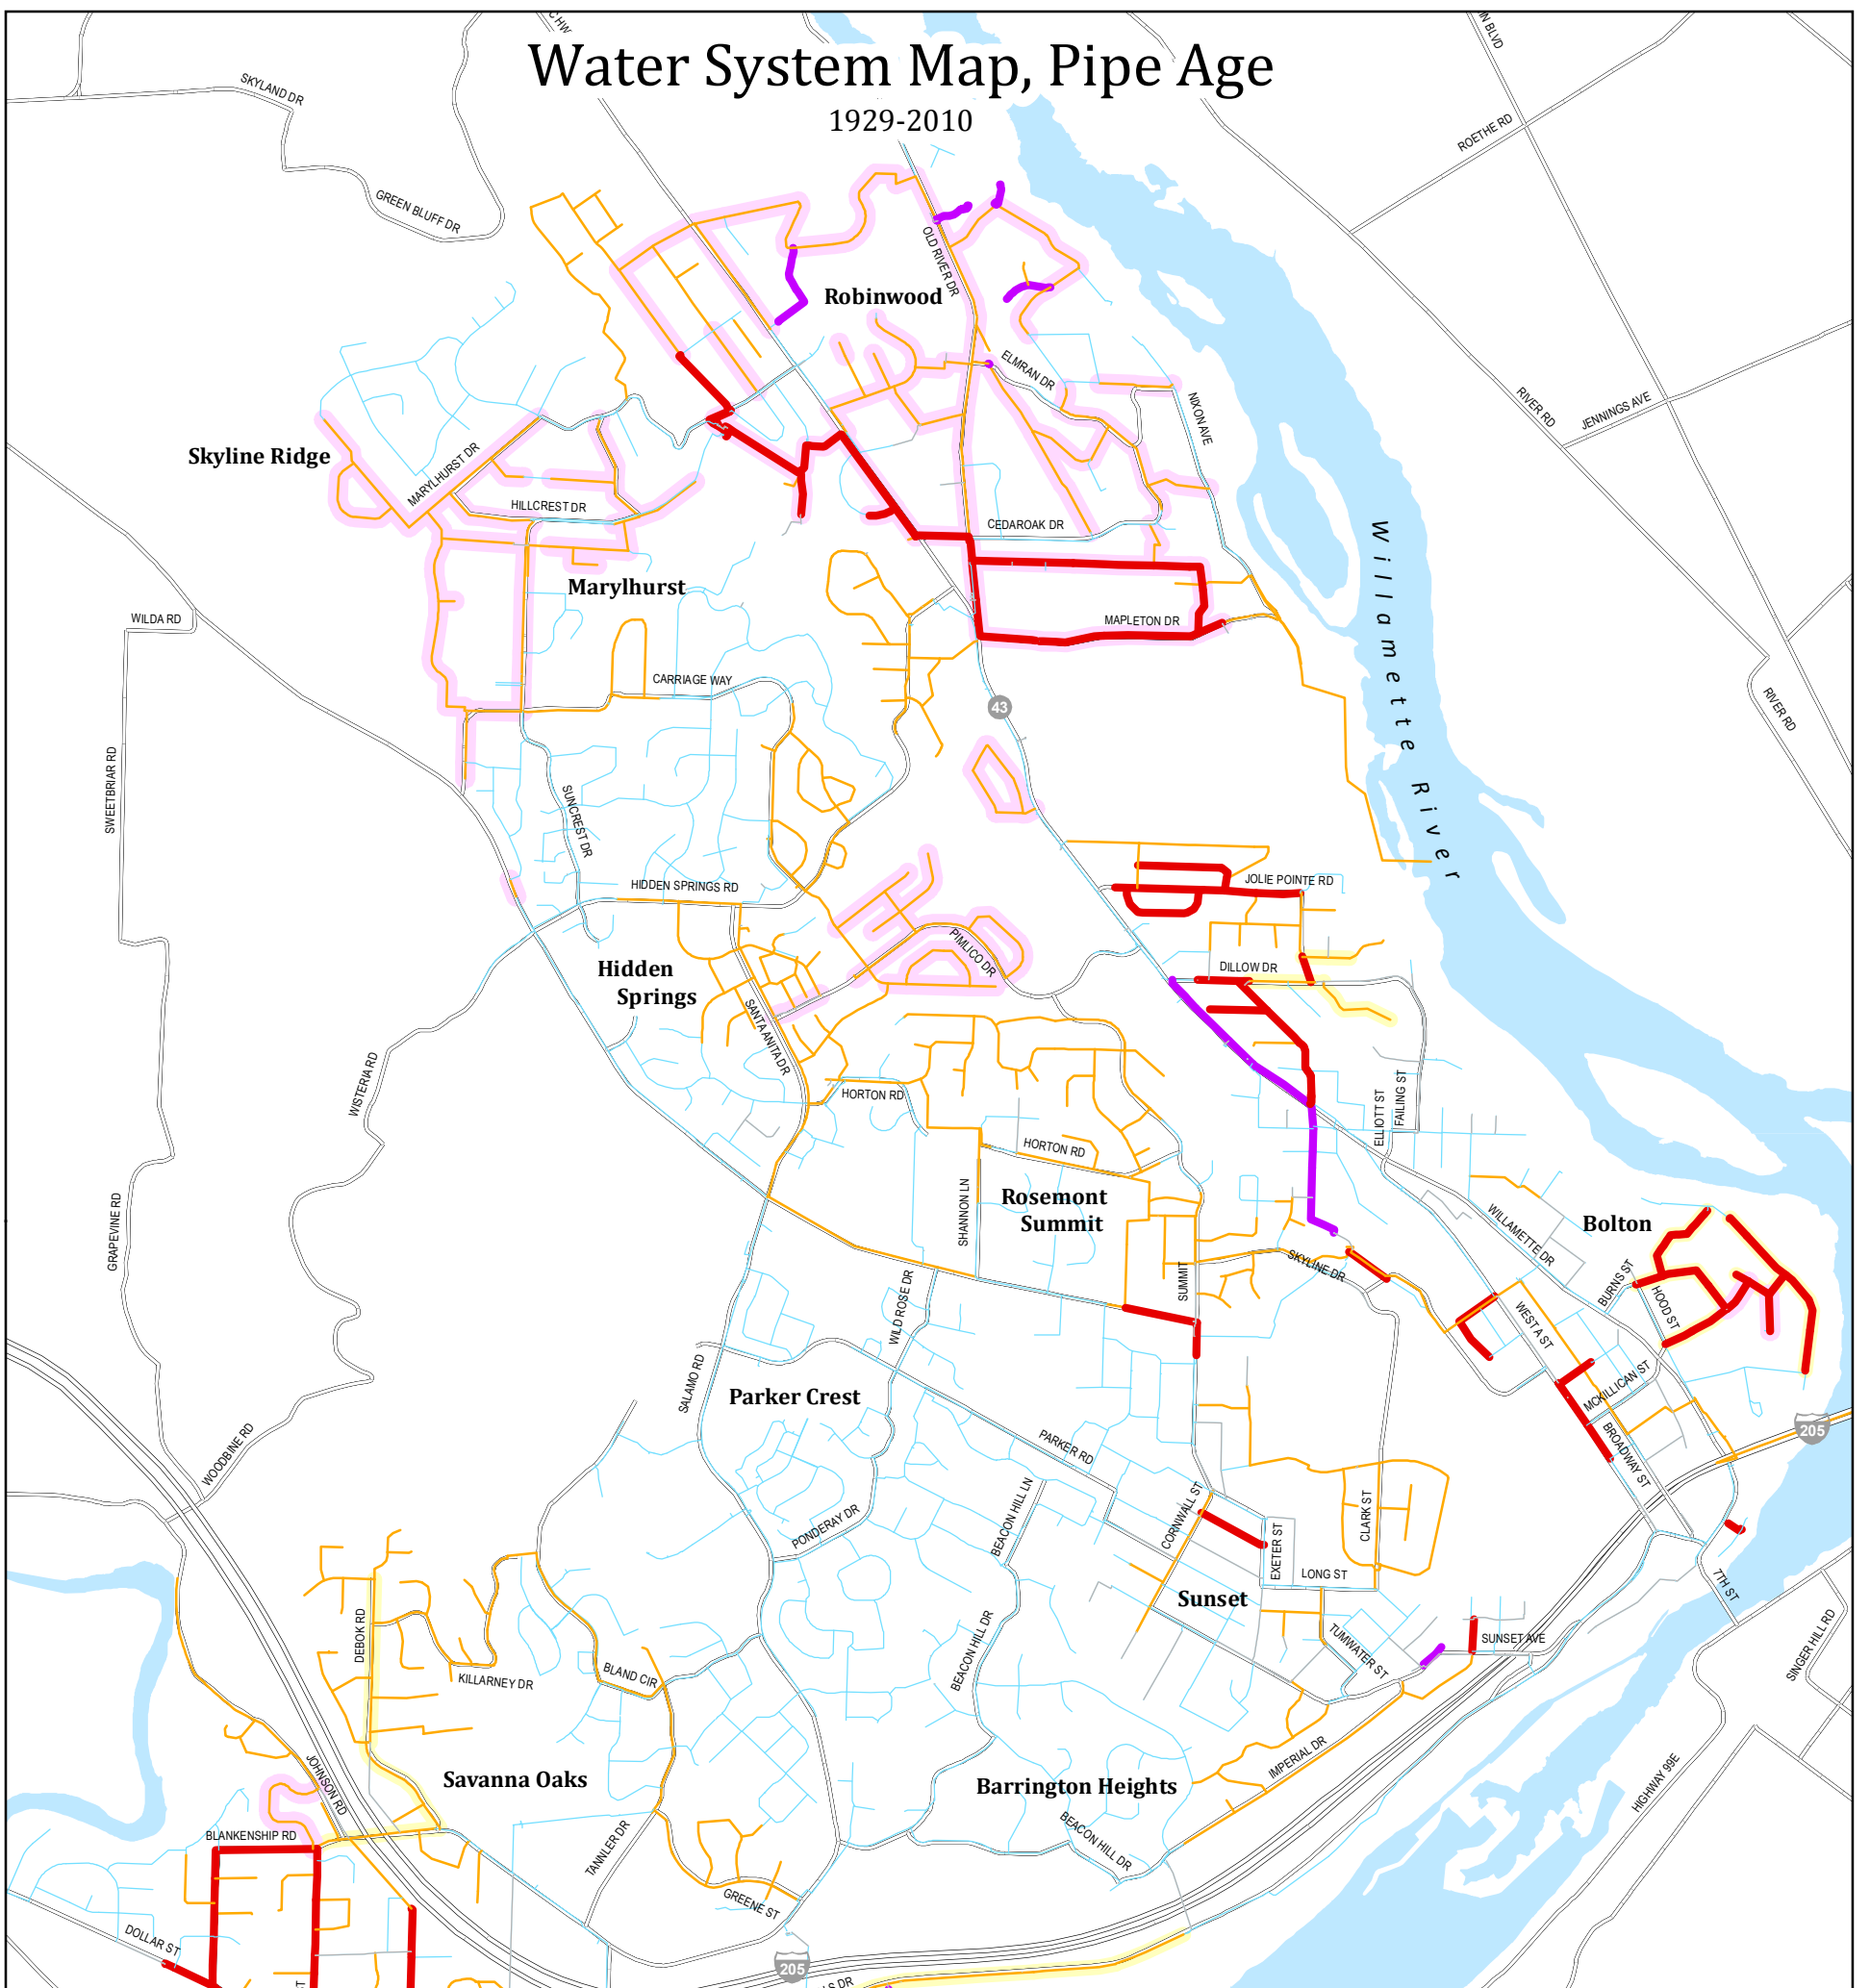

## Map Legend

### West Linn Water Mains

#### Age in Years\*

- 1981-2010 (1-29 years old)
- 1961-1980 (30-49 years old)
- 1951-1960 (50-59 years old)
- 1929-1950 (60-81 years old)
- Unspecified Age
- Range Estimated

## Asbestos Pipe

- Areas in the City with Asbestos Concrete Pipes
- Major Streets


## Age of Pipe Greater than 50 Years

\*Year of installation is approximate in some locations  
Inventory Date: May 2010



This product is for informational purposes and may not have been prepared for, or be suitable for legal, engineering, or surveying purposes. Users of this information should review or consult the primary data and information sources to ascertain the usability of the information.

MAP PUBLICATION DATE: MAY 2010, OCT 2012

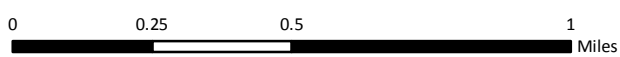

WATER\WATER\_YEARBUILT\_20121005\_11x17.MXD | AHA | 5-24-2010, REMOVED MAP LAYERS 10-5-2012



## Notes: