


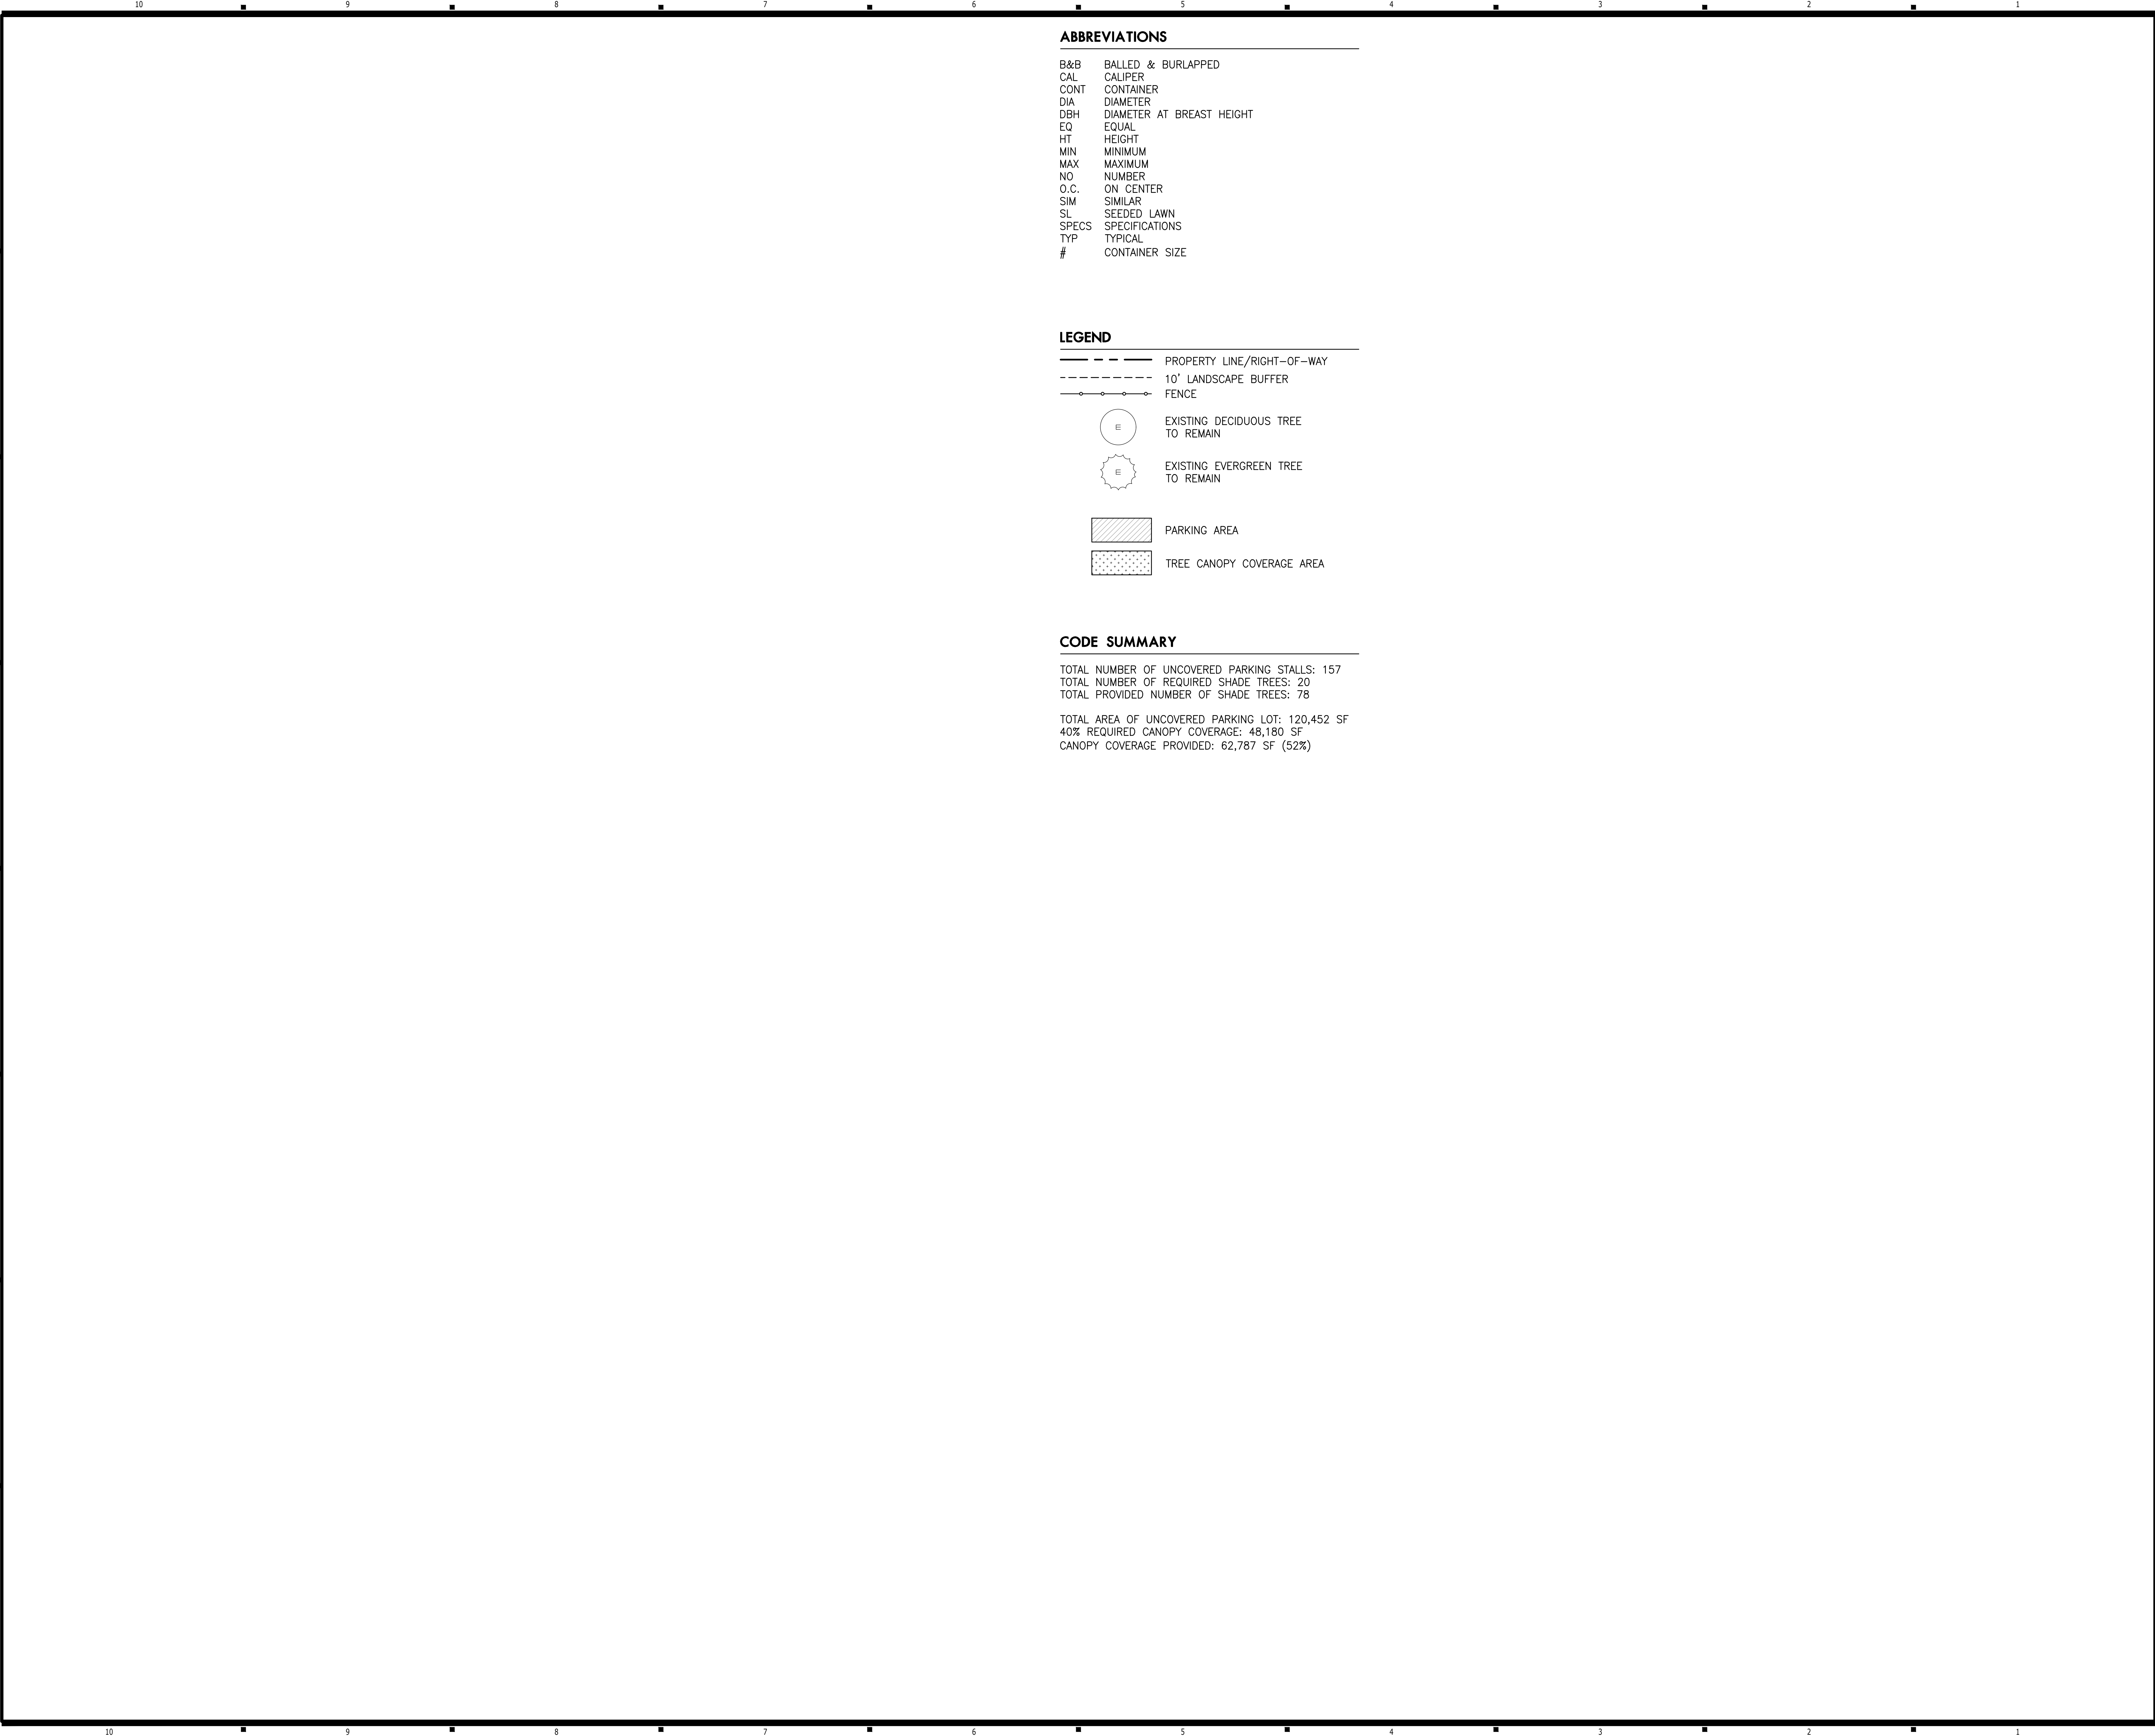

ABBREVIATIONS

|       |                           |
|-------|---------------------------|
| B&B   | BALLED & BURLAPPED        |
| CAL   | CALIPER                   |
| CONT  | CONTAINER                 |
| DIA   | DIAMETER                  |
| DBH   | DIAMETER AT BREAST HEIGHT |
| EQ    | EQUAL                     |
| HT    | HEIGHT                    |
| MIN   | MINIMUM                   |
| MAX   | MAXIMUM                   |
| NO    | NUMBER                    |
| O.C.  | ON CENTER                 |
| SIM   | SIMILAR                   |
| SL    | SEEDED LAWN               |
| SPECS | SPECIFICATIONS            |
| TYP   | TYPICAL                   |
| #     | CONTAINER SIZE            |

LEGEND

|  |                                   |
|--|-----------------------------------|
|  | PROPERTY LINE/RIGHT-OF-WAY        |
|  | 10' LANDSCAPE BUFFER              |
|  | FENCE                             |
|  | EXISTING DECIDUOUS TREE TO REMAIN |
|  | EXISTING EVERGREEN TREE TO REMAIN |
|  | PARKING AREA                      |
|  | TREE CANOPY COVERAGE AREA         |

CODE SUMMARY

TOTAL NUMBER OF UNCOVERED PARKING STALLS: 157  
TOTAL NUMBER OF REQUIRED SHADE TREES: 20  
TOTAL PROVIDED NUMBER OF SHADE TREES: 78

TOTAL AREA OF UNCOVERED PARKING LOT: 120,452 SF  
40% REQUIRED CANOPY COVERAGE: 48,180 SF  
CANOPY COVERAGE PROVIDED: 62,787 SF (52%)



HILL ARCHITECTS

1750 BLANKENSHIP ROAD  
SUITE 200  
WEST LINN, OREGON 97068  
TEL 503.305.8033

lango.hansen

LANDSCAPE ARCHITECTS

1100 NW ELISAN #38  
PORTLAND OR 97209

MODERA  
WEST LINN

WEST LINN, OREGON

THIS WIDTH SHOULD BE 3"

5.22.2026 LAND USE SUBMITTAL


|      |      |                |
|------|------|----------------|
| MARK | DATE | REVISION/ISSUE |
|------|------|----------------|

|                |          |            |
|----------------|----------|------------|
| PROJECT NUMBER | DRAWN BY | CHECKED BY |
| 25006          | SB       | BOM        |

ALL DRAWINGS AND WRITTEN MATERIAL APPEARING HEREIN CONSTITUTE THE ORIGINAL AND UNPUBLISHED WORK OF THE ARCHITECT AND MAY NOT BE REPRODUCED, COPIED OR DISCLOSED WITHOUT THE PRIOR WRITTEN CONSENT OF THE ARCHITECT.  
© 2026 HILL ARCHITECTS

PARKING LOT TREE CANOPY  
NOTES AND LEGEND



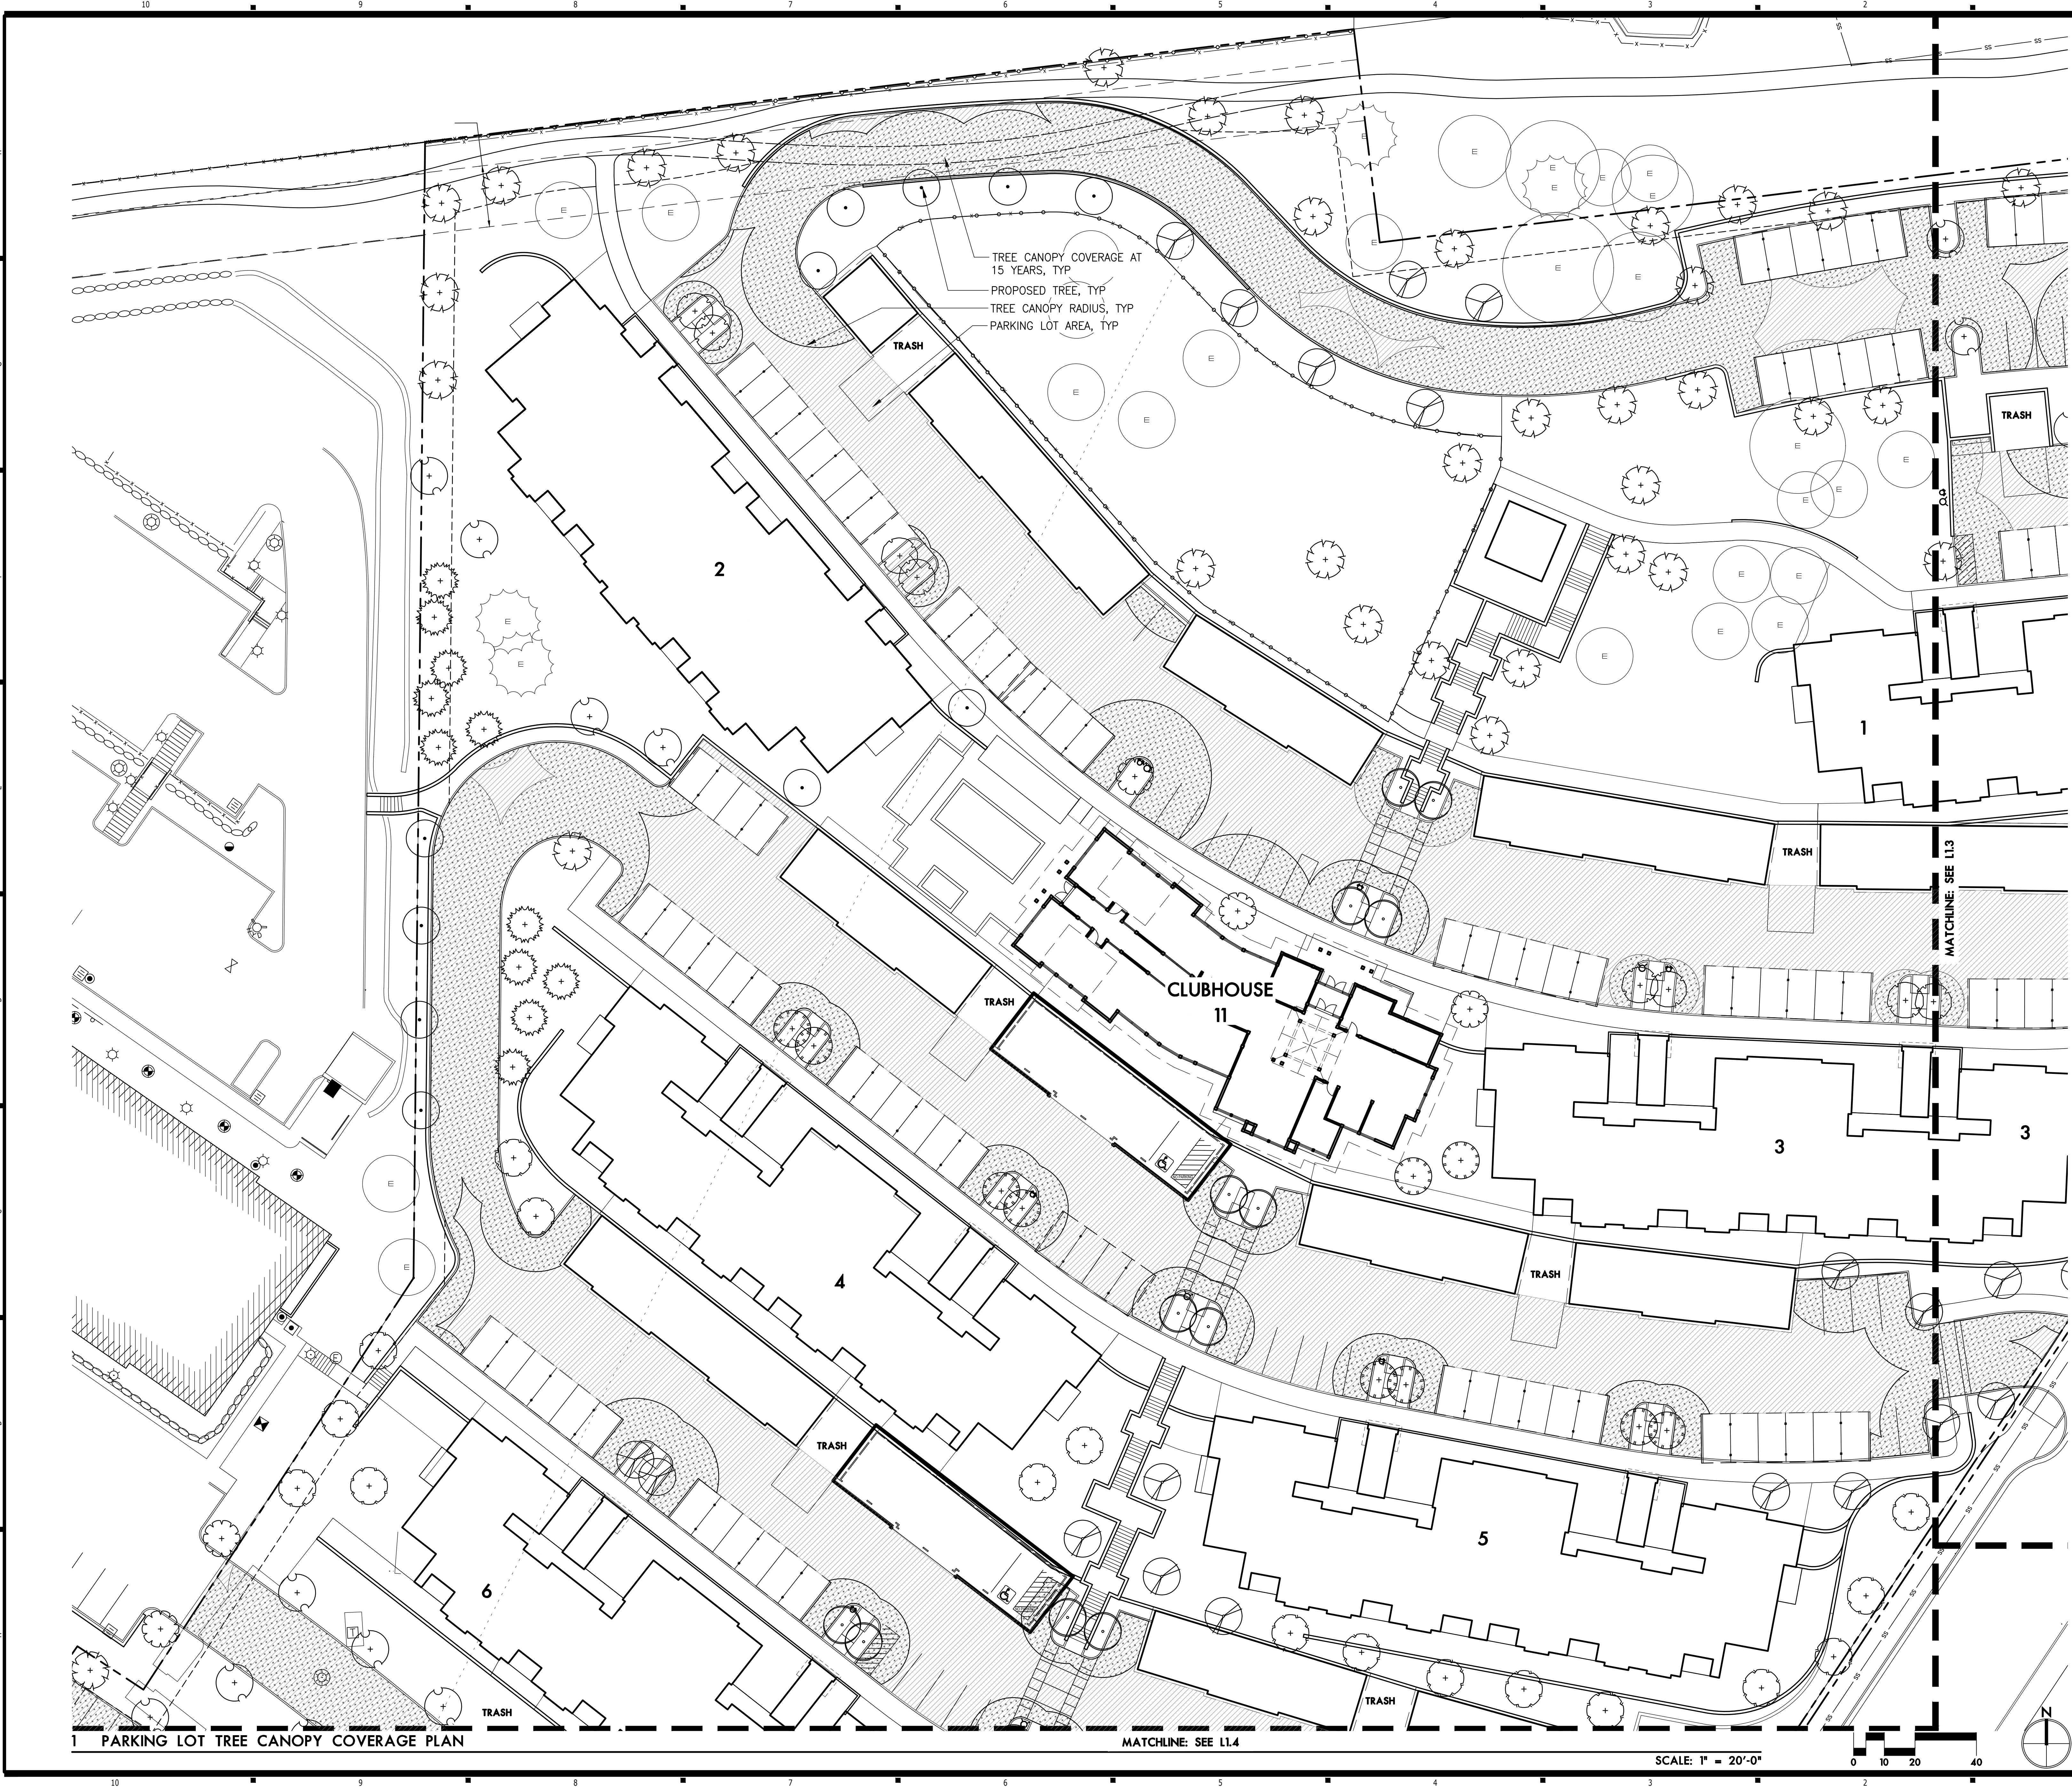

1 PARKING LOT TREE CANOPY COVERAGE PLAN

MATCHLINE: SEE L1.4

SCALE: 1" = 20'-0"



HILL ARCHITECTS

1750 BLANKENSHIP ROAD  
SUITE 200  
WEST LINN, OREGON 97068  
TEL 503.305.8033

lango. hansen


LANDSCAPE ARCHITECTS

1100 nw glisan #30  
portland or 97209

MODERA  
WEST LINN

WEST LINN, OREGON

THIS WIDTH SHOULD BE 3"

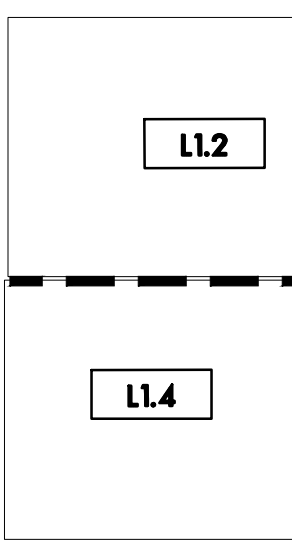

5.22.2020 (LAND USE SUBMITTAL)

MARK DATE REVISION/ISSUE


PROJECT NUMBER 25006 DRAWN BY SB CHECKED BY BOM

ALL DRAWINGS AND WRITTEN MATERIAL APPEARING HEREIN CONSTITUTE THE ORIGINAL AND UNPUBLISHED WORK OF THE ARCHITECT AND MAY NOT BE REPRODUCED, COPIED, OR TRANSMITTED IN ANY FORM OR BY ANY MEANS, ELECTRONIC OR MECHANICAL, WITHOUT THE PRIOR WRITTEN CONSENT OF THE ARCHITECT.  
© 2020 HILL ARCHITECTS

PARKING LOT TREE CANOPY  
COVERAGE PLAN



L1.2



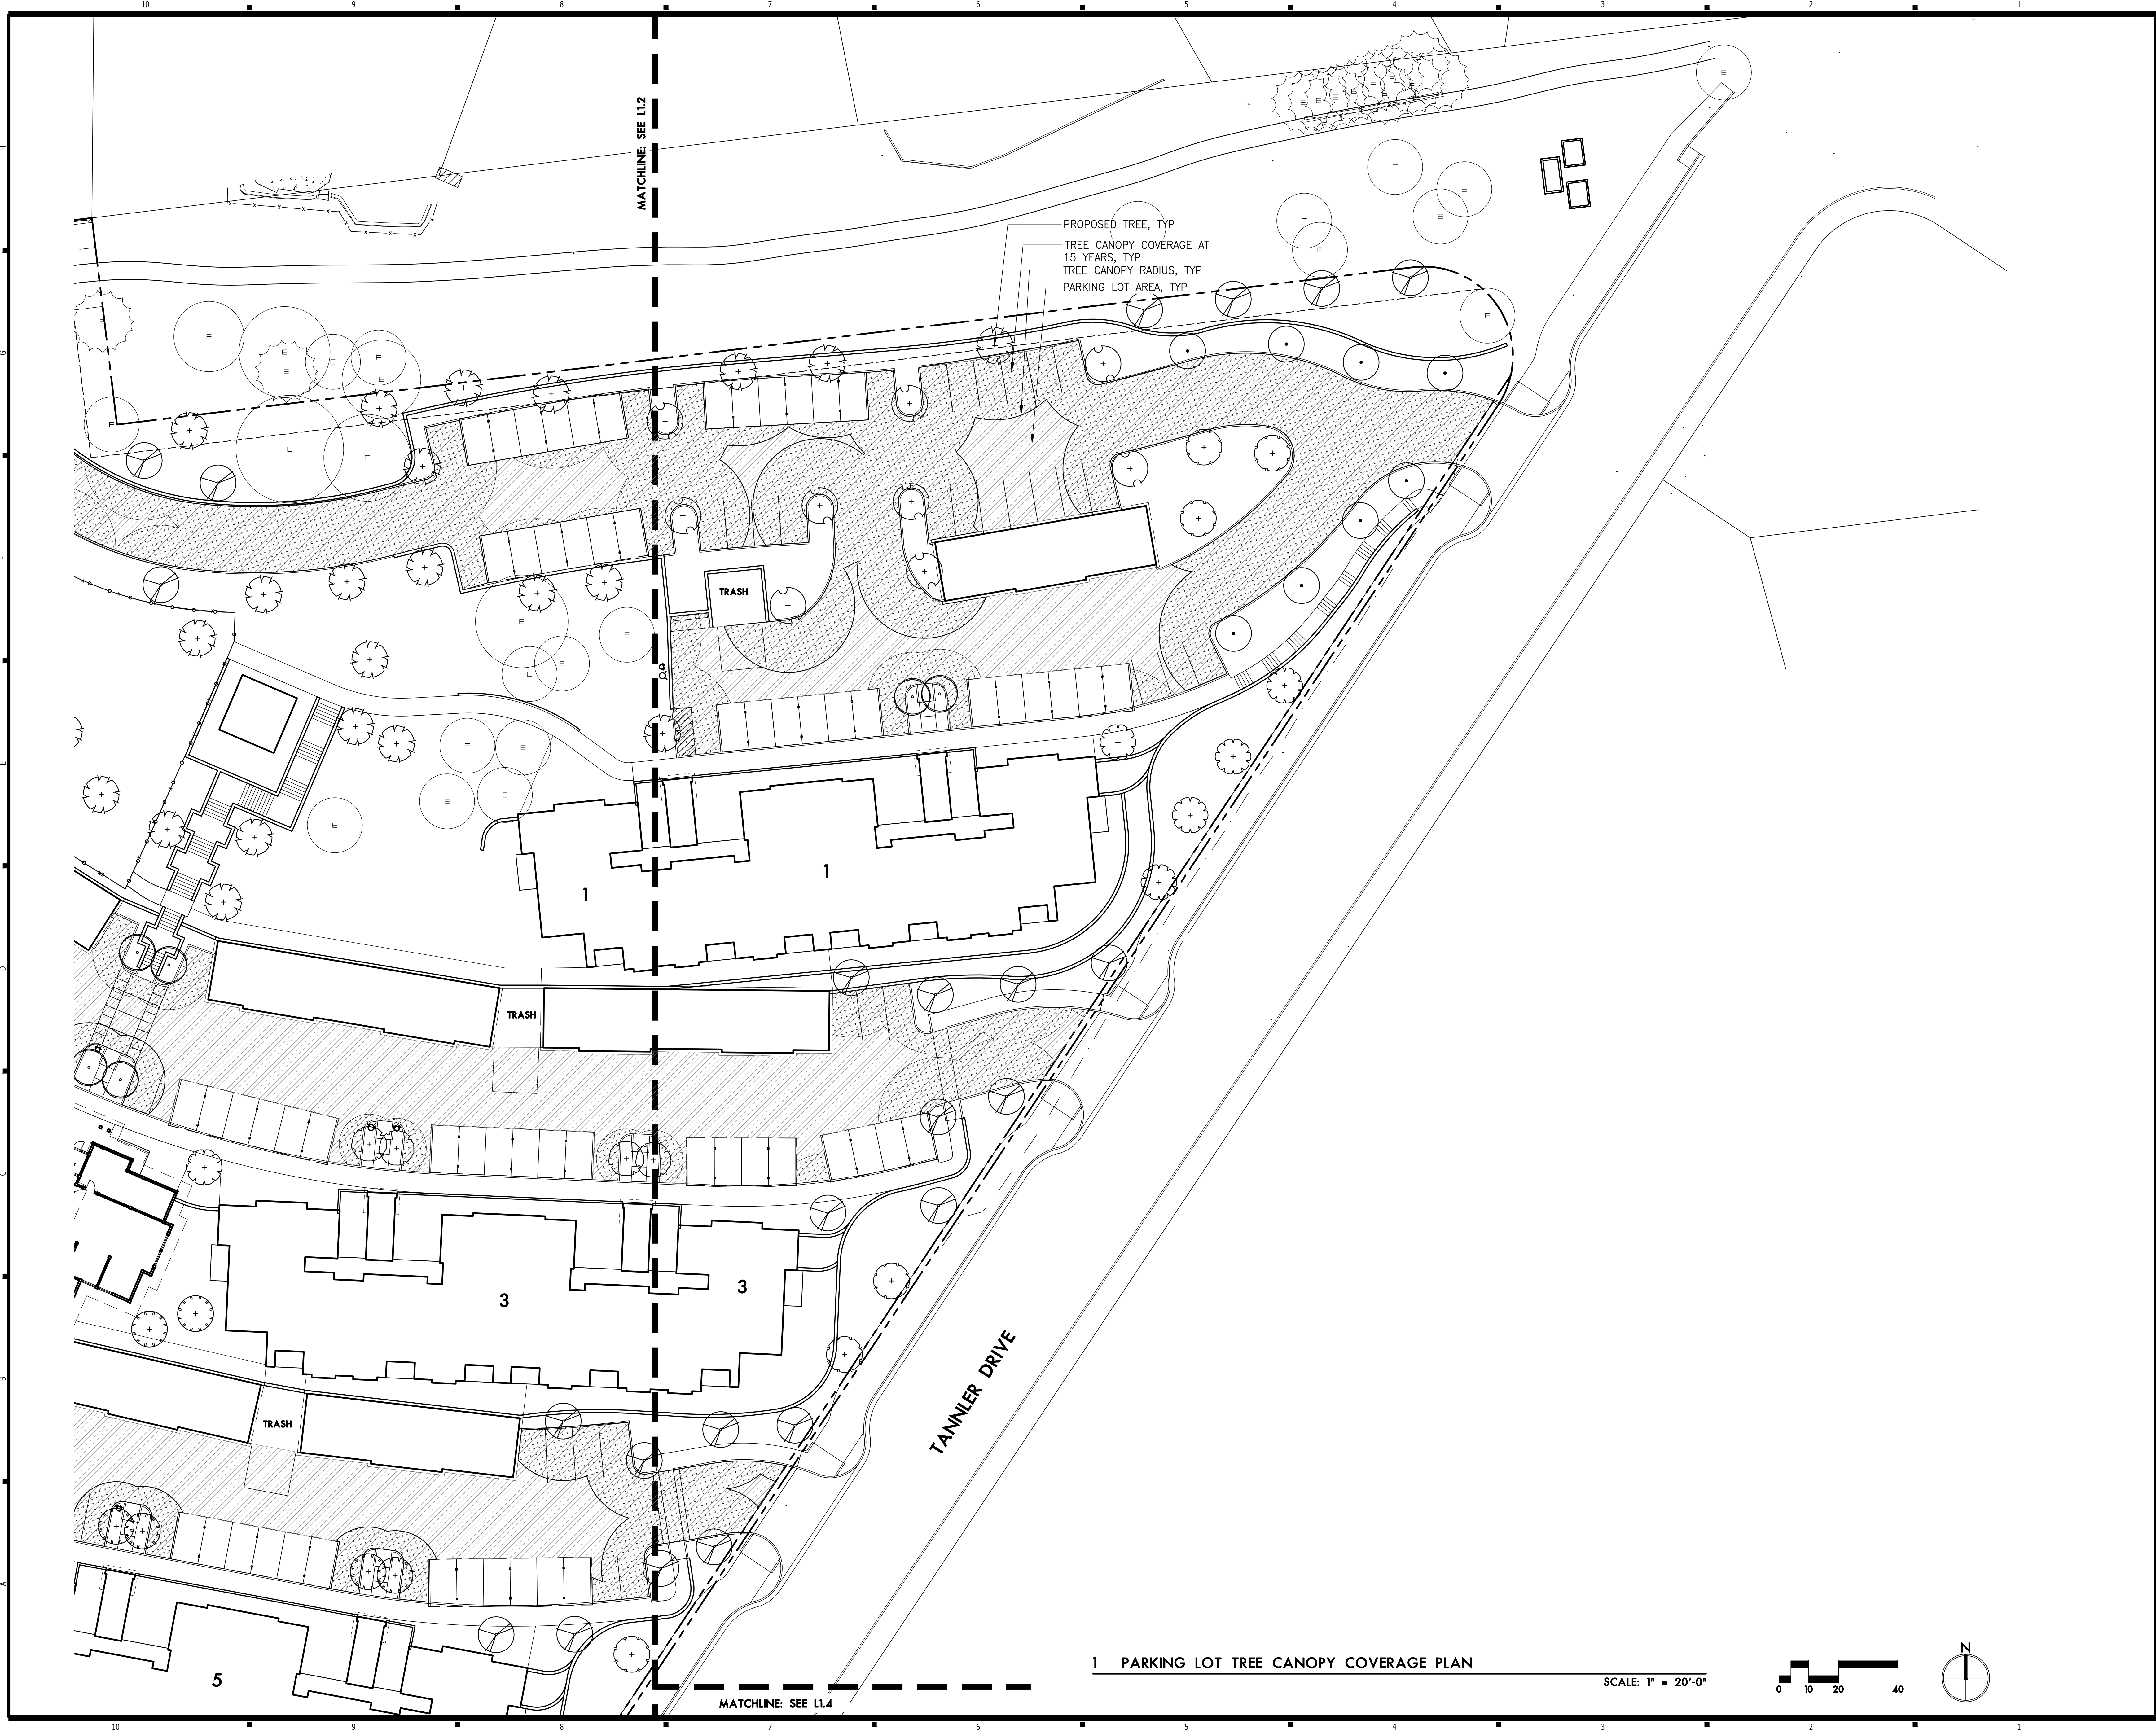

1 PARKING LOT TREE CANOPY COVERAGE PLAN

SCALE: 1" = 20'-0"

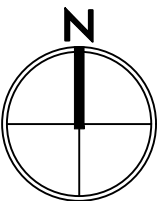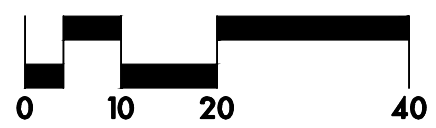

HILL ARCHITECTS

1750 BLANKENSHIP ROAD  
SUITE 200  
WEST LINN, OREGON 97068  
TEL 503.305.8033

lango.hansen


LANDSCAPE ARCHITECTS

1100 nw glisan #30  
portland or 97209

MODERA  
WEST LINN

WEST LINN, OREGON

THIS WIDTH SHOULD BE 3"

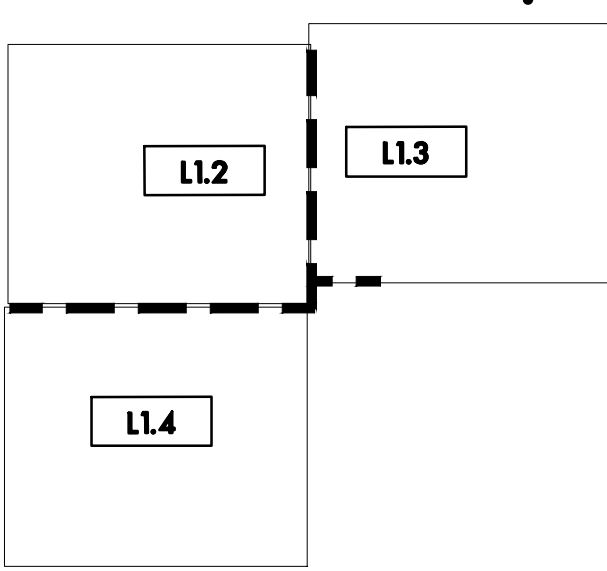

5.22.2026 (LAND USE SUBMITTAL)

| MARK | DATE | REVISION/ISSUE |
|------|------|----------------|
|------|------|----------------|


|                |       |             |    |            |     |
|----------------|-------|-------------|----|------------|-----|
| PROJECT NUMBER | 25006 | DESIGNED BY | SB | CHECKED BY | BOM |
|----------------|-------|-------------|----|------------|-----|

ALL DRAWINGS AND WRITTEN MATERIAL APPEARING HEREIN CONSTITUTE THE ORIGINAL AND UNPUBLISHED WORK OF THE ARCHITECT AND MAY NOT BE REPRODUCED OR TRANSMITTED IN ANY FORM OR BY ANY MEANS, ELECTRONIC OR MECHANICAL, WITHOUT THE PRIOR WRITTEN CONSENT OF THE ARCHITECT.  
© 2026 HILL ARCHITECTS

PARKING LOT TREE CANOPY  
COVERAGE PLAN

L1.3



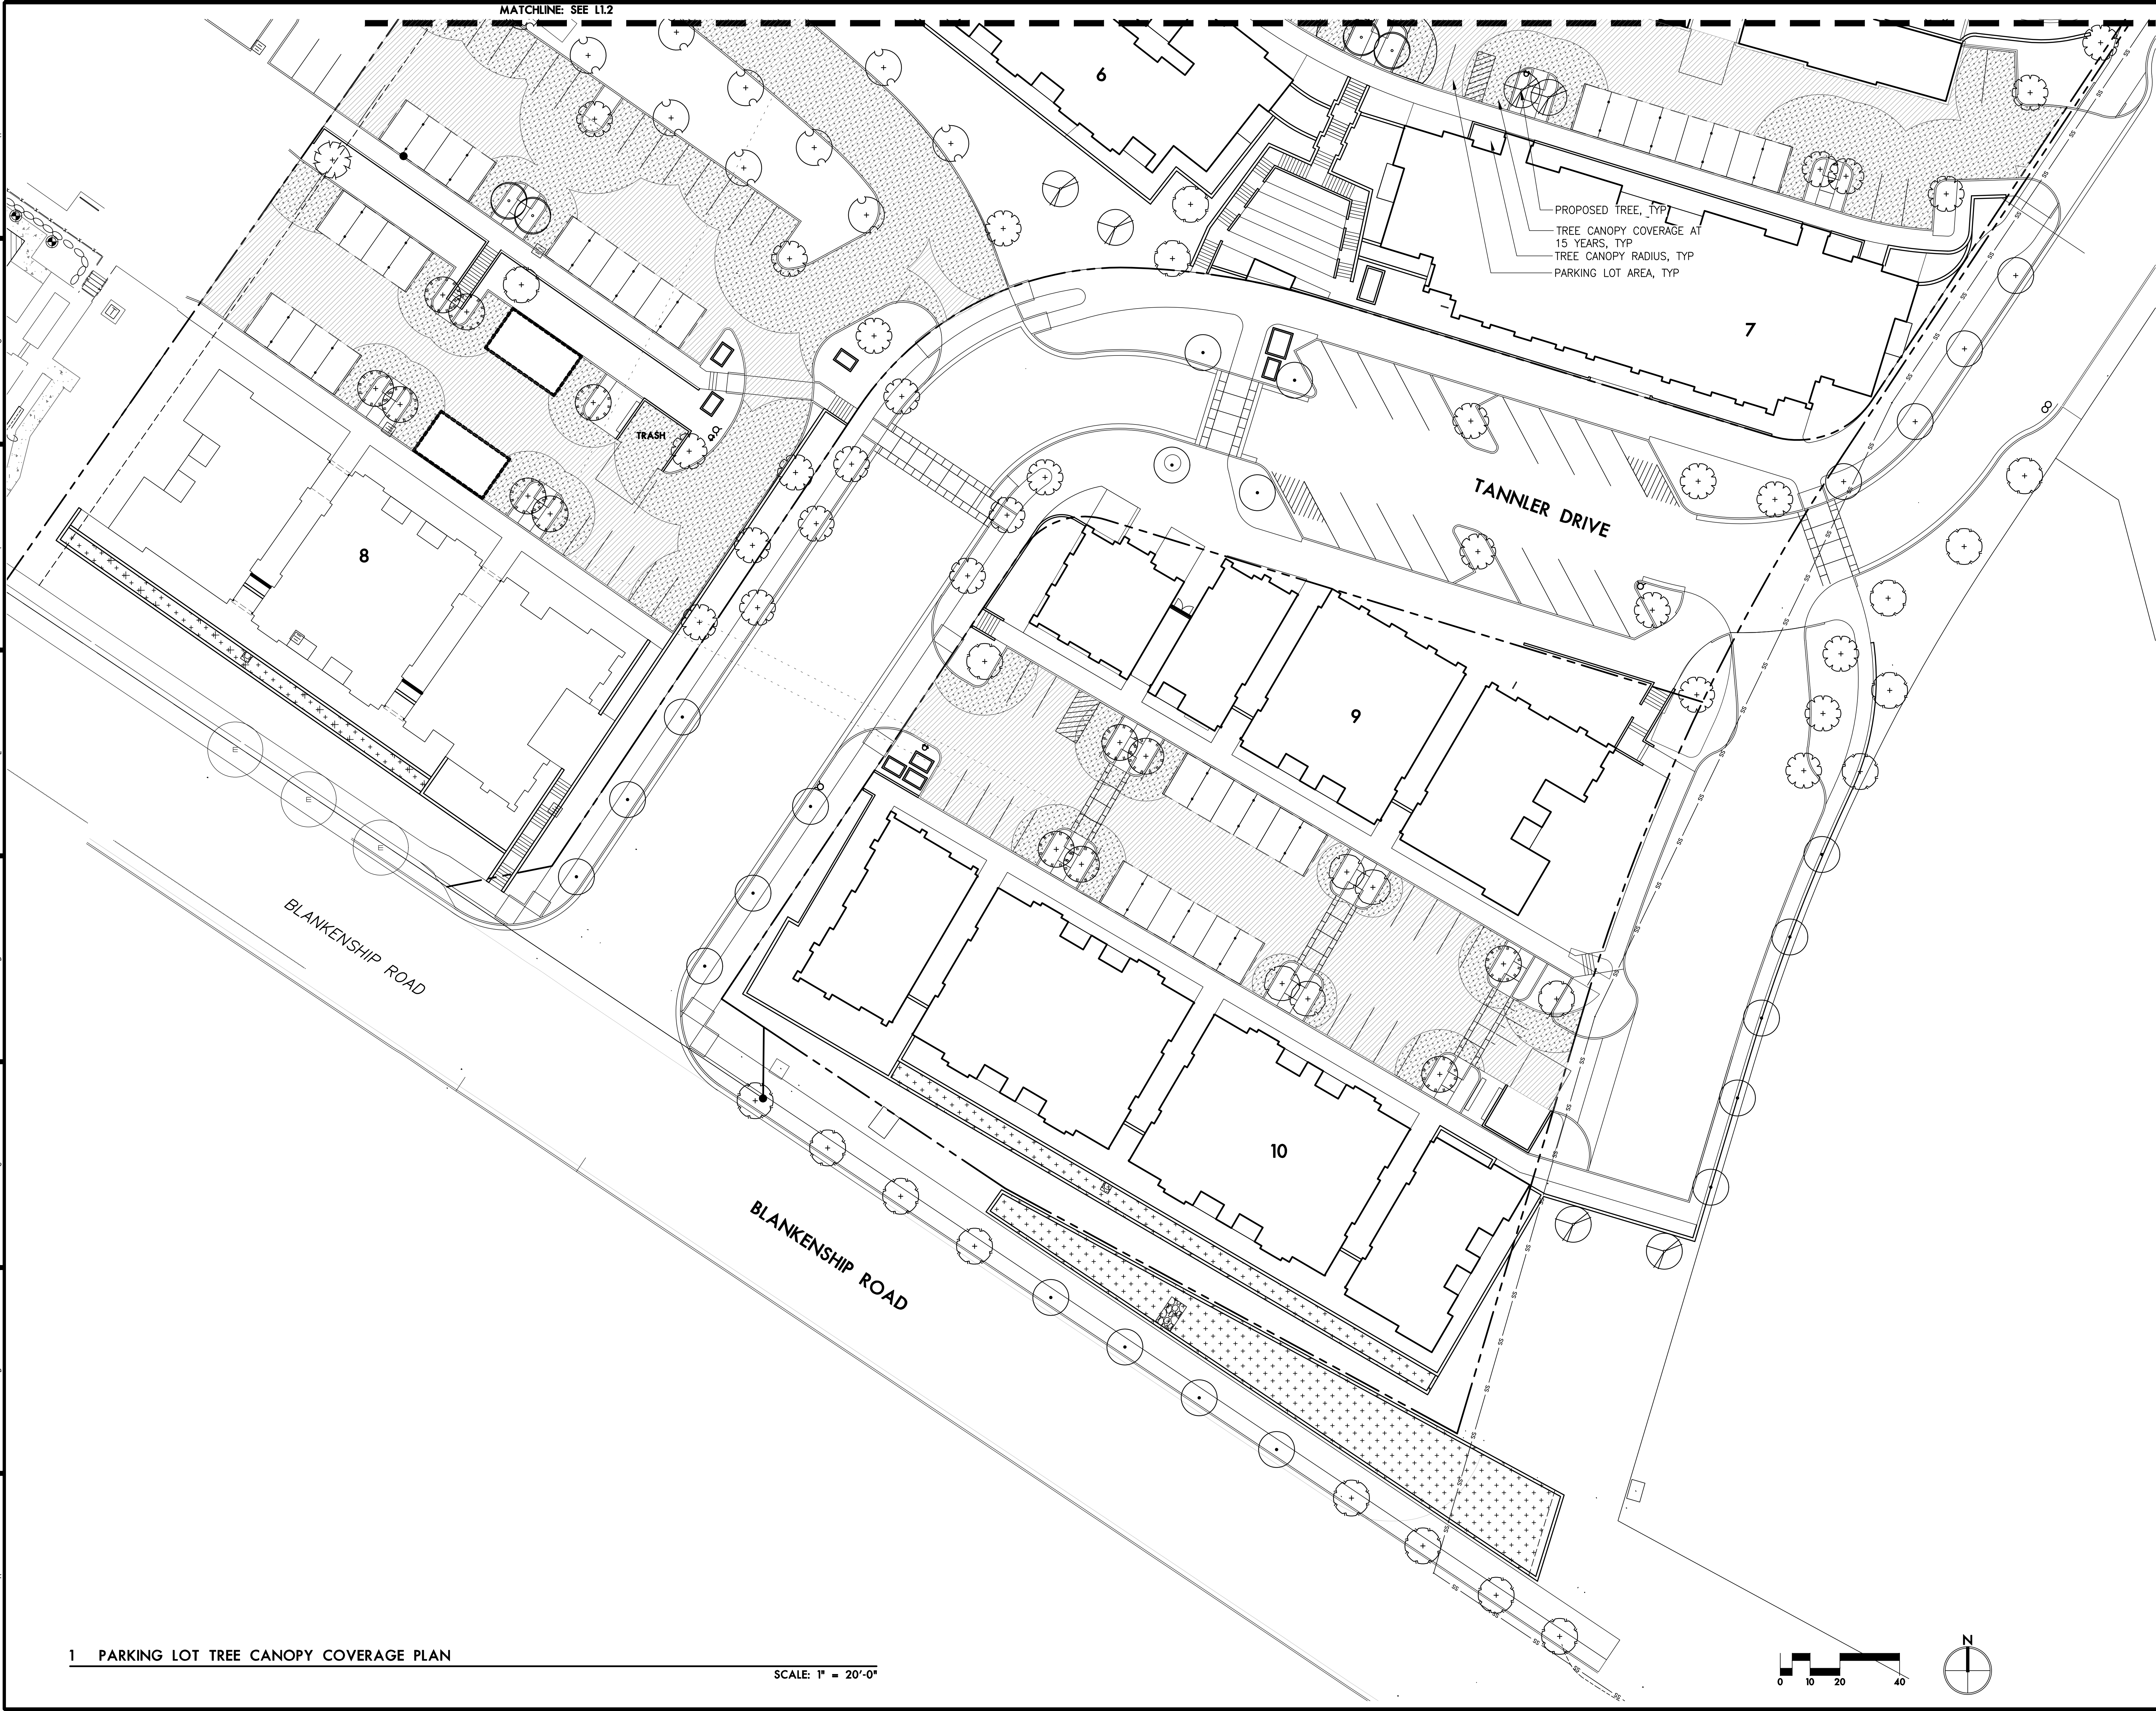

MATCHLINE: SEE L1.2

- PROPOSED TREE, TYP
- TREE CANOPY COVERAGE AT 15 YEARS, TYP
- TREE CANOPY RADIUS, TYP
- PARKING LOT AREA, TYP

TRASH


TANNER DRIVE

BLANKENSHIP ROAD

BLANKENSHIP ROAD

1 PARKING LOT TREE CANOPY COVERAGE PLAN

SCALE: 1" = 20'-0"

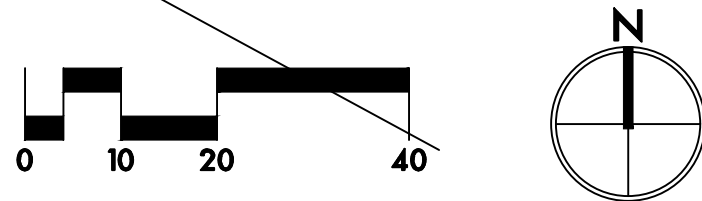

HILL ARCHITECTS

1750 BLANKENSHIP ROAD  
SUITE 200  
WEST LINN, OREGON 97068  
TEL 503.305.8033

lango.hansen


LANDSCAPE ARCHITECTS

1100 nw glisan #38  
portland or 97209

MODERA  
WEST LINN

WEST LINN, OREGON

THIS WIDTH SHOULD BE 3"

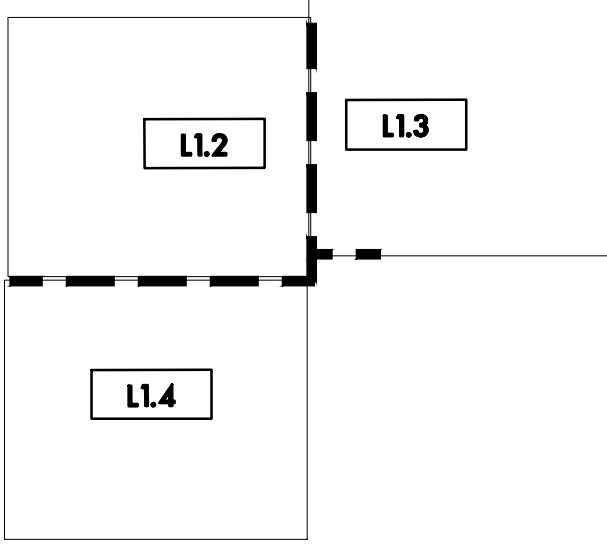

5.22.2026 (LAND USE SUBMITTAL)

| MARK           | DATE  | REVISION/ISSUE                |
|----------------|-------|-------------------------------|
| PROJECT NUMBER | 25006 | DRAWN BY SB<br>CHECKED BY BOM |

ALL DRAWINGS AND WRITTEN MATERIAL APPEARING HEREIN CONSTITUTE THE ORIGINAL AND UNPUBLISHED WORK OF THE ARCHITECT AND MAY NOT BE REPRODUCED OR TRANSMITTED IN ANY FORM OR BY ANY MEANS, ELECTRONIC OR MECHANICAL, WITHOUT THE PRIOR WRITTEN CONSENT OF THE ARCHITECT.  
© 2026 HILL ARCHITECTS

PARKING LOT TREE CANOPY COVERAGE PLAN

L1.4



PLANTING NOTES

- THIS PLAN IS BASED ON A SURVEY BY [FIRM] DATED [DATE]. NOTIFY OWNER'S REPRESENTATIVE OF ANY DISCREPANCIES IDENTIFIED ON SITE RELATED TO SURVEY INFORMATION PRIOR TO INSTALLATION.
- PROTECT EXISTING VEGETATION TO REMAIN; SEE SPECIFICATION SECTION 015639 FOR FENCING AND OTHER REQUIREMENTS.
- ALL PLANT MATERIAL SHALL BE NURSERY GROWN, WELL ROOTED, AND WELL BRANCHED. ALL TREES MUST BE FREE OF INSECTS, DISEASES, MECHANICAL INJURY, AND OTHER OBJECTIONABLE FEATURES WHEN PLANTED. ALL PLANT MATERIAL SHALL CONFORM TO "AMERICAN STOCK STANDARDS" LATEST EDITION.
- ALL PLANT MATERIAL TO BE APPROVED BY OWNER'S REPRESENTATIVE PRIOR TO INSTALLATION. SEE SPECIFICATIONS.
- PLANT SPACING SHALL TAKE PRECEDENCE OVER VALVE BOX LOCATIONS. INSTALLED VALVE BOXES THAT CONFLICT WITH ACCEPTED PLANT LAYOUT SHALL BE MOVED TO POSITION BETWEEN PLANTS.
- PLANT COUNTS FOR TREES AND SHRUBS ARE SUPPLIED FOR THE CONTRACTOR'S CONVENIENCE. CONTRACTOR RESPONSIBLE FOR INSTALLING ALL PLANTS IN LOCATIONS AND QUANTITIES SHOWN. FOR GROUNDCOVER PLANTING, SEE DETAIL 4/L2.0.
- CLEAR PLANT BEDS OF ALL GRAVEL AND DEBRIS PRIOR TO SOIL PREPARATION AND PLANTING, FOR APPROVAL BY OWNER'S REPRESENTATIVE.
- ALL LANDSCAPE AREAS THAT HAVE A SLOPE GREATER THAN 1 VERTICAL FOOT IN 3 HORIZONTAL FEET SHALL RECEIVE JUTE MATTING, SEE SPECIFICATIONS.
- ALL PARKING LOT AND STREET TREES MUST HAVE 6' CLEAR HEIGHT TO LOWEST BRANCHES.
- ALL LANDSCAPE AREA TO BE IRRIGATED BY PERMANENT AUTOMATIC IRRIGATION SYSTEM.

CODE SUMMARY

TOTAL NUMBER OF UNCOVERED PARKING STALLS: 157  
TOTAL NUMBER OF REQUIRED SHADE TREES: 20  
TOTAL PROVIDED NUMBER OF SHADE TREES: 78

PARKING LOT INTERIOR LANDSCAPE  
TOTAL AREA OF UNCOVERED PARKING LOT: 120,452 SF  
INTERIOR LANDSCAPE REQUIRED (10%): 12,045 SF  
INTERIOR LANDSCAPE PROVIDED: 12,072 SF

SITE: 11.15 ACRES  
LANDSCAPE AREA: 175,884 SF (3.5 ACRES)  
% OF SITE LANDSCAPED: 31.3%

SHARED OUTDOOR RECREATION AREAS  
262 (2) BEDROOM UNITS@200 SF/UNIT: 52,400 SF AREA  
52 (3) BEDROOM UNITS@300 SF/UNIT: 15,600 SF AREA  
TOTAL OUTDOOR RECREATION AREA REQUIRED: 68,000 SF  
TOTAL OUTDOOR RECREATION AREA PROVIDED: 69,948 SF

ABBREVIATIONS

B&B      BALLED & BURLAPPED  
CAL      CALIPER  
CONT    CONTAINER  
DIA      DIAMETER  
DBH     DIAMETER AT BREAST HEIGHT  
EQ       EQUAL  
HT       HEIGHT  
MIN      MINIMUM  
MAX      MAXIMUM  
NO       NUMBER  
O.C.     ON CENTER  
SIM      SIMILAR  
SL       SEEDED LAWN  
SPECS   SPECIFICATIONS  
TYP      TYPICAL  
#         CONTAINER SIZE

LEGEND

PROPERTY LINE/RIGHT-OF-WAY

10' LANDSCAPE BUFFER

FENCE

EXISTING DECIDUOUS TREE TO REMAIN

EXISTING EVERGREEN TREE TO REMAIN

HILL ARCHITECTS

1750 BLANKENSHIP ROAD  
SUITE 200  
WEST LINN, OREGON 97068  
TEL 503.305.8033

lango.hansen

LANDSCAPE ARCHITECTS

1180 NW GLISAN #38  
PORTLAND OR 97209

MODERA  
WEST LINN

WEST LINN, OREGON

THIS WIDTH SHOULD BE 3'

5.22.2026 (LAND USE SUBMITTAL)

| MARK                     | DATE            | REVISION/ISSUE     |
|--------------------------|-----------------|--------------------|
| PROJECT NUMBER:<br>25006 | DRAWN BY:<br>SB | CHECKED BY:<br>BOM |

ALL DRAWINGS AND WRITTEN MATERIAL APPEARING HEREIN CONSTITUTE THE ORIGINAL AND UNREPRODUCED WORK OF THE ARCHITECT AND MAY NOT BE REPRODUCED, COPIED, OR TRANSMITTED IN ANY FORM OR BY ANY MEANS, WITHOUT THE PRIOR WRITTEN CONSENT OF THE ARCHITECT.  
© 2026: HILL ARCHITECTS

LANDSCAPE PLANTING NOTES AND LEGEND


L2.1

| PLANT SCHEDULE                                             |             |                                             |                                            |                     |          |
|------------------------------------------------------------|-------------|---------------------------------------------|--------------------------------------------|---------------------|----------|
| SYMBOL                                                     | ABBR        | BOTANICAL NAME                              | COMMON NAME                                | SIZE/CONDITION      | SPACING  |
| TREES                                                      |             |                                             |                                            |                     |          |
|                                                            | AC          | Acer circinatum 'Monroe'                    | Monroe Vine Maple                          | 10' HGT. MULTI-STEM | AS SHOWN |
|                                                            | AP          | Acer palmatum 'Sango-kaku'                  | Coral Bark Maple                           | 3" CAL B&B          | AS SHOWN |
|                                                            | CE          | Cornus 'Eddies White Wonder'                | Eddies White Wonder Dogwood                | 3" CAL B&B          | AS SHOWN |
|                                                            | GB          | Ginkgo biloba 'Autumn Gold'                 | Autumn Gold Ginkgo                         | 3" CAL B&B          | AS SHOWN |
|                                                            | HJ          | Hamamelis x intermedia 'Jelena'             | Jelena Witch Hazel                         | 12' HGT. MULTI-STEM | AS SHOWN |
|                                                            | LN          | Lagerstroemia indica x fauriei 'Natchez'    | Natchez Grape Myrtle                       | 2" CAL B&B          | AS SHOWN |
|                                                            | LT          | Liriodendron tulipifera                     | Tulip Tree                                 | 3" CAL B&B          | AS SHOWN |
|                                                            | MR          | Magnolia stellata 'Royal Star'              | Royal Star Magnolia                        | 8" HGT              | AS SHOWN |
|                                                            | NS          | Nyssa sylvatica 'Afterburner'               | Afterburner Tupelo                         | 3" CAL B&B          | AS SHOWN |
|                                                            | OV          | Ostrya virginiana                           | American Hophornbeam                       | 3" CAL B&B          | AS SHOWN |
|                                                            | PP          | Parrotia persica                            | Persian Parrotia                           | 3" CAL B&B          | AS SHOWN |
|                                                            | PM          | Pseudotsuga menziesii                       | Douglas Fir                                | 8' HT B&B           | AS SHOWN |
|                                                            | QC          | Quercus 'Crimschmidt'                       | Crimson Spire Oak                          | 3" CAL B&B          | AS SHOWN |
|                                                            | QS          | Quercus frainetto 'Schmidt'                 | Forest Green Oak                           | 3" CAL B&B          | AS SHOWN |
|                                                            | QG          | Quercus garryana                            | Oregon White Oak                           | 1" CAL B&B          | AS SHOWN |
|                                                            | TT          | Tilia tomentosa 'Sterling'                  | Silver Linden                              | 3" CAL B&B          | AS SHOWN |
|                                                            | UA          | Ulmus 'Accolade'                            | 'Accolade Elm'                             | 3" CAL B&B          | AS SHOWN |
|                                                            | ZS          | Zelkova serrata 'Village Green'             | Village Green Zelkova                      | 3" CAL B&B          | AS SHOWN |
| FULL SUN/ PART SHADE SHRUBS, GRASSES, AND GROUNDCOVER      |             |                                             |                                            |                     |          |
|                                                            | ARUV        | Arctostaphylos uva-ursi                     | Kinnikinnick                               | #1/CONT.            | 18" O.C. |
|                                                            | ABRC        | Abelia 'Rose Creek'                         | Rose Creek Abelia                          | #5/CONT.            | 36" O.C. |
|                                                            | BENA        | Berberis buxifolia 'Nana'                   | Dwarf Box-leaved Barberry                  | #2/CONT.            | 24" O.C. |
|                                                            | CAKF        | Calamagrostis x acutiflora 'Karl Foerster'  | Calamagrostis x acutiflora 'Karl Foerster' | #5/CONT.            | 30" O.C. |
|                                                            | CHTE        | Choisya Dewitteana 'Aztec Pearl'            | Aztec Pearl Mexican Orange                 | #5/CONT.            | 48" O.C. |
|                                                            | CIBW        | Cistus x 'Bennett's White'                  | Bennett's White Rock Rose                  | #5/CONT.            | 36" O.C. |
|                                                            | DAEF        | Daphne x transatlantica 'Eternal Fragrance' | Eternal Fragrance Daphne                   | #5/CONT.            | 30" O.C. |
|                                                            | ESCO        | Escallonia compacta                         | Compact Escallonia                         | #2/CONT.            | 36" O.C. |
|                                                            | GAFR        | Gardenia jasminoides 'Frostproof'           | Frostproof Gardenia                        | #5/CONT.            | 30" O.C. |
|                                                            | HAMA        | Hakonechloa marca                           | Japanese Forest Grass                      | #2/CONT.            | 24" O.C. |
|                                                            | HAID        | Hamamelis x intermedia 'Diane'              | Diane Witch Hazel                          | #20/CONT. 10' HT    | 10' O.C. |
|                                                            | ILCR        | Ilex crenata 'Green Island'                 | Green Island Holly                         | #5/CONT.            | 48" O.C. |
|                                                            | ILGL        | Ilex glabra                                 | Inkberry                                   | #5/CONT.            | 36" O.C. |
|                                                            | LAMU        | Lavandula 'Munstead'                        | English Lavender                           | #2/CONT.            | 30" O.C. |
|                                                            | MILM        | Miscanthus sinensis 'Little Miss'           | Little Miss Maiden Grass                   | #2/CONT.            | 30" O.C. |
|                                                            | NACO        | Nandina domestica 'Compacta'                | Compact Nandina                            | #5/CONT.            | 30" O.C. |
|                                                            | OSFA        | Osmanthus fragrans                          | Sweet Osmanthus                            | #5/CONT.            | 60" O.C. |
|                                                            | PHSU        | Phlox subulata                              | Creeping Phlox                             | #1/CONT.            | 18" O.C. |
|                                                            | RHQP        | Rhaphiolepis x delacourii 'Georgia Petite'  | Georgia Petite Indian Hawthorn             | #5/CONT.            | 30" O.C. |
|                                                            | SEAU        | Sesleria autumnalis                         | Autumn Moore Grass                         | #2/CONT.            | 24" O.C. |
| PARTIAL SHADE/ FULL SHADE SHRUBS, GRASSES, AND GROUNDCOVER |             |                                             |                                            |                     |          |
|                                                            | CAID        | Carex marrowii 'Ice Dance'                  | Ice Dance Sedge                            | #2/CONT.            | 18" O.C. |
|                                                            | CYFA        | Cyrtomium falcatum                          | Japanese Holly Fern                        | #5/CONT.            | 24" O.C. |
|                                                            | DAAM        | Daphne odora 'Aureo-marginata'              | Variegated Winter Daphne                   | #5/CONT.            | 30" O.C. |
|                                                            | HOBA        | Hosta 'Blue Angel'                          | Blue Angel Hosta                           | #2/CONT.            | 24" O.C. |
|                                                            | HYPW        | Hydrangea quercifolia 'Pee Wee'             | Oakleaf Hydrangea                          | #5/CONT.            | 30" O.C. |
|                                                            | MASC        | Mahonia eurybracteata 'Soft Caress'         | Soft Caress Mahonia                        | #5/CONT.            | 36" O.C. |
|                                                            | PIKA        | Pieris japonica 'Cavatine'                  | Cavatine Pieris                            | #5/CONT.            | 30" O.C. |
|                                                            | RUCA        | Rubus calycinoides 'Emerald Carpet'         | Emerald Carpet Creeping Raspberry          | #1/CONT.            | 18" O.C. |
|                                                            | SAHU        | Sarcococca hookeriana var. humilis          | Himalayan Sarcococca                       | #2/CONT.            | 24" O.C. |
|                                                            | SARU        | Sarcococca ruscifolia                       | Fragrant Sarcococca                        | #5/CONT.            | 36" O.C. |
| STORMWATER PLANTING                                        |             |                                             |                                            |                     |          |
|                                                            | CADI        | Carex divulsa                               | Sedge                                      | #1/CONT.            | 12" O.C. |
|                                                            | IRTE        | Iris tenax                                  | Pacific Coast Iris                         | #1/CONT.            | 12" O.C. |
|                                                            | RISA        | Ribes sanguineum                            | Red Flowering Current                      | #2/CONT.            | 48" O.C. |
|                                                            | SPTO        | Spiraea betulifolia 'Tor'                   | White Spirea                               | #2/CONT.            | 36" O.C. |
|                                                            | SEEDED LAWN |                                             |                                            |                     |          |







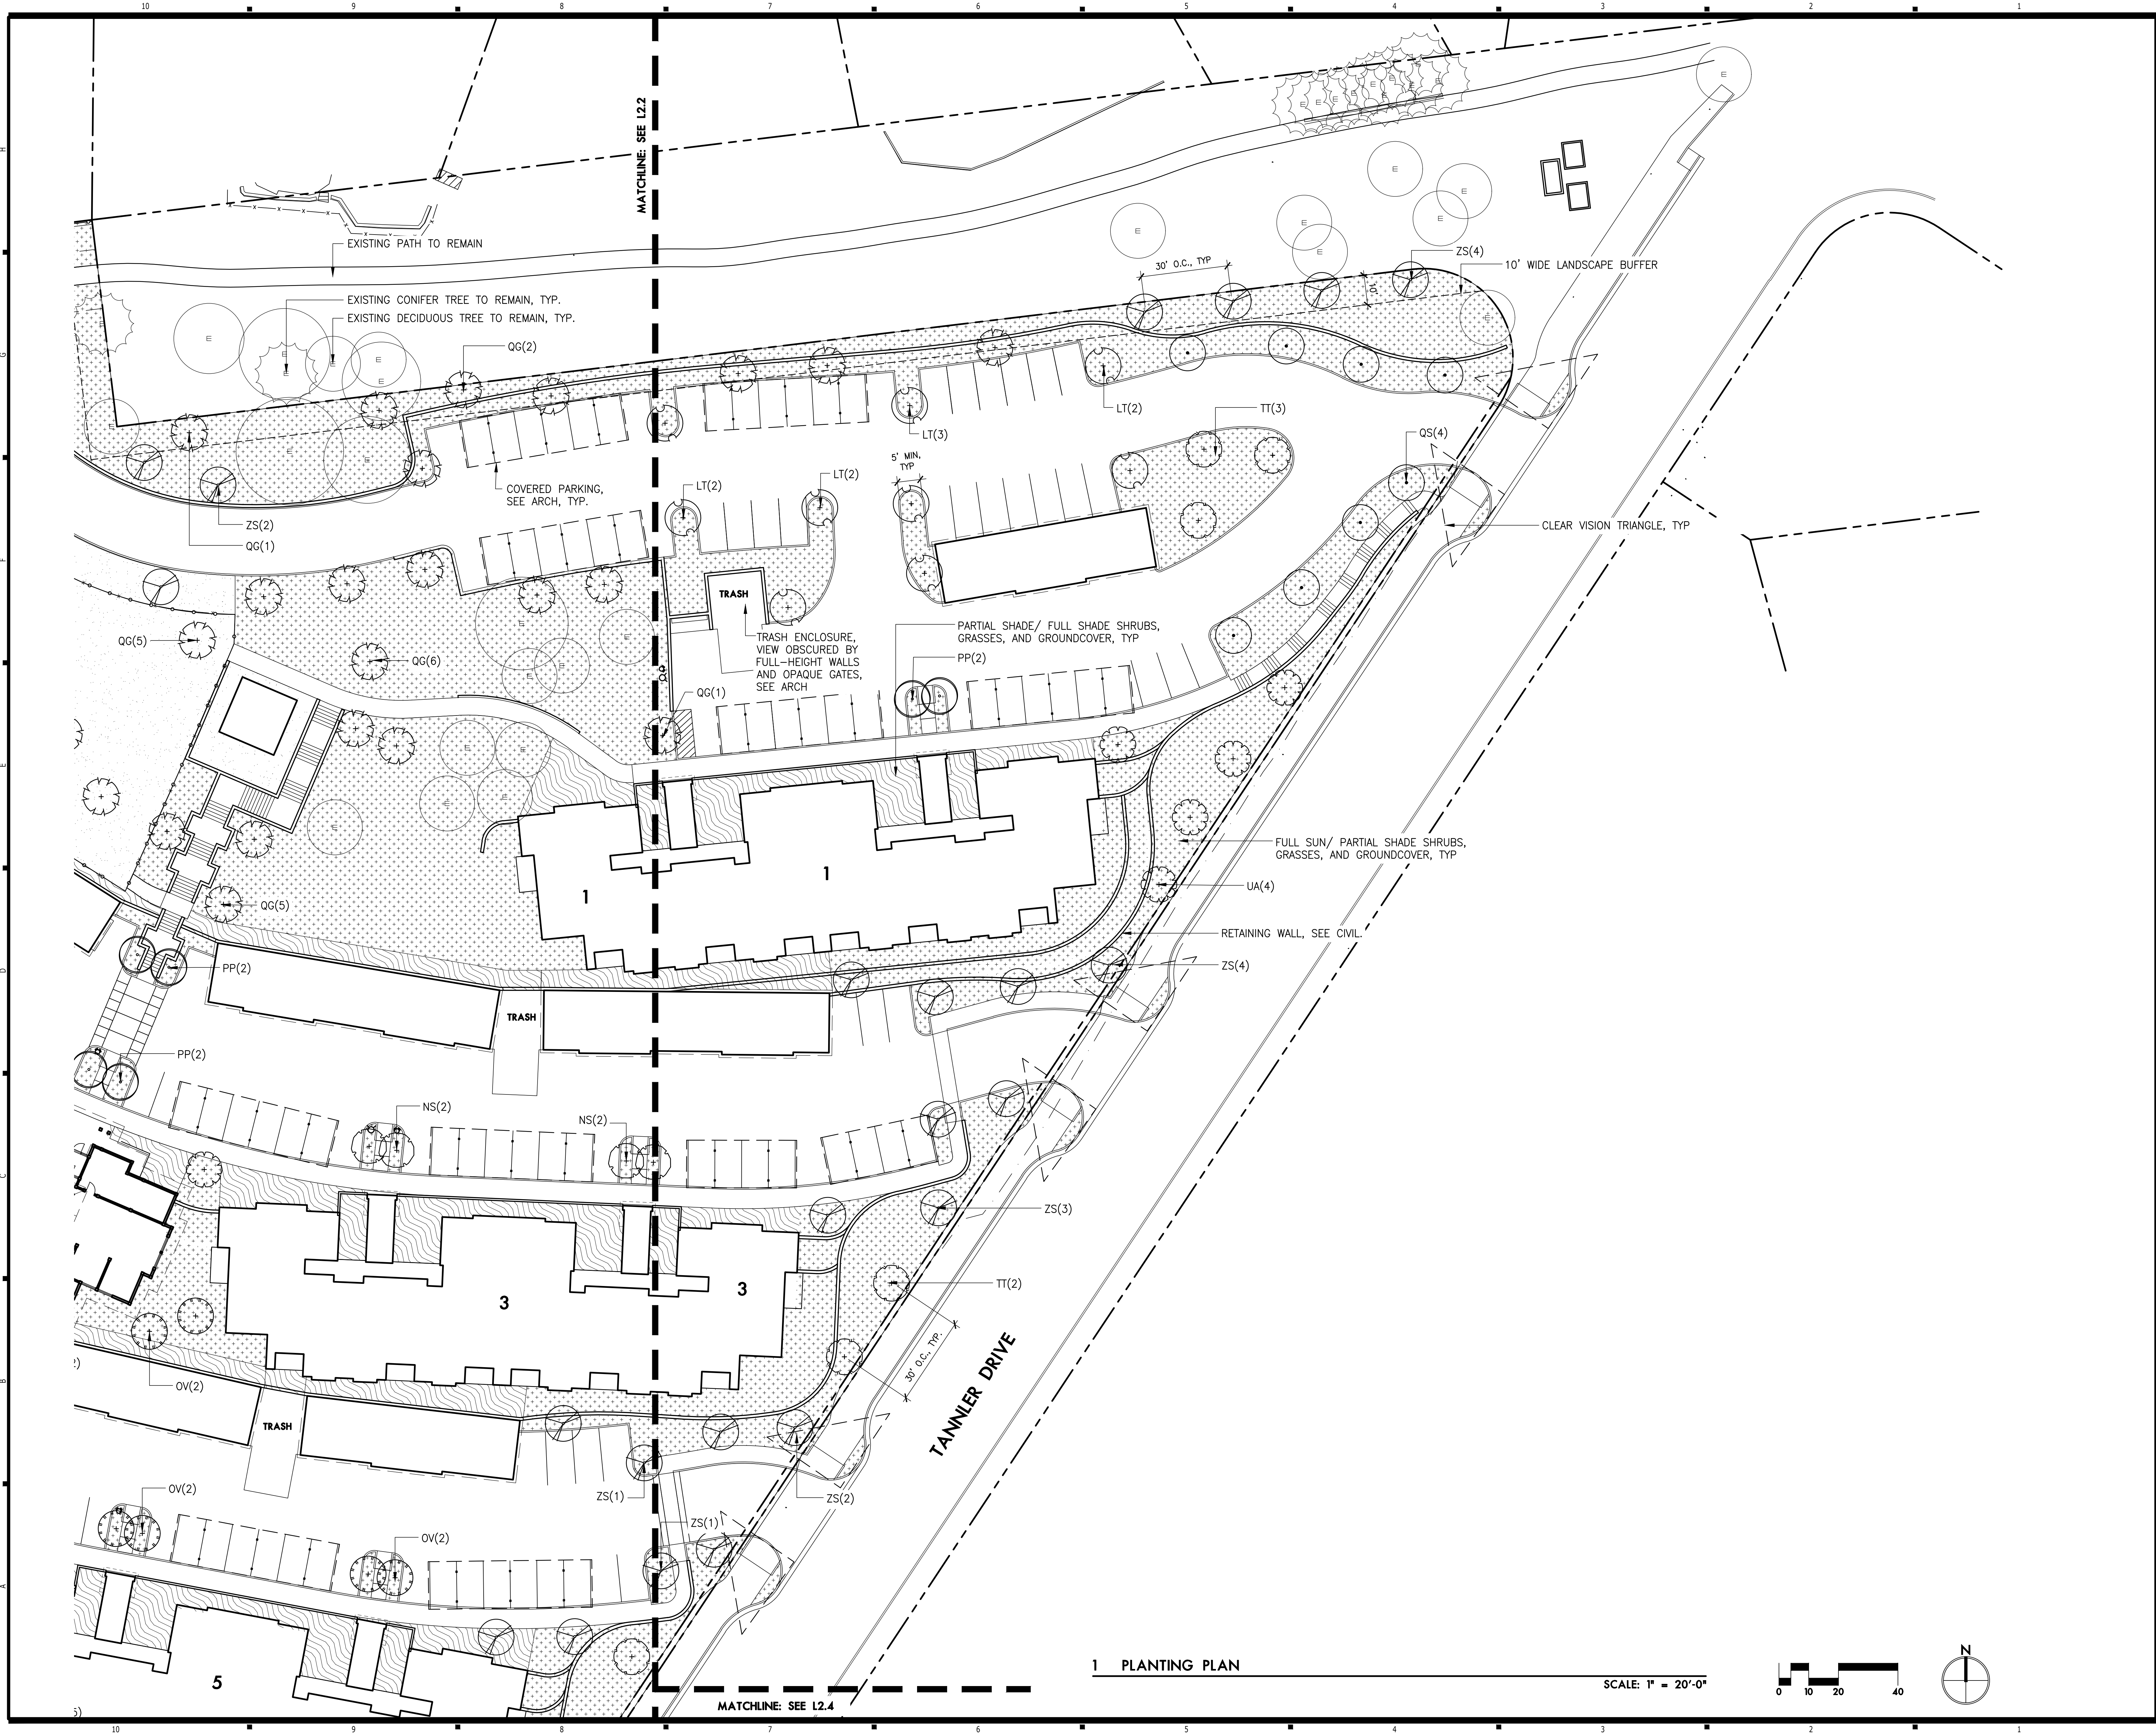

HILL ARCHITECTS

1750 BLANKENSHIP ROAD  
SUITE 200  
WEST LINN, OREGON 97068  
TEL 503.305.8033

lango. hansen

LANDSCAPE ARCHITECTS

1100 NW GLISAN #30  
PORTLAND OR 97209

MODERA  
WEST LINN

WEST LINN, OREGON

THIS WIDTH SHOULD BE 3"

L2.2

L2.3

L2.4

5.22.2026 (LAND USE SUBMITTAL)



| MARK           | DATE  | REVISION/ISSUE |
|----------------|-------|----------------|
| PROJECT NUMBER | 25006 | EXAMINER       |
| DESIGNED BY    | SB    | CHECKED BY     |
|                |       | BOM            |

ALL DRAWINGS AND WRITTEN MATERIAL APPEARING HEREIN CONSTITUTE THE ORIGINAL AND UNPUBLISHED WORK OF THE ARCHITECT AND MAY NOT BE REPRODUCED OR TRANSMITTED IN ANY FORM OR BY ANY MEANS, WITHOUT THE PRIOR WRITTEN CONSENT OF THE ARCHITECT.  
© 2026 HILL ARCHITECTS

LANDSCAPE PLAN

L2.3



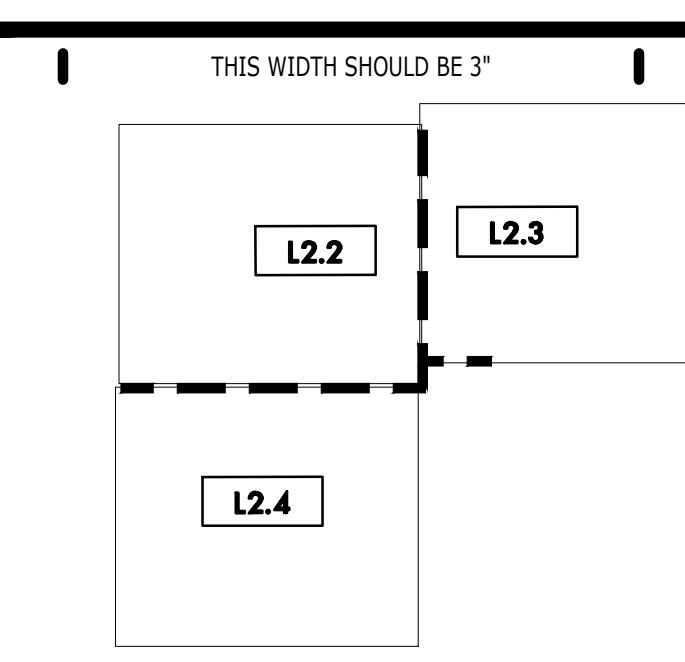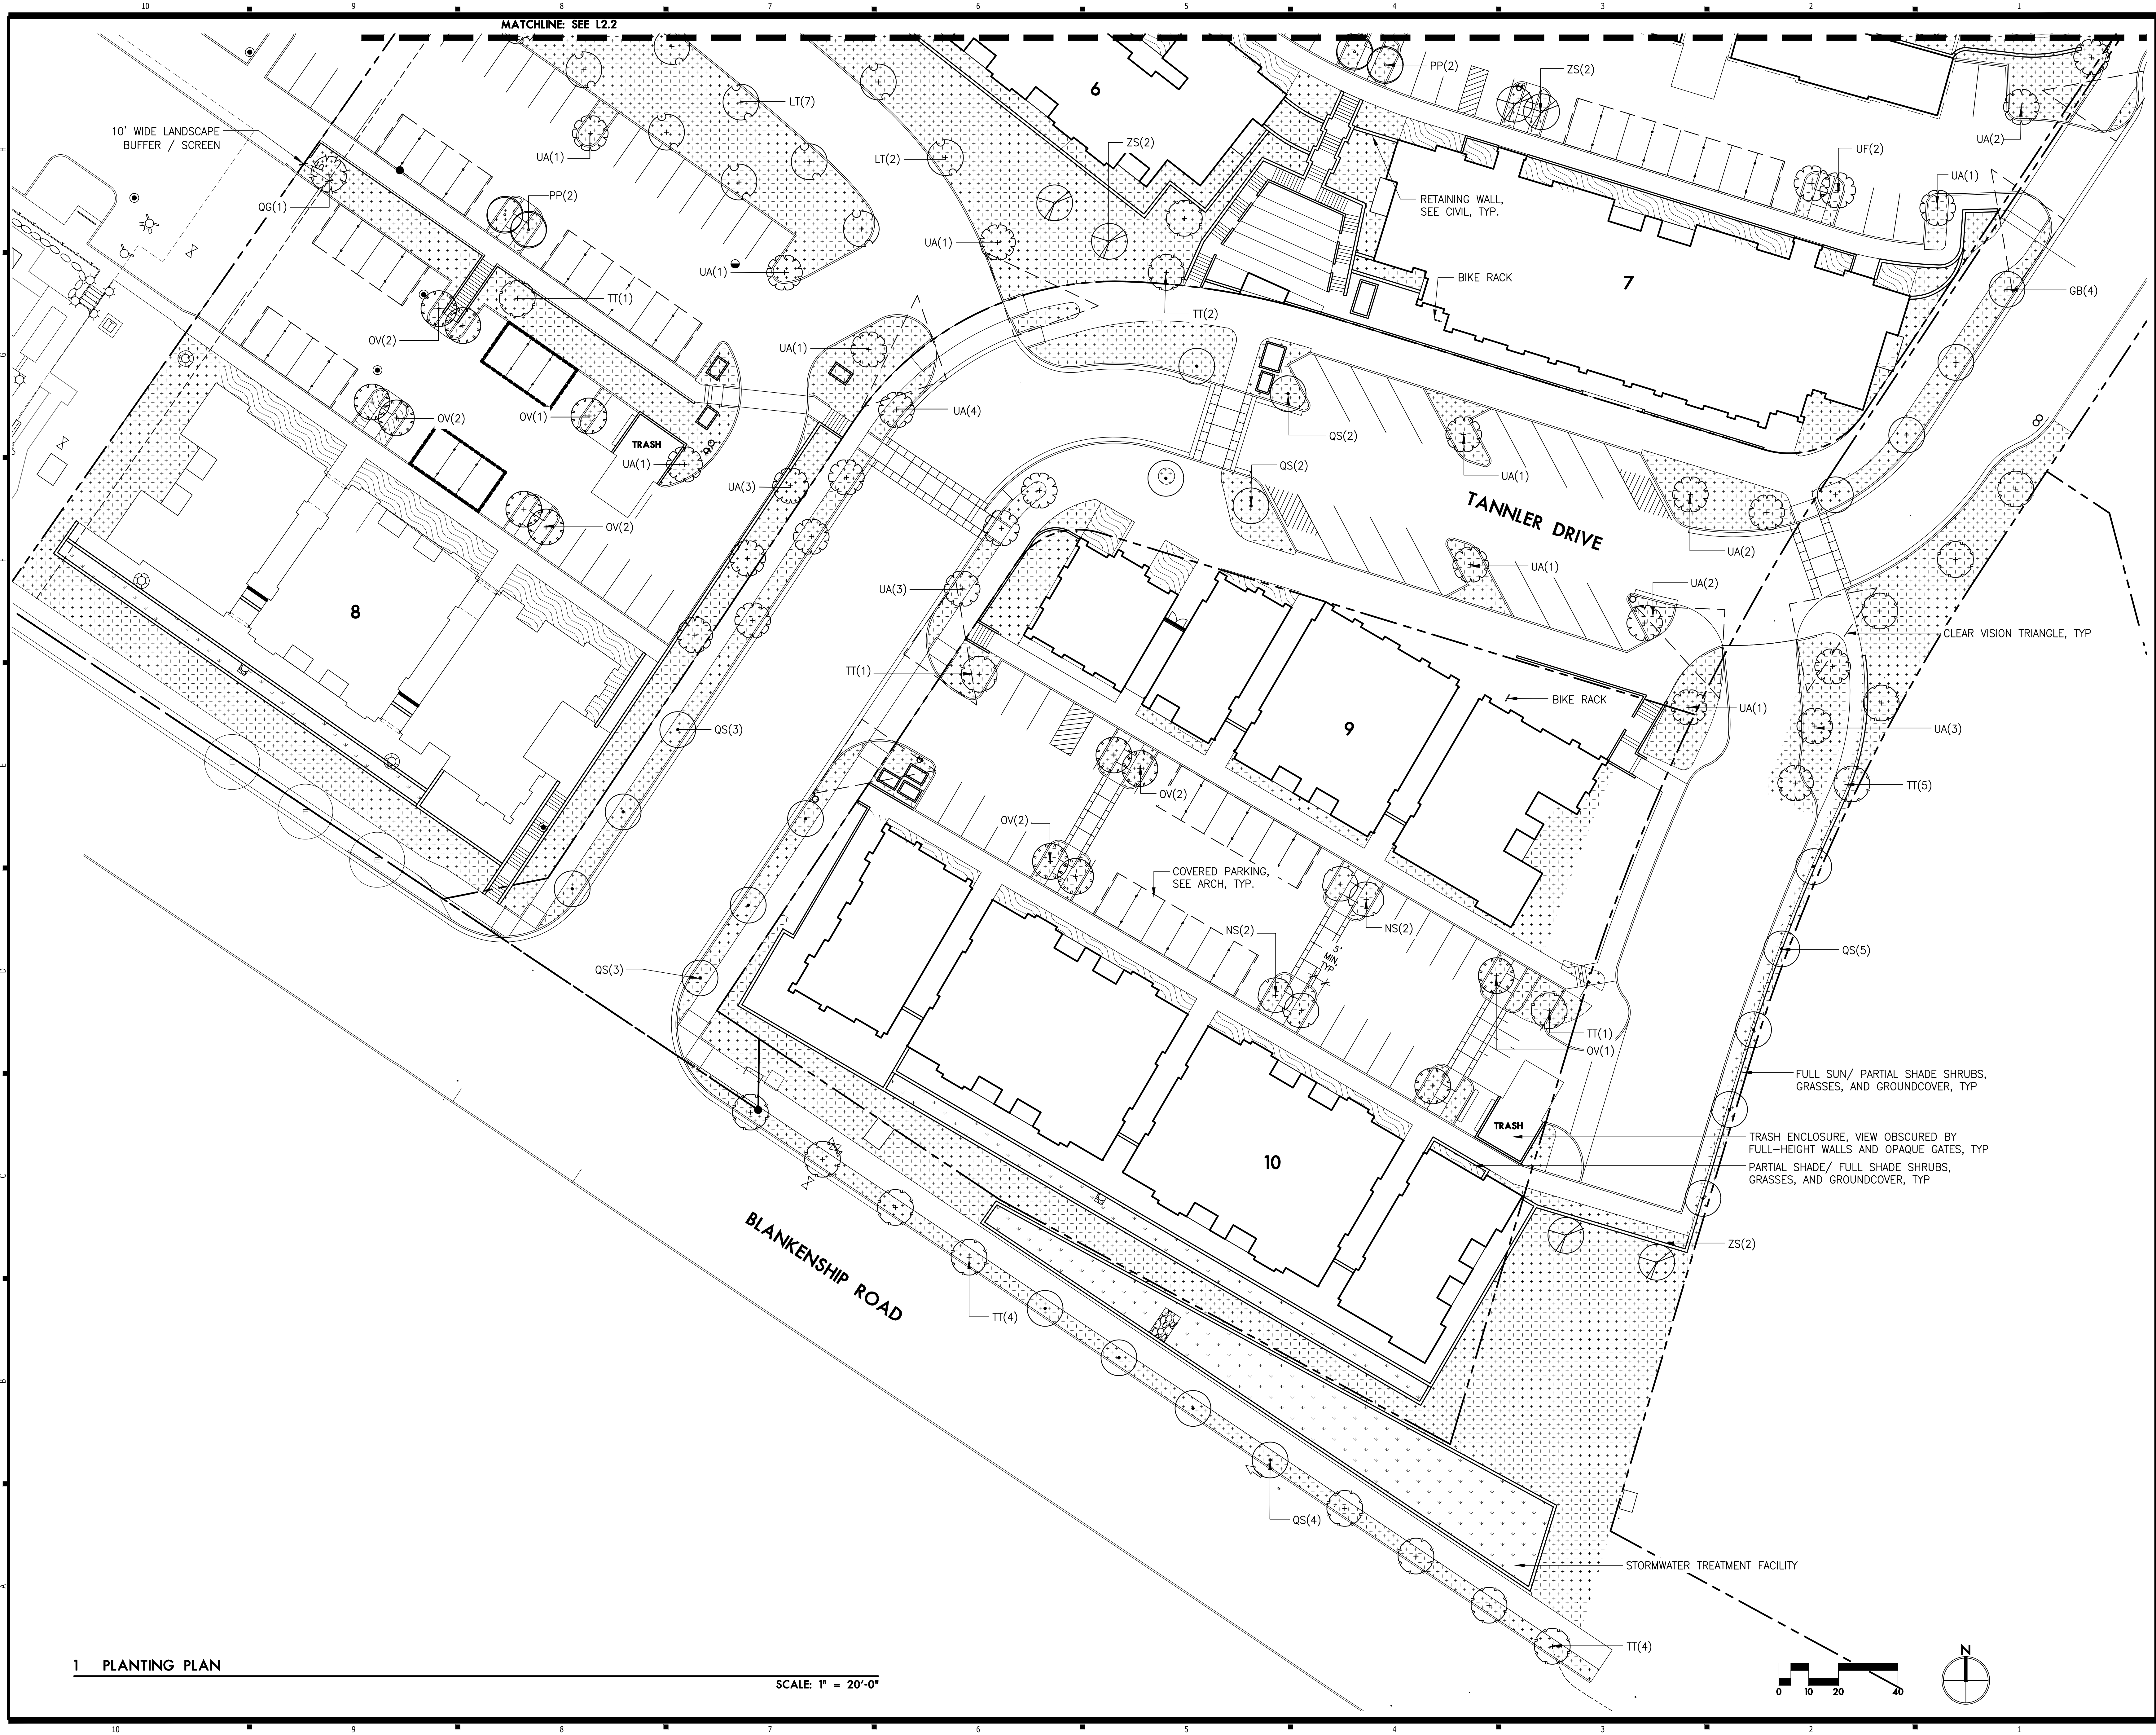


| 5.22.2026 (LAND USE SUBMITTAL) |       |                   |
|--------------------------------|-------|-------------------|
| MARK                           | DATE  | REVISION/ISSUE    |
| PROJECT NUMBER                 | 25006 | DESIGNED BY<br>SB |
|                                |       | CHECKED BY<br>BOM |


ALL DRAWINGS AND WRITTEN MATERIAL APPEARING HEREIN CONSTITUTE THE ORIGINAL AND UNPUBLISHED WORK OF THE ARCHITECT AND MAY NOT BE REPRODUCED, COPIED, OR TRANSMITTED IN ANY FORM OR BY ANY MEANS, WITHOUT THE PRIOR WRITTEN CONSENT OF THE ARCHITECT.  
© 2026 - HILL ARCHITECTS




10 9 8 7 6 5 4 3 2 1

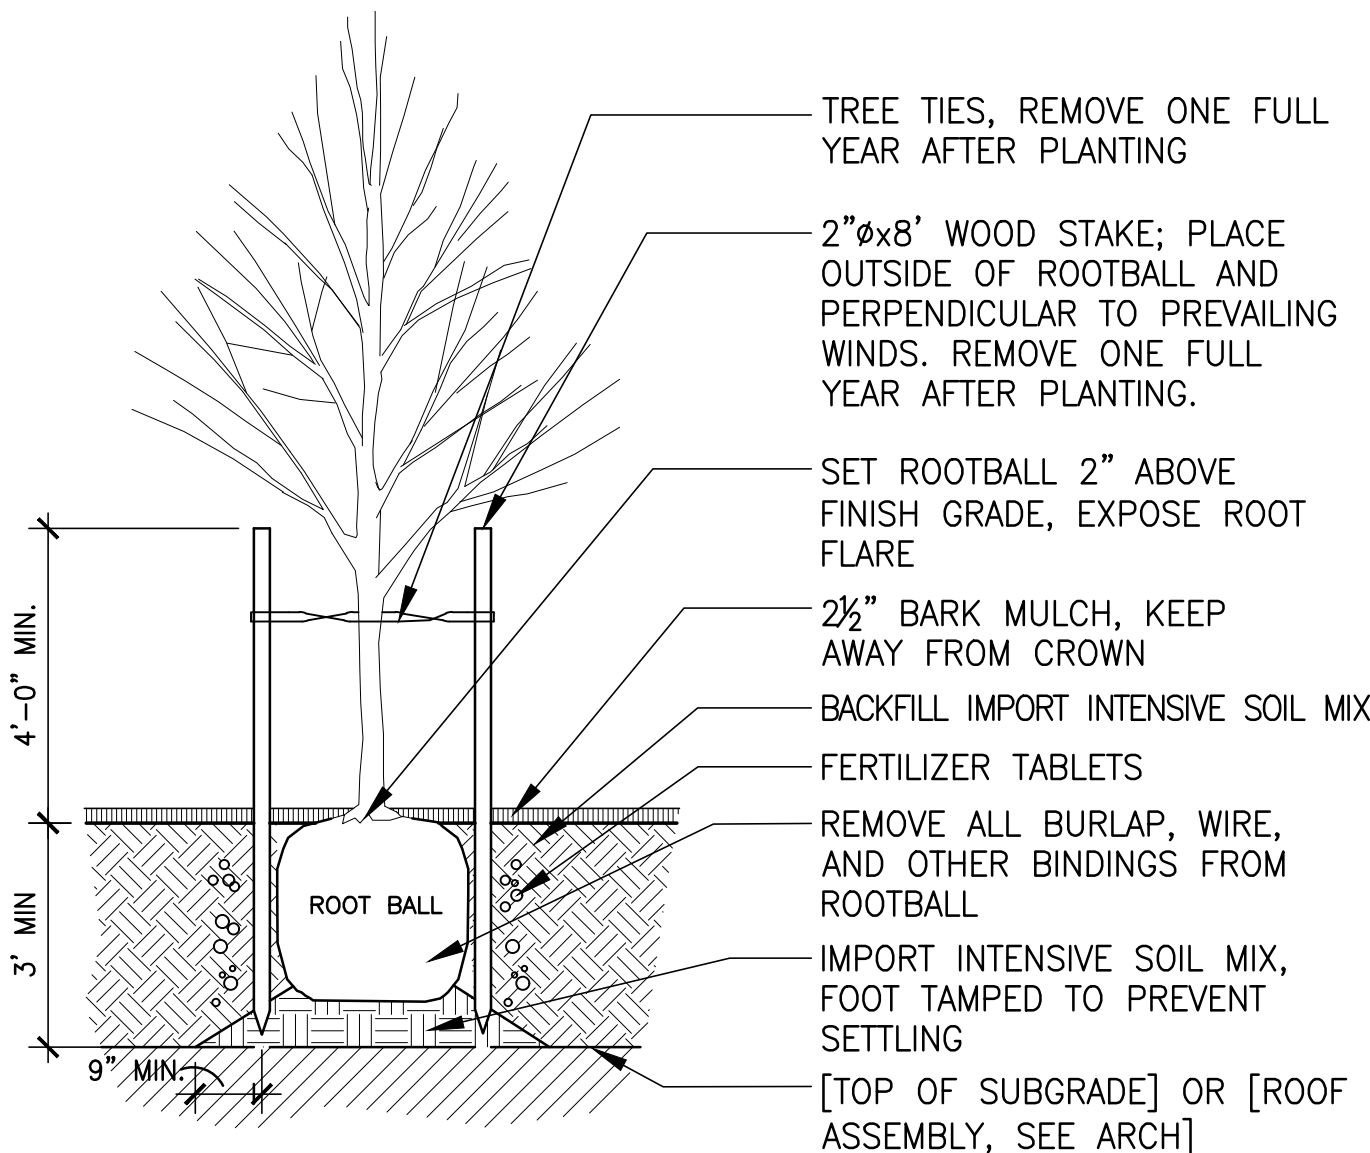


1 DECIDUOUS TREE PLANTING Section 1/2" = 1'-0"

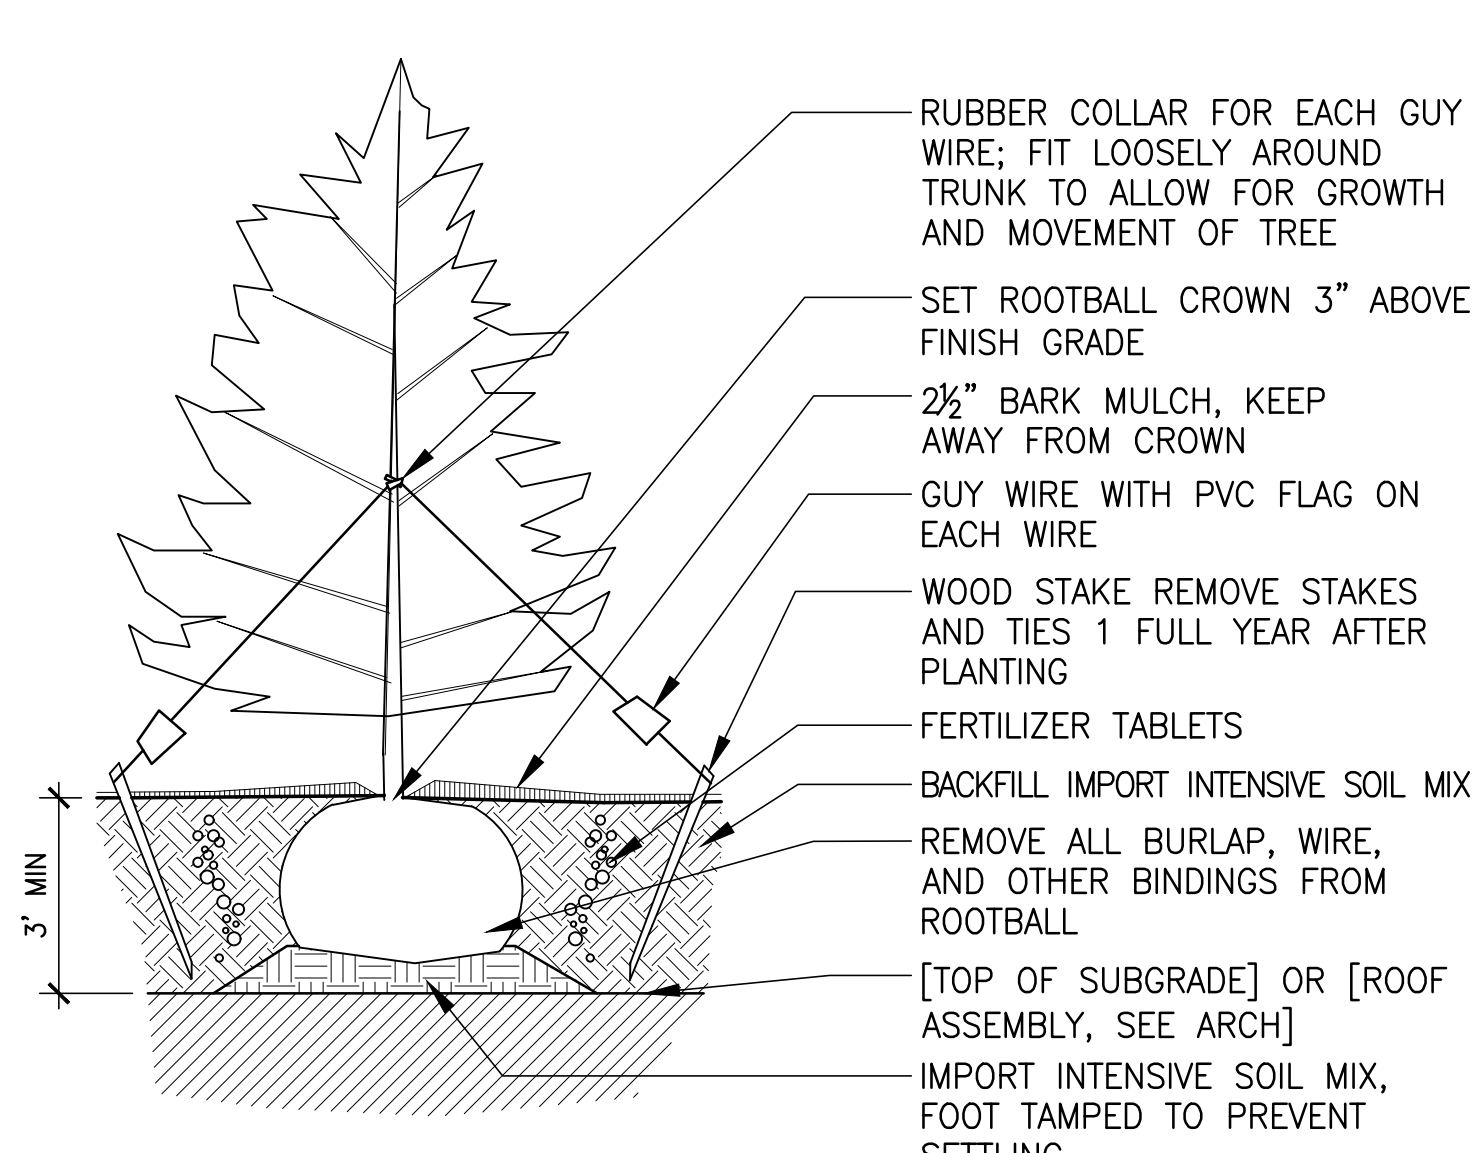

2 EVERGREEN TREE PLANTING Section 1/2" = 1'-0"

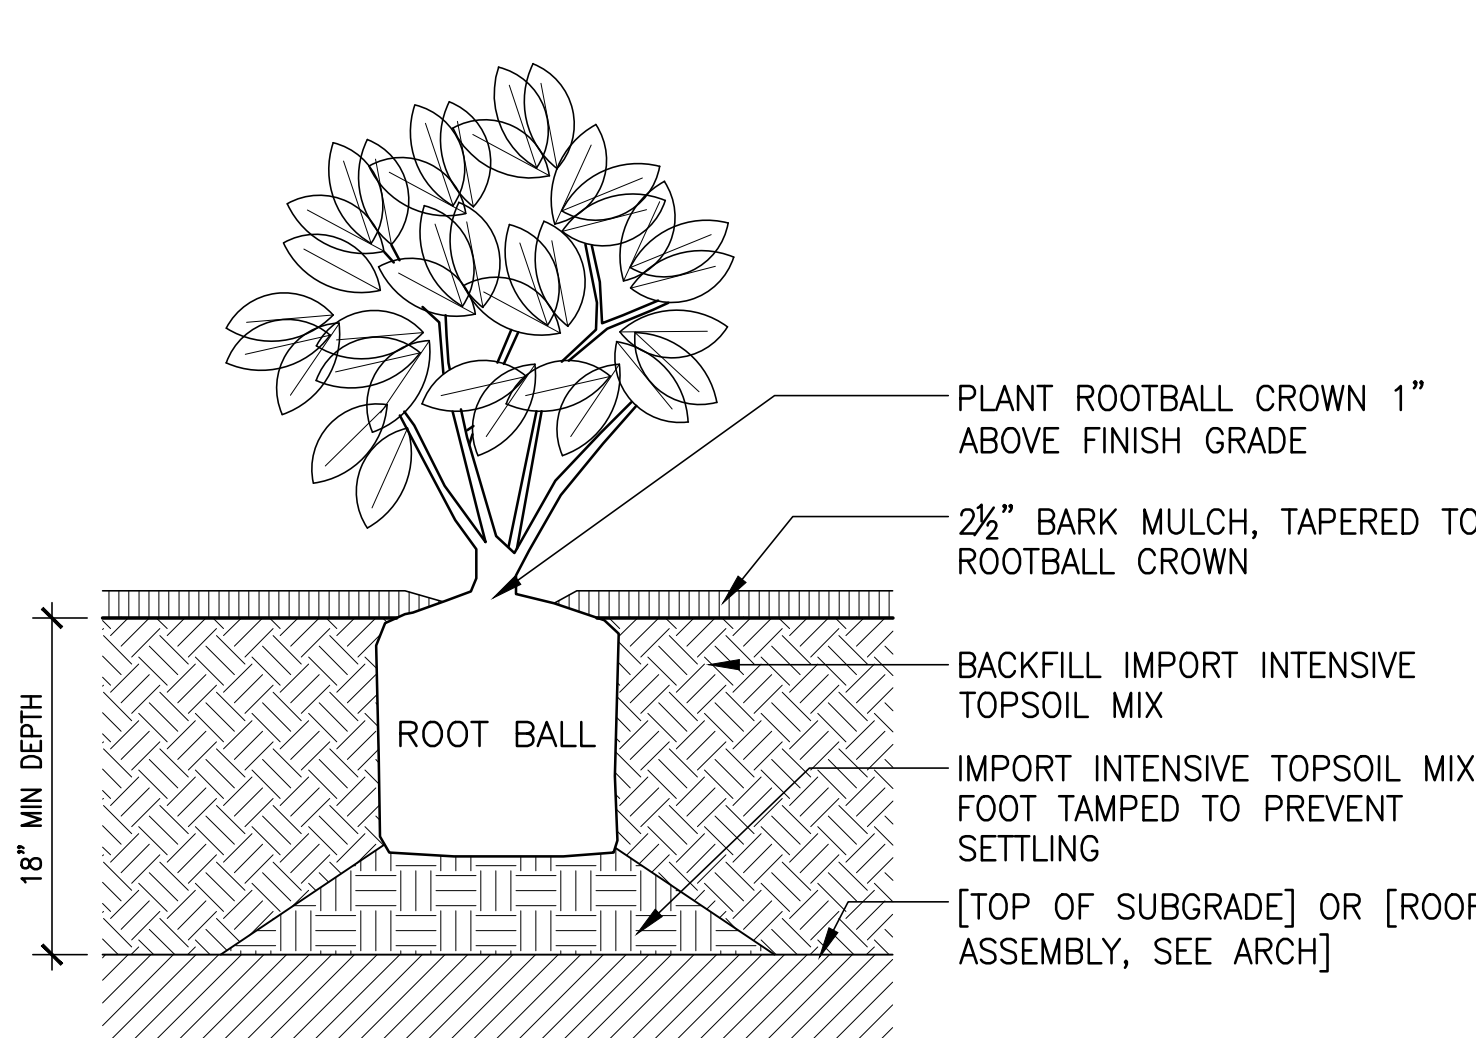

3 SHRUB PLANTING Section 1" = 1'-0"

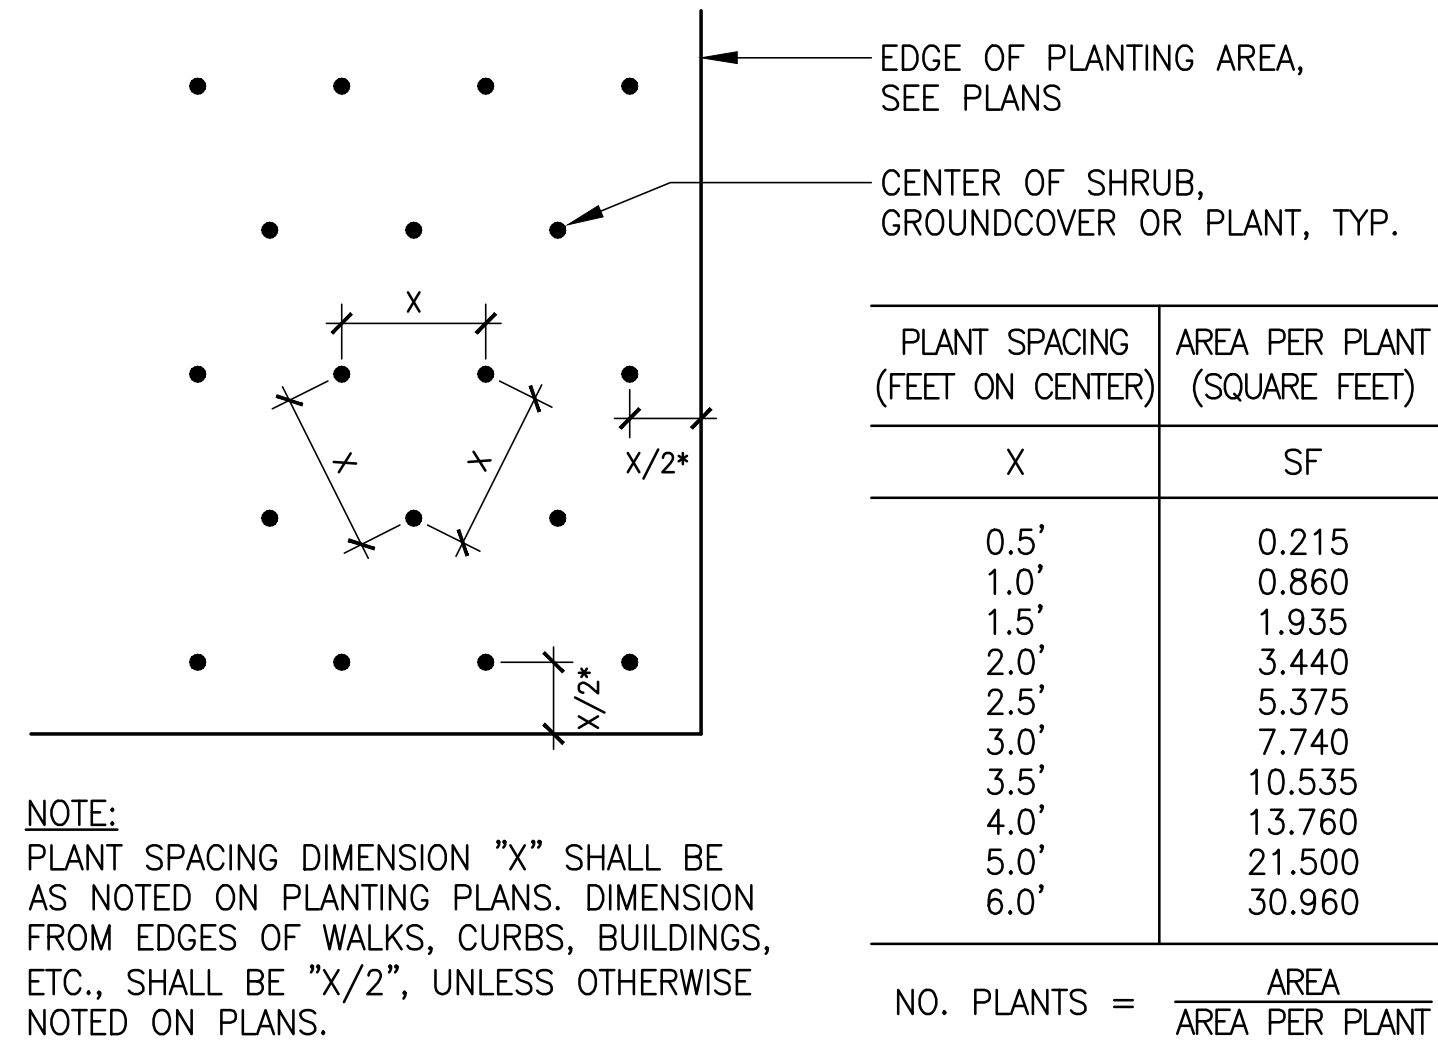

4 PLANT SPACING Section 1/2" = 1'-0"



HILL ARCHITECTS

1750 BLANKENSHIP ROAD  
SUITE 200  
WEST LINN, OREGON 97068  
TEL 503.305.8033

lango. hansen

LANDSCAPE ARCHITECTS

1180 NW GILMAN #38  
PORTLAND OR 97209

MODERA  
WEST LINN  
WEST LINN, OREGON

THIS WIDTH SHOULD BE 3'

|                              |          |                |
|------------------------------|----------|----------------|
| 5.22.2026 LAND USE SUBMITTAL |          |                |
| MARK                         | DATE     | REVISION/ISSUE |
| PROJECT NUMBER               | DRAWN BY | CHECKED BY     |
| 25006                        | SB       | BOM            |

ALL DRAWINGS AND WRITTEN MATERIAL APPEARING HEREIN CONSTITUTE THE ORIGINAL AND UNREPRODUCED WORK OF THE ARCHITECT AND MAY NOT BE REPRODUCED, COPIED, OR TRANSMITTED IN ANY FORM OR BY ANY MEANS, ELECTRONIC OR MECHANICAL, WITHOUT THE PRIOR WRITTEN CONSENT OF THE ARCHITECT.  
© 2026 HILL ARCHITECTS

DETAILS

L3.O

10 9 8 7 6 5 4 3 2 1