

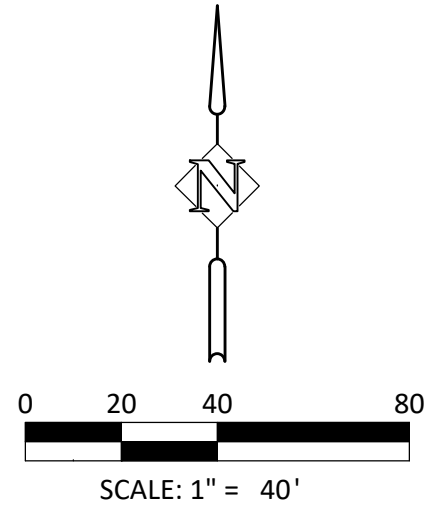


P:\04 Salem MCR Mill Creek Residential Trust\MCR-01 (Tanner Rd MultiFamily)\MCR01-DWGSET\Exhibits\26-5922 - Lot Line Adjustment Map.dwg

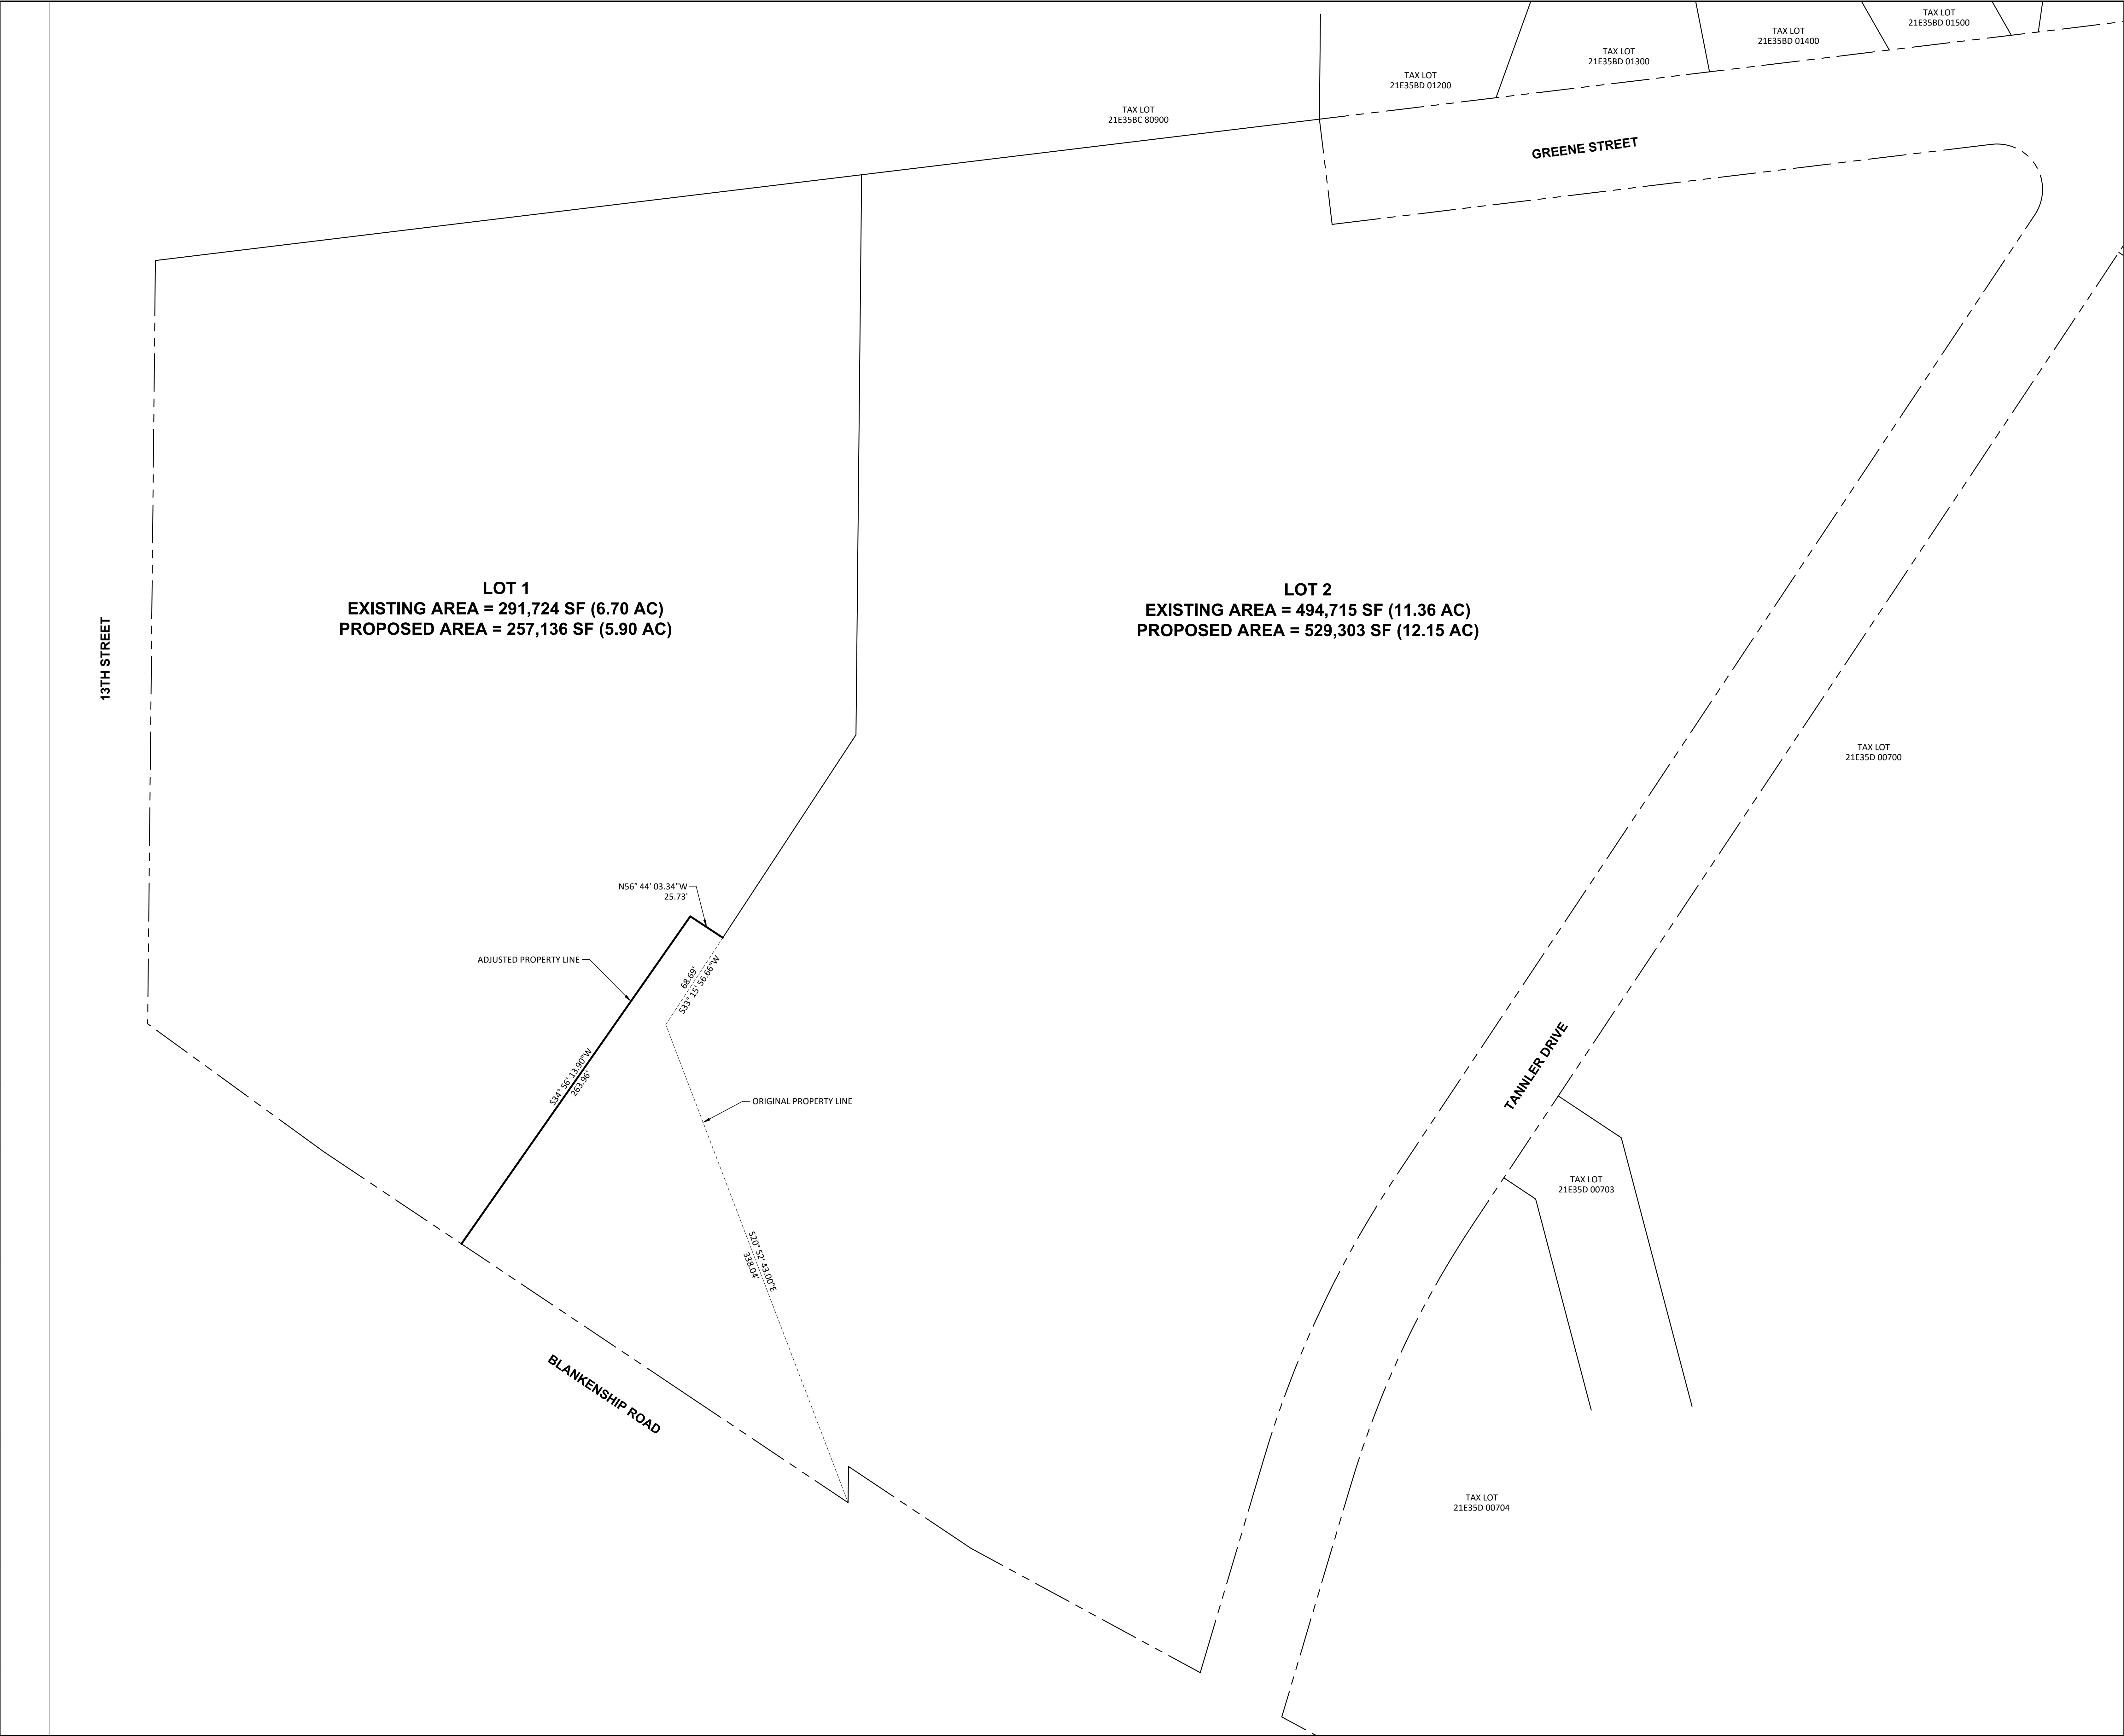

DESIGNED:		RMM
DRAWN:		SSM
CHECKED:		RMM
DATE	NO.	DESCRIPTION
		R E V I S I O N S
SHEET NO.		
JOB NO. MCR-01		

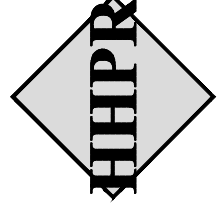

Harper Houf Peterson
Righellis Inc.

ENGINEERS & SURVEYORS
LANDSCAPE ARCHITECTS
530 Center Street NE, Suite 240, Salem, OR 97301
phone: 503.365.1131 www.hhpr.com fax: 503.221.1171

LOT LINE ADJUSTMENT MAP

MODERA - WEST LINN

WEST LINN, OREGON