


LEGEND



- RIGHT OF WAY LINE
- LOT BOUNDARY LINE
- WATER SERVICE LINE
- SANITARY SEWER MAIN
- SANITARY SEWER LATERAL
- SANITARY SEWER MANHOLE
- WATER SERVICE METER
- STREET LIGHT (SHOEBOX)
- PROPOSED CONCRETE PAVING

SANITARY LATERAL TABLE

SANITARY LATERAL	LATERAL SIZE	LENGTH	INVERT AT MAIN	INVERT AT END	DEPTH AT END	MAIN LINE STATION
LATERAL #1	4"	12.5 lf	198.69	201.90	4.0	STA: 0+66.9, SANITARY SEWER EXTENSION 'A'
LATERAL #2	4"	12.5 lf	200.85	203.00	4.0	STA: 1+63.0, SANITARY SEWER EXTENSION 'A'
LATERAL #3	4"	12.5 lf	203.25	204.00	4.0	STA: 2+69.3, SANITARY SEWER EXTENSION 'A'

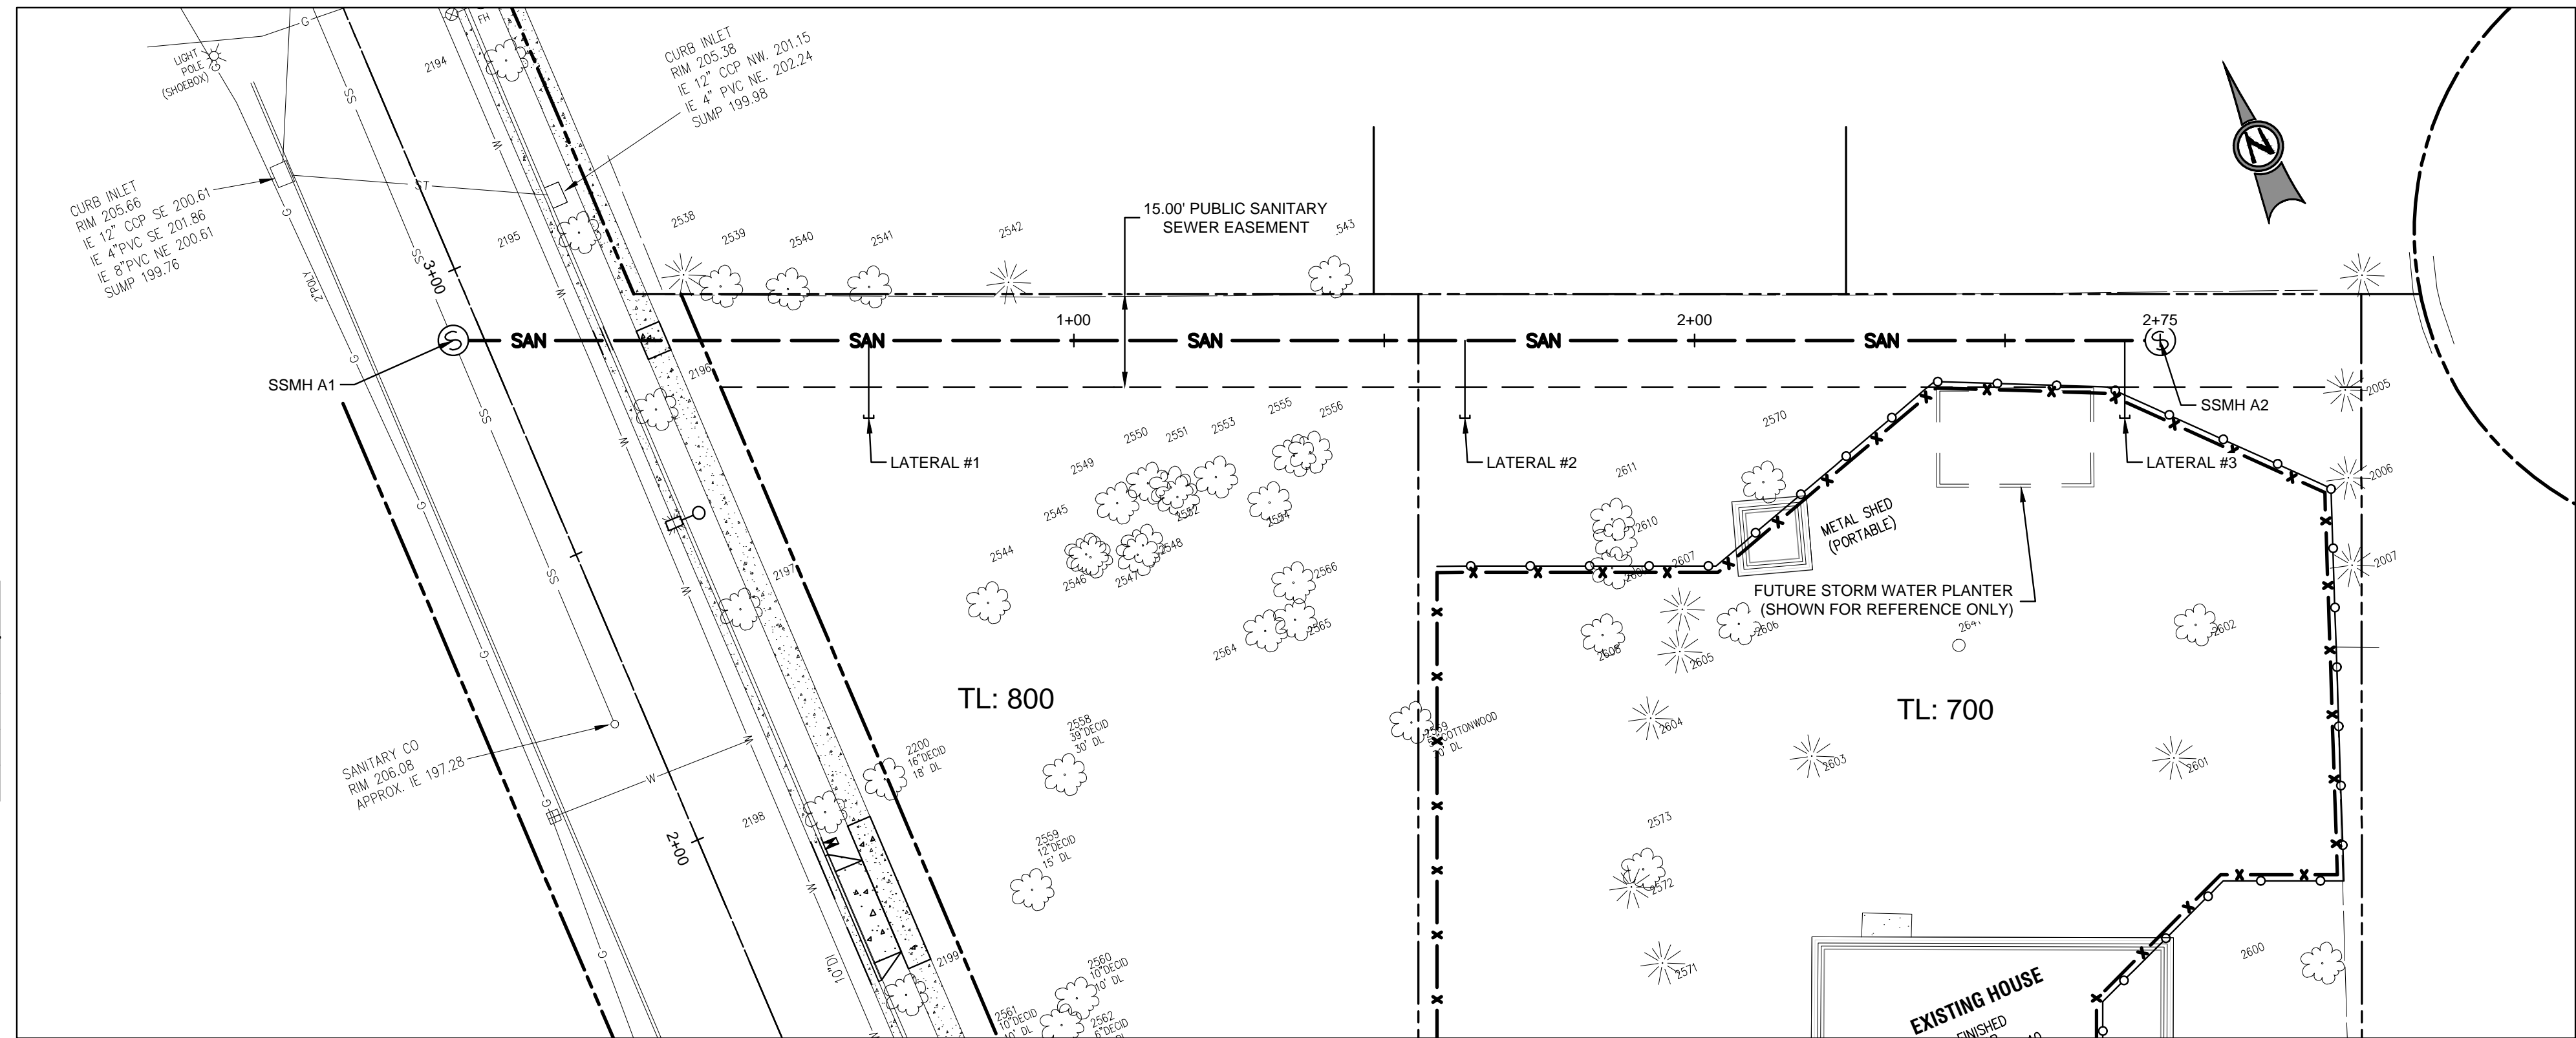


SANITARY SEWER EXTENSION 'A' PLAN

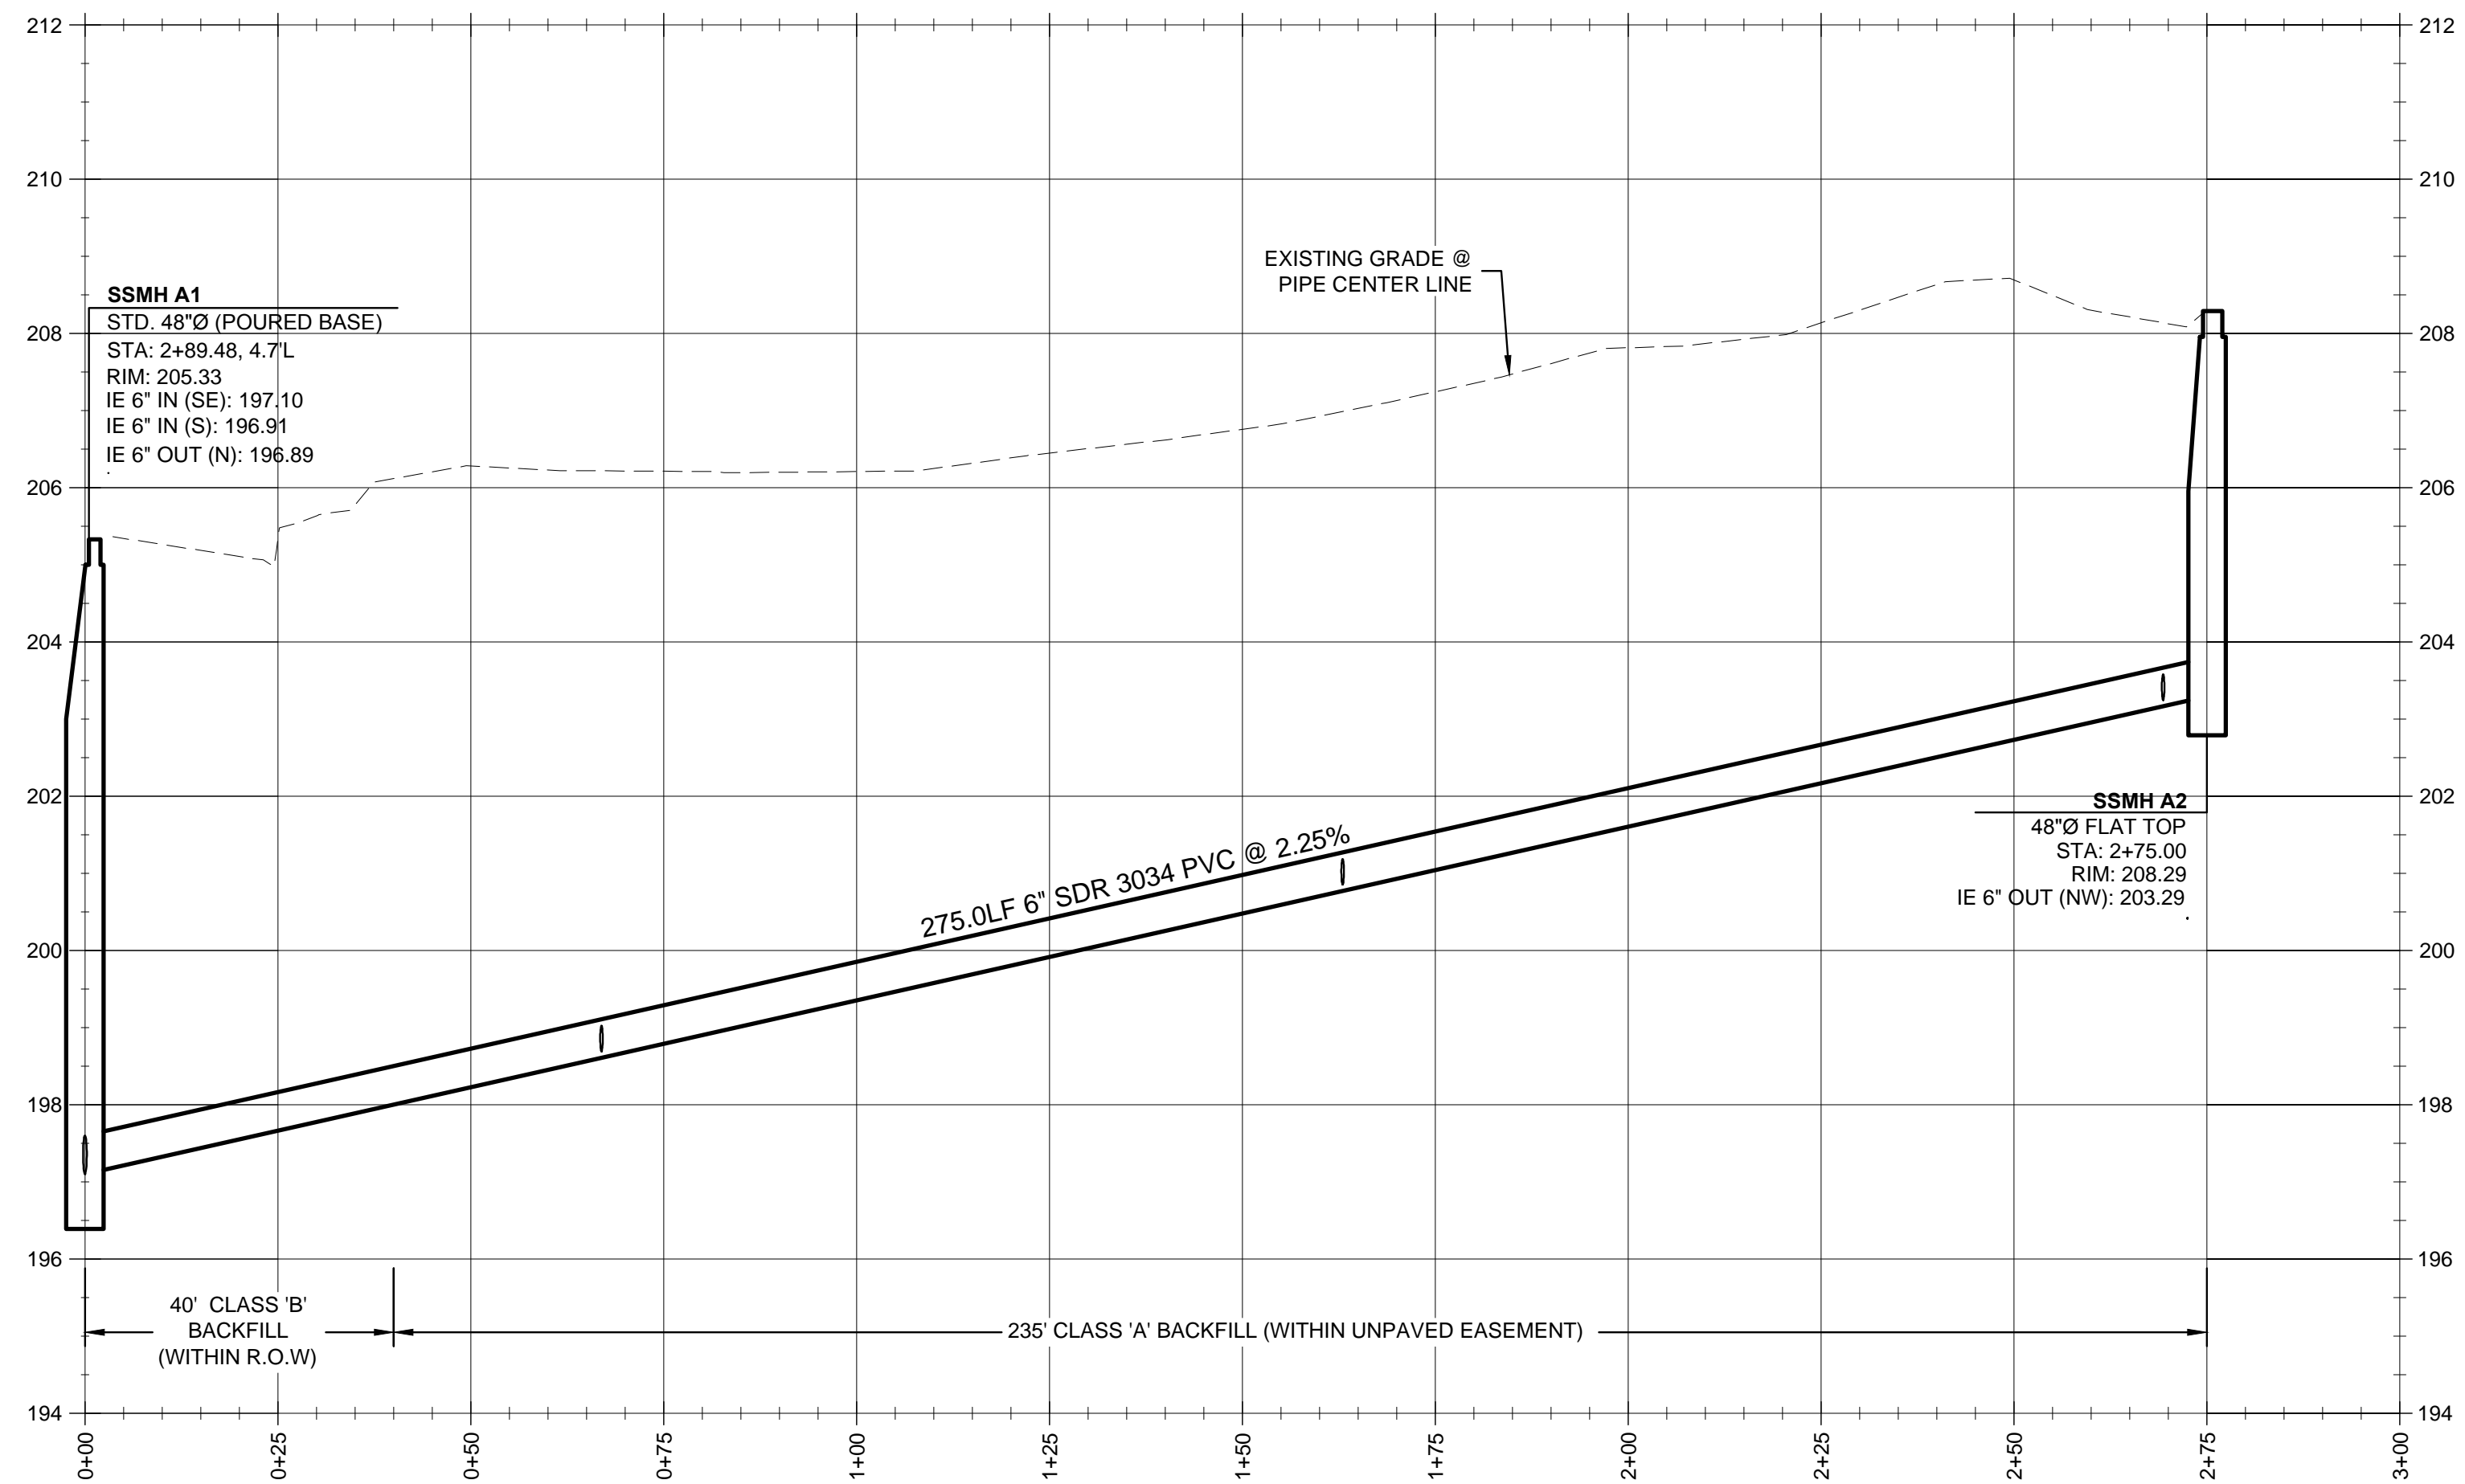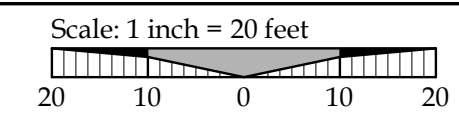

SANITARY SEWER EXTENSION 'A' PROFILE
(STA:0+00.00 - STA:3+00.00)
SCALE: 1"=20' HORIZ; 1"=4' VERT.

PUBLIC IMPROVEMENTS	6/3/13
REVISION SUMMARY	BY DATE

RIVERHEIGHTS CIRCLE IMPROVEMENTS
DOLLAR STREET & RIVERHEIGHTS CIRCLE
 WEST LINN, OR
 LFG, LLC

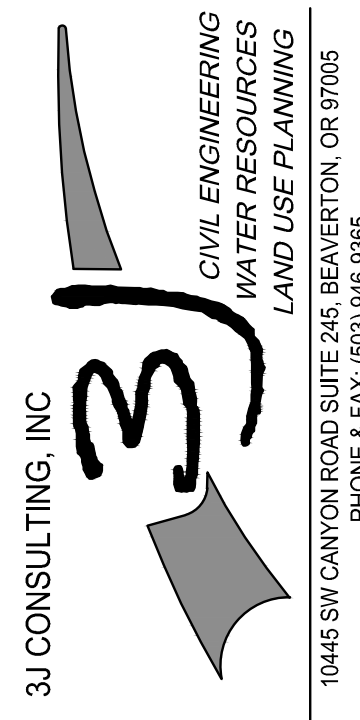

3J JOB ID #	13110
LAND USE #	
TAX LOT #	21E34DC 700 & 800
DESIGNED BY	JTE
CHECKED BY	BKF

SHEET TITLE
RIVERHEIGHTS CIR
 SHEET NUMBER
C220