




**O.D.O.T. & City of Portland Standard "H"=16" STANDARD CURB**  
(See general note 11)

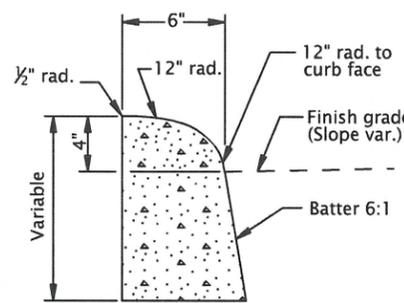


**MOUNTABLE CURB**  
(See general note 11)

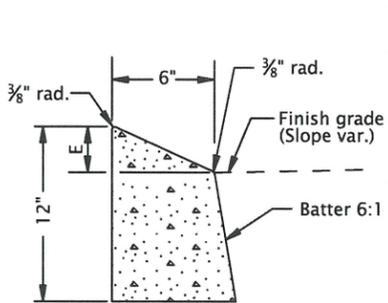


**SLOPED CURB**

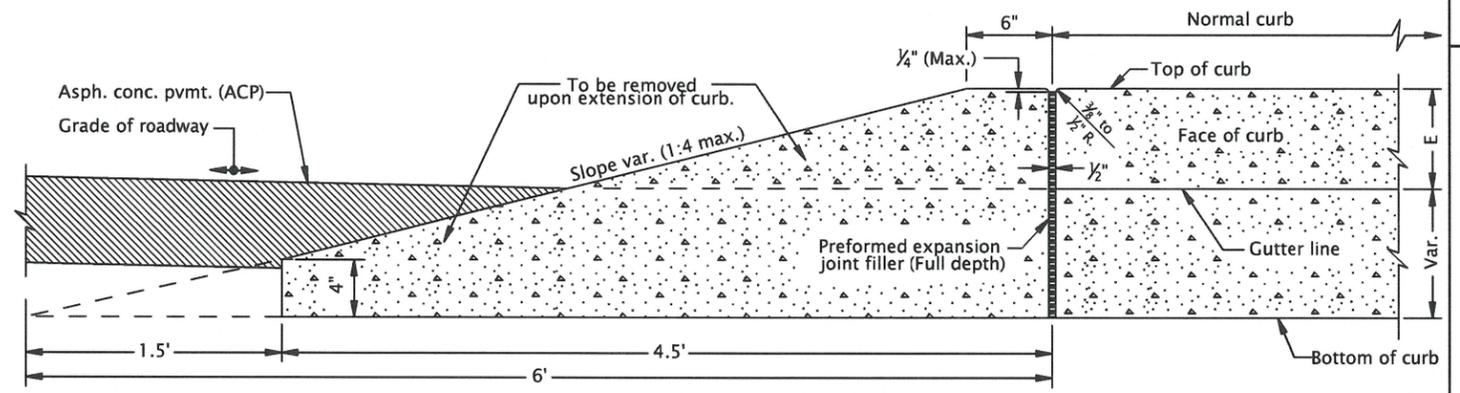

**CURB ENDING DETAIL**

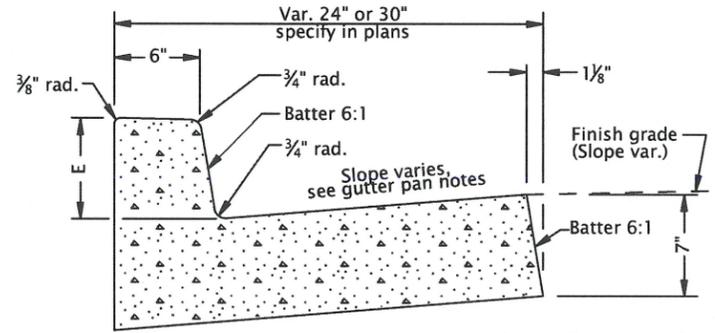


**CURB AND GUTTER**

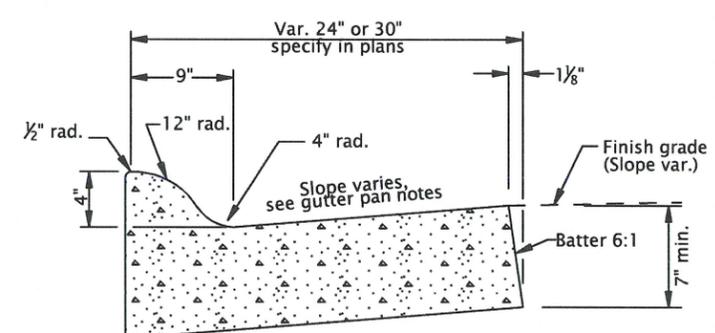


**MOUNTABLE CURB AND GUTTER**


**GUTTER PAN NOTES:**  
Slope 5.0% normal.  
Slope 4.0% max. at curb ramps.  
Vary slope as req'd. for drainage. Vary where shown on plans, and allowed by jurisdiction.

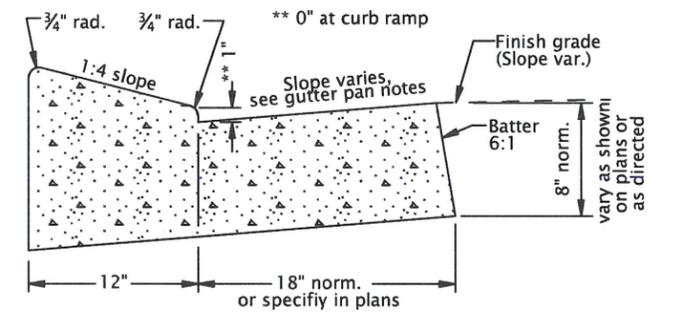


**LOW PROFILE MOUNTABLE CURB AND GUTTER**  
(Where shown on plans)

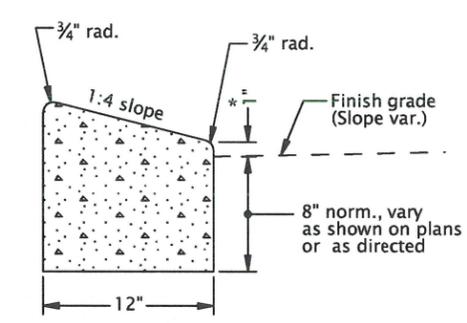


**LOW PROFILE MOUNTABLE CURB**  
(See general note 11)

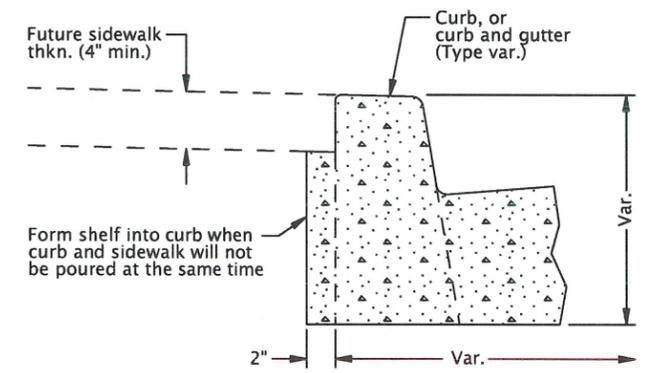

**MODIFICATION FOR KEYWAY**  
(Where shown on plans)

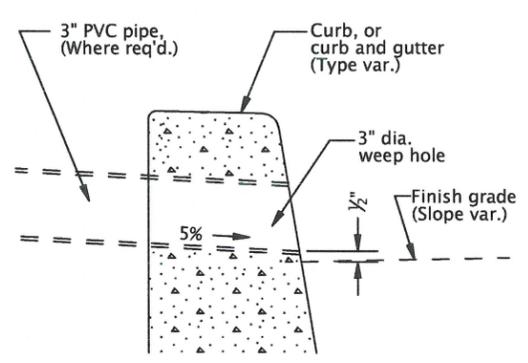

**WEEP HOLE DETAIL**  
(Where shown on plans, and allowed by jurisdiction)

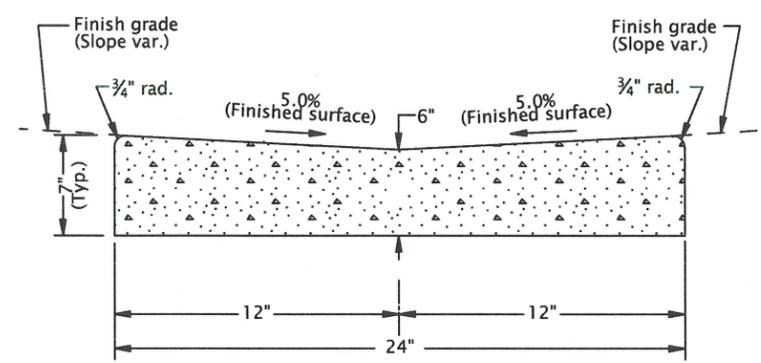

**WEST LINN VALLEY GUTTER**

**GENERAL NOTES FOR ALL DETAILS ON THIS SHEET:**

1. Curb exposure "E" = 6" to 9", as measured vertically from flowline to highest point on curb. Vary as shown on plans or as directed. O.D.O.T standard "E"=7".
2. Const. curb expansion joints at 200' maximum spacing, and at points of tangency, and at ends of each driveways.
3. Const. curb contraction joints at 15' maximum spacing, and at ends of each inlet and curb ramp.
4. Transitions shall be used to connect curbs of different exposures "E". ("E" is the total vertical dimension of those curb surfaces having a slope of 1:1 or steeper). Minimum desirable transition length shall be 20' for each 1" difference in "E".

5. Tops of all curbs shall slope toward the roadway at 1.5% max. (Max. 2.0% finished surface slope), unless otherwise shown, or as directed.
6. Dimensions are nominal, vary to conform with curb machine approved by the engineer.
7. Dimensions adjacent to radii are measured to the point of intersection of curb surfaces.
8. For sidewalk details, and monolithic curb & sidewalk, see Std. Dwg. RD720 & RD721.
9. For drainage curbs, see Std. Dwg. RD701.
10. For curb ramp details, see Std. Dwg. RD900 series.
11. On or along state highways, curb and gutter is required at curb ramp.