



PEDESTRIAN SIGNAL POLE

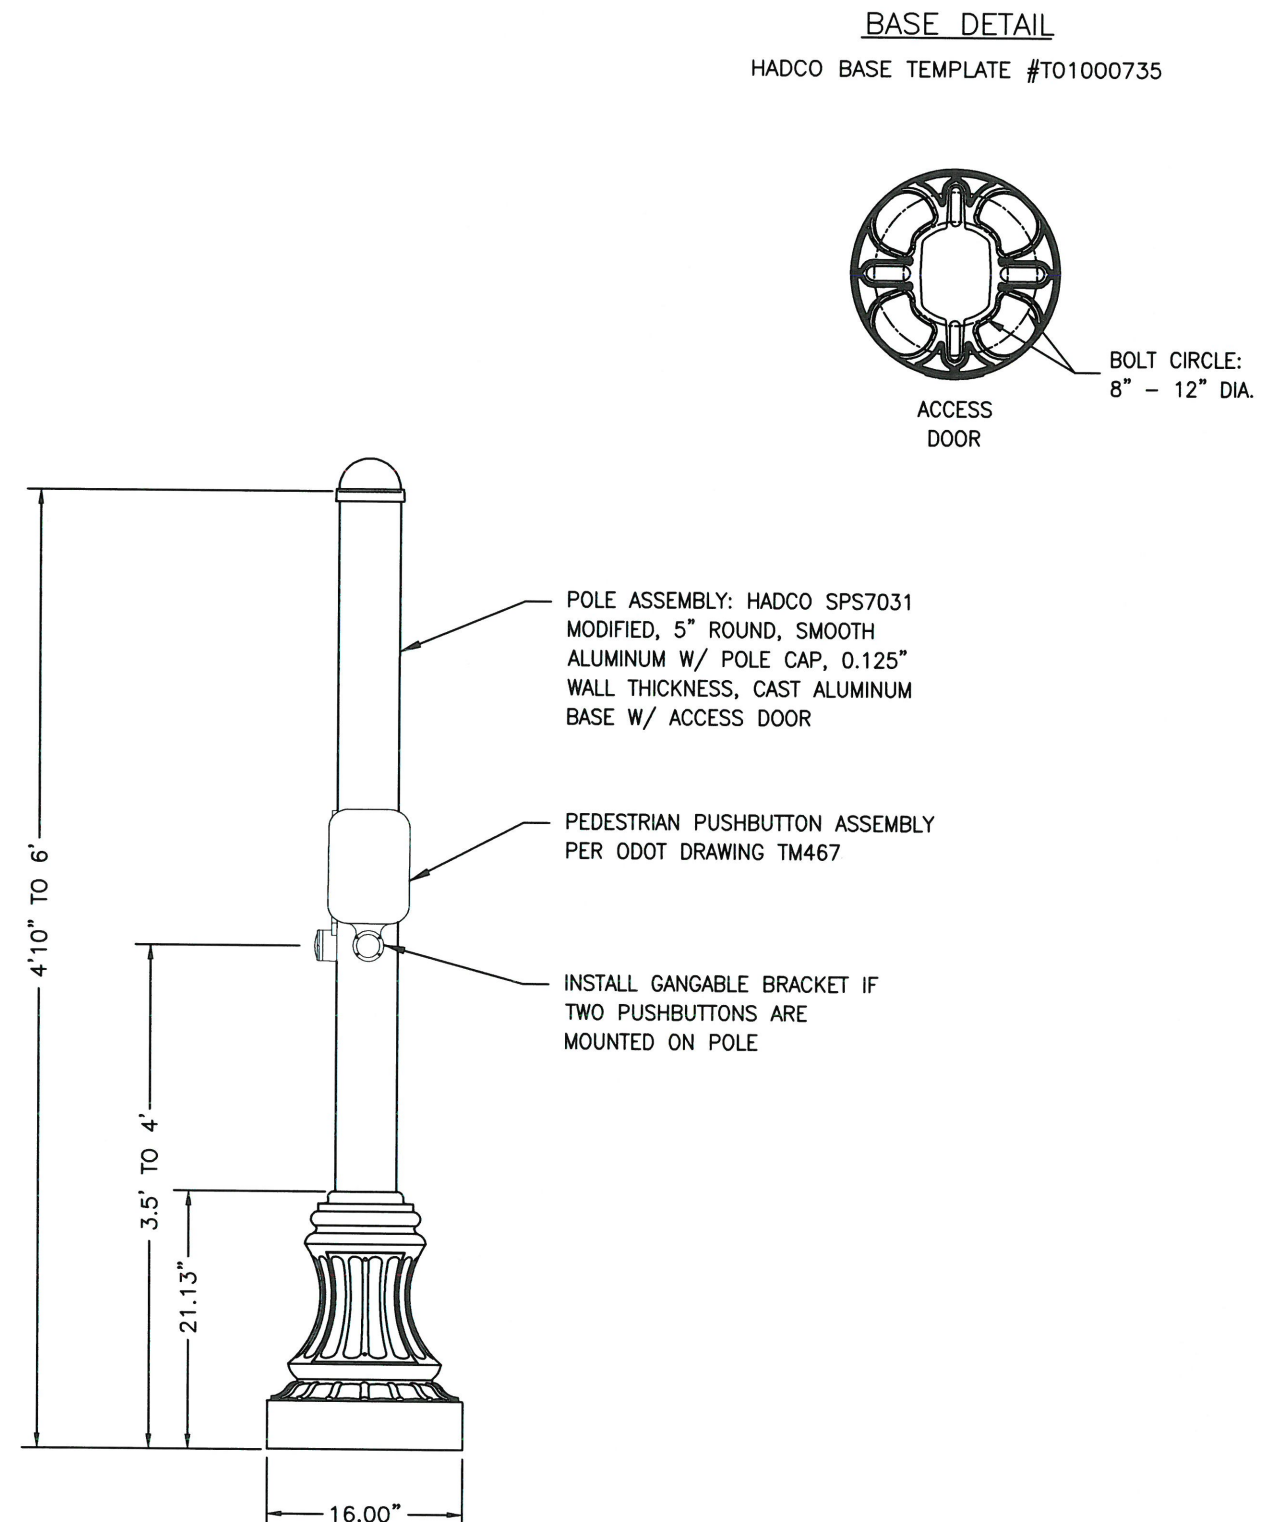

PEDESTRIAN PUSHBUTTON POLE

Standard Drawing No. WL-TM457	Effective Date: 02/22/19
Title: PEDESTRIAN SIGNAL AND PUSHBUTTON POLES	Approved  City Engineer
City of West Linn PUBLIC WORKS DEPARTMENT - STANDARD DRAWINGS 22500 Salamo Road, West Linn OR 97068 Phone: 503-722-5500 www.westlinnregion.gov	
NOTE: All material and workmanship shall be in accordance with the City of West Linn Standard Construction Specifications.	The selection and use of this Standard Drawing, while designed in accordance with generally accepted engineering principles and practices, is the sole responsibility of the user and should not be used without consulting a Registered Professional Engineer.
File WL-TM457.dwg	